




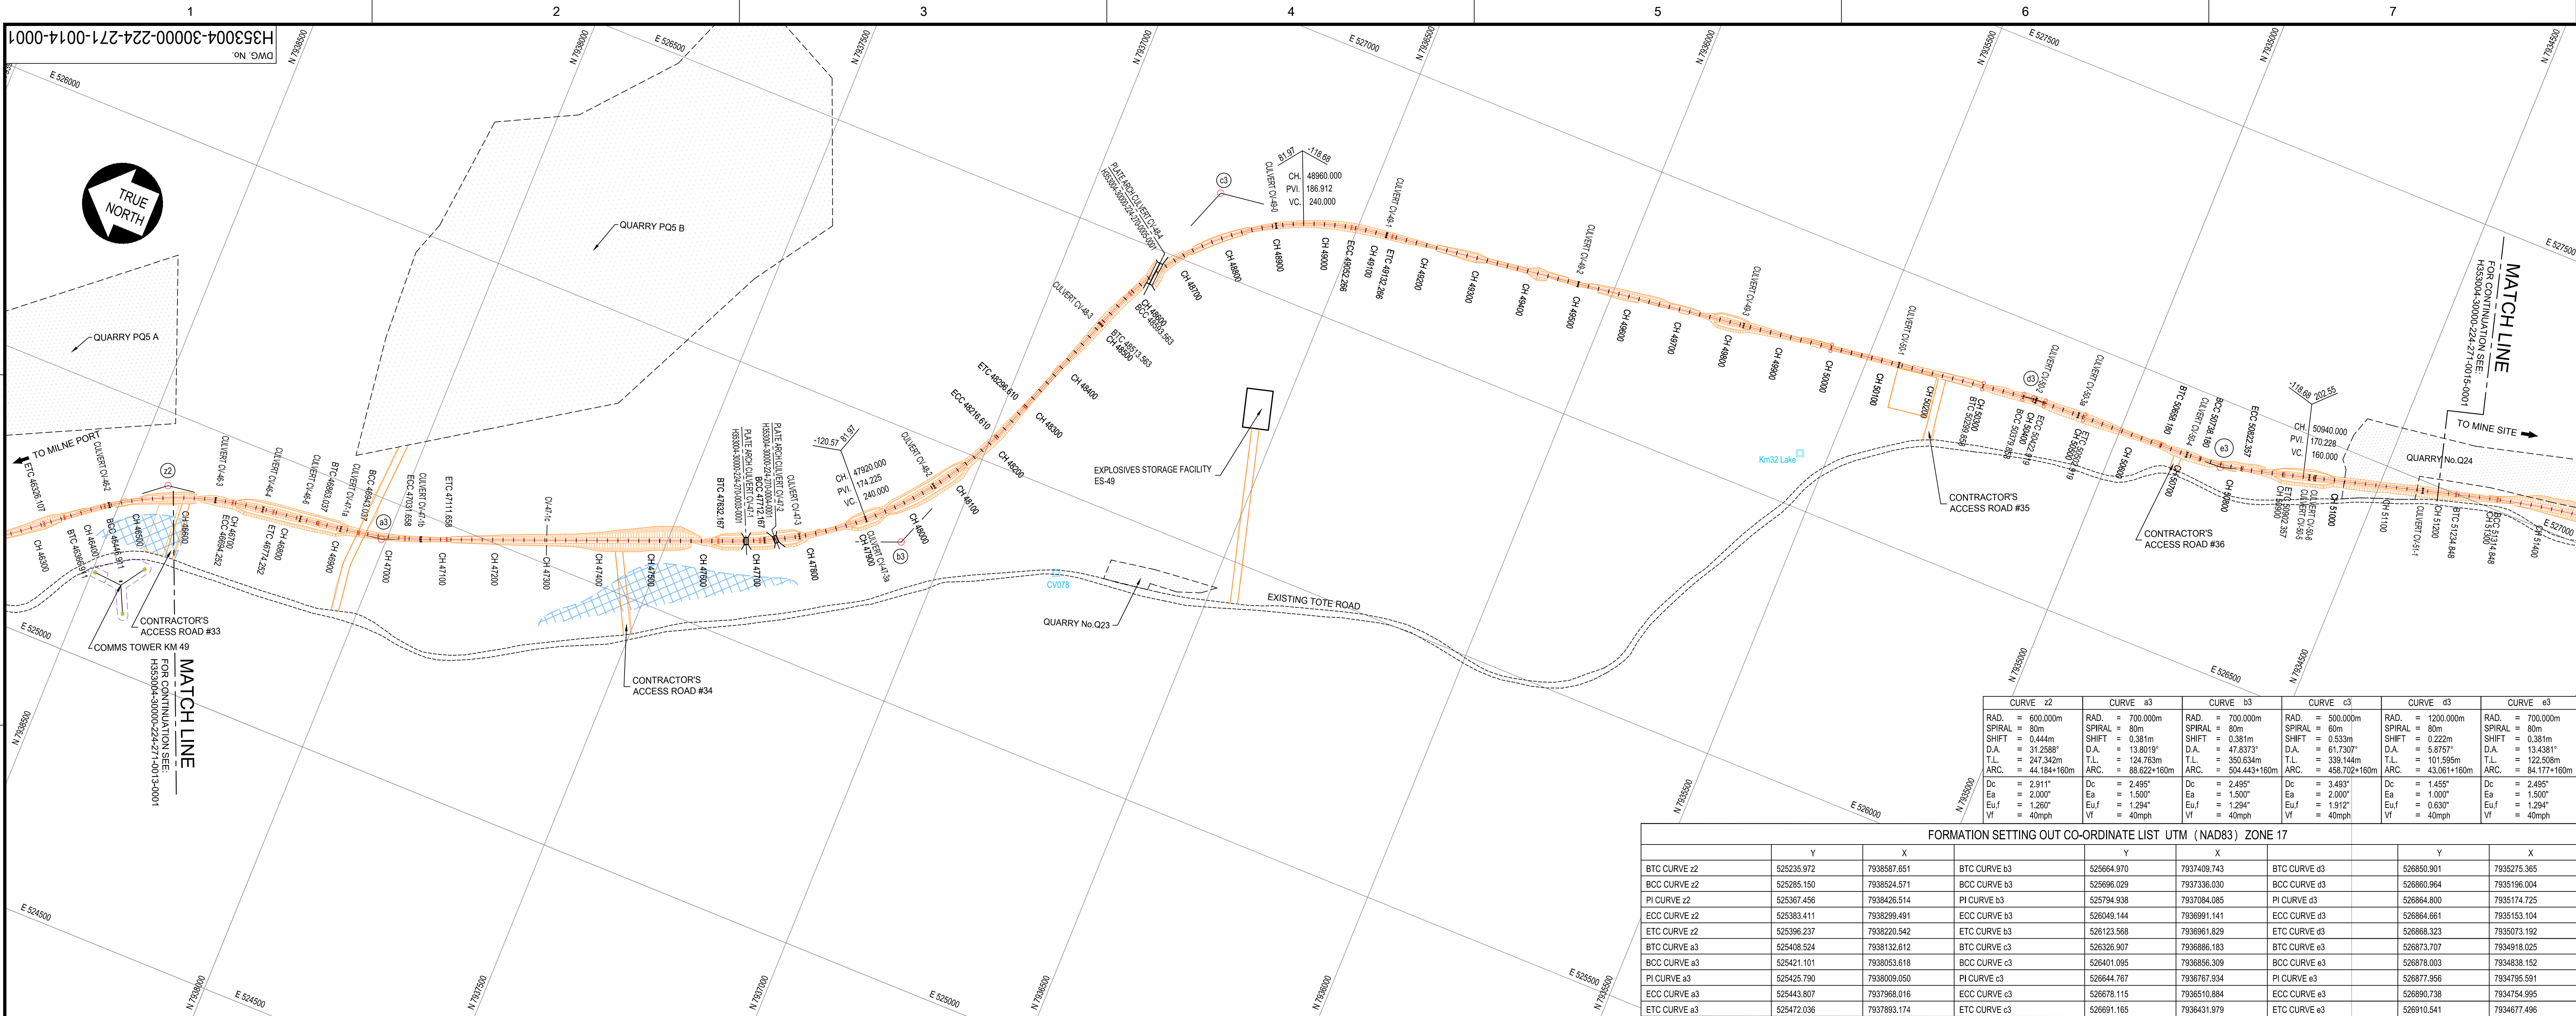

PLAN
SCALE 1:5000

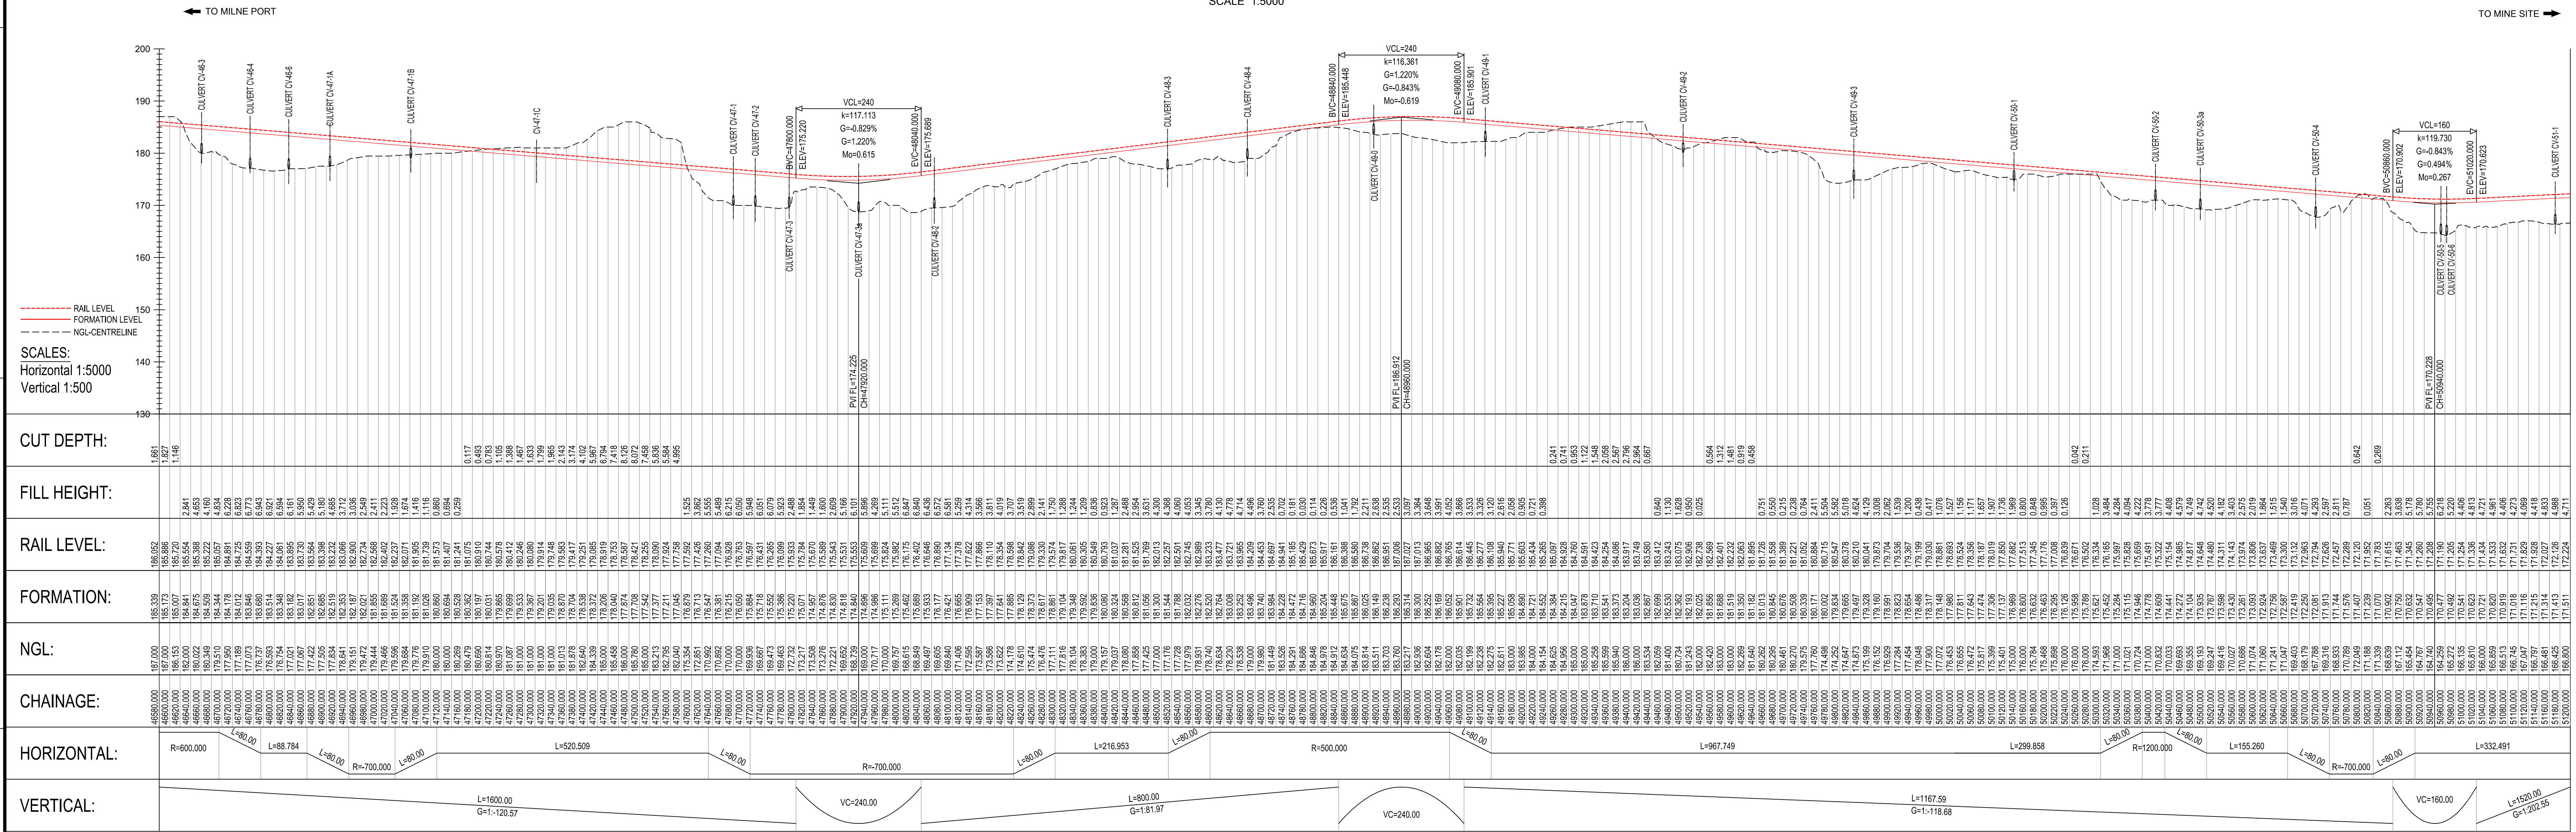

LONGITUDINAL SECTION

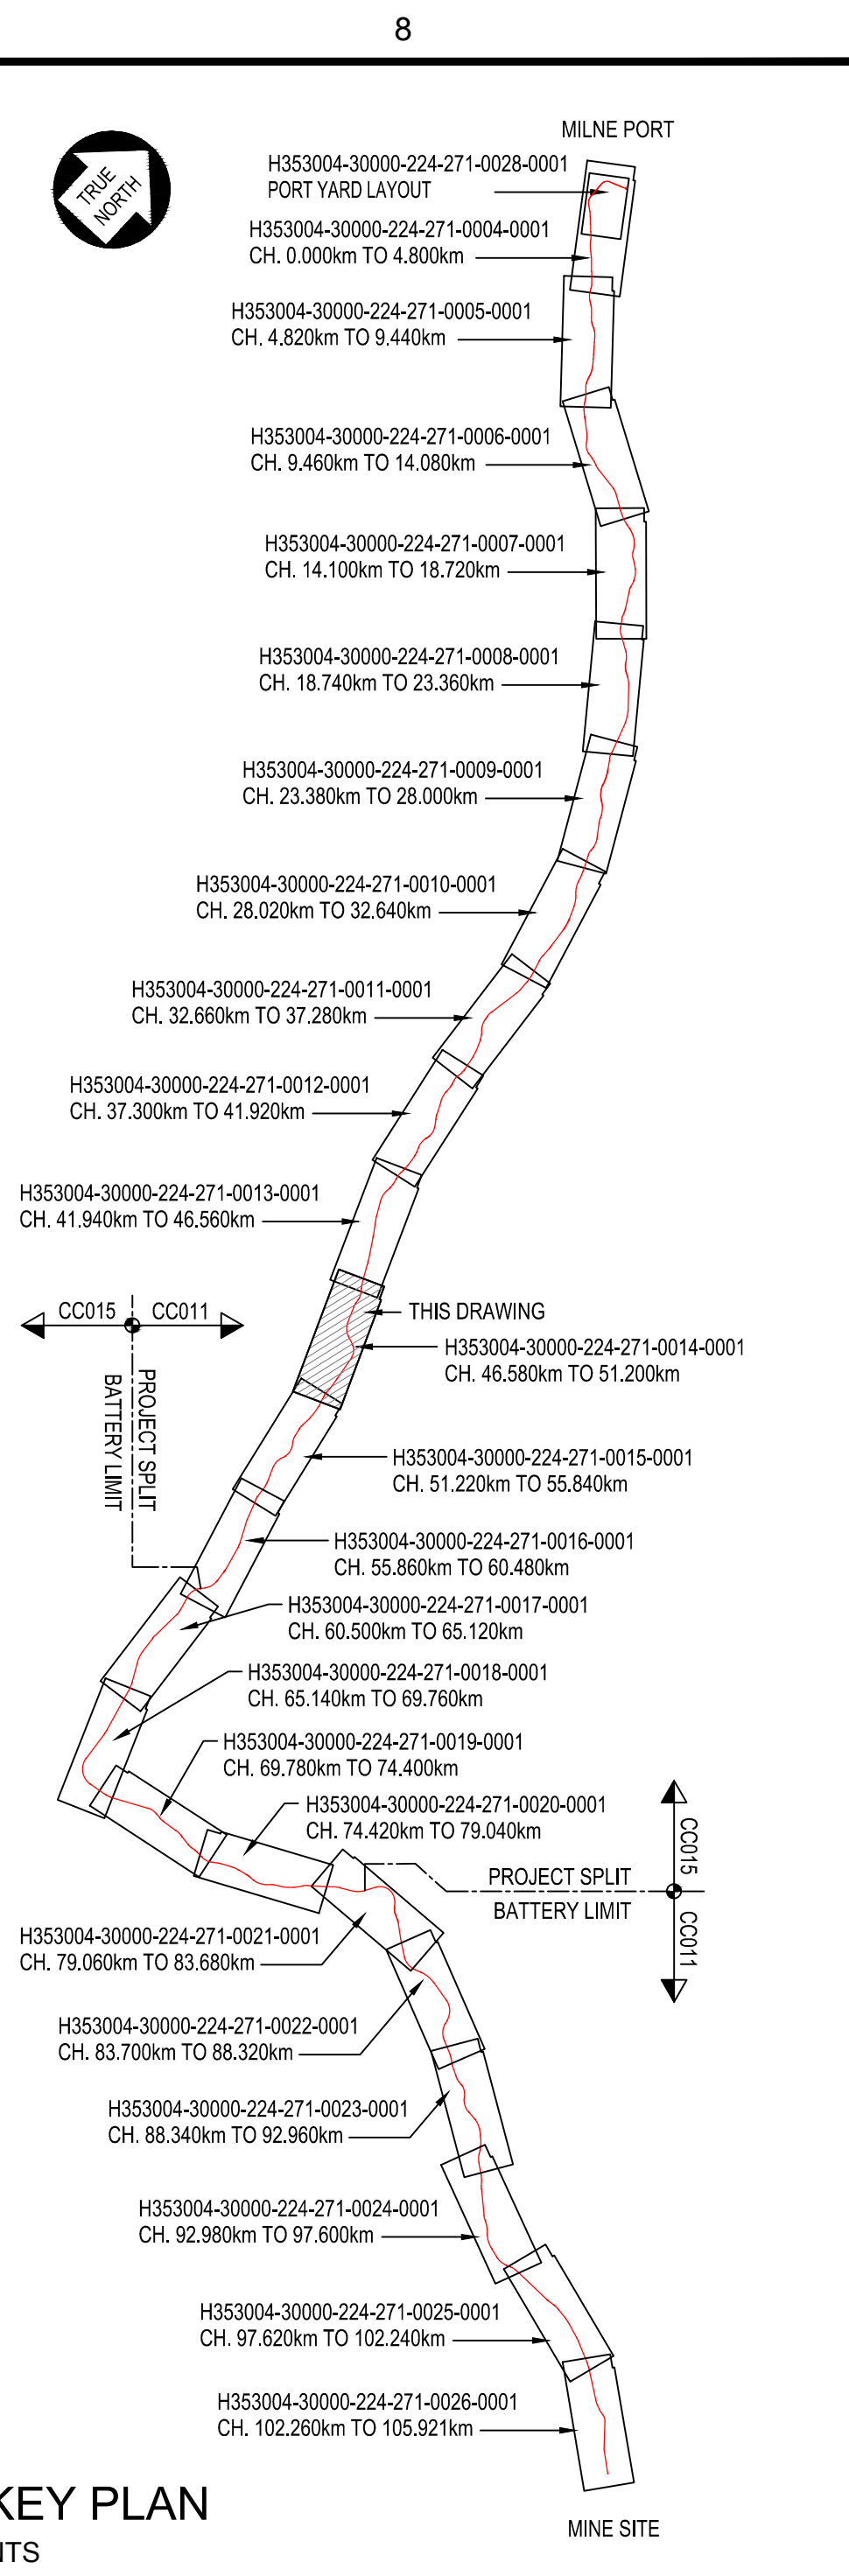

KEY PLAN
NTS

DRAWING No.	DRAWING TITLE
H353004-30000-224-271-0015-0001	PLAN AND LONGITUDINAL SECTION - CH. 51+220 TO CH. 55+840
H353004-30000-224-271-0014-0001	PLAN AND LONGITUDINAL SECTION - CH. 41+940 TO CH. 46+560

REFERENCE DRAWINGS
H353004-30000-224-271-0015-0001
H353004-30000-224-271-0014-0001

REVISIONS
1 KEY PLAN UPDATED.
2 APPROVED FOR CONSTRUCTION.

REVISIONS
1 KEY PLAN UPDATED.
2 APPROVED FOR CONSTRUCTION.

