



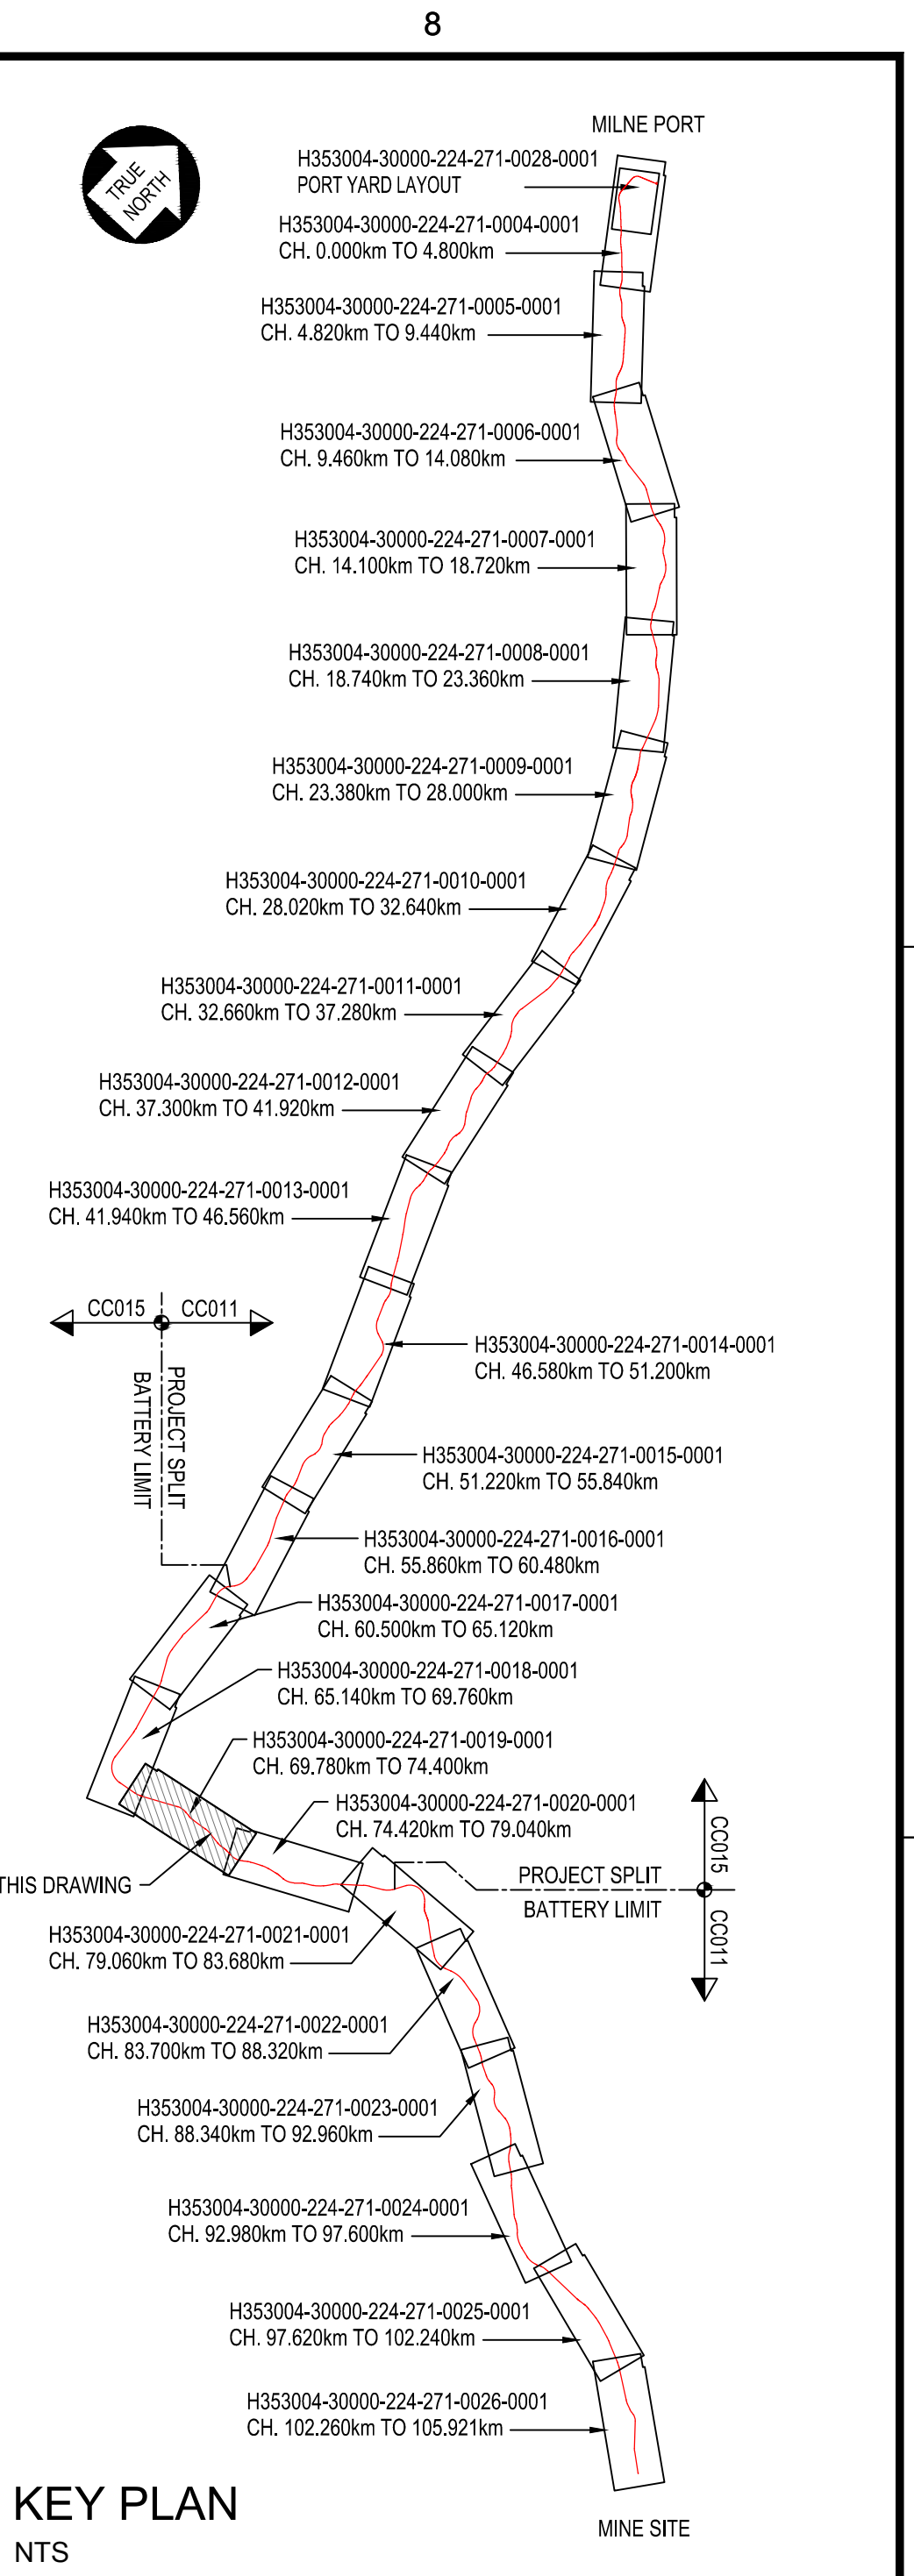

H353004-35000-232-272-0002-0001		BRIDGE GENERAL LAYOUT
H353004-30000-224-271-0020-0001		LINE PLAN AND LONGITUDINAL SECTION - CH. 74+420 TO CH. 79+040
H353004-30000-224-271-0018-0001		LINE PLAN AND LONGITUDINAL SECTION - CH. 65+140 TO CH. 69+760
DRAWING No.	DRAWING TITLE	
REFERENCE DRAWINGS		
1		
2		
3		
4		
5		
6		
7		
8		

HATCH		DRAFTSPERSON		A VAN NIEKERK	NR	2017/01/24
		DESIGNER		A VAN NIEKERK	NR	2017/01/07
		CHECKER		C CHAN		2021/09/02
		DESIGN COORD.		L NGWENYA	<i>Signature</i>	2021/08/30
		REVISOR		R HALL		2021/08/30
		LEAD DISC. ENG.		F VAN BILJON		2021/08/30
		AREA LEAD		L NGWENYA	<i>Signature</i>	2021/08/30
		ENG. MANAGER		F VAN BILJON		2021/08/30
		AREA MANAGER		F PITTMAN		2021/08/30
		BY		CH'KD	DATE	
		DESCRIPTION				
		REVISIONS				
		DRAWING APPROVAL STATUS:		Approved for Construction		

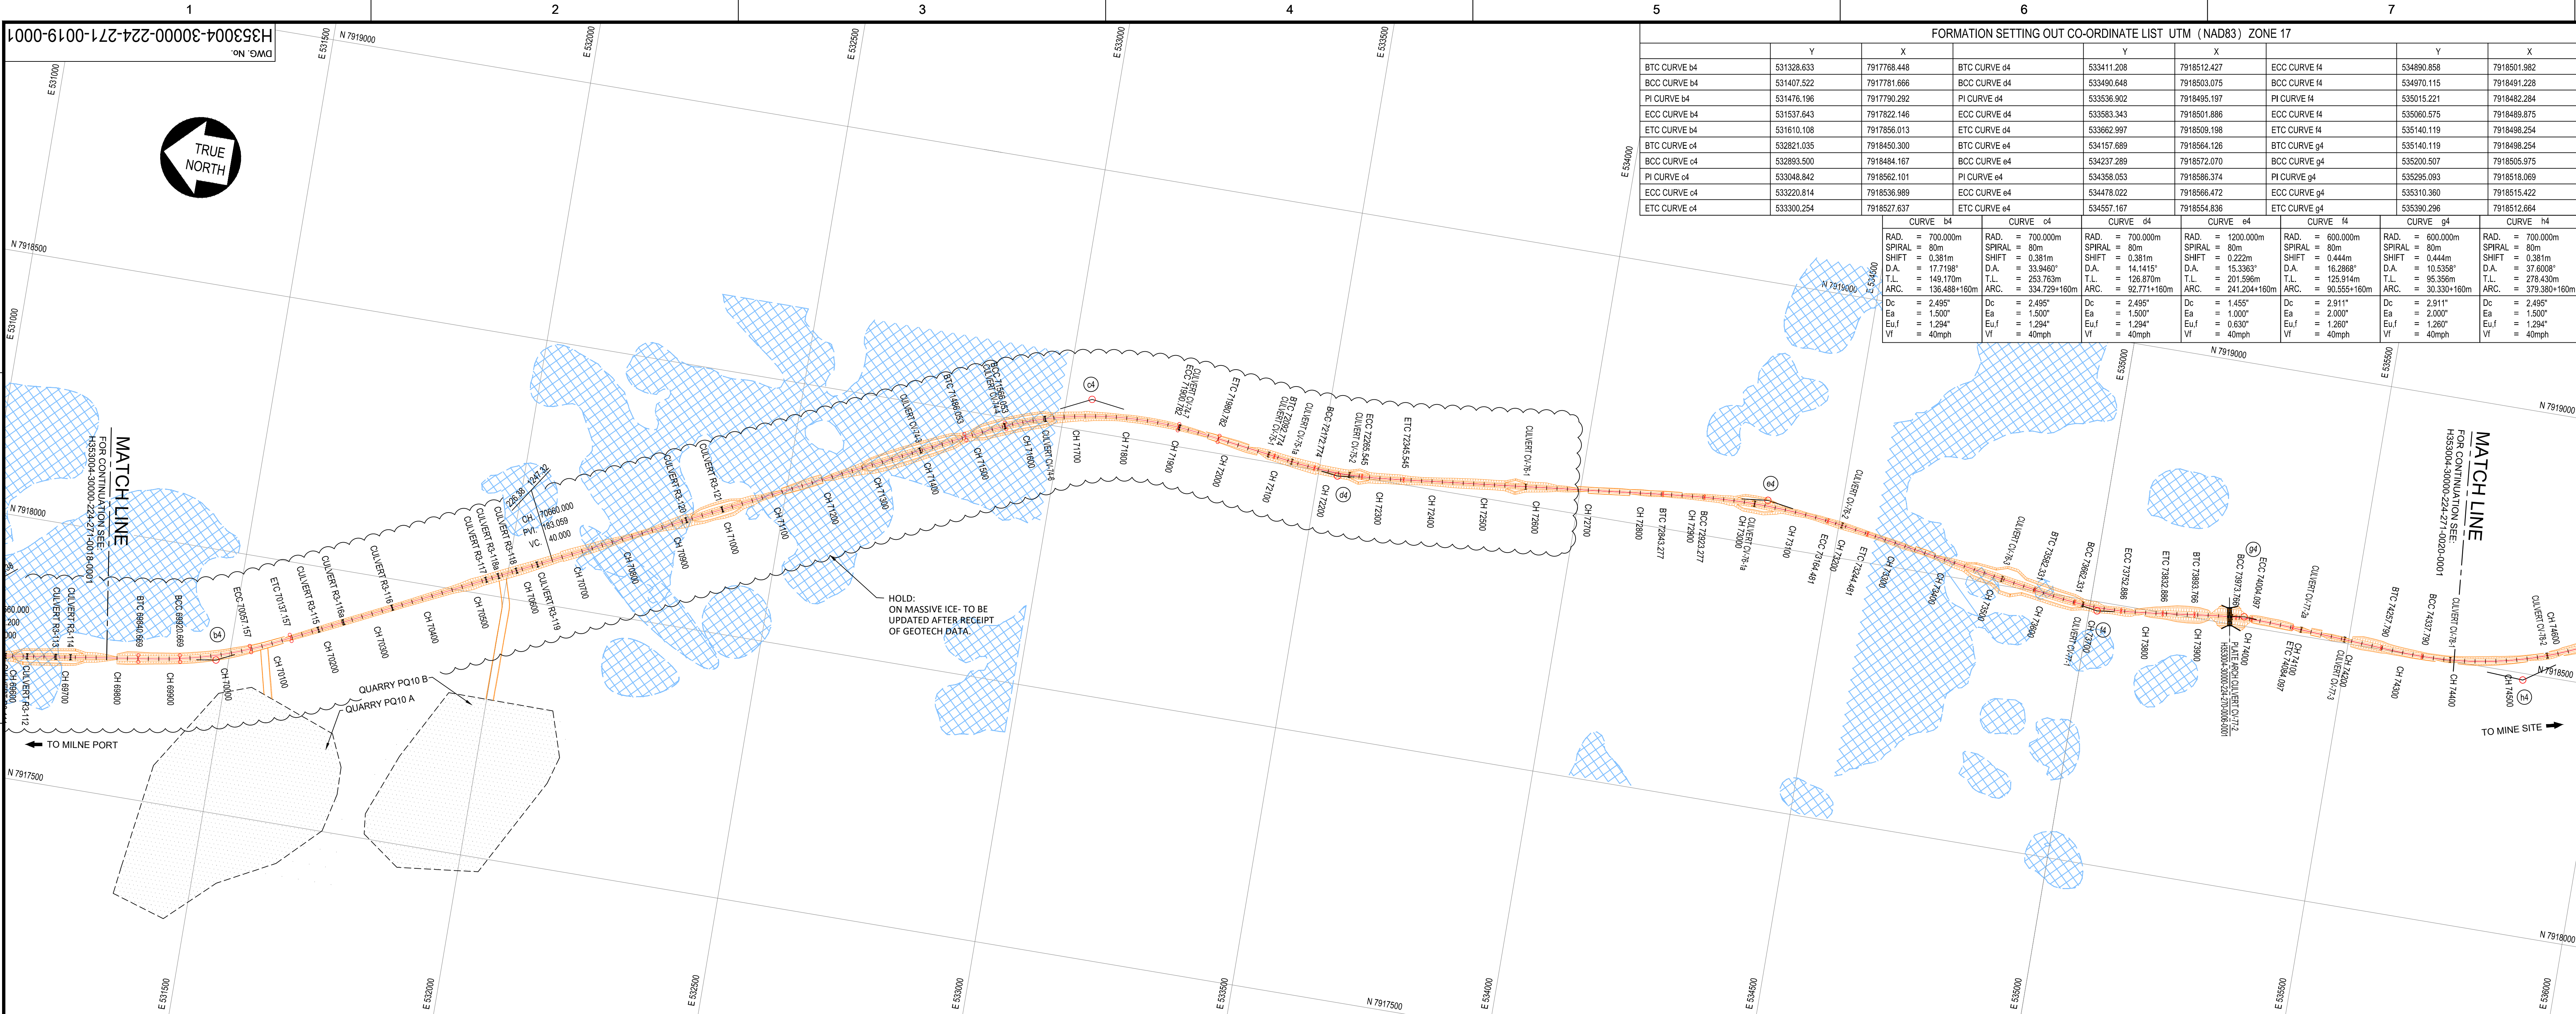

APPROVED FOR CONSTRUCTION

THIS DRAWING WAS PREPARED BY ENGINEER CH. CHAN FOR THE EXCLUSIVE USE OF BAFFINLAND IRON MINES LP. IT IS NOT TO BE REPRODUCED OR TRANSMITTED IN ANY FORM OR BY ANY MEANS, ELECTRONIC OR MECHANICAL, INCLUDING PHOTOCOPYING, RECORDING, OR BY ANY INFORMATION STORAGE AND RETRIEVAL SYSTEM, WITHOUT THE WRITTEN PERMISSION OF BAFFINLAND IRON MINES LP. THE CLIENT ACCEPTS ALL RISKS AND LIABILITIES ASSOCIATED WITH THE USE OF THIS DRAWING. THE DRAWING AND ITS CONTENTS REMAIN THE PROPERTY OF BAFFINLAND IRON MINES LP. NO PART OF THIS DRAWING IS TO BE REPRODUCED OR TRANSMITTED IN ANY FORM OR BY ANY MEANS, ELECTRONIC OR MECHANICAL, INCLUDING PHOTOCOPYING, RECORDING, OR BY ANY INFORMATION STORAGE AND RETRIEVAL SYSTEM, WITHOUT THE WRITTEN PERMISSION OF BAFFINLAND IRON MINES LP. THIS DRAWING AND ITS CONTENTS REMAIN THE PROPERTY OF BAFFINLAND IRON MINES LP.

DRAFTSPERSON: A. VAN NIEKERK, NR, 2017/01/04
DESIGNER: A. VAN NIEKERK, NR, 2017/01/07
CHECKER: C. CHAN, 2023/09/02
DESIGN COORD.: L. NGWENYA, 2023/08/30
RESP. ENG.: R. HALIM, 2023/08/30
LEAD DES. ENG.: F. VAN BILJON, 2023/08/30
AREA LEAD: L. NGWENYA, 2023/08/30
ENG. MANAGER: F. VAN BILJON, 2023/08/30
AREA MANAGER: F. PITTMAN, 2023/08/30

1	ALIGNMENT ALTERED.	AJVN	2021/01/05	ENG. MANAGER	F. VAN BILJON		
No.	APPROVED FOR CONSTRUCTION.	AJVN	2019/03/26	AREA MANAGER	F. PITTMAN		
BY	CHKD	DATE	ROLE	NAME	SIGNATURE	DATE	

DRAWING APPROVAL STATUS: Approved for Construction	
SCALE: 1:5,000 OR AS NOTED	DWG. No.: H353004-30000-224-271-0019-0001
REV: 1	SHEET SIZE: A0