
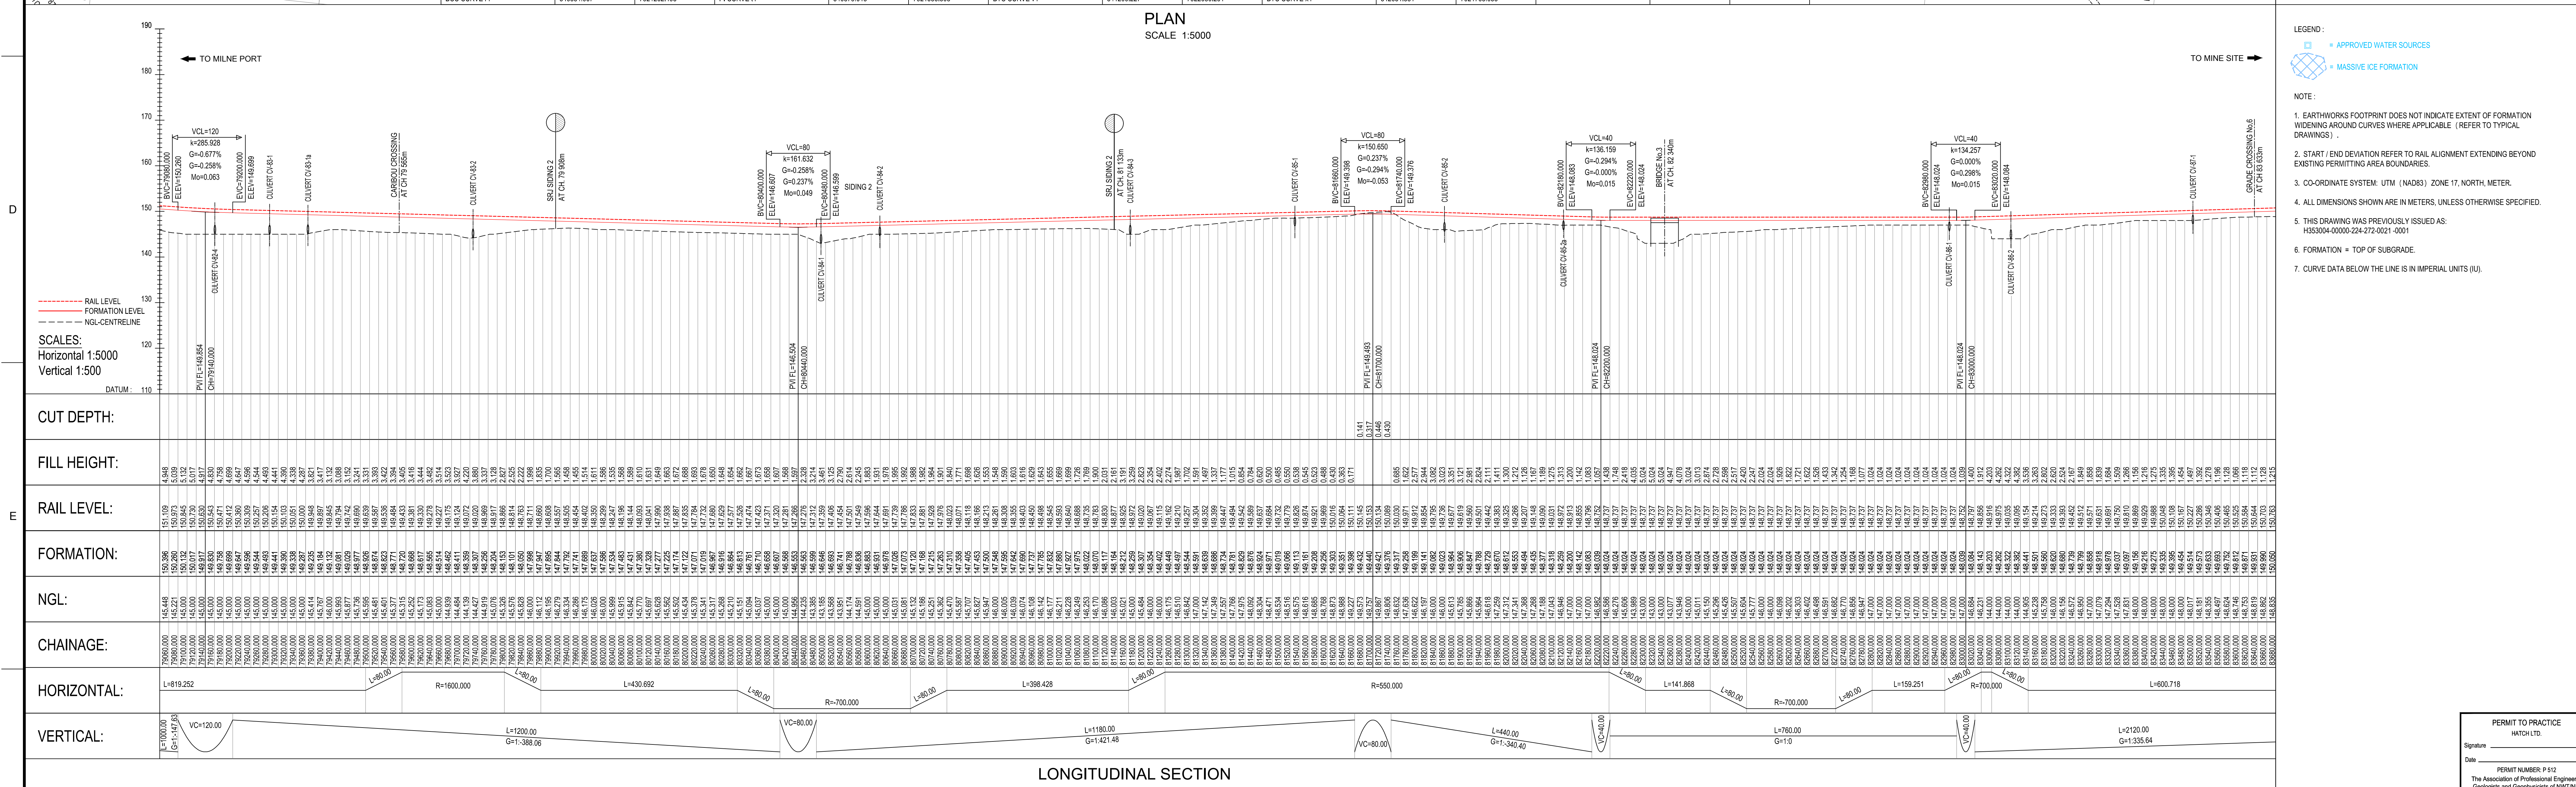


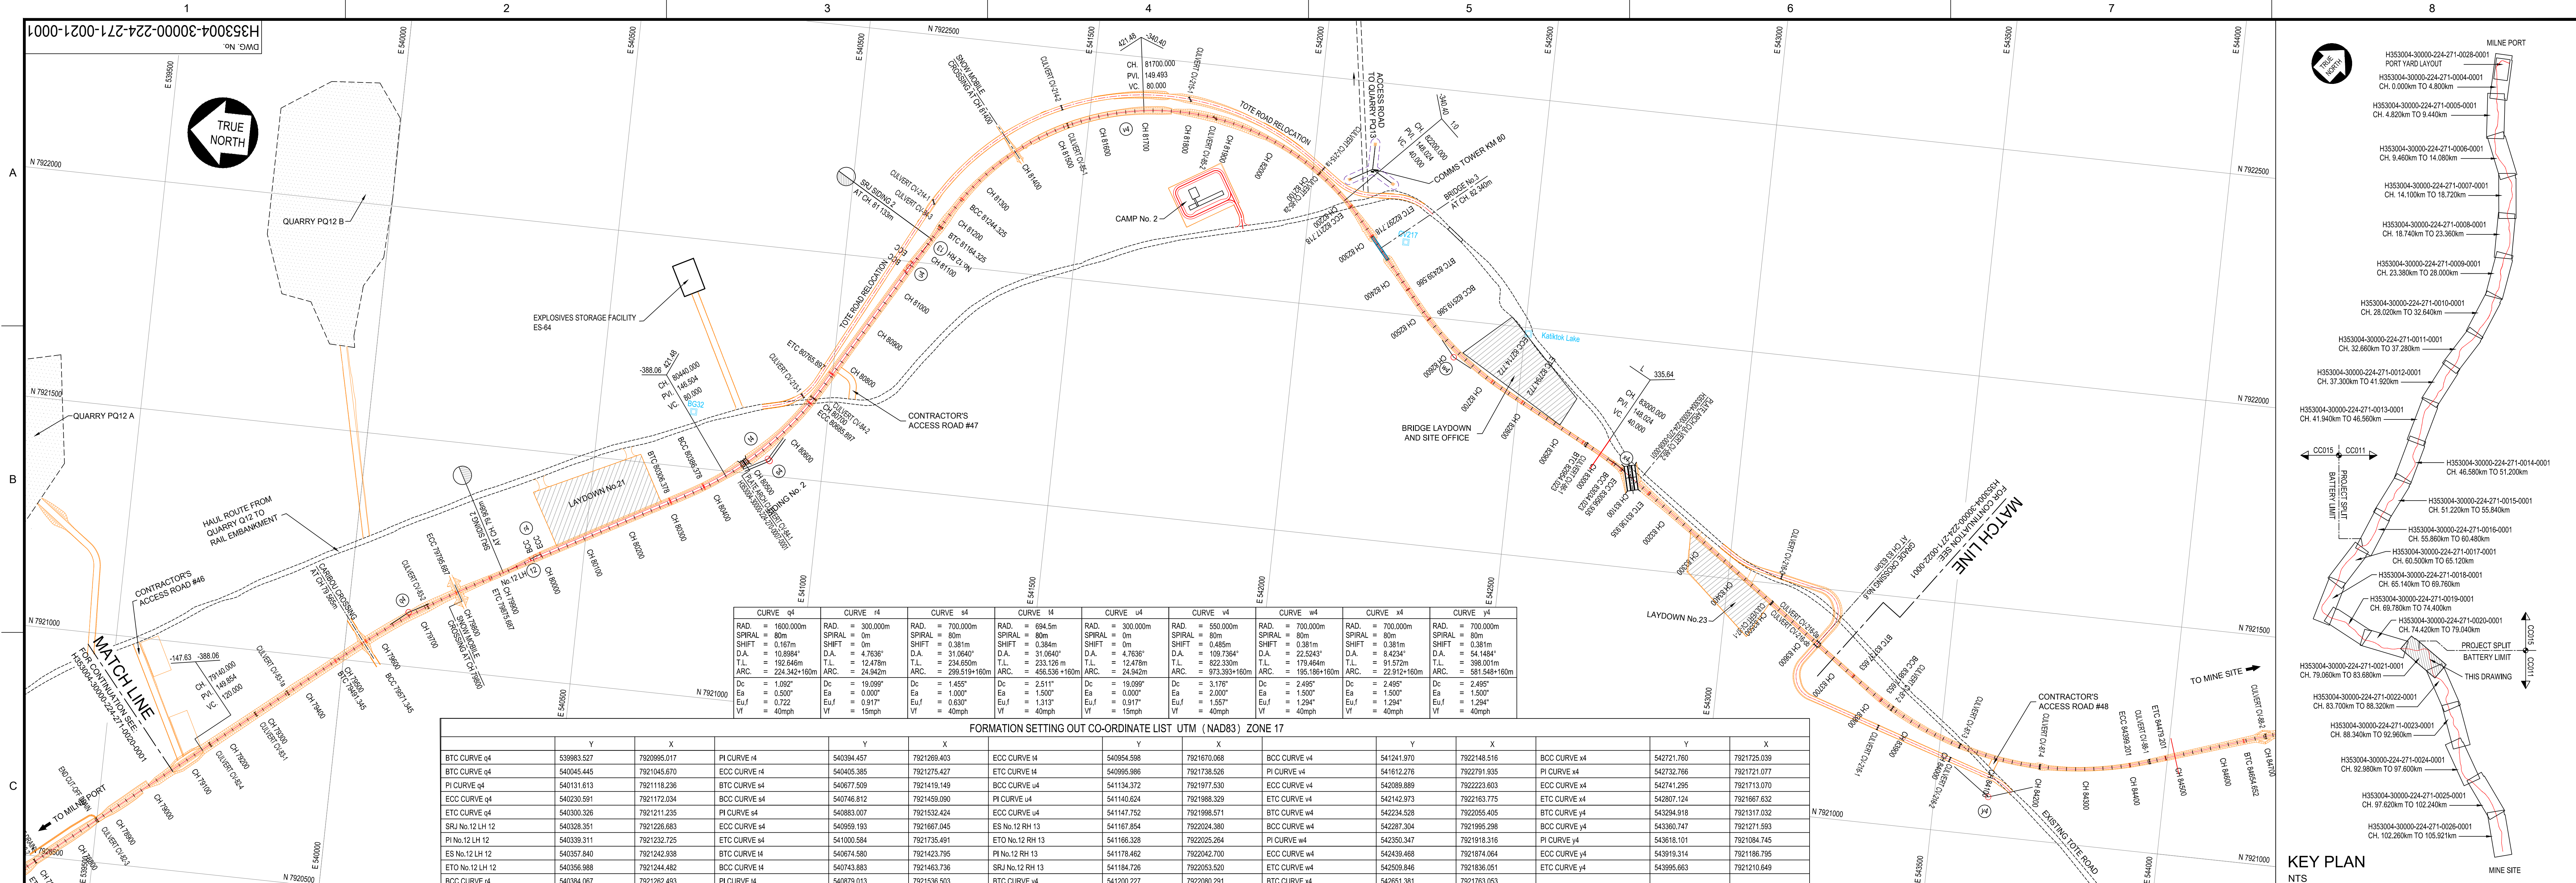

APPROVED FOR CONSTRUCTION

1 ALIGNMENT ALTERED.
2 APPROVED FOR CONSTRUCTION.

No. DESCRIPTION

REG. PROFESSIONAL

HATCH

DRAFTSPERSON: A VAN NIEKERK
DESIGNER: NR
CHECKER: C CHAN
DESIGN COORD.: L NGWENYA
RESP. ENG.: R HALIM
LEAD DISC. ENG.: F VAN BILJON
AREA LEAD: L NGWENYA
ENG. MANAGER: F VAN BILJON
AREA MANAGER: F PITTMAN

2017/01/24
2017/01/07
2021/09/02
2021/08/13
2021/08/23
2021/08/13
2021/08/23

Baffinland

BAFFINLAND IRON MINES LP
MARY RIVER PROJECT

RAIL SITE
PLAN AND LONGITUDINAL SECTION
CH. 79+060 TO CH. 83+680

SCALE: 1:5,000
DWG. No.: H353004-30000-224-271-0021-0001
REV: 1