



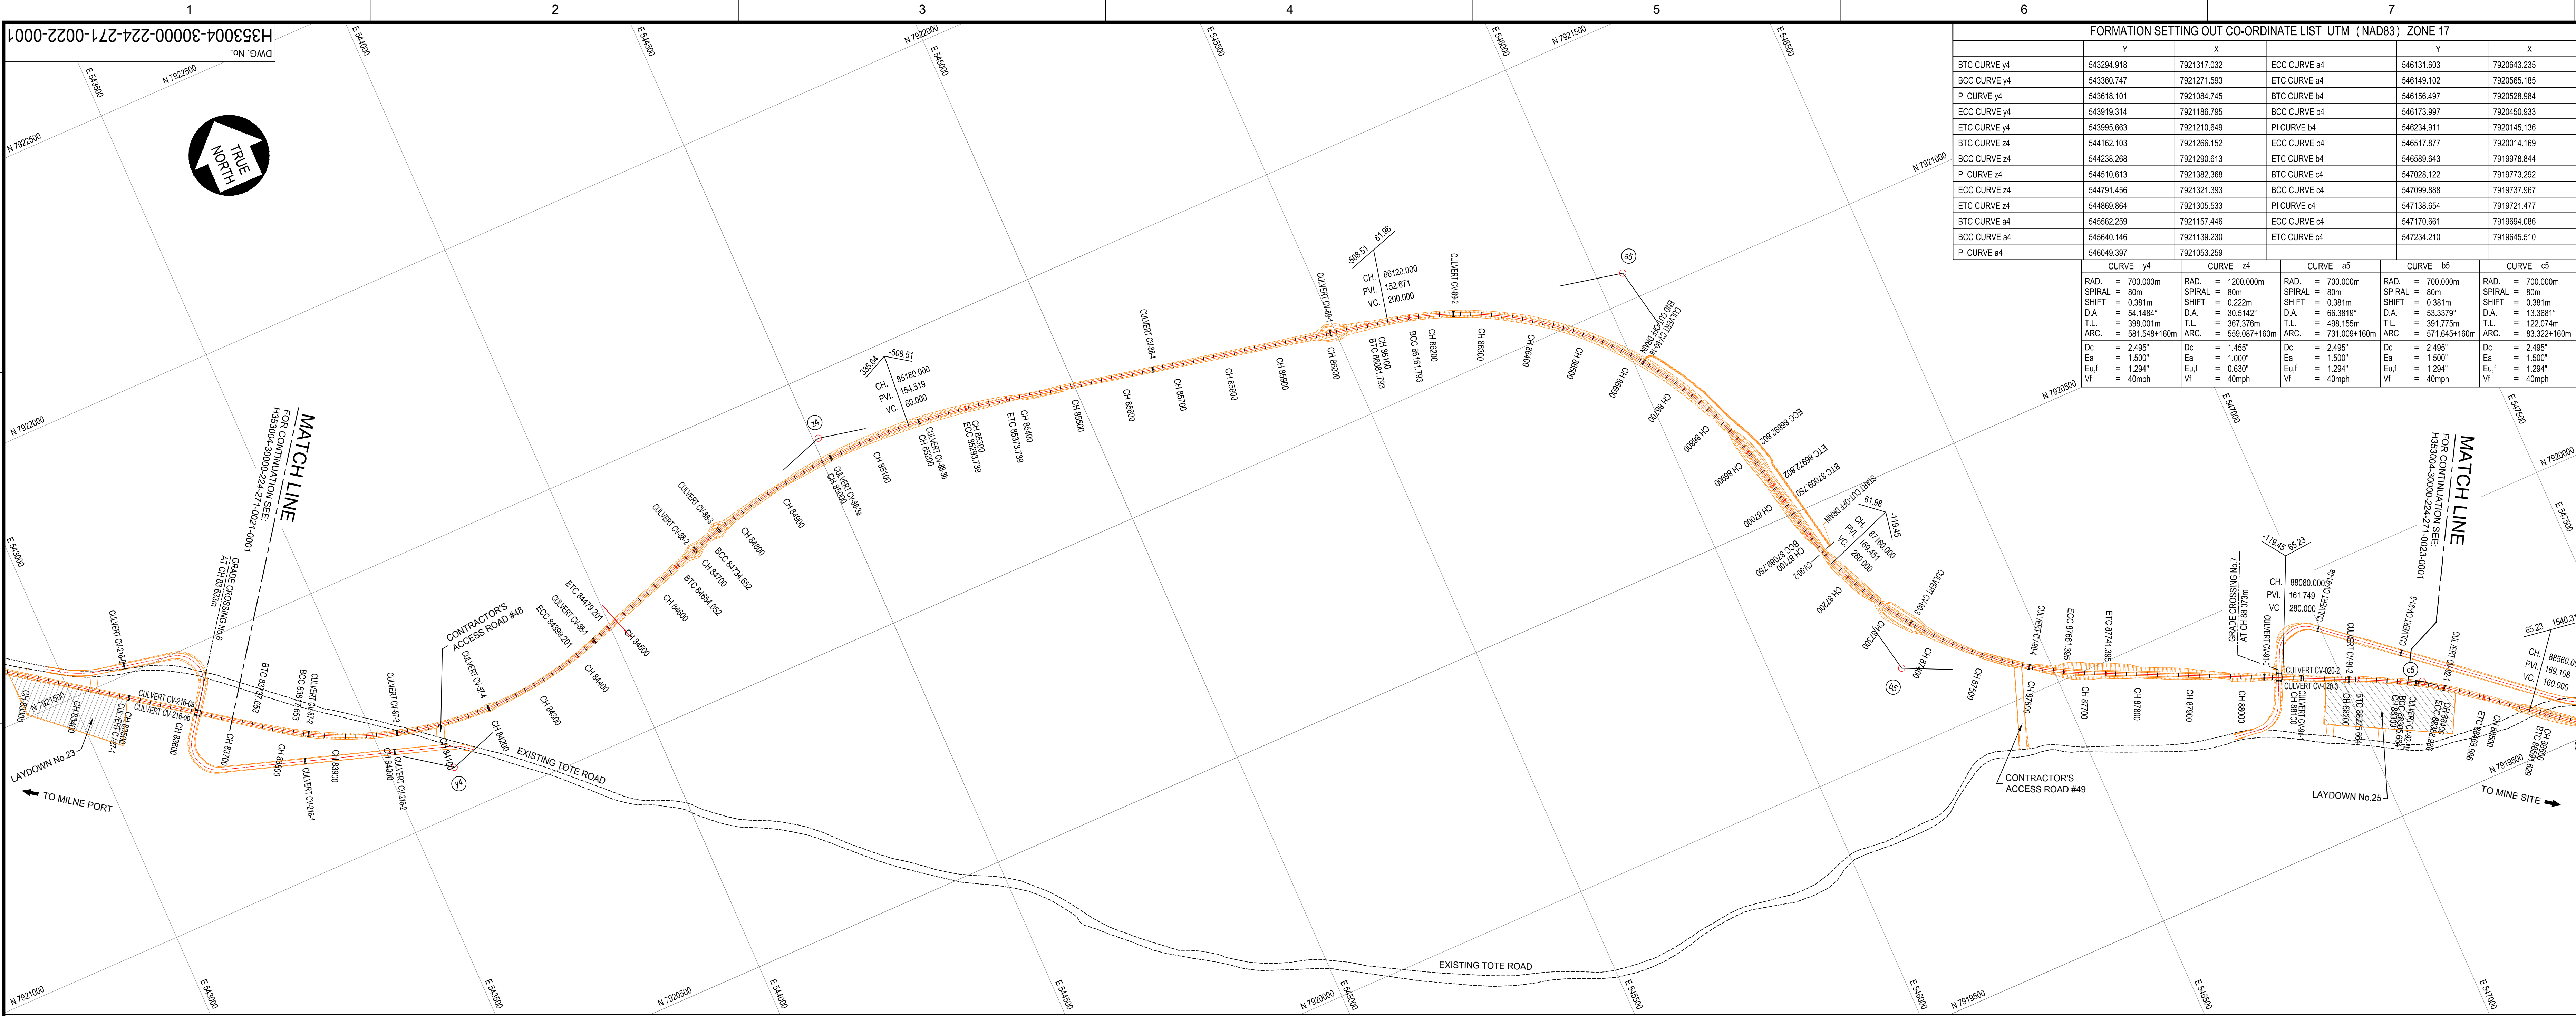

PLAN
SCALE 1:5000

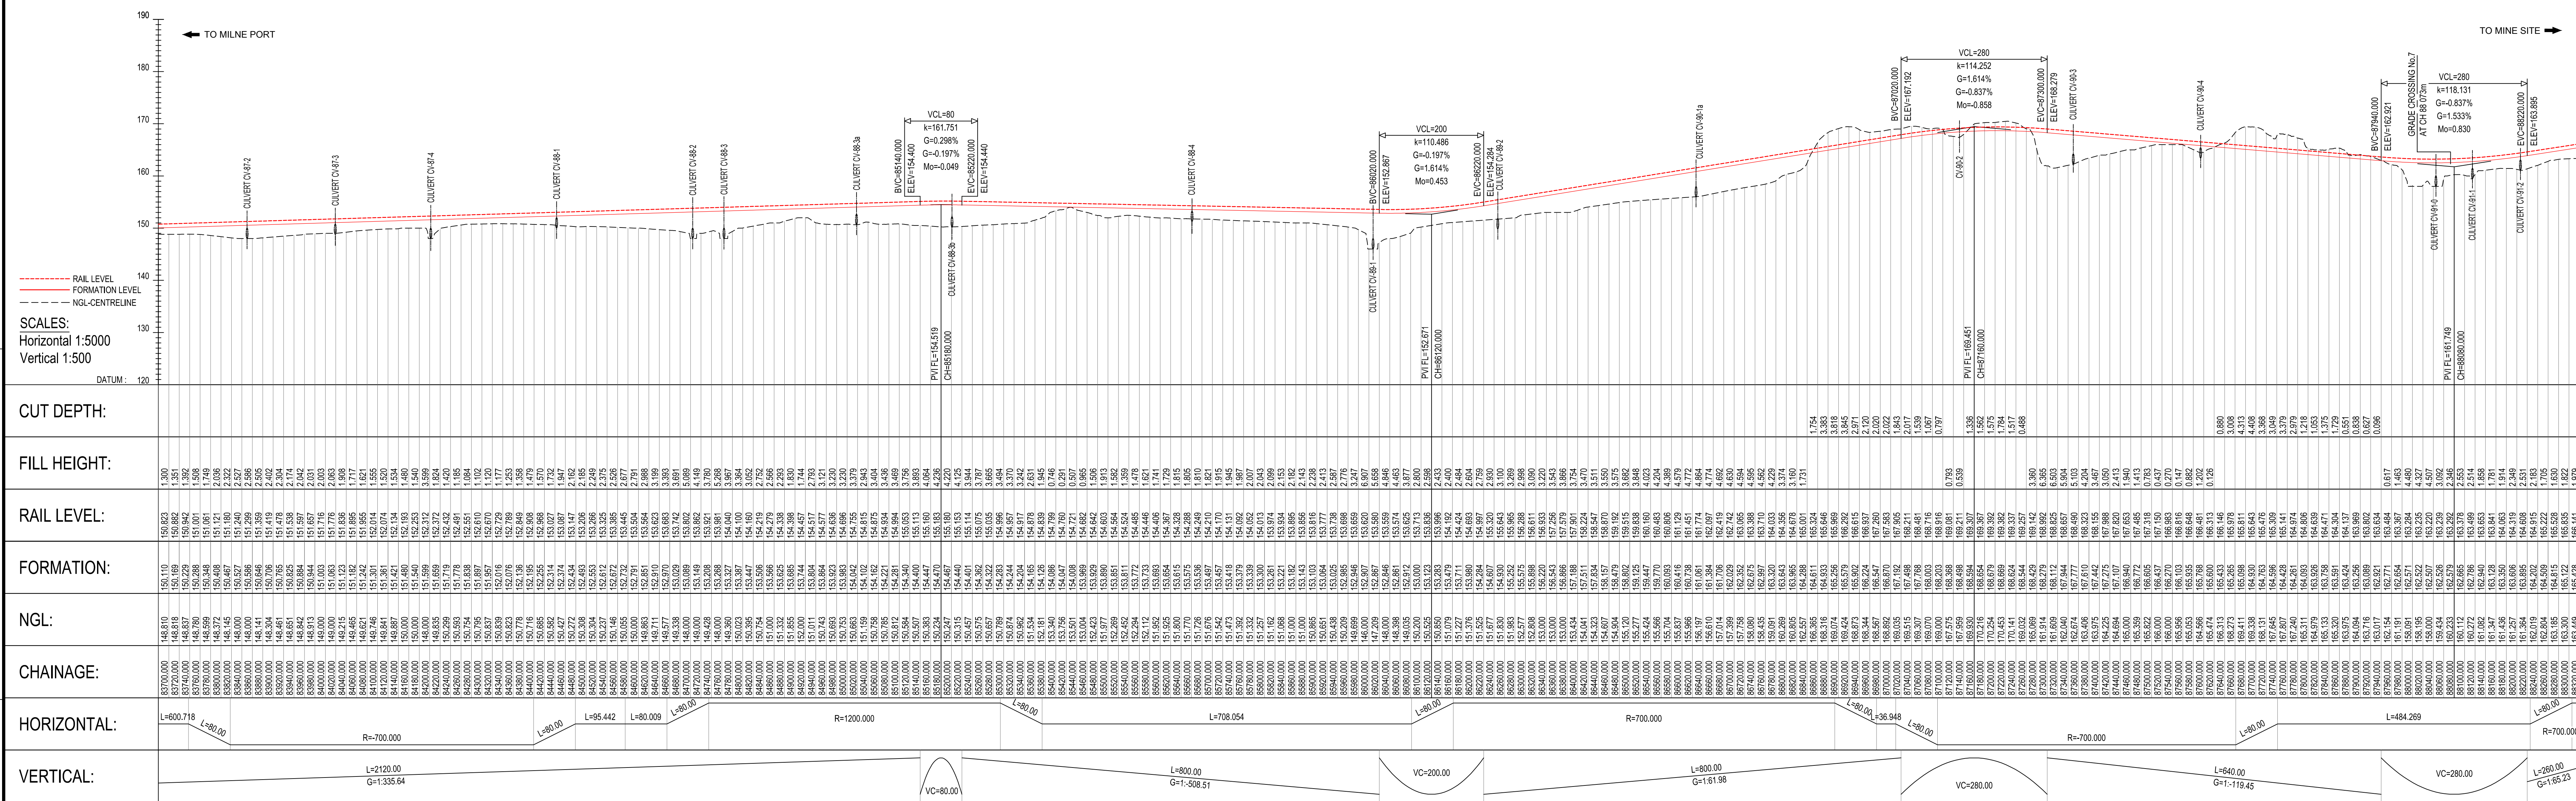

LONGITUDINAL SECTION

DRAWING No.	DRAWING TITLE
H353004-30000-224-271-0022-0001	LAYOUT SKETCH RAIL LAYDOWN 10
H353004-30000-224-271-0023-0001	BRIDGE GENERAL LAYOUT
H353004-30000-224-271-0023-0001	PLAN AND LONGITUDINAL SECTION - CH. 88+340 TO CH. 92+960
H353004-30000-224-271-0021-0001	PLAN AND LONGITUDINAL SECTION - CH. 79+060 TO CH. 83+680


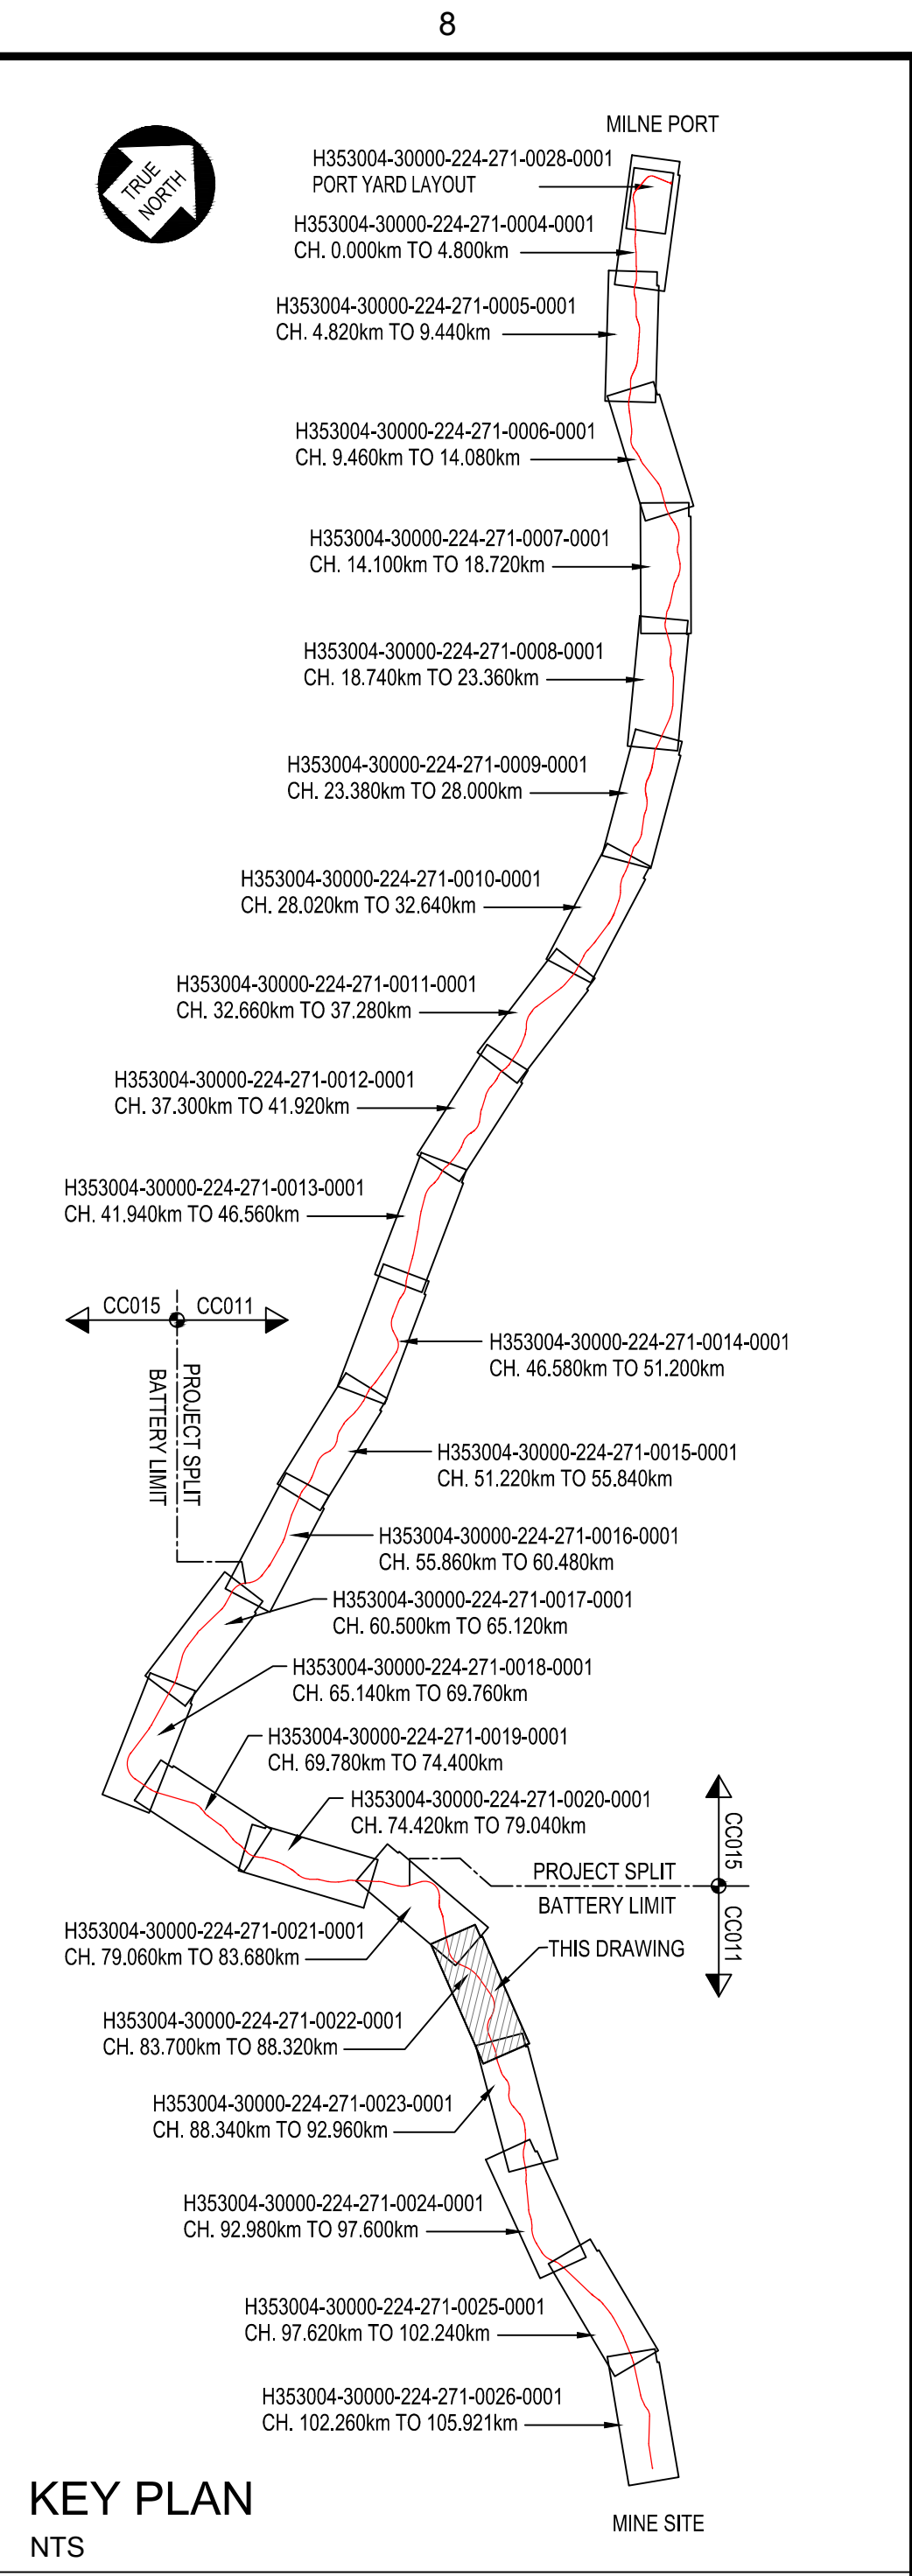

KEY PLAN
SCALE 1:5000

- LEGEND:
- APPROVED WATER SOURCES
 - MASSIVE ICE FORMATION
- NOTE:
- EARTHWORKS FOOTPRINT DOES NOT INDICATE EXTENT OF FORMATION WIDENING AROUND CURVES WHERE APPLICABLE (REFER TO TYPICAL DRAWINGS).
 - START / END DEVIATION REFER TO RAIL ALIGNMENT EXTENDING BEYOND EXISTING PERMITTING AREA BOUNDARIES.
 - CO-ORDINATE SYSTEM: UTM (NAD83) ZONE 17, NORTH, METRE.
 - ALL DIMENSIONS SHOWN ARE IN METERS, UNLESS OTHERWISE SPECIFIED.
 - THIS DRAWING WAS PREVIOUSLY ISSUED AS: H353004-00000-224-271-0022-0001
 - FORMATION = TOP OF SUBGRADE
 - CURVE DATA BELOW THE LINE IS IN IMPERIAL UNITS (IU).