



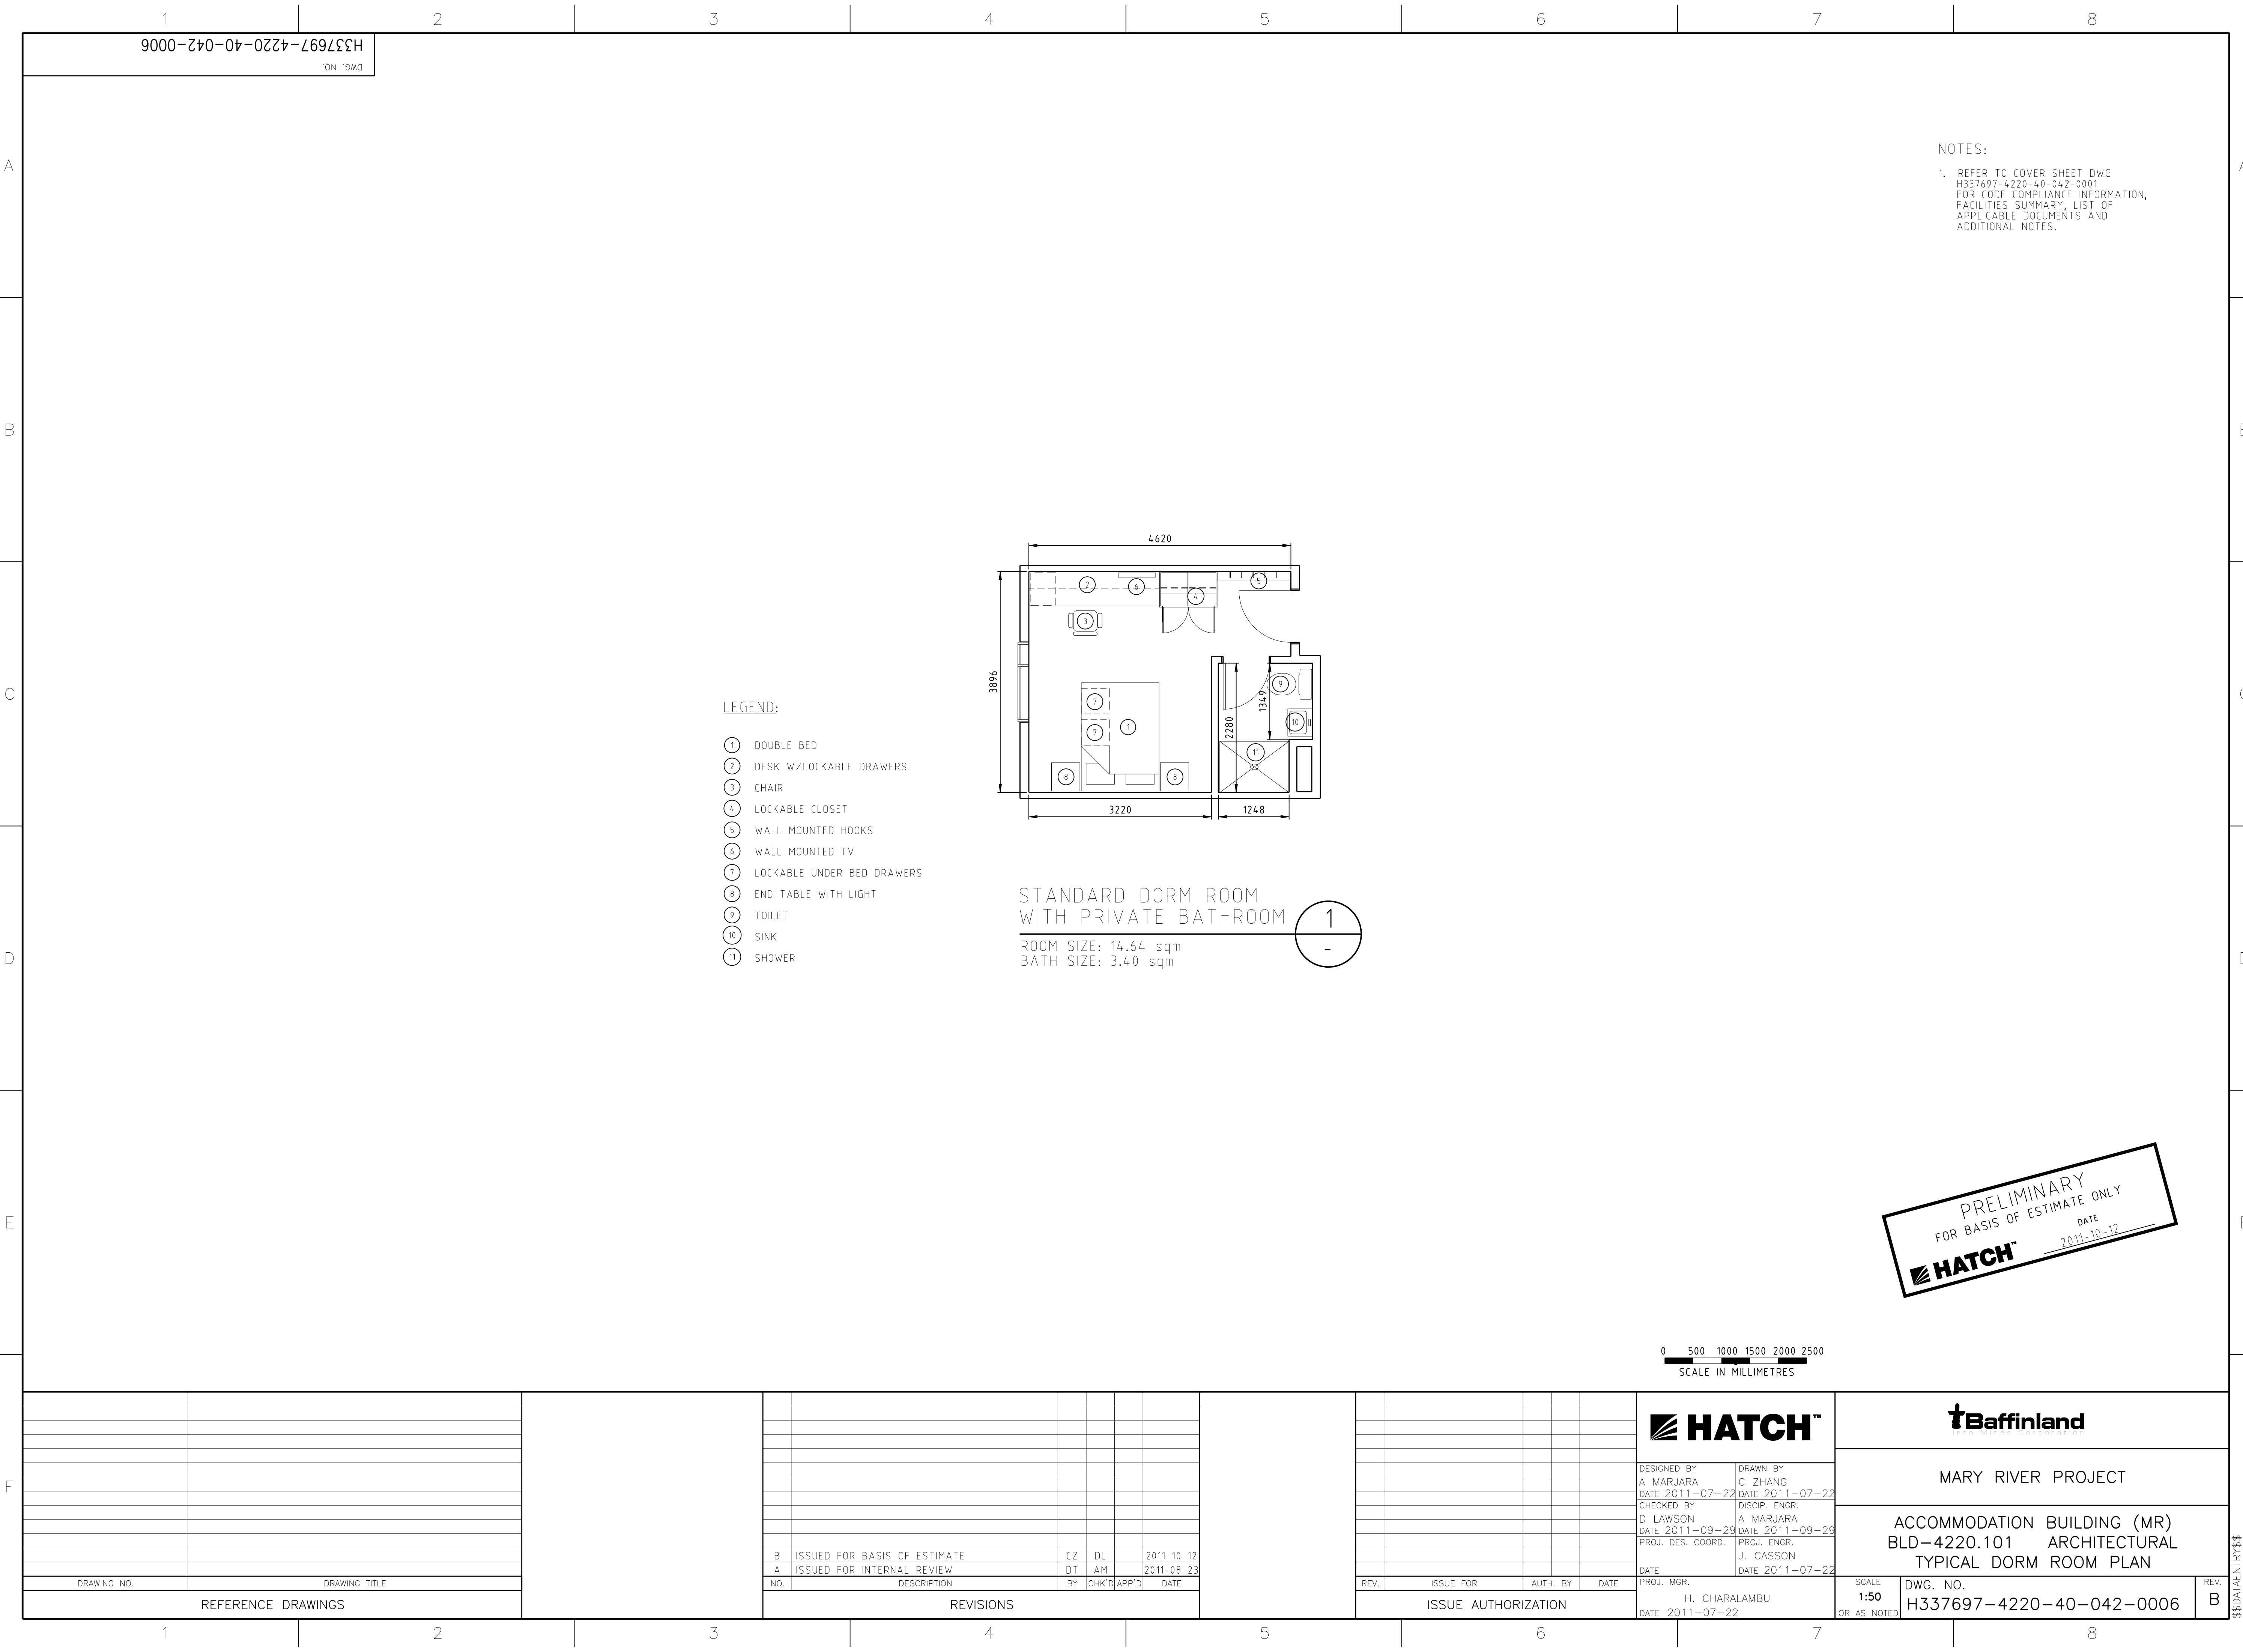

9000-74220-40-042-0006
H337697-4220-40-042-0006
DWG. NO.

NOTES:
1. REFER TO COVER SHEET DWG
H337697-4220-40-042-0001
FOR CODE COMPLIANCE INFORMATION,
FACILITIES SUMMARY, LIST OF
APPLICABLE DOCUMENTS AND
ADDITIONAL NOTES.

- LEGEND:
- ① DOUBLE BED
 - ② DESK W/LOCKABLE DRAWERS
 - ③ CHAIR
 - ④ LOCKABLE CLOSET
 - ⑤ WALL MOUNTED HOOKS
 - ⑥ WALL MOUNTED TV
 - ⑦ LOCKABLE UNDER BED DRAWERS
 - ⑧ END TABLE WITH LIGHT
 - ⑨ TOILET
 - ⑩ SINK
 - ⑪ SHOWER

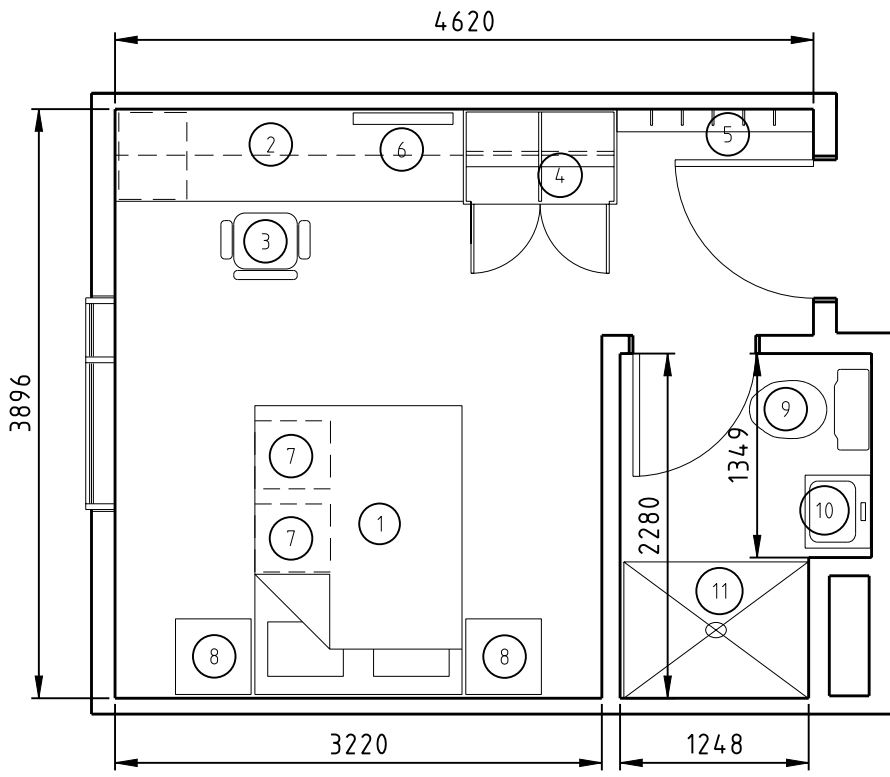

STANDARD DORM ROOM
WITH PRIVATE BATHROOM 1
ROOM SIZE: 14.64 sqm
BATH SIZE: 3.40 sqm

PRELIMINARY
FOR BASIS OF ESTIMATE ONLY
DATE 2011-10-12
HATCH

0 500 1000 1500 2000 2500
SCALE IN MILLIMETRES

	</
--	--	----