



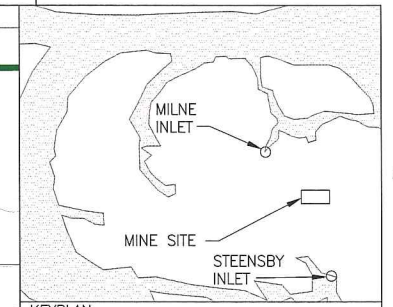


- LEGEND:**
- WATER
 - EXISTING BORROW AREA
 - TEMPORARY LAYDOWN AREA
 - RIVER/STREAM/DRAINAGE
 - POTENTIAL DEVELOPMENT AREA
 - ACCESS ROAD
 - COMMUNICATION TOWER
 - BOREHOLE LOCATION
 - EMISSION SOURCES FOR AIR DISPERSION

- REFERENCES:**
- TOPOGRAPHY PROVIDED BY TERRAPOINT CANADA INC.
 - COORDINATE GRID IS SHOWN IN UTM (NAD83) ZONE 17 AND IS IN METRES.
 - CONTOURS ARE IN METRES. CONTOUR INTERVAL IS 2 METRES.
 - MINE SITE INFRASTRUCTURE IS BASED ON EIS AND AMEC DRAWINGS. ADDITIONAL DETAILS PROVIDED IN DRAWINGS:
A1-164512-6120-121-0100
A1-165926-6000-121-GAD-0100
A1-159952-6020-121-0200
 - MATERIAL HANDLING AND PROCESSING LAYOUT WAS REVISED BASED ON AKER KVAERNER DRAWING DWG-2000-M-0003, REV C.
 - MINE SITE AS-CONSTRUCTED INFORMATION PROVIDED BY GENVAR, SURVEYED AS OF JAN. 2009.

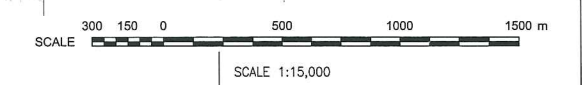

* NOTE: FOR INVENTORY OF EMISSION SOURCES FOR AIR DISPERSION MODEL DATA INPUT, SEE SEPARATE DOCUMENT.

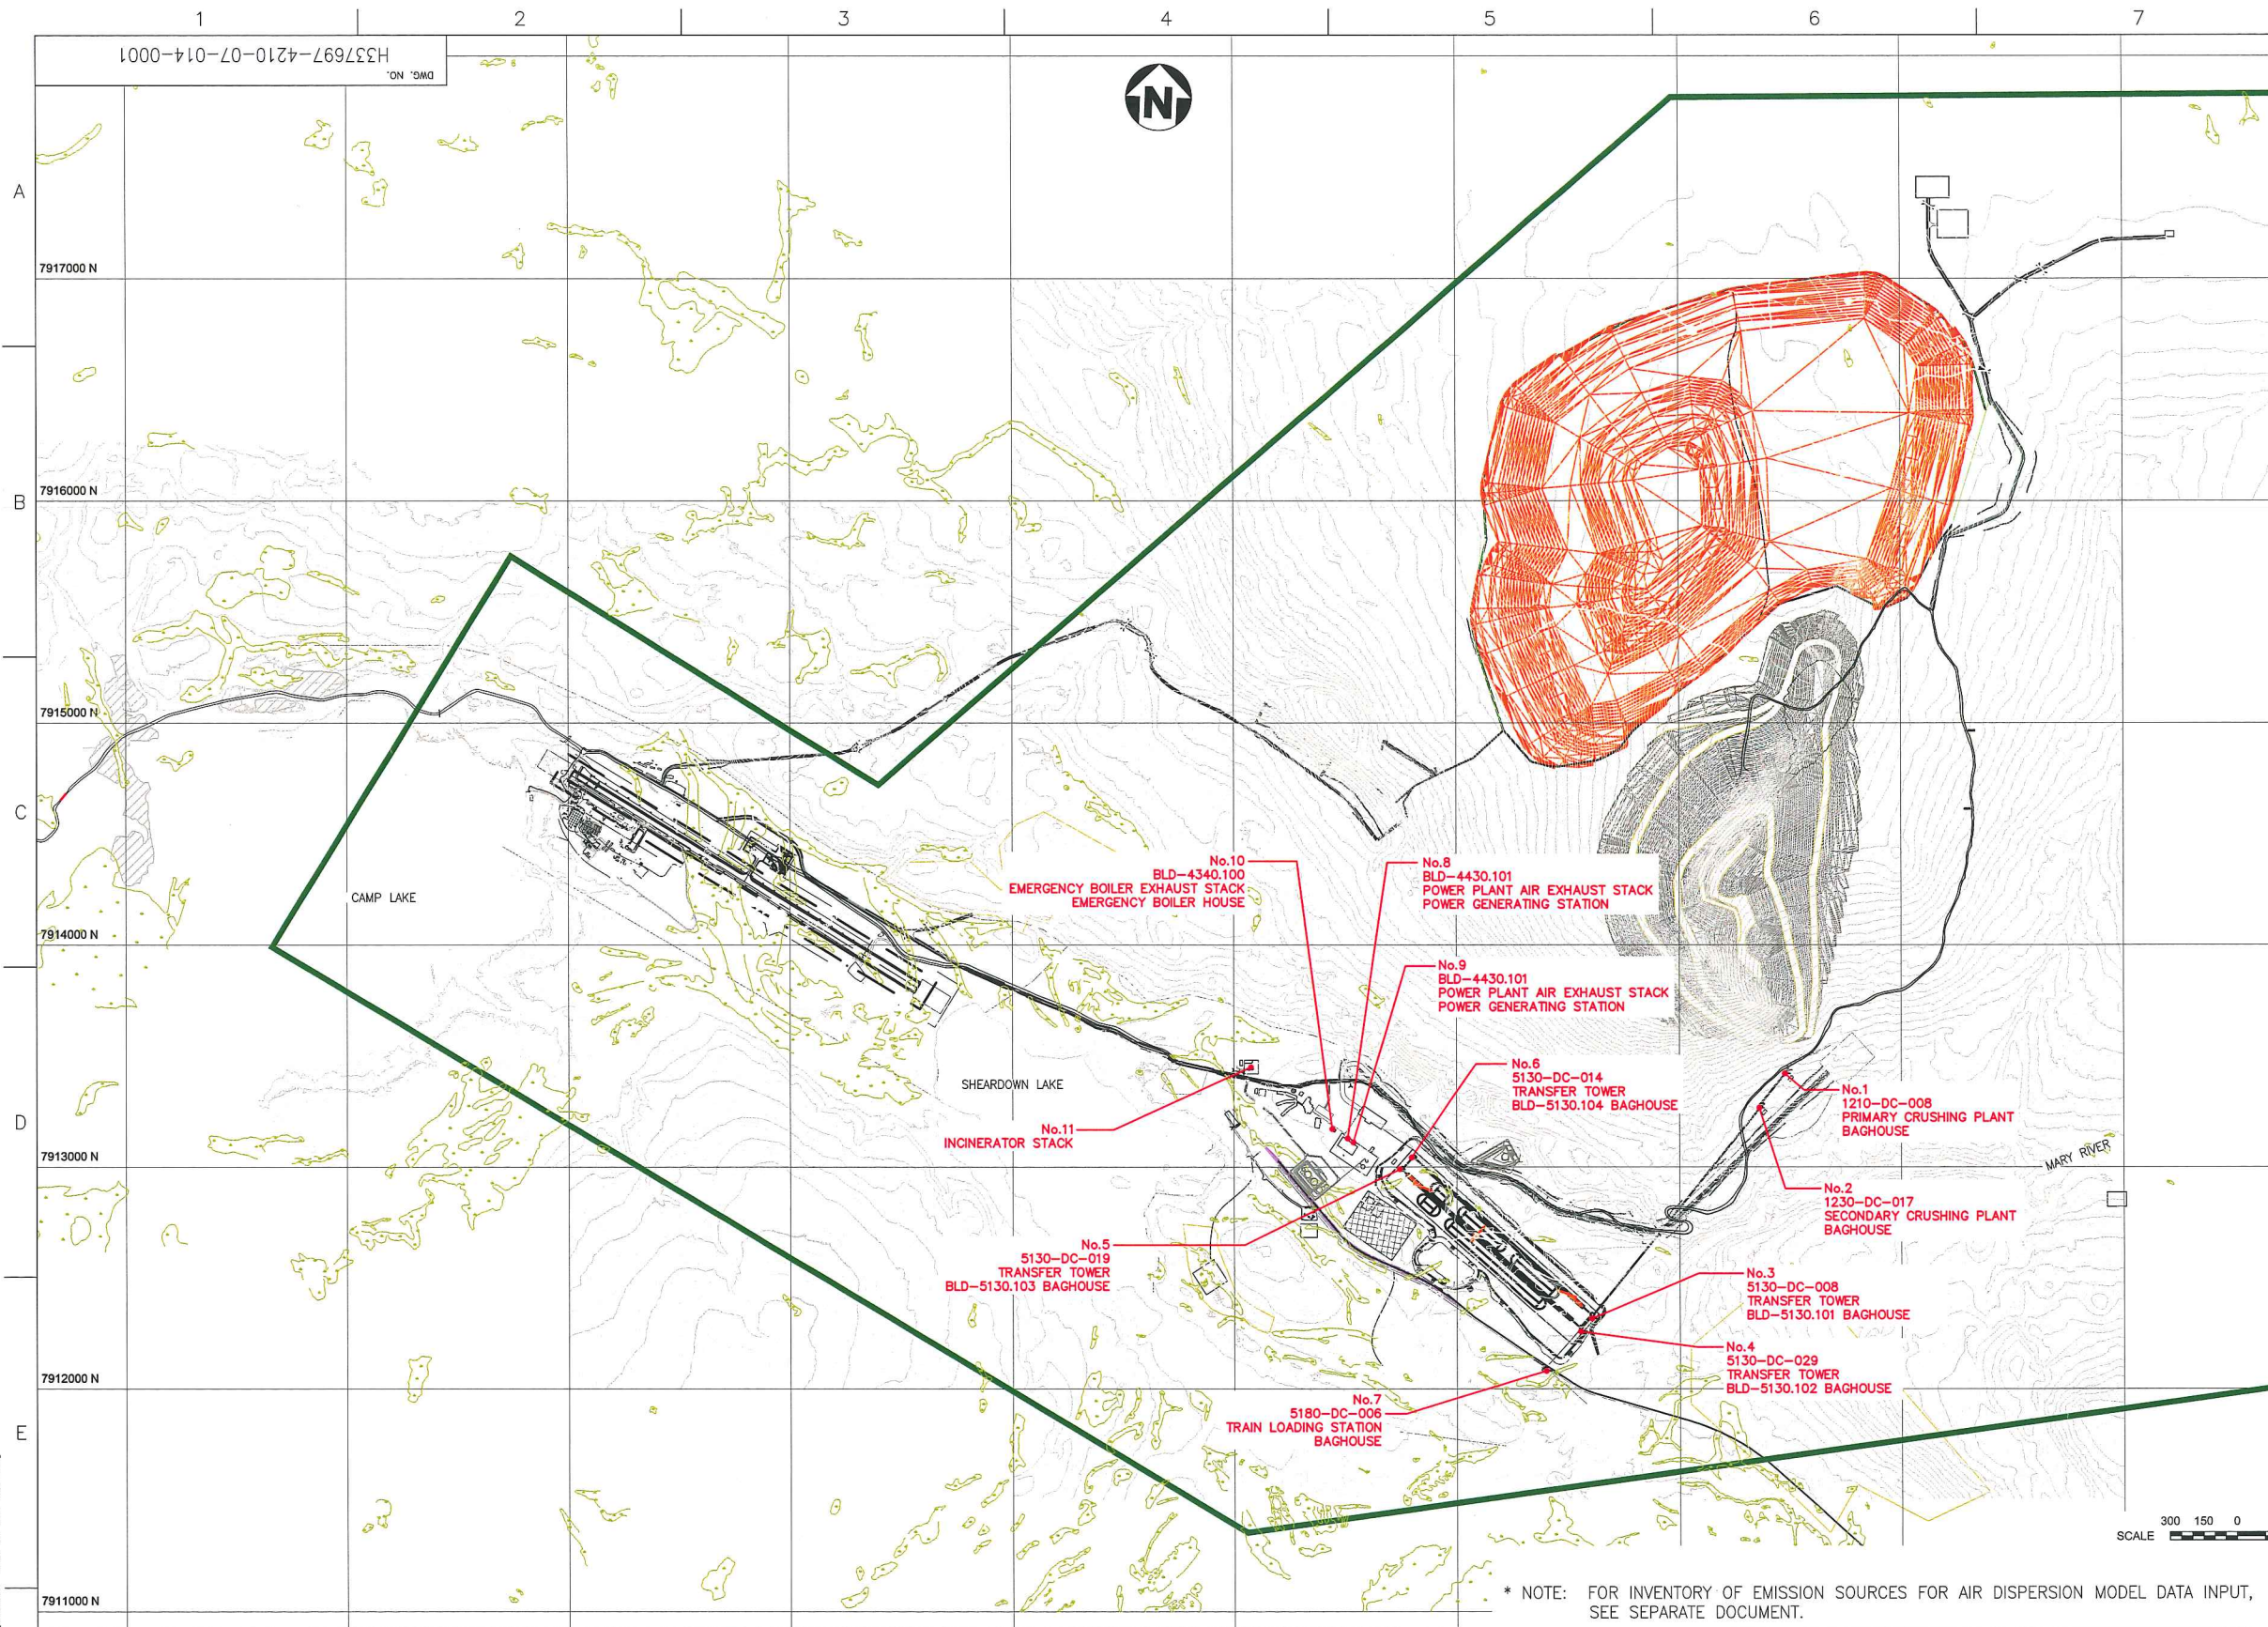

DRAWING NO.		DRAWING TITLE	
1		REFERENCE DRAWINGS	
2			
3			
4			
5			
6			
7			
8			

REVISIONS		ISSUE AUTHORIZATION	
A	ISSUED FOR INFORMATION	DATE	2011/09/28
NO.	DESCRIPTION	BY	CHK'D APP'D DATE
1			
2			
3			
4			
5			
6			
7			
8			

HATCH		Baffinland	
DESIGNED BY J.T.		DRAWN BY D.F.	
DATE		DATE	
CHECKED BY T.H.		DISCIP. ENGR.	
DATE		DATE	
PROJ. DES. COORD.		PROJ. ENGR.	
DATE		DATE	
PROJ. MGR.		DATE	
DATE		DATE	

MARY RIVER PROJECT		SCALE	
EMISSION SOURCES FOR AIR DISPERSION		DWG. NO.	
		H337697-4210-07-014-0001	
		REV. A	

Sep 28, 2011, 11:37am Login Name: fms1283 Drawing Name: C:\p1\projects\H337697-4210-07-014-0001.dwg