
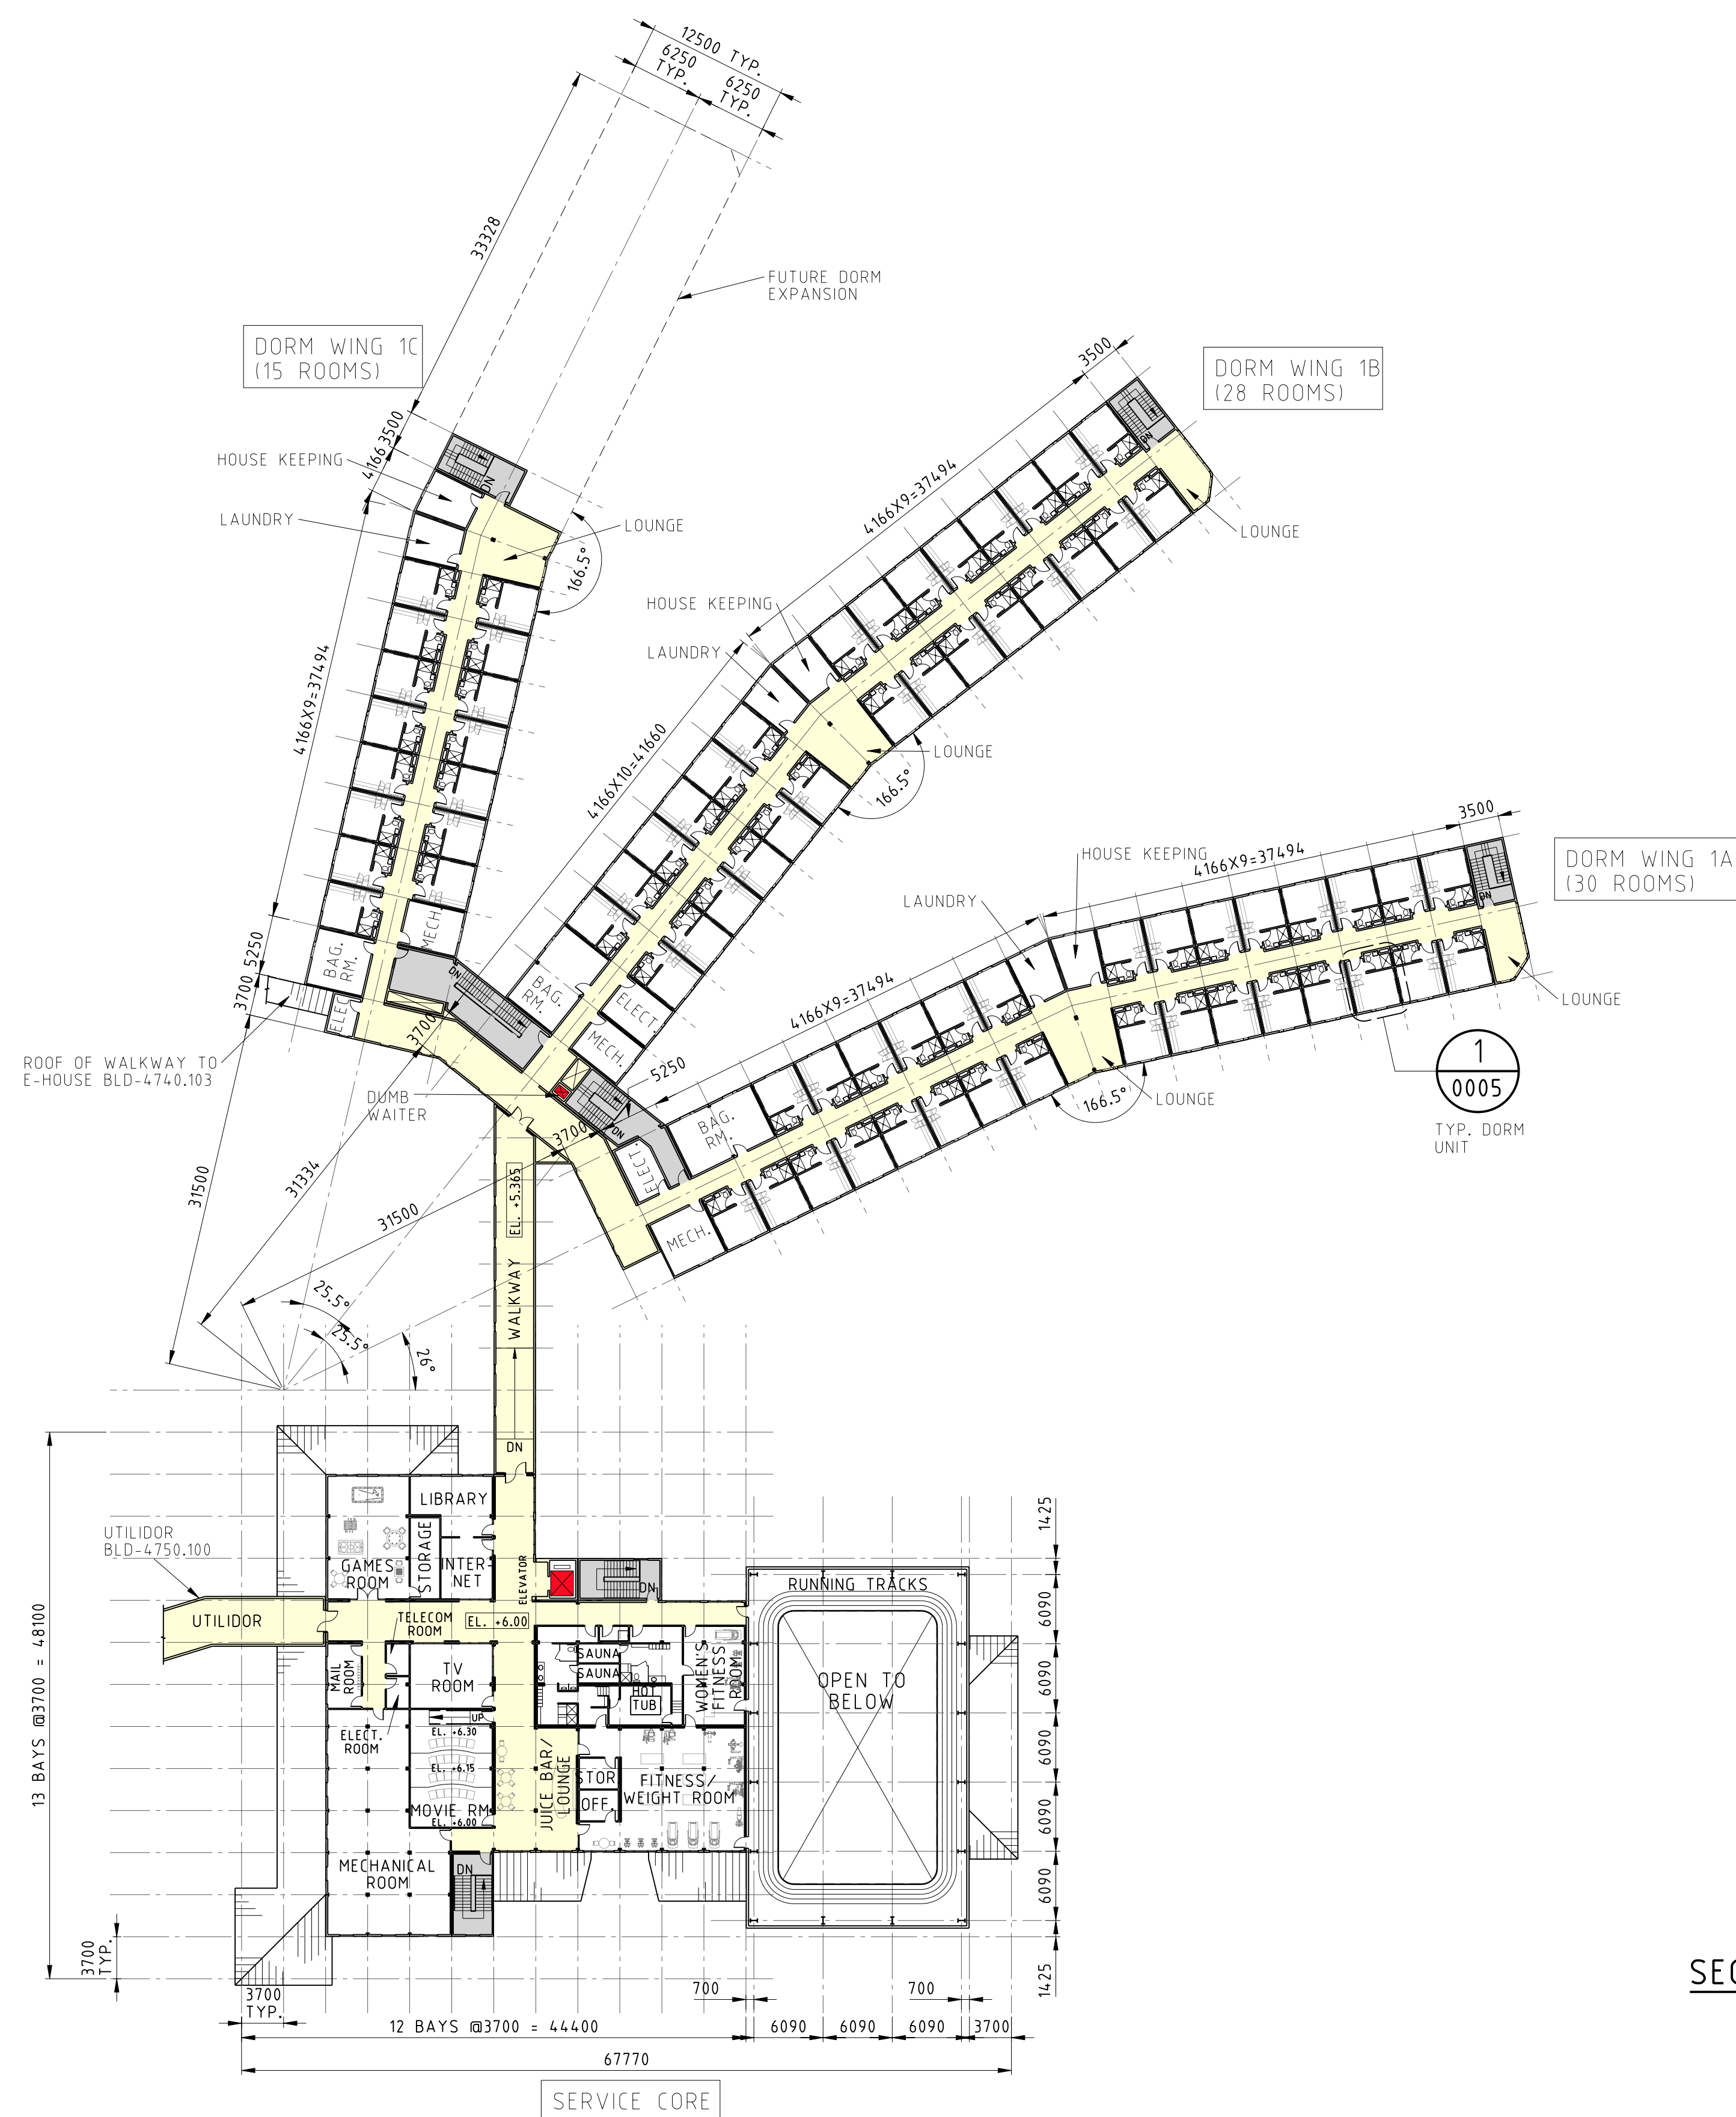
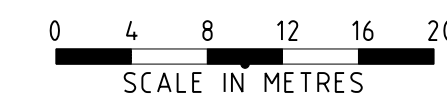


NOTES:

1. REFER TO COVER SHEET DWG
H337697-4520-40-042-0001
FOR CODE COMPLIANCE INFORMATION,
FACILITIES SUMMARY, LIST OF
APPLICABLE DOCUMENTS AND
ADDITIONAL NOTES.
2. FOR OCCUPANT LOADS SEE COVER SHEET.
3. DUE TO DWG SCALE, GENDER INDICATION
IN PUBLIC WASHROOMS IS NOT PROVIDED
IN SERVICE CORE. HOWEVER, WHEREVER
PUBLIC WASHROOMS ARE SHOWN,
ONE IS MALE OTHER IS FEMALE.

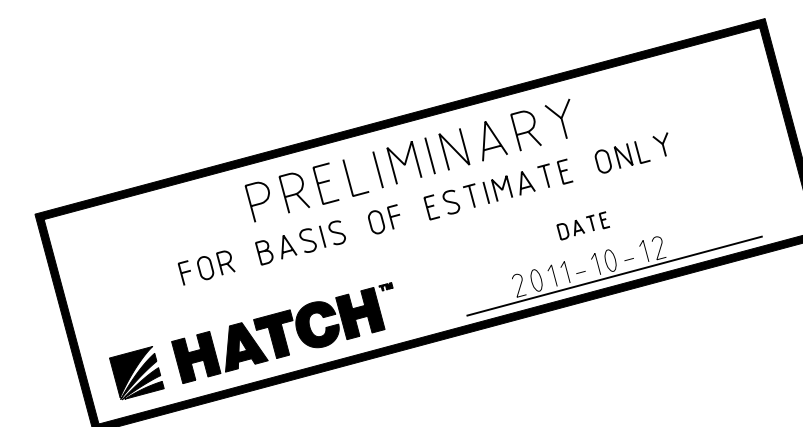

SECOND FLOOR PLAN

[illegible]