



NOTES:

1. REFER TO COVER SHEET DWG
H337697-4520-40-042-0001
FOR CODE COMPLIANCE INFORMATION,
FACILITIES SUMMARY, LIST OF
APPLICABLE DOCUMENTS AND
ADDITIONAL NOTES.

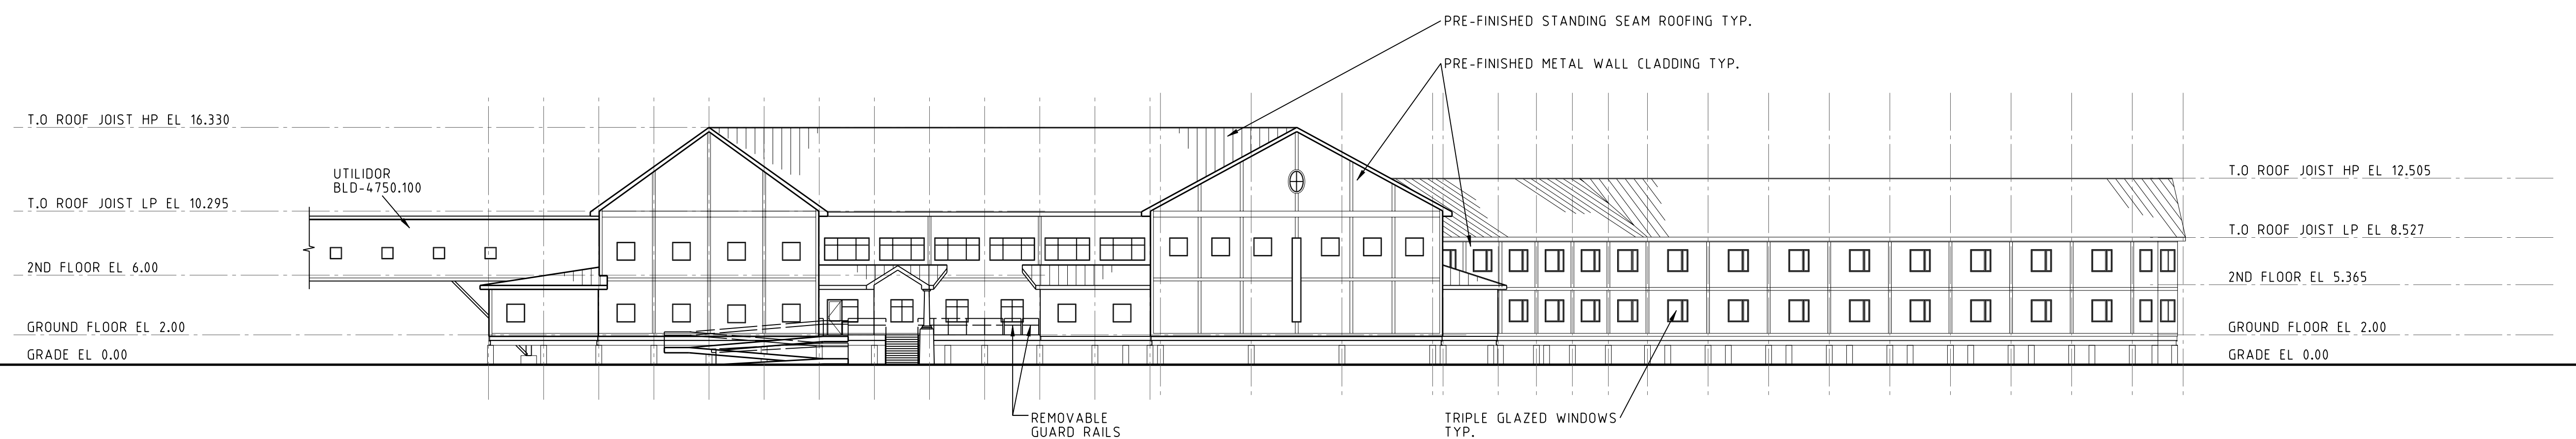

SOUTH ELEVATION

PRELIMINARY
FOR BASIS OF ESTIMATE ONLY
DATE 2011-10-12
HATCH

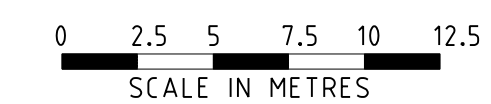[illegible]