
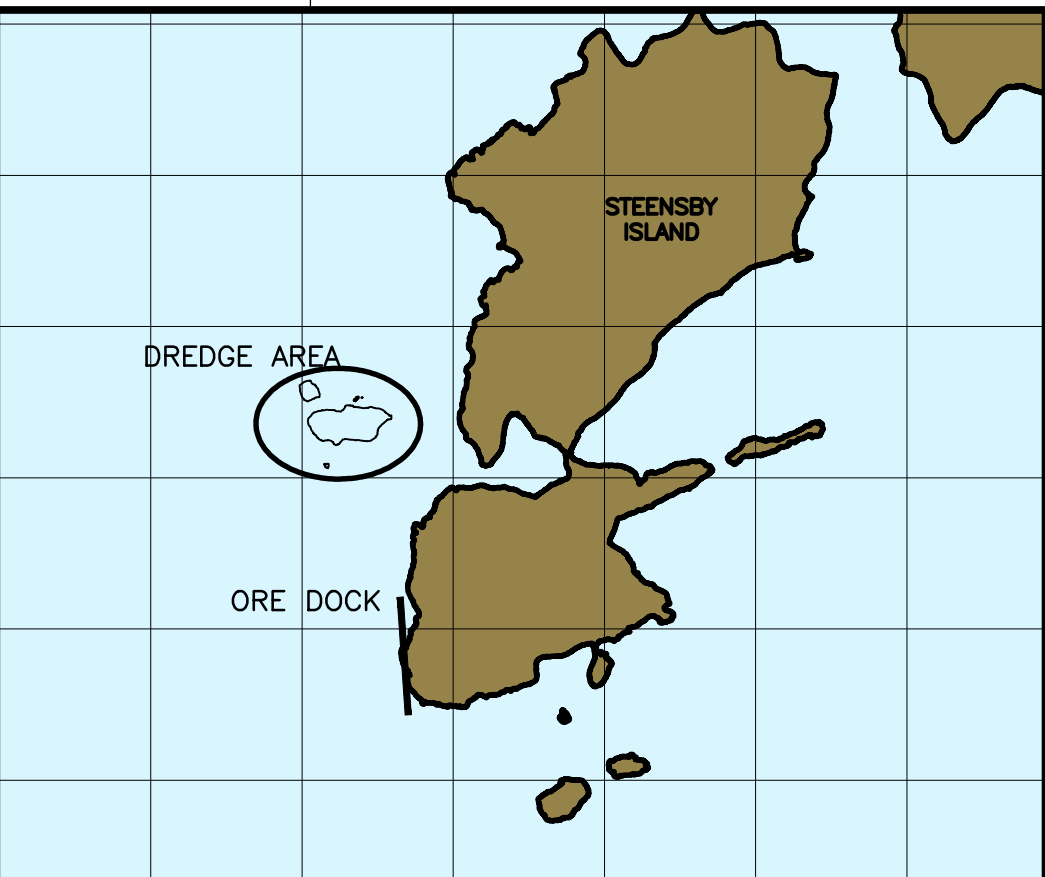


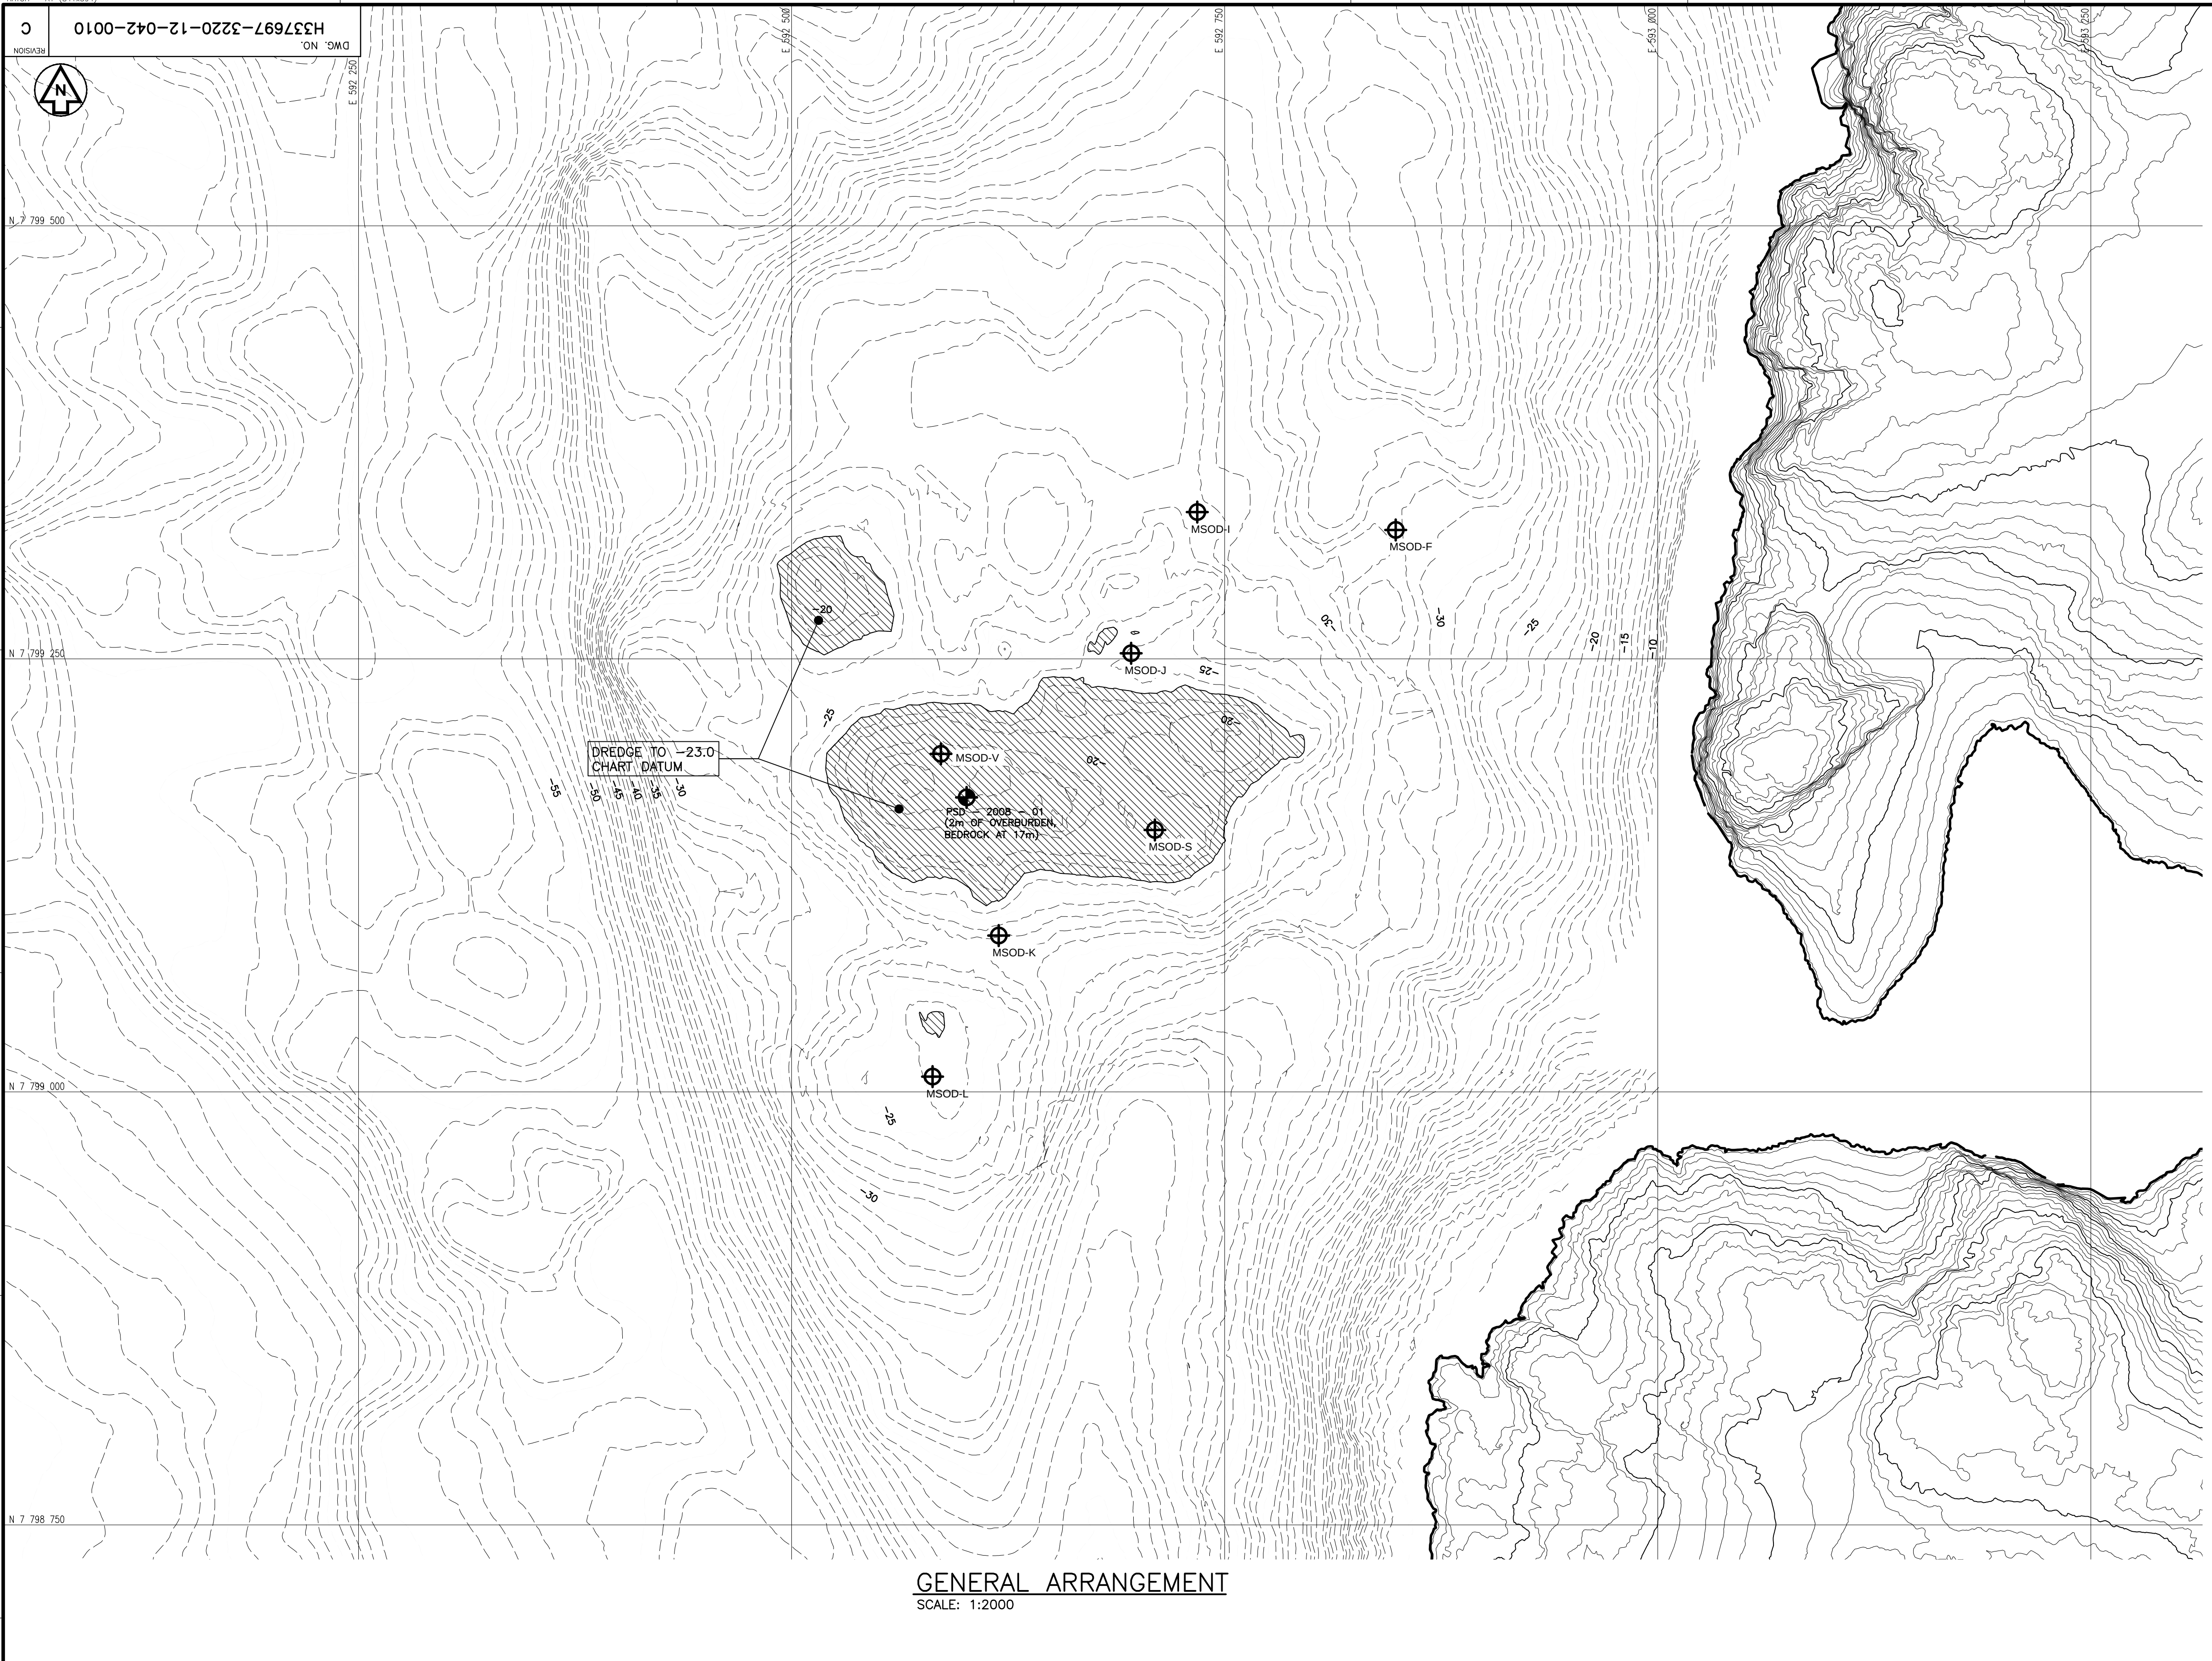

KEY PLAN
SCALE: 1:25000

LEGEND:

- DREDGE AREA (TO -23 CHART DATUM)
- PREVIOUSLY EXISTING BOREHOLE (ONE ONLY)
- BOREHOLE LOCATIONS

QUANTITIES:

SHOWN AT EL. -23


TOTAL 72763m³
ROCK 3931m³
FILL 68832m³

AT EL. -21

TOTAL 27846m³
ROCK 259m³
FILL 27587m³

NOTES:


- HORIZONTAL DATUM - UTM (NAD 83) ZONE 17 AND IS IN METRES.
- VERTICAL DATUM - BATHYMETRY IS IN METRES, TO CHART DATUM. TOPOGRAPHY IS TO GEODETIC DATUM, CALCULATED TO BE 2.94m ABOVE CHART DATUM.

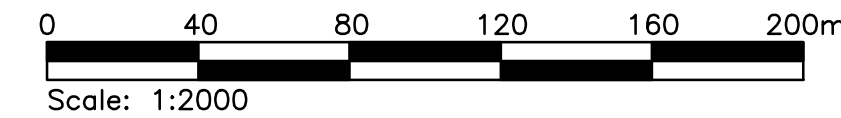

DIMENSIONS SHOWN IN MILLIMETRES
ELEVATIONS SHOWN IN METRES

GENERAL ARRANGEMENT
SCALE: 1:2000

THIS DRAWING IS FOR
INFORMATION USE ONLY
DO NOT USE FOR
CONSTRUCTION

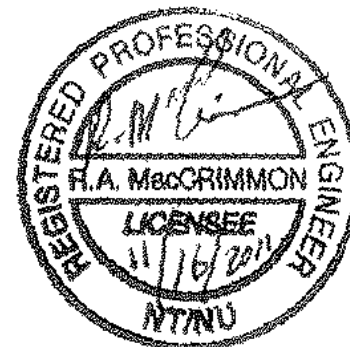

MARY RIVER IRON ORE PROJECT

STEENSBY PORT
DREDGING
KNOLL

E1337	HYDROGRAPHIC SURVEY OF PROPOSED STEENSBY PORT BY MONTEITH AND SUTHERLAND
DRAWING NO.	DRAWING TITLE
REFERENCE DRAWINGS	

C	FEL 3 FINAL REPORT	B.M.	11/16/2011
B	ENVIRONMENTAL PERMIT	B.M.	09/29/2011
A	ISSUED FOR 75% REVIEW	B.M.	09/23/2011
REV.	ISSUE FOR	AUTH. BY	DATE
ISSUE AUTHORIZATION			

DESIGNED BY R. MacCRIMMON	DRAWN BY S. GRAHAM
DATE 09/22/2011	DATE 09/22/2011
CHECKED BY S. SKEBO	DISCIP. ENGR. R. MacCRIMMON
DATE 09/23/2011	DATE 09/23/2011
PROJ. DES. COORD.	PROJ. ENGR.
PROJ. MGR.	PROJECT NUMBER
DATE	

SCALE AS SHOWN	DRAWING NO. H337697-3220-12-042-0010	REVISION C
-------------------	---	---------------