
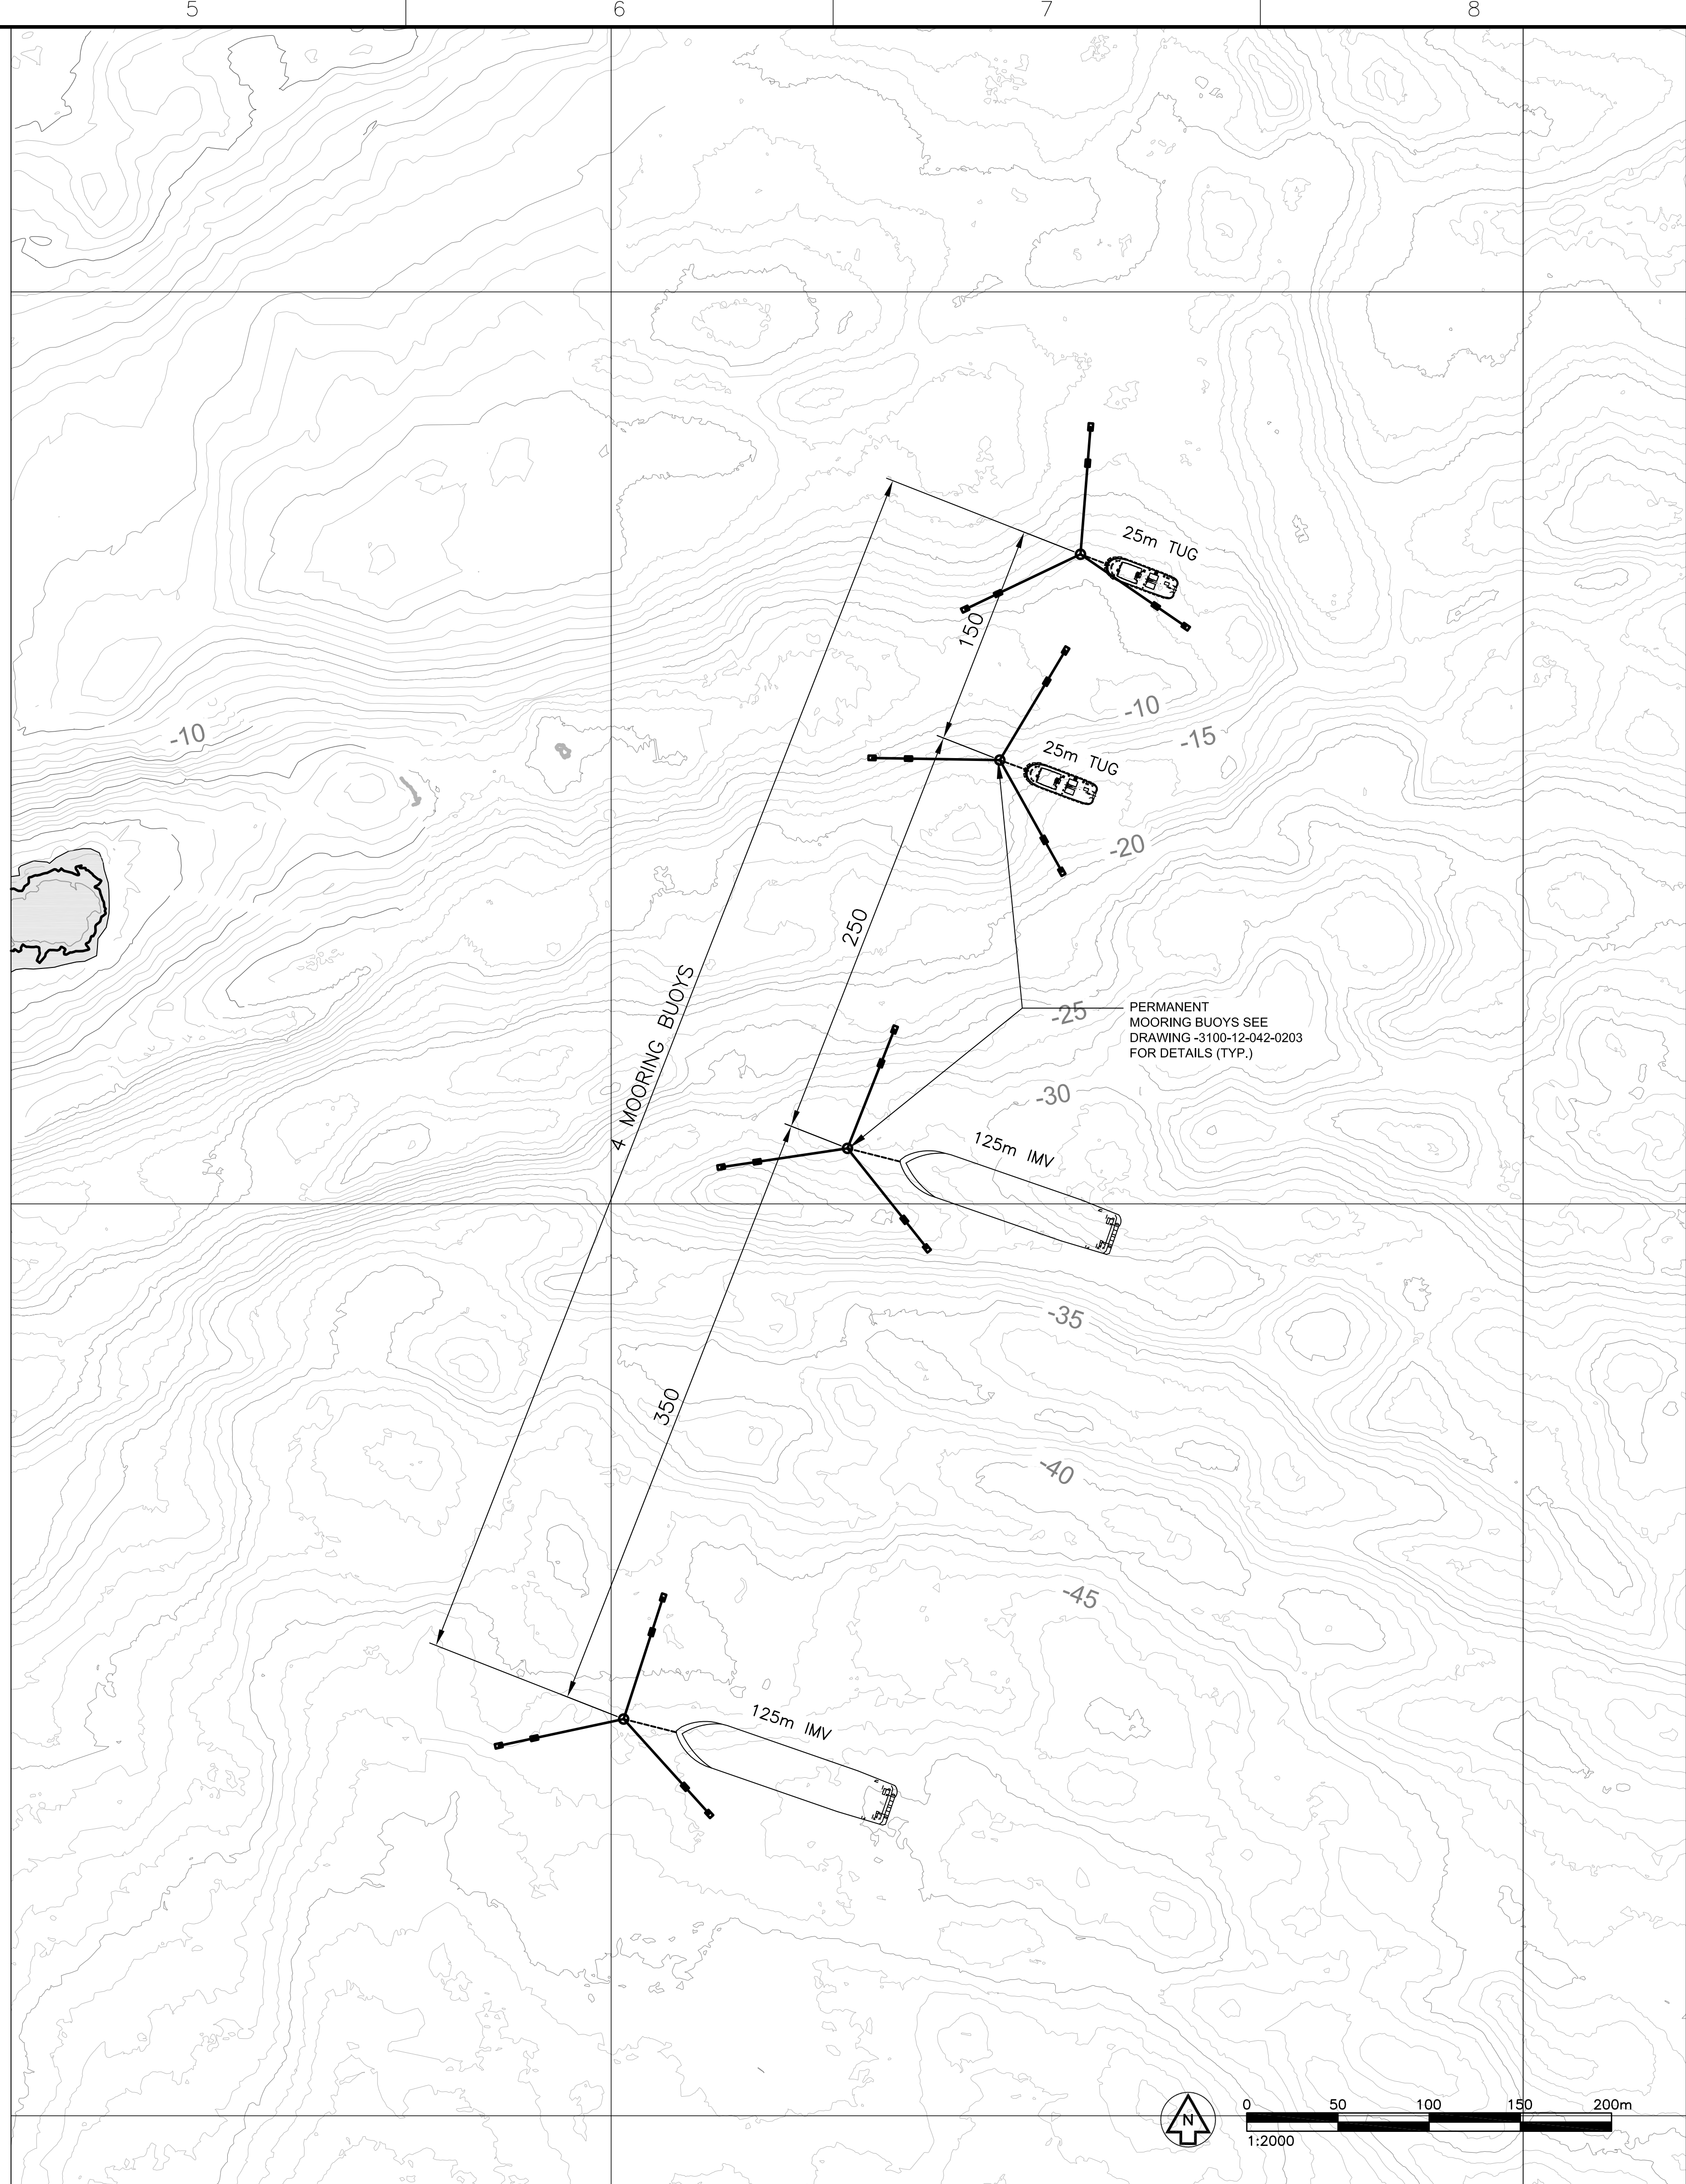


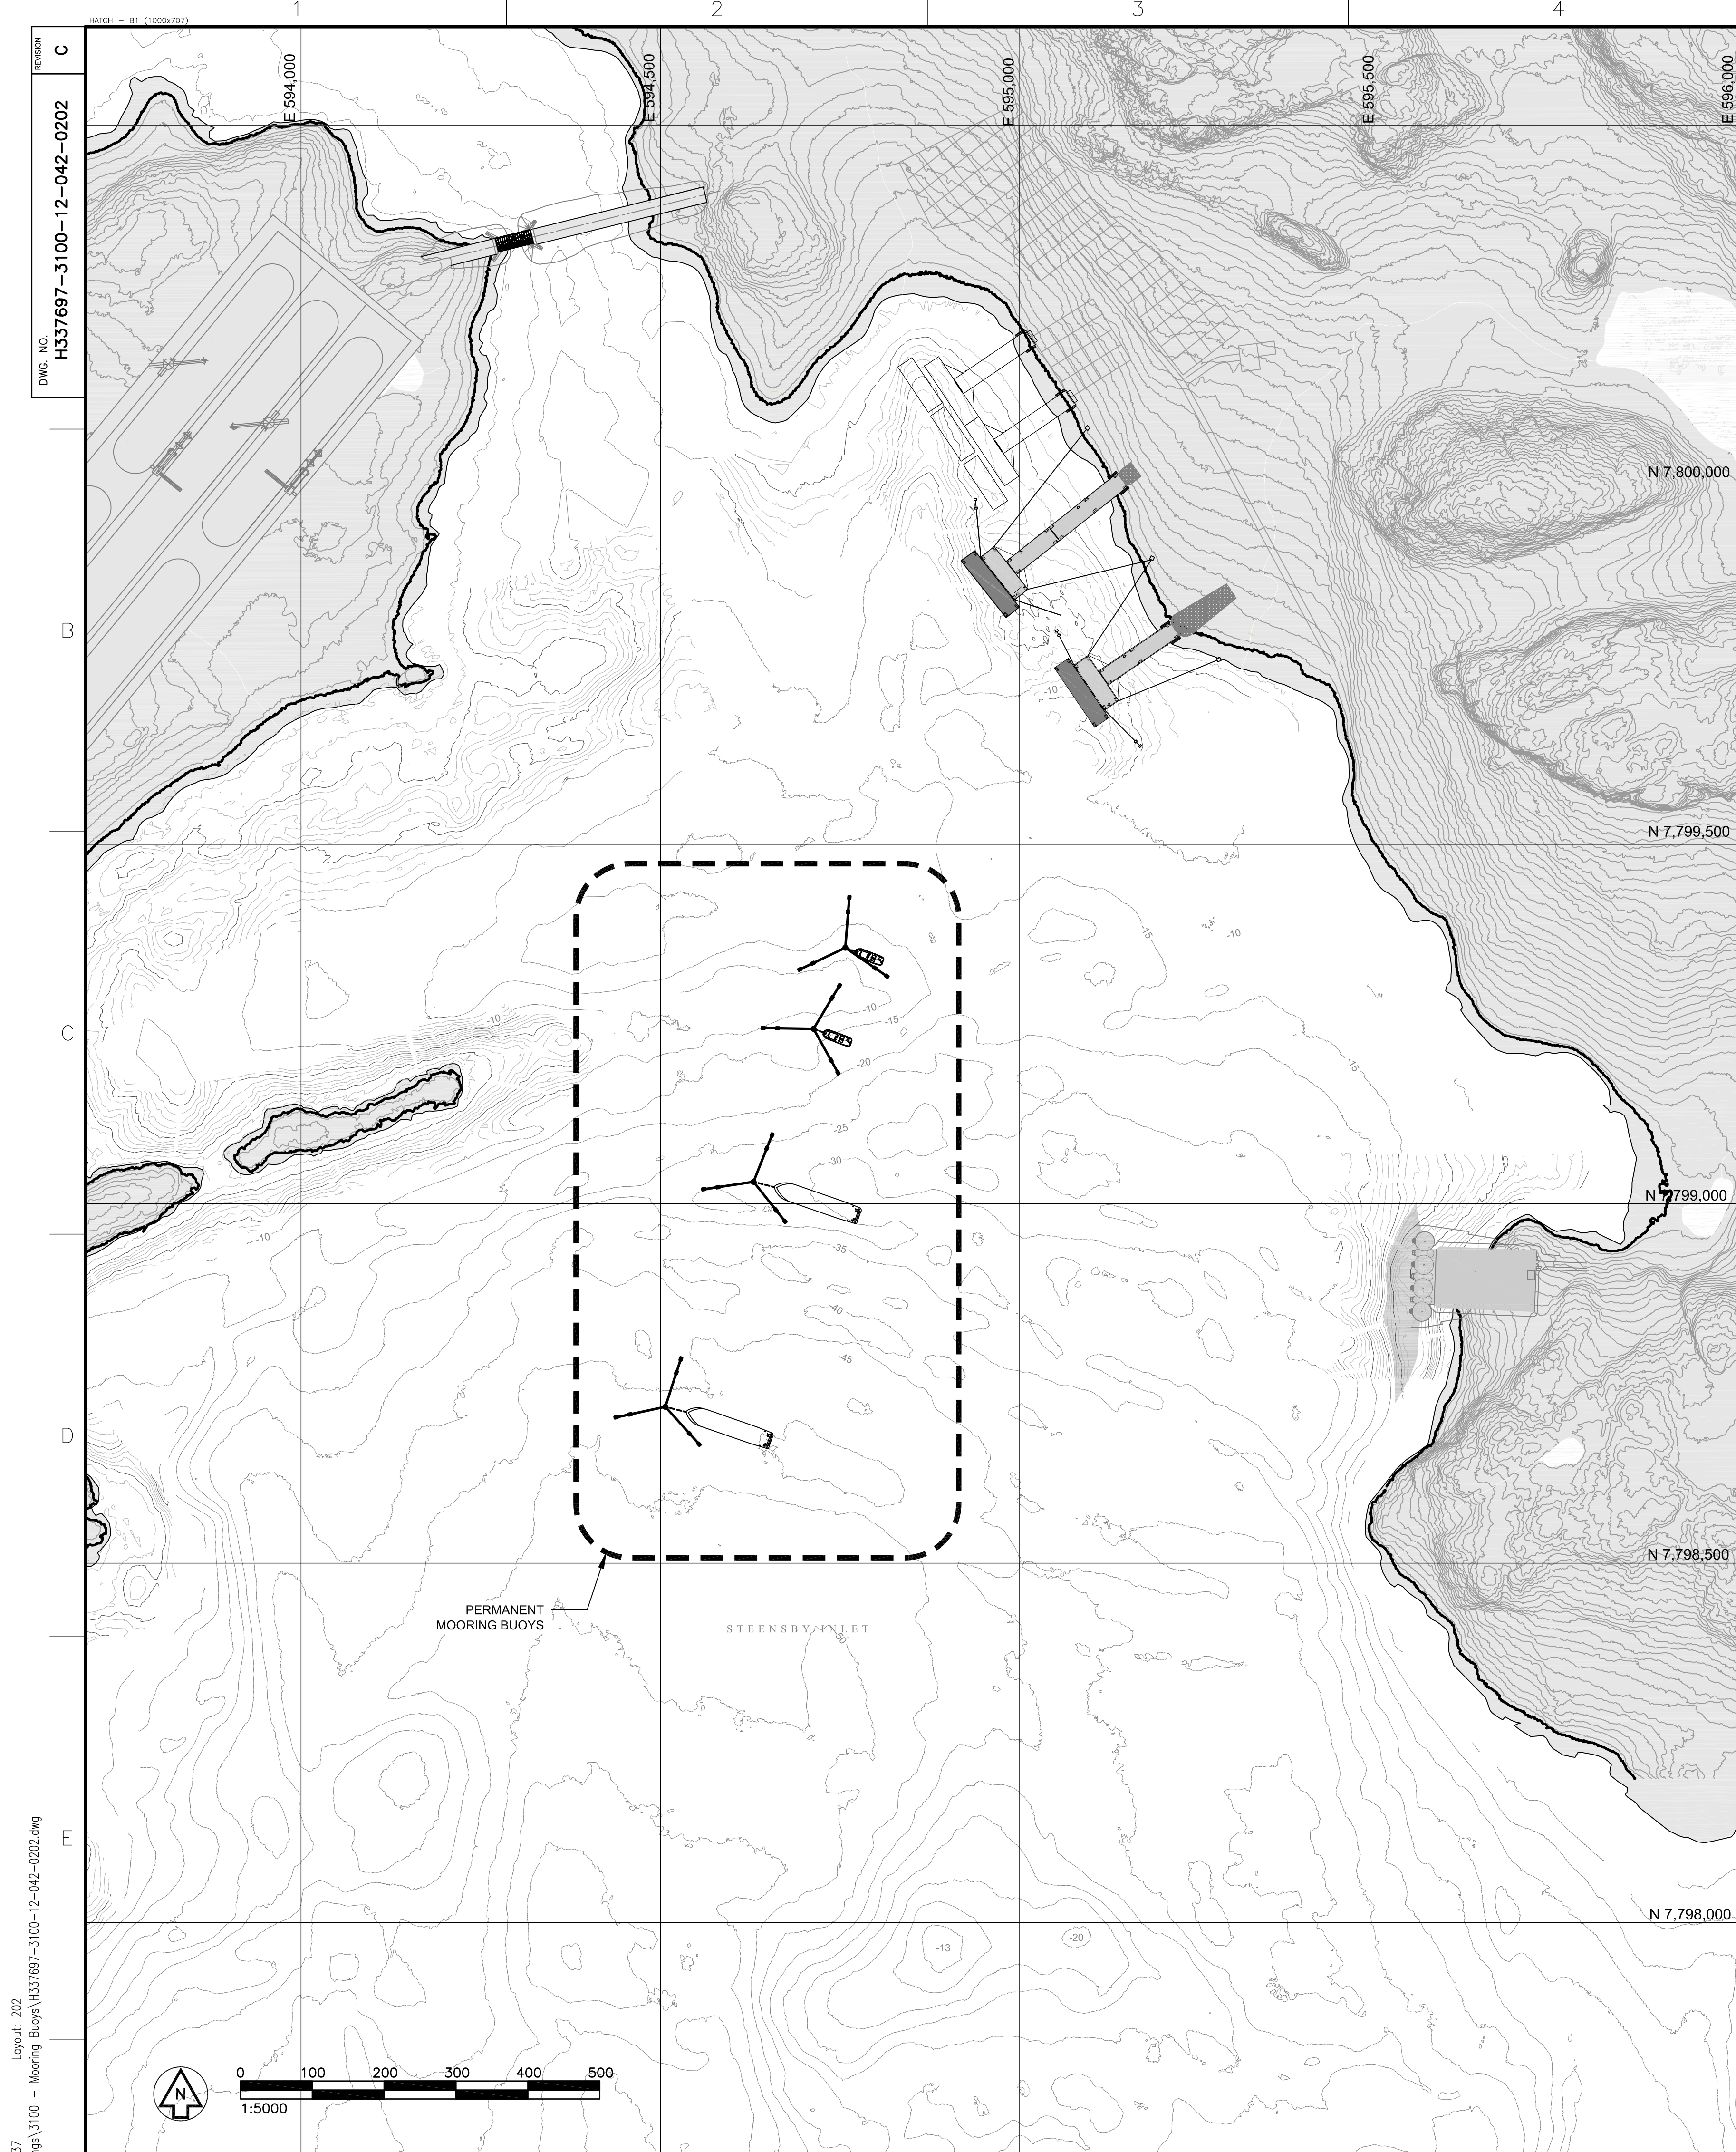

DRAWING NO. H337697-3100-12-042-0202		REVISIONS	
DRAWING TITLE		NO. DESCRIPTION CHK'D APP'D DATE	
REFERENCE DRAWINGS		REVISIONS	
CIVIL	ELECTRICAL	MECHANICAL	
GEOTECHNICAL	HYDROTECHNICAL	ARCHITECTURAL	
OTHER			
THIS DRAWING IS FOR INFORMATION ONLY DO NOT USE FOR CONSTRUCTION		HATCH Iron Mines Corporation	
DESIGNED BY L. FLOWERS CHECKED BY K. SKEBO		B. COOK DISCIP. ENGR.	
DATE 11-11-14 PROJ. DES. COORD.		DATE 11-09-29 PROJ. ENGR.	
C FEL 3 FINAL REPORT K.S. L.F. 11-11-14		DATE 11-09-29	
B ENVIRONMENTAL PERMIT K.S. L.F. 11-09-29		DATE 11-09-29	
A ISSUED FOR 75% REVIEW K.S. L.F. 11-09-29		DATE 11-09-29	
REV. ISSUE FOR AUTH. BY DATE		PROJ. MGR. PROJECT NUMBER	
ISSUE AUTHORIZATION		H337697	
SCALE AS SHOWN		DRAWING NO. H337697-3100-12-042-0202	
		REVISION C	