


Oct 27, 2011, 11:01am
Drawing Name: C:\OLD_projects\H337697-7000-10-014-1001.dwg
Layout: MILNE INLET
Login name: HU459318

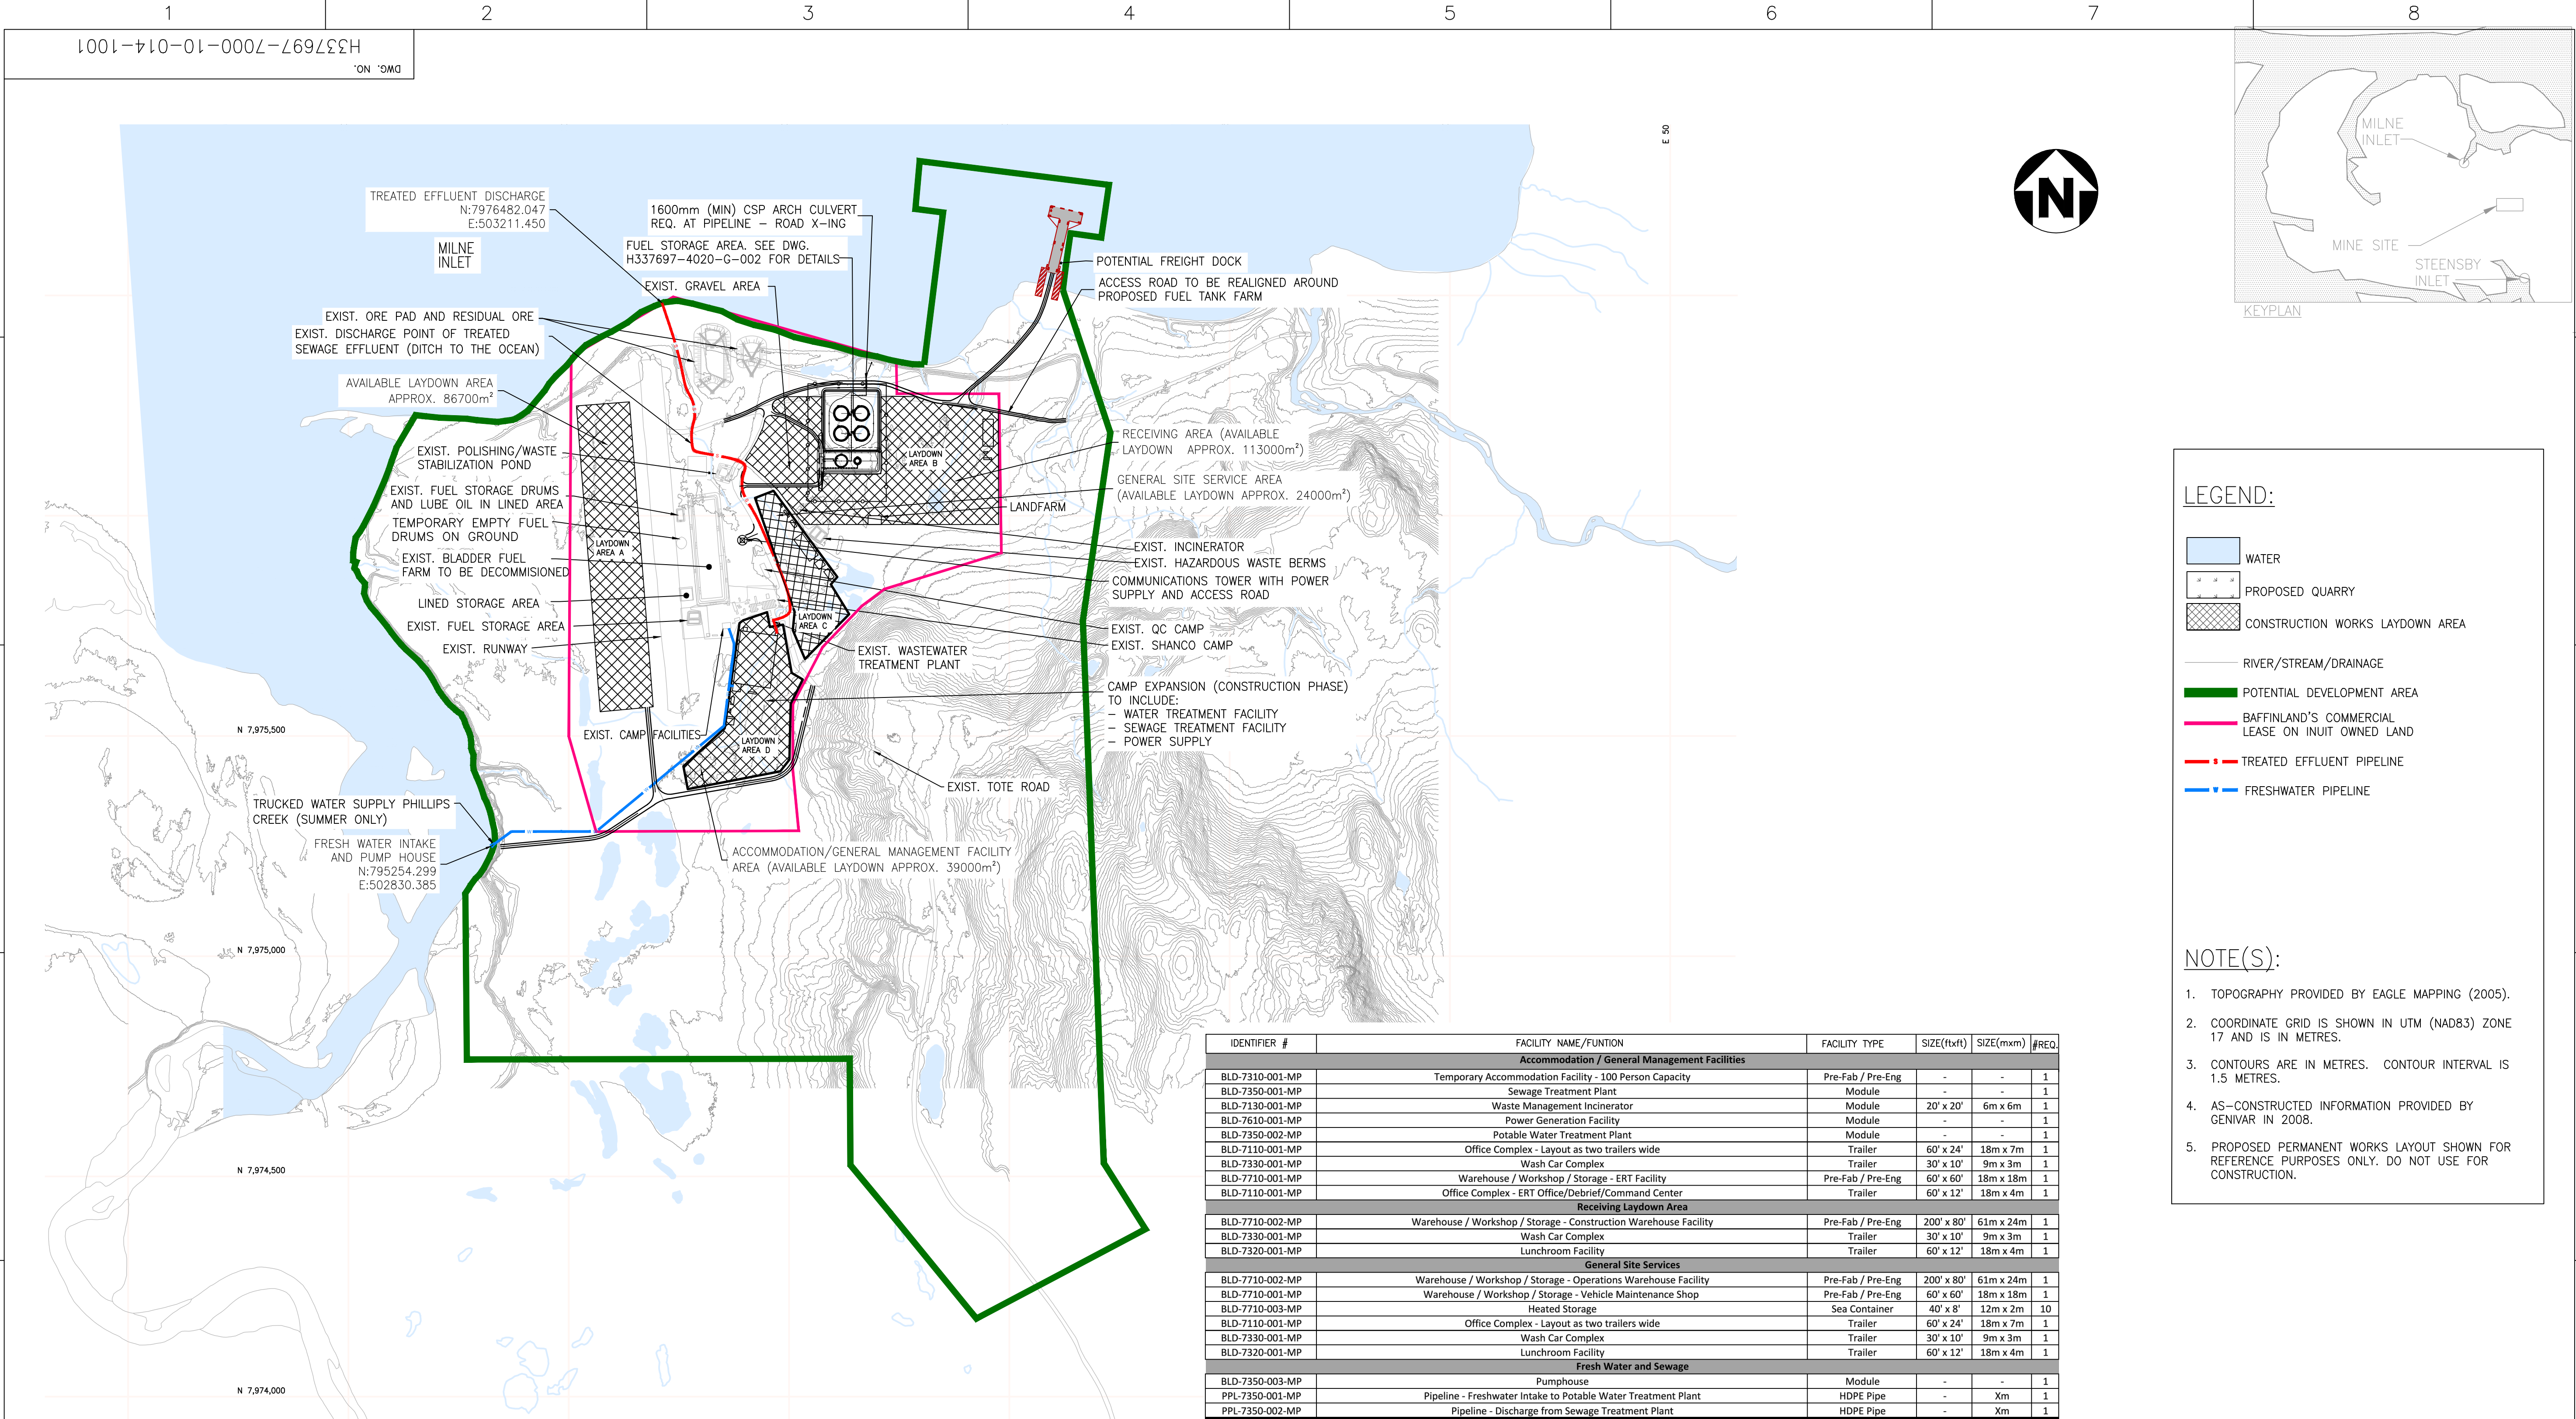


LEGEND:

- WATER
- PROPOSED QUARRY
- CONSTRUCTION WORKS LAYDOWN AREA
- RIVER/STREAM/DRAINAGE
- POTENTIAL DEVELOPMENT AREA
- BAFFINLAND'S COMMERCIAL LEASE ON INUIT OWNED LAND
- TREATED EFFLUENT PIPELINE
- FRESHWATER PIPELINE

NOTE(S):

- TOPOGRAPHY PROVIDED BY EAGLE MAPPING (2005).
- COORDINATE GRID IS SHOWN IN UTM (NAD83) ZONE 17 AND IS IN METRES.
- CONTOURS ARE IN METRES. CONTOUR INTERVAL IS 1.5 METRES.
- AS-CONSTRUCTED INFORMATION PROVIDED BY GENIVAR IN 2008.
- PROPOSED PERMANENT WORKS LAYOUT SHOWN FOR REFERENCE PURPOSES ONLY. DO NOT USE FOR CONSTRUCTION.

IDENTIFIER #	FACILITY NAME/FUNCTION	FACILITY TYPE	SIZE(ftxft)	SIZE(mxm)	#REQ.
Accommodation / General Management Facilities					
BLD-7310-001-MP	Temporary Accommodation Facility - 100 Person Capacity	Pre-Fab / Pre-Eng	-	-	1
BLD-7350-001-MP	Sewage Treatment Plant	Module	-	-	1
BLD-7130-001-MP	Waste Management Incinerator	Module	20' x 20'	6m x 6m	1
BLD-7610-001-MP	Power Generation Facility	Module	-	-	1
BLD-7350-002-MP	Potable Water Treatment Plant	Module	-	-	1
BLD-7110-001-MP	Office Complex - Layout as two trailers wide	Trailer	60' x 24'	18m x 7m	1
BLD-7330-001-MP	Wash Car Complex	Trailer	30' x 10'	9m x 3m	1
BLD-7710-001-MP	Warehouse / Workshop / Storage - ERT Facility	Pre-Fab / Pre-Eng	60' x 60'	18m x 18m	1
BLD-7110-001-MP	Office Complex - ERT Office/Debrief/Command Center	Trailer	60' x 12'	18m x 4m	1
Receiving Laydown Area					
BLD-7710-002-MP	Warehouse / Workshop / Storage - Construction Warehouse Facility	Pre-Fab / Pre-Eng	200' x 80'	61m x 24m	1
BLD-7330-001-MP	Wash Car Complex	Trailer	30' x 10'	9m x 3m	1
BLD-7320-001-MP	Lunchroom Facility	Trailer	60' x 12'	18m x 4m	1
General Site Services					
BLD-7710-002-MP	Warehouse / Workshop / Storage - Operations Warehouse Facility	Pre-Fab / Pre-Eng	200' x 80'	61m x 24m	1
BLD-7710-001-MP	Warehouse / Workshop / Storage - Vehicle Maintenance Shop	Pre-Fab / Pre-Eng	60' x 60'	18m x 18m	1
BLD-7710-003-MP	Heated Storage	Sea Container	40' x 8'	12m x 2m	10
BLD-7110-001-MP	Office Complex - Layout as two trailers wide	Trailer	60' x 24'	18m x 7m	1
BLD-7330-001-MP	Wash Car Complex	Trailer	30' x 10'	9m x 3m	1
BLD-7320-001-MP	Lunchroom Facility	Trailer	60' x 12'	18m x 4m	1
Fresh Water and Sewage					
BLD-7350-003-MP	Pumphouse	Module	-	-	1
PPL-7350-001-MP	Pipeline - Freshwater Intake to Potable Water Treatment Plant	HDPE Pipe	-	Xm	1
PPL-7350-002-MP	Pipeline - Discharge from Sewage Treatment Plant	HDPE Pipe	-	Xm	1

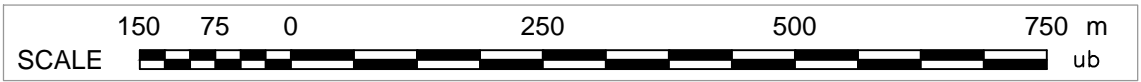

SCALE 1:7500

	</
--	--	----