
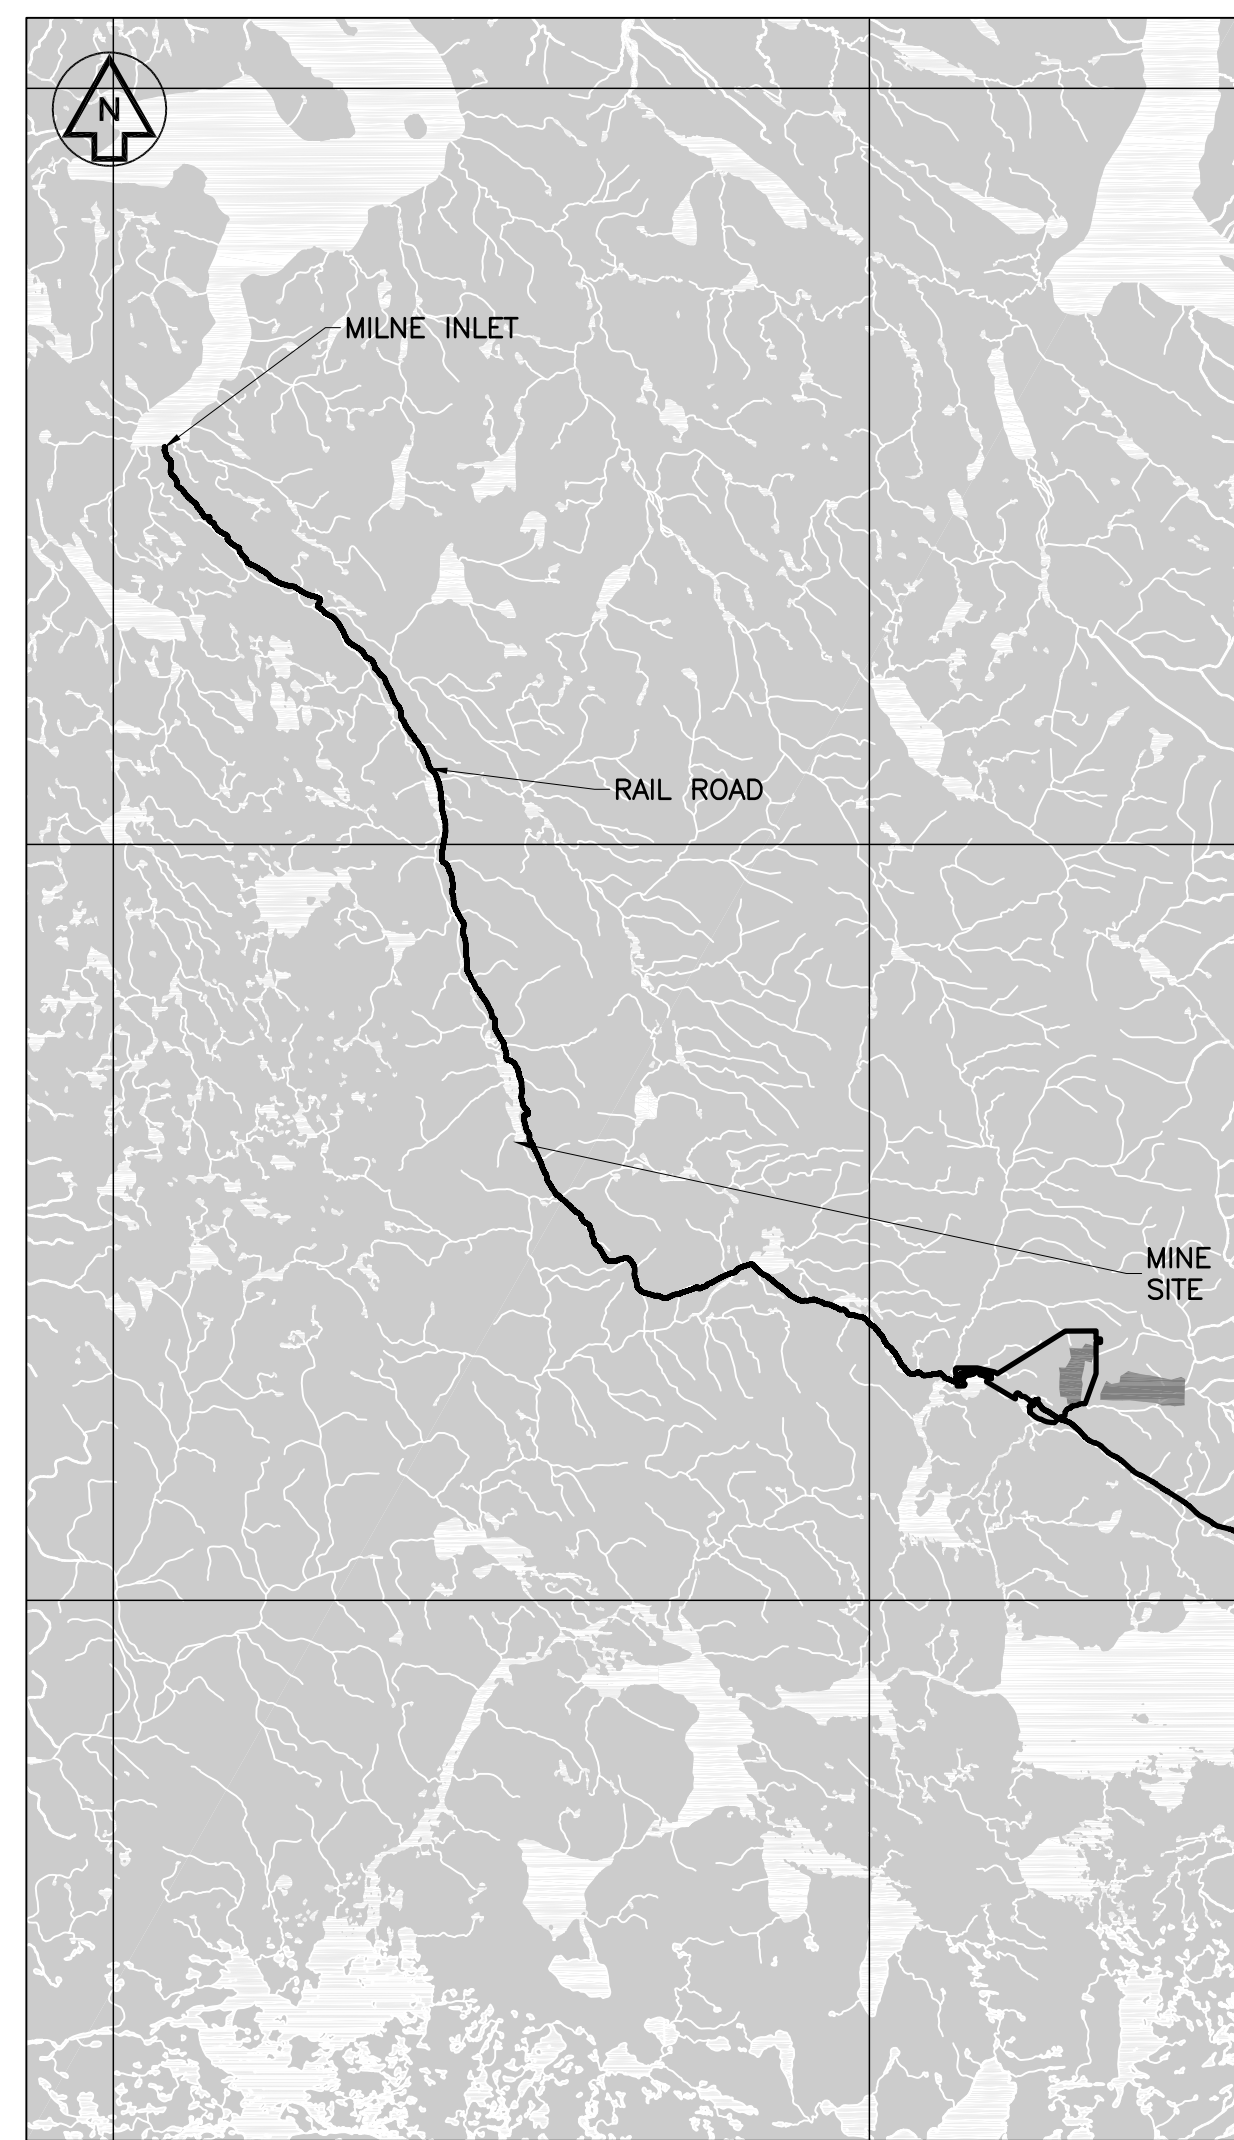


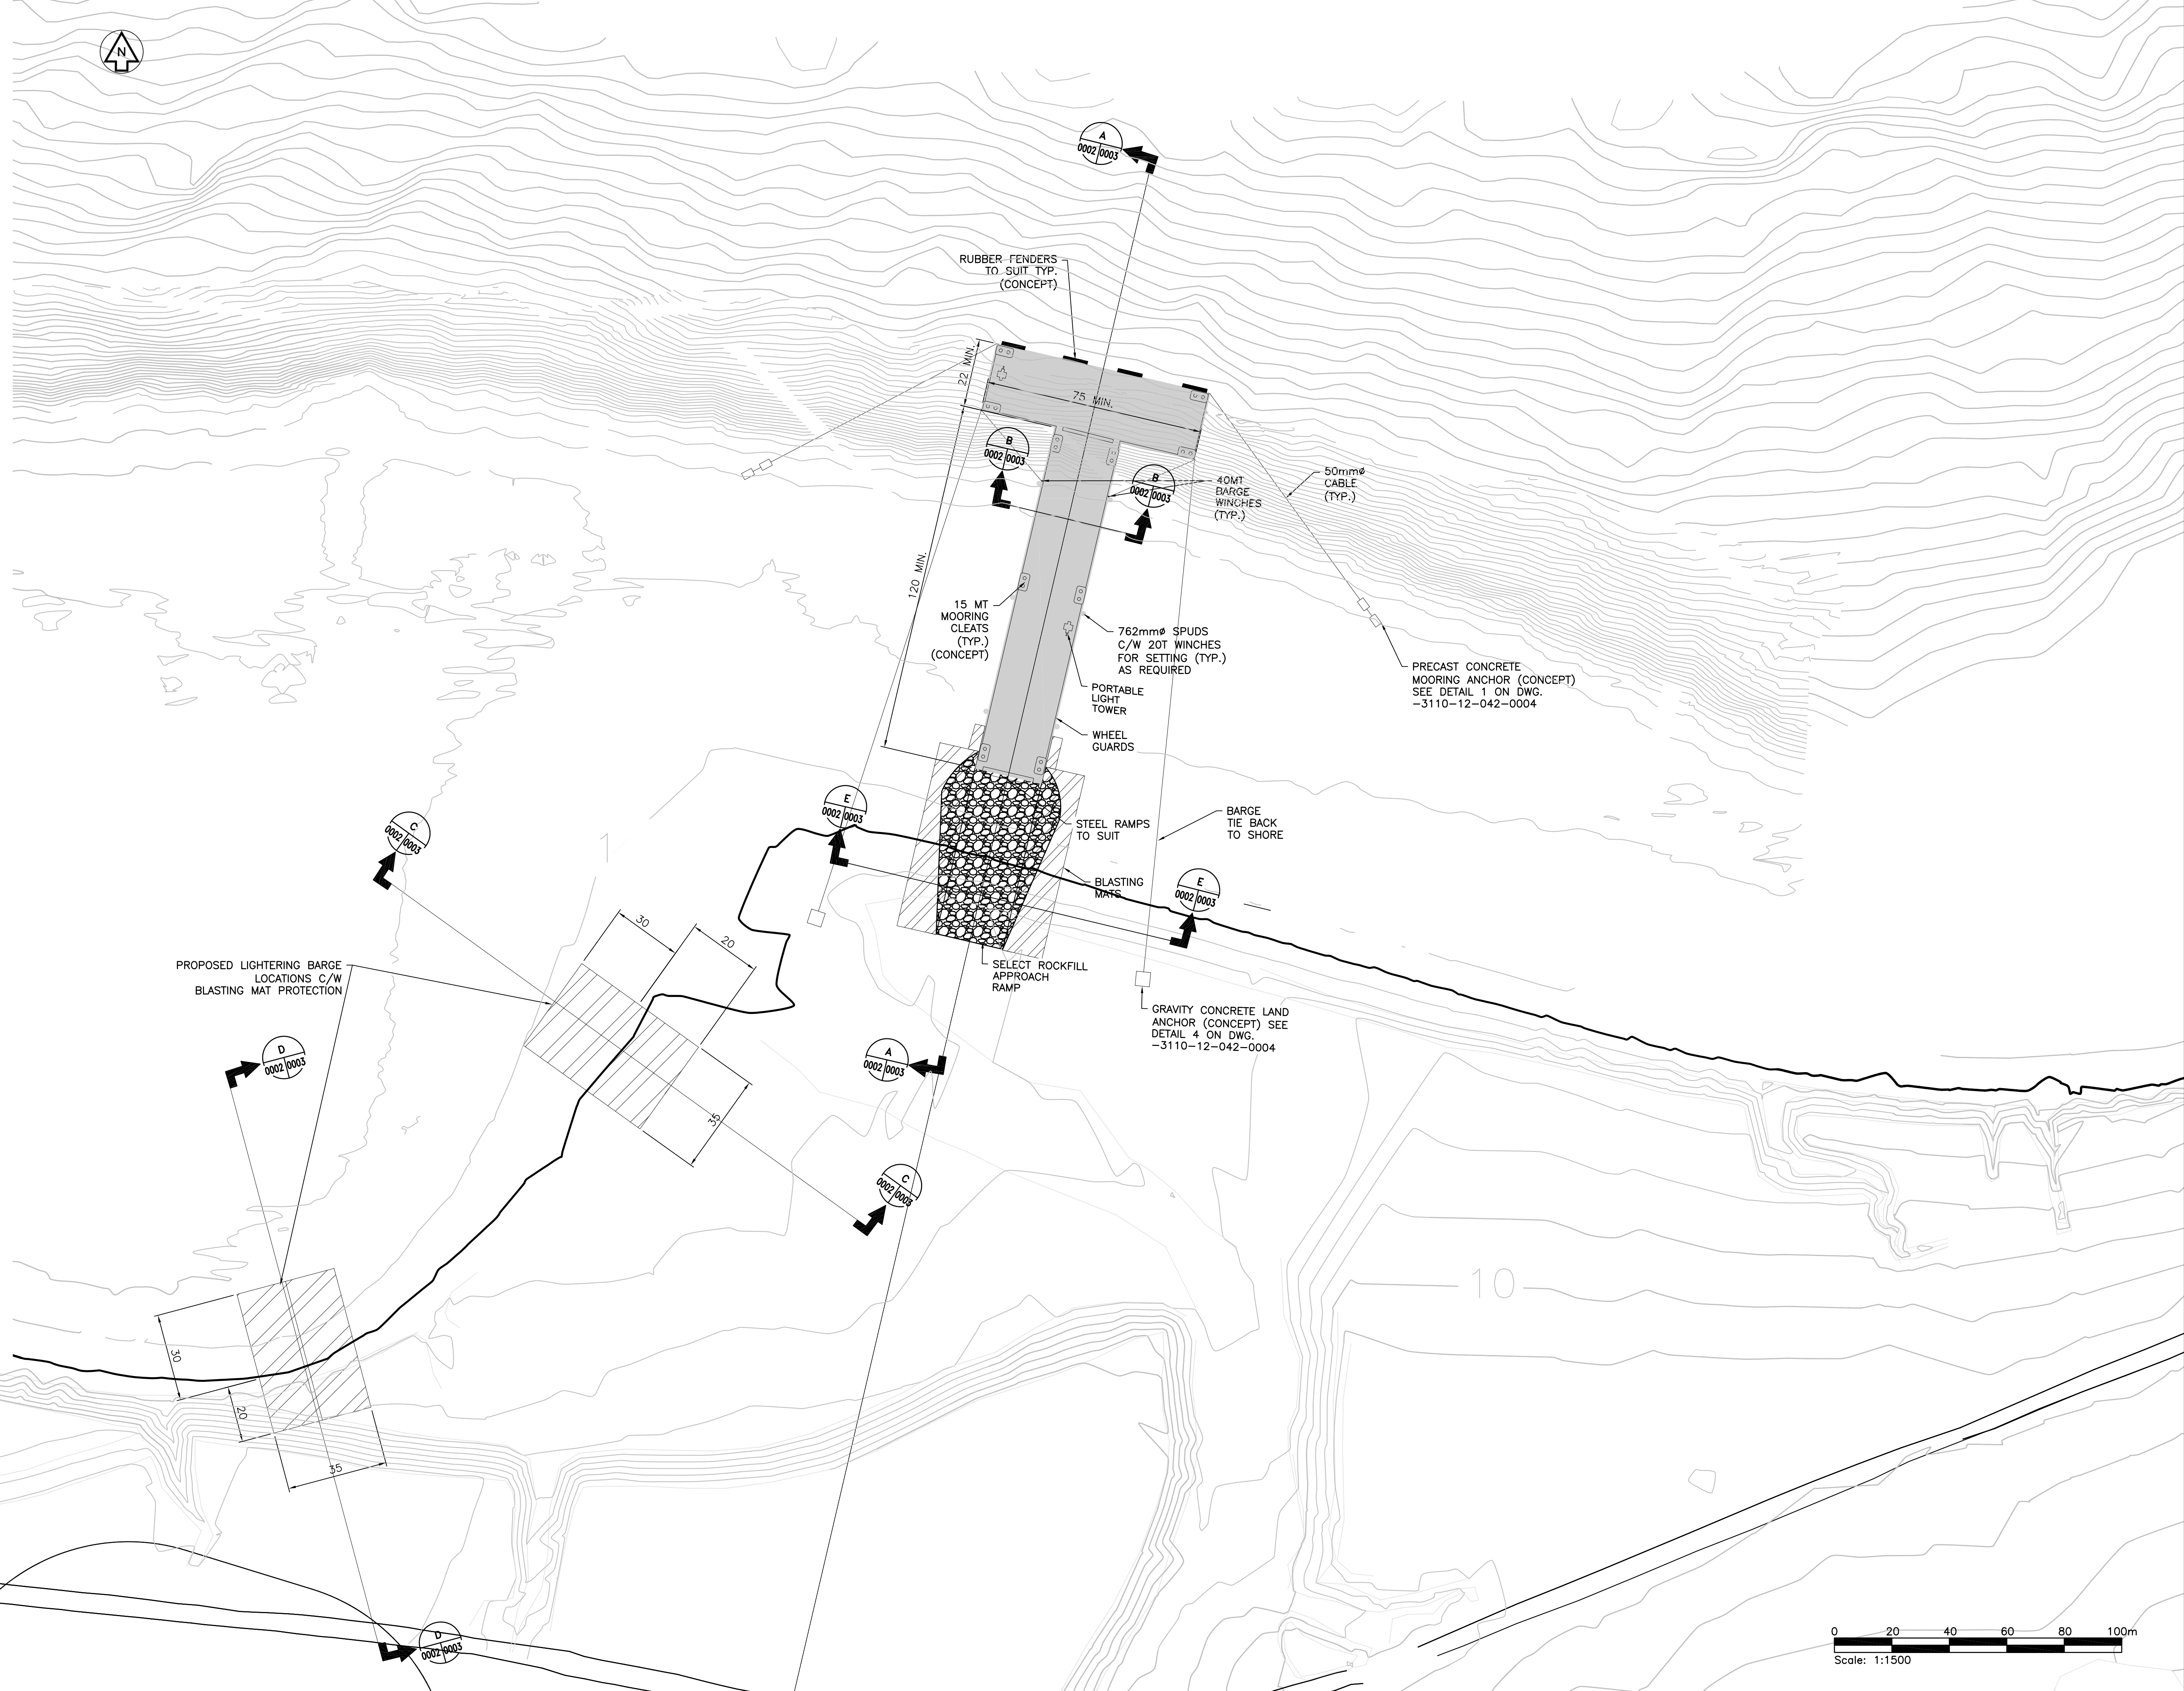

KEY MAP
SCALE 1:500,000


BARGE SPECIFICATION	
LOA	120m MIN.
BREADTH	22m MIN.
DEPTH	4m
GROSS REGISTERED TONNAGE	
TONNAGE	
FLAG	CANADA
CLASSIFICATION SOCIETY	ABS
CLASS NOTATION	*A1, BARGE
SERVICE LIMIT	UNRESTRICTED
UNIFORM DECK LOAD (MIN)	4.6MT/m2
LIGHTSHIP WEIGHT	
MAX AXLE LOAD	
LOAD LINE CERTIFICATION	FULL LOAD WITH AN ICAS
NOTES:	
1. BARGE MUST COMPLY TO BOTH PROVINCIAL OCCUPATION SAFETY REGULATION (OSH) AND FEDERAL MARINE OCCUPATIONAL SAFETY REGULATION (MOSH).	
2. BARGE TO BE DESIGNED FOR STABILITY WHEN 200MT CRANE IS OPERATIONAL ON BARGE	

[illegible]

THIS DRAWING IS FOR
INFORMATION ONLY
DO NOT USE FOR
CONSTRUCTION

[illegible]

C	FEL 3 FINAL REPORT	K.S.	L.F.	11-11-11		
B	ENVIRONMENTAL PERMIT	K.S.	L.F.	11-09-28		
A	ISSUED FOR 75% REVIEW	K.S.	L.F.	11-06-28		
REV.	ISSUE FOR	AUTH.	BY	DATE		
ISSUE AUTHORIZATION						

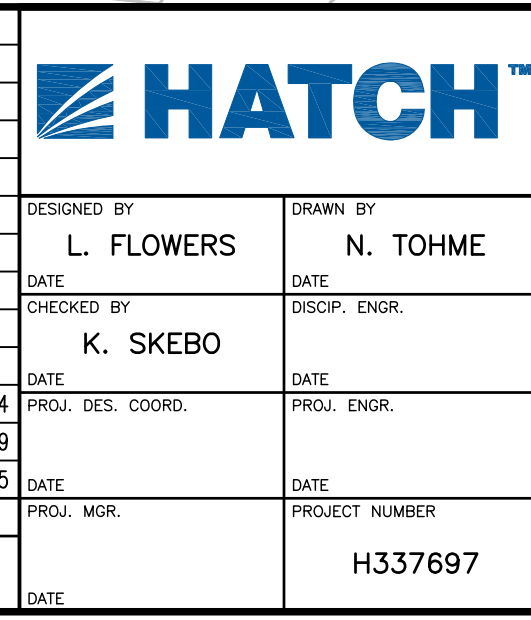

		
MARY RIVER IRON ORE PROJECT		
MILNE INLET CONSTRUCTION DOCK PLAN		
SCALE	DRAWING NO.	REVISION
AS SHOWN	H337697-3110-12-042-0002	C