
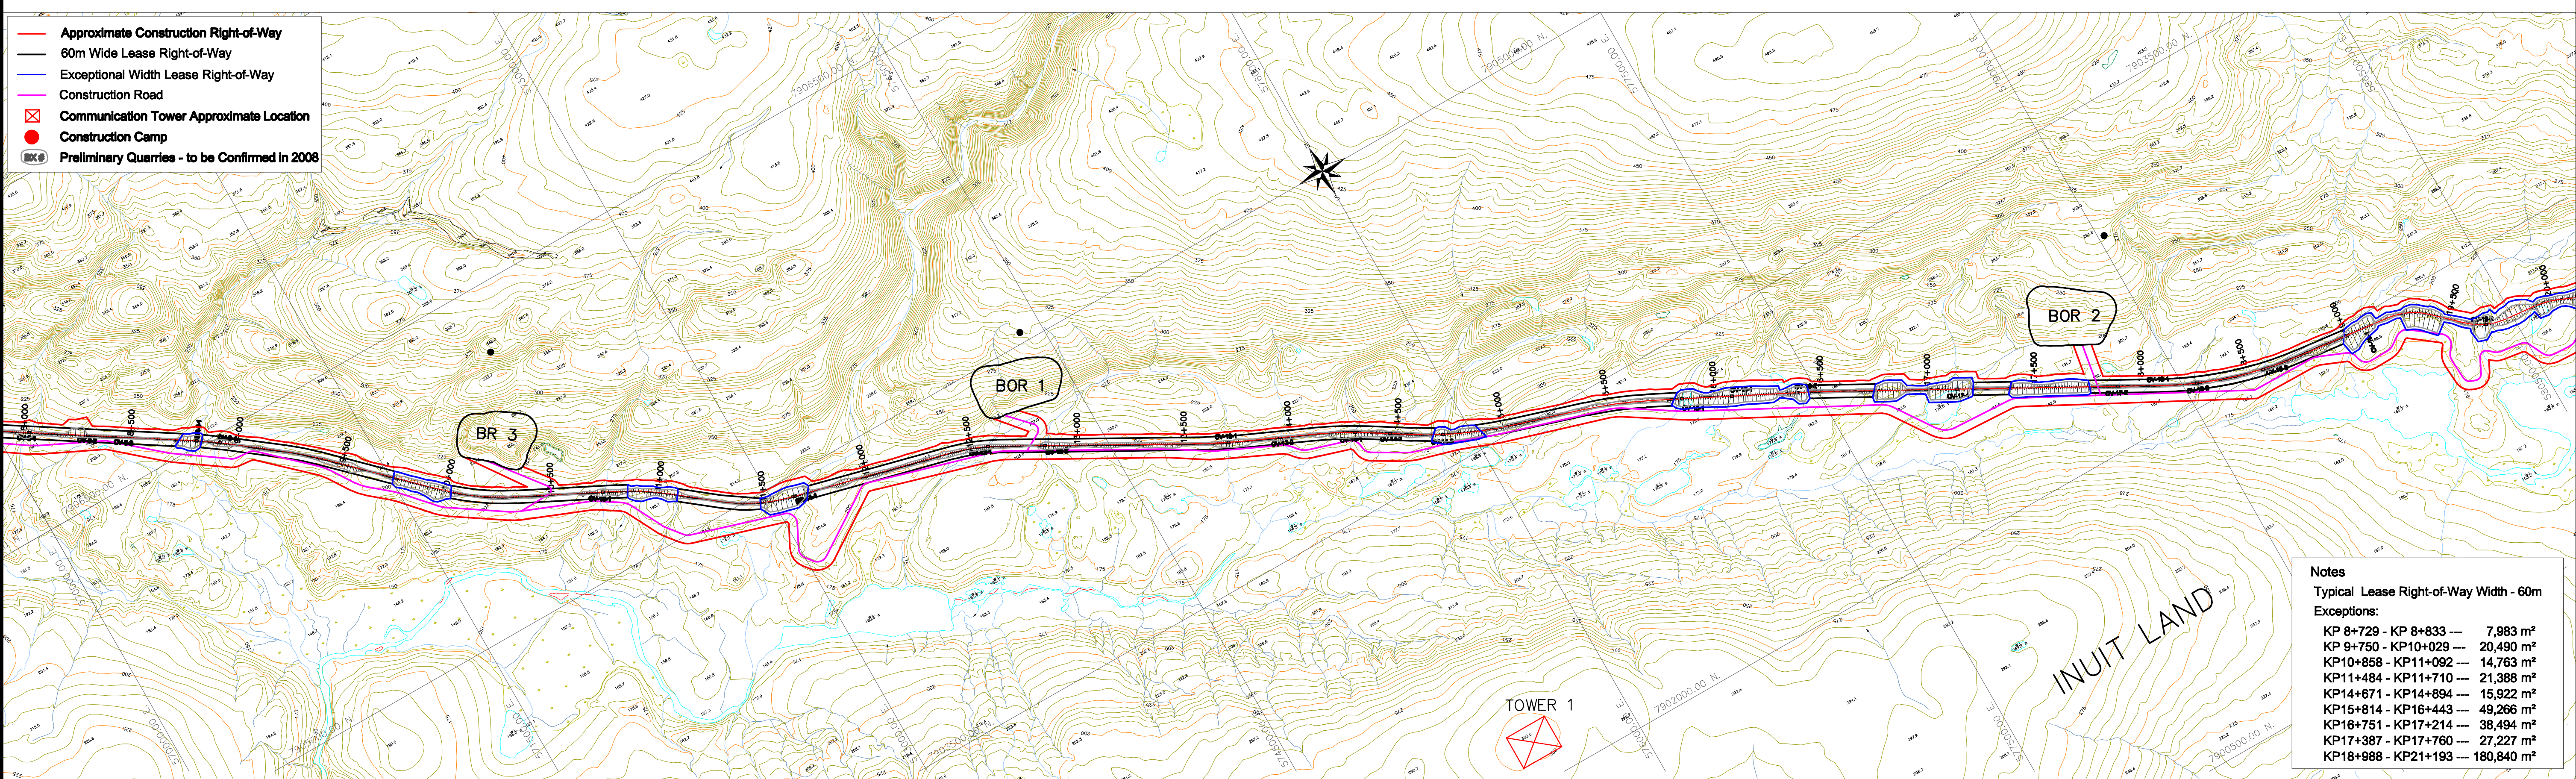


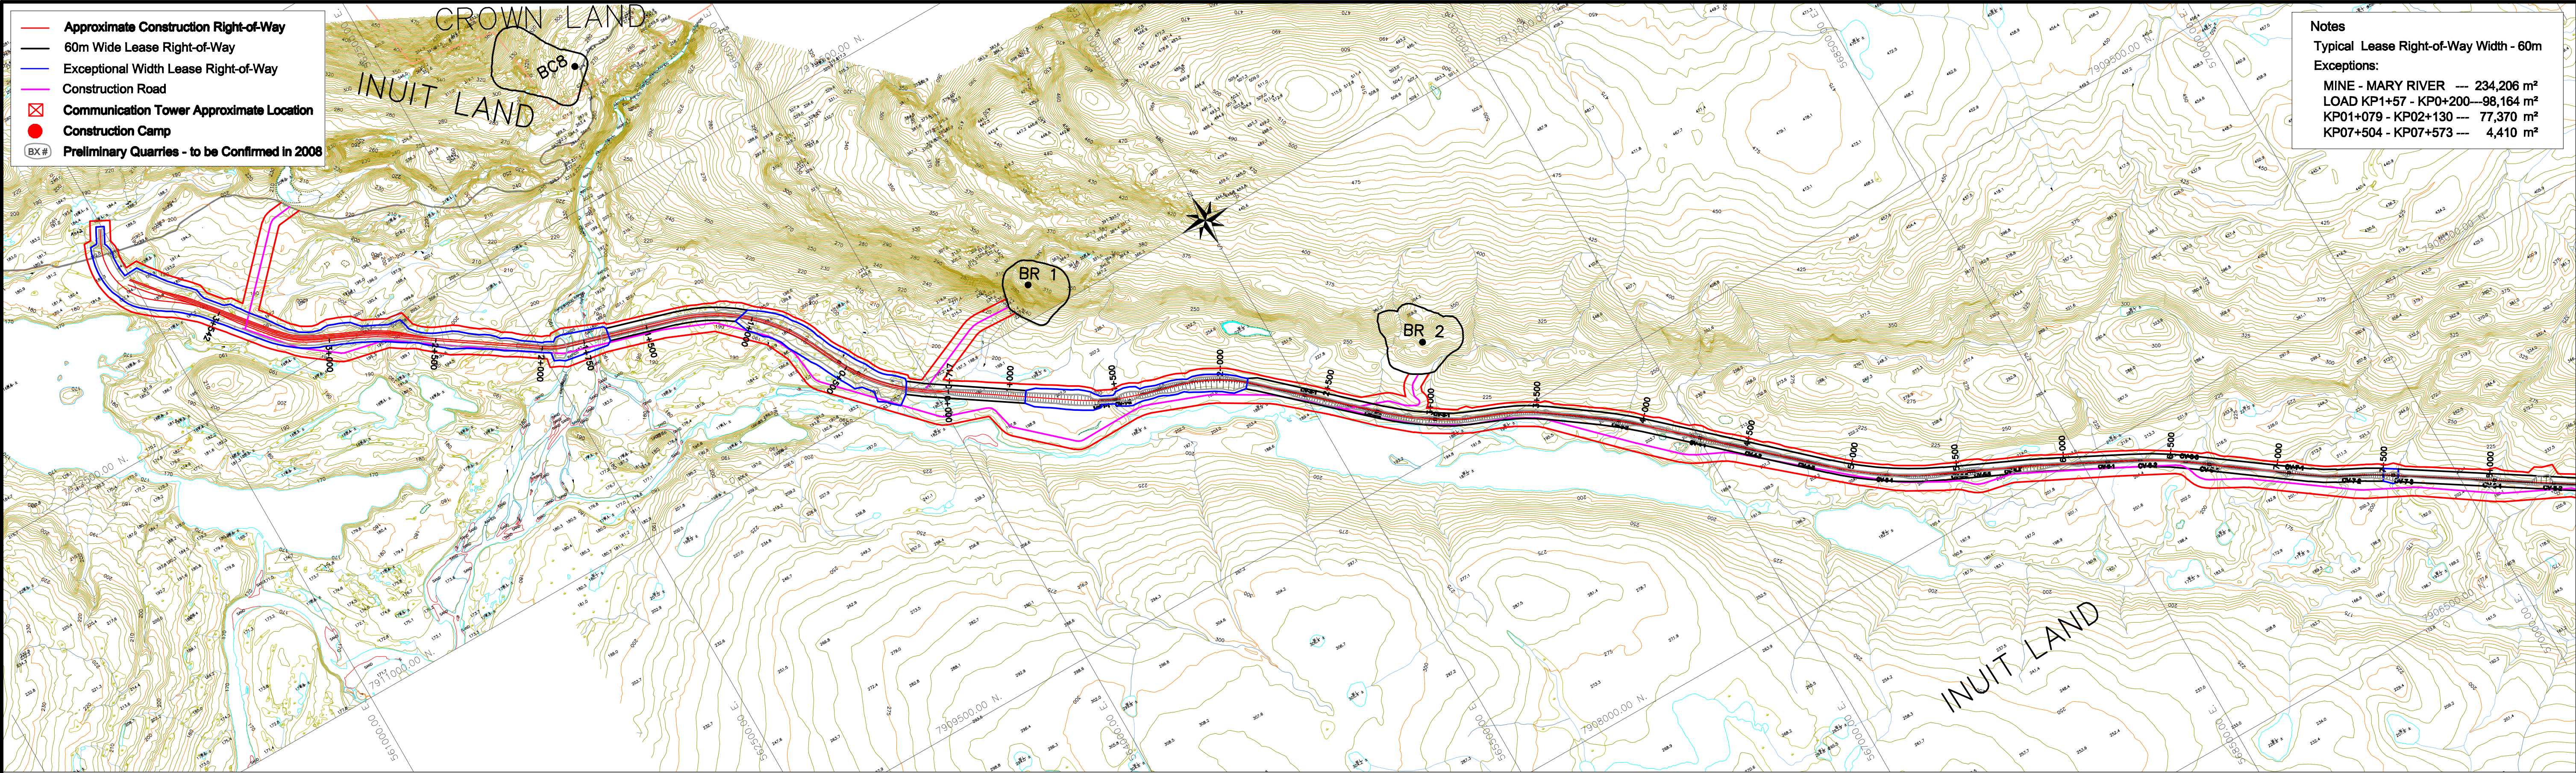

THIS DRAWING IS NOT VALID UNLESS THE LATEST REVISION INITIALS ARE HANDWRITTEN

| NO | DESCRIPTION                 | BY   | CHK'D | APPROVED | DATE     |
|----|-----------------------------|------|-------|----------|----------|
| 1  | BORROW PIT DEFINITION       | J.Z. | C.F.  |          | 14/03/08 |
| 2  | INFORMATION ADDED           | J.Z. | C.F.  |          | 03/03/08 |
| 3  | ISSUED FOR INFORMATION ONLY | J.Z. | C.F.  |          | 22/02/08 |

| NO | DESCRIPTION | BY | CHK'D | APPROVED | DATE |
|----|-------------|----|-------|----------|------|
| 1  |             |    |       |          |      |
| 2  |             |    |       |          |      |
| 3  |             |    |       |          |      |

| PREPARATION | BY   | DATE     | APPROVALS   | BY | DATE |
|-------------|------|----------|-------------|----|------|
| DESIGN      | J.L. | 14/03/08 | PROCESS     |    |      |
| DRAWN       | J.Z. | 14/03/08 | ENGINEERING |    |      |
| CHECKED     | C.F. | 14/03/08 | PROJECTS    |    |      |
| ACCEPTED    | C.F. | 14/03/08 | CLIENT      |    |      |

| CURRENT ISSUE FOR: | REV. | DATE |
|--------------------|------|------|
| ISSUE              |      |      |
| CLIENT APP'L       |      |      |
| QUOTATION          |      |      |
| CONSTRUCTION       |      |      |

CLIENT

**Baffinland**

Iron Mines Corporation

PROJECT

MARY RIVER PROJECT

TITLE

SOUTH ROUTE  
PROPOSED RAILWAY FEATURES  
DURING CONSTRUCTION AND OPERATION  
MINE TERMINAL - MAIN LINE KP20+000

SCALE: 1 : 15,000

PROJ. NO. 179700

REVISION

AKER KVÆRNER™

E&C Division

Toronto Canada

DWG-5000-LT-001

2