


APPENDIX 3A**MILNE PORT**

DRAWING NUMBER	DESCRIPTION
Figure 3-2.1	Milne Port Layout
165926-7000-121-GAD-0101	Ore Stockpiles Platform
A1-165926-7420-121-SK-001 - Sheet 1 of 2	Ore Dock and Winter Dock - Plan
A1-165926-7420-121-SK-001 - Sheet 2 of 2	Ore Dock and Winter Dock - Plan and Sections
A1-165926-7440-121-0981	Freight Dock - General Arrangement
A1-165926-7440-121-0987	Freight Dock - Dredging Plan
A1-165926-7440-121-0982 - Sheet 1 of 2	Freight Dock - Sections
A1-165926-7440-121-0982 - Sheet 2 of 2	Freight Dock - Sections
165926-7500-131-GAD-0001	Milne Inlet Permanent Tank Farm
165926-7320-121-GAD-0100	Milne Inlet Airstrip Plan and Profile

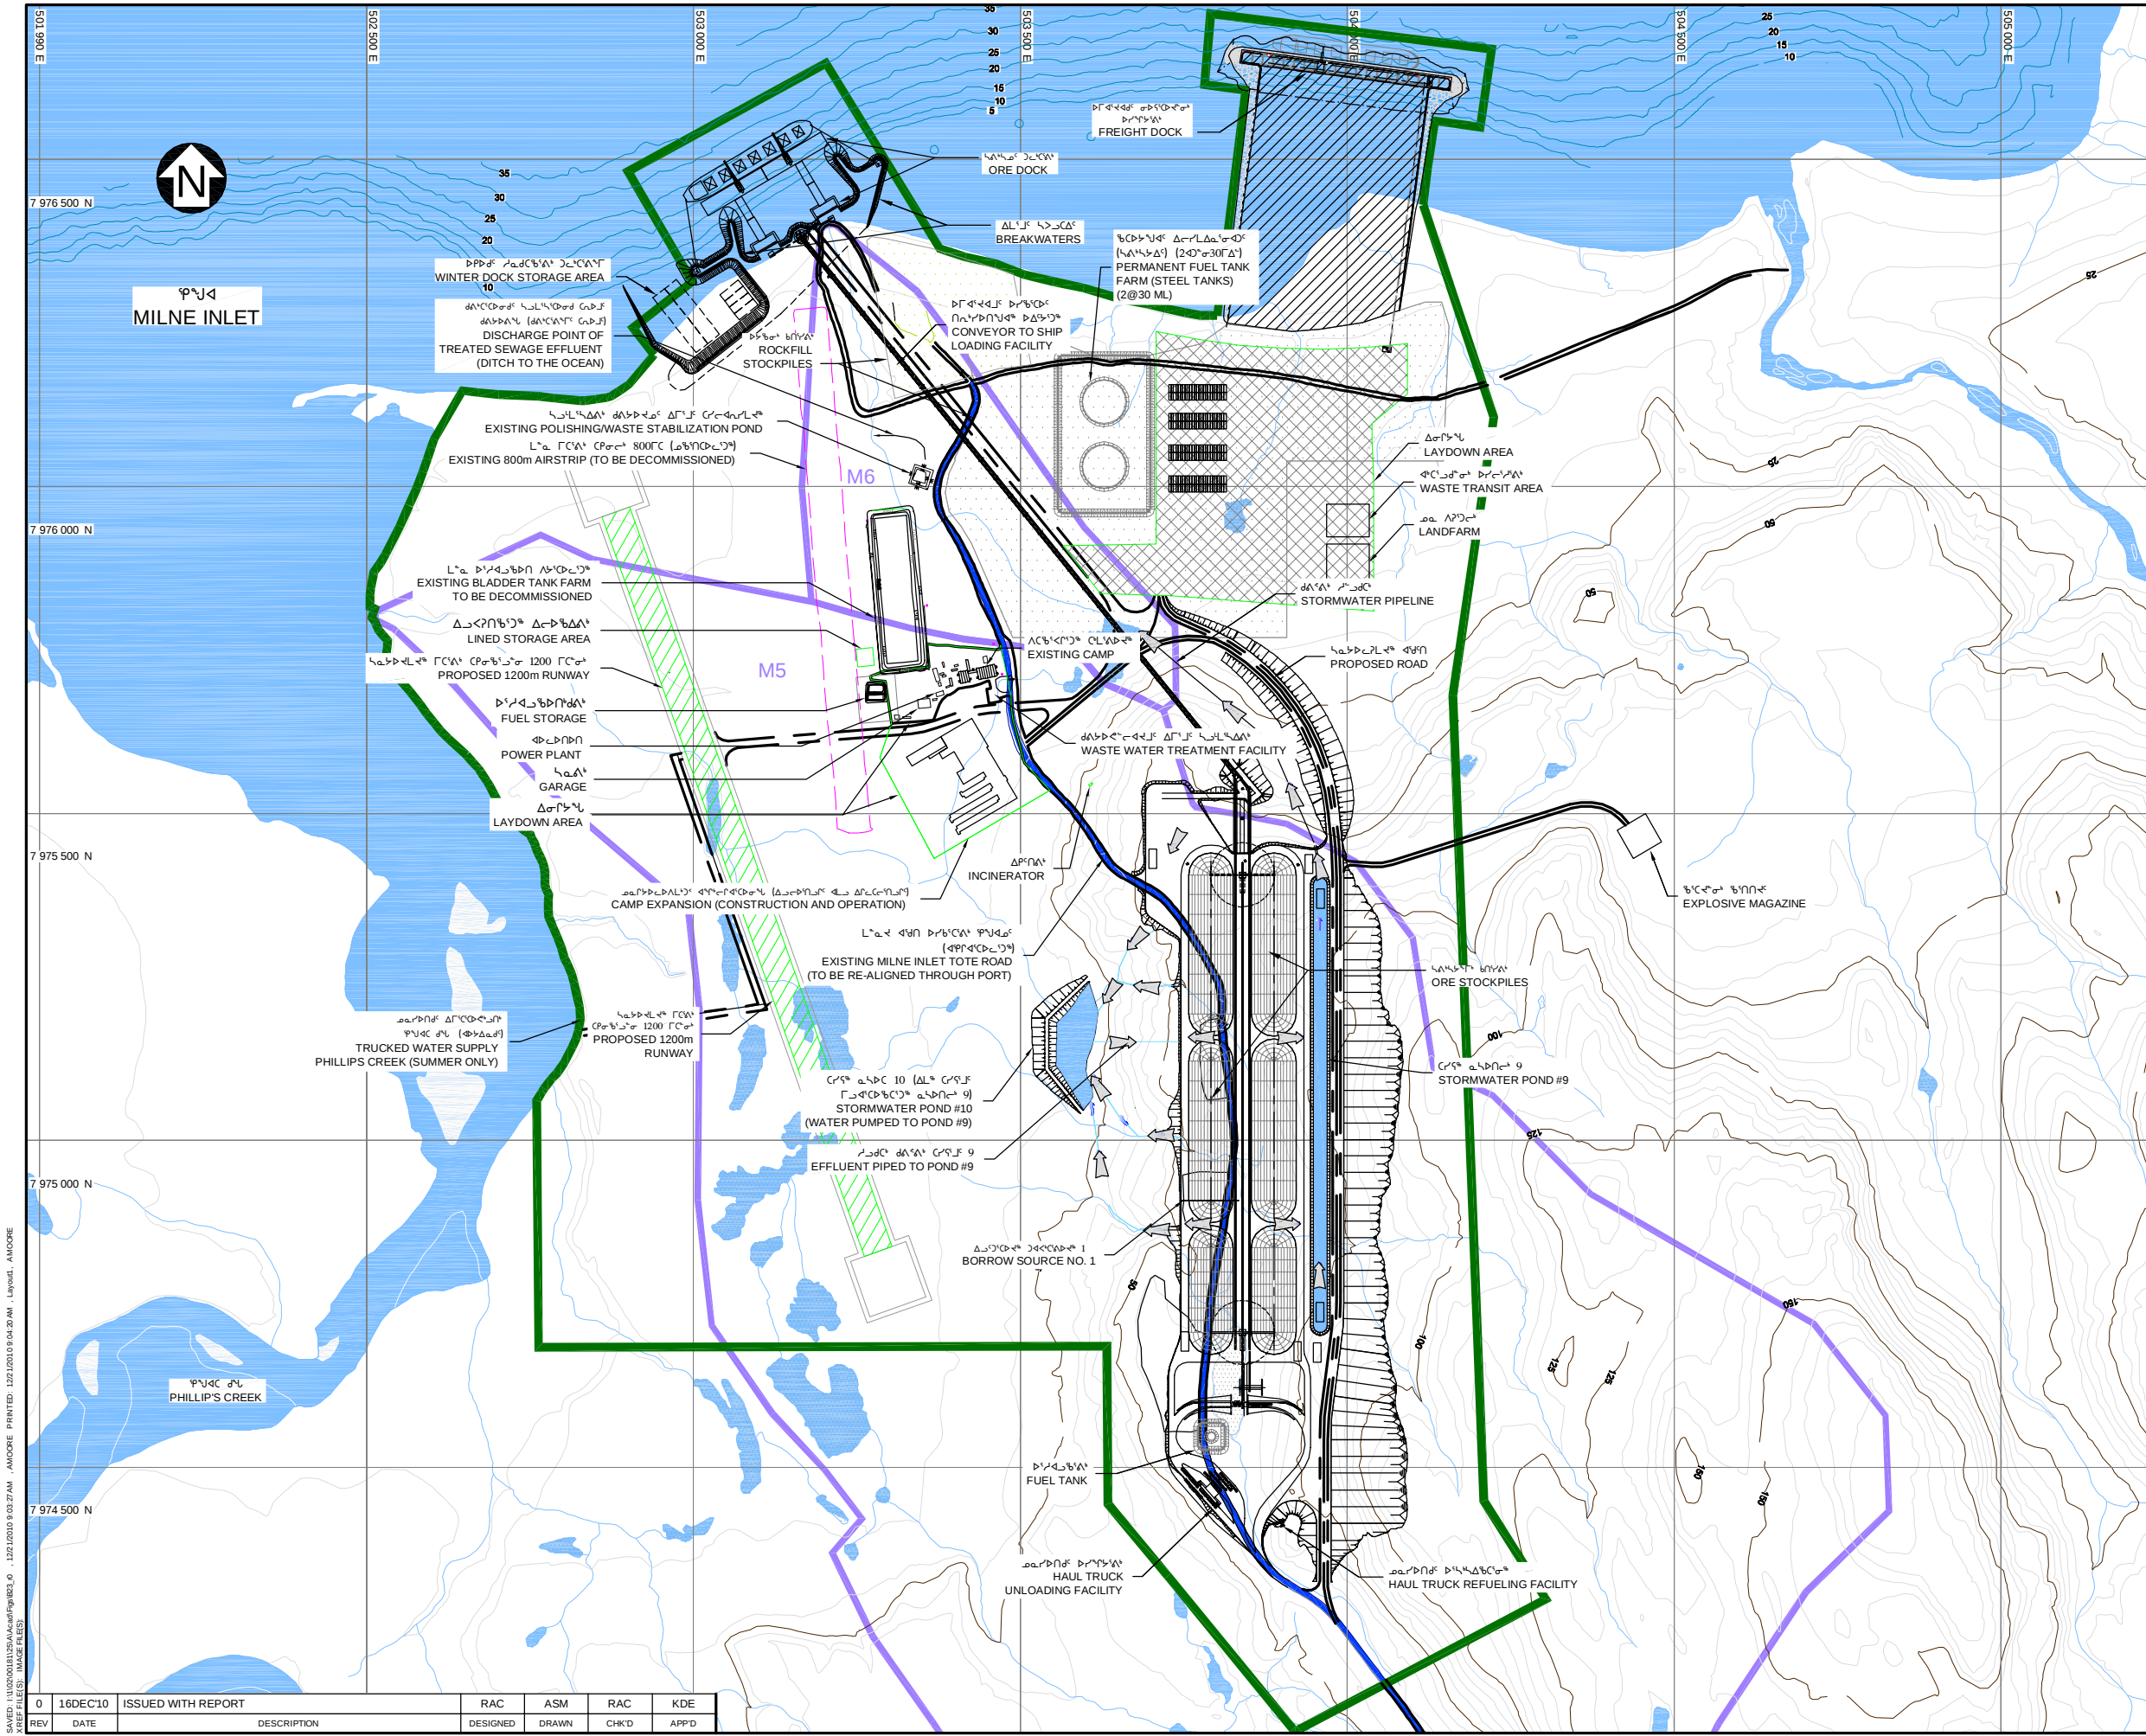


Area Development	
Area	Area
20.129	269.487

POTENTIAL DEVELOPMENT AREA (ha)	
MARINE	LAND
20.129	269.487

LEGEND:

- Water
- Laydown Area
- River/Stream/Drainage
- Milne Inlet Tote Road
- Potential Development Area
- Catchment Area
- Flow Direction

- NOTES:**
1. Eagle Mapping (2005)
 2. UTM (NAD83) Zone 17
 3. Contour Interval: 5m
 4. AMEC Drawing No. A1-165926-000-121-0900, A1-165926-7000-121-GAD-0100
 5. Enterprises Normand Juneau Inc. 9, 2010
- NOTES:**
1. TOPOGRAPHY PROVIDED BY EAGLE MAPPING (2005).
 2. COORDINATE GRID IS SHOWN IN UTM (NAD83) ZONE 17 AND IS IN METRES.
 3. CONTOURS ARE IN METRES. CONTOUR INTERVAL IS 5 METRES.
 4. SITE INFRASTRUCTURE PROVIDED BY AMEC DRAWING NO. A1-165926-000-121-0900, A1-165926-7000-121-GAD-0100.
 5. CONTOURED BATHYMETRY PROVIDED BY ENTERPRISES NORMAND JUNEAU INC., DATED SEPTEMBER 9, 2010 (CONTOUR INTERVAL 1m).

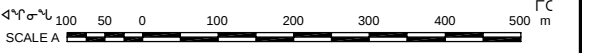

BAFFINLAND IRON MINES CORPORATION

MARY RIVER PROJECT

MILNE PORT LAYOUT

P/A NO.
NB102-181/25

REF NO.
8


FIGURE


3-2.1


REV
0

SAVED: 11/02/2010 09:02:27 AM - AMOORE PRINTED: 12/21/2010 09:02:20 AM - Layout1 - AMOORE
NOT FILED IN: MADE FILED

REV	DATE	DESCRIPTION	DESIGNED	DRAWN	CHK'D	APP'D
0	16DEC10	ISSUED WITH REPORT	RAC	ASM	RAC	KDE

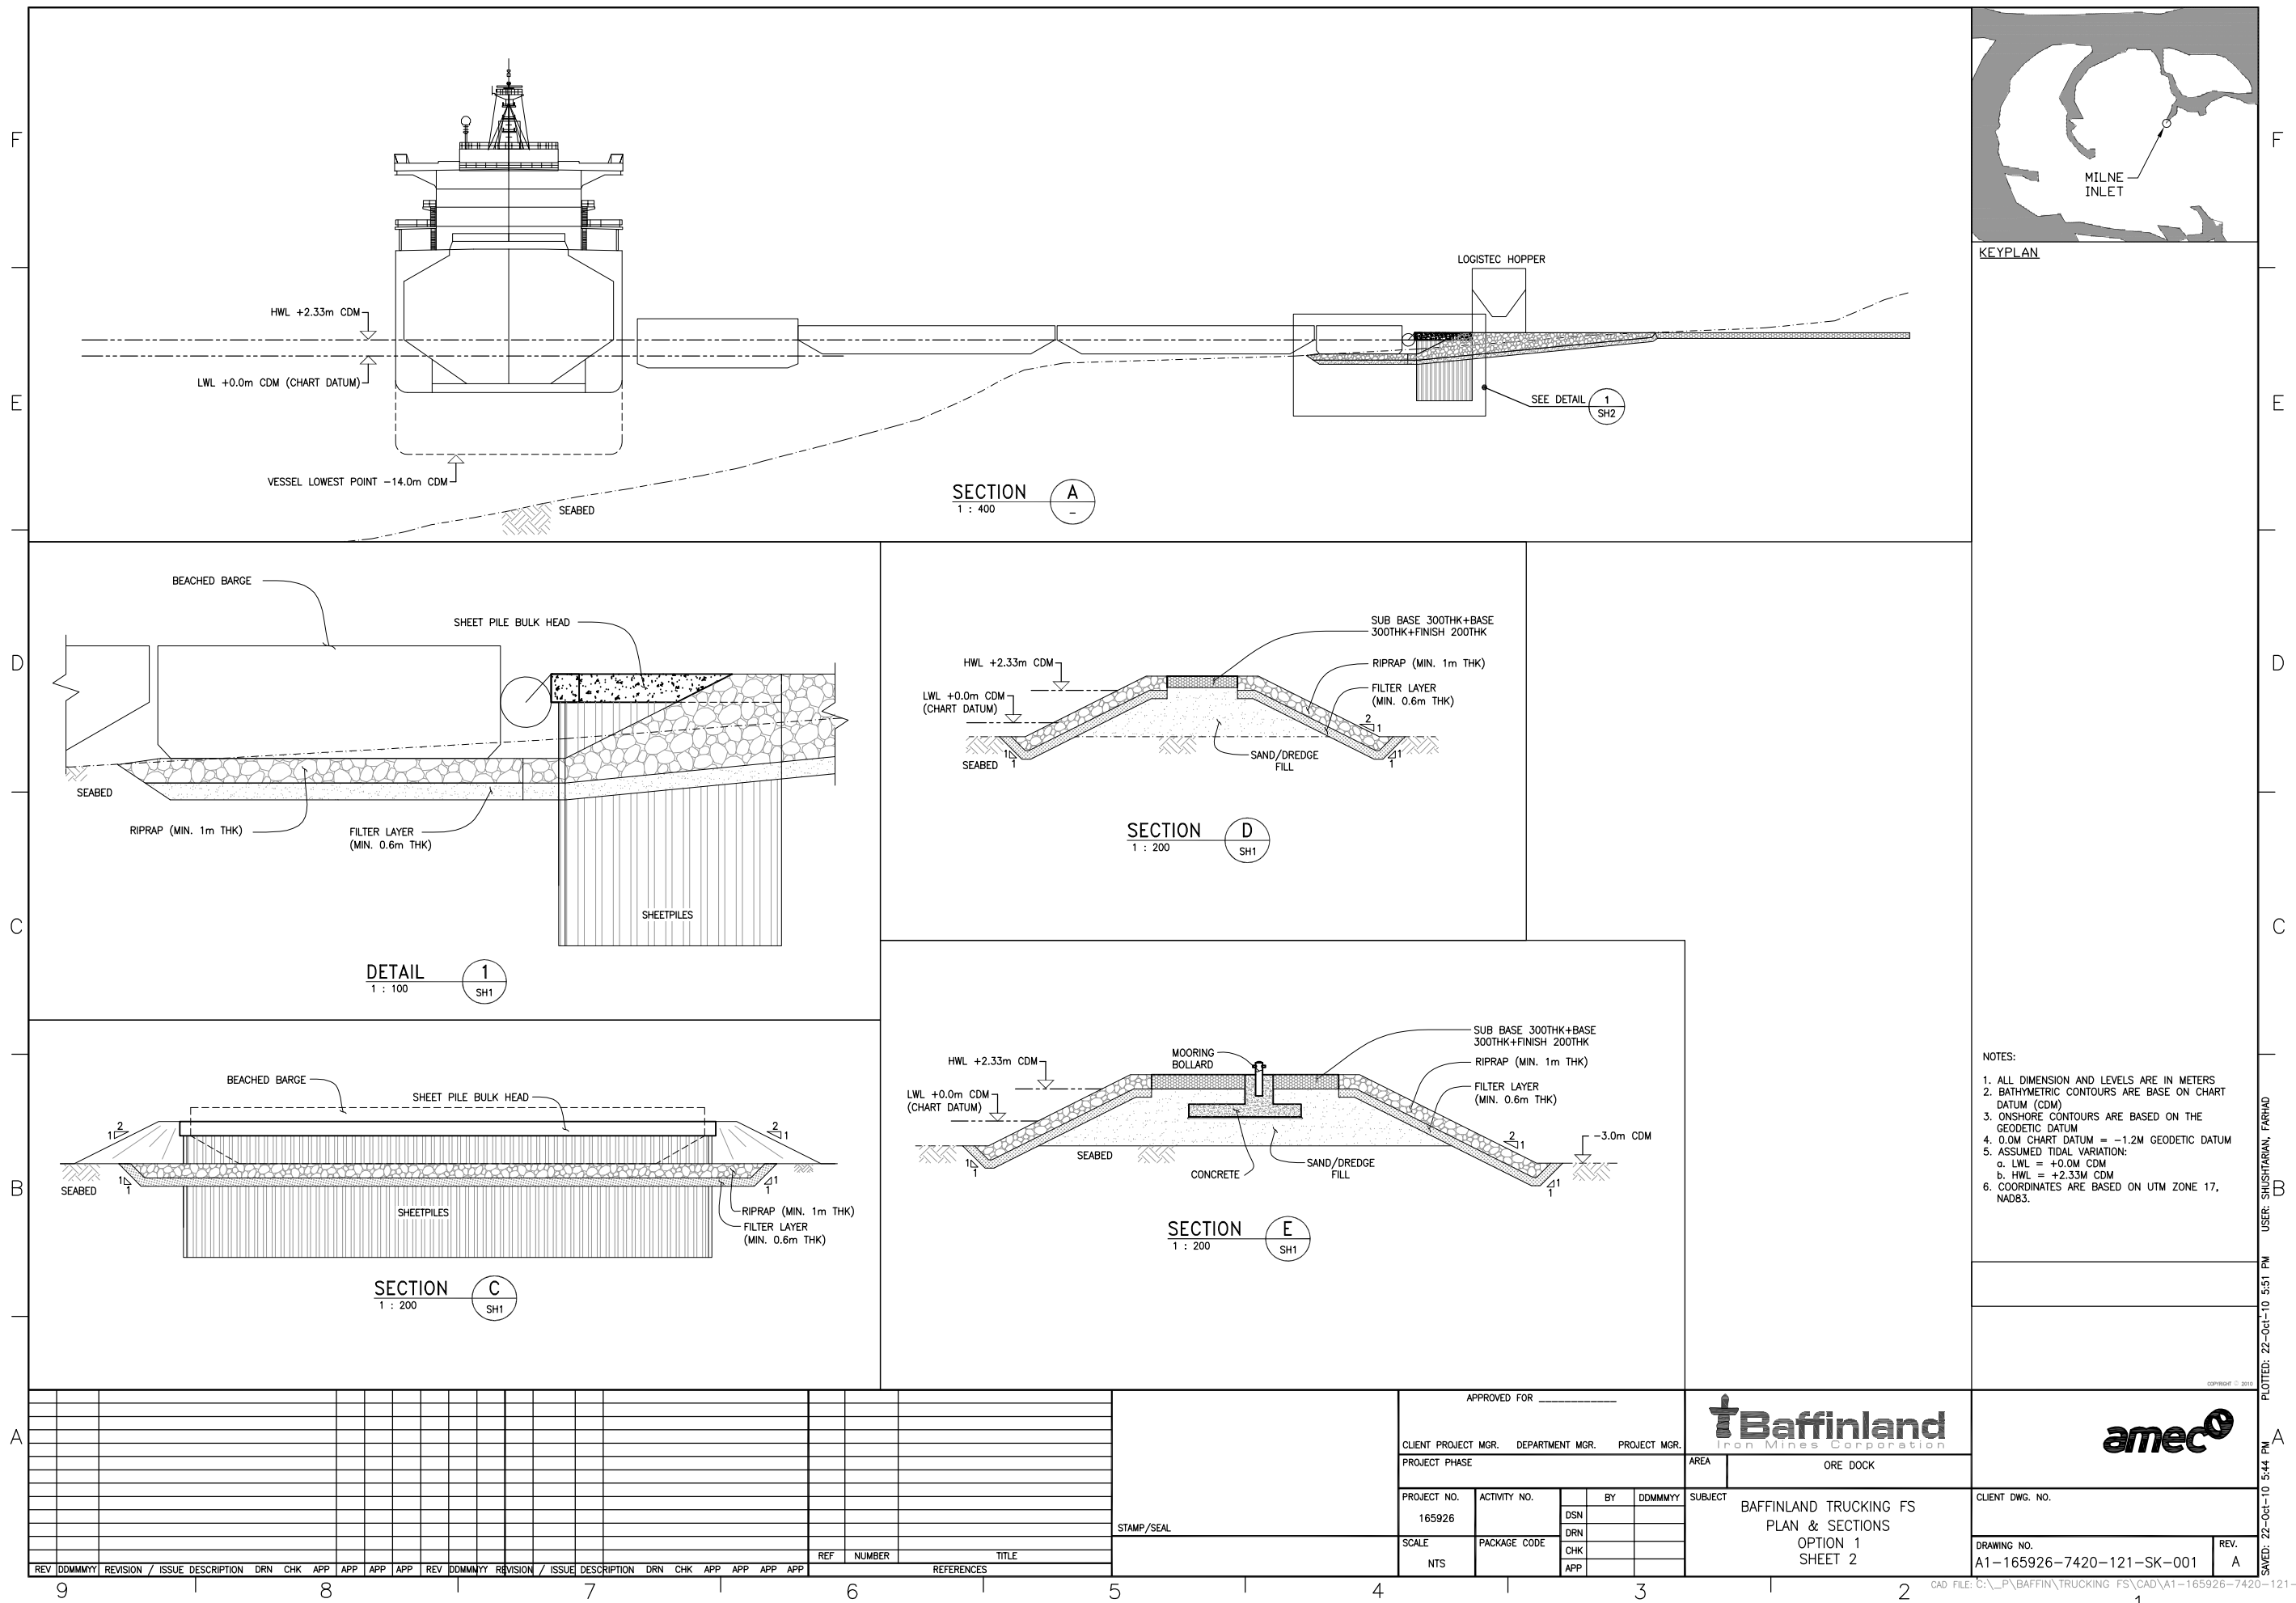

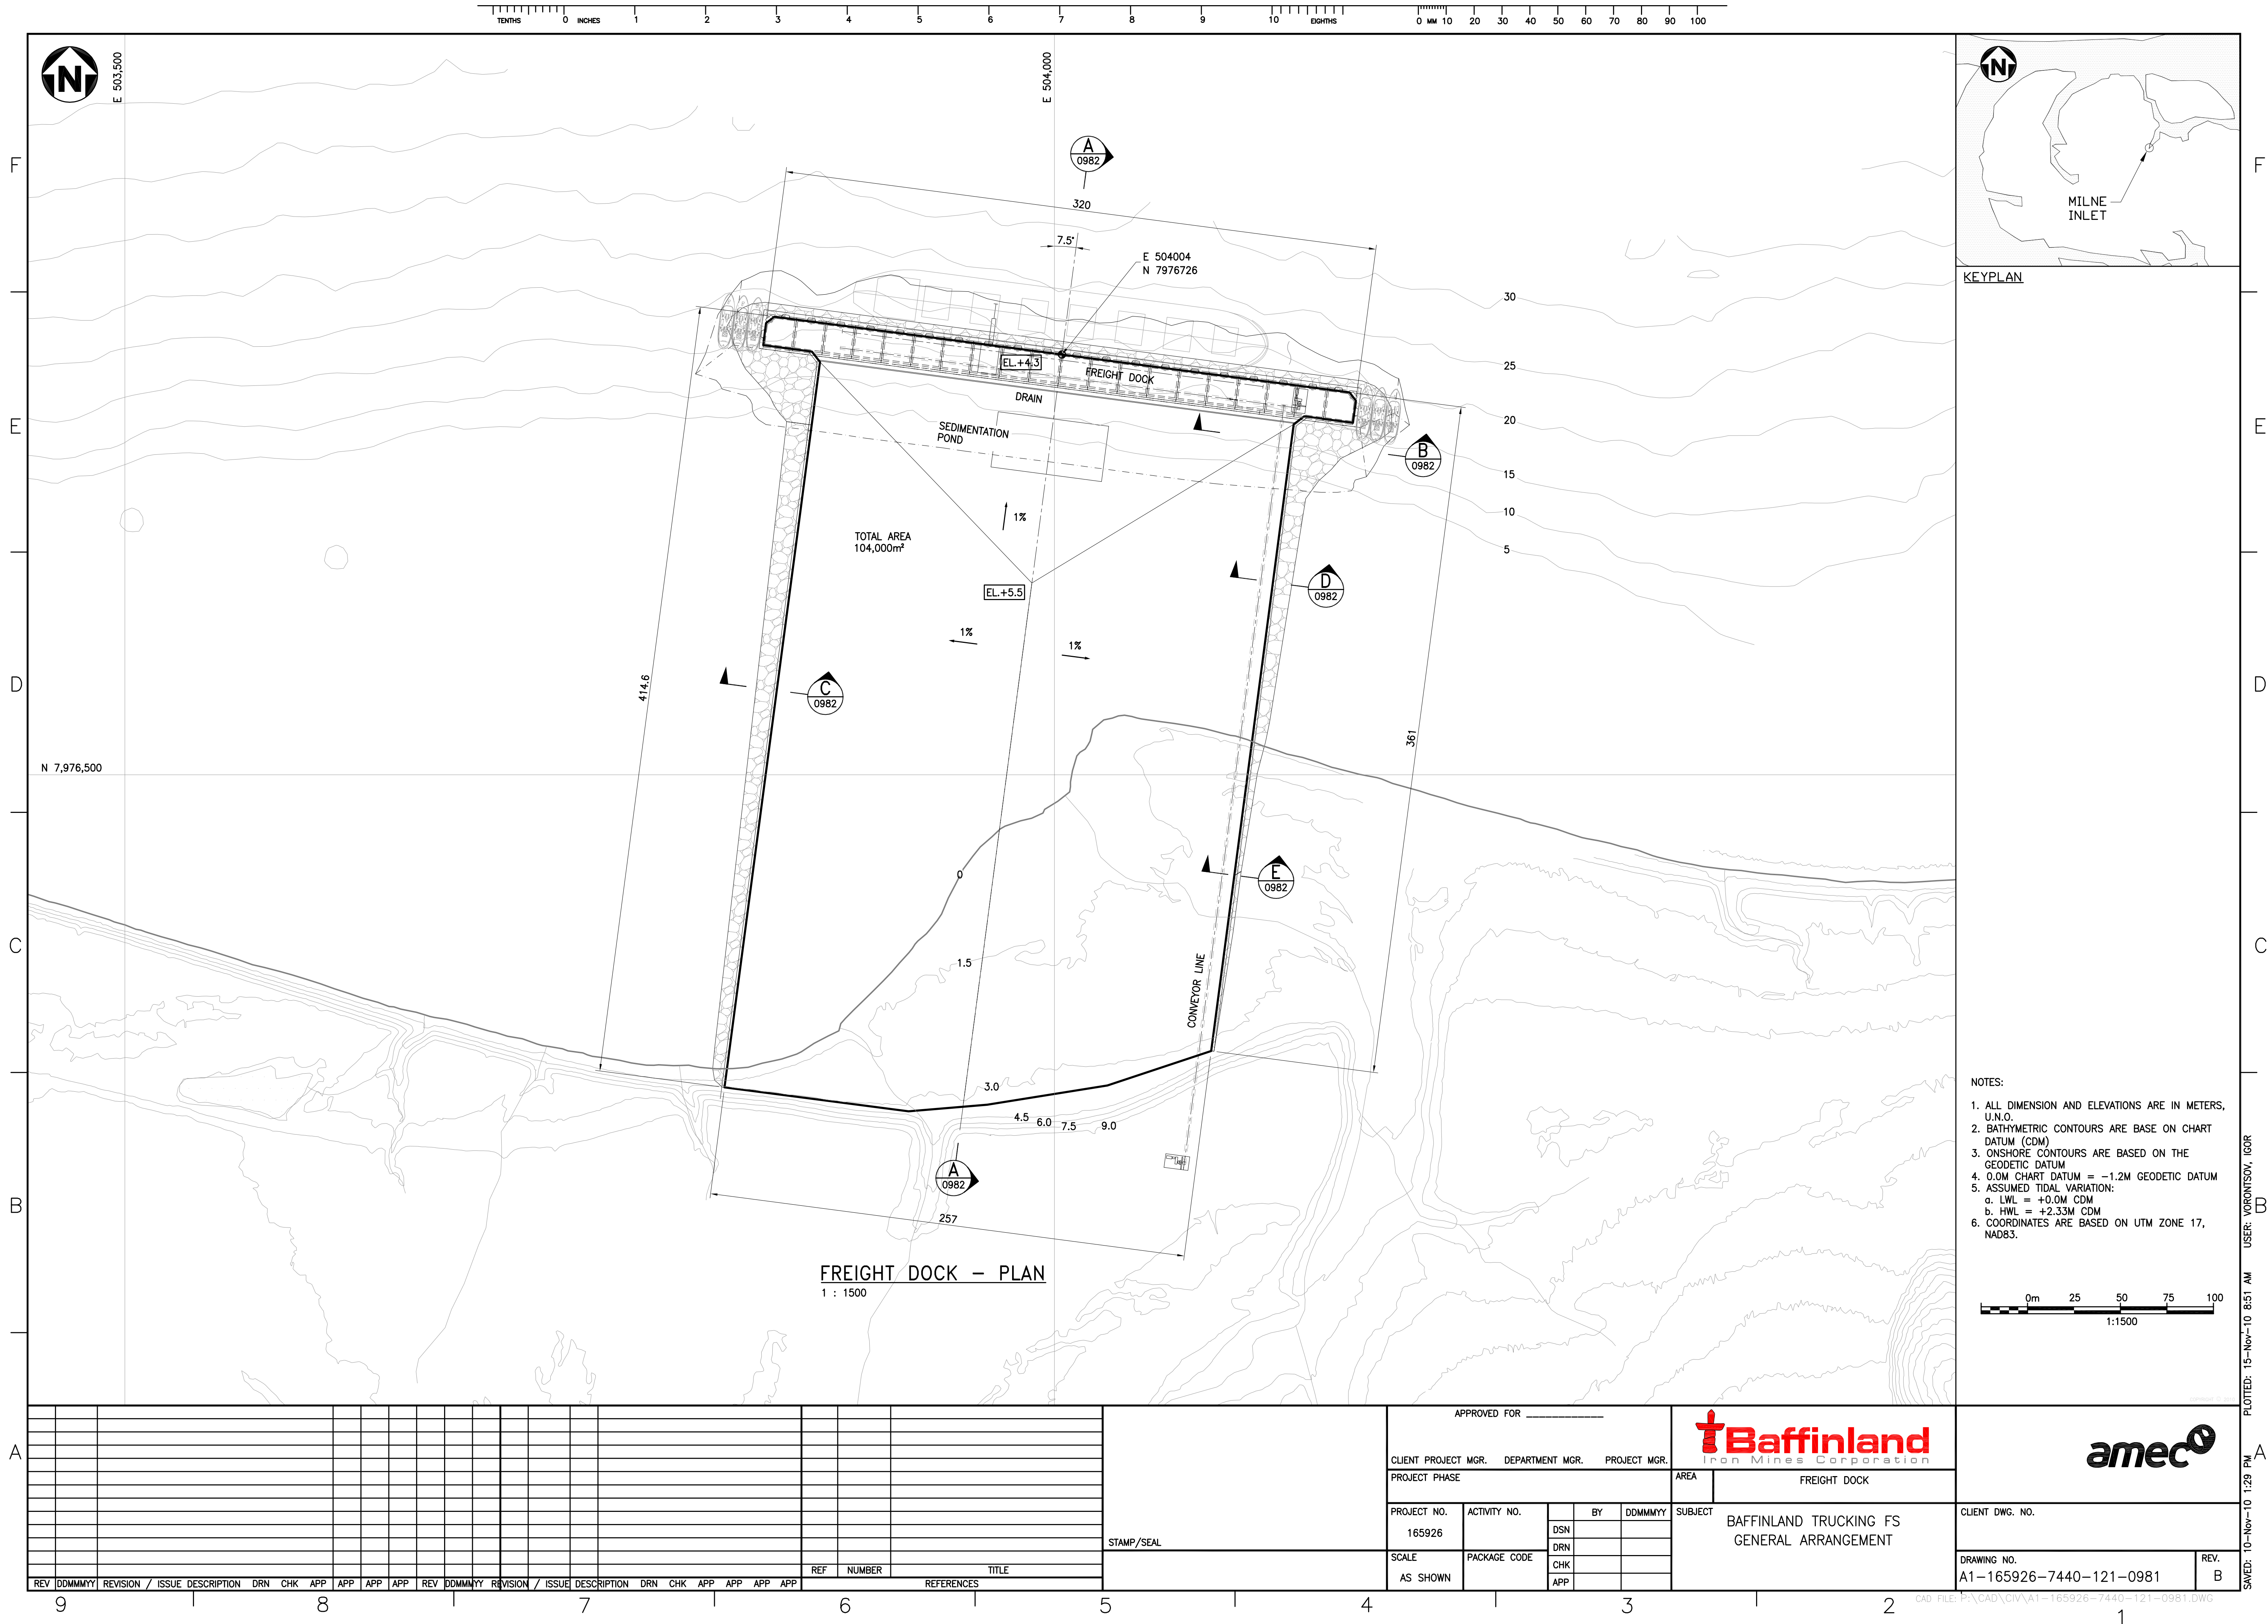

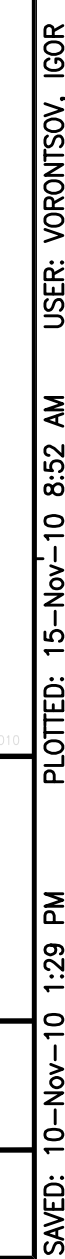

	
CLIENT DWG. NO.	
DRAWING NO.	REV.
A1-165926-7440-121-0982	B



Technical drawing of a rectangular fuel storage tank with two circular internal tanks. The drawing shows dimensions: overall length 229, overall width 130, and internal tank diameter 32. It includes labels for 'SLOPE' with arrows indicating the direction of the slope, 'DIESEL FUEL TANKS MAX V=30,000m³ (typ 2)', and a 'SUMP' area. A note 'R11.7 (typ)' is also present.

SECTION A
1:600

SIDE SLOPE
3:1 (TYP)

11 (TYP)

SIDE SLOPE
2:1 (TYP)

1.8 (TYP)

240.7


240

260

[illegible]

STAMP/SEAL

PROPRIETARY INFORMATION:
THIS DRAWING IS THE PROPERTY OF AMEC AMERICAS, LTD.
AND IS NOT TO BE LOANED OR REPRODUCED IN ANY WAY
WITHOUT THE PERMISSION OF AMEC AMERICAS, LTD.

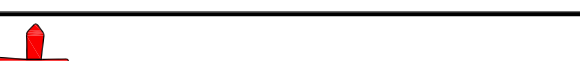CLIENT										ENGINEERING MGR.										PROJECT MGR.	PLOT	
PROJECT PHASE																														AREA	
PROJECT NO.										ACTIVITY NO.										BY										DDMMYY										SUBJECT										BAFFINLAND TRUCKING FEASIBILITY STUDY MILNE INLET PERMANENT TANK FARM																														DRAWING NO. 165926-7500-131-GAD-0001																				REV. A									
																				DSN										MDeG	
																				DRN										JEF	
																				CHK	
																				APP	
SCALE										PACKAGE CODE	
NTS	

