



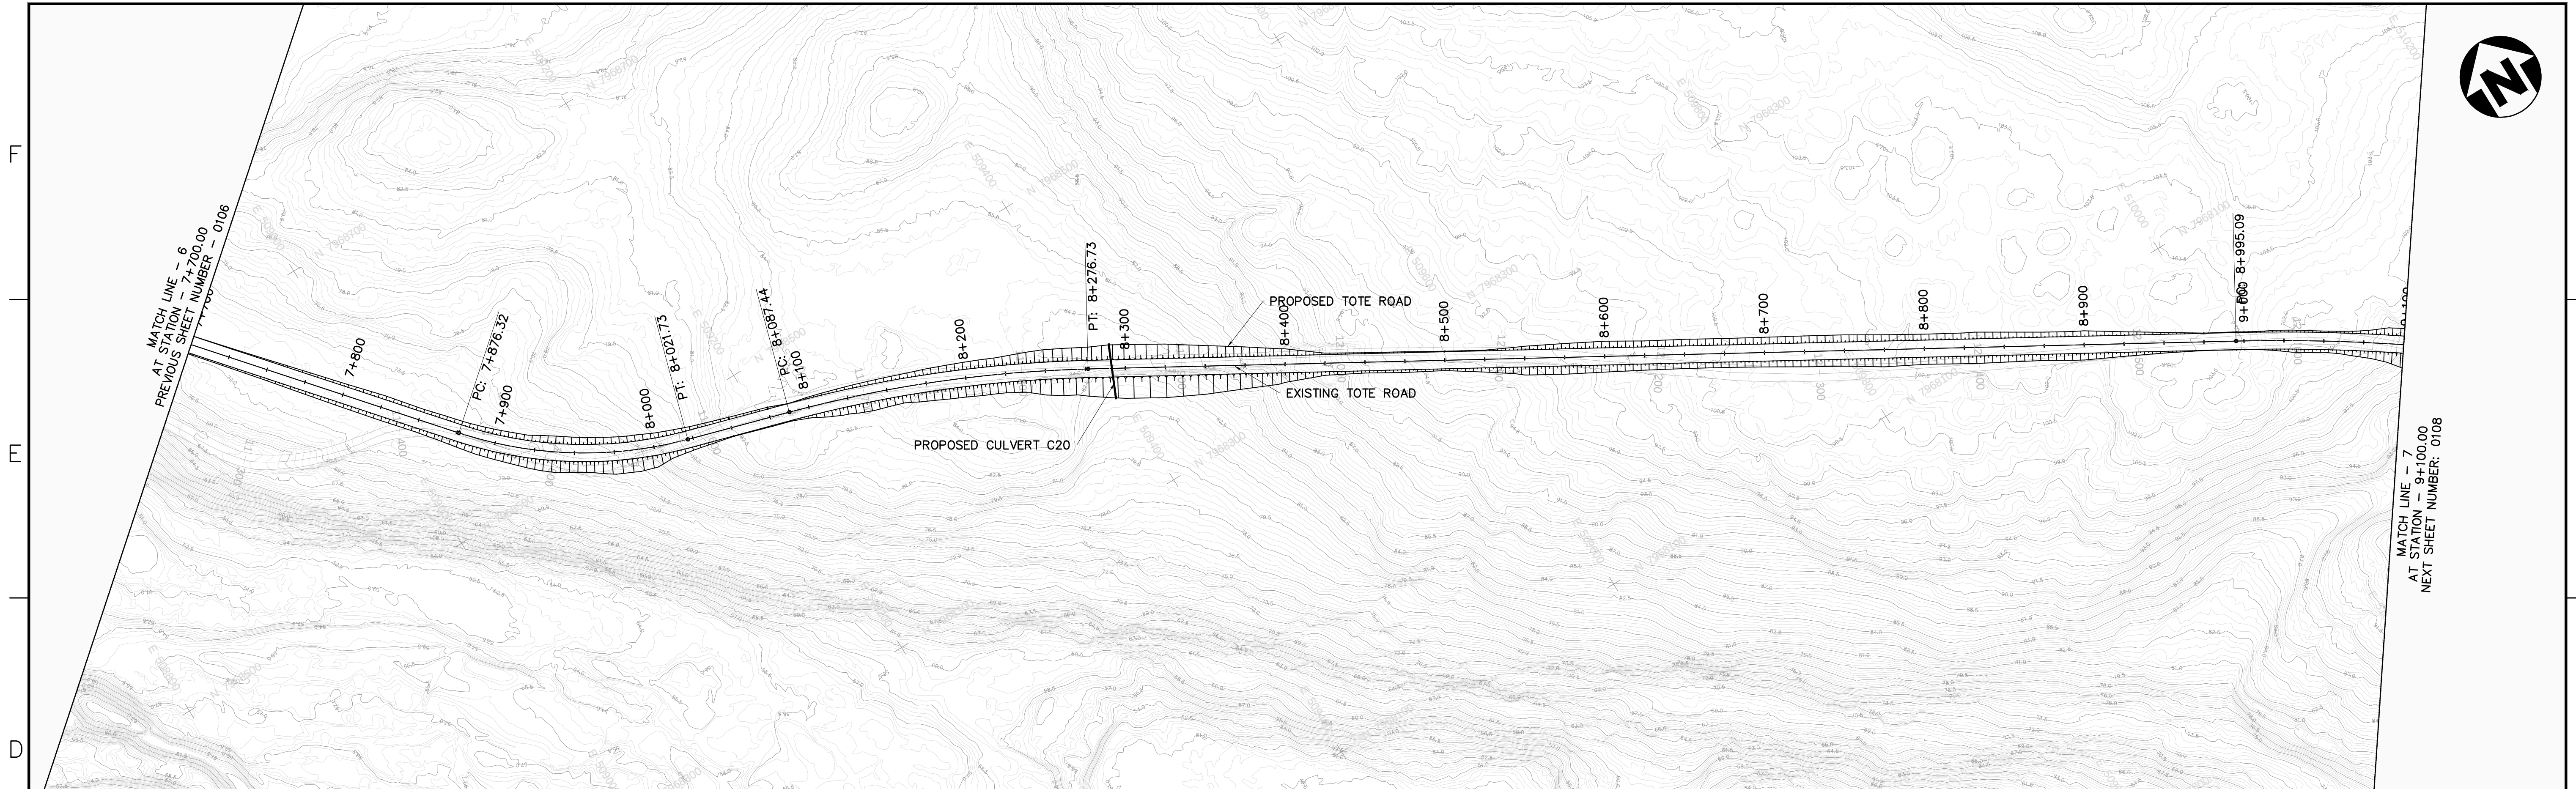

TOTE ROAD PLAN

Horizontal Scale 1:2000

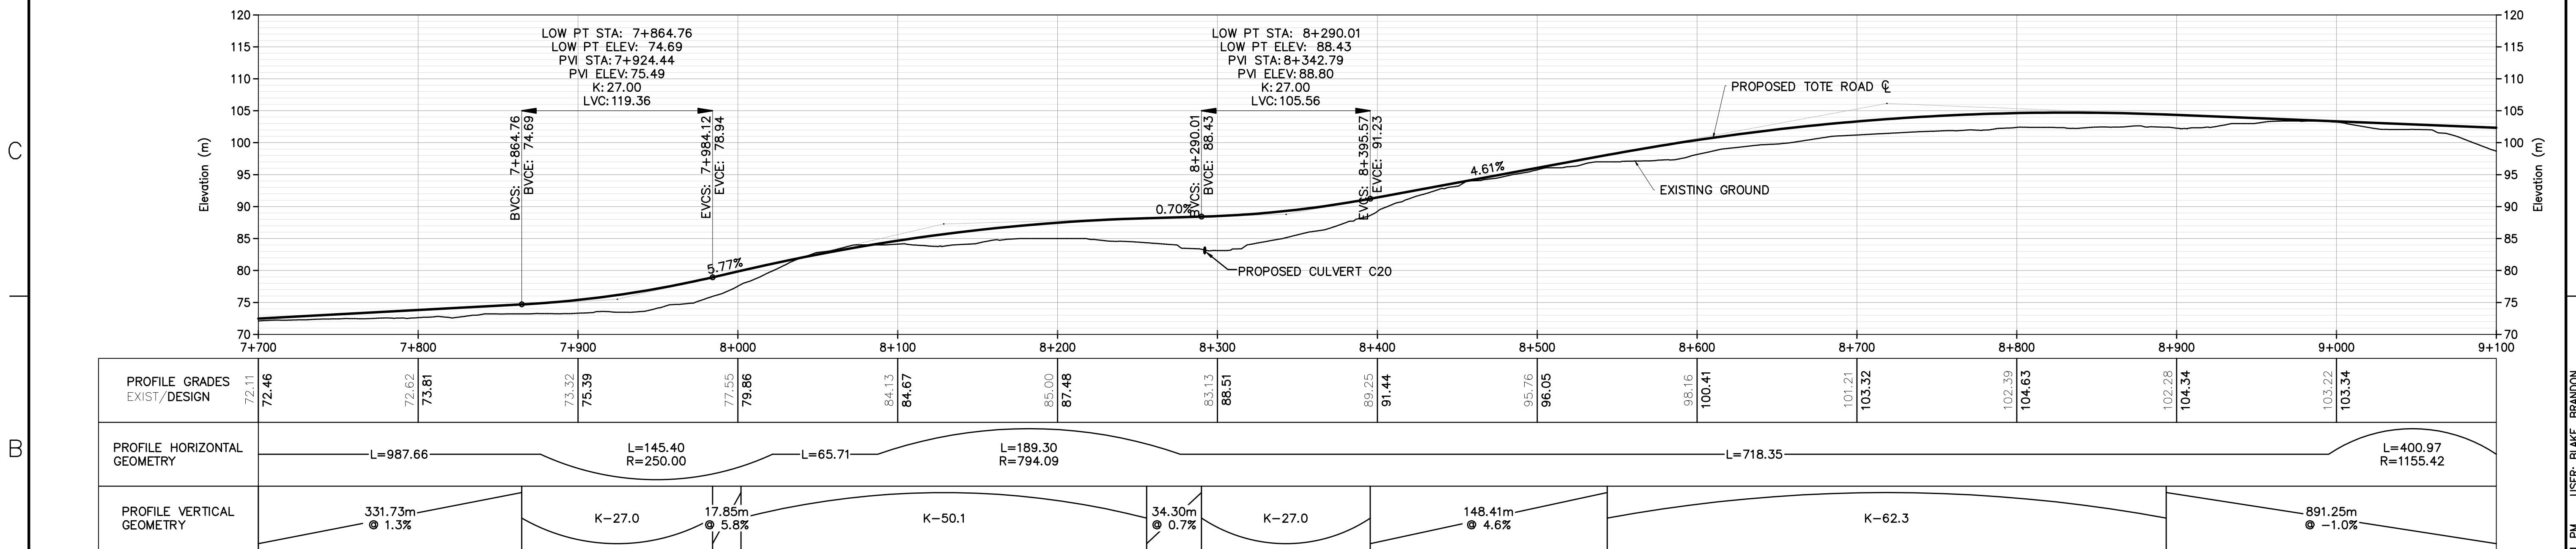

TOTE ROAD PROFILE

Horizontal Scale 1:2000

Vertical Scale 1:500

A

--	--	

