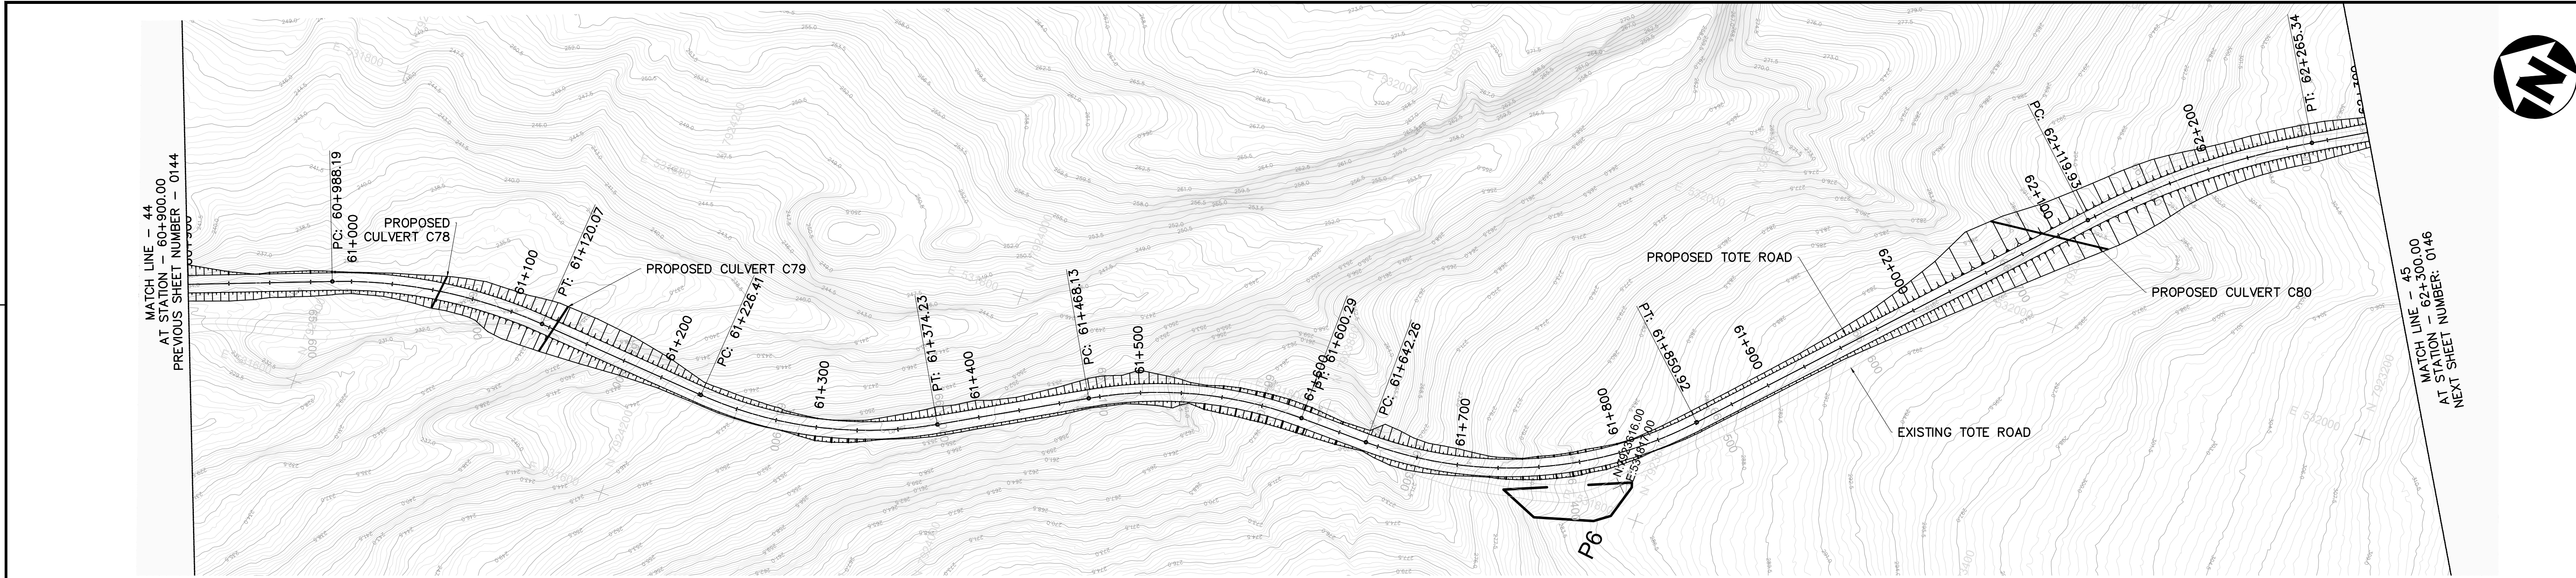


[illegible]

PROFILE GRADES EXIST/DESIGN	234.38 234.62	234.44 235.17	235.02 239.09	243.77 245.11	251.42 250.98	253.07 254.87	256.44 259.11	267.94 266.46	273.93 275.50	284.19 283.88	288.82 290.01	290.92 294.96	292.05 299.92	300.72 304.88	307.63 309.83
PROFILE HORIZONTAL GEOMETRY	$L=323.01$ $L=131.87$ $R=300.00$ $L=106.34$ $L=147.82$ $R=250.00$ $L=93.90$ $L=132.16$ $R=250.00$ $L=41.97$ $L=208.66$ $R=250.00$ $L=269.01$ $L=145.41$ $R=500.00$ $L=709.80$														
PROFILE VERTICAL GEOMETRY	$318.02m$ $\oplus -0.1\%$ $K=27.0$ $157.13m$ $\oplus 6.0\%$ $K=40.0$ $21.62m$ $\oplus 2.9\%$ $K=32.1$ $121.41m$ $\oplus 9.0\%$ $K=42.8$ $583.18m$ $\oplus 5.0\%$														

TOTE ROAD PROFILE
Horizontal Scale 1:2000
Vertical Scale 1:500

NOT
TO BE
USED FOR
CONSTRUCTION

0m 20 40 60 80
1:2000

0m 5 10 15 20
1:500

[illegible]