


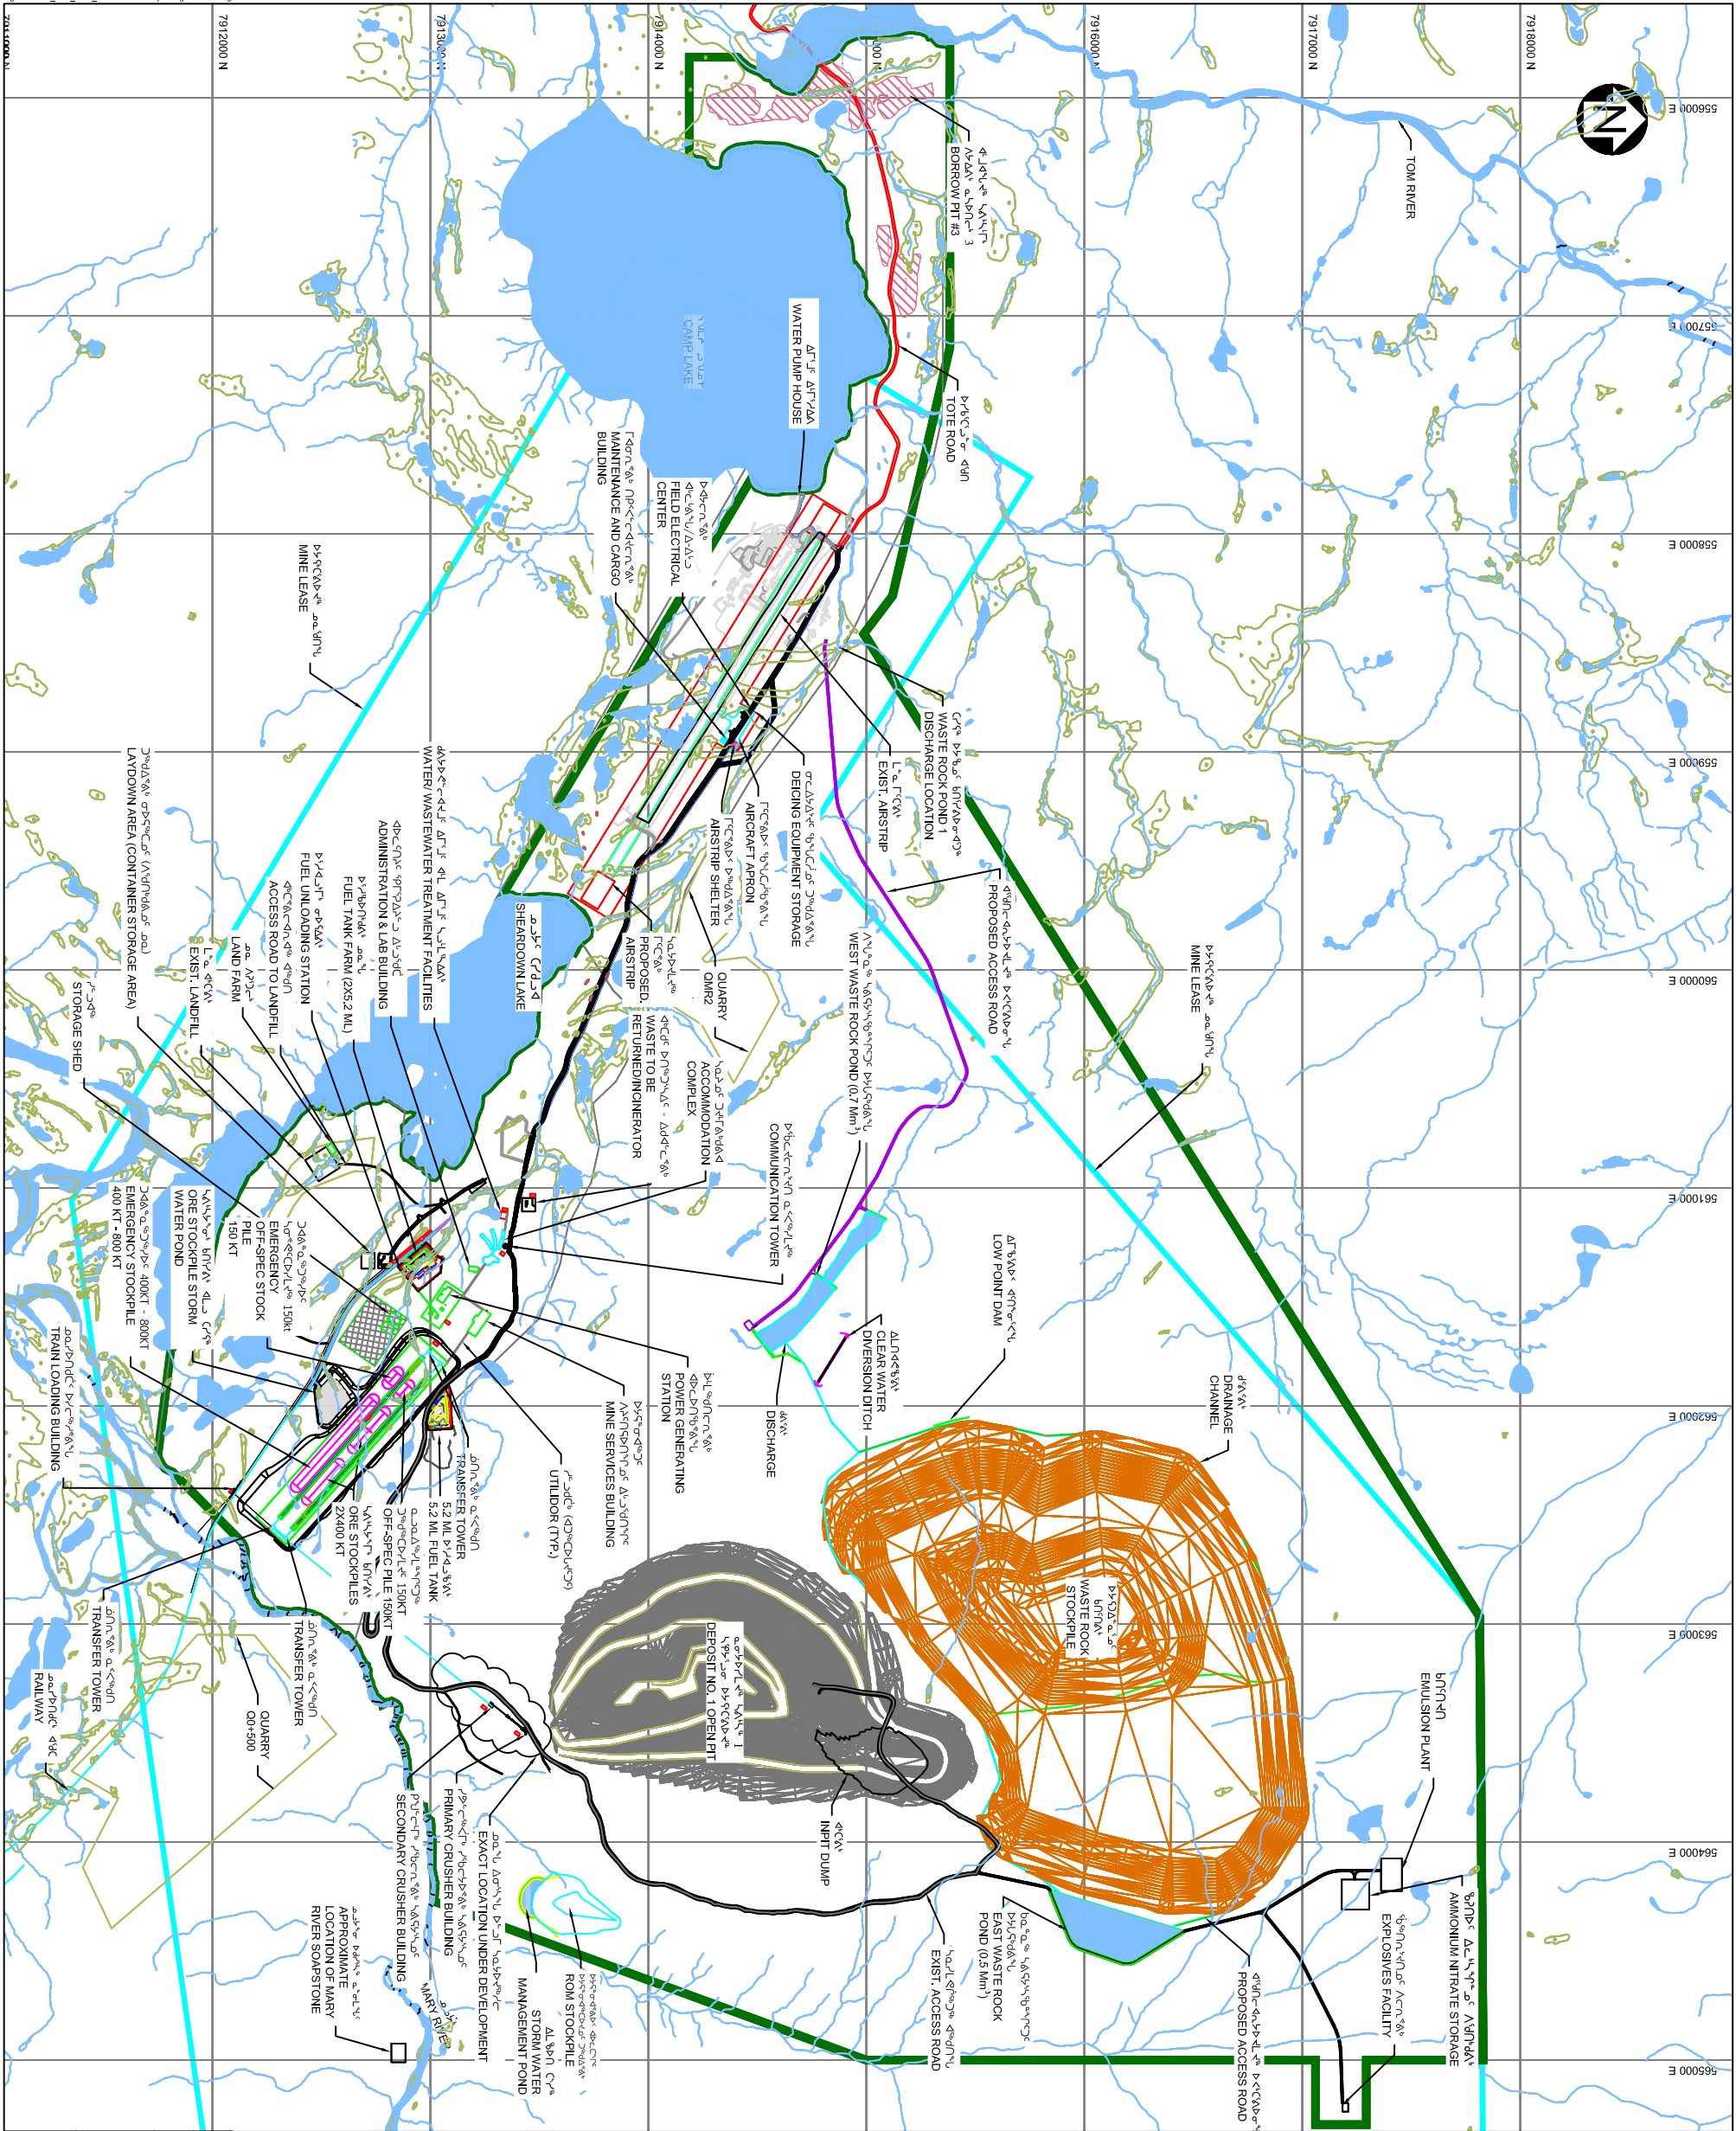

09/04/20

LEGEND:

- Legend:

 - WATER
 - EXISTING BORROW AREA
 - LAND DOWN AREA

5747495

1. *ae01k-cv-n-c* ENGLE MAPPN0 (2005)
2. *ae01k-cv-n-c* ENGLE MAPPN0 (2005)
3. *ae01k-cv-n-c* ENGLE MAPPN0 (2005)
4. *ae01k-cv-n-c* ENGLE MAPPN0 (2005)
5. *ae01k-cv-n-c* ENGLE MAPPN0 (2005)

NOTES

1. TOPOGRAPHY PROVIDED BY EAGLE MAPPING.
2. COORDINATE GRID IS SHOWN IN UTM (NAD83) ZONE 17 AND IS IN METRES
3. CONTOURS ARE IN METRES. CONTOUR INTERVAL IS 10 METRES.
4. MATERIAL HANDLING AND PROCESSING LAYOUT WAS REVISSED BASED ON AKER/KVAERNER DRAWING DWG-20004-MH0003, REV C.
5. MINE SITE AS-CONSTRUCTED INFORMATION PROVIDED BY GENWAT IN 2009.

BAFFINLAND IRON MINES CORPORATION

MARY RIVER PROJECT

MINE SITE LAYOUT