



Legend	
	Building
	Fuel Tank
	Crest
	Road
	Toe
	Contour

Date Created: March 12, 2015	Created By: CDT
MARY RIVER PROJECT	
MINE SITE	
TRAFFIC MANAGEMENT PLAN	
SHEET 1 OF 2	
CONTOUR INTERVAL - 1.5m	

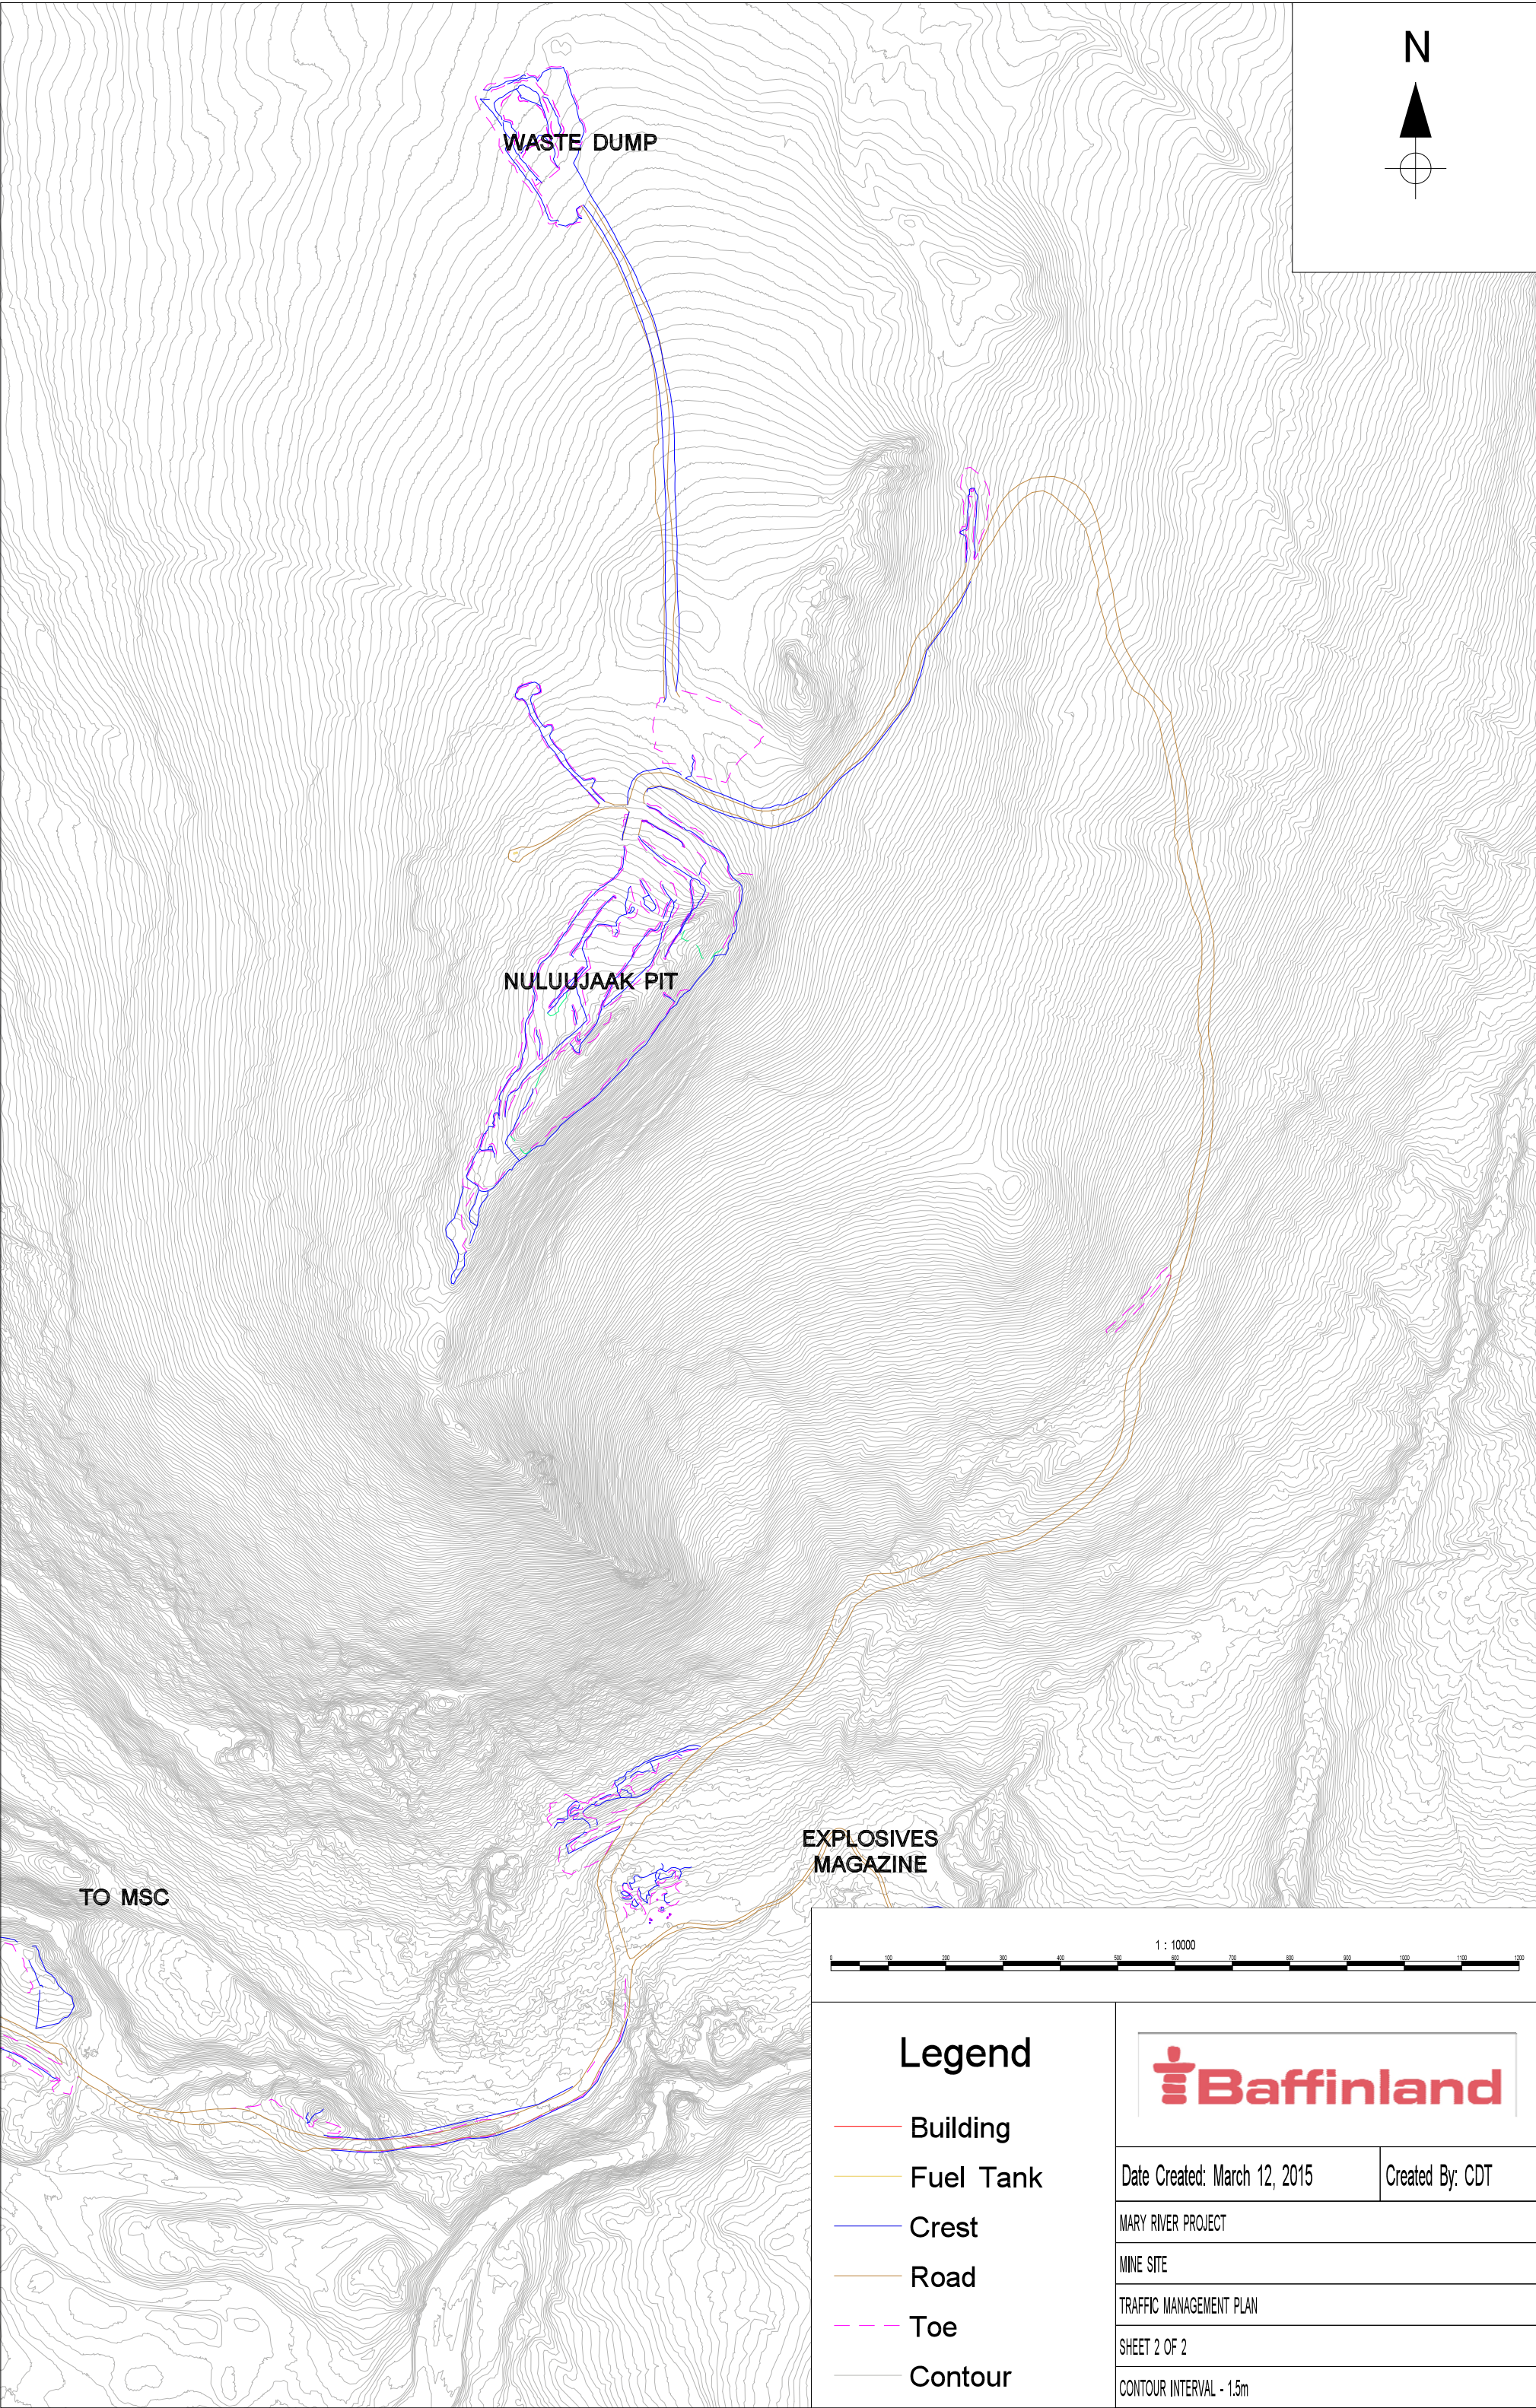

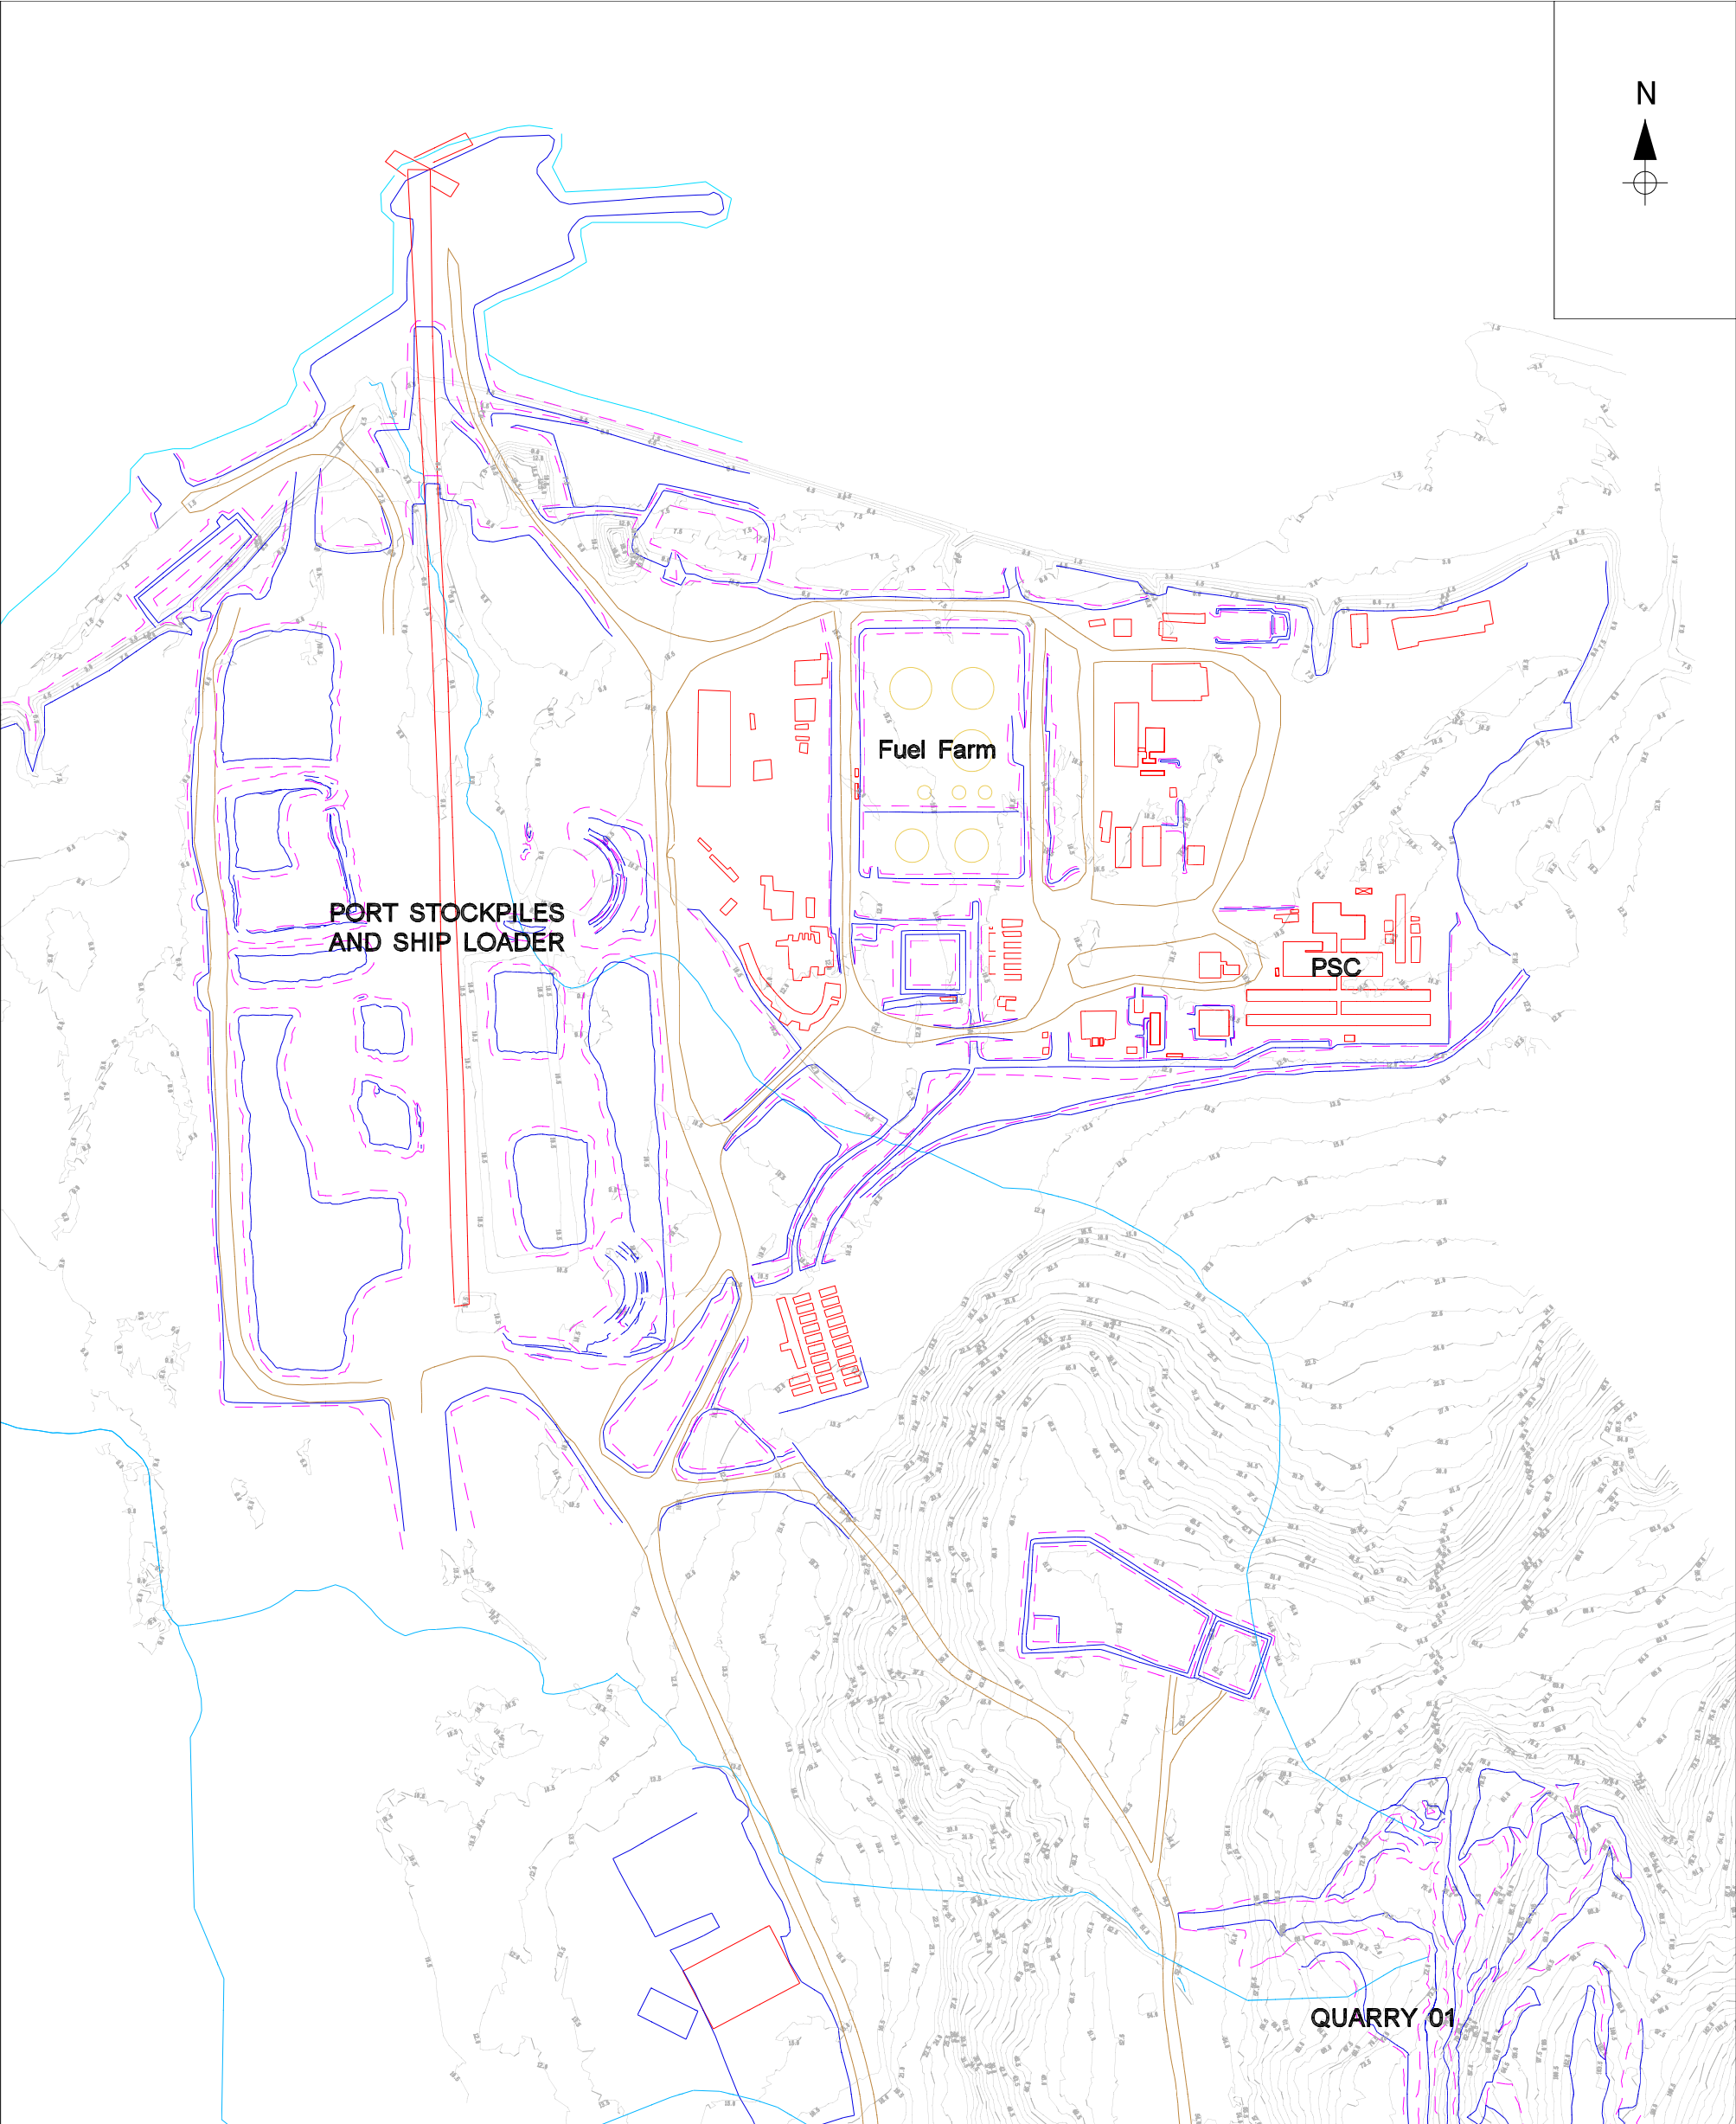

<div>Legend</div> <div><div><div></div>Building</div><div><div></div>Fuel Tank</div><div><div></div>Crest</div><div><div></div>Road</div><div><div></div>Toe</div><div><div></div>Contour</div></div>	<div><div><div></div></div><div>Baffinland</div></div>		
	Milne Traffic Control Plan	Date Created: March 12, 2015	Created By: CDT
	MARY RIVER PROJECT		
	MILNE PORT		
	TRAFFIC MANAGEMENT PLAN		
	CONTOUR INTERVAL - 1.5m		