

Baffinland Iron Mines Corporation

Construction Summary Report Addendum: Milne Port Stockpile Settling Ponds

(Addendum to H349000-2345-10-124-0001)



2016-09-27	0	Approved for Use	 M. Buykx	 T. Bruce	 J. Cleland	 W. McPhee
Date	Rev.	Status	Prepared By	Checked By	Approved By	Approved By
HATCH						Client

Table of Contents

1. Introduction.....	1
2. Construction Activity Summary.....	1
3. Photographic Records	1
4. As Built Drawings	6
5. Field Decisions	6
6. Earthworks Data	7
7. Unanticipated Observations.....	7

1. Introduction

This addendum to the Milne Port Stockpile Settling Ponds Construction Summary Report addresses the ditches, swales and road crossing around the perimeter of the Milne Port stockpile pad. This infrastructure is designed to collect runoff water from the stockpile pad and divert it to the two settling ponds. Construction of this infrastructure was not completed at the time of submission of the original Construction Summary Report, hence the requirement for this addendum.

2. Construction Activity Summary

The construction activities on the Milne Port stockpile settling pond drainage ditches started in May 2016 and were completed in June 2016.

The following summarizes the construction activities:

- Excavate ditch/swale.
- Construct berm.
- Place culverts.
- Backfill culverts.

3. Photographic Records



Figure 1: View looking South West showing Stockpile, Stockpile Pad, Drainage Ditch and Berm



Figure 2: View looking North East showing Culvert being Placed



Figure 3: View looking North East with Swale, Berm and Back Filled Culvert



Figure 4: View looking East with Swale, Berm and Culvert



Figure 5: View looking North East with Swale being Excavated



Figure 6: View looking North West with Swale, Berm and Drill Rig in Background



Figure 7: Excavator Bucket Ripping Pre Drilled Permafrost



Figure 8: View showing Ground Thaw Unit being Prepared for Use



Figure 9: View looking North in to West Runoff Pond with Culvert Placed



Figure 10: View looking North showing Drainage Ditch Diversion around Frozen Ore/Snow Stockpile

4. As Built Drawings

The as-built drawings incorporate survey data and field sketches provided by Baffinland.

A list of As Built drawings is provided in Table 4-1 and copies are attached in Appendix A.

Table 4-1: Milne Port Stockpile Runoff Drainage 'As-Built' Drawing List

Drawing Number	Title	Revision
H349000-2133-10-035-0001	Milne Port Ore Stockpiles No. 1 & 2 Earthworks & Drainage - Plan	3
H349000-2133-10-035-0002	Milne Port Ore Stockpiles No. 3 & 4 Earthworks & Drainage - Plan	3

5. Field Decisions

The following section describes field decisions made during construction:

- a) Frozen ground made excavation of the ditches to the design depth difficult in areas where the trench is deeper. The Baffinland construction team used the following methods to excavate frozen ground:
 - ◆ Excavate to frozen ground, then wait a day and re-excavate, giving the ground time to thaw between excavations.
 - ◆ Rip the frozen ground prior to excavation.

- ♦ Drill a pattern of tightly spaced holes prior to excavation. Refer to Figure 6 and Figure 7.
- ♦ Use ground thaw units. Refer to Figure 8.
- b) When water started flowing through the new ditch in to the West drainage pond, erosion of the pond inlet embankment was observed. A culvert was installed to prevent further erosion. Refer to Figure 9.
- c) In limited locations on the East and West side of the pad, stockpiles of snow mixed with ore were positioned over the design ditch alignment. These snow/ore stockpiles resulted in the ground being frozen right to the surface. Rather than excavate the frozen ground, a field decision was taken to divert the ditch around the stockpiles. Refer to Figure 10.
- d) Puddles of water on the stockpile pad were pumped direct to the runoff pond, so that they did not drain in to the ditch during construction.
- e) On the East side of the stockpile pad, the designed ditch alignment was diverted to the West to maintain the existing service road alignment.
- f) An additional culvert was added on the North of the stockpile pad, to enable continued use of the existing site constructed access road on to the ore dock.
- g) The location of the South access road on to the ore pad was moved West, to enable continued use of the existing pad access road.

6. Earthworks Data

The survey data collected by Baffinland has been included in Appendix B.


7. Unanticipated Observations

The following unanticipated observations occurred during construction of the drainage ditch:

- a) Challenges were experienced excavating the frozen ground down to the required elevation at the bottom of the ditch.
- b) Erosion of the pond inlet embankment was initially experienced. A culvert was placed to prevent further erosion.
- c) Location of site constructed access roads did not align with the design locations. One culvert crossing was added and one culvert crossing was relocated to accommodate this change.

Appendix A


As-Built Drawings

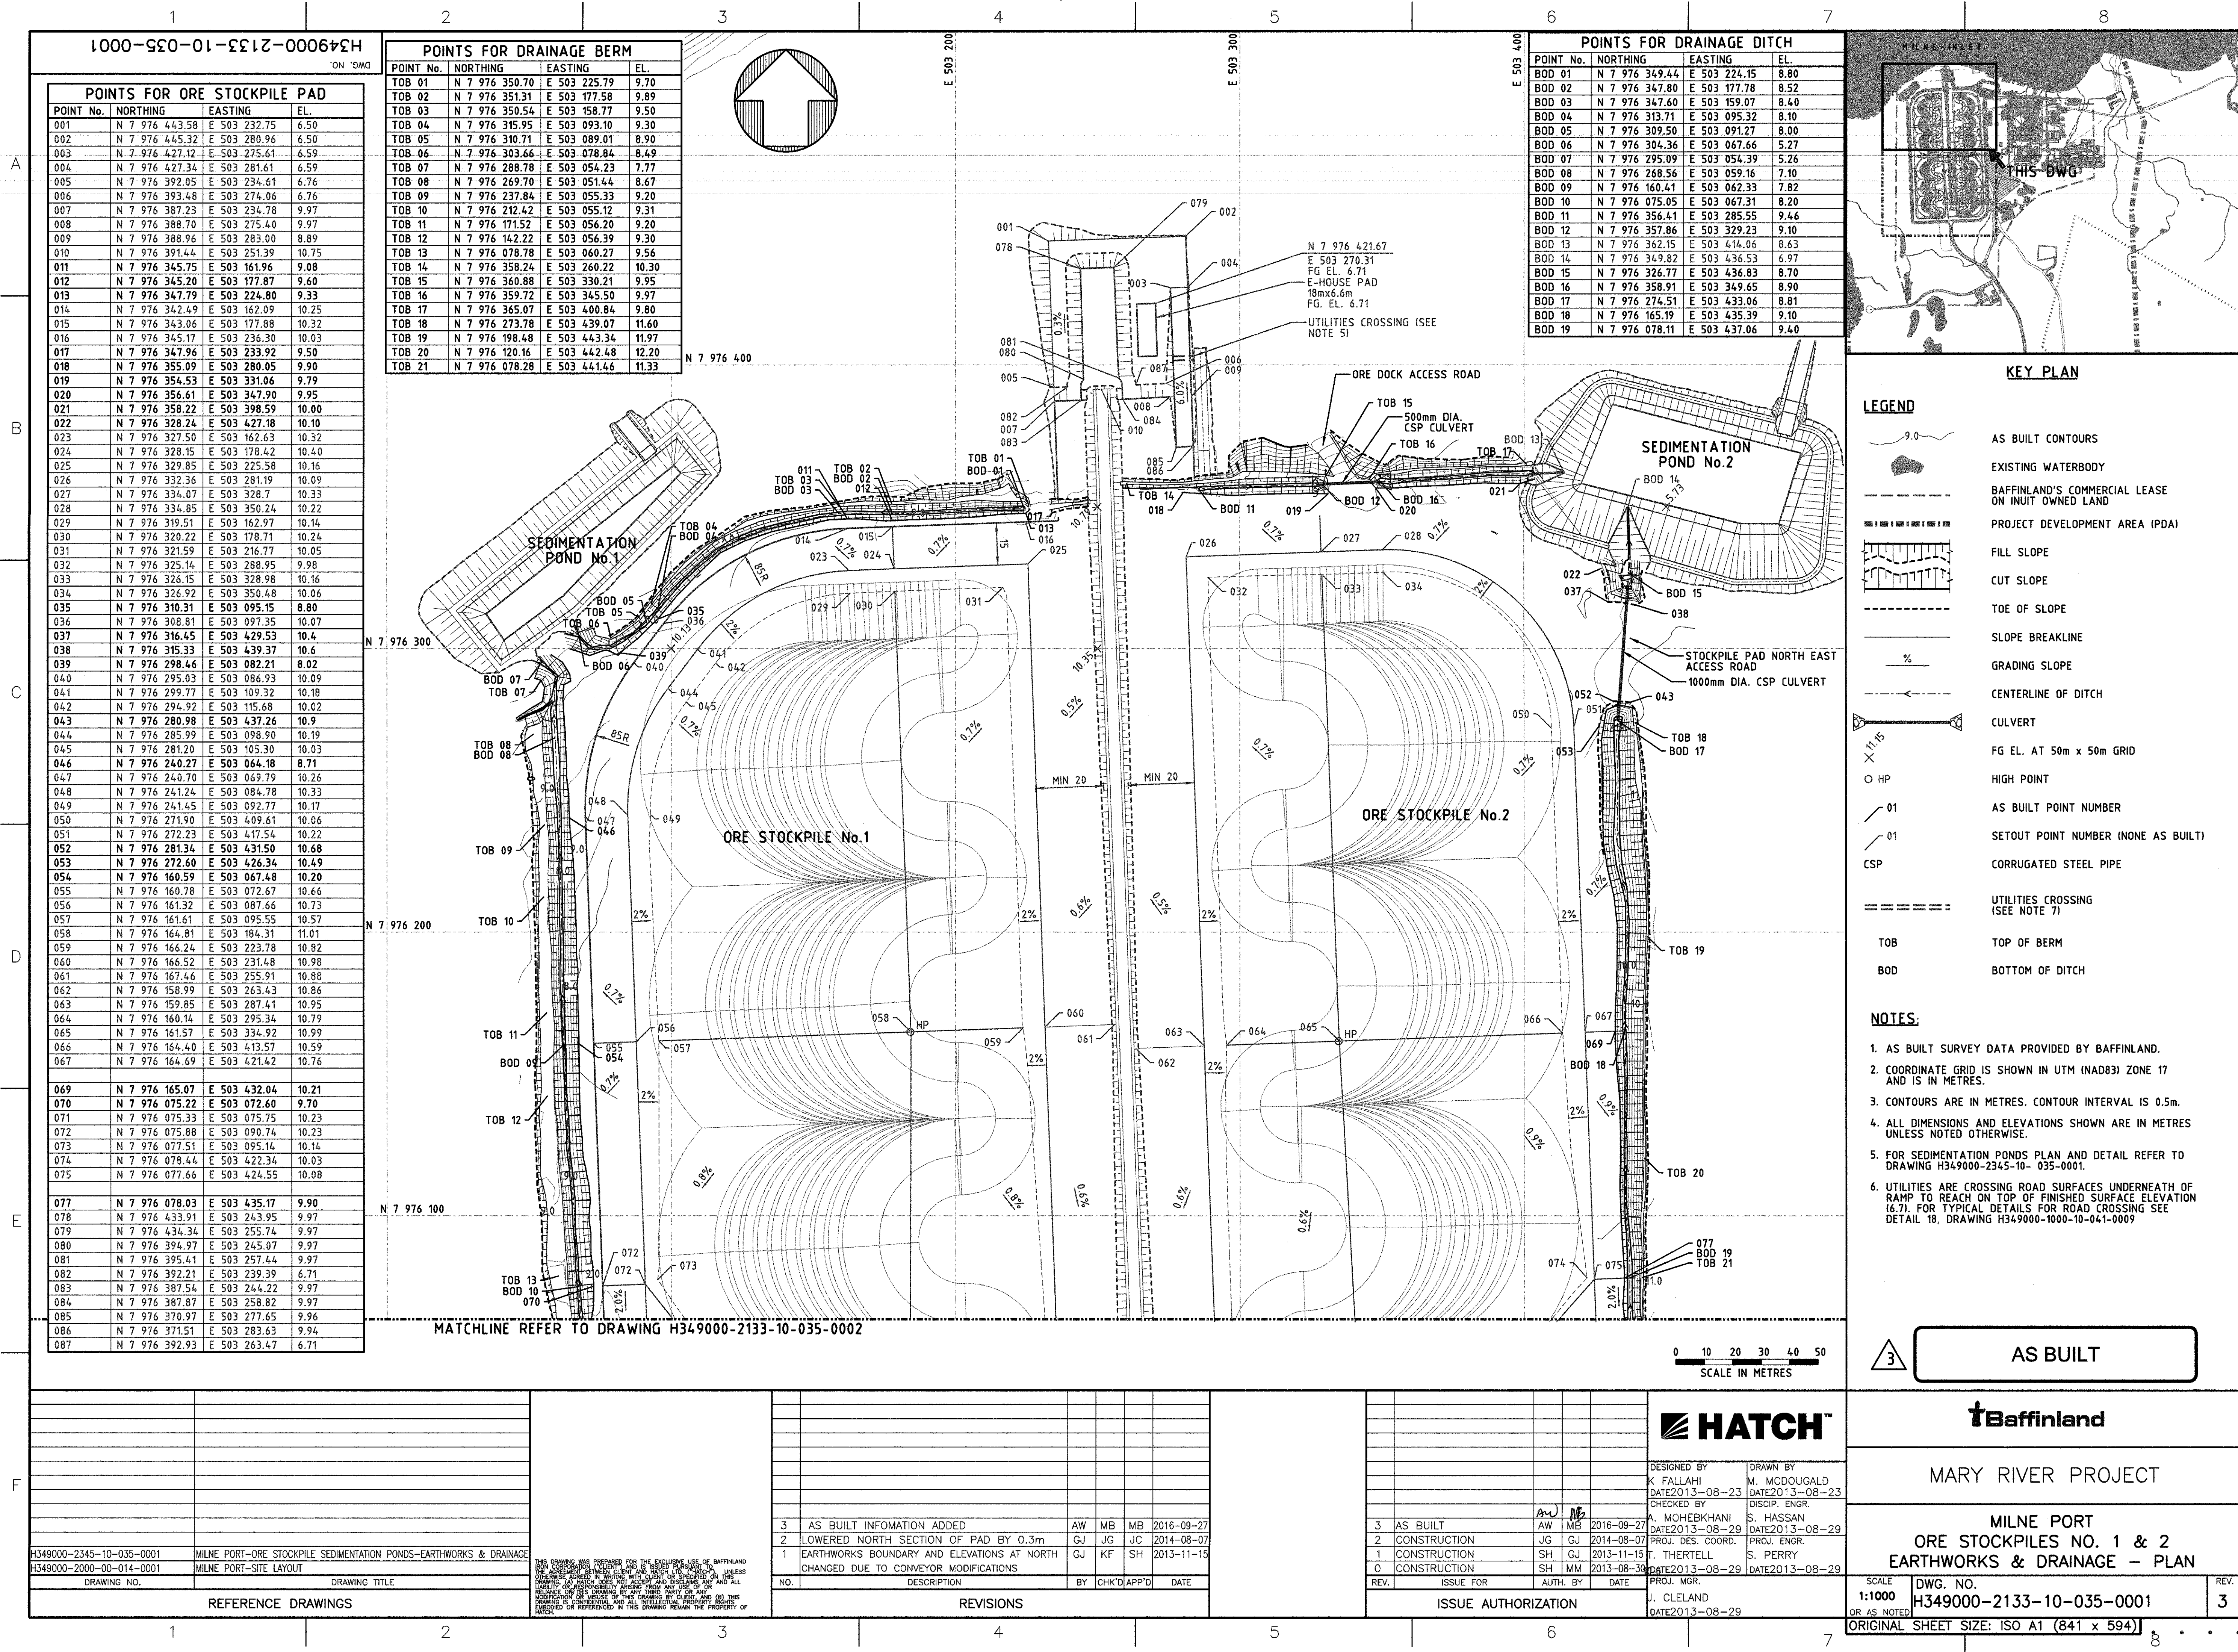

POINTS FOR ORE STOCKPILE PAD			
POINT No.	NORTHING	EASTING	EL.
001	N 7 976 443.58	E 503 232.75	6.50
002	N 7 976 445.32	E 503 280.96	6.50
003	N 7 976 427.12	E 503 275.61	6.59
004	N 7 976 427.34	E 503 281.61	6.59
005	N 7 976 392.05	E 503 234.61	6.76
006	N 7 976 393.48	E 503 274.06	6.76
007	N 7 976 387.23	E 503 234.78	9.97
008	N 7 976 388.70	E 503 275.40	9.97
009	N 7 976 388.96	E 503 283.00	8.89
010	N 7 976 391.44	E 503 251.39	10.75
011	N 7 976 345.75	E 503 161.96	9.08
012	N 7 976 345.20	E 503 177.87	9.60
013	N 7 976 347.79	E 503 224.80	9.33
014	N 7 976 342.49	E 503 162.09	10.25
015	N 7 976 343.06	E 503 177.68	10.32
016	N 7 976 345.17	E 503 236.30	10.03
017	N 7 976 347.96	E 503 233.92	9.50
018	N 7 976 355.09	E 503 280.05	9.90
019	N 7 976 354.53	E 503 331.06	9.79
020	N 7 976 356.61	E 503 347.90	9.95
021	N 7 976 358.22	E 503 398.59	10.00
022	N 7 976 328.24	E 503 427.18	10.10
023	N 7 976 327.50	E 503 162.63	10.32
024	N 7 976 328.15	E 503 178.42	10.40
025	N 7 976 329.85	E 503 225.58	10.16
026	N 7 976 332.36	E 503 281.19	10.09
027	N 7 976 334.07	E 503 328.7	10.33
028	N 7 976 334.85	E 503 350.24	10.22
029	N 7 976 319.51	E 503 162.97	10.14
030	N 7 976 320.22	E 503 178.71	10.24
031	N 7 976 321.59	E 503 216.77	10.05
032	N 7 976 325.14	E 503 288.95	9.98
033	N 7 976 326.15	E 503 328.98	10.16
034	N 7 976 326.92	E 503 350.48	10.06
035	N 7 976 310.31	E 503 095.15	8.80
036	N 7 976 308.81	E 503 097.35	10.07
037	N 7 976 316.45	E 503 429.53	10.4
038	N 7 976 315.33	E 503 439.37	10.6
039	N 7 976 298.46	E 503 082.21	8.02
040	N 7 976 295.03	E 503 086.93	10.09
041	N 7 976 299.77	E 503 109.32	10.18
042	N 7 976 294.92	E 503 115.68	10.02
043	N 7 976 280.98	E 503 437.26	10.9
044	N 7 976 285.99	E 503 098.90	10.19
045	N 7 976 281.20	E 503 105.30	10.03
046	N 7 976 240.27	E 503 064.18	8.71
047	N 7 976 240.70	E 503 069.79	10.26
048	N 7 976 241.24	E 503 084.78	10.33
049	N 7 976 241.45	E 503 092.77	10.17
050	N 7 976 271.90	E 503 409.61	10.06
051	N 7 976 272.23	E 503 417.54	10.22
052	N 7 976 281.34	E 503 431.50	10.68
053	N 7 976 272.60	E 503 426.34	10.49
054	N 7 976 160.59	E 503 067.48	10.20
055	N 7 976 160.78	E 503 072.67	10.66
056	N 7 976 161.32	E 503 087.66	10.73
057	N 7 976 161.61	E 503 095.55	10.57
058	N 7 976 164.81	E 503 184.31	11.01
059	N 7 976 166.24	E 503 223.78	10.82
060	N 7 976 166.52	E 503 231.48	10.98
061	N 7 976 167.46	E 503 255.91	10.88
062	N 7 976 158.99	E 503 263.43	10.86
063	N 7 976 159.85	E 503 287.41	10.95
064	N 7 976 160.14	E 503 295.34	10.79
065	N 7 976 161.57	E 503 334.92	10.99
066	N 7 976 164.40	E 503 413.57	10.59
067	N 7 976 164.69	E 503 421.42	10.76
069	N 7 976 165.07	E 503 432.04	10.21
070	N 7 976 075.22	E 503 072.60	9.70
071	N 7 976 075.33	E 503 075.75	10.23
072	N 7 976 075.88	E 503 090.74	10.23
073	N 7 976 077.51	E 503 095.14	10.14
074	N 7 976 078.44	E 503 422.34	10.03
075	N 7 976 077.66	E 503 424.55	10.08
077	N 7 976 078.03	E 503 435.17	9.90
078	N 7 976 433.91	E 503 243.95	9.97
079	N 7 976 434.34	E 503 255.74	9.97
080	N 7 976 394.97	E 503 245.07	9.97
081	N 7 976 395.41	E 503 257.44	9.97
082	N 7 976 392.21	E 503 239.39	6.71
083	N 7 976 387.54	E 503 244.22	9.97
084	N 7 976 387.87	E 503 258.82	9.97
085	N 7 976 370.97	E 503 277.65	9.96
086	N 7 976 371.51	E 503 283.63	9.94
087	N 7 976 392.93	E 503 263.47	6.71

POINTS FOR DRAINAGE BERM			
POINT No.	NORTHING	EASTING	EL.
TOB 01	N 7 976 350.70	E 503 225.79	9.70
TOB 02	N 7 976 351.31	E 503 177.58	9.89
TOB 03	N 7 976 350.54	E 503 158.77	9.50
TOB 04	N 7 976 315.95	E 503 093.10	9.30
TOB 05	N 7 976 310.71	E 503 089.01	8.90
TOB 06	N 7 976 303.66	E 503 078.84	8.49
TOB 07	N 7 976 288.78	E 503 054.23	7.77
TOB 08	N 7 976 269.70	E 503 051.44	8.67
TOB 09	N 7 976 237.84	E 503 055.33	9.20
TOB 10	N 7 976 212.42	E 503 055.12	9.31
TOB 11	N 7 976 171.52	E 503 056.20	9.20
TOB 12	N 7 976 142.22	E 503 056.39	9.30
TOB 13	N 7 976 078.78	E 503 060.27	9.56
TOB 14	N 7 976 358.24	E 503 260.22	10.30
TOB 15	N 7 976 360.88	E 503 330.21	9.95
TOB 16	N 7 976 359.72	E 503 345.50	9.97
TOB 17	N 7 976 365.07	E 503 400.84	9.80
TOB 18	N 7 976 273.78	E 503 439.07	11.60
TOB 19	N 7 976 198.48	E 503 443.34	11.97
TOB 20	N 7 976 120.16	E 503 442.48	12.20
TOB 21	N 7 976 078.28	E 503 441.46	11.33

POINTS FOR DRAINAGE DITCH			
POINT No.	NORTHING	EASTING	EL.
BOD 01	N 7 976 349.44	E 503 224.15	8.80
BOD 02	N 7 976 347.80	E 503 177.78	8.52
BOD 03	N 7 976 347.60	E 503 159.07	8.40
BOD 04	N 7 976 313.71	E 503 095.32	8.10
BOD 05	N 7 976 309.50	E 503 091.27	8.00
BOD 06	N 7 976 304.36	E 503 067.66	5.27
BOD 07	N 7 976 295.09	E 503 054.39	5.26
BOD 08	N 7 976 268.56	E 503 059.16	7.10
BOD 09	N 7 976 160.41	E 503 062.33	7.82
BOD 10	N 7 976 075.05	E 503 067.31	8.20
BOD 11	N 7 976 356.41	E 503 285.55	9.46
BOD 12	N 7 976 357.86	E 503 329.23	9.10
BOD 13	N 7 976 362.15	E 503 414.06	8.63
BOD 14	N 7 976 349.82	E 503 436.53	6.97
BOD 15	N 7 976 326.77	E 503 436.83	8.70
BOD 16	N 7 976 358.91	E 503 349.65	8.90
BOD 17	N 7 976 274.51	E 503 433.06	8.81
BOD 18	N 7 976 165.19	E 503 435.39	9.10
BOD 19	N 7 976 078.11	E 503 437.06	9.40

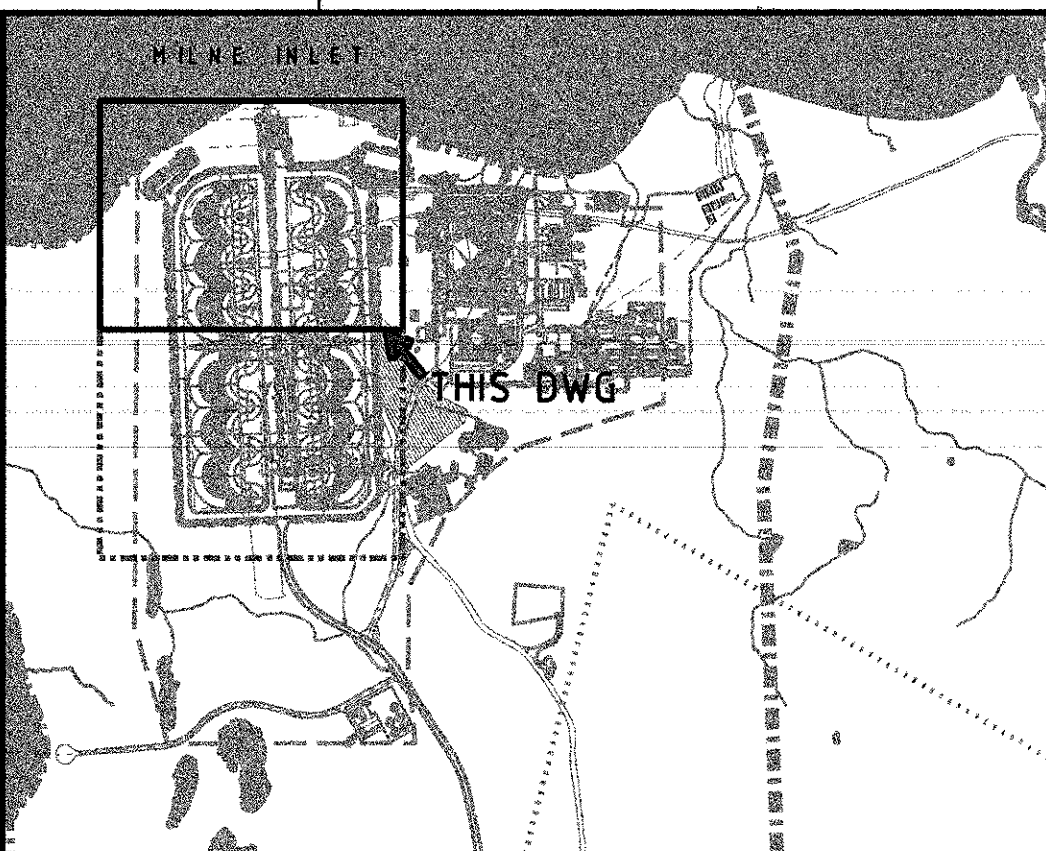

LEGEND

- 9.0 AS BUILT CONTOURS
- EXISTING WATERBODY
- BAFFINLAND'S COMMERCIAL LEASE ON INUIT OWNED LAND
- PROJECT DEVELOPMENT AREA (PDA)
- FILL SLOPE
- CUT SLOPE
- TOE OF SLOPE
- SLOPE BREAKLINE
- GRADING SLOPE
- CENTERLINE OF DITCH
- CULVERT
- FG EL. AT 50m x 50m GRID
- HP HIGH POINT
- 01 AS BUILT POINT NUMBER
- 01 SETOUT POINT NUMBER (NONE AS BUILT)
- CSP CORRUGATED STEEL PIPE
- UTILITIES CROSSING (SEE NOTE 7)
- TOB TOP OF BERM
- BOD BOTTOM OF DITCH

NOTES:

- AS BUILT SURVEY DATA PROVIDED BY BAFFINLAND.
- COORDINATE GRID IS SHOWN IN UTM (NAD83) ZONE 17 AND IS IN METRES.
- CONTOURS ARE IN METRES. CONTOUR INTERVAL IS 0.5m.
- ALL DIMENSIONS AND ELEVATIONS SHOWN ARE IN METRES UNLESS NOTED OTHERWISE.
- FOR SEDIMENTATION PONDS PLAN AND DETAIL REFER TO DRAWING H349000-2345-10- 035-0001.
- UTILITIES ARE CROSSING ROAD SURFACES UNDERNEATH OF RAMP TO REACH ON TOP OF FINISHED SURFACE ELEVATION (6.7). FOR TYPICAL DETAILS FOR ROAD CROSSING SEE DETAIL 18, DRAWING H349000-1000-10-041-0009

REFERENCE DRAWINGS	
H349000-2345-10-035-0001	MILNE PORT-ORE STOCKPILE SEDIMENTATION PONDS-EARTHWORKS & DRAINAGE
H349000-2000-00-014-0001	MILNE PORT-SITE LAYOUT
DRAWING NO.	DRAWING TITLE

THIS DRAWING WAS PREPARED FOR THE EXCLUSIVE USE OF BAFFINLAND. IT IS THE PROPERTY OF BAFFINLAND AND IS NOT TO BE REPRODUCED OR TRANSMITTED IN ANY FORM OR BY ANY MEANS, ELECTRONIC OR MECHANICAL, INCLUDING PHOTOCOPYING, RECORDING, OR BY ANY INFORMATION STORAGE AND RETRIEVAL SYSTEM, WITHOUT THE WRITTEN PERMISSION OF BAFFINLAND. ANY UNAUTHORIZED REPRODUCTION OR TRANSMISSION OF THIS DRAWING IS PROHIBITED AND WILL BE CONSIDERED A VIOLATION OF THE APPLICABLE LAWS AND REGULATIONS. THE USER OF THIS DRAWING SHALL BE RESPONSIBLE FOR OBTAINING ALL NECESSARY PERMITS AND APPROVALS FROM THE APPROPRIATE AUTHORITIES. THE USER SHALL BE RESPONSIBLE FOR OBTAINING ALL NECESSARY PERMITS AND APPROVALS FROM THE APPROPRIATE AUTHORITIES. THE USER SHALL BE RESPONSIBLE FOR OBTAINING ALL NECESSARY PERMITS AND APPROVALS FROM THE APPROPRIATE AUTHORITIES.

REVISIONS				
NO.	DESCRIPTION	BY	CHK'D	APP'D
3	AS BUILT INFORMATION ADDED	AW	MB	MB
2	LOWERED NORTH SECTION OF PAD BY 0.3m	GJ	JG	JC
1	EARTHWORKS BOUNDARY AND ELEVATIONS AT NORTH CHANGED DUE TO CONVEYOR MODIFICATIONS	GJ	KF	SH

ISSUE AUTHORIZATION				
REV.	ISSUE FOR	AUTH. BY	DATE	DATE
3	AS BUILT	AW	MB	2016-09-27
2	CONSTRUCTION	JG	GJ	2014-08-07
1	CONSTRUCTION	SH	GJ	2013-11-15
0	CONSTRUCTION	SH	MM	2013-08-30

HATCH

DESIGNED BY
K FALLAH
DATE 2013-08-23
CHECKED BY
M. MICHEKANI
DATE 2013-08-29
DRAWN BY
M. MCDUGALD
DATE 2013-08-23
DISCIP. ENGR.
S. HASSAN
DATE 2013-08-29
PROJ. DES. COORD.
T. THERTELL
DATE 2013-08-29
PROJ. ENGR.
S. PERRY
DATE 2013-08-29
PROJ. MGR.
J. CLELAND
DATE 2013-08-29

Baffinland

MARY RIVER PROJECT

MILNE PORT
ORE STOCKPILES NO. 1 & 2
EARTHWORKS & DRAINAGE - PLAN

DWG. NO.
H349000-2133-10-035-0001

SCALE
1:1000
OR AS NOTED

REV.
3

ORIGINAL SHEET SIZE: ISO A1 (841 x 594)

H349000-2133-10-035-0002

POINT No.	NORTHING	EASTING	EL.
078	N 7 976 037.17	E 503 232.90	10.16
079	N 7 976 036.30	E 503 236.18	10.23
080	N 7 976 037.02	E 503 256.17	10.23
081	N 7 976 044.13	E 503 271.58	10.37
082	N 7 976 044.85	E 503 291.57	10.37
083	N 7 976 046.68	E 503 297.69	10.24
084	N 7 976 025.76	E 503 058.52	9.01
085	N 7 976 017.35	E 503 077.85	9.07
086	N 7 976 017.89	E 503 092.84	9.15
087	N 7 976 026.32	E 503 130.29	10.04
088	N 7 976 025.67	E 503 229.56	10.11
089	N 7 976 023.09	E 503 236.66	9.86
090	N 7 976 023.81	E 503 256.64	9.96
091	N 7 976 024.57	E 503 272.29	9.98
092	N 7 976 025.30	E 503 292.27	9.88
093	N 7 976 028.74	E 503 301.33	10.14
094	N 7 976 035.91	E 503 387.89	10.11
095	N 7 976 030.14	E 503 426.28	9.21
096	N 7 975 698.20	E 503 334.31	11.20
097	N 7 976 030.52	E 503 436.52	9.82
098	N 7 976 012.18	E 503 130.79	10.04
099	N 7 976 019.79	E 503 228.36	10.12
100	N 7 976 022.58	E 503 301.29	10.13
101	N 7 976 021.68	E 503 388.71	10.10
102	N 7 975 995.84	E 503 229.48	10.31
103	N 7 975 998.37	E 503 237.55	10.46
104	N 7 975 999.09	E 503 257.54	10.46
105	N 7 976 005.19	E 503 272.99	10.36
106	N 7 976 005.91	E 503 292.98	10.36
107	N 7 976 010.70	E 503 302.71	10.13
108	N 7 975 959.00	E 503 070.81	9.51
109	N 7 975 959.38	E 503 079.94	10.23
110	N 7 975 959.92	E 503 094.93	10.23
111	N 7 975 958.61	E 503 099.43	10.14
112	N 7 975 967.87	E 503 420.05	10.17
113	N 7 975 970.11	E 503 428.43	10.33
114	N 7 975 693.33	E 503 414.38	10.42
115	N 7 975 970.50	E 503 439.10	10.39
116	N 7 975 852.46	E 503 077.95	9.64
117	N 7 975 852.67	E 503 083.79	10.76
118	N 7 975 853.22	E 503 098.78	10.84
119	N 7 975 853.50	E 503 166.70	10.68
120	N 7 975 856.71	E 503 195.43	11.12
121	N 7 975 858.12	E 503 234.68	10.93
122	N 7 975 858.41	E 503 242.61	11.09
123	N 7 975 859.25	E 503 265.94	10.99
124	N 7 975 859.59	E 503 275.19	10.98
125	N 7 975 860.42	E 503 298.23	11.10
126	N 7 975 860.72	E 503 306.38	10.93
127	N 7 975 862.14	E 503 345.72	11.13
128	N 7 975 864.96	E 503 424.06	10.74
129	N 7 975 865.26	E 503 432.22	10.90
130	N 7 975 865.80	E 503 447.21	10.83
131	N 7 975 865.80	E 503 450.35	10.10
132	N 7 975 784.97	E 503 273.26	11.65
133	N 7 975 738.81	E 503 239.09	10.33
134	N 7 975 731.22	E 503 247.19	10.45
135	N 7 975 733.23	E 503 302.82	10.47
136	N 7 975 741.69	E 503 310.68	10.34
137	N 7 975 748.40	E 503 426.64	10.17
138	N 7 975 753.12	E 503 428.21	10.18
139	N 7 975 754.09	E 503 436.23	10.35
140	N 7 975 754.63	E 503 451.22	10.27
141	N 7 975 755.08	E 503 453.18	10.50
142	N 7 975 723.64	E 503 103.65	9.86
143	N 7 975 726.40	E 503 111.28	10.04
144	N 7 975 719.50	E 503 118.70	10.04
145	N 7 975 722.45	E 503 200.28	10.45
146	N 7 975 723.28	E 503 224.62	10.33
147	N 7 975 727.24	E 503 326.21	10.34
148	N 7 975 728.12	E 503 350.56	10.47
149	N 7 975 730.03	E 503 406.72	10.18
150	N 7 975 731.93	E 503 411.32	10.17
151	N 7 975 743.33	E 503 432.22	10.32
152	N 7 975 748.97	E 503 450.89	10.60
153	N 7 975 731.52	E 503 441.73	10.60
154	N 7 975 711.58	E 503 118.90	10.20
155	N 7 975 714.52	E 503 200.56	10.61
156	N 7 975 713.57	E 503 224.28	9.99
157	N 7 975 718.78	E 503 318.35	10.47
158	N 7 975 719.95	E 503 350.85	10.63
159	N 7 975 721.96	E 503 406.34	10.35
160	N 7 975 726.73	E 503 416.78	10.32
161	N 7 975 716.51	E 503 427.76	10.21
162	N 7 975 714.17	E 503 428.27	10.40
163	N 7 975 712.88	E 503 112.23	9.93
164	N 7 975 700.42	E 503 139.89	10.00
165	N 7 975 704.84	E 503 203.12	10.20
166	N 7 975 703.79	E 503 230.79	10.19




POINT No.	NORTHING	EASTING	EL.
TOB 22	N 7 976 021.60	E 503 051.52	9.40
TOB 23	N 7 975 911.10	E 503 070.55	10.10
TOB 24	N 7 975 849.22	E 503 072.17	10.50
TOB 25	N 7 975 792.63	E 503 074.91	10.88
TOB 26	N 7 976 061.71	E 503 061.95	10.32
TOB 27	N 7 975 724.21	E 503 100.10	10.46
TOB 28	N 7 975 698.37	E 503 138.40	10.50
TOB 29	N 7 975 702.33	E 503 232.17	10.59

POINT No.	NORTHING	EASTING	EL.
167	N 7 975 716.94	E 503 249.82	10.24
168	N 7 975 708.45	E 503 330.34	10.70
169	N 7 975 712.59	E 503 418.53	10.48
170	N 7 975 692.69	E 503 232.82	10.10
171	N 7 975 683.41	E 503 234.87	10.19
172	N 7 975 692.74	E 503 249.65	10.30
173	N 7 975 681.59	E 503 251.32	10.25
174	N 7 975 685.59	E 503 340.04	10.89
175	N 7 975 703.05	E 503 418.36	10.80
176	N 7 976 028.26	E 503 183.94	10.31
177	N 7 976 014.32	E 503 189.53	10.33
178	N 7 976 034.25	E 503 341.98	10.34
179	N 7 976 020.01	E 503 342.50	10.34

POINT No.	NORTHING	EASTING	EL.
BOD 20	N 7 976 051.57	E 503 065.67	8.30
BOD 21	N 7 976 020.93	E 503 055.86	8.40
BOD 22	N 7 975 864.98	E 503 072.00	8.80
BOD 23	N 7 975 790.42	E 503 079.79	9.17
BOD 24	N 7 975 699.91	E 503 137.42	9.95
BOD 25	N 7 975 703.99	E 503 201.35	10.20

POINT No.	NORTHING	EASTING	EL.
BOD 27	N 7 976 056.18	E 503 437.51	9.50
BOD 28	N 7 975 970.55	E 503 441.11	9.73
BOD 29	N 7 975 900.59	E 503 444.39	9.90
BOD 30	N 7 975 757.48	E 503 454.64	10.40
BOD 31	N 7 975 732.12	E 503 443.03	10.52
BOD 32	N 7 975 704.30	E 503 420.25	10.64

MATCHLINE REFER TO DRAWING H349000-2133-10-035-0001

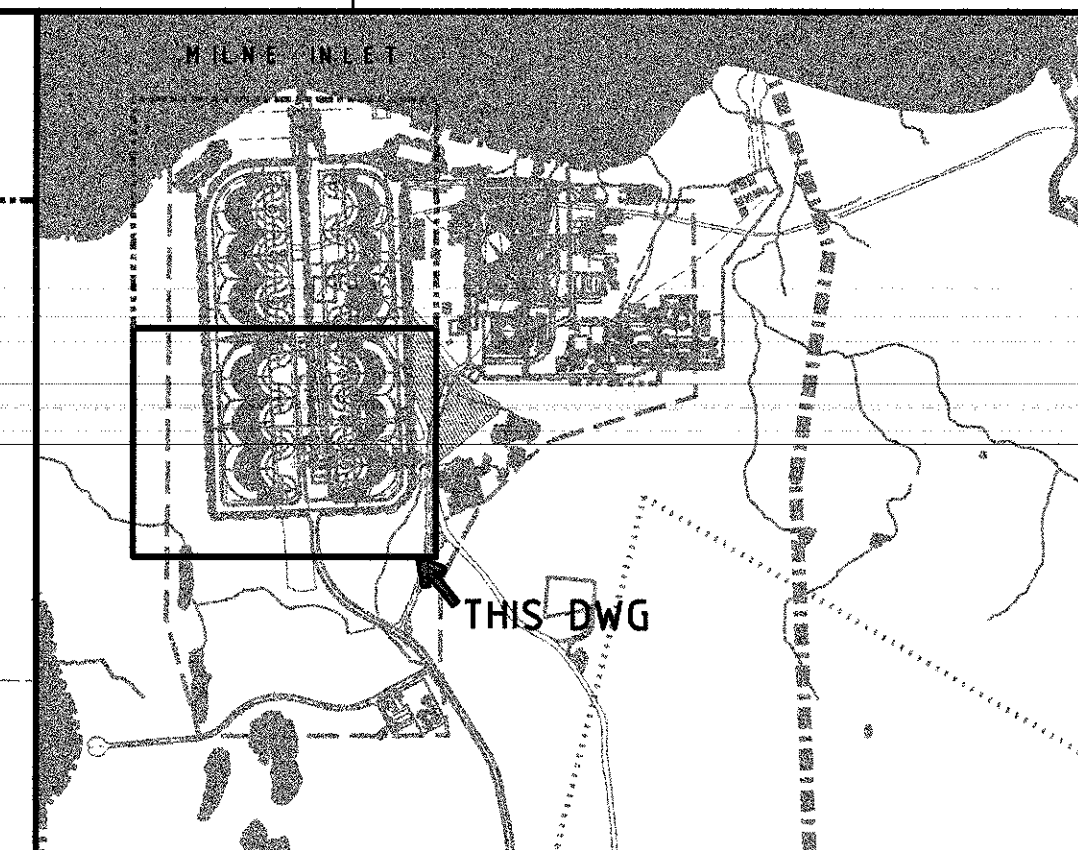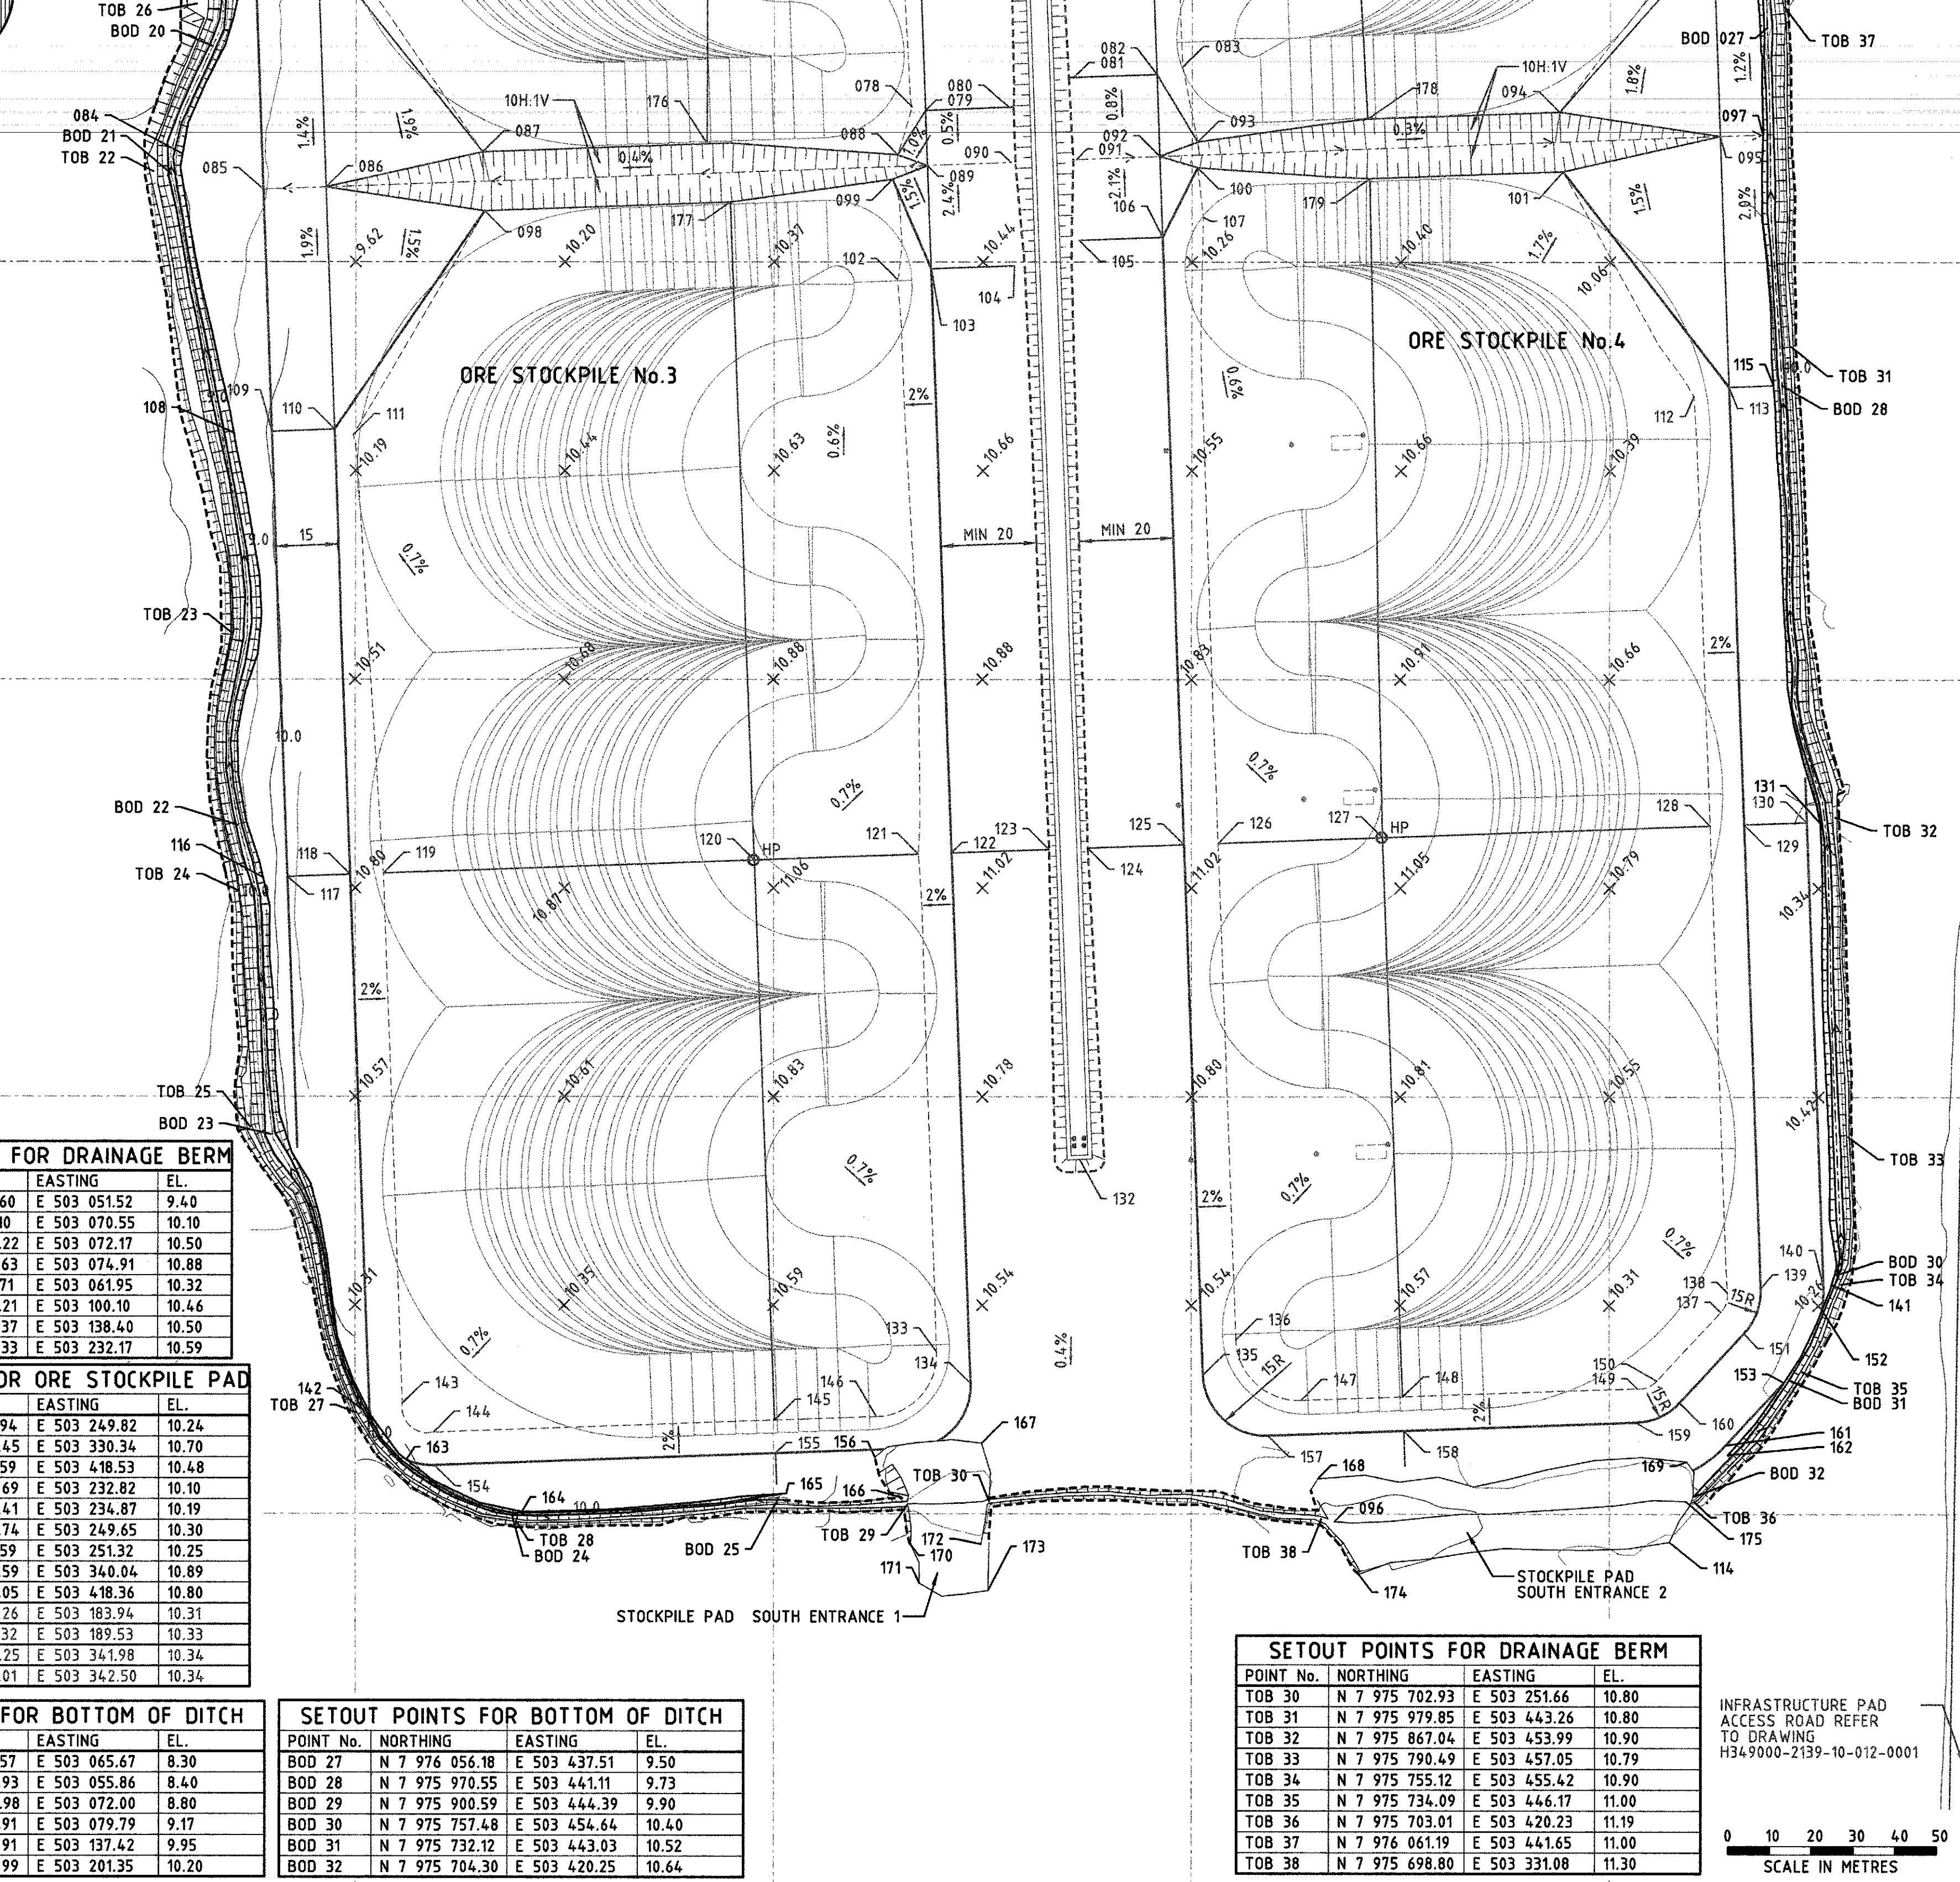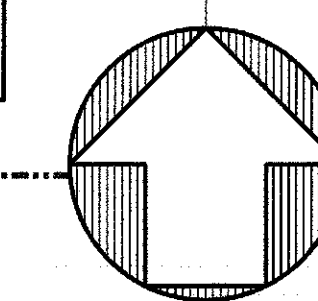

- LEGEND**
- 10.0 AS BUILT CONTOUR
 - EXISTING WATERBODY
 - BAFFINLAND'S COMMERCIAL LEASE ON INUIT OWNED LAND
 - PROJECT DEVELOPMENT AREA (PDA)
 - FILL SLOPE
 - CUT SLOPE
 - TOE OF SLOPE
 - SLOPE BREAKLINE
 - GRADING SLOPE
 - CENTERLINE OF SWALE/DITCH
 - FG EL. AT 50m x 50m GRID
 - HP HIGH POINT
 - 01 AS BUILT POINT NUMBER
 - 01 SETOUT POINT NUMBER (NONE AS BUILT)
 - UB UTILITY BERM
 - TOB AS BUILT TOP OF BERM
 - BOD AS BUILT BOTTOM OF DITCH
- NOTES:**
- AS BUILT SURVEY DATA PROVIDED BY BAFFINLAND.
 - COORDINATE GRID IS SHOWN IN UTM (NAD83) ZONE 17 AND IS IN METRES.
 - CONTOURS ARE IN METRES. CONTOUR INTERVAL IS 0.5m.
 - ALL DIMENSIONS AND ELEVATIONS SHOWN ARE IN METRES UNLESS NOTED OTHERWISE.

3 AS BUILT

DRAWING NO.	REFERENCE DRAWINGS
H349000-3000-10-012-0001	TOTE ROAD - PLAN AND PROFILE
H349000-2000-10-014-0001	MILNE PORT - SITE LAYOUT

THIS DRAWING WAS PREPARED FOR THE EXCLUSIVE USE OF BAFFINLAND. BAFFINLAND ACCEPTS NO LIABILITY FOR ANY ERRORS OR OMISSIONS. THE USER OF THIS DRAWING SHALL BE RESPONSIBLE FOR OBTAINING ALL NECESSARY PERMITS AND FOR OBTAINING ALL NECESSARY INFORMATION FROM THE FIELD. THE USER OF THIS DRAWING SHALL BE RESPONSIBLE FOR OBTAINING ALL NECESSARY INFORMATION FROM THE FIELD. THE USER OF THIS DRAWING SHALL BE RESPONSIBLE FOR OBTAINING ALL NECESSARY INFORMATION FROM THE FIELD.

NO.	DESCRIPTION	BY	CHK'D	APP'D	DATE
3	AS BUILT INFORMATION ADDED	AW	MB	MB	2016-09-27
2	LOWERED NORTH SECTION OF PAD BY 0.3m.	GJ	JG	JG	2014-08-07
1	EARTHWORKS BOUNDARY AND ELEVATIONS AT SOUTH CHANGED DUE TO CONVEYOR MODIFICATIONS	GJ	KF	SH	2013-11-19

REV.	ISSUE FOR	AUTH.	BY	DATE
3	AS BUILT	AW	MB	2016-09-27
2	CONSTRUCTION	JG	GJ	2014-08-07
1	CONSTRUCTION	SH	GJ	2013-11-19
0	CONSTRUCTION	SH	MM	2013-08-30

DESIGNED BY K. FALLAHI DATE 2013-08-23	DRAWN BY M. MCDUGALD DATE 2013-08-23
CHECKED BY A. MOHEBKHANI DATE 2013-08-30	PROJ. DES. COORD. S. HASSAN DATE 2013-08-30
PROJ. MGR. J. CLELAND DATE 2013-08-30	PROJ. ENGR. S. PERRY DATE 2013-08-30

HATCH

Baffinland

MARY RIVER PROJECT

MILNE PORT
ORE STOCKPILES NO. 3 & 4
EARTHWORKS & DRAINAGE - PLAN

DWG. NO.
H349000-2133-10-035-0002

SCALE
1:1000

REV.
3

Appendix B

Survey Data

Ditch_W

Point No.	Northing	Easting	Elevation	Location
2015P001A	7975424.455	503766.105	51.873	REBAR
402	7976297.812	503057.841	7.214	CREST
403	7976295.207	503061.809	7.826	CREST
404	7976291.026	503064.327	7.623	CREST
405	7976288.507	503064.660	7.540	CREST
406	7976287.224	503062.284	7.532	CREST
407	7976282.032	503061.979	8.009	CREST
408	7976275.722	503062.308	8.083	CREST
409	7976270.875	503062.704	8.156	CREST
410	7976265.500	503062.891	8.285	CREST
411	7976260.010	503063.199	8.341	CREST
412	7976254.477	503063.237	8.424	CREST
413	7976248.645	503063.949	8.598	CREST
414	7976242.485	503064.087	8.714	CREST
415	7976236.955	503064.330	8.861	CREST
416	7976231.147	503064.944	9.077	CREST
417	7976225.580	503065.502	9.251	CREST
418	7976220.311	503065.838	9.415	CREST
419	7976215.141	503065.922	9.467	CREST
420	7976208.998	503066.378	9.638	CREST
421	7976203.396	503066.475	9.843	CREST
422	7976197.585	503066.643	9.928	CREST
423	7976192.131	503066.677	9.990	CREST
424	7976186.192	503067.173	9.935	CREST
425	7976181.059	503066.977	10.177	CREST
426	7976175.858	503067.155	10.250	CREST
427	7976169.806	503067.364	10.326	CREST
428	7976163.891	503067.468	10.352	CREST
429	7976157.888	503067.488	10.176	CREST
430	7976151.661	503067.637	10.077	CREST
431	7976146.038	503067.623	9.973	CREST
432	7976139.982	503067.735	9.991	CREST
433	7976133.887	503067.990	9.889	CREST
434	7976128.059	503068.529	9.785	CREST
435	7976121.211	503068.837	9.770	CREST
436	7976116.271	503069.869	9.970	CREST
437	7976110.549	503070.970	10.000	CREST
438	7976105.570	503071.406	9.943	CREST
439	7976099.231	503070.923	9.726	CREST
440	7976093.935	503071.574	9.774	CREST
441	7976086.500	503071.628	9.587	CREST
442	7976082.271	503072.248	9.703	CREST
443	7976076.589	503072.578	9.786	CREST
444	7976073.027	503072.631	9.707	CREST
445	7976067.725	503072.507	9.654	CREST
446	7976060.809	503071.192	9.409	CREST
447	7976057.952	503070.520	9.234	CREST
448	7976057.992	503068.566	8.258	TOE
449	7976063.205	503068.884	8.242	TOE
450	7976067.702	503068.347	8.206	TOE
451	7976073.856	503067.912	8.191	TOE

Baffinland Iron Mines Corporation -
Construction Summary Report Addendum: Milne Port Stockpile Settling Ponds - 2016-09-27

Point No.	Northing	Easting	Elevation	Location
452	7976078.730	503067.315	8.156	TOE
453	7976084.847	503067.168	8.155	TOE
454	7976089.796	503066.671	8.126	TOE
455	7976095.320	503066.148	8.079	TOE
456	7976100.389	503066.168	8.031	TOE
457	7976106.069	503066.043	8.075	TOE
458	7976111.594	503065.520	8.063	TOE
459	7976117.991	503064.875	8.033	TOE
460	7976123.468	503064.252	8.054	TOE
461	7976129.792	503064.015	8.034	TOE
462	7976135.247	503063.869	7.983	TOE
463	7976139.807	503063.363	8.031	TOE
464	7976145.544	503063.127	8.016	TOE
465	7976151.045	503063.018	7.911	TOE
466	7976156.780	503062.950	7.922	TOE
467	7976162.569	503062.676	7.909	TOE
468	7976168.296	503062.483	7.852	TOE
469	7976173.682	503062.317	7.840	TOE
470	7976179.709	503062.312	7.818	TOE
471	7976184.753	503062.131	7.798	TOE
472	7976189.407	503062.148	7.753	TOE
473	7976194.357	503062.123	7.742	TOE
474	7976198.776	503061.988	7.672	TOE
475	7976204.104	503061.860	7.725	TOE
476	7976209.385	503061.704	7.645	TOE
477	7976214.313	503061.667	7.687	TOE
478	7976219.941	503061.572	7.676	TOE
479	7976225.395	503061.407	7.623	TOE
480	7976230.630	503061.347	7.550	TOE
481	7976235.849	503061.378	7.559	TOE
482	7976241.283	503061.318	7.570	TOE
483	7976246.561	503061.126	7.574	TOE
484	7976251.379	503060.783	7.571	TOE
485	7976256.383	503060.922	7.503	TOE
486	7976261.606	503060.660	7.287	TOE
487	7976266.915	503060.272	7.146	TOE
488	7976271.616	503059.951	7.015	TOE
489	7976274.865	503059.752	7.020	TOE
490	7976279.377	503059.464	6.884	TOE
491	7976283.961	503059.692	6.802	TOE
492	7976287.434	503059.517	6.451	TOE
493	7976290.427	503060.256	6.024	TOE
494	7976292.700	503057.575	5.601	TOE
495	7976294.968	503055.364	5.288	TOE
496	7976296.402	503054.082	5.198	TOE
497	7976297.324	503053.474	5.229	TOE
498	7976296.512	503053.054	5.144	SPOT
499	7976295.349	503052.326	5.223	TOE
500	7976294.074	503054.878	5.349	TOE
501	7976291.964	503057.787	5.696	TOE
502	7976289.686	503059.706	6.073	TOE
503	7976286.471	503058.783	6.560	TOE
504	7976283.923	503058.210	6.741	TOE

Baffinland Iron Mines Corporation -
Construction Summary Report Addendum: Milne Port Stockpile Settling Ponds - 2016-09-27

Point No.	Northing	Easting	Elevation	Location
505	7976283.047	503058.031	6.816	TOE
506	7976281.276	503058.552	6.910	TOE
507	7976278.152	503057.579	6.910	TOE
508	7976275.151	503057.744	7.027	TOE
509	7976270.405	503058.059	7.051	TOE
510	7976265.644	503058.333	7.201	TOE
511	7976261.743	503058.540	7.327	TOE
512	7976257.172	503058.624	7.457	TOE
513	7976252.803	503058.968	7.432	TOE
514	7976248.814	503059.312	7.513	TOE
515	7976243.288	503059.838	7.484	TOE
516	7976238.595	503060.056	7.494	TOE
517	7976234.131	503060.280	7.522	TOE
518	7976229.492	503060.432	7.564	TOE
519	7976225.125	503060.555	7.583	TOE
520	7976221.014	503060.376	7.605	TOE
521	7976216.473	503060.646	7.631	TOE
522	7976211.580	503060.702	7.643	TOE
523	7976207.414	503060.709	7.547	TOE
524	7976203.093	503060.725	7.613	TOE
525	7976198.744	503060.960	7.612	TOE
526	7976194.373	503061.116	7.607	TOE
527	7976190.219	503060.963	7.699	TOE
528	7976186.476	503060.854	7.705	TOE
529	7976182.380	503060.916	7.723	TOE
530	7976180.874	503061.024	7.677	TOE
531	7976176.267	503061.342	7.759	TOE
532	7976172.132	503061.390	7.775	TOE
533	7976167.525	503061.604	7.809	TOE
534	7976162.279	503061.718	7.849	TOE
535	7976157.697	503062.211	7.817	TOE
536	7976152.532	503062.086	7.889	TOE
537	7976147.856	503062.396	7.899	TOE
538	7976143.961	503062.400	7.953	TOE
539	7976140.084	503062.500	7.982	TOE
540	7976135.402	503062.739	7.935	TOE
541	7976131.051	503063.027	7.988	TOE
542	7976126.682	503063.184	7.979	TOE
543	7976124.588	503063.098	8.021	TOE
544	7976121.662	503063.376	8.040	TOE
545	7976117.321	503063.964	8.040	TOE
546	7976112.229	503064.388	8.023	TOE
547	7976106.969	503064.869	8.019	TOE
548	7976102.223	503065.077	8.026	TOE
549	7976096.939	503065.336	8.039	TOE
550	7976092.354	503065.682	8.074	TOE
551	7976087.857	503066.082	8.183	TOE
552	7976083.205	503066.166	8.171	TOE
553	7976078.311	503066.556	8.198	TOE
554	7976073.604	503066.969	8.240	TOE
555	7976069.147	503067.182	8.214	TOE
556	7976065.778	503067.420	8.230	TOE
557	7976062.031	503067.793	8.252	TOE

Point No.	Northing	Easting	Elevation	Location
558	7976059.745	503067.491	8.256	TOE
559	7976058.195	503067.332	8.298	TOE
560	7976058.451	503068.130	8.187	SPOT
561	7976060.851	503068.336	8.215	SPOT
562	7976064.306	503068.211	8.208	SPOT
563	7976068.181	503067.941	8.168	SPOT
564	7976072.700	503067.573	8.172	SPOT
565	7976076.907	503067.231	8.132	SPOT
566	7976081.569	503066.717	8.123	SPOT
567	7976086.109	503066.707	8.135	SPOT
568	7976090.568	503066.119	8.105	SPOT
569	7976094.739	503065.852	8.070	SPOT
570	7976098.493	503065.677	8.037	SPOT
571	7976102.059	503065.655	7.995	SPOT
572	7976106.233	503065.392	7.993	SPOT
573	7976110.801	503064.963	7.991	SPOT
574	7976114.959	503064.638	7.941	SPOT
575	7976118.646	503064.330	7.968	SPOT
576	7976123.079	503063.995	8.000	SPOT
577	7976126.824	503063.694	7.965	SPOT
578	7976131.658	503063.450	7.933	SPOT
579	7976135.493	503063.376	7.900	SPOT
580	7976139.753	503062.848	7.907	SPOT
581	7976143.546	503062.725	7.840	SPOT
582	7976147.810	503062.673	7.886	SPOT
583	7976151.106	503062.628	7.828	SPOT
584	7976154.860	503062.542	7.843	SPOT
585	7976159.893	503062.429	7.786	SPOT
586	7976163.850	503062.080	7.777	SPOT
587	7976167.899	503062.051	7.752	SPOT
588	7976171.750	503061.811	7.698	SPOT
589	7976175.384	503061.611	7.730	SPOT
590	7976179.063	503061.657	7.712	SPOT
591	7976182.911	503061.532	7.699	SPOT
592	7976187.270	503061.517	7.671	SPOT
593	7976191.454	503061.601	7.661	SPOT
594	7976195.254	503061.678	7.585	SPOT
595	7976198.540	503061.576	7.557	SPOT
596	7976201.827	503061.239	7.567	SPOT
597	7976204.177	503061.247	7.573	SPOT
598	7976207.634	503061.205	7.601	SPOT
599	7976210.975	503061.109	7.591	SPOT
600	7976213.972	503061.084	7.580	SPOT
601	7976217.233	503061.004	7.590	SPOT
602	7976219.564	503061.060	7.563	SPOT
603	7976222.262	503061.018	7.579	SPOT
604	7976225.415	503060.977	7.573	SPOT
605	7976228.777	503060.956	7.557	SPOT
606	7976232.692	503060.986	7.497	SPOT
607	7976236.560	503060.870	7.484	SPOT
608	7976239.526	503060.687	7.456	SPOT
609	7976243.044	503060.569	7.476	SPOT
610	7976246.546	503060.412	7.445	SPOT

Baffinland Iron Mines Corporation -
Construction Summary Report Addendum: Milne Port Stockpile Settling Ponds - 2016-09-27

Point No.	Northing	Easting	Elevation	Location
611	7976249.971	503060.206	7.460	SPOT
612	7976254.027	503060.025	7.453	SPOT
613	7976258.131	503059.929	7.383	SPOT
614	7976263.242	503059.515	7.209	SPOT
615	7976267.820	503059.316	7.074	SPOT
616	7976271.462	503058.999	7.001	SPOT
617	7976274.913	503058.873	6.954	SPOT
618	7976278.782	503058.595	6.854	SPOT
619	7976281.587	503059.205	6.805	SPOT
620	7976284.972	503059.212	6.795	SPOT
621	7976287.129	503059.163	6.422	SPOT
622	7976290.346	503059.985	5.974	SPOT
623	7976292.365	503057.604	5.607	SPOT
624	7976293.764	503055.747	5.307	SPOT
625	7976295.740	503054.229	5.193	SPOT
626	7976289.557	503052.076	7.736	CREST
627	7976288.785	503054.229	7.797	CREST
628	7976286.264	503055.500	7.815	CREST
629	7976281.361	503054.751	7.660	CREST
630	7976278.550	503050.069	7.763	CREST
631	7976276.510	503047.007	7.733	CREST
632	7976275.525	503045.584	7.722	CREST
633	7976274.899	503045.891	7.383	TOE
634	7976276.688	503049.134	7.293	TOE
635	7976277.932	503052.217	7.137	TOE
636	7976279.450	503055.058	7.035	TOE
637	7976280.817	503056.799	7.039	TOE
638	7976280.283	503056.471	7.057	SPOT
639	7976278.964	503054.703	7.025	SPOT
640	7976277.809	503052.463	7.085	SPOT
641	7976276.920	503050.202	7.167	SPOT
642	7976275.698	503047.804	7.328	SPOT
643	7976275.058	503046.317	7.402	SPOT
644	7976274.730	503046.416	7.427	TOE
645	7976276.405	503049.736	7.270	TOE
646	7976277.470	503052.391	7.143	TOE
647	7976278.212	503054.691	7.054	TOE
648	7976279.631	503056.178	7.032	TOE
649	7976280.076	503057.216	7.062	TOE
650	7976279.465	503057.081	7.285	CREST
651	7976277.612	503056.030	7.714	CREST
652	7976275.046	503054.871	8.419	CREST
653	7976273.005	503054.650	8.746	CREST
654	7976269.165	503054.597	8.904	CREST
655	7976263.161	503054.915	8.986	CREST
656	7976257.267	503055.452	9.064	CREST
657	7976251.027	503055.782	9.226	CREST
658	7976245.525	503055.936	9.233	CREST
659	7976239.763	503056.227	9.333	CREST
660	7976233.578	503056.918	9.232	CREST
661	7976228.155	503057.048	9.370	CREST
662	7976222.212	503056.655	9.493	CREST
663	7976215.857	503056.670	9.584	CREST

Point No.	Northing	Easting	Elevation	Location
664	7976210.219	503056.970	9.622	CREST
665	7976204.651	503056.803	9.713	CREST
666	7976198.622	503057.404	9.589	CREST
667	7976192.093	503058.010	9.376	CREST
668	7976186.197	503057.836	9.528	CREST
669	7976179.892	503058.042	9.394	CREST
670	7976172.783	503058.481	9.432	CREST
671	7976165.975	503059.008	9.403	CREST
672	7976158.032	503058.628	9.510	CREST
673	7976151.645	503058.680	9.621	CREST
674	7976144.919	503058.799	9.641	CREST
675	7976138.053	503059.035	9.631	CREST
676	7976131.198	503059.960	9.634	CREST
677	7976124.745	503060.111	9.602	CREST
678	7976118.229	503060.359	9.813	CREST
679	7976110.326	503061.336	9.758	CREST
680	7976103.561	503061.816	9.810	CREST
681	7976096.211	503062.185	9.756	CREST
682	7976088.479	503062.709	9.838	CREST
683	7976081.389	503063.445	9.821	CREST
684	7976073.810	503063.631	9.892	CREST
685	7976066.339	503064.675	9.548	CREST
686	7976060.770	503064.615	9.519	CREST
687	7976058.611	503064.339	9.525	CREST
688	7976058.502	503063.735	9.355	TOE
689	7976064.044	503063.838	9.375	TOE
690	7976069.624	503063.326	9.507	TOE
691	7976076.705	503062.888	9.495	TOE
692	7976083.627	503062.480	9.490	TOE
693	7976090.423	503061.641	9.536	TOE
694	7976097.713	503061.314	9.498	TOE
695	7976103.746	503061.373	9.603	TOE
696	7976109.808	503060.326	9.448	TOE
697	7976117.459	503059.403	9.385	TOE
698	7976124.307	503059.360	9.232	TOE
699	7976131.023	503059.007	9.261	TOE
700	7976138.525	503058.335	9.247	TOE
701	7976145.170	503058.126	9.213	TOE
702	7976152.452	503057.688	9.240	TOE
703	7976160.203	503058.050	9.109	TOE
704	7976167.565	503058.402	9.088	TOE
705	7976174.934	503057.055	9.085	TOE
706	7976181.801	503056.965	9.168	TOE
707	7976190.229	503057.265	9.097	TOE
708	7976197.050	503057.226	9.410	TOE
709	7976203.715	503056.030	9.381	TOE
710	7976210.877	503056.248	9.305	TOE
711	7976217.866	503055.902	9.361	TOE
712	7976224.271	503056.167	9.328	TOE
713	7976231.227	503056.226	9.192	TOE
714	7976237.798	503055.834	9.197	TOE
715	7976244.951	503055.779	9.168	TOE
716	7976250.648	503054.983	8.981	TOE

Baffinland Iron Mines Corporation -
Construction Summary Report Addendum: Milne Port Stockpile Settling Ponds - 2016-09-27

Point No.	Northing	Easting	Elevation	Location
717	7976257.312	503055.058	8.981	TOE
718	7976263.929	503054.567	8.889	TOE
719	7976269.507	503054.089	8.766	TOE
720	7976272.593	503053.744	8.750	TOE
721	7976273.707	503053.714	8.713	CREST
722	7976272.872	503051.642	8.627	CREST
723	7976272.350	503049.432	8.441	CREST
724	7976269.282	503048.607	8.598	CREST
725	7976264.090	503048.687	8.867	CREST
726	7976259.238	503050.750	8.795	CREST
727	7976254.766	503051.287	8.590	CREST
728	7976249.144	503051.615	8.557	CREST
729	7976244.204	503052.967	9.176	CREST
730	7976237.244	503053.817	9.264	CREST
731	7976230.422	503053.129	9.250	CREST
732	7976227.321	503053.254	9.393	CREST
733	7976222.182	503053.400	9.474	CREST
734	7976217.198	503053.533	9.399	CREST
735	7976208.869	503053.309	9.473	CREST
736	7976204.769	503053.082	9.220	CREST
737	7976197.463	503053.417	9.149	CREST
738	7976188.677	503053.471	9.244	CREST
739	7976180.134	503053.354	9.221	CREST
740	7976171.384	503053.634	9.416	CREST
741	7976160.583	503054.119	9.193	CREST
742	7976154.242	503054.001	9.523	CREST
743	7976145.080	503054.329	9.340	CREST
744	7976134.994	503053.455	9.642	CREST
745	7976127.624	503054.081	9.503	CREST
746	7976119.884	503053.972	9.274	CREST
747	7976114.724	503053.787	9.544	CREST
748	7976107.026	503055.724	9.814	CREST
749	7976098.322	503056.478	9.611	CREST
750	7976089.624	503056.080	9.650	CREST
751	7976082.675	503056.121	9.568	CREST
752	7976075.431	503057.658	9.725	CREST
753	7976068.420	503059.224	9.437	CREST
754	7976063.072	503059.256	9.241	CREST
755	7976059.749	503058.705	9.193	CREST
756	7976059.069	503062.112	9.298	SPOT
757	7976068.397	503061.916	9.481	SPOT
758	7976077.990	503060.990	9.542	SPOT
759	7976087.904	503060.116	9.585	SPOT
760	7976096.871	503059.577	9.518	SPOT
761	7976106.631	503058.999	9.406	SPOT
762	7976115.398	503058.127	9.362	SPOT
763	7976125.807	503057.556	9.104	SPOT
764	7976134.441	503057.068	9.141	SPOT
765	7976144.714	503056.504	9.263	SPOT
766	7976154.815	503056.598	9.275	SPOT
767	7976164.466	503056.520	9.128	SPOT
768	7976174.956	503056.017	9.162	SPOT
769	7976184.642	503055.789	9.303	SPOT

Baffinland Iron Mines Corporation -
Construction Summary Report Addendum: Milne Port Stockpile Settling Ponds - 2016-09-27

Point No.	Northing	Easting	Elevation	Location
770	7976194.265	503055.669	9.280	SPOT
771	7976204.030	503055.363	9.314	SPOT
772	7976213.937	503055.071	9.262	SPOT
773	7976223.495	503054.797	9.334	SPOT
774	7976232.466	503055.027	9.151	SPOT
775	7976241.799	503054.310	9.105	SPOT
776	7976251.746	503054.010	8.930	SPOT
777	7976260.630	503052.960	8.959	SPOT
778	7976268.513	503051.876	8.667	SPOT
779	7976271.566	503051.481	8.679	SPOT
780	7976278.360	503055.131	7.110	TOE
781	7976276.001	503053.302	7.690	TOE
782	7976274.952	503052.512	7.779	TOE
783	7976273.588	503048.941	7.856	TOE
784	7976269.257	503047.232	7.958	TOE
785	7976260.532	503048.886	8.141	TOE
786	7976254.701	503050.206	8.163	TOE
787	7976251.458	503051.479	8.350	TOE
788	7976248.035	503050.668	8.308	TOE
789	7976242.681	503051.027	8.460	TOE
790	7976236.458	503051.320	8.510	TOE
791	7976230.929	503051.705	8.588	TOE
792	7976224.965	503051.068	8.457	TOE
793	7976218.482	503051.359	8.596	TOE
794	7976210.276	503051.592	8.522	TOE
795	7976200.303	503052.159	8.523	TOE
796	7976190.353	503052.269	8.524	TOE
797	7976180.469	503052.424	8.785	TOE
798	7976169.752	503052.573	8.800	TOE
799	7976158.781	503052.548	8.741	TOE
800	7976147.795	503051.937	8.831	TOE
801	7976140.990	503052.372	8.696	TOE
802	7976130.730	503052.029	8.717	TOE
803	7976121.740	503052.485	8.682	TOE
804	7976109.952	503052.830	8.694	TOE
805	7976099.956	503054.221	8.898	TOE
806	7976089.561	503054.612	8.928	TOE
807	7976080.810	503054.489	8.947	TOE
808	7976072.083	503056.220	8.914	TOE
809	7976063.690	503058.214	8.978	TOE
810	7976060.141	503057.987	8.993	TOE
811	7976058.894	503050.060	8.807	SPOT
812	7976069.922	503048.801	8.923	SPOT
813	7976080.211	503047.764	8.845	SPOT
814	7976090.337	503046.291	8.876	SPOT
815	7976101.001	503045.763	8.826	SPOT
816	7976107.894	503045.156	8.832	SPOT
817	7976117.534	503045.055	8.806	SPOT
818	7976128.966	503045.944	8.715	SPOT
819	7976139.629	503046.662	8.558	SPOT
820	7976148.957	503046.578	8.480	SPOT
821	7976158.777	503046.449	8.822	SPOT
822	7976168.038	503046.116	8.586	SPOT

Baffinland Iron Mines Corporation -
Construction Summary Report Addendum: Milne Port Stockpile Settling Ponds - 2016-09-27

Point No.	Northing	Easting	Elevation	Location
823	7976178.137	503046.220	8.560	SPOT
824	7976188.224	503046.257	8.409	SPOT
825	7976198.118	503046.876	8.446	SPOT
826	7976208.135	503046.412	8.463	SPOT
827	7976217.629	503046.705	8.486	SPOT
828	7976226.847	503046.857	8.520	SPOT
829	7976236.335	503047.236	8.467	SPOT
830	7976244.964	503046.030	8.389	SPOT
831	7976253.564	503045.284	8.153	SPOT
832	7976262.321	503044.289	8.010	SPOT
833	7976267.244	503043.270	7.614	SPOT
834	7976272.523	503042.169	7.914	SPOT
835	7976279.619	503040.379	7.970	SPOT
836	7976282.738	503047.100	8.038	SPOT
837	7976285.310	503052.725	8.006	SPOT
838	7976298.017	503065.821	7.950	SPOT
839	7976288.626	503067.051	7.984	SPOT
840	7976278.866	503067.072	8.066	SPOT
841	7976268.349	503067.591	8.306	SPOT
842	7976259.471	503067.832	8.408	SPOT
843	7976248.272	503068.456	8.722	SPOT
844	7976240.983	503068.591	8.821	SPOT
845	7976231.080	503069.520	9.180	SPOT
846	7976221.609	503070.290	9.499	SPOT
847	7976213.375	503070.224	9.715	SPOT
848	7976203.001	503070.535	9.922	SPOT
849	7976192.502	503071.115	10.111	SPOT
850	7976183.095	503071.285	10.358	SPOT
851	7976176.182	503071.386	10.154	SPOT
852	7976168.738	503071.545	10.210	SPOT
853	7976155.635	503071.330	10.086	SPOT
854	7976145.373	503071.594	9.977	SPOT
855	7976133.773	503072.424	9.833	SPOT
856	7976123.667	503072.614	9.716	SPOT
857	7976114.754	503073.638	9.803	SPOT
858	7976105.226	503074.056	9.770	SPOT
859	7976096.463	503075.027	9.735	SPOT
860	7976087.581	503076.752	9.635	SPOT
861	7976077.623	503076.640	9.548	SPOT
862	7976068.789	503077.256	9.369	SPOT
863	7976062.487	503078.302	9.280	SPOT
864	7976062.939	503085.376	9.670	SPOT
865	7976073.262	503084.212	9.753	SPOT
866	7976083.774	503083.041	9.767	SPOT
867	7976095.176	503082.150	9.824	SPOT
868	7976104.494	503081.480	9.933	SPOT
869	7976114.210	503081.006	9.910	SPOT
870	7976124.558	503080.974	9.845	SPOT
871	7976135.132	503081.102	9.844	SPOT
872	7976145.831	503080.765	10.115	SPOT
873	7976157.753	503080.561	10.091	SPOT
874	7976169.197	503080.574	10.264	SPOT
875	7976180.379	503080.251	10.067	SPOT

Point No.	Northing	Easting	Elevation	Location
876	7976191.145	503079.956	10.244	SPOT
877	7976202.582	503079.573	10.127	SPOT
878	7976213.217	503079.510	10.152	SPOT
879	7976223.225	503079.380	10.081	SPOT
880	7976233.357	503079.157	9.777	SPOT
881	7976244.136	503079.004	9.456	SPOT
882	7976254.909	503078.997	9.377	SPOT
883	7976262.868	503078.272	8.893	SPOT
884	7976271.329	503078.510	8.637	SPOT
885	7976281.150	503077.928	8.213	SPOT
886	7976289.496	503077.118	8.269	SPOT
887	7976295.930	503075.988	8.147	SPOT
888	7976051.992	503068.760	9.224	SPOT
889	7976051.965	503068.705	9.239	CREST
890	7976042.832	503064.028	9.058	CREST
891	7976033.375	503059.874	9.091	CREST
892	7976022.689	503057.971	9.032	CREST
893	7976011.987	503059.706	8.962	CREST
894	7976001.803	503061.504	9.133	CREST
895	7975993.434	503063.195	9.155	CREST
896	7975993.314	503061.605	8.402	TOE
897	7976002.154	503059.825	8.418	TOE
898	7976010.286	503058.590	8.396	TOE
899	7976018.045	503057.084	8.370	TOE
900	7976025.063	503056.245	8.280	TOE
901	7976033.032	503058.223	8.311	TOE
902	7976040.536	503061.583	8.316	TOE
903	7976048.841	503065.413	8.301	TOE
904	7976055.695	503068.386	8.294	TOE
905	7976055.739	503067.537	8.228	SPOT
906	7976047.370	503063.724	8.251	SPOT
907	7976039.052	503059.849	8.220	SPOT
908	7976030.479	503056.541	8.229	SPOT
909	7976021.862	503055.867	8.297	SPOT
910	7976013.817	503057.333	8.330	SPOT
911	7976004.626	503059.156	8.365	SPOT
912	7975996.392	503060.412	8.330	SPOT
913	7975993.123	503061.102	8.349	SPOT
914	7975993.035	503060.365	8.445	TOE
915	7976002.549	503058.835	8.448	TOE
916	7976011.585	503057.221	8.461	TOE
917	7976020.484	503055.188	8.389	TOE
918	7976028.763	503054.911	8.320	TOE
919	7976036.643	503057.907	8.299	TOE
920	7976044.110	503061.163	8.260	TOE
921	7976052.065	503065.069	8.282	TOE
922	7976057.393	503067.115	8.331	TOE
923	7976058.387	503064.342	9.555	CREST
924	7976048.518	503060.464	9.737	CREST
925	7976039.165	503056.346	9.699	CREST
926	7976028.311	503052.456	9.469	CREST
927	7976018.994	503052.579	9.479	CREST
928	7976009.113	503054.572	9.755	CREST

Point No.	Northing	Easting	Elevation	Location
929	7975999.495	503056.208	9.898	CREST
930	7975992.639	503057.396	9.731	CREST
931	7975992.120	503054.625	9.285	TOE
932	7976001.869	503052.752	9.272	TOE
933	7976011.547	503051.144	9.212	TOE
934	7976020.563	503049.538	9.172	TOE
935	7976030.048	503049.381	9.044	TOE
936	7976037.598	503052.035	8.999	TOE
937	7976045.599	503054.819	8.905	TOE
938	7976051.810	503057.926	8.945	TOE
939	7976058.488	503059.297	8.947	TOE
940	7976058.589	503059.797	9.180	CREST
941	7976051.710	503058.893	9.204	CREST
942	7976043.529	503054.923	9.272	CREST
943	7976034.196	503051.801	9.241	CREST
944	7976024.565	503049.933	9.280	CREST
945	7976016.186	503051.802	9.660	CREST
946	7976006.654	503054.036	10.038	CREST
947	7975997.256	503055.759	9.915	CREST
948	7975987.789	503056.108	9.431	CREST
949	7975978.267	503057.908	9.556	CREST
950	7975968.233	503059.680	9.696	CREST
951	7975991.793	503056.180	9.427	SPOT
952	7975998.949	503055.757	9.895	SPOT
953	7976008.737	503053.998	9.817	SPOT
954	7976019.205	503051.785	9.463	SPOT
955	7976029.933	503051.301	9.333	SPOT
956	7976039.745	503054.640	9.224	SPOT
957	7976048.603	503058.253	9.269	SPOT
958	7976058.698	503061.500	9.168	SPOT
959	7976060.528	503044.677	8.795	SPOT
960	7976049.177	503043.601	8.875	SPOT
961	7976038.253	503042.512	8.944	SPOT
962	7976027.326	503042.773	9.090	SPOT
963	7976016.254	503044.430	9.166	SPOT
964	7976005.811	503045.504	9.244	SPOT
965	7975994.636	503047.849	9.355	SPOT
966	7975994.058	503064.346	9.240	SPOT
967	7976004.545	503062.602	9.210	SPOT
968	7976014.054	503061.226	9.041	SPOT
969	7976022.826	503060.162	9.102	SPOT
970	7976030.633	503062.235	9.177	SPOT
971	7976039.836	503065.129	9.087	SPOT
972	7976047.681	503070.204	9.287	SPOT
973	7976055.054	503074.026	9.147	SPOT
974	7975980.564	503084.276	10.024	SPOT
975	7975991.295	503084.364	9.899	SPOT
976	7976002.323	503084.133	9.779	SPOT
977	7976012.797	503084.025	9.662	SPOT
978	7976023.180	503083.042	9.597	SPOT
979	7976033.606	503083.386	9.599	SPOT
980	7976044.617	503083.521	9.553	SPOT
981	7976054.939	503084.092	9.609	SPOT

Point No.	Northing	Easting	Elevation	Location
982	7976061.208	503083.592	9.638	SPOT
983	7975983.939	503065.440	9.301	CREST
984	7975974.106	503067.579	9.305	CREST
985	7975964.855	503069.772	9.527	CREST
986	7975954.875	503071.551	9.565	CREST
987	7975944.962	503073.630	9.518	CREST
988	7975935.247	503075.248	9.599	CREST
989	7975925.133	503077.013	9.591	CREST
990	7975915.192	503077.576	9.550	CREST
991	7975906.128	503076.705	9.506	CREST
992	7975896.899	503073.617	9.232	CREST
993	7975887.100	503071.795	9.267	CREST
994	7975877.027	503072.030	9.440	CREST
995	7975866.361	503073.826	9.477	CREST
996	7975856.211	503077.095	9.584	CREST
997	7975845.535	503079.538	9.883	CREST
998	7975834.231	503079.416	9.780	CREST
999	7975824.997	503080.336	9.903	CREST
1000	7975815.920	503080.680	9.940	CREST
1001	7975806.466	503080.868	9.862	CREST
1002	7975795.795	503081.847	9.887	CREST
1003	7975786.463	503084.887	10.054	CREST
1004	7975778.500	503089.120	10.361	CREST
1005	7975778.164	503088.109	9.833	TOE
1006	7975785.158	503084.523	9.393	TOE
1007	7975791.173	503080.834	9.146	TOE
1008	7975800.289	503079.768	9.067	TOE
1009	7975809.603	503078.993	8.932	TOE
1010	7975818.903	503078.639	8.967	TOE
1011	7975829.061	503077.992	8.848	TOE
1012	7975838.326	503077.748	8.878	TOE
1013	7975847.645	503077.308	8.791	TOE
1014	7975856.070	503075.496	8.757	TOE
1015	7975864.822	503072.911	8.706	TOE
1016	7975874.626	503071.019	8.713	TOE
1017	7975884.649	503070.135	8.628	TOE
1018	7975894.317	503071.267	8.431	TOE
1019	7975904.053	503073.740	8.414	TOE
1020	7975913.578	503075.287	8.430	TOE
1021	7975922.631	503074.850	8.375	TOE
1022	7975931.063	503073.870	8.407	TOE
1023	7975940.218	503072.084	8.435	TOE
1024	7975948.771	503070.435	8.460	TOE
1025	7975957.365	503068.784	8.371	TOE
1026	7975965.517	503067.246	8.382	TOE
1027	7975974.858	503065.405	8.352	TOE
1028	7975982.587	503063.908	8.381	TOE
1029	7975989.603	503062.287	8.363	TOE
1030	7975993.009	503061.483	8.331	TOE
1031	7975992.979	503061.112	8.350	SPOT
1032	7975984.943	503062.673	8.342	SPOT
1033	7975976.021	503064.594	8.291	SPOT
1034	7975967.330	503066.328	8.302	SPOT

Baffinland Iron Mines Corporation -
Construction Summary Report Addendum: Milne Port Stockpile Settling Ponds - 2016-09-27

Point No.	Northing	Easting	Elevation	Location
1035	7975956.963	503068.325	8.327	SPOT
1036	7975947.744	503070.205	8.362	SPOT
1037	7975938.772	503071.723	8.393	SPOT
1038	7975929.670	503073.460	8.338	SPOT
1039	7975920.636	503074.266	8.290	SPOT
1040	7975910.779	503074.371	8.366	SPOT
1041	7975900.768	503072.178	8.414	SPOT
1042	7975890.625	503070.057	8.470	SPOT
1043	7975880.753	503069.558	8.598	SPOT
1044	7975870.224	503071.035	8.653	SPOT
1045	7975860.724	503073.188	8.737	SPOT
1046	7975851.038	503076.184	8.769	SPOT
1047	7975841.470	503077.124	8.822	SPOT
1048	7975830.812	503077.316	8.856	SPOT
1049	7975821.266	503077.972	8.887	SPOT
1050	7975811.878	503078.286	8.914	SPOT
1051	7975801.097	503078.953	8.967	SPOT
1052	7975790.209	503080.072	9.045	SPOT
1053	7975782.075	503084.773	9.220	SPOT
1054	7975777.731	503087.474	9.760	SPOT
1055	7975777.358	503086.673	9.810	TOE
1056	7975785.741	503080.907	9.320	TOE
1057	7975790.530	503078.480	9.277	TOE
1058	7975801.004	503078.135	9.083	TOE
1059	7975811.323	503077.659	8.920	TOE
1060	7975820.744	503077.400	8.881	TOE
1061	7975830.623	503076.820	8.868	TOE
1062	7975839.459	503076.536	8.886	TOE
1063	7975848.945	503075.708	8.802	TOE
1064	7975857.960	503072.986	8.760	TOE
1065	7975868.529	503070.694	8.691	TOE
1066	7975878.425	503069.080	8.611	TOE
1067	7975889.391	503069.213	8.509	TOE
1068	7975899.586	503071.308	8.365	TOE
1069	7975909.869	503073.281	8.445	TOE
1070	7975919.891	503073.637	8.309	TOE
1071	7975928.750	503072.745	8.358	TOE
1072	7975938.077	503071.205	8.449	TOE
1073	7975948.379	503069.628	8.431	TOE
1074	7975959.753	503067.074	8.452	TOE
1075	7975968.656	503065.157	8.504	TOE
1076	7975977.586	503063.500	8.426	TOE
1077	7975987.063	503061.764	8.422	TOE
1078	7975995.556	503059.898	8.470	TOE
1079	7975985.003	503059.150	9.774	CREST
1080	7975974.039	503061.571	9.920	CREST
1081	7975964.660	503063.340	9.841	CREST
1082	7975956.251	503064.971	9.994	CREST
1083	7975946.789	503067.369	9.758	CREST
1084	7975937.534	503068.555	9.893	CREST
1085	7975928.929	503069.651	10.232	CREST
1086	7975920.563	503070.330	10.179	CREST
1087	7975911.194	503070.690	10.194	CREST

Baffinland Iron Mines Corporation -
Construction Summary Report Addendum: Milne Port Stockpile Settling Ponds - 2016-09-27

Point No.	Northing	Easting	Elevation	Location
1088	7975901.911	503068.652	10.163	CREST
1089	7975892.912	503066.941	10.094	CREST
1090	7975885.001	503066.391	9.971	CREST
1091	7975876.157	503066.817	10.168	CREST
1092	7975867.568	503068.003	10.118	CREST
1093	7975859.776	503069.750	10.281	CREST
1094	7975852.452	503071.832	10.582	CREST
1095	7975842.552	503072.997	10.578	CREST
1096	7975832.635	503073.224	10.618	CREST
1097	7975822.362	503073.804	10.776	CREST
1098	7975812.136	503074.501	10.510	CREST
1099	7975802.149	503075.156	10.519	CREST
1100	7975793.216	503075.070	10.927	CREST
1101	7975784.597	503079.140	10.549	CREST
1102	7975778.443	503083.280	10.675	CREST
1103	7975776.783	503085.278	10.631	CREST
1104	7975777.382	503083.269	10.511	CREST
1105	7975784.522	503078.053	10.418	CREST
1106	7975791.625	503074.279	10.853	CREST
1107	7975797.733	503073.370	10.497	CREST
1108	7975804.223	503072.709	10.596	CREST
1109	7975805.956	503073.911	10.862	CREST
1110	7975804.409	503073.753	10.530	SPOT
1111	7975800.135	503074.081	10.501	SPOT
1112	7975795.175	503074.654	10.455	SPOT
1113	7975790.785	503074.909	10.677	SPOT
1114	7975785.399	503078.131	10.452	SPOT
1115	7975780.327	503081.506	10.702	SPOT
1116	7975777.526	503083.862	10.514	SPOT
1117	7975776.104	503083.600	9.825	TOE
1118	7975783.671	503077.084	9.878	TOE
1119	7975791.877	503071.907	9.873	TOE
1120	7975801.445	503071.058	9.823	TOE
1121	7975810.948	503072.292	9.737	TOE
1122	7975819.600	503071.689	9.720	TOE
1123	7975828.805	503070.737	9.625	TOE
1124	7975837.128	503070.554	9.606	TOE
1125	7975845.514	503070.523	9.535	TOE
1126	7975853.722	503068.944	9.409	TOE
1127	7975861.398	503067.056	9.363	TOE
1128	7975870.645	503065.199	9.363	TOE
1129	7975881.104	503064.482	9.070	TOE
1130	7975888.529	503064.663	9.033	TOE
1131	7975897.734	503065.501	9.053	TOE
1132	7975908.193	503068.113	9.104	TOE
1133	7975916.407	503067.851	9.019	TOE
1134	7975927.029	503067.600	9.040	TOE
1135	7975935.461	503066.651	9.296	TOE
1136	7975937.490	503066.298	9.438	CREST
1137	7975945.647	503065.482	9.672	CREST
1138	7975953.172	503064.236	9.781	CREST
1139	7975963.306	503060.716	9.738	CREST
1140	7975971.524	503059.460	9.693	CREST

Baffinland Iron Mines Corporation -
Construction Summary Report Addendum: Milne Port Stockpile Settling Ponds - 2016-09-27

Point No.	Northing	Easting	Elevation	Location
1141	7975980.675	503057.894	9.646	CREST
1142	7975992.013	503055.245	9.564	CREST
1143	7975991.832	503056.028	9.407	SPOT
1144	7975981.326	503058.279	9.478	SPOT
1145	7975970.578	503060.322	9.633	SPOT
1146	7975960.423	503062.850	9.692	SPOT
1147	7975950.862	503065.348	9.662	SPOT
1148	7975940.639	503067.161	9.665	SPOT
1149	7975936.477	503068.082	9.797	SPOT
1150	7975936.454	503064.886	9.028	TOE
1151	7975945.139	503063.192	9.070	TOE
1152	7975954.180	503060.688	9.127	TOE
1153	7975964.011	503057.960	9.059	TOE
1154	7975974.637	503056.712	9.164	TOE
1155	7975983.911	503055.579	9.122	TOE
1156	7975992.345	503054.519	9.238	TOE
1157	7975992.623	503044.859	9.333	SPOT
1158	7975981.861	503047.472	9.225	SPOT
1159	7975971.254	503049.754	8.903	SPOT
1160	7975960.463	503051.089	8.939	SPOT
1161	7975949.694	503050.368	8.940	SPOT
1162	7975938.853	503050.744	8.961	SPOT
1163	7975927.979	503051.999	8.948	SPOT
1164	7975917.112	503053.618	8.978	SPOT
1165	7975905.640	503054.818	9.017	SPOT
1166	7975894.002	503055.626	9.022	SPOT
1167	7975882.768	503056.198	9.057	SPOT
1168	7975871.401	503057.416	9.133	SPOT
1169	7975860.312	503058.315	8.993	SPOT
1170	7975850.277	503059.934	9.034	SPOT
1171	7975839.895	503059.633	9.194	SPOT
1172	7975829.049	503059.525	9.242	SPOT
1173	7975819.348	503060.035	9.280	SPOT
1174	7975809.584	503060.847	9.344	SPOT
1175	7975799.398	503062.067	9.536	SPOT
1176	7975789.160	503064.201	9.670	SPOT
1177	7975778.886	503068.259	9.807	SPOT
1178	7975768.913	503069.727	9.553	SPOT
1179	7975766.468	503081.913	9.421	SPOT
1180	7975766.220	503084.262	9.376	SPOT
1181	7975774.555	503082.597	9.783	SPOT
1182	7975779.804	503090.949	10.355	SPOT
1183	7975789.909	503089.542	10.376	SPOT
1184	7975800.752	503088.993	10.491	SPOT
1185	7975811.229	503087.584	10.595	SPOT
1186	7975821.838	503088.613	10.582	SPOT
1187	7975831.892	503088.395	10.667	SPOT
1188	7975842.573	503087.284	10.698	SPOT
1189	7975852.027	503087.486	10.671	SPOT
1190	7975862.405	503087.251	10.583	SPOT
1191	7975872.073	503087.066	10.581	SPOT
1192	7975882.548	503086.769	10.435	SPOT
1193	7975893.950	503086.493	10.317	SPOT

Point No.	Northing	Easting	Elevation	Location
1194	7975904.870	503086.196	10.386	SPOT
1195	7975916.132	503085.406	10.376	SPOT
1196	7975926.504	503084.582	10.343	SPOT
1197	7975937.412	503083.942	10.296	SPOT
1198	7975947.001	503083.612	10.220	SPOT
1199	7975957.062	503082.838	10.239	SPOT
1200	7975967.041	503083.222	10.170	SPOT
1201	7975974.043	503083.628	10.055	SPOT
1202	7975983.259	503083.928	10.012	SPOT
1203	7975778.461	503089.118	10.354	CREST
1204	7975767.325	503092.715	10.269	CREST
1205	7975756.993	503094.044	10.157	CREST
1206	7975746.611	503095.435	10.001	CREST
1207	7975736.224	503097.663	9.945	CREST
1208	7975732.423	503099.295	9.837	CREST
1209	7975722.888	503103.650	9.886	CREST
1210	7975713.752	503109.908	9.881	CREST
1211	7975708.308	503117.405	9.956	CREST
1212	7975703.931	503126.624	10.126	CREST
1213	7975700.671	503136.200	10.085	CREST
1214	7975700.519	503146.948	10.087	CREST
1215	7975700.957	503157.890	10.157	CREST
1216	7975701.599	503168.755	10.187	CREST
1217	7975702.552	503179.165	10.247	CREST
1218	7975704.063	503189.524	10.382	CREST
1219	7975704.558	503193.433	10.451	CREST
1220	7975703.547	503193.689	10.104	TOE
1221	7975702.404	503183.823	9.993	TOE
1222	7975701.347	503173.999	10.062	TOE
1223	7975700.766	503163.557	10.026	TOE
1224	7975700.245	503152.964	9.980	TOE
1225	7975699.917	503143.607	9.928	TOE
1226	7975700.403	503133.962	9.902	TOE
1227	7975703.991	503124.486	9.893	TOE
1228	7975709.258	503115.210	9.914	TOE
1229	7975709.052	503114.972	9.921	SPOT
1230	7975704.415	503122.833	9.802	SPOT
1231	7975700.947	503131.451	9.873	SPOT
1232	7975699.658	503140.701	9.850	SPOT
1233	7975699.930	503150.447	9.919	SPOT
1234	7975700.363	503159.925	10.026	SPOT
1235	7975700.874	503169.403	10.006	SPOT
1236	7975701.666	503179.402	9.979	SPOT
1237	7975702.558	503188.479	9.986	SPOT
1238	7975703.254	503193.414	10.020	SPOT
1239	7975703.006	503193.719	10.029	TOE
1240	7975701.942	503184.571	9.948	TOE
1241	7975701.009	503175.178	10.058	TOE
1242	7975700.242	503165.288	10.060	TOE
1243	7975699.812	503155.903	10.032	TOE
1244	7975699.392	503145.453	9.913	TOE
1245	7975699.585	503135.211	9.878	TOE
1246	7975702.453	503126.577	9.947	TOE

Point No.	Northing	Easting	Elevation	Location
1247	7975707.012	503117.550	9.836	TOE
1248	7975713.206	503109.161	9.874	TOE
1249	7975719.727	503104.111	9.814	TOE
1250	7975727.486	503099.756	9.787	TOE
1251	7975736.228	503096.712	9.836	TOE
1252	7975745.127	503094.335	9.665	TOE
1253	7975753.601	503093.049	9.761	TOE
1254	7975760.992	503091.789	9.831	TOE
1255	7975769.571	503089.604	9.780	TOE
1256	7975775.955	503087.450	9.816	TOE
1257	7975776.972	503087.888	9.758	SPOT
1258	7975767.510	503091.041	9.788	SPOT
1259	7975758.651	503092.583	9.777	SPOT
1260	7975748.108	503094.084	9.673	SPOT
1261	7975739.826	503095.859	9.746	SPOT
1262	7975733.852	503097.760	9.778	SPOT
1263	7975733.644	503098.227	9.779	TOE
1264	7975742.352	503095.381	9.725	TOE
1265	7975750.623	503093.867	9.737	TOE
1266	7975759.248	503092.688	9.814	TOE
1267	7975767.570	503091.252	9.759	TOE
1268	7975777.538	503088.413	9.885	TOE
1269	7975776.193	503085.858	10.535	CREST
1270	7975730.754	503107.747	9.855	CHK
1271	7975774.446	503086.342	10.625	CREST
1272	7975770.367	503088.322	10.501	CREST
1273	7975758.310	503090.884	10.223	CREST
1274	7975750.730	503092.490	10.078	CREST
1275	7975741.924	503094.443	10.076	CREST
1276	7975732.783	503097.354	10.119	CREST
1277	7975724.344	503100.783	10.204	CREST
1278	7975716.597	503105.491	10.408	CREST
1279	7975710.919	503111.082	10.234	CREST
1280	7975705.858	503118.594	10.143	CREST
1281	7975701.531	503126.240	10.459	CREST
1282	7975699.009	503135.430	10.275	CREST
1283	7975698.805	503144.387	10.273	CREST
1284	7975699.182	503153.619	10.228	CREST
1285	7975699.598	503166.122	10.359	CREST
1286	7975700.570	503176.949	10.290	CREST
1287	7975700.993	503187.129	10.400	CREST
1288	7975701.938	503193.817	10.535	CREST
1289	7975701.020	503193.924	10.180	TOE
1290	7975700.409	503187.276	10.319	TOE
1291	7975699.494	503173.820	10.159	TOE
1292	7975698.641	503164.944	9.991	TOE
1293	7975698.078	503154.567	9.935	TOE
1294	7975697.504	503143.335	9.848	TOE
1295	7975697.654	503132.857	10.040	TOE
1296	7975701.411	503122.412	9.907	TOE
1297	7975708.426	503112.459	9.997	TOE
1298	7975719.249	503101.256	9.880	TOE
1299	7975734.510	503095.180	9.730	TOE

Point No.	Northing	Easting	Elevation	Location
1300	7975748.295	503091.772	9.770	TOE
1301	7975760.099	503087.928	9.248	TOE
1302	7975764.532	503086.930	9.339	TOE
1303	7975772.625	503084.286	9.702	TOE
1304	7975775.967	503083.754	9.818	TOE
1305	7975773.243	503081.270	9.792	SPOT
1306	7975765.198	503083.531	9.247	SPOT
1307	7975749.125	503089.920	9.901	SPOT
1308	7975737.305	503091.314	9.608	SPOT
1309	7975728.295	503093.214	9.725	SPOT
1310	7975719.745	503096.530	9.797	SPOT
1311	7975713.994	503102.101	10.006	SPOT
1312	7975708.233	503108.127	10.647	SPOT
1313	7975703.349	503115.275	10.537	SPOT
1314	7975698.188	503123.201	10.105	SPOT
1315	7975695.706	503131.149	9.850	SPOT
1316	7975695.810	503140.372	9.777	SPOT
1317	7975696.979	503148.288	9.847	SPOT
1318	7975697.741	503158.977	9.989	SPOT
1319	7975698.343	503167.043	10.126	SPOT
1320	7975699.162	503180.016	10.206	SPOT
1321	7975700.700	503189.652	10.358	SPOT
1322	7975700.698	503193.469	10.247	SPOT
1323	7975707.840	503194.585	10.380	SPOT
1324	7975706.355	503183.755	10.322	SPOT
1325	7975705.548	503173.716	10.306	SPOT
1326	7975704.774	503163.697	10.266	SPOT
1327	7975704.258	503153.114	10.164	SPOT
1328	7975704.060	503142.325	10.102	SPOT
1329	7975705.729	503132.165	10.097	SPOT
1330	7975709.403	503123.030	10.084	SPOT
1331	7975716.317	503114.415	10.033	SPOT
1332	7975724.186	503108.581	10.051	SPOT
1333	7975733.212	503103.631	9.915	SPOT
1334	7975741.956	503099.958	9.990	SPOT
1335	7975751.145	503097.866	10.085	SPOT
1336	7975760.206	503096.357	10.164	SPOT
1337	7975769.719	503094.931	10.300	SPOT
1338	7975779.102	503093.513	10.384	SPOT
1339	7976349.148	503226.216	9.637	CREST
1340	7976347.788	503224.802	9.319	CREST
1341	7976347.467	503216.566	9.505	CREST
1342	7976346.507	503207.085	9.653	CREST
1343	7976345.913	503196.436	9.713	CREST
1344	7976345.607	503186.348	9.708	CREST
1345	7976345.091	503175.667	9.678	CREST
1346	7976345.878	503165.581	9.211	CREST
1347	7976345.542	503155.818	9.006	CREST
1348	7976343.451	503145.523	8.947	CREST
1349	7976341.273	503135.490	8.959	CREST
1350	7976337.941	503125.819	8.864	CREST
1351	7976333.671	503117.219	8.815	CREST
1352	7976326.474	503109.618	8.921	CREST

Baffinland Iron Mines Corporation -
Construction Summary Report Addendum: Milne Port Stockpile Settling Ponds - 2016-09-27

Point No.	Northing	Easting	Elevation	Location
1353	7976318.765	503102.215	8.840	CREST
1354	7976310.866	503095.713	8.860	CREST
1355	7976303.614	503088.364	8.467	CREST
1356	7976299.232	503082.913	8.020	CREST
1357	7976297.622	503081.437	8.095	CREST
1358	7976299.438	503077.663	7.720	CREST
1359	7976299.253	503076.027	7.575	CREST
1360	7976297.564	503071.383	7.513	CREST
1361	7976300.018	503064.167	7.563	CREST
1362	7976305.163	503062.268	5.474	TOE
1363	7976304.579	503067.035	5.223	TOE
1364	7976300.042	503070.797	6.200	TOE
1365	7976299.691	503073.235	6.573	TOE
1366	7976300.094	503078.161	7.420	TOE
1367	7976302.425	503083.197	7.701	TOE
1368	7976308.362	503091.406	7.946	TOE
1369	7976316.246	503097.805	8.022	TOE
1370	7976323.646	503104.237	8.088	TOE
1371	7976329.075	503110.151	8.147	TOE
1372	7976335.263	503117.345	8.250	TOE
1373	7976338.809	503124.931	8.304	TOE
1374	7976341.755	503132.592	8.328	TOE
1375	7976344.326	503142.838	8.320	TOE
1376	7976346.440	503153.023	8.454	TOE
1377	7976347.490	503163.849	8.459	TOE
1378	7976347.310	503174.331	8.506	TOE
1379	7976347.287	503184.714	8.653	TOE
1380	7976347.857	503194.671	8.568	TOE
1381	7976348.370	503204.806	8.739	TOE
1382	7976348.867	503214.173	8.731	TOE
1383	7976348.871	503224.120	8.787	TOE
1384	7976350.032	503224.186	8.783	TOE
1385	7976349.828	503214.417	8.756	TOE
1386	7976349.423	503203.875	8.604	TOE
1387	7976348.707	503191.985	8.509	TOE
1388	7976348.226	503182.462	8.610	TOE
1389	7976348.367	503171.962	8.428	TOE
1390	7976348.527	503162.018	8.422	TOE
1391	7976347.242	503151.507	8.405	TOE
1392	7976344.795	503141.563	8.280	TOE
1393	7976342.324	503130.937	8.347	TOE
1394	7976338.874	503122.106	8.261	TOE
1395	7976338.880	503122.116	8.250	TOE
1396	7976333.088	503113.286	8.196	TOE
1397	7976326.627	503106.207	8.071	TOE
1398	7976319.930	503099.484	7.999	TOE
1399	7976312.537	503093.757	8.041	TOE
1400	7976305.649	503086.820	7.869	TOE
1401	7976301.101	503079.236	7.526	TOE
1402	7976301.307	503074.971	6.931	TOE
1403	7976300.108	503072.366	6.381	TOE
1404	7976301.858	503070.358	5.845	TOE
1405	7976304.889	503067.467	5.131	TOE

Baffinland Iron Mines Corporation -
Construction Summary Report Addendum: Milne Port Stockpile Settling Ponds - 2016-09-27

Point No.	Northing	Easting	Elevation	Location
1406	7976307.622	503066.720	5.333	TOE
1407	7976305.642	503066.654	5.205	SPOT
1408	7976302.304	503069.689	5.633	SPOT
1409	7976300.144	503071.137	6.159	SPOT
1410	7976300.959	503074.717	6.827	SPOT
1411	7976300.466	503078.473	7.447	SPOT
1412	7976302.820	503083.333	7.634	SPOT
1413	7976309.023	503091.403	7.915	SPOT
1414	7976316.492	503097.473	8.010	SPOT
1415	7976324.057	503104.205	8.045	SPOT
1416	7976330.711	503111.374	8.158	SPOT
1417	7976336.932	503119.411	8.205	SPOT
1418	7976340.957	503128.649	8.317	SPOT
1419	7976343.625	503138.197	8.331	SPOT
1420	7976345.696	503147.979	8.387	SPOT
1421	7976347.628	503158.721	8.394	SPOT
1422	7976347.827	503167.725	8.410	SPOT
1423	7976347.644	503177.515	8.496	SPOT
1424	7976347.921	503187.526	8.555	SPOT
1425	7976348.600	503197.882	8.593	SPOT
1426	7976349.143	503209.018	8.678	SPOT
1427	7976349.185	503217.710	8.750	SPOT
1428	7976349.366	503223.412	8.766	SPOT
1429	7976350.015	503225.962	9.702	CREST
1430	7976351.966	503224.241	9.782	CREST
1431	7976351.829	503216.870	9.851	CREST
1432	7976352.384	503207.300	9.879	CREST
1433	7976351.447	503198.921	9.905	CREST
1434	7976351.295	503189.998	10.040	CREST
1435	7976350.808	503180.204	9.901	CREST
1436	7976350.685	503170.437	9.727	CREST
1437	7976350.177	503160.218	9.566	CREST
1438	7976348.723	503149.754	9.328	CREST
1439	7976347.169	503140.472	9.677	CREST
1440	7976344.902	503131.152	9.532	CREST
1441	7976341.447	503122.485	9.572	CREST
1442	7976337.684	503115.171	9.608	CREST
1443	7976332.199	503108.997	9.614	CREST
1444	7976325.231	503101.322	9.637	CREST
1445	7976317.849	503094.931	9.459	CREST
1446	7976310.355	503089.349	8.908	CREST
1447	7976304.832	503082.040	8.758	CREST
1448	7976303.278	503078.967	8.515	CREST
1449	7976304.549	503073.700	8.004	CREST
1450	7976307.729	503072.370	7.949	CREST
1451	7976305.777	503077.251	8.284	SPOT
1452	7976303.920	503078.996	8.534	CREST
1453	7976309.552	503087.395	8.871	CREST
1454	7976316.872	503093.187	9.387	CREST
1455	7976322.863	503098.183	9.716	CREST
1456	7976330.456	503104.940	9.694	CREST
1457	7976336.429	503112.480	9.689	CREST
1458	7976341.732	503121.303	9.413	CREST

Point No.	Northing	Easting	Elevation	Location
1459	7976345.017	503126.240	9.999	CREST
1460	7976347.022	503132.785	9.727	CREST
1461	7976348.107	503139.995	9.682	CREST
1462	7976349.313	503148.361	9.421	CREST
1463	7976351.057	503157.966	9.475	CREST
1464	7976352.104	503168.252	9.744	CREST
1465	7976351.855	503178.161	9.974	CREST
1466	7976352.491	503187.265	10.330	CREST
1467	7976352.392	503197.540	9.894	CREST
1468	7976353.588	503201.818	9.840	CREST
1469	7976354.497	503209.654	9.543	CREST
1470	7976357.018	503216.874	8.992	CREST
1471	7976358.317	503218.716	9.040	CREST
1472	7976356.041	503219.779	9.479	CREST
1473	7976353.487	503221.523	9.891	CREST
1474	7976352.708	503224.472	9.780	CREST
1475	7976350.910	503225.874	9.744	CREST
1476	7976350.625	503225.593	9.725	SPOT
1477	7976352.214	503224.416	9.735	SPOT
1478	7976353.284	503213.093	9.584	SPOT
1479	7976352.950	503203.503	9.740	SPOT
1480	7976352.307	503193.154	9.834	SPOT
1481	7976351.629	503184.092	10.022	SPOT
1482	7976351.432	503173.565	9.784	SPOT
1483	7976351.268	503164.401	9.674	SPOT
1484	7976349.908	503154.562	9.408	SPOT
1485	7976348.371	503144.067	9.450	SPOT
1486	7976346.947	503135.955	9.664	SPOT
1487	7976343.895	503126.338	9.515	SPOT
1488	7976339.785	503118.258	9.386	SPOT
1489	7976334.586	503110.826	9.695	SPOT
1490	7976327.641	503103.064	9.643	SPOT
1491	7976321.544	503097.082	9.686	SPOT
1492	7976313.107	503091.154	9.089	SPOT
1493	7976306.694	503083.834	8.809	SPOT
1494	7976303.936	503079.462	8.689	SPOT
1495	7976304.392	503078.133	8.310	TOE
1496	7976306.582	503081.891	8.386	TOE
1497	7976310.282	503087.186	8.496	TOE
1498	7976319.060	503093.657	8.844	TOE
1499	7976327.180	503100.136	9.421	TOE
1500	7976334.698	503108.330	9.195	TOE
1501	7976340.740	503117.602	9.056	TOE
1502	7976346.687	503125.999	9.171	TOE
1503	7976348.754	503135.276	9.301	TOE
1504	7976349.986	503147.546	9.133	TOE
1505	7976351.861	503159.058	9.050	TOE
1506	7976353.620	503168.279	9.391	TOE
1507	7976353.738	503175.234	9.327	TOE
1508	7976353.465	503181.830	9.806	TOE
1509	7976356.683	503188.212	7.583	TOE
1510	7976358.339	503198.355	7.287	TOE
1511	7976358.281	503207.959	7.118	TOE

Baffinland Iron Mines Corporation -
Construction Summary Report Addendum: Milne Port Stockpile Settling Ponds - 2016-09-27

Point No.	Northing	Easting	Elevation	Location
1512	7976359.966	503215.138	7.250	TOE
1513	7976361.447	503217.383	8.385	SPOT
1514	7976361.555	503218.287	7.935	TOE
1515	7976355.912	503221.217	8.886	TOE
1516	7976353.228	503225.695	9.145	TOE
1517	7976350.286	503226.346	9.549	TOE
1518	7976349.425	503228.107	9.622	SPOT
1519	7976357.040	503225.331	8.780	SPOT
1520	7976362.412	503221.004	8.079	SPOT
1521	7976362.838	503218.379	7.866	SPOT
1522	7976362.222	503214.244	7.139	SPOT
1523	7976362.494	503204.803	7.031	SPOT
1524	7976362.268	503194.772	7.190	SPOT
1525	7976361.204	503184.318	7.538	SPOT
1526	7976359.653	503175.736	7.725	SPOT
1527	7976355.837	503166.143	9.348	SPOT
1528	7976355.465	503155.255	9.078	SPOT
1529	7976354.957	503143.664	9.078	SPOT
1530	7976354.179	503138.416	9.086	SPOT
1531	7976353.616	503127.898	9.214	SPOT
1532	7976347.181	503118.813	9.226	SPOT
1533	7976340.324	503110.484	9.231	SPOT
1534	7976332.297	503102.595	9.474	SPOT
1535	7976324.212	503094.777	9.301	SPOT
1536	7976315.484	503086.229	8.860	SPOT
1537	7976308.571	503078.258	8.401	SPOT
1538	7976306.734	503075.662	8.236	SPOT
1539	7976295.617	503077.243	8.214	SPOT
1540	7976292.772	503082.628	8.290	SPOT
1541	7976298.868	503090.619	8.462	SPOT
1542	7976304.760	503099.448	8.332	SPOT
1543	7976311.228	503106.540	8.715	SPOT
1544	7976318.045	503115.363	8.865	SPOT
1545	7976325.126	503126.346	9.142	SPOT
1546	7976333.918	503139.793	9.445	SPOT
1547	7976336.685	503148.160	9.381	SPOT
1548	7976337.424	503158.235	9.286	SPOT
1549	7976337.906	503168.701	9.376	SPOT
1550	7976338.005	503178.377	9.699	SPOT
1551	7976337.382	503189.950	9.706	SPOT
1552	7976337.461	503200.678	9.716	SPOT
1553	7976337.617	503209.895	9.725	SPOT
1554	7976338.789	503219.402	9.649	SPOT
1555	7976340.286	503227.857	9.624	SPOT
PSCSt0 2744	7975865.551	503165.762	0.000	
PSCSt0 2942	7975867.180	503210.730	0.000	
1556	7976349.353	503227.210	9.593	SPOT
1557	7976345.806	503226.940	9.460	SPOT
1558	7976344.090	503226.553	9.521	SPOT
1559	7976344.099	503229.055	9.482	SPOT
1560	7976347.039	503229.514	9.458	SPOT
1561	7976349.835	503229.227	9.663	SPOT
1562	7976352.510	503228.880	9.398	SPOT

Baffinland Iron Mines Corporation -
Construction Summary Report Addendum: Milne Port Stockpile Settling Ponds - 2016-09-27

Point No.	Northing	Easting	Elevation	Location
1563	7976356.448	503228.215	8.865	SPOT
1564	7976359.552	503227.282	8.561	SPOT
1565	7976359.427	503225.151	8.464	SPOT
1566	7976355.654	503226.231	8.849	SPOT
1567	7976358.153	503229.345	8.805	SPOT
1568	7976354.839	503230.197	8.994	SPOT
1569	7976350.370	503231.146	9.643	SPOT
1570	7976345.301	503231.193	9.526	SPOT
1571	7976345.620	503234.163	9.485	SPOT
1572	7976345.196	503238.957	9.586	SPOT
1573	7976345.281	503241.883	9.675	SPOT
1574	7976346.264	503246.012	9.722	SPOT
1575	7976350.071	503246.489	9.747	TOE
1576	7976349.732	503243.532	9.619	TOE
1577	7976349.319	503239.304	9.525	TOE
1578	7976347.959	503233.917	9.479	TOE
1579	7976348.891	503233.039	9.754	CREST
1580	7976349.826	503237.403	9.935	CREST
1581	7976350.760	503242.010	10.073	CREST
1582	7976351.114	503247.391	10.184	CREST
1583	7976352.592	503247.278	10.174	CREST
1584	7976351.694	503243.721	10.119	CREST
1585	7976351.476	503238.974	10.012	CREST
1586	7976350.935	503233.169	9.675	CREST
1588	7976350.697	503237.748	9.960	SPOT
1589	7976351.018	503239.678	10.001	SPOT
1590	7976351.142	503242.088	10.115	SPOT
1591	7976351.765	503246.098	10.032	SPOT
1592	7976353.413	503246.327	9.629	TOE
1593	7976352.626	503242.521	9.542	TOE
1594	7976352.663	503238.110	9.486	TOE
1595	7976352.843	503233.868	9.167	TOE
1596	7976354.798	503231.735	9.039	SPOT
1597	7976355.393	503234.453	8.956	SPOT
1598	7976356.547	503238.394	9.474	SPOT
1599	7976356.650	503242.545	9.470	SPOT
1600	7976356.672	503245.090	9.477	SPOT

Ditch_E

Point No.	Northing	Easting	Elevation	Location
2015P001A	7975424.455	503766.105	51.873	REBAR
612	7975692.698	503232.81	10.143	CREST
1	7975692.684	503232.819	10.14	CREST
2	7975696.82	503232.949	10.274	CREST
3	7975701.777	503232.282	10.61	CREST
4	7975701.433	503224.846	10.687	CREST
5	7975701.319	503213.584	10.493	CREST
6	7975701.298	503203.787	10.715	CREST
7	7975701.36	503193.916	10.616	CREST
8	7975700.008	503183.682	10.495	CREST
9	7975699.008	503172.863	10.653	CREST
10	7975698.564	503163.126	10.596	CREST
11	7975697.971	503151.811	10.516	CREST
12	7975697.784	503140.407	10.458	CREST
13	7975699.367	503129.759	10.604	CREST
14	7975702.999	503121.52	10.584	CREST
15	7975707.566	503113.501	10.485	CREST
16	7975714.384	503105.962	10.579	CREST
17	7975723.44	503100.121	10.472	CREST
18	7975732.559	503096.448	10.433	CREST
19	7975742.445	503093.366	10.482	CREST
20	7975751.778	503091.376	10.447	CREST
21	7975760.827	503089.818	10.54	CREST
22	7975769.937	503087.486	10.673	CREST
23	7975774.821	503085.525	10.752	CREST
24	7975776.984	503084.499	10.639	CREST
25	7975777.167	503085.169	10.713	CREST
26	7975768.34	503088.743	10.732	CREST
27	7975758.439	503090.877	10.492	CREST
28	7975749.415	503092.342	10.487	CREST
29	7975742.622	503093.76	10.485	CREST
30	7975733.461	503096.542	10.474	CREST
31	7975724.628	503100.154	10.495	CREST
32	7975716.569	503104.734	10.589	CREST
33	7975709.442	503111.999	10.582	CREST
34	7975703.979	503120.569	10.516	CREST
35	7975699.898	503130.133	10.683	CREST
36	7975698.293	503140.976	10.519	CREST
37	7975698.517	503151.085	10.551	CREST
38	7975699.114	503161.257	10.594	CREST
39	7975699.699	503172.054	10.698	CREST
40	7975700.637	503182.281	10.631	CREST
41	7975701.661	503191.718	10.619	CREST
42	7975702.273	503201	10.85	CREST
43	7975701.748	503210.615	10.495	CREST
44	7975702.15	503220.326	10.493	CREST
45	7975702.761	503229.207	10.639	CREST
46	7975702.929	503232.043	10.584	CREST
47	7975704.347	503232.381	10.427	CREST
48	7975708.496	503230.69	10.263	CREST
49	7975711.88	503228.446	10.052	CREST

Baffinland Iron Mines Corporation -
Construction Summary Report Addendum: Milne Port Stockpile Settling Ponds - 2016-09-27

Point No.	Northing	Easting	Elevation	Location
50	7975702.359	503231.736	10.616	SPOT
51	7975701.712	503220.205	10.483	SPOT
52	7975701.275	503209.697	10.524	SPOT
53	7975702.096	503199.907	10.847	SPOT
54	7975700.701	503188.566	10.607	SPOT
55	7975699.822	503177.323	10.665	SPOT
56	7975698.824	503166.611	10.722	SPOT
57	7975698.623	503156.2	10.576	SPOT
58	7975698.04	503144.762	10.525	SPOT
59	7975698.469	503134.512	10.567	SPOT
60	7975701.593	503124.694	10.64	SPOT
61	7975706.108	503116.206	10.624	SPOT
62	7975712.015	503108.582	10.74	SPOT
63	7975721.113	503101.657	10.564	SPOT
64	7975734.627	503095.887	10.471	SPOT
65	7975745.764	503092.747	10.452	SPOT
66	7975755.28	503091.202	10.508	SPOT
67	7975765.311	503089.252	10.675	SPOT
68	7975774.774	503086.039	10.773	SPOT
69	7975776.608	503082.457	9.783	TOE
70	7975771.436	503085.165	9.632	TOE
71	7975763.623	503086.932	9.178	TOE
72	7975759.115	503087.782	9.134	TOE
73	7975754.825	503089.704	9.652	TOE
74	7975746.727	503091.228	9.575	TOE
75	7975739.031	503092.893	9.482	TOE
76	7975731.237	503095.609	9.559	TOE
77	7975723.745	503098.787	9.55	TOE
78	7975714.098	503104.879	9.928	TOE
79	7975706.169	503113.742	9.918	TOE
80	7975701.159	503122.765	9.945	TOE
81	7975697.491	503133.315	10.115	TOE
82	7975696.781	503138.649	9.624	TOE
83	7975696.634	503146.793	9.55	TOE
84	7975697.012	503154.408	9.414	TOE
85	7975697.214	503163.403	9.433	TOE
86	7975697.182	503172.711	9.65	TOE
87	7975699.101	503178.892	9.993	TOE
88	7975698.854	503183.638	10.026	TOE
89	7975700.278	503191.967	10.157	TOE
90	7975700.572	503201.105	10.328	TOE
91	7975700.227	503206.495	10.189	TOE
92	7975700.698	503213.414	9.999	TOE
93	7975700.25	503215.638	9.903	TOE
94	7975700.928	503231.341	9.981	TOE
95	7975696.204	503231.849	9.983	TOE
96	7975693.369	503232.474	10.02	TOE
97	7975692.63	503229.455	10.022	SPOT
98	7975695.609	503224.49	9.942	SPOT
99	7975695.583	503216.346	9.926	SPOT
100	7975699.037	503199.247	10.139	SPOT
101	7975698.158	503187.096	9.822	SPOT
102	7975698.023	503181.638	10.06	SPOT

Baffinland Iron Mines Corporation -
Construction Summary Report Addendum: Milne Port Stockpile Settling Ponds - 2016-09-27

Point No.	Northing	Easting	Elevation	Location
103	7975696.851	503173.321	9.662	SPOT
104	7975696.655	503164.104	9.562	SPOT
105	7975696.563	503155.849	9.56	SPOT
106	7975695.981	503143.482	9.467	SPOT
107	7975696.01	503131.803	9.832	SPOT
108	7975699.387	503121.422	9.982	SPOT
109	7975702.932	503110.943	10.45	SPOT
110	7975712.802	503100.416	9.991	SPOT
111	7975724.798	503093.578	9.782	SPOT
112	7975735.396	503090.67	9.571	SPOT
113	7975739.871	503090.68	9.62	SPOT
114	7975778.213	503086.717	9.709	TOE
115	7975774.264	503088.795	9.724	TOE
116	7975765.813	503091.179	9.839	TOE
117	7975748.967	503093.72	9.814	TOE
118	7975735.568	503097.057	9.863	TOE
119	7975726.598	503100.772	9.754	TOE
120	7975717.495	503105.944	9.85	TOE
121	7975709.851	503113.915	9.798	TOE
122	7975704.172	503123.023	9.848	TOE
123	7975700.116	503133.29	9.938	TOE
124	7975699.41	503144.11	9.923	TOE
125	7975699.829	503154.317	10.041	TOE
126	7975700.262	503165.435	10.088	TOE
127	7975701.212	503175.218	10.074	TOE
128	7975701.953	503185.811	9.948	TOE
129	7975703.325	503195.585	10.07	TOE
130	7975703.278	503202.396	10.212	TOE
131	7975702.589	503212.029	9.991	TOE
132	7975702.98	503221.481	9.962	TOE
133	7975703.673	503226.92	9.991	TOE
134	7975703.788	503230.79	10.116	TOE
135	7975705.147	503227.799	9.996	TOE
136	7975708.714	503225.46	9.928	TOE
137	7975710.53	503224.973	9.966	TOE
138	7975709.805	503223.033	9.959	SPOT
139	7975706.834	503222.217	9.926	SPOT
140	7975703.513	503214.853	9.993	SPOT
141	7975703.37	503205.477	10.149	SPOT
142	7975703.53	503195.532	10.05	SPOT
143	7975701.973	503185.031	9.958	SPOT
144	7975701.279	503175.172	10.012	SPOT
145	7975700.522	503165.524	10.051	SPOT
146	7975700.108	503155.695	9.966	SPOT
147	7975699.627	503145.827	9.919	SPOT
148	7975699.924	503135.671	9.906	SPOT
149	7975703.155	503125.564	9.898	SPOT
150	7975707.899	503116.919	9.82	SPOT
151	7975714.37	503108.677	9.85	SPOT
152	7975722.176	503103.161	9.808	SPOT
153	7975732.032	503098.902	9.764	SPOT
154	7975740.691	503095.767	9.775	SPOT
155	7975749.229	503093.889	9.742	SPOT

Baffinland Iron Mines Corporation -
Construction Summary Report Addendum: Milne Port Stockpile Settling Ponds - 2016-09-27

Point No.	Northing	Easting	Elevation	Location
156	7975759.636	503092.409	9.829	SPOT
157	7975768.516	503090.642	9.783	SPOT
158	7975778.318	503087.194	9.646	SPOT
159	7975778.89	503087.528	9.67	TOE
160	7975772.859	503089.925	9.764	TOE
161	7975763.54	503092.29	9.9	TOE
162	7975753.775	503093.777	9.867	TOE
163	7975744.652	503095.082	9.706	TOE
164	7975735.284	503097.625	9.812	TOE
165	7975725.818	503101.95	9.806	TOE
166	7975717.687	503106.394	9.867	TOE
167	7975712.632	503111.207	9.903	TOE
168	7975706.705	503119.192	9.847	TOE
169	7975702.675	503127.435	9.951	TOE
170	7975700.003	503137.178	9.93	TOE
171	7975700.002	503148.508	9.932	TOE
172	7975700.59	503158.986	10.035	TOE
173	7975701.071	503168.483	10.054	TOE
174	7975701.912	503177.636	10.086	TOE
175	7975702.462	503187.364	9.996	TOE
176	7975703.829	503195.641	10.087	TOE
177	7975704.083	503201.733	10.153	TOE
178	7975704.843	503203.117	10.212	CREST
179	7975704.129	503192.707	10.389	CREST
180	7975702.754	503181.819	10.212	CREST
181	7975701.799	503170.857	10.119	CREST
182	7975701.025	503160.9	10.153	CREST
183	7975700.652	503150.54	10.075	CREST
184	7975700.423	503139.888	10.05	CREST
185	7975702.592	503129.674	10.167	CREST
186	7975707.839	503118.726	10.045	CREST
187	7975714.29	503110.419	9.941	CREST
188	7975723.374	503103.782	9.883	CREST
189	7975732.451	503099.304	9.825	CREST
190	7975742.393	503095.763	9.901	CREST
191	7975752.329	503094.419	10.035	CREST
192	7975761.712	503093.259	10.14	CREST
193	7975770.806	503091.591	10.219	CREST
194	7975779.299	503089.281	10.401	CREST
195	7975779.932	503093.076	10.392	SPOT
196	7975769.279	503094.799	10.286	SPOT
197	7975758.259	503096.814	10.2	SPOT
198	7975747.028	503099.129	10.124	SPOT
199	7975735.463	503102.527	9.97	SPOT
200	7975725.835	503107.967	10.083	SPOT
201	7975716.71	503115.148	10.032	SPOT
202	7975709.635	503124.982	10.073	SPOT
203	7975706.037	503136.479	10.061	SPOT
204	7975704.923	503147.46	10.033	SPOT
205	7975704.908	503158.713	10.202	SPOT
206	7975705.431	503169.434	10.225	SPOT
207	7975706.668	503180.07	10.282	SPOT
208	7975707.272	503190.083	10.411	SPOT

Baffinland Iron Mines Corporation -
Construction Summary Report Addendum: Milne Port Stockpile Settling Ponds - 2016-09-27

Point No.	Northing	Easting	Elevation	Location
209	7975708.206	503200.169	10.368	SPOT
210	7975708.185	503210.738	10.089	SPOT
211	7975709.373	503216.709	9.971	SPOT
212	7975713.572	503224.276	9.991	TOE
213	7975716.003	503227.241	9.969	TOE
214	7975717.031	503234.05	10.051	TOE
215	7975717.778	503242.759	10.143	TOE
216	7975716.935	503249.818	10.236	TOE
217	7975709.899	503251.957	10.526	TOE
218	7975704.888	503251.798	10.497	TOE
219	7975703.909	503251.426	10.53	TOE
220	7975702.943	503250.125	10.686	CREST
221	7975702.567	503244.857	10.74	CREST
222	7975702.359	503238.364	10.69	CREST
223	7975702.472	503233.245	10.582	CREST
224	7975702.392	503232.565	10.551	CREST
225	7975704.57	503232.952	10.47	SPOT
226	7975709.853	503233.823	10.296	SPOT
227	7975711.529	503237.453	10.304	SPOT
228	7975712.209	503242.627	10.4	SPOT
229	7975711.203	503245.996	10.43	SPOT
230	7975706.835	503246.587	10.666	SPOT
231	7975705.611	503244.385	10.731	SPOT
232	7975698.791	503247.401	10.65	SPOT
233	7975692.193	503248.088	10.377	SPOT
234	7975688.906	503246.183	10.386	SPOT
235	7975686.861	503241.463	10.319	SPOT
236	7975687.055	503239.29	10.325	SPOT
237	7975690.926	503237.873	10.357	SPOT
238	7975695.455	503237.217	10.412	SPOT
239	7975688.332	503234.805	10.223	TOE
240	7975683.409	503234.872	10.186	TOE
241	7975680.254	503240.273	10.196	TOE
242	7975680.795	503245.401	10.256	TOE
243	7975681.595	503251.324	10.253	TOE
244	7975695.795	503251.656	10.175	TOE
245	7975701.738	503252.163	10.232	TOE
246	7975695.51	503250.164	10.553	CREST
247	7975698.445	503250.725	10.66	CREST
248	7975702.204	503251.182	10.773	CREST
249	7975702.641	503250.207	10.706	SPOT
250	7975703.353	503251.043	10.828	CREST
251	7975704.243	503259.628	10.895	CREST
252	7975705.072	503270.027	10.944	CREST
253	7975705.401	503280.096	10.969	CREST
254	7975704.454	503289.505	10.956	CREST
255	7975704.776	503298.474	10.946	CREST
256	7975703.685	503307.819	11.001	CREST
257	7975700.745	503316.736	11.35	CREST
258	7975699.937	503325.796	11.382	CREST
259	7975699.608	503330.351	11.376	CREST
260	7975699.069	503332.29	11.332	CREST
261	7975697.662	503332.063	11.26	CREST

Point No.	Northing	Easting	Elevation	Location
262	7975698.771	503329.512	11.44	CREST
263	7975698.97	503320.529	11.459	CREST
264	7975701.73	503309.483	11.08	CREST
265	7975703.722	503299.572	10.97	CREST
266	7975703.821	503289.37	10.895	CREST
267	7975704.513	503279.509	10.899	CREST
268	7975704.517	503279.505	10.919	CREST
269	7975704.235	503269.457	10.94	CREST
270	7975703.398	503259.668	10.939	CREST
271	7975702.512	503251.557	10.771	CREST
272	7975702.999	503251.854	10.837	SPOT
273	7975703.876	503259.847	10.902	SPOT
274	7975704.651	503269.604	10.945	SPOT
275	7975705.014	503279.613	10.955	SPOT
276	7975704.161	503289.216	10.948	SPOT
277	7975704.384	503299.039	10.926	SPOT
278	7975702.782	503308.807	11.093	SPOT
279	7975699.94	503317.822	11.363	SPOT
280	7975699.412	503326.544	11.389	SPOT
281	7975698.979	503330.827	11.392	SPOT
282	7975697.288	503331.177	10.861	TOE
283	7975698.155	503323.34	10.776	TOE
284	7975699.009	503316.303	10.583	TOE
285	7975700.619	503308.909	10.203	TOE
286	7975702.265	503302.684	10.194	TOE
287	7975702.204	503294.522	10.107	TOE
288	7975703.269	503283.229	10.313	TOE
289	7975703.269	503272.35	10.268	TOE
290	7975703.045	503263.844	10.266	TOE
291	7975702.031	503254.913	10.298	TOE
292	7975701.664	503252.147	10.224	TOE
293	7975700.83	503252.574	10.209	SPOT
294	7975700.431	503260.52	10.227	SPOT
295	7975701.511	503275.44	10.183	SPOT
296	7975701.067	503284.35	10.049	SPOT
297	7975696.07	503295.772	10.105	SPOT
298	7975693.481	503305.144	10.146	SPOT
299	7975694.913	503315.531	10.348	SPOT
300	7975696.329	503324.829	10.804	SPOT
301	7975695.577	503330.438	10.93	SPOT
302	7975684.385	503339.384	10.881	SPOT
303	7975681.307	503343.646	11.011	SPOT
304	7975686.339	503340.422	11.068	CREST
305	7975692.948	503336.489	11.317	CREST
306	7975697.646	503332.048	11.257	CREST
307	7975698.84	503332.748	11.309	CREST
308	7975703.313	503330.203	10.866	CREST
309	7975700.99	503330.264	10.911	TOE
310	7975701.304	503323.907	10.727	TOE
311	7975702.615	503314.957	10.542	TOE
312	7975705.441	503306.466	10.422	TOE
313	7975705.628	503293.649	10.313	TOE
314	7975706.066	503285.448	10.301	TOE

Point No.	Northing	Easting	Elevation	Location
315	7975706.582	503280.067	10.243	TOE
316	7975706.463	503274.438	10.21	TOE
317	7975705.992	503267.697	10.261	TOE
318	7975705.317	503261.156	10.282	TOE
319	7975703.784	503251.801	10.449	TOE
320	7975705.888	503252.621	10.476	SPOT
321	7975706.91	503260.729	10.331	SPOT
322	7975708.144	503269.452	10.37	SPOT
323	7975708.693	503277.795	10.299	SPOT
324	7975708.968	503285.453	10.318	SPOT
325	7975709.055	503293.838	10.451	SPOT
326	7975708.248	503302.364	10.417	SPOT
327	7975707.773	503310.573	10.551	SPOT
328	7975706.273	503321.265	10.653	SPOT
329	7975708.724	503325.347	10.611	SPOT
330	7975713.344	503316.068	10.508	SPOT
331	7975715.711	503305.352	10.337	SPOT
332	7975716.373	503296.071	10.259	SPOT
333	7975716.636	503288.269	10.369	SPOT
334	7975716.283	503281.167	10.386	SPOT
335	7975715.6	503272.303	10.443	SPOT
336	7975715.268	503263.556	10.395	SPOT
337	7975715.052	503255.971	10.341	SPOT
338	7975703.053	503418.359	10.84	CREST
339	7975703.322	503410.431	10.81	CREST
340	7975701.982	503400.859	10.822	CREST
341	7975701.286	503391.238	10.839	CREST
342	7975700.725	503382.271	10.872	CREST
343	7975700.078	503373.639	10.958	CREST
344	7975700.031	503365.136	11.095	CREST
345	7975699.274	503357.026	11.211	CREST
346	7975698.294	503347.725	11.353	CREST
347	7975697.885	503338.502	11.207	CREST
348	7975698.202	503334.309	11.218	CREST
349	7975697.144	503331.297	10.875	TOE
350	7975692.409	503335.68	10.922	TOE
351	7975687.062	503338.538	10.892	TOE
352	7975685.594	503340.039	10.892	TOE
353	7975688.457	503347.635	11.004	TOE
354	7975689.325	503357.075	11.003	TOE
355	7975690.757	503366.154	10.847	TOE
356	7975691.821	503374.949	10.657	TOE
357	7975691.482	503384.382	10.525	TOE
358	7975691.418	503394.157	10.418	TOE
359	7975691.728	503404.541	10.537	TOE
360	7975693.329	503414.379	10.422	TOE
361	7975693.885	503414.86	10.464	CREST
362	7975698.466	503416.77	10.685	CREST
363	7975701.993	503419.192	10.762	CREST
364	7975705.332	503419.947	10.734	CREST
365	7975704.377	503420.061	10.611	TOE
366	7975706.76	503420.052	10.476	TOE
367	7975710.114	503420.251	10.466	TOE

Baffinland Iron Mines Corporation -
Construction Summary Report Addendum: Milne Port Stockpile Settling Ponds - 2016-09-27

Point No.	Northing	Easting	Elevation	Location
368	7975712.589	503418.527	10.48	TOE
369	7975713.655	503407.79	10.466	TOE
370	7975712.886	503396.435	10.413	TOE
371	7975710.625	503384.879	10.455	TOE
372	7975708.249	503375.531	10.482	TOE
373	7975706.535	503367.581	10.486	TOE
374	7975708.859	503359.14	10.582	TOE
375	7975707.688	503349.685	10.861	TOE
376	7975709.343	503341.605	10.836	TOE
377	7975708.45	503330.337	10.701	TOE
378	7975705.725	503328.57	10.774	TOE
379	7975702.256	503329.709	10.859	TOE
380	7975706.345	503331.827	10.762	SPOT
381	7975706.373	503343.019	10.85	SPOT
382	7975706.156	503354.702	10.857	SPOT
383	7975706.064	503365.471	10.554	SPOT
384	7975706.455	503375.593	10.483	SPOT
385	7975706.453	503385.937	10.577	SPOT
386	7975705.919	503396.064	10.773	SPOT
387	7975706.661	503407.024	10.664	SPOT
388	7975705.544	503416.357	10.732	SPOT
389	7975701.143	503414.919	10.756	SPOT
390	7975699.064	503404.2	10.828	SPOT
391	7975698.011	503393.746	10.781	SPOT
392	7975696.969	503382.395	10.793	SPOT
393	7975696.631	503380.908	10.808	SPOT
394	7975696.36	503375.319	10.889	SPOT
395	7975695.428	503369.073	10.999	SPOT
396	7975694.722	503364.85	11.09	SPOT
397	7975693.272	503358.272	11.092	SPOT
398	7975691.957	503350.179	11.083	SPOT
399	7975690.345	503341.801	11.195	SPOT
400	7975682.277	503344.293	10.952	SPOT
401	7975685.012	503355.148	11.05	SPOT
402	7975685.37	503365.15	10.884	SPOT
403	7975686.952	503376.098	10.689	SPOT
404	7975687.759	503385.876	10.54	SPOT
405	7975687.902	503396.279	10.43	SPOT
406	7975688.456	503405.875	10.458	SPOT
407	7975689.283	503410.931	10.467	SPOT
408	7975716.258	503421.346	10.443	SPOT
409	7975715.584	503411.443	10.416	SPOT
410	7975714.965	503400.893	10.368	SPOT
411	7975713.462	503389.546	10.388	SPOT
412	7975712.782	503378.448	10.406	SPOT
413	7975712.259	503367.555	10.434	SPOT
414	7975712.358	503357.437	10.616	SPOT
415	7975712.125	503346.326	10.812	SPOT
416	7975711.08	503335.858	10.756	SPOT
417	7975710.532	503324.838	10.578	SPOT
418	7975714.812	503322.037	10.474	SPOT
419	7975716.126	503333.123	10.7	SPOT
420	7975715.844	503344.037	10.806	SPOT

Baffinland Iron Mines Corporation -
Construction Summary Report Addendum: Milne Port Stockpile Settling Ponds - 2016-09-27

Point No.	Northing	Easting	Elevation	Location
421	7975714.875	503355.438	10.575	SPOT
422	7975714.105	503366.073	10.467	SPOT
423	7975713.527	503377.776	10.428	SPOT
424	7975713.981	503388.327	10.399	SPOT
425	7975715.446	503399.222	10.359	SPOT
426	7975718.639	503409.964	10.409	SPOT
427	7975720.149	503419.829	10.474	SPOT
428	7975719.819	503426.921	10.463	SPOT
429	7975704.142	503418.254	10.785	SPOT
430	7975702.505	503420.177	11.199	CREST
431	7975710.164	503428.219	11.146	CREST
432	7975717.362	503435.299	11.079	CREST
433	7975725.311	503440.836	11.171	CREST
434	7975733.666	503446.511	11.097	CREST
435	7975741.808	503450.872	10.965	CREST
436	7975750.457	503453.741	11.038	CREST
437	7975759.282	503457.654	10.92	CREST
438	7975770.626	503458.398	10.874	CREST
439	7975780.678	503457.878	10.86	CREST
440	7975791.427	503457.322	10.857	CREST
441	7975802.32	503457.254	10.802	CREST
442	7975813.481	503456.419	10.751	CREST
443	7975823.032	503456.437	10.853	CREST
444	7975833.594	503455.634	10.676	CREST
445	7975844.205	503455.79	10.745	CREST
446	7975853.665	503455.176	10.599	CREST
447	7975863.244	503454.393	10.78	CREST
448	7975872.179	503454.443	11.1	CREST
449	7975874.112	503454.855	11.589	CREST
450	7975874.124	503453.694	11.359	SPOT
451	7975874.026	503453.205	11.363	CREST
452	7975864.378	503453.483	10.608	CREST
453	7975855.067	503454.508	10.622	CREST
454	7975844.808	503455.312	10.724	CREST
455	7975834.531	503455.057	10.674	CREST
456	7975824.075	503455.71	10.784	CREST
457	7975813.712	503455.634	10.743	CREST
458	7975803.519	503456.319	10.814	CREST
459	7975792.206	503456.614	10.753	CREST
460	7975781.507	503457.219	10.811	CREST
461	7975770.565	503457.752	10.818	CREST
462	7975760.266	503457.12	10.948	CREST
463	7975750.067	503452.881	11.04	CREST
464	7975740.029	503449.152	10.968	CREST
465	7975731.475	503444.152	10.94	CREST
466	7975722.177	503437.843	11.048	CREST
467	7975714.215	503431.261	11.014	CREST
468	7975707.35	503424.801	11.292	CREST
469	7975703.437	503421.203	11.269	CREST
470	7975702.853	503419.878	11.184	CREST
471	7975702.809	503420.343	11.197	SPOT
472	7975708.851	503426.552	11.169	SPOT
473	7975716.014	503433.312	11.229	SPOT

Baffinland Iron Mines Corporation -
Construction Summary Report Addendum: Milne Port Stockpile Settling Ponds - 2016-09-27

Point No.	Northing	Easting	Elevation	Location
474	7975723.526	503439.319	11.207	SPOT
475	7975732.098	503445.179	10.898	SPOT
476	7975741.422	503450.323	11.101	SPOT
477	7975750.594	503453.456	11.024	SPOT
478	7975759.328	503457.478	10.909	SPOT
479	7975770.587	503458.044	10.848	SPOT
480	7975780.486	503457.506	10.856	SPOT
481	7975790.342	503457.051	10.77	SPOT
482	7975799.419	503456.636	10.764	SPOT
483	7975810.887	503456.093	10.734	SPOT
484	7975821.644	503456	10.811	SPOT
485	7975831.824	503455.514	10.658	SPOT
486	7975842.998	503455.566	10.696	SPOT
487	7975853.332	503454.95	10.563	SPOT
488	7975862.881	503454.043	10.701	SPOT
489	7975870.896	503454.076	11.128	SPOT
490	7975874.708	503454.05	11.403	SPOT
491	7975872.603	503454.646	11.142	TOE
492	7975863.395	503455.031	10.52	TOE
493	7975853.248	503455.763	10.24	TOE
494	7975842.045	503456.51	10.274	TOE
495	7975829.72	503456.782	10.304	TOE
496	7975818.13	503457.26	10.455	TOE
497	7975805.978	503457.867	10.465	TOE
498	7975794.424	503457.787	10.464	TOE
499	7975782.942	503458.366	10.456	TOE
500	7975771.984	503458.662	10.501	TOE
501	7975764.456	503458.931	10.601	TOE
502	7975756.156	503457.909	10.156	TOE
503	7975748.866	503455.663	10.134	TOE
504	7975751.982	503458.725	10.237	SPOT
505	7975760.441	503462.264	10.207	SPOT
506	7975766.477	503463.174	10.166	SPOT
507	7975775.974	503461.702	10.553	SPOT
508	7975787.501	503462.237	10.469	SPOT
509	7975798.286	503461.791	10.453	SPOT
510	7975810.003	503460.842	10.365	SPOT
511	7975821.379	503460.899	10.244	SPOT
512	7975833.101	503460.959	10.266	SPOT
513	7975845.688	503459.996	10.22	SPOT
514	7975858.404	503458.452	10.355	SPOT
515	7975862.932	503457.331	10.589	SPOT
516	7975871.045	503451.558	9.95	TOE
517	7975859.803	503452.754	9.921	TOE
518	7975849.269	503453.182	9.982	TOE
519	7975838.482	503453.427	10.044	TOE
520	7975827.591	503453.562	10.103	TOE
521	7975817.06	503453.975	10.173	TOE
522	7975807.052	503454.329	10.156	TOE
523	7975797.283	503454.764	10.096	TOE
524	7975787.681	503455.33	10.212	TOE
525	7975777.328	503455.669	10.201	TOE
526	7975765.917	503456.227	10.28	TOE

Baffinland Iron Mines Corporation -
Construction Summary Report Addendum: Milne Port Stockpile Settling Ponds - 2016-09-27

Point No.	Northing	Easting	Elevation	Location
527	7975759.05	503455.543	10.33	TOE
528	7975749.993	503451.865	10.484	TOE
529	7975740.622	503448.134	10.526	TOE
530	7975732.418	503443.168	10.499	TOE
531	7975724.402	503437.795	10.421	TOE
532	7975716.681	503431.927	10.291	TOE
533	7975709.951	503425.405	10.3	TOE
534	7975706.008	503421.759	10.463	TOE
535	7975704.282	503420.175	10.605	TOE
536	7975706.37	503420.811	10.499	SPOT
537	7975712.063	503425.7	10.36	SPOT
538	7975714.098	503427.607	10.431	SPOT
539	7975714.17	503428.274	10.454	CREST
540	7975721.861	503435.015	10.472	CREST
541	7975729.694	503440.511	10.612	CREST
542	7975737.611	503445.781	10.65	CREST
543	7975745.616	503449.561	10.653	CREST
544	7975753.907	503452.842	10.567	CREST
545	7975758.332	503454.131	10.522	CREST
546	7975759.887	503454.416	10.535	CREST
547	7975770.51	503452.662	10.528	CREST
548	7975780.991	503452.727	10.433	CREST
549	7975791.703	503452.442	10.351	CREST
550	7975802.205	503451.916	10.341	CREST
551	7975813.093	503451.344	10.368	CREST
552	7975824.087	503450.94	10.311	CREST
553	7975834.543	503450.801	10.282	CREST
554	7975844.629	503450.899	10.153	CREST
555	7975854.599	503450.853	10.27	CREST
556	7975865.01	503450.498	10.186	CREST
557	7975870.119	503449.523	10.098	CREST
558	7975870.382	503450.24	9.824	TOE
559	7975861.013	503451.466	9.937	TOE
560	7975851.712	503451.606	9.97	TOE
561	7975841.631	503452.192	9.976	TOE
562	7975831.77	503452.137	10.094	TOE
563	7975821.394	503452.213	10.139	TOE
564	7975811.039	503452.951	10.133	TOE
565	7975801.035	503453.184	10.125	TOE
566	7975791.49	503453.416	10.17	TOE
567	7975780.648	503453.904	10.203	TOE
568	7975770.408	503454.298	10.254	TOE
569	7975761.65	503455.413	10.258	TOE
570	7975757.627	503454.516	10.354	TOE
571	7975758.384	503454.831	10.376	SPOT
572	7975764.548	503455.523	10.202	SPOT
573	7975774.872	503454.865	10.276	SPOT
574	7975784.476	503454.42	10.253	SPOT
575	7975794.837	503454.27	10.13	SPOT
576	7975805.074	503453.682	10.076	SPOT
577	7975815.8	503453.346	10.107	SPOT
578	7975826.411	503452.969	10.068	SPOT
579	7975836.839	503452.656	9.986	SPOT

Baffinland Iron Mines Corporation -
Construction Summary Report Addendum: Milne Port Stockpile Settling Ponds - 2016-09-27

Point No.	Northing	Easting	Elevation	Location
580	7975846.83	503452.613	9.892	SPOT
581	7975856.707	503452.246	9.894	SPOT
582	7975860.499	503452.241	9.824	SPOT
583	7975870.26	503450.814	9.84	SPOT
584	7975870.047	503446.369	9.997	SPOT
585	7975860.611	503446.72	10.105	SPOT
586	7975850.828	503446.86	10.152	SPOT
587	7975840.765	503447.178	10.145	SPOT
588	7975830.478	503446.706	10.283	SPOT
589	7975819.393	503446.271	10.28	SPOT
590	7975807.787	503446.563	10.314	SPOT
591	7975796.828	503447.123	10.256	SPOT
592	7975785.931	503447.523	10.379	SPOT
593	7975774.597	503448.146	10.44	SPOT
594	7975763.51	503448.029	10.51	SPOT
595	7975752.879	503446.71	10.485	SPOT
596	7975743.431	503443.408	10.501	SPOT
597	7975734.822	503438.099	10.45	SPOT
598	7975725.994	503430.93	10.441	SPOT
599	7975717.794	503423.851	10.46	SPOT
600	7975712.863	503419.535	10.447	SPOT
601	7975702.141	503422.765	10.383	TOE
602	7975705.281	503425.37	10.322	TOE
603	7975707.45	503428.121	10.148	TOE
604	7975711.832	503431.639	10.27	TOE
605	7975714.709	503435.324	10.159	TOE
606	7975718.196	503438.176	10.097	TOE
607	7975726.946	503443.486	10.275	TOE
608	7975736.593	503449.557	10.151	TOE
609	7975745.943	503454.53	10.138	TOE
610	7975749.557	503455.439	10.143	TOE
611	7975869.826	503449.902	10.097	CREST
613	7975879.291	503446.659	10.202	CREST
614	7975889.035	503444.141	10.127	CREST
615	7975898.222	503442.617	10.37	CREST
616	7975909.204	503442.252	10.311	CREST
617	7975920.07	503441.455	10.369	CREST
618	7975931.723	503441.118	10.445	CREST
619	7975943.149	503440.78	10.336	CREST
620	7975953.775	503439.916	10.536	CREST
621	7975965.252	503439.474	10.521	CREST
622	7975977.081	503438.632	10.335	CREST
623	7975987.769	503438.478	10.172	CREST
624	7975999.312	503437.564	10.133	CREST
625	7976010.138	503436.402	10.031	CREST
626	7976021.053	503436.26	9.931	CREST
627	7976031.632	503436.552	9.888	CREST
628	7976041.824	503436.267	9.825	CREST
629	7976049.362	503436.325	9.795	CREST
630	7976049.202	503436.719	9.61	TOE
631	7976040.284	503437.221	9.597	TOE
632	7976030.323	503437.528	9.649	TOE
633	7976020.623	503437.579	9.66	TOE

Baffinland Iron Mines Corporation -
Construction Summary Report Addendum: Milne Port Stockpile Settling Ponds - 2016-09-27

Point No.	Northing	Easting	Elevation	Location
634	7976011.751	503437.561	9.686	TOE
635	7976002.047	503438.521	9.672	TOE
636	7975993.151	503439.011	9.711	TOE
637	7975984.468	503439.483	9.782	TOE
638	7975975.188	503439.983	9.844	TOE
639	7975965.805	503440.812	9.796	TOE
640	7975956.429	503441.019	9.829	TOE
641	7975947.435	503441.533	9.814	TOE
642	7975938.492	503442.385	9.82	TOE
643	7975929.186	503442.464	9.912	TOE
644	7975920.115	503442.295	9.858	TOE
645	7975912.126	503442.788	9.832	TOE
646	7975902.299	503443.872	9.925	TOE
647	7975893.654	503443.618	9.848	TOE
648	7975885.193	503445.744	9.827	TOE
649	7975877.164	503448.3	9.853	TOE
650	7975870.457	503450.192	9.821	TOE
651	7975870.662	503450.571	9.81	SPOT
652	7975870.409	503451.534	9.914	TOE
653	7975879.897	503448.413	9.815	TOE
654	7975888.041	503446.055	9.792	TOE
655	7975896.776	503444.772	9.851	TOE
656	7975905.077	503445.074	9.811	TOE
657	7975914.143	503443.965	9.852	TOE
658	7975923.948	503443.571	9.865	TOE
659	7975932.234	503443.721	9.819	TOE
660	7975941.418	503443.284	9.795	TOE
661	7975951.129	503442.624	9.75	TOE
662	7975962.37	503442.371	9.763	TOE
663	7975971.308	503441.737	9.697	TOE
664	7975980.713	503441.159	9.743	TOE
665	7975989.98	503440.543	9.71	TOE
666	7975999.742	503439.88	9.617	TOE
667	7976010.817	503439.413	9.631	TOE
668	7976019.78	503439.447	9.613	TOE
669	7976028.757	503439.095	9.603	TOE
670	7976038.184	503438.781	9.629	TOE
671	7976047.509	503438.533	9.563	TOE
672	7976049.087	503438.517	9.578	TOE
673	7976049.008	503437.932	9.474	SPOT
674	7976038.815	503438.194	9.535	SPOT
675	7976027.946	503438.13	9.578	SPOT
676	7976018.384	503438.021	9.578	SPOT
677	7976008.564	503438.326	9.688	SPOT
678	7975998.243	503439.06	9.641	SPOT
679	7975988.341	503439.872	9.617	SPOT
680	7975977.593	503440.401	9.646	SPOT
681	7975966.904	503441.183	9.684	SPOT
682	7975956.174	503441.764	9.733	SPOT
683	7975945.538	503442.447	9.783	SPOT
684	7975934.542	503443.075	9.783	SPOT
685	7975924.863	503442.742	9.8	SPOT
686	7975914.028	503443.224	9.761	SPOT

Point No.	Northing	Easting	Elevation	Location
687	7975905.477	503444.295	9.78	SPOT
688	7975896.239	503444.205	9.779	SPOT
689	7975886.941	503445.437	9.773	SPOT
690	7975877.874	503448.467	9.835	SPOT
691	7975871.302	503450.507	9.857	SPOT
692	7975873.207	503453.359	11.262	CREST
693	7975882.197	503451.05	11.385	CREST
694	7975892.837	503447.706	11.315	CREST
695	7975903.597	503447.531	11.266	CREST
696	7975915.464	503445.61	10.962	CREST
697	7975925.739	503445.456	10.959	CREST
698	7975936.362	503445.28	10.828	CREST
699	7975947.381	503444.724	10.952	CREST
700	7975958.441	503444.152	10.978	CREST
701	7975969.589	503443.439	10.954	CREST
702	7975980.813	503442.929	10.753	CREST
703	7975991.18	503442.071	10.754	CREST
704	7976000.709	503441.793	10.958	CREST
705	7976010.546	503442.394	10.789	CREST
706	7976021.119	503442.022	10.841	CREST
707	7976031.165	503441.894	10.895	CREST
708	7976040.868	503441.495	10.918	CREST
709	7976049.335	503441.683	10.83	CREST
710	7976049.382	503441.987	10.81	SPOT
711	7976049.421	503442.323	10.773	CREST
712	7976039.538	503442.219	10.872	CREST
713	7976034.553	503442.394	10.906	CREST
714	7976025.198	503442.551	10.83	CREST
715	7976016.398	503443.008	10.913	CREST
716	7976006.885	503442.808	10.814	CREST
717	7975997.626	503442.538	10.833	CREST
718	7975987.354	503443.461	10.815	CREST
719	7975977.288	503443.868	10.881	CREST
720	7975967.467	503444.324	10.983	CREST
721	7975957.327	503445.097	10.968	CREST
722	7975947.292	503445.565	11.039	CREST
723	7975937.079	503446.083	10.837	CREST
724	7975926.967	503446.166	10.908	CREST
725	7975917.085	503446.86	11.039	CREST
726	7975907.706	503447.75	11.245	CREST
727	7975898.37	503448.541	11.627	CREST
728	7975889.337	503449.586	11.379	CREST
729	7975880.355	503452.771	11.38	CREST
730	7975873.467	503455.142	11.542	CREST
731	7975873.537	503454.195	11.366	SPOT
732	7975882.135	503451.587	11.396	SPOT
733	7975891.942	503448.418	11.311	SPOT
734	7975902.208	503448.139	11.368	SPOT
735	7975913.182	503446.458	11.038	SPOT
736	7975924.272	503445.947	10.998	SPOT
737	7975935.369	503445.765	10.774	SPOT
738	7975946.334	503445.187	10.928	SPOT
739	7975957.816	503444.607	10.992	SPOT

Baffinland Iron Mines Corporation -
Construction Summary Report Addendum: Milne Port Stockpile Settling Ponds - 2016-09-27

Point No.	Northing	Easting	Elevation	Location
740	7975969.079	503443.895	11.057	SPOT
741	7975979.609	503443.333	10.838	SPOT
742	7975989.996	503442.622	10.764	SPOT
743	7976000.096	503442.09	10.992	SPOT
744	7976010.586	503442.605	10.854	SPOT
745	7976020.922	503442.314	10.836	SPOT
746	7976031.312	503442.19	10.881	SPOT
747	7976040.46	503441.821	10.837	SPOT
748	7976048.931	503441.979	10.869	SPOT
749	7976049.283	503443.083	10.33	TOE
750	7976039.068	503443.218	10.391	TOE
751	7976028.128	503443.36	10.36	TOE
752	7976016.278	503444.206	10.366	TOE
753	7976003.602	503443.971	10.164	TOE
754	7975990.628	503444.384	10.293	TOE
755	7975979.475	503444.399	10.435	TOE
756	7975969.176	503445.242	10.496	TOE
757	7975958.417	503445.941	10.508	TOE
758	7975947.894	503446.419	10.45	TOE
759	7975937.08	503446.764	10.421	TOE
760	7975926.399	503447.37	10.428	TOE
761	7975915.484	503447.69	10.535	TOE
762	7975903.965	503449.705	10.622	TOE
763	7975893.407	503450.789	10.705	TOE
764	7975882.879	503453.302	10.762	TOE
765	7975873.359	503456.188	11.031	TOE
766	7975871.993	503456.822	11.025	TOE
767	7975873.219	503460.093	11.009	SPOT
768	7975882.901	503457.648	10.875	SPOT
769	7975892.883	503455.081	10.739	SPOT
770	7975902.71	503453.127	10.665	SPOT
771	7975916.163	503454.164	10.441	SPOT
772	7975926.683	503452.724	10.572	SPOT
773	7975937.399	503451.682	10.444	SPOT
774	7975947.904	503450.473	10.508	SPOT
775	7975958.714	503449.585	10.423	SPOT
776	7975970.22	503448.644	10.427	SPOT
777	7975981.766	503447.938	10.34	SPOT
778	7975993.021	503447.754	10.41	SPOT
779	7976003.729	503447.101	10.269	SPOT
780	7976014.441	503447.464	10.249	SPOT
781	7976025.376	503447.621	10.354	SPOT
782	7976035.849	503447.444	10.235	SPOT
783	7976048.17	503447.067	10.263	SPOT
784	7976049.329	503430.747	10.018	SPOT
785	7976038.363	503430.901	9.879	SPOT
786	7976027.256	503431.388	9.884	SPOT
787	7976015.842	503431.923	9.974	SPOT
788	7976004.579	503432.515	10.142	SPOT
789	7975993.236	503432.963	10.235	SPOT
790	7975981.435	503433.8	10.293	SPOT
791	7975969.895	503434.554	10.449	SPOT
792	7975958.284	503434.973	10.518	SPOT

Point No.	Northing	Easting	Elevation	Location
793	7975946.413	503435.719	10.446	SPOT
794	7975935.195	503436.119	10.364	SPOT
795	7975923.352	503436.736	10.418	SPOT
796	7975911.27	503437.302	10.406	SPOT
797	7975899.192	503438.259	10.407	SPOT
798	7975887.785	503439.584	10.218	SPOT
799	7975876.571	503441.539	10.044	SPOT
800	7975867.842	503443.12	9.945	SPOT
801	7976050.234	503436.068	9.814	CREST
802	7976059.543	503435.636	9.891	CREST
803	7976068.464	503434.674	9.957	CREST
804	7976079.162	503435.228	9.915	CREST
805	7976089.097	503434.598	10.063	CREST
806	7976099.21	503434.016	10.091	CREST
807	7976109.897	503433.631	10.153	CREST
808	7976119.398	503433.822	10.258	CREST
809	7976130.202	503433.835	10.146	CREST
810	7976141.565	503433.571	10.179	CREST
811	7976151.039	503432.646	10.262	CREST
812	7976161.591	503432.021	10.292	CREST
813	7976172.337	503432.076	10.302	CREST
814	7976182.026	503432.561	10.339	CREST
815	7976192.801	503432.753	10.318	CREST
816	7976202.373	503432.781	10.277	CREST
817	7976212.538	503431.652	10.573	CREST
818	7976221.849	503429.474	10.643	CREST
819	7976231.369	503427.87	10.962	CREST
820	7976240.227	503427.718	11.097	CREST
821	7976249.477	503427.688	11.16	CREST
822	7976258.009	503427.693	11.135	CREST
823	7976267.49	503427.204	10.906	CREST
824	7976278.282	503428.941	10.975	CREST
825	7976280.136	503433.03	11.188	CREST
826	7976279.151	503438.034	11.367	CREST
827	7976272.7	503438.669	11.673	CREST
828	7976262.928	503438.766	11.69	CREST
829	7976253.429	503439.166	11.898	CREST
830	7976244.346	503441.156	12.13	CREST
831	7976232.625	503441.672	12.145	CREST
832	7976222.761	503442.475	12.169	CREST
833	7976212.418	503443.015	12.096	CREST
834	7976202.523	503443.139	11.955	CREST
835	7976193.036	503442.617	12.005	CREST
836	7976182.374	503442.349	11.972	CREST
837	7976172.477	503441.87	11.928	CREST
838	7976162.701	503441.851	11.904	CREST
839	7976151.262	503441.744	12.097	CREST
840	7976140.373	503441.787	12.131	CREST
841	7976130.168	503441.99	12.13	CREST
842	7976119.765	503442.143	12.221	CREST
843	7976109.28	503441.752	12.306	CREST
844	7976098.135	503440.879	11.836	CREST
845	7976087.412	503441.396	11.565	CREST

Point No.	Northing	Easting	Elevation	Location
846	7976077.594	503440.949	11.24	CREST
847	7976067.676	503440.713	11.195	CREST
848	7976057.154	503441.847	10.997	CREST
849	7976051.205	503441.458	10.785	CREST
850	7976049.611	503441.63	10.784	CREST
851	7976049.475	503441.984	10.826	SPOT
852	7976049.599	503442.24	10.779	CREST
853	7976060.775	503441.872	10.908	CREST
854	7976069.134	503441.522	11.16	CREST
855	7976078.451	503441.9	11.406	CREST
856	7976088.658	503442.007	11.633	CREST
857	7976098.383	503441.766	11.892	CREST
858	7976108.929	503442.695	12.256	CREST
859	7976119.728	503442.757	12.209	CREST
860	7976130.389	503442.612	12.145	CREST
861	7976139.918	503442.239	12.118	CREST
862	7976150.386	503442.384	12.012	CREST
863	7976160.662	503442.571	12.053	CREST
864	7976170.473	503442.564	11.917	CREST
865	7976180.65	503442.858	11.975	CREST
866	7976191.764	503443.172	11.992	CREST
867	7976201.888	503443.879	12.028	CREST
868	7976211.259	503443.55	12.106	CREST
869	7976220.723	503443.28	12.209	CREST
870	7976230.144	503442.454	12.174	CREST
871	7976240.212	503441.732	12.171	CREST
872	7976250.734	503441.667	11.932	CREST
873	7976260.417	503440.888	11.813	CREST
874	7976269.485	503439.721	11.805	CREST
875	7976273.927	503439.426	11.683	CREST
876	7976273.505	503439.205	11.675	SPOT
877	7976267.343	503439.197	11.765	SPOT
878	7976260.323	503439.822	11.851	SPOT
879	7976250.76	503440.541	11.969	SPOT
880	7976245.447	503441.453	12.019	SPOT
881	7976235.369	503441.857	12.153	SPOT
882	7976225.987	503442.588	12.178	SPOT
883	7976215.801	503443.177	12.178	SPOT
884	7976205.186	503443.262	12.002	SPOT
885	7976195.225	503443.141	11.953	SPOT
886	7976186.269	503442.597	11.936	SPOT
887	7976176.068	503442.266	11.94	SPOT
888	7976165.734	503442.192	11.922	SPOT
889	7976156.264	503442.247	12.046	SPOT
890	7976146.123	503441.926	12.05	SPOT
891	7976137.474	503442.033	12.154	SPOT
892	7976126.936	503442.283	12.079	SPOT
893	7976116.248	503442.535	12.279	SPOT
894	7976106.012	503442.007	12.217	SPOT
895	7976095.606	503441.335	11.872	SPOT
896	7976084.372	503442.002	11.624	SPOT
897	7976072.902	503441.395	11.183	SPOT
898	7976066.013	503441.056	11.187	SPOT

Point No.	Northing	Easting	Elevation	Location
899	7976053.623	503441.688	10.826	SPOT
900	7976050.135	503441.852	10.748	SPOT
901	7976048.833	503443.173	10.294	TOE
902	7976059.585	503442.561	10.474	TOE
903	7976071.562	503442.503	10.673	TOE
904	7976082.986	503443.103	11.099	TOE
905	7976093.879	503442.516	11.318	TOE
906	7976104.964	503443.073	11.56	TOE
907	7976118.351	503443.631	11.7	TOE
908	7976131.369	503443.194	11.647	TOE
909	7976145.559	503442.82	11.553	TOE
910	7976158.425	503443.33	11.52	TOE
911	7976171.166	503443.21	11.51	TOE
912	7976184.078	503443.607	11.458	TOE
913	7976196.017	503444.177	11.513	TOE
914	7976207.999	503444.016	11.67	TOE
915	7976221.069	503444.096	11.735	TOE
916	7976233.768	503442.907	11.679	TOE
917	7976246.403	503443.032	11.47	TOE
918	7976257.862	503442.365	11.304	TOE
919	7976268.068	503440.729	11.109	TOE
920	7976277.955	503439.546	10.921	TOE
921	7976280.977	503437.26	10.815	TOE
922	7976283.841	503439.476	10.979	SPOT
923	7976273.977	503443.141	11.057	SPOT
924	7976262.392	503445.597	11.253	SPOT
925	7976251.434	503446.38	11.28	SPOT
926	7976239.262	503446.62	11.431	SPOT
927	7976228.456	503446.35	11.614	SPOT
928	7976216.649	503446.342	11.584	SPOT
929	7976206.481	503446.379	11.476	SPOT
930	7976196.97	503446.18	11.54	SPOT
931	7976185.474	503446.033	11.399	SPOT
932	7976174.212	503445.995	11.42	SPOT
933	7976160.138	503445.983	11.492	SPOT
934	7976148.525	503445.906	11.536	SPOT
935	7976137.41	503446.256	11.555	SPOT
936	7976124.605	503446.095	11.516	SPOT
937	7976113.141	503445.959	11.621	SPOT
938	7976102.182	503445.311	11.438	SPOT
939	7976091.385	503445.421	11.266	SPOT
940	7976079.605	503445.546	10.92	SPOT
941	7976068.549	503445.542	10.559	SPOT
942	7976057.401	503445.715	10.291	SPOT
943	7976049.935	503445.732	10.164	SPOT
944	7976281.235	503435.865	10.837	TOE
945	7976281.344	503431.495	10.679	TOE
946	7976279.077	503428.068	10.38	TOE
947	7976271.951	503426.163	10.433	TOE
948	7976263.786	503426.06	10.713	TOE
949	7976253.828	503426.772	10.838	TOE
950	7976246.717	503426.616	10.92	TOE
951	7976237.513	503426.713	10.747	TOE

Point No.	Northing	Easting	Elevation	Location
952	7976227.433	503427.928	10.428	TOE
953	7976283.301	503434.513	10.834	SPOT
954	7976281.69	503426.714	10.455	SPOT
955	7976270.764	503424.694	10.407	SPOT
956	7976262.063	503424.168	10.599	SPOT
957	7976251.341	503424.421	10.802	SPOT
958	7976240.638	503424.716	10.799	SPOT
959	7976231.551	503425.187	10.647	SPOT
960	7976220.488	503426.195	10.514	SPOT
961	7976209.271	503427.504	10.415	SPOT
962	7976198.428	503428.405	10.288	SPOT
963	7976187.246	503429.141	10.228	SPOT
964	7976176.935	503429.303	10.285	SPOT
965	7976166.709	503429.429	10.252	SPOT
966	7976156.495	503429.285	10.326	SPOT
967	7976147.073	503429.414	10.196	SPOT
968	7976137.498	503430.029	10.14	SPOT
969	7976127.125	503430.406	10.147	SPOT
970	7976117.658	503430.921	10.116	SPOT
971	7976106.845	503430.935	10.092	SPOT
972	7976096.508	503431.02	10.068	SPOT
973	7976084.496	503431.364	9.937	SPOT
974	7976073.813	503431.929	9.952	SPOT
975	7976063.136	503431.018	9.916	SPOT
976	7976051.948	503430.742	9.951	SPOT
977	7976048.596	503427.945	9.951	SPOT
978	7976057.43	503427.395	9.943	SPOT
979	7976067.053	503426.894	9.922	SPOT
980	7976076.819	503426.312	9.968	SPOT
981	7976086.776	503425.775	9.93	SPOT
982	7976096.698	503425.652	10.065	SPOT
983	7976106.023	503425.551	10.117	SPOT
984	7976115.782	503425.314	10.113	SPOT
985	7976126.704	503425.774	10.182	SPOT
986	7976139.104	503425.39	10.203	SPOT
987	7976149.197	503425.318	10.27	SPOT
988	7976158.875	503425.374	10.28	SPOT
989	7976167.144	503425.304	10.244	SPOT
990	7976175.164	503425.257	10.293	SPOT
991	7976185.414	503424.875	10.347	SPOT
992	7976194.941	503424.481	10.339	SPOT
993	7976206.064	503424.291	10.399	SPOT
994	7976216.845	503423.559	10.455	SPOT
995	7976231.153	503422.608	10.65	SPOT
996	7976243.634	503421.47	10.845	SPOT
997	7976256.575	503421.089	10.662	SPOT
998	7976263.574	503421.149	10.43	SPOT
999	7976273.453	503421.701	10.38	SPOT
1000	7976274.948	503433.096	8.795	SPOT
1001	7976275.936	503432.66	8.867	TOE
1002	7976275.465	503431.721	8.903	TOE
1003	7976268.557	503431.715	8.809	TOE
1004	7976259.722	503432.017	8.902	TOE

Baffinland Iron Mines Corporation -
Construction Summary Report Addendum: Milne Port Stockpile Settling Ponds - 2016-09-27

Point No.	Northing	Easting	Elevation	Location
1005	7976252.58	503432.484	8.9	TOE
1006	7976242.067	503431.834	9.077	TOE
1007	7976232.437	503431.358	9.089	TOE
1008	7976223.439	503432.485	9.087	TOE
1009	7976214.172	503434.939	9.016	TOE
1010	7976210.192	503435.887	8.946	TOE
1011	7976202.116	503435.715	9.014	TOE
1012	7976193.239	503435.757	9.027	TOE
1013	7976182.161	503435.266	9.033	TOE
1014	7976173.147	503434.594	9.065	TOE
1015	7976163.58	503434.811	9.068	TOE
1016	7976156.195	503434.993	8.977	TOE
1017	7976148.066	503435.426	9.033	TOE
1018	7976140.906	503435.318	8.995	TOE
1019	7976133.137	503435.233	8.997	TOE
1020	7976122.757	503435.366	9.139	TOE
1021	7976113.542	503435.078	9.071	TOE
1022	7976103.725	503435.189	9.168	TOE
1023	7976093.933	503435.906	9.396	TOE
1024	7976085.265	503436.246	9.357	TOE
1025	7976074.113	503436.271	9.496	TOE
1026	7976064.47	503436.397	9.482	TOE
1027	7976053.861	503436.856	9.478	TOE
1028	7976046.966	503436.668	9.55	TOE
1029	7976047.315	503437.406	9.416	SPOT
1030	7976047.572	503438.427	9.551	TOE
1031	7976056.033	503438.782	9.507	TOE
1032	7976064.908	503438.023	9.54	TOE
1033	7976074.667	503437.844	9.446	TOE
1034	7976083.567	503437.825	9.451	TOE
1035	7976094.214	503436.957	9.416	TOE
1036	7976103.604	503436	9.221	TOE
1037	7976113.321	503435.936	9.061	TOE
1038	7976123.065	503436.283	9.168	TOE
1039	7976130.939	503435.911	9.093	TOE
1040	7976138.411	503436.142	9.044	TOE
1041	7976148.633	503436.308	9.032	TOE
1042	7976156.408	503436.117	9.027	TOE
1043	7976165.727	503435.803	9.065	TOE
1044	7976175.09	503435.78	9.037	TOE
1045	7976185.649	503436.492	9.007	TOE
1046	7976194.204	503436.766	8.934	TOE
1047	7976204.168	503436.957	8.942	TOE
1048	7976215.53	503436.185	8.944	TOE
1049	7976224.716	503434.398	9.028	TOE
1050	7976234.75	503433.619	9.012	TOE
1051	7976245.022	503433.553	9.025	TOE
1052	7976257.062	503433.637	8.866	TOE
1053	7976267.315	503433.183	8.82	TOE
1054	7976272.983	503433.894	8.791	TOE
1055	7976275.647	503434.69	8.908	TOE
1056	7976276.014	503434.065	8.928	TOE
1057	7976262.036	503432.865	8.741	SPOT

Point No.	Northing	Easting	Elevation	Location
1058	7976253.504	503433.167	8.772	SPOT
1059	7976244.27	503432.907	8.93	SPOT
1060	7976234.126	503432.757	8.917	SPOT
1061	7976223.858	503433.745	8.879	SPOT
1062	7976212.986	503436.044	8.836	SPOT
1063	7976202.489	503436.339	8.915	SPOT
1064	7976192.04	503436.107	9.208	SPOT
1065	7976181.98	503435.796	8.975	SPOT
1066	7976174.694	503435.249	8.954	SPOT
1067	7976166.006	503435.19	9.028	SPOT
1068	7976156.604	503435.54	9.087	SPOT
1069	7976148.2	503435.906	8.968	SPOT
1070	7976139.748	503435.789	8.951	SPOT
1071	7976129.474	503435.698	9.063	SPOT
1072	7976122.486	503435.817	9.091	SPOT
1073	7976113.167	503435.583	8.977	SPOT
1074	7976103.519	503435.772	9.172	SPOT
1075	7976093.996	503436.465	9.346	SPOT
1076	7976081.407	503437.208	9.326	SPOT
1077	7976071.127	503437.142	9.376	SPOT
1078	7976059.671	503437.995	9.472	SPOT
1079	7976049.345	503437.698	9.465	SPOT
1080	7976283.301	503415.545	9.913	SPOT
1081	7976288.368	503416.977	10.128	SPOT
1082	7976295.806	503418.707	10.242	SPOT
1083	7976302.058	503419.404	10.141	SPOT
1084	7976307.975	503420.641	10.083	SPOT
1085	7976311.039	503421.605	9.989	SPOT
1086	7976307.998	503430.017	10.232	SPOT
1087	7976301.427	503429.839	10.462	SPOT
1088	7976293.965	503429.886	10.685	SPOT
1089	7976287.59	503429.751	10.721	SPOT
1090	7976282.753	503430.097	10.695	SPOT
1091	7976281.965	503438.071	10.803	SPOT
1092	7976288.728	503438.39	11.067	SPOT
1093	7976295.702	503438.15	10.96	SPOT
1094	7976302.039	503438.586	10.8	SPOT
1095	7976304.686	503438.846	10.71	SPOT
1096	7976303.021	503446.893	10.925	SPOT
1097	7976294.695	503447.308	11.158	SPOT
1098	7976287.351	503446.844	11.19	SPOT
1099	7976279.875	503445.964	11.105	SPOT
1100	7976275.572	503445.34	11.092	SPOT
1101	7976273.415	503452.229	11.282	SPOT
1102	7976280.106	503454.842	11.342	SPOT
1103	7976286.862	503457.373	11.397	SPOT
1104	7976293.516	503460.314	11.416	SPOT
1105	7976300.05	503462.926	11.241	SPOT
1106	7976304.871	503463.711	11.083	SPOT
1107	7976309.39	503456.093	10.912	SPOT
1108	7976306.566	503454.433	11.071	SPOT
1109	7976303.836	503453.08	11.031	SPOT
1110	7976306.174	503446.515	10.887	SPOT

Baffinland Iron Mines Corporation -
Construction Summary Report Addendum: Milne Port Stockpile Settling Ponds - 2016-09-27

Point No.	Northing	Easting	Elevation	Location
1111	7976309.022	503447.168	10.862	SPOT
1112	7976313.382	503447.753	10.665	SPOT
1113	7976315.096	503439.49	10.619	SPOT
1114	7976311.692	503438.106	10.633	SPOT
1115	7976309.275	503436.919	10.619	SPOT
1116	7976311.353	503430.126	10.279	SPOT
1117	7976313.49	503430.437	10.378	SPOT
1118	7976315.655	503430.808	10.39	SPOT
1119	7976318.139	503422.244	9.962	SPOT
1120	7976316.289	503421.226	10.003	SPOT
1121	7976314.726	503420.307	9.967	SPOT
1122	7976316.81	503414.1	10.1	SPOT
1123	7976319.874	503413.847	10.15	SPOT
1124	7976323.423	503414.846	10.145	SPOT
1125	7976329.91	503428.293	11.058	CREST
1126	7976325.738	503429.916	11.156	CREST
1127	7976319.196	503430.828	11.012	CREST
1128	7976318.871	503432.066	11.066	CREST
1129	7976317.753	503435.103	11.141	CREST
1130	7976317.391	503440.431	11.321	CREST
1131	7976321.365	503441.167	10.983	CREST
1132	7976325.668	503440.595	10.688	CREST
1133	7976329.758	503440.718	10.354	CREST
1134	7976330.863	503440.593	10.347	CREST
1135	7976327.646	503441.737	10.234	TOE
1136	7976325.868	503441.308	10.355	TOE
1137	7976322.404	503441.575	10.432	TOE
1138	7976318.164	503442.553	10.527	TOE
1139	7976315.049	503443.796	10.598	TOE
1140	7976315.061	503440.742	10.612	TOE
1141	7976316.249	503434.695	10.47	TOE
1142	7976316.445	503429.527	10.391	TOE
1143	7976319.02	503428.807	10.12	TOE
1144	7976325.454	503428.163	10.266	TOE
1145	7976328.242	503427.18	10.048	TOE
1146	7976332.325	503425.747	10.426	SPOT
1147	7976321.348	503435.631	8.83	TOE
1148	7976321.719	503434.762	8.787	TOE
1149	7976326.128	503434.178	8.866	TOE
1150	7976329.26	503435.04	8.897	TOE
1151	7976330.961	503435.976	8.714	TOE
1152	7976331.168	503436.907	8.608	SPOT
1153	7976331.279	503437.416	8.643	TOE
1154	7976328.92	503437.213	8.726	TOE
1155	7976325.926	503437.882	8.745	TOE
1156	7976321.022	503437.822	8.865	TOE
1157	7976321.049	503437.035	8.834	TOE
1158	7976321.923	503436.574	8.717	SPOT
1159	7976325.107	503436.639	8.695	SPOT
1160	7976328.349	503436.613	8.681	SPOT
1161	7976324.771	503411.14	10.158	SPOT
1162	7976359.754	503403.813	10.355	CREST
1163	7976358.219	503398.592	10.002	CREST

Baffinland Iron Mines Corporation -
Construction Summary Report Addendum: Milne Port Stockpile Settling Ponds - 2016-09-27

Point No.	Northing	Easting	Elevation	Location
1164	7976358.25	503392.327	9.963	CREST
1165	7976358.396	503385.535	9.694	CREST
1166	7976357.948	503378.016	9.582	CREST
1167	7976357.433	503370.735	9.613	CREST
1168	7976357.235	503362.212	9.433	CREST
1169	7976356.718	503355.534	9.607	CREST
1170	7976356.608	503347.904	9.987	CREST
1171	7976358.912	503345.652	10.24	CREST
1172	7976361.521	503348.055	9.666	CREST
1173	7976361.58	503355.487	9.726	CREST
1174	7976362.846	503361.774	9.982	CREST
1175	7976363.077	503368.431	9.89	CREST
1176	7976363.311	503375.54	9.723	CREST
1177	7976363.877	503382.163	9.83	CREST
1178	7976364.274	503389.624	9.663	CREST
1179	7976364.164	503397.079	9.611	CREST
1180	7976364.641	503402.413	9.769	CREST
1181	7976365.031	503403.814	10.155	CREST
1182	7976366.025	503402.549	9.953	CREST
1183	7976364.918	503396.879	9.481	CREST
1184	7976365.07	503389.09	9.701	CREST
1185	7976364.162	503381.109	9.845	CREST
1186	7976364.097	503372.825	9.925	CREST
1187	7976363.668	503363.55	9.942	CREST
1188	7976363.034	503356.596	9.906	CREST
1189	7976362.258	503350.828	9.369	CREST
1190	7976361.654	503347.249	9.598	CREST
1191	7976359.702	503343.849	10.173	CREST
1192	7976360.155	503346.531	9.642	SPOT
1193	7976361.724	503350.543	9.383	SPOT
1194	7976362.195	503356.007	9.798	SPOT
1195	7976363.131	503362.743	9.959	SPOT
1196	7976363.268	503368.732	9.856	SPOT
1197	7976363.501	503375.681	9.764	SPOT
1198	7976364.036	503381.924	9.862	SPOT
1199	7976364.514	503388.57	9.635	SPOT
1200	7976364.448	503394.572	9.767	SPOT
1201	7976364.469	503398.599	9.789	SPOT
1202	7976365.313	503402.32	9.898	SPOT
1203	7976362.38	503404.434	8.896	SPOT
1204	7976361.559	503397.602	8.703	SPOT
1205	7976361.543	503390.17	8.669	SPOT
1206	7976361.049	503383.11	8.66	SPOT
1207	7976360.423	503376.395	8.636	SPOT
1208	7976360.082	503373.31	8.609	SPOT
1209	7976359.897	503367.785	8.786	SPOT
1210	7976359.387	503359.12	8.843	SPOT
1211	7976358.94	503352.225	8.924	SPOT
1212	7976358.795	503349.131	8.848	SPOT
1213	7976358.579	503348.784	8.889	TOE
1214	7976358.003	503352.731	9.039	TOE
1215	7976359.073	503360.155	8.869	TOE
1216	7976359.587	503367.47	8.834	TOE

Baffinland Iron Mines Corporation -
Construction Summary Report Addendum: Milne Port Stockpile Settling Ponds - 2016-09-27

Point No.	Northing	Easting	Elevation	Location
1217	7976359.828	503374.412	8.67	TOE
1218	7976360.428	503380.989	8.733	TOE
1219	7976361.024	503388.952	8.718	TOE
1220	7976360.92	503396.642	8.755	TOE
1221	7976361.009	503400.488	8.762	TOE
1222	7976362.095	503404.452	8.939	TOE
1223	7976362.466	503404.726	8.827	SPOT
1224	7976362.931	503404.423	8.962	TOE
1225	7976362.205	503396.799	8.722	TOE
1226	7976362.002	503388.319	8.704	TOE
1227	7976361.281	503381.014	8.693	TOE
1228	7976360.439	503373.161	8.647	TOE
1229	7976360.376	503366.548	8.877	TOE
1230	7976359.884	503359.257	8.868	TOE
1231	7976359.778	503352.472	8.98	TOE
1232	7976360.108	503349.315	8.951	TOE
1233	7976359.224	503348.352	8.904	TOE
1234	7976358.821	503344.996	10.275	CREST
1235	7976360.452	503341.895	10.211	CREST
1236	7976366.264	503338.301	9.418	CREST
1237	7976372.631	503334.169	8.159	CREST
1238	7976376.034	503331.917	7.659	CREST
1239	7976376.977	503331.976	7.157	TOE
1240	7976373.523	503336.034	7.625	TOE
1241	7976368.57	503343.405	7.564	TOE
1242	7976364.73	503351.154	7.612	TOE
1243	7976368.111	503355.838	7.849	TOE
1244	7976366.916	503365.053	7.775	TOE
1245	7976366.579	503378.332	8.51	TOE
1246	7976367.836	503387.238	8.145	TOE
1247	7976367.292	503396.065	8.466	TOE
1248	7976371.574	503394.413	8.106	SPOT
1249	7976373.204	503382.15	8.166	SPOT
1250	7976373.866	503372.664	7.867	SPOT
1251	7976372.863	503361.611	7.883	SPOT
1252	7976371.644	503350.943	7.96	SPOT
1253	7976370.888	503342.436	7.543	SPOT
1254	7976374.655	503336.376	7.498	SPOT
1255	7976377.336	503332.367	7.131	SPOT
1256	7976375.2	503331.683	7.571	TOE
1257	7976369.6	503335.234	8.447	TOE
1258	7976363.635	503338.493	9.342	TOE
1259	7976359.835	503341.538	10.224	TOE
1260	7976352.903	503345.205	10.136	SPOT
1261	7976357.231	503341.077	10.267	SPOT
1262	7976363.873	503336.342	9.301	SPOT
1263	7976371.262	503331.761	8.087	SPOT
1264	7976377.479	503328.032	7.201	SPOT
1265	7976376.046	503325.336	7.158	SPOT
1266	7976369.86	503328.928	8.032	SPOT
1267	7976363.74	503332.598	9.022	SPOT
1268	7976357.688	503336.461	10.099	SPOT
1269	7976350.381	503340.34	10.06	SPOT

Point No.	Northing	Easting	Elevation	Location
1270	7976348.337	503341.441	9.861	SPOT
1271	7976349.368	503337.391	9.966	SPOT
1272	7976354.456	503334.662	10.163	SPOT
1273	7976357.321	503333.755	10.145	SPOT
1274	7976355.896	503331.115	10.068	CREST
1275	7976359.554	503330.848	9.815	CREST
1276	7976360.577	503330.272	9.988	CREST
1277	7976360.688	503322.867	10.221	CREST
1278	7976360.238	503313.394	10.039	CREST
1279	7976360	503302.88	10.121	CREST
1280	7976358.987	503294.816	9.713	CREST
1281	7976358.227	503286.69	9.839	CREST
1282	7976357.953	503279.638	10.528	CREST
1283	7976357.701	503271.68	10.448	CREST
1284	7976357.995	503263.449	10.378	CREST
1285	7976357.658	503258.167	10.272	CREST
1286	7976358.934	503258.151	10.204	CREST
1287	7976358.68	503265.951	10.431	CREST
1288	7976358.631	503273.511	10.495	CREST
1289	7976358.69	503279.824	10.425	CREST
1290	7976359.232	503285.025	10.037	CREST
1291	7976359.924	503291.625	9.685	CREST
1292	7976360.297	503296.972	9.684	CREST
1293	7976362.468	503301.11	9.988	CREST
1294	7976362.507	503309.184	10.077	CREST
1295	7976362.208	503317.475	10.017	CREST
1296	7976361.762	503323.507	10.203	CREST
1297	7976361.37	503330.301	9.943	CREST
1298	7976360.948	503331.16	9.8	CREST
1300	7976360.95	503330.297	9.967	SPOT
1301	7976361.236	503323.347	10.215	SPOT
1302	7976361.205	503316.781	10.08	SPOT
1303	7976361.255	503310.051	10.027	SPOT
1304	7976360.808	503302.497	9.985	SPOT
1305	7976359.43	503294.566	9.67	SPOT
1306	7976358.874	503287.661	9.766	SPOT
1307	7976358.354	503281.044	10.485	SPOT
1308	7976357.967	503274.216	10.511	SPOT
1309	7976358.186	503265.977	10.471	SPOT
1310	7976358.25	503258.717	10.31	SPOT
1311	7976360.013	503259.128	9.734	TOE
1312	7976360.018	503265.824	9.794	TOE
1313	7976359.448	503276.824	9.939	TOE
1314	7976359.886	503281.424	9.893	TOE
1315	7976360.995	503286.141	8.885	TOE
1316	7976362.084	503296.126	8.511	TOE
1317	7976367.998	503296.138	6.228	TOE
1318	7976373.02	503301.005	5.823	TOE
1319	7976374.317	503308.159	6.13	TOE
1320	7976371.347	503315.422	6.437	TOE
1321	7976371.014	503317.695	6.569	TOE
1322	7976371.763	503323.606	6.717	TOE
1323	7976373.791	503323.981	7.276	CREST

Baffinland Iron Mines Corporation -
Construction Summary Report Addendum: Milne Port Stockpile Settling Ponds - 2016-09-27

Point No.	Northing	Easting	Elevation	Location
1324	7976368.85	503327.553	8.01	CREST
1325	7976364.312	503331.049	8.927	CREST
1326	7976360.692	503333.059	9.549	CREST
1327	7976358.491	503329.73	9.139	TOE
1328	7976358.194	503318.809	9.175	TOE
1329	7976357.943	503310.239	9.061	TOE
1330	7976357.684	503300.608	9.034	TOE
1331	7976357.276	503291.598	9.187	TOE
1332	7976356.947	503284.364	9.469	TOE
1333	7976356.691	503276.338	9.914	TOE
1334	7976356.305	503267.034	9.79	TOE
1335	7976356.647	503258.848	9.836	TOE
1336	7976355.212	503260.054	9.761	SPOT
1337	7976354.334	503267.754	9.857	SPOT
1338	7976354.671	503276.424	9.879	SPOT
1339	7976355.188	503278.608	9.902	SPOT
1340	7976356.329	503285.944	9.41	SPOT
1341	7976356.955	503293.607	9.129	SPOT
1342	7976357.173	503300.973	9.007	SPOT
1343	7976357.277	503307.065	9.02	SPOT
1344	7976357.513	503314.103	9.083	SPOT
1345	7976357.653	503321.328	9.172	SPOT
1346	7976357.894	503328.292	9.075	SPOT
1347	7976358.068	503329.582	9.041	SPOT
1348	7976357.4	503329.617	9.082	TOE
1349	7976357.19	503322.665	9.216	TOE
1350	7976357.067	503313.101	9.084	TOE
1351	7976356.825	503304.521	9.102	TOE
1352	7976356.508	503295.567	9.1	TOE
1353	7976356.091	503288.141	9.25	TOE
1354	7976355.637	503285.585	9.464	TOE
1355	7976355.107	503279.789	9.964	CREST
1356	7976354.512	503288.915	9.604	CREST
1357	7976354.05	503298.001	9.709	CREST
1358	7976354.484	503307.51	9.782	CREST
1359	7976354.632	503316.437	9.759	CREST
1360	7976354.809	503325.387	9.745	CREST
1361	7976354.533	503331.057	9.773	CREST
1362	7976352.012	503322.84	9.779	SPOT
1363	7976351.663	503314.541	9.676	SPOT
1364	7976350.826	503304.283	9.729	SPOT
1365	7976349.828	503294.573	9.66	SPOT
1366	7976350.027	503283.993	9.726	SPOT
1367	7976345.52	503285.225	9.74	SPOT
1368	7976344.946	503296.26	9.632	SPOT
1369	7976343.759	503305.867	9.722	SPOT
1370	7976343.279	503316.705	9.82	SPOT
1371	7976343.804	503326.899	9.734	SPOT
1372	7976346.235	503335.849	9.817	SPOT
1373	7976348.543	503344.749	10.014	SPOT
1374	7976349.338	503351.094	9.934	SPOT
1375	7976350.023	503359.435	9.726	SPOT
1376	7976351.678	503366.438	9.292	SPOT

Point No.	Northing	Easting	Elevation	Location
1377	7976351.134	503375.409	9.589	SPOT
1378	7976351.22	503384.809	9.779	SPOT
1379	7976350.163	503394.726	9.848	SPOT

MLN_CLVRT

Point No.	Northing	Easting	Elevation	Location
610	7976358	503330.1	9.084	CULVERT
611	7976359	503348.1	8.949	CULVERT
612	7976276	503433.2	8.803	CULVERT
613	7976321	503436.3	8.728	CULVERT

Project Memo

H349002

2016-09-30

To: **Baffinland**
Jim MillardFrom: **Hatch**
Matthew Buykx

cc: Wayne McPhee

James Cleland

Baffinland Iron Mines Corporation**Mine Site Crusher Pad Drainage**

As requested, Hatch has revised the Mine Site Ore Crushing & Screening Earthworks & Drainage – Plan drawing (Drawing Number H349000-4133-10-035-0001) to As-Built status. This revised drawing now shows the drainage ditches and swales constructed by Baffinland Iron Mines (BIM). The drawing revision is based on survey data and photos provided by BIM.



Matthew Buykx, P. Eng

MB:jfw

