


Oct 31, 2011 4:03pm Login name: jms51283 Layout: MINE SITE Drawing Name: P:\289880 - Mary River\CAD\Civil\Roads\Reclaim\H337697-4210-07-012-0001.dwg


H337697-4210-07-012-0001
DWG. NO.

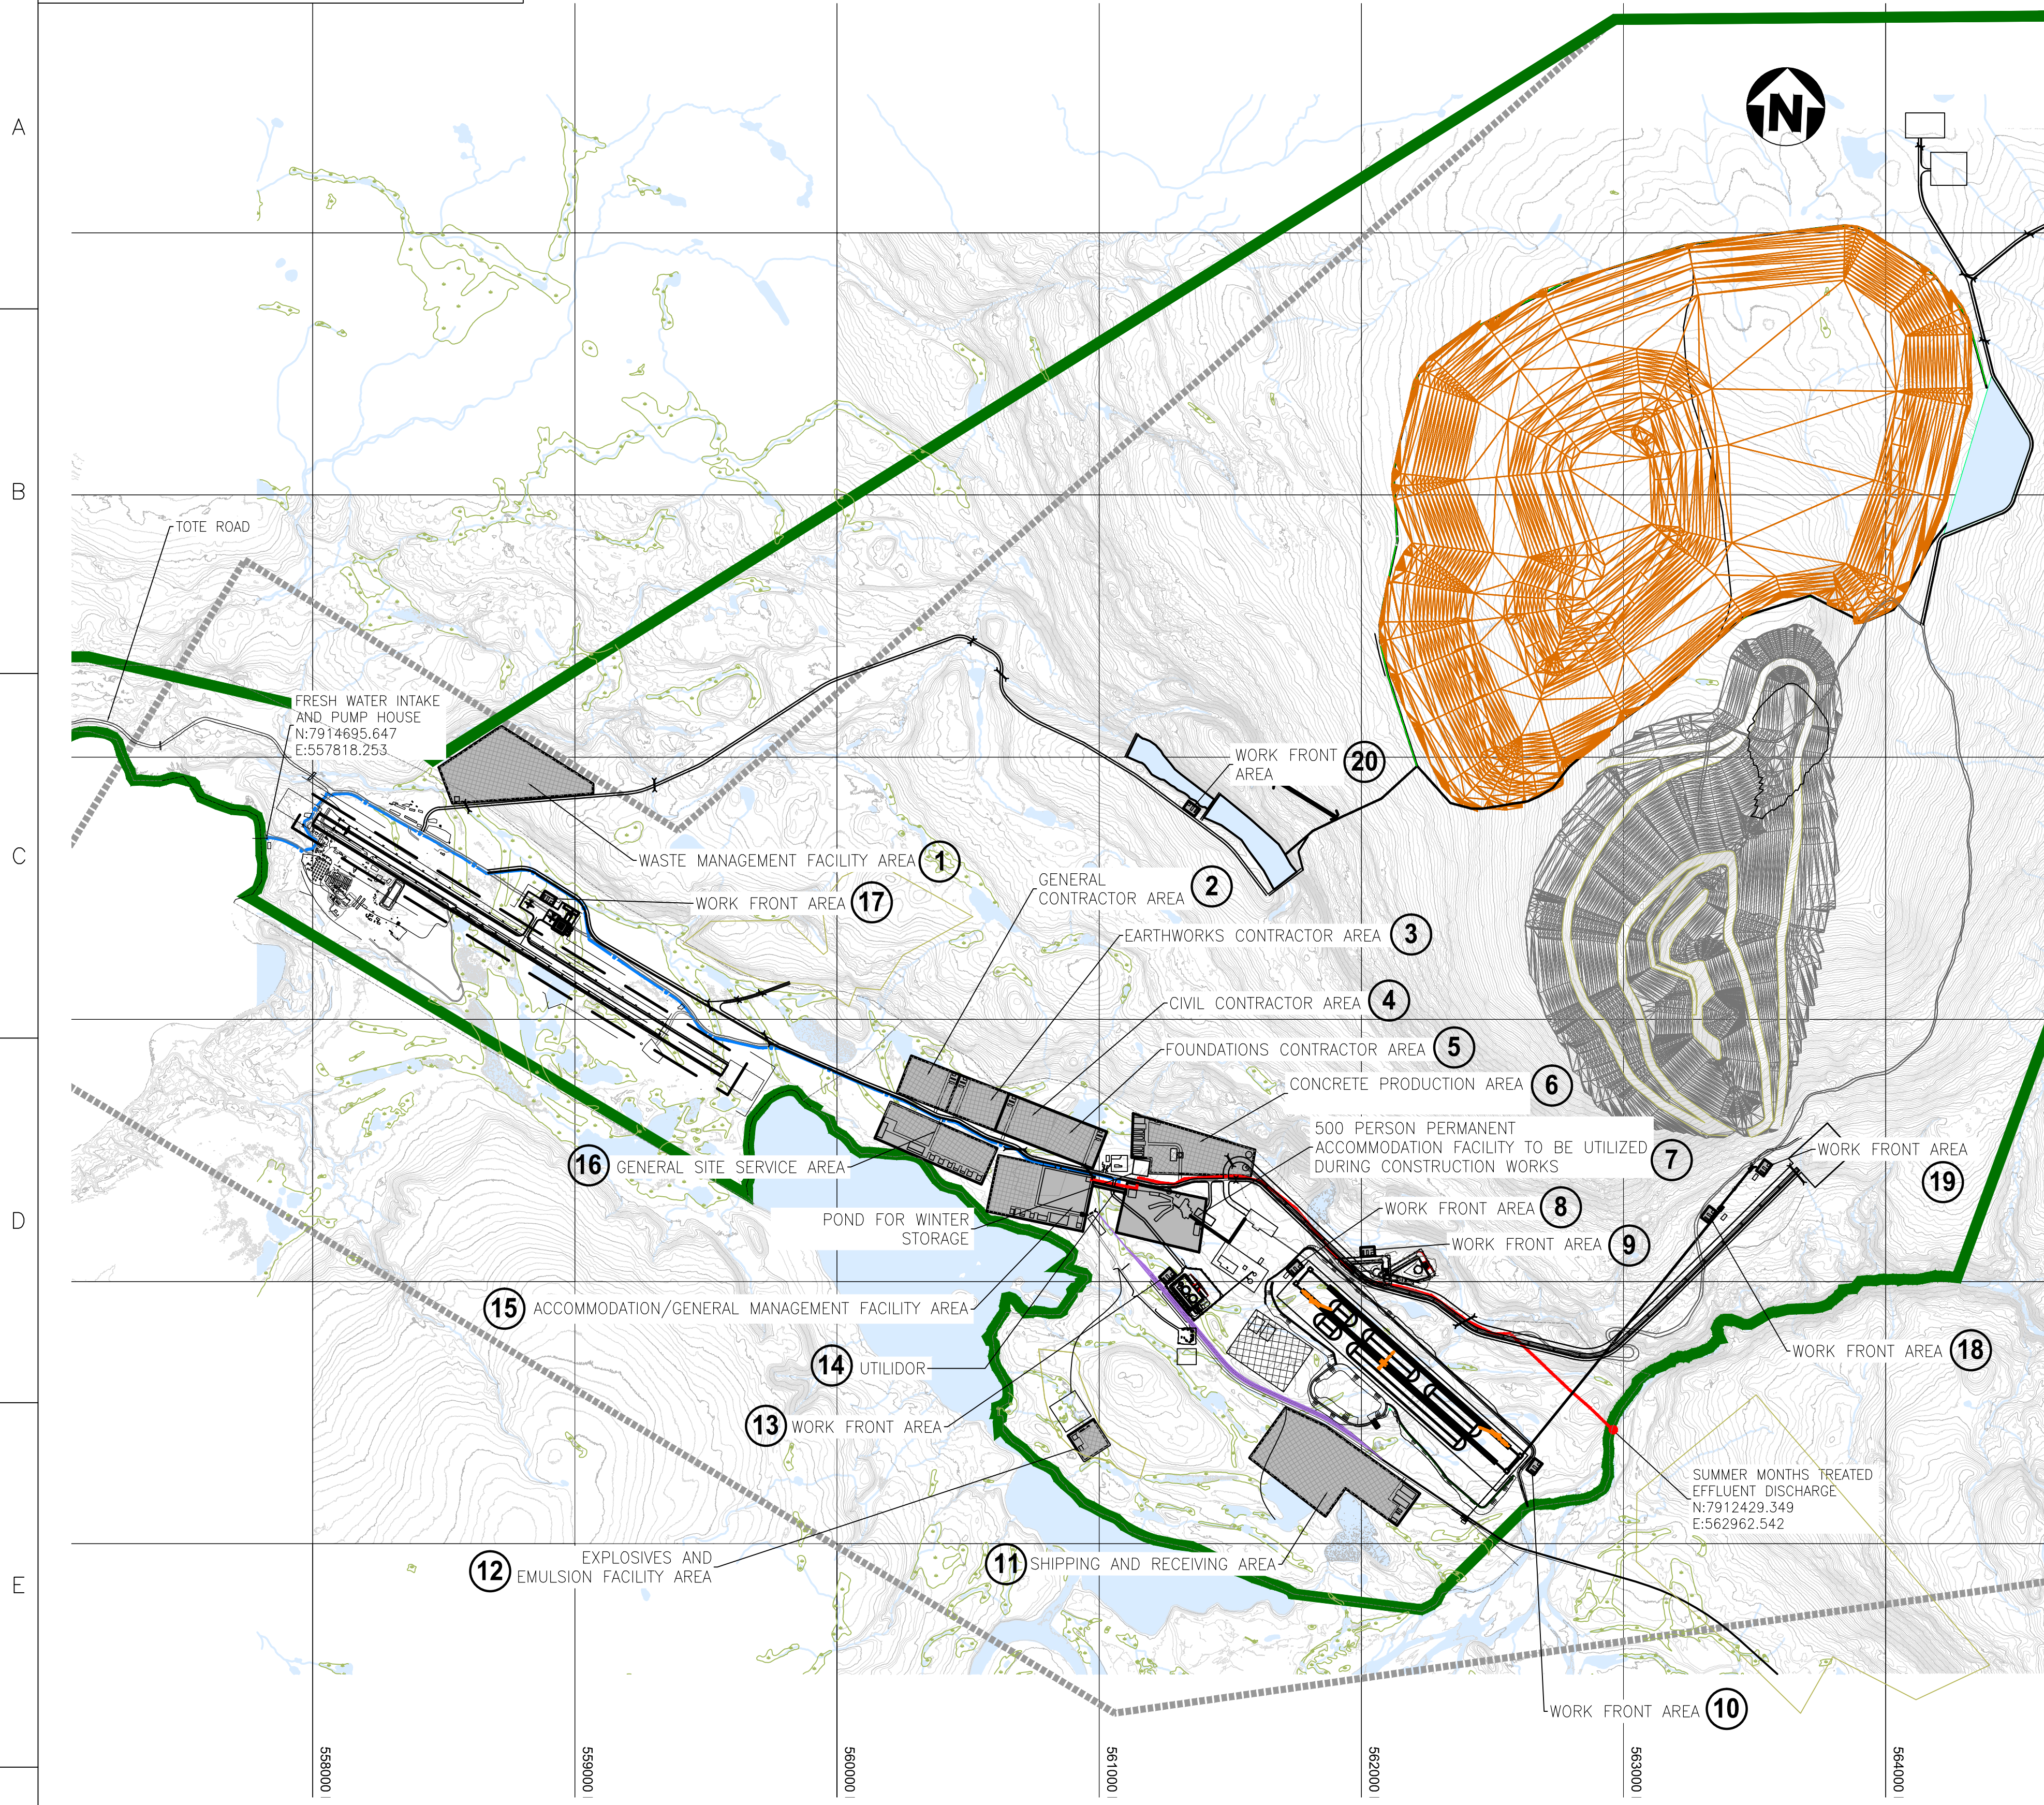

RECLAMATION AREA - AFTER CONSTRUCTION

AREA	m²
1	102,610
2	30,000
3	30,000
4	30,000
5	30,000
6	71,540
7	63,380
8	1,860
9	1,860
10	1,860
11	133,540
12	132,30
13	1,860
14	2,800
15	81,160
16	66,400
17	1,860
18	1,860
19	1,860
20	1,860
TOTAL	669,540

KEYPLAN

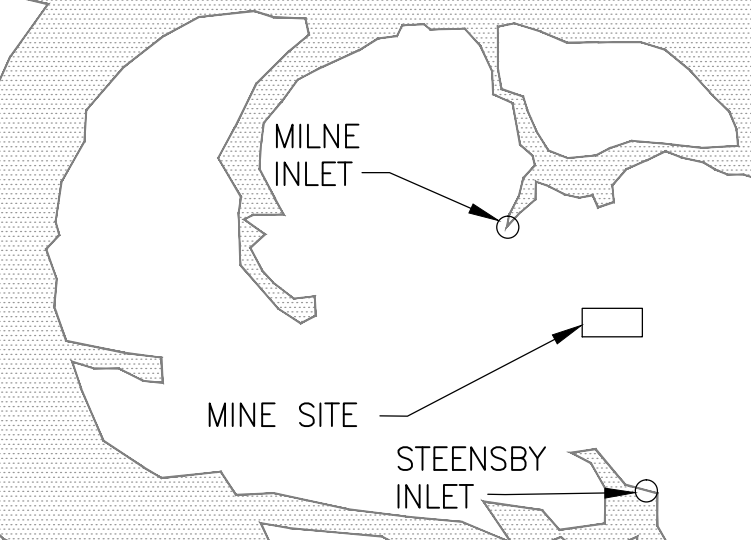


LEGENDS:

- RECLAMATION AREA AFTER CONSTRUCTION
- WATER
- WETLAND
- CONSTRUCTION WORKS LAYDOWN AREA
- RIVER/STREAM/DRAINAGE
- RAILWAY ALIGNMENT
- TREATED EFFLUENT PIPELINE
- FRESHWATER PIPELINE
- ACCESS ROAD
- POTENTIAL DEVELOPMENT AREA
- BAFFINLAND'S COMMERCIAL LEASE ON INUIT OWNED LAND

NOTES:

- TOPOGRAPHY PROVIDED BY EAGLE MAPPING (2005).
- COORDINATE GRID IS SHOWN IN UTM (NAD83) ZONE 17 AND IS IN METRES.
- CONTOURS ARE IN METRES. CONTOUR INTERVAL IS 10 METRES.
- MINE SITE AS-CONSTRUCTED INFORMATION PROVIDED BY GENIVAR.
- PROPOSED PERMANENT WORKS LAYOUT SHOWN FOR REFERENCE PURPOSES ONLY. DO NOT USE FOR CONSTRUCTION.

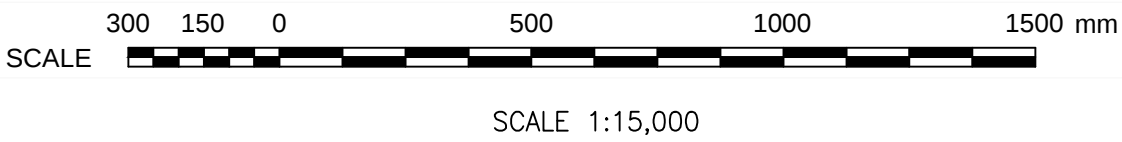

DESIGNED BY
A. GRZEGORCZYK
DATE
CHECKED BY
T. HO
DATE
PROJ. DES. COORD.
DATE
PROJ. MGR.
DATE

DRAWN BY
M. LU
DATE
DISCIP. ENGR.
J. BINNS
DATE
PROJ. ENGR.
DATE



MARY RIVER PROJECT

PRELIMINARY MINE CLOSURE
AND RECLAMATION PLAN
MINE SITE CONSTRUCTION PHASE

SCALE DWG. NO. H337697-4210-07-012-0001 REV. A
OR AS NOTED

DRAWING NO. DRAWING TITLE
REFERENCE DRAWINGS

A	ISSUED FOR INFORMATION	BY	CHK'D	APP'D	DATE
NO.	DESCRIPTION				

REVISIONS

A	ENVIRONMENTAL PERMITTING	AUTH. BY	DATE
REV.	ISSUE FOR		

ISSUE AUTHORIZATION