



Oct 28 , 2011 , 2:44pm Login name: fun51283 Drawing Name: P:\259390 - Mary River\2AD\Civil\Roads\Reclam\H337697-7000-07-012-0002 - Standard\H337697-7000-07-012-0002.dwg

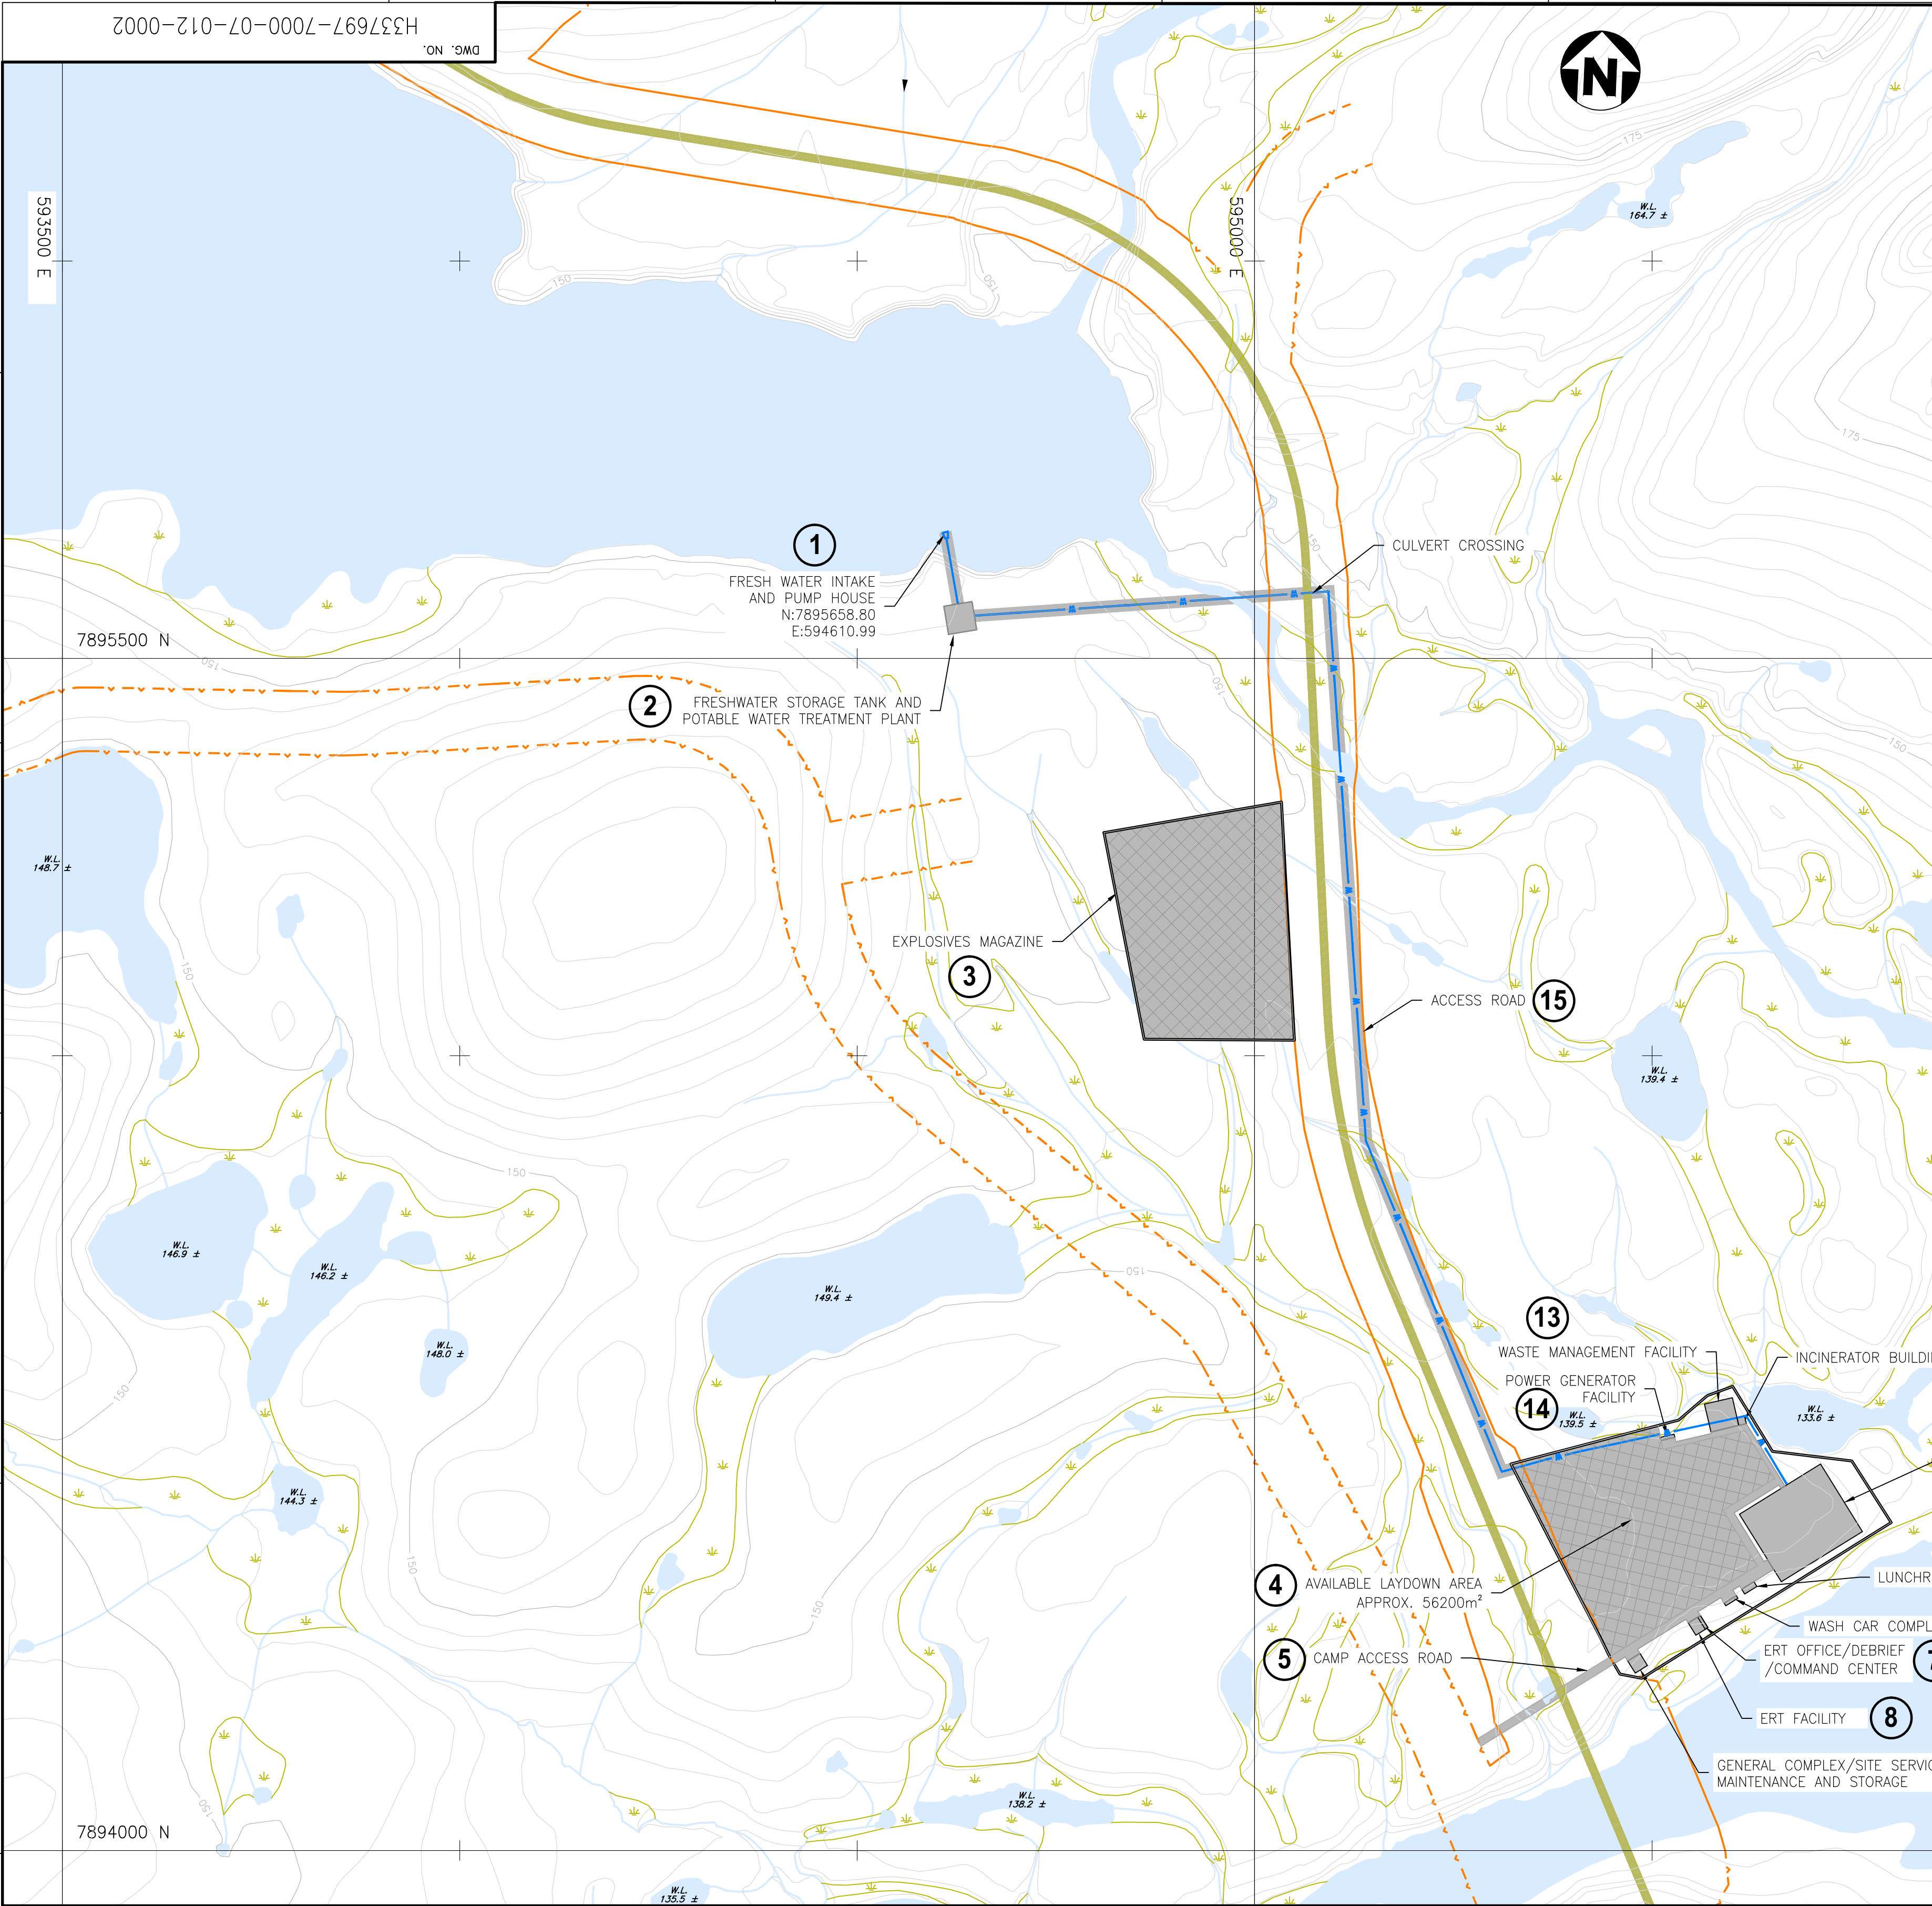

RECLAMATION AREA - AFTER CONSTRUCTION

AREA	m²
1	80
2	1,300
3	58,160
4	56,240
5	7,740
6	320
7	70
8	250
9	70
10	130
11	12,000
12	100
13	1,300
14	70
15	15,210
TOTAL	153,040

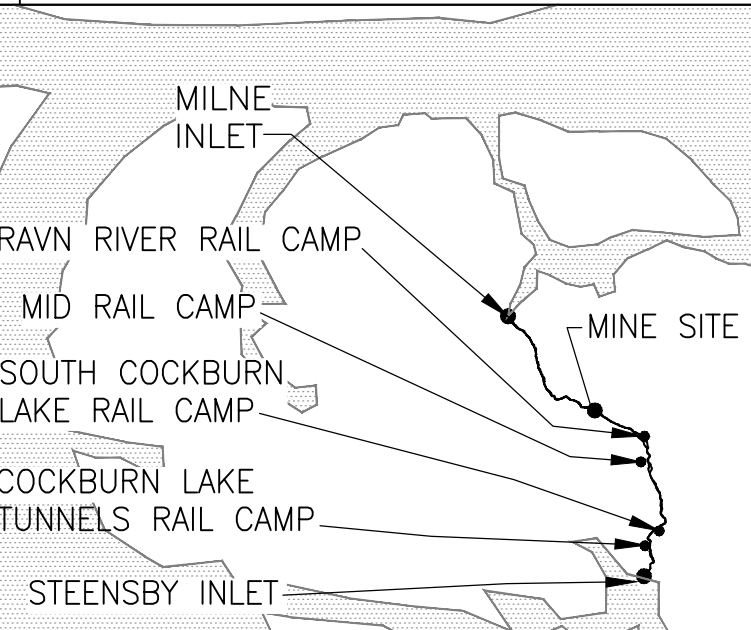

LEGENDS:

- RECLAMATION AREA AFTER CONSTRUCTION
- WATER
- WETLAND
- PRE-DEVELOPMENT LAYDOWN AREA
- RIVER/STREAM/DRAINAGE
- FUTURE RAILWAY ALIGNMENT

NOTE(S):

- TOPOGRAPHY PROVIDED BY EAGLE MAPPING (2005).
- COORDINATE GRID IS SHOWN IN UTM (NAD83) ZONE 17 AND IS IN METERS.
- CONTOURS ARE IN METERS. CONTOUR INTERVAL IS 10 METERS.

SCALE 100 50 0 100 200 300 400 500 m

SCALE 1:5,000



DESIGNED BY A. GRZEGORCZYK	DRAWN BY D. FUNG
DATE	DATE
CHECKED BY T. HO	DISCIP. ENGR. J. BINNS
DATE	DATE
PROJ. DES. COORD.	PROJ. ENGR.
DATE	DATE
PROJ. MGR.	
DATE	



MARY RIVER PROJECT

PRELIMINARY MINE CLOSURE
AND RECLAMATION PLAN
RAVN RIVER RAIL CAMP

SCALE OR AS NOTED	DWG. NO. H337697-7000-07-012-0002	REV. A
----------------------	--------------------------------------	-----------


DRAWING NO.	DRAWING TITLE
REFERENCE DRAWINGS	
1	
2	
3	
4	
5	
6	
7	
8	
9	
10	
11	
12	
13	
14	
15	

A	ISSUED FOR INFORMATION	BY	CHK'D	APP'D	DATE
NO.	DESCRIPTION				
REVISIONS					
1					
2					
3					
4					
5					
6					
7					
8					
9					
10					
11					
12					
13					
14					
15					

A	ENVIRONMENTAL PERMITTING	AUTH. BY	DATE
REV.	ISSUE FOR		
ISSUE AUTHORIZATION			
1			
2			
3			
4			
5			
6			
7			
8			
9			
10			
11			
12			
13			
14			
15			

Oct 28 , 2011 , 3:46pm Login name: fun51283 Drawing Name: P:\289980 - Mary River\CAD\Civil\Roads\Reclaim\H337697-7000-07-012-0003.dwg

Layout: Mid Rail Camp

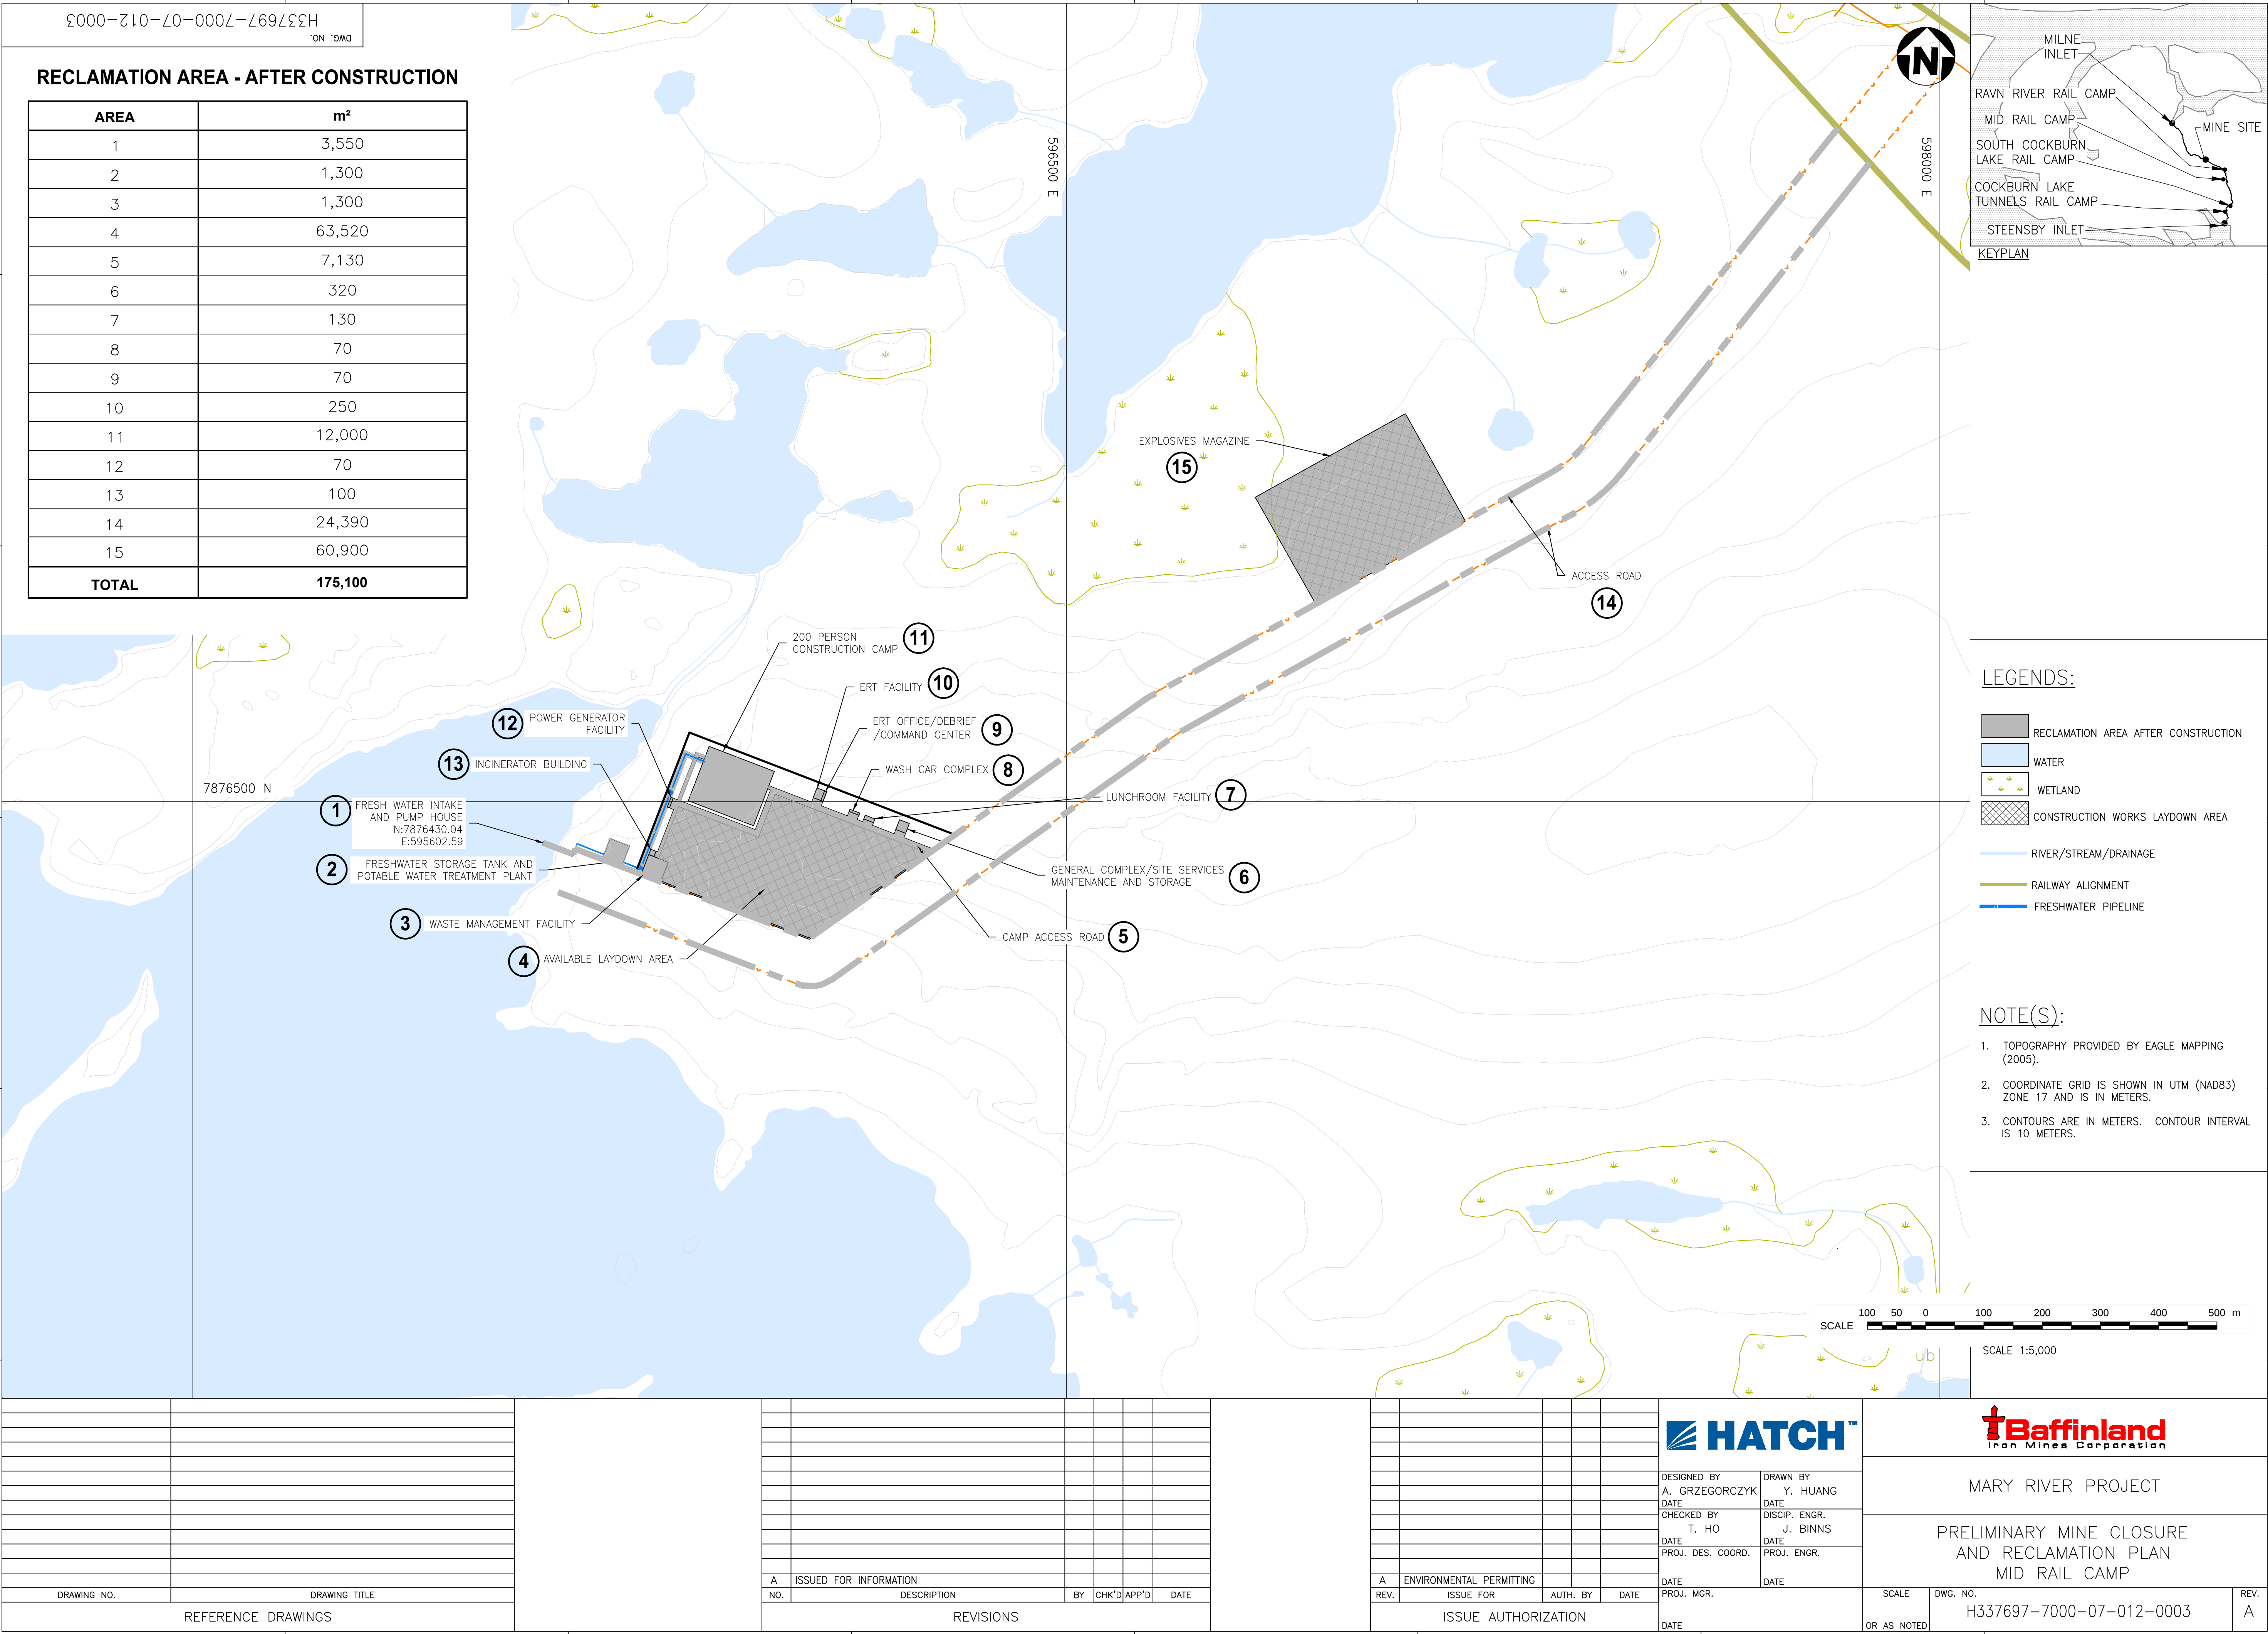

RECLAMATION AREA - AFTER CONSTRUCTION


AREA	m²
1	3,550
2	1,300
3	1,300
4	63,520
5	7,130
6	320
7	130
8	70
9	70
10	250
11	12,000
12	70
13	100
14	24,390
15	60,900
TOTAL	175,100

LEGENDS:

- RECLAMATION AREA AFTER CONSTRUCTION
- WATER
- WETLAND
- CONSTRUCTION WORKS LAYDOWN AREA
- RIVER/STREAM/DRAINAGE
- RAILWAY ALIGNMENT
- FRESHWATER PIPELINE

NOTE(S):

- TOPOGRAPHY PROVIDED BY EAGLE MAPPING (2005).
- COORDINATE GRID IS SHOWN IN UTM (NAD83) ZONE 17 AND IS IN METERS.
- CONTOURS ARE IN METERS. CONTOUR INTERVAL IS 10 METERS.

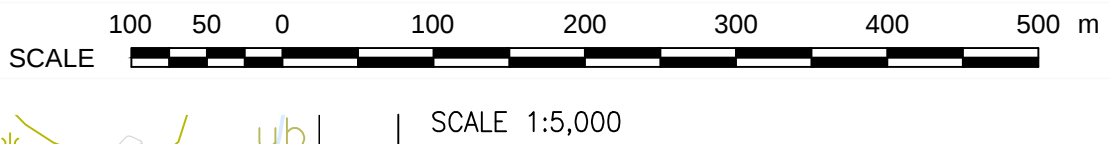

DESIGNED BY A. GRZEGORCZYK DATE	DRAWN BY Y. HUANG DATE
CHECKED BY T. HO DATE	DISCIP. ENGR. J. BINNS DATE
PROJ. DES. COORD.	PROJ. ENGR.
DATE	DATE
PROJ. MGR.	
DATE	



MARY RIVER PROJECT

PRELIMINARY MINE CLOSURE
AND RECLAMATION PLAN
MID RAIL CAMP

SCALE OR AS NOTED	DWG. NO. H337697-7000-07-012-0003	REV. A
----------------------	--------------------------------------	-----------

			</		

A	ENVIRONMENTAL PERMITTING	ISSUE FOR	AUTH. BY	DATE
ISSUE AUTHORIZATION				

