


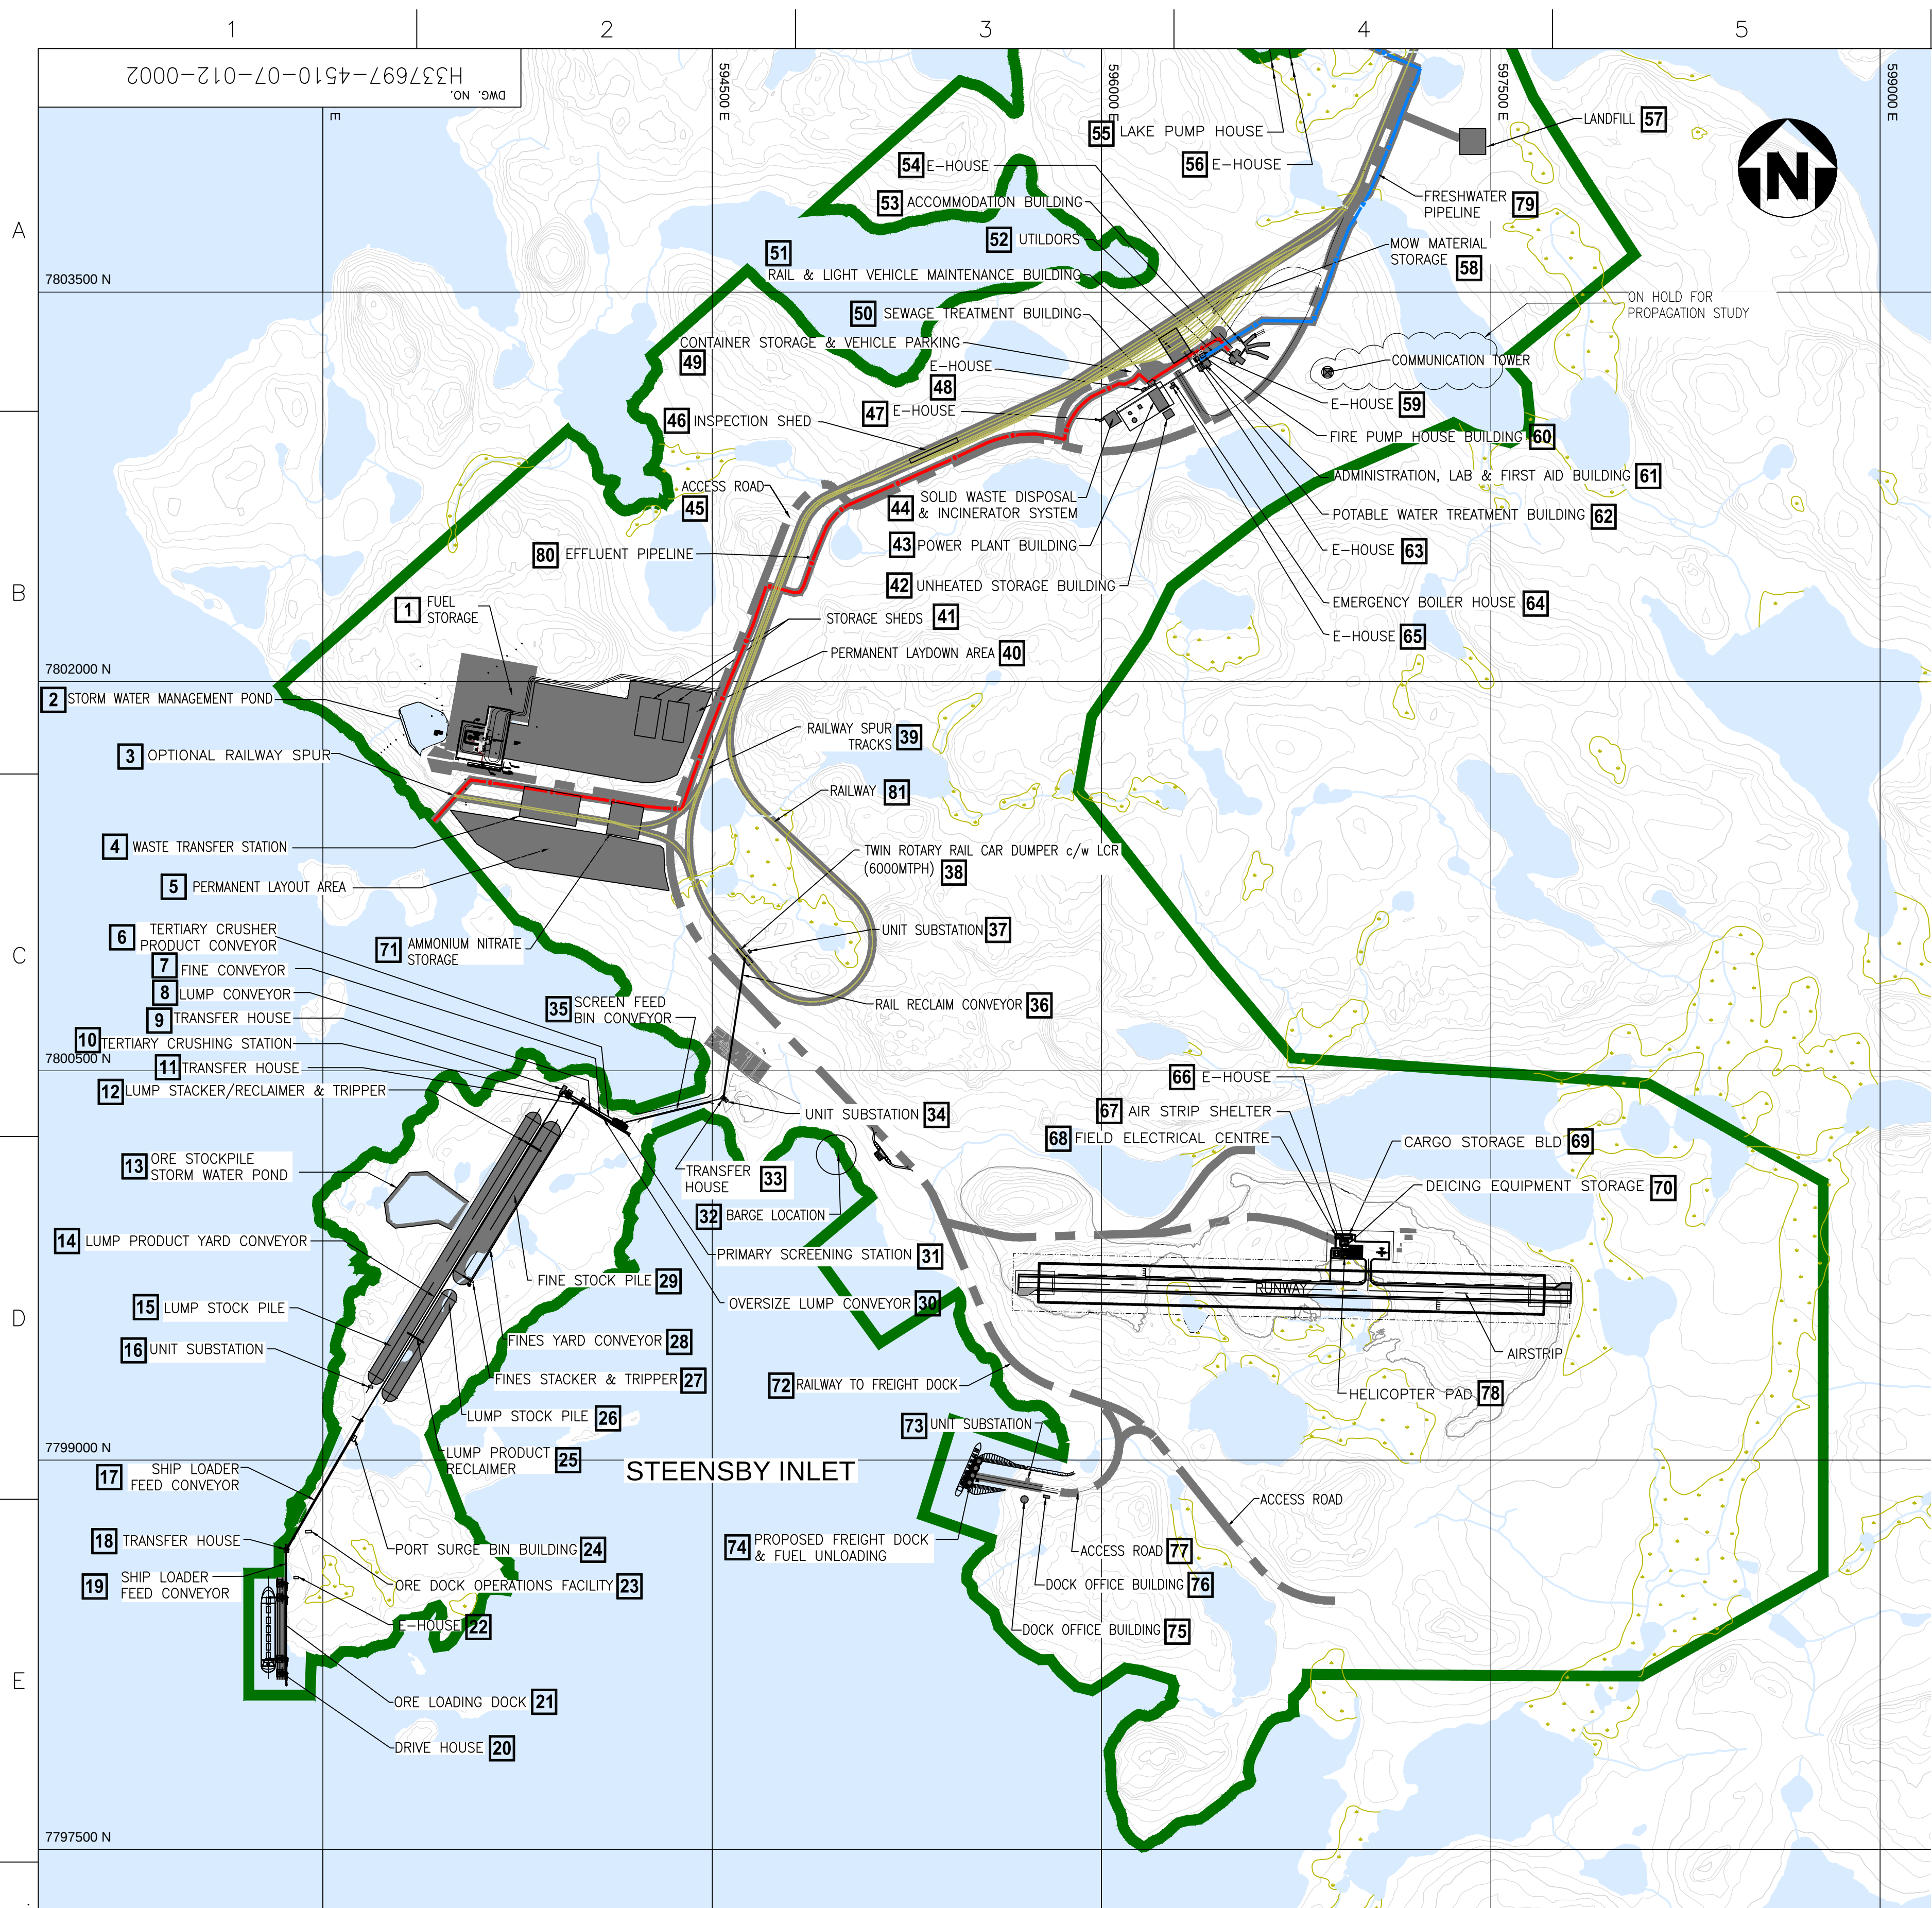

RECLAMATION AREA - AFTER OPERATION			
AREA	m²	AREA	m²
1	100,430	42	1,080
2	25,320	43	3,740
3	8,100	44	2,500
4	26,010	45	89,100
5	130,440	46	3,500
6	430	47	130
7	300	48	60
8	420	49	5,300
9	490	50	480
10	580	51	8,880
11	350	52	2,080
12	360	53	5,260
13	49,330	54	140
14	3,150	55	40
15	74,220	56	40
16	140	57	10,000
17	1,200	58	2,670
18	410	59	140
19	1,110	60	290
20	750	61	900
21	15,440	62	290
22	140	63	140
23	220	64	130
24	220	65	140
25	360	66	40
26	29,670	67	230
27	220	68	360
28	1,250	69	540
29	52,050	70	520
30	460	71	15,630
31	1,800	72	29,030
32	24,000	73	220
33	240	74	2,200
34	100	75	610
35	22,500	76	220
36	830	77	7,650
37	100	78	1,430
38	1,280	79	6,260
39	16,000	80	24,420
40	198,780	81	114,380
41	24,510	TOTAL	1,154,480


KEYPLAN

LEGENDS:

- RECLAIMED AREA AFTER OPERATION
- WATER
- WETLAND
- CONSTRUCTION WORKS LAYDOWN AREAS
- FORESHORE AREA
- RIVER/STREAM/DRAINAGE
- POTENTIAL DEVELOPMENT AREA
- FUTURE RAILWAY ALIGNMENT
- ACCESS ROAD
- TREATED EFFLUENT PIPELINE
- FRESHWATER PIPELINE

NOTE(S):

- TOPOGRAPHY PROVIDED BY EAGLE MAPPING (2005).
- COORDINATE GRID IS SHOWN IN UTM (NAD83) ZONE 17 AND IS IN METRES.
- CONTOURS ARE IN METRES. CONTOUR INTERVAL IS 5 METRES.
- AS-CONSTRUCTED INFORMATION PROVIDED BY GENVAR IN 2008.
- PROPOSED PERMANENT WORKS LAYOUT SHOWN FOR REFERENCE PURPOSES ONLY. DO NOT USE FOR CONSTRUCTION.

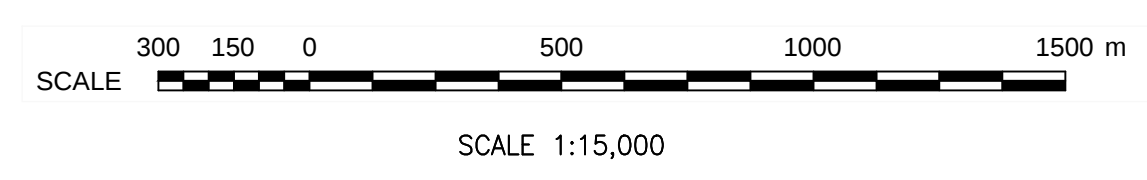

ISSUED FOR USE

B	PDA BOUNDARY UPDATED	DF	SP	TH	07/02/12
A	ISSUE FOR INFORMATION	DF	AG	TH	11/09/11
REV.	DESCRIPTION	BY	CHK'D	APP'D	DATE

B	ENVIRONMENTAL PERMITTING	SP	TH	07/02/12
A	ENVIRONMENTAL PERMITTING	SP	TH	11/09/11
REV.	ISSUE FOR	AUTH.	BY	DATE

ISSUE AUTHORIZATION

DATE

HATCH

DESIGNED BY A. GRZEGORCZYK
DATE
CHECKED BY T. HO
DATE
PROJ. DES. COORD.
DATE

DRAWN BY D. FUNG
DATE
DISCIP. ENGR. J. BINNS
DATE
PROJ. ENGR.
DATE



MARY RIVER PROJECT

PRELIMINARY MINE CLOSURE AND RECLAMATION PLAN
STEENSBY PORT FINAL CLOSURE PHASE

SCALE DWG. NO. H337697-4510-07-012-0002
OR AS NOTED

REV. B

Oct 28 - 2011 - 4:39pm Login name: fun51263 Layout: STEENSBY INLET Drawing Name: P:\289980 - Mary River\CAD\Civil\Roads\Reclam\H337697-4510-07-012-0001 - Standard\H337697-4510-07-012-0001.dwg

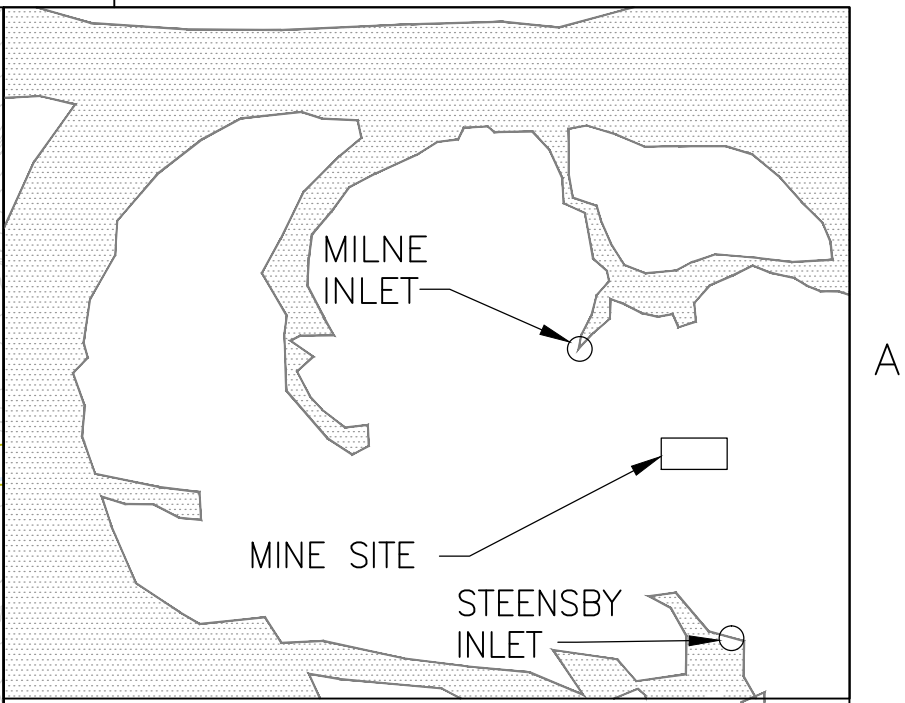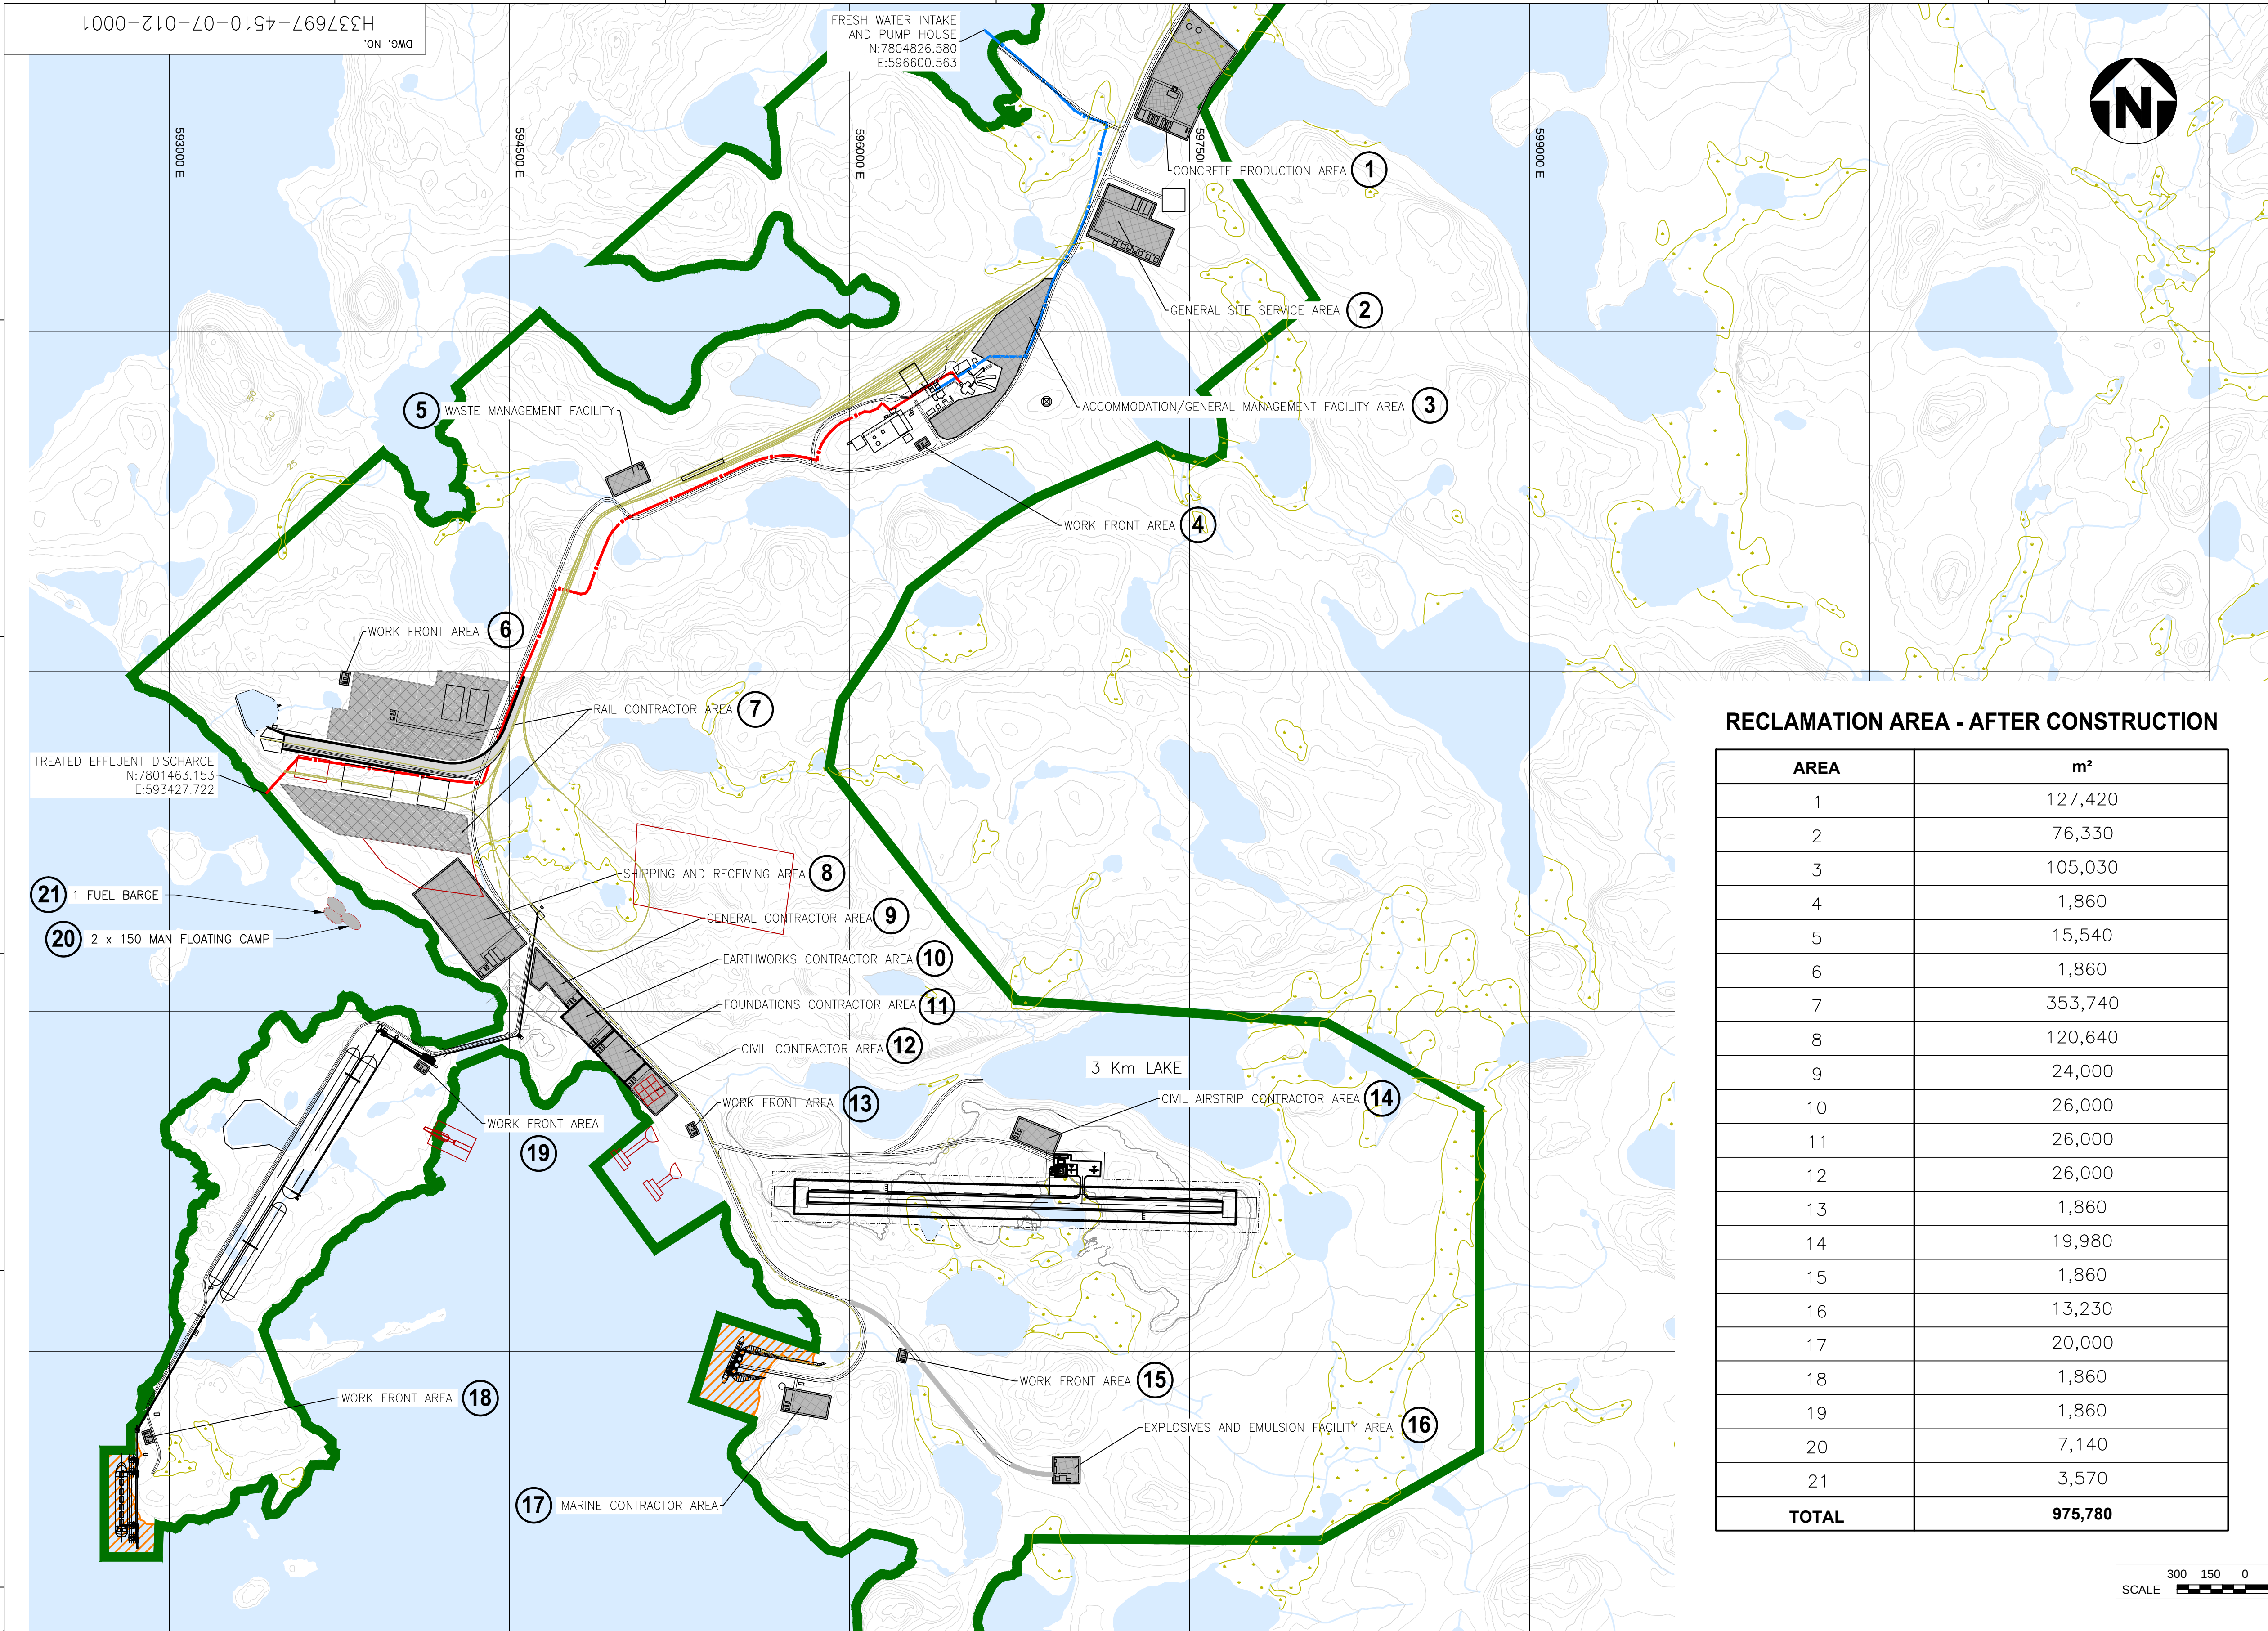

RECLAMATION AREA - AFTER CONSTRUCTION


AREA	m²
1	127,420
2	76,330
3	105,030
4	1,860
5	15,540
6	1,860
7	353,740
8	120,640
9	24,000
10	26,000
11	26,000
12	26,000
13	1,860
14	19,980
15	1,860
16	13,230
17	20,000
18	1,860
19	1,860
20	7,140
21	3,570
TOTAL	975,780

LEGENDS:

- RECLAMATION AREA AFTER CONSTRUCTION
- WATER
- WETLAND
- CONSTRUCTION WORKS LAYDOWN AREAS
- FORESHORE AREA
- RIVER/STREAM/DRAINAGE
- POTENTIAL DEVELOPMENT AREA
- FUTURE RAILWAY ALIGNMENT
- ACCESS ROAD
- TREATED EFFLUENT PIPELINE
- FRESHWATER PIPELINE

NOTE(S):

- TOPOGRAPHY PROVIDED BY EAGLE MAPPING (2005).
- COORDINATE GRID IS SHOWN IN UTM (NAD83) ZONE 17 AND IS IN METRES.
- CONTOURS ARE IN METRES. CONTOUR INTERVAL IS 5 METRES.
- AS-CONSTRUCTED INFORMATION PROVIDED BY GENIVAR IN 2008.
- PROPOSED PERMANENT WORKS LAYOUT SHOWN FOR REFERENCE PURPOSES ONLY. DO NOT USE FOR CONSTRUCTION.

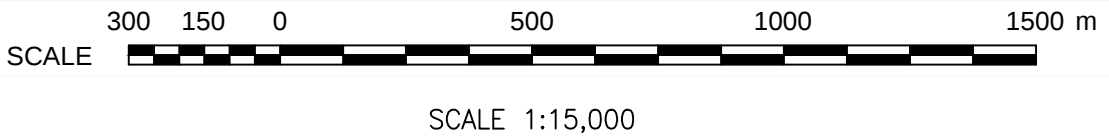

DESIGNED BY
A. GRZEGORCZYK
DATE
CHECKED BY
T. HO
DATE
PROJ. DES. COORD.
DATE
PROJ. MGR.
DATE
DRAWN BY
D. FUNG
DATE
DISCIP. ENGR.
J. BINNS
DATE
PROJ. ENGR.
DATE



MARY RIVER PROJECT

PRELIMINARY MINE CLOSURE
AND RECLAMATION PLAN
STEENSBY PORT CONSTRUCTION PHASE

SCALE DWG. NO. H337697-4510-07-012-0001 REV. A
OR AS NOTED

DRAWING NO.	DRAWING TITLE
1	REFERENCE DRAWINGS
2	
3	
4	
5	
6	
7	
8	
9	
10	
11	
12	
13	
14	
15	
16	
17	
18	
19	
20	
21	

NO.	DESCRIPTION	BY	CHK'D	APP'D	DATE
A	ISSUED FOR INFORMATION				

REV.	ISSUE FOR	AUTH. BY	DATE
A	ENVIRONMENTAL PERMITTING		