

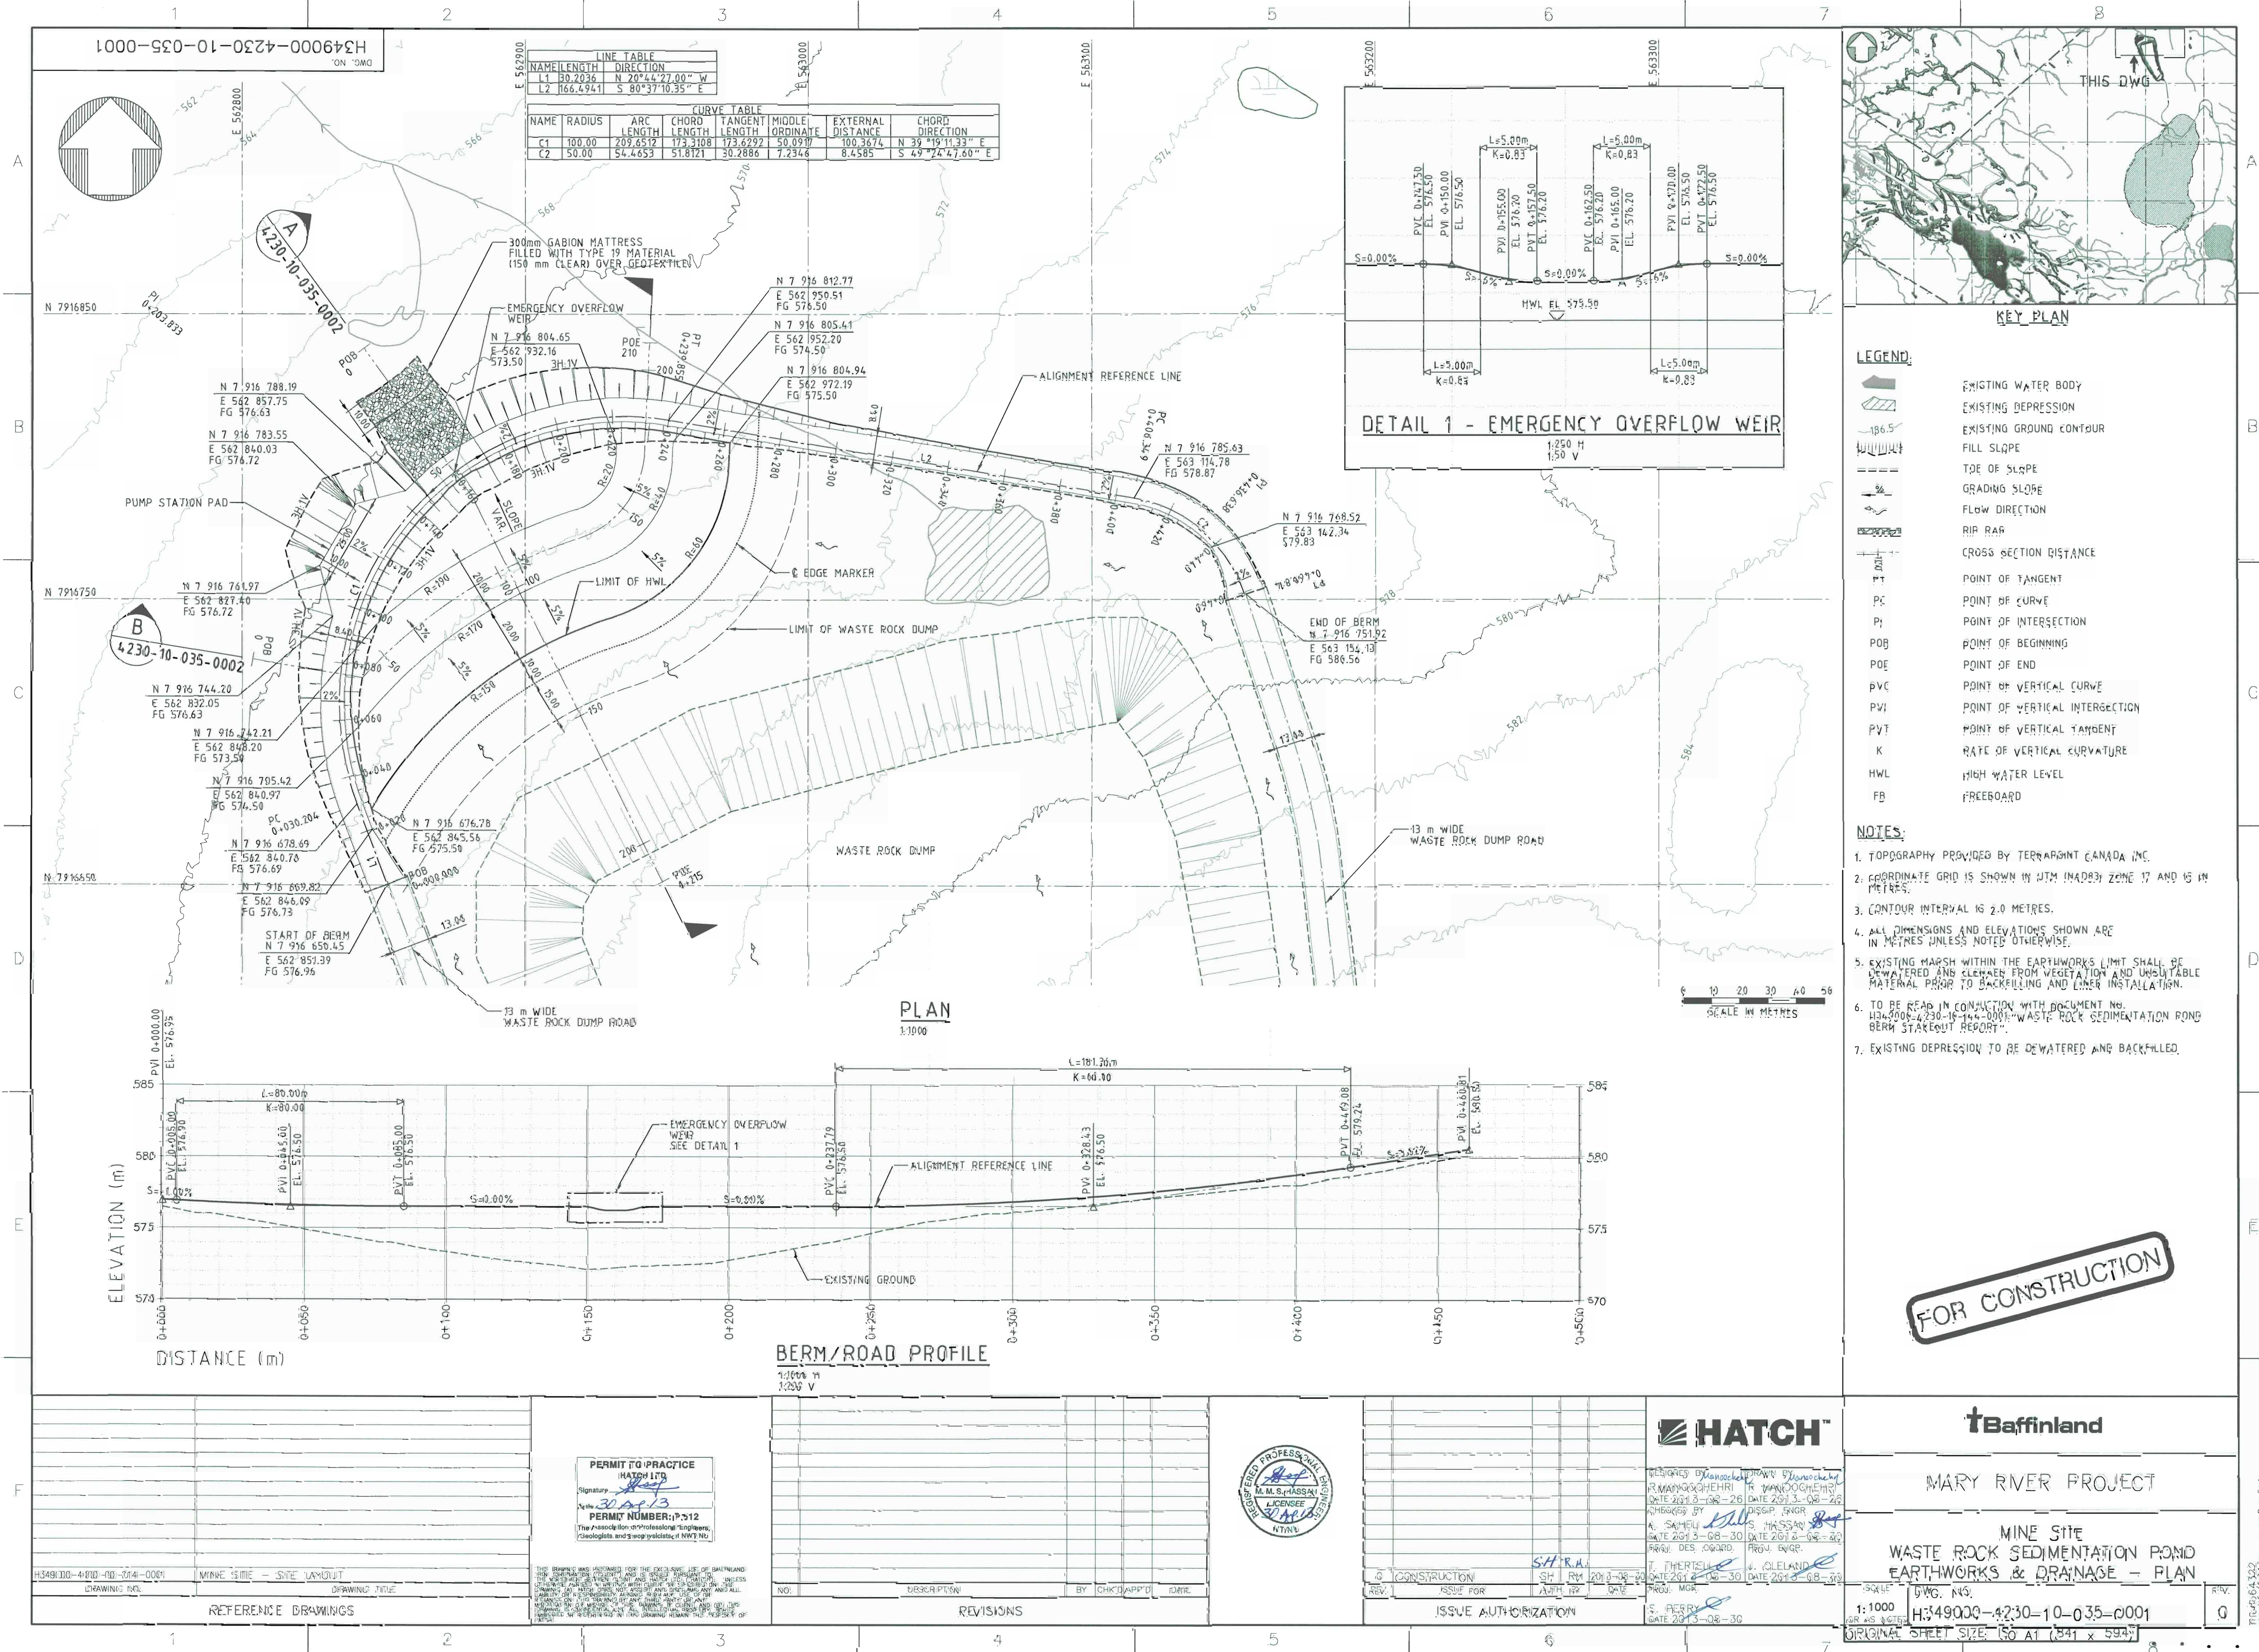
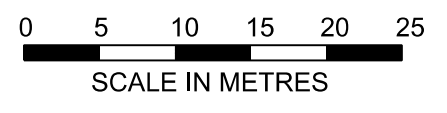
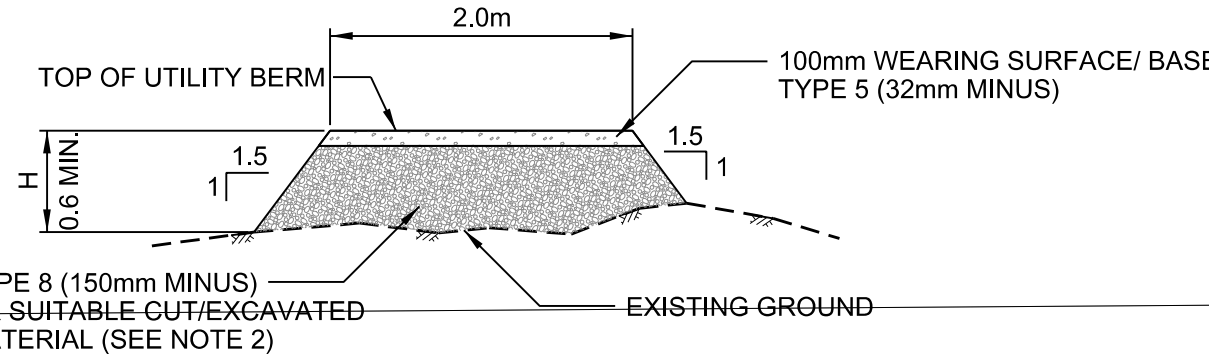


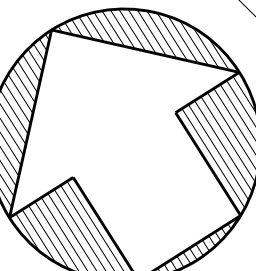

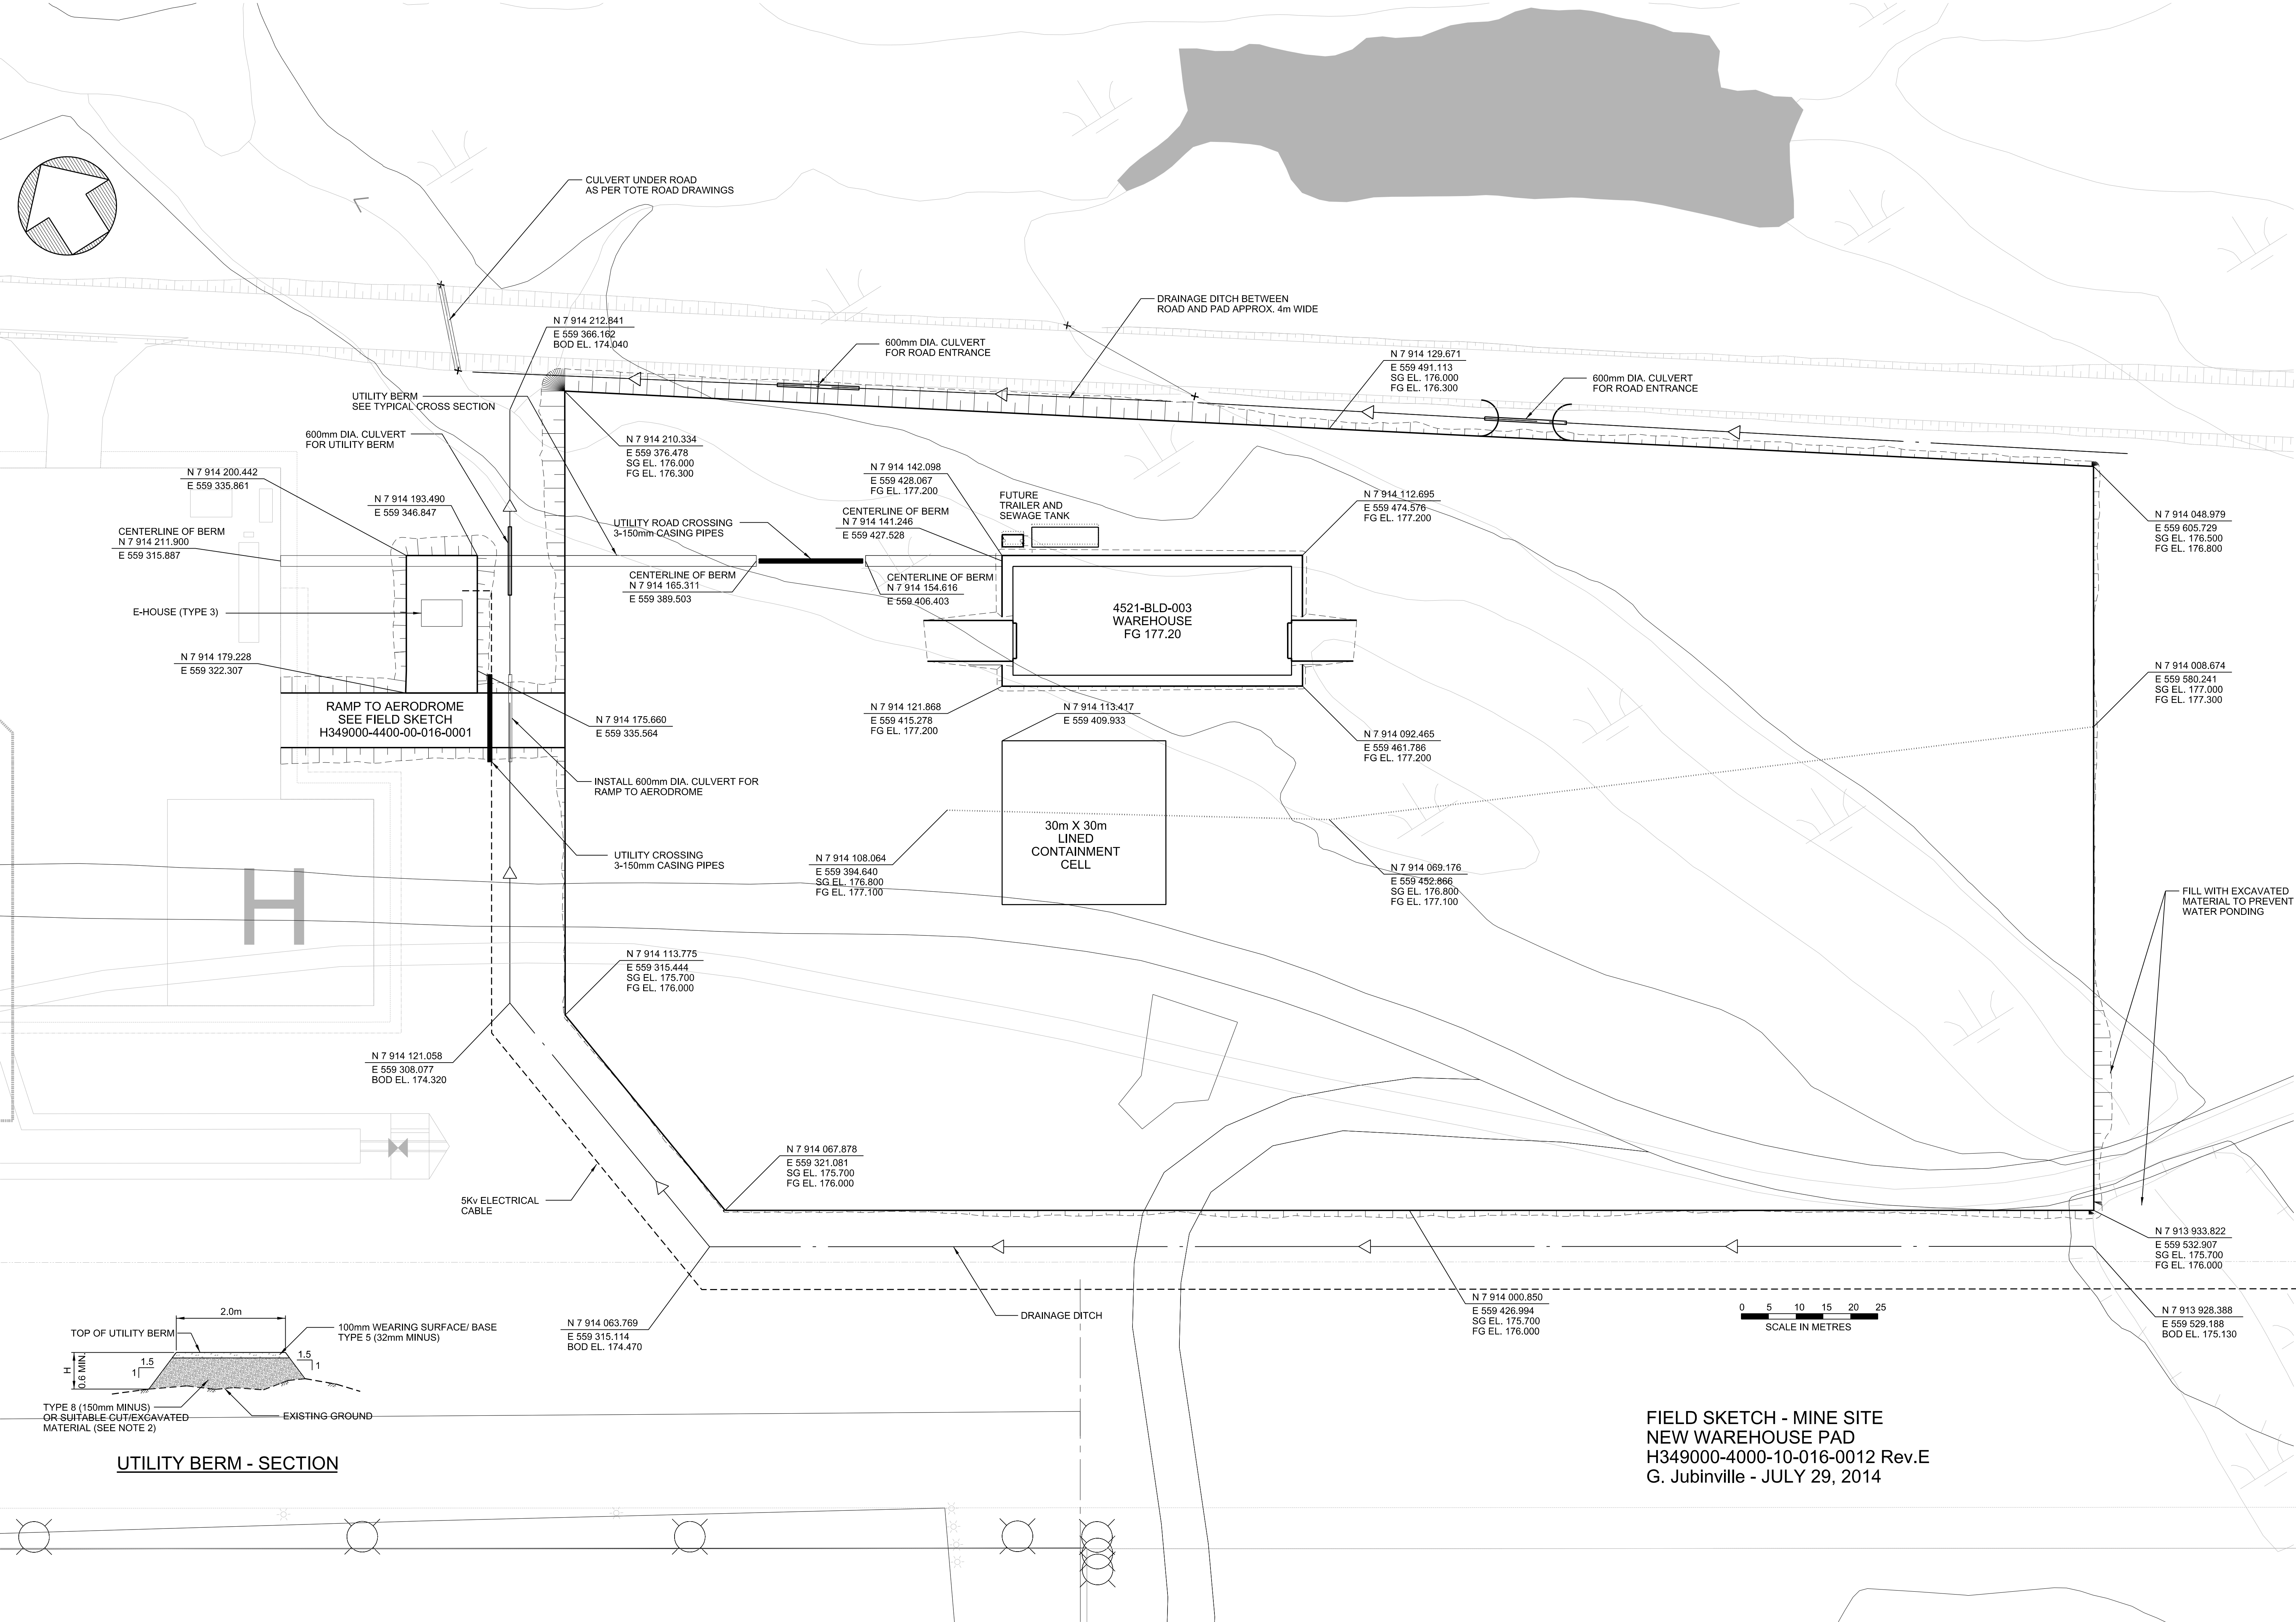

FIELD SKETCH - MINE SITE
NEW WAREHOUSE PAD
H349000-4000-10-016-0012 Rev.E
G. Jubinville - JULY 29, 2014