


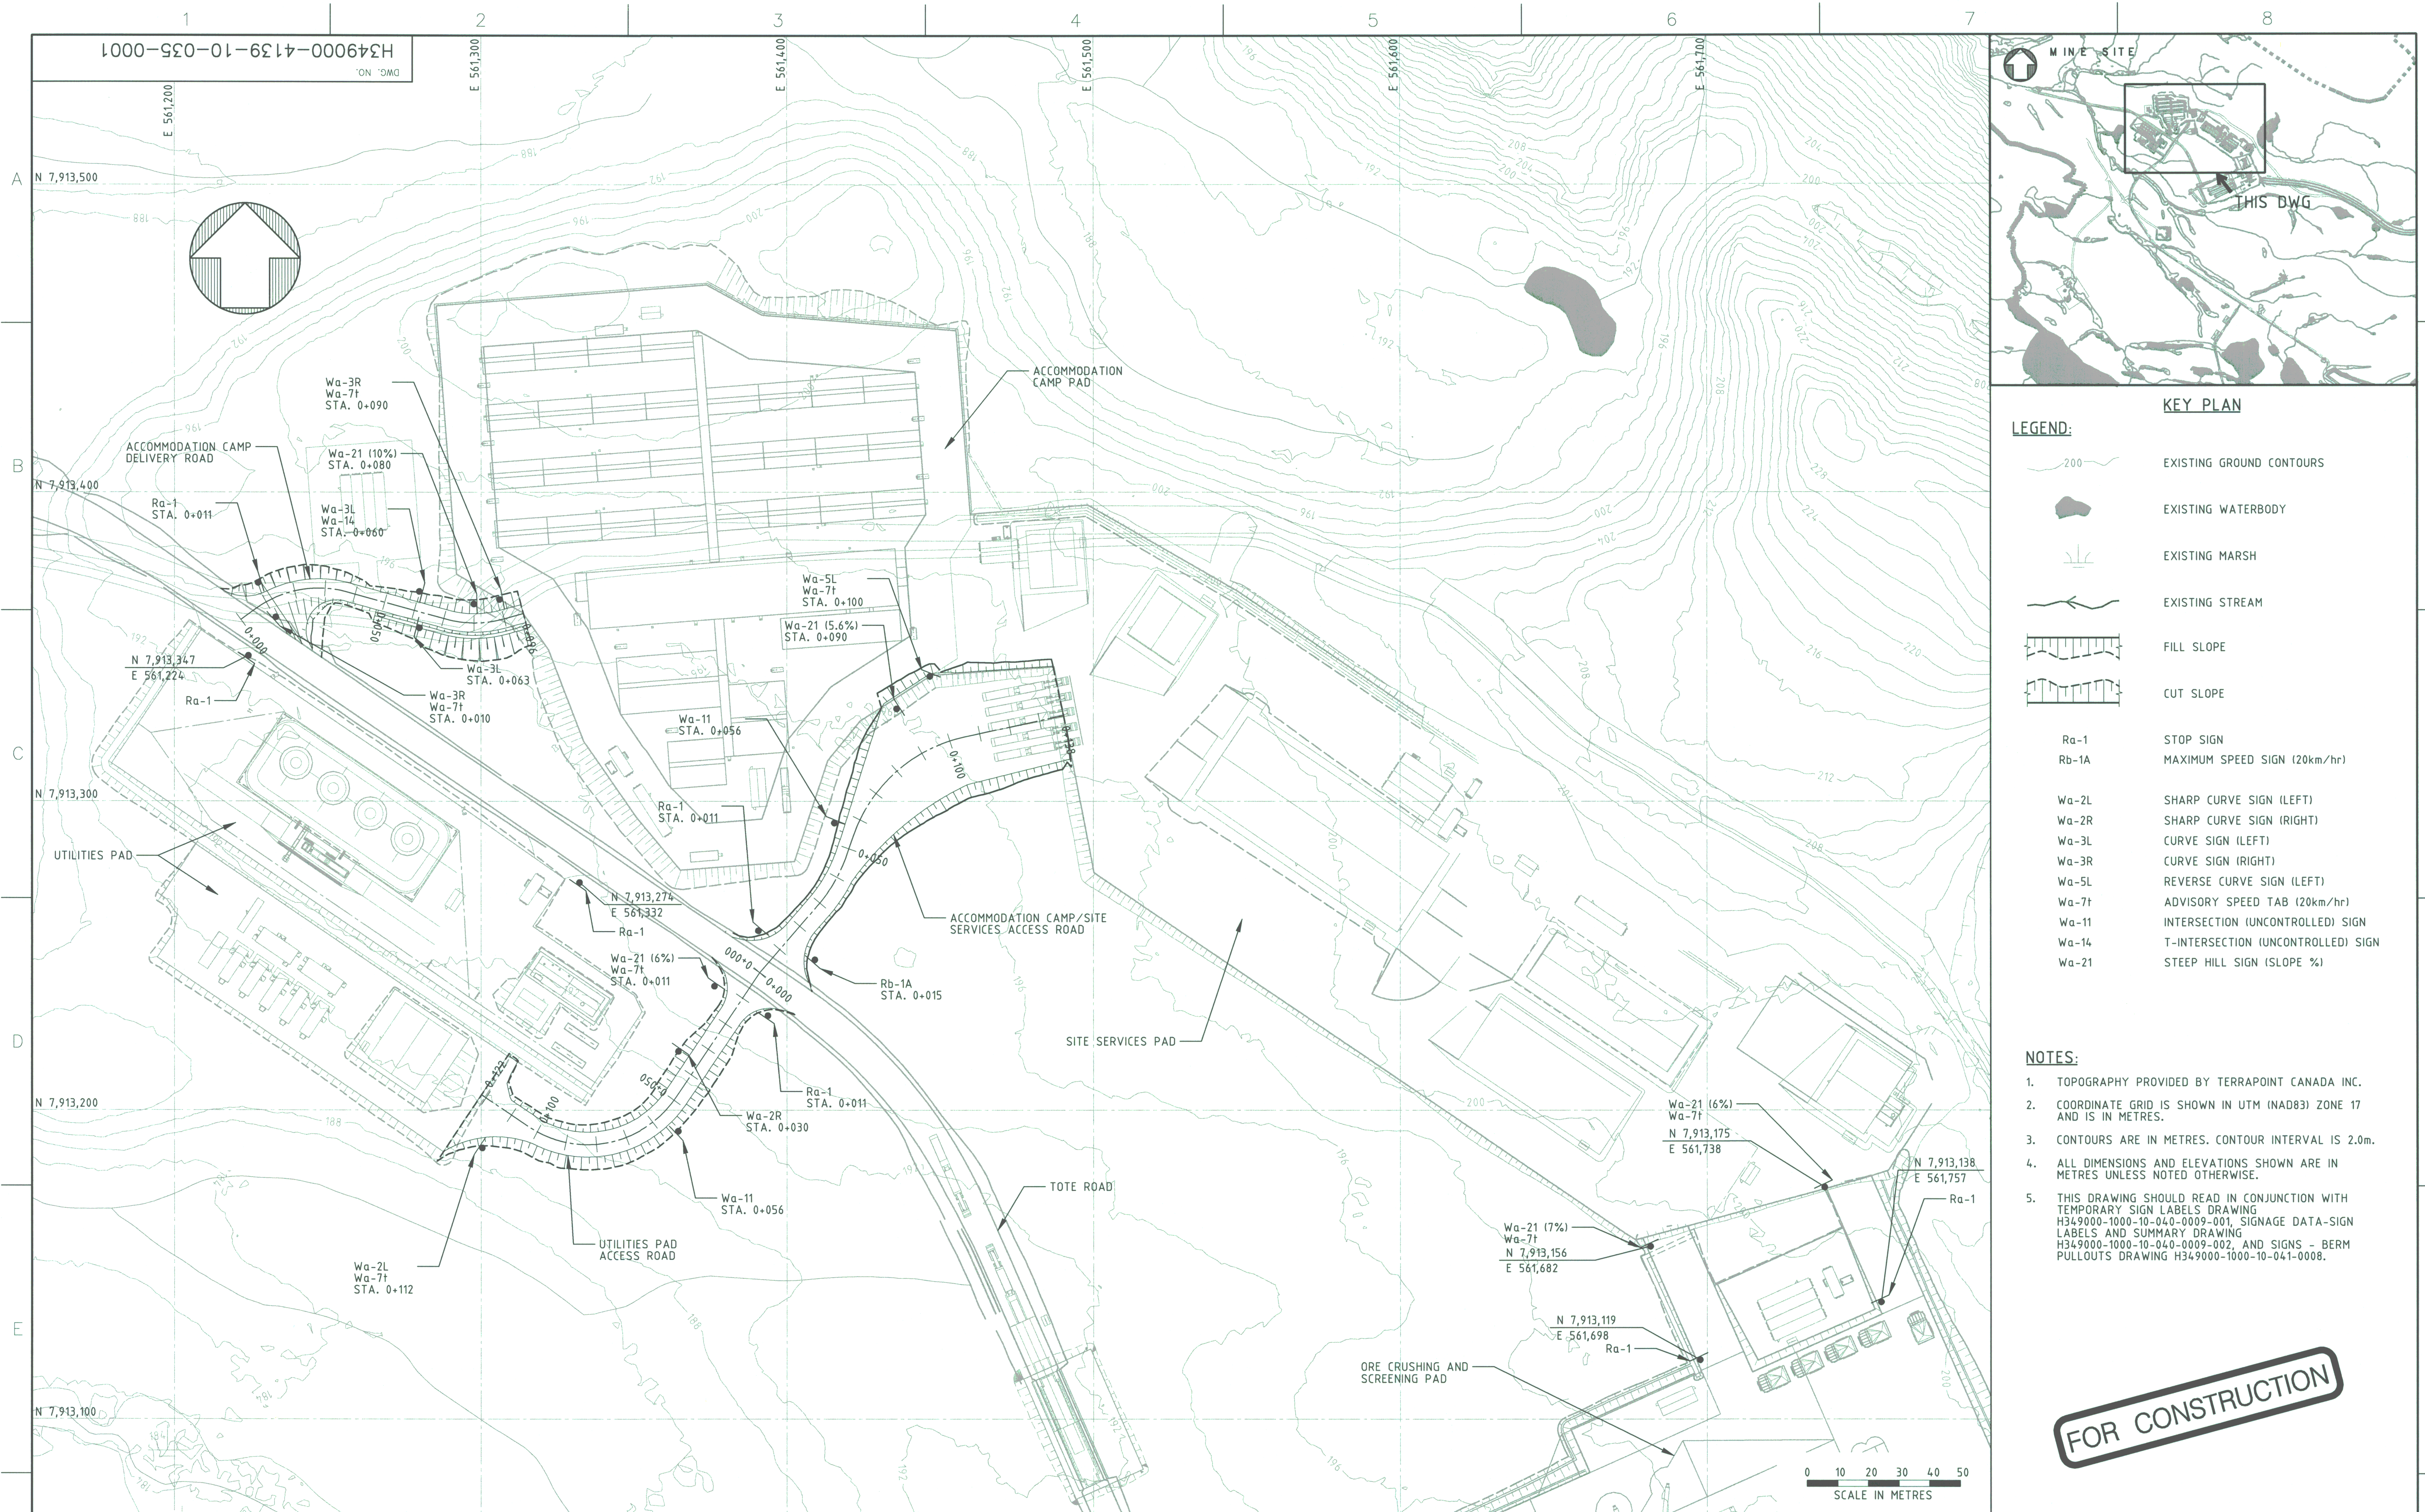

LEGEND:

- EXISTING GROUND CONTOURS
- EXISTING WATERBODY
- EXISTING MARSH
- EXISTING STREAM
- FILL SLOPE
- CUT SLOPE
- Ra-1 STOP SIGN
- Rb-1A MAXIMUM SPEED SIGN (20km/hr)
- Wa-2L SHARP CURVE SIGN (LEFT)
- Wa-2R SHARP CURVE SIGN (RIGHT)
- Wa-3L CURVE SIGN (LEFT)
- Wa-3R CURVE SIGN (RIGHT)
- Wa-5L REVERSE CURVE SIGN (LEFT)
- Wa-7t ADVISORY SPEED TAB (20km/hr)
- Wa-1t INTERSECTION (UNCONTROLLED) SIGN
- Wa-14 T-INTERSECTION (UNCONTROLLED) SIGN
- Wa-21 STEEP HILL SIGN (SLOPE %)

KEY PLAN

- NOTES:**
- TOPOGRAPHY PROVIDED BY TERRAPOINT CANADA INC.
 - COORDINATE GRID IS SHOWN IN UTM (NAD83) ZONE 17 AND IS IN METRES.
 - CONTOURS ARE IN METRES. CONTOUR INTERVAL IS 2.0m.
 - ALL DIMENSIONS AND ELEVATIONS SHOWN ARE IN METRES UNLESS NOTED OTHERWISE.
 - THIS DRAWING SHOULD BE READ IN CONJUNCTION WITH TEMPORARY SIGN LABELS DRAWING H349000-1000-10-040-0009-001, SIGNAGE DATA-SIGN LABELS AND SUMMARY DRAWING H349000-1000-10-040-0009-002, AND SIGNS - BERM PULLOUTS DRAWING H349000-1000-10-041-0008.

FOR CONSTRUCTION

H349000-4139-10-012-0005	MINE SITE - INFRASTRUCTURE PADS ACCESS ROADS - PROFILES
H349000-4139-10-012-0004	MINE SITE - INFRASTRUCTURE PADS ACCESS ROADS - PLAN
DRAWING NO.	DRAWING TITLE

PERMIT TO PRACTICE
HATCH LTD.
Signature: *[Signature]*
Date: 30 Aug 13
PERMIT NUMBER: P 512
The Association of Professional Engineers, Geologists and Geophysicists of NWT/NT

THIS DRAWING WAS PREPARED FOR THE EXCLUSIVE USE OF BAFFINLAND MINOR CORPORATION (CLIENT) AND IS ISSUED PURSUANT TO THE AGREEMENT BETWEEN CLIENT AND HATCH LTD. (HATCH) IN RELATION TO THE MARY RIVER PROJECT. HATCH ACCEPTS NO LIABILITY FOR ANY USE OF THIS DRAWING OTHER THAN THAT AUTHORIZED BY THE AGREEMENT. 

NO. DESCRIPTION BY CHK'D APP'D DATE

REVISIONS

REGISTERED PROFESSIONAL ENGINEER
M. M. S. HASSAN
LICENCE
NTNU

0	CONSTRUCTION	SH	AC	2013-08-30
REV.	ISSUE FOR	AUTH.	BY	DATE
ISSUE AUTHORIZATION				

HATCH

DESIGNED BY: *[Signature]* K. FALLAH
DATE: 2013-08-20
CHECKED BY: A. SAHELL
DATE: 2013-08-30
PROJ. DES. COORD.: T. THERTELL
DATE: 2013-08-30

DRAWN BY: *[Signature]* A. COZZI
DATE: 2013-08-20
DISCIP. ENGR.: S. HASSAN
DATE: 2013-08-30
PROJ. ENGR.: J. CLELAND
DATE: 2013-08-30

PROJ. MGR.: S. PERRY
DATE: 2013-08-30

Baffinland

MARY RIVER PROJECT

MINE SITE
TRAFFIC MANAGEMENT
PLAN - SHEET 1 OF 2


DWG. NO. H349000-4139-10-035-0001

SCALE: 1:1000
OR AS NOTED

ORIGINAL SHEET SIZE: ISO A1 (841 x 594)

REV. 0

c:\projects\cozz70439\dms74793\H349000-4139-10-035-0001.dgn 8/30/2013 12:01:52 PM cozz70439

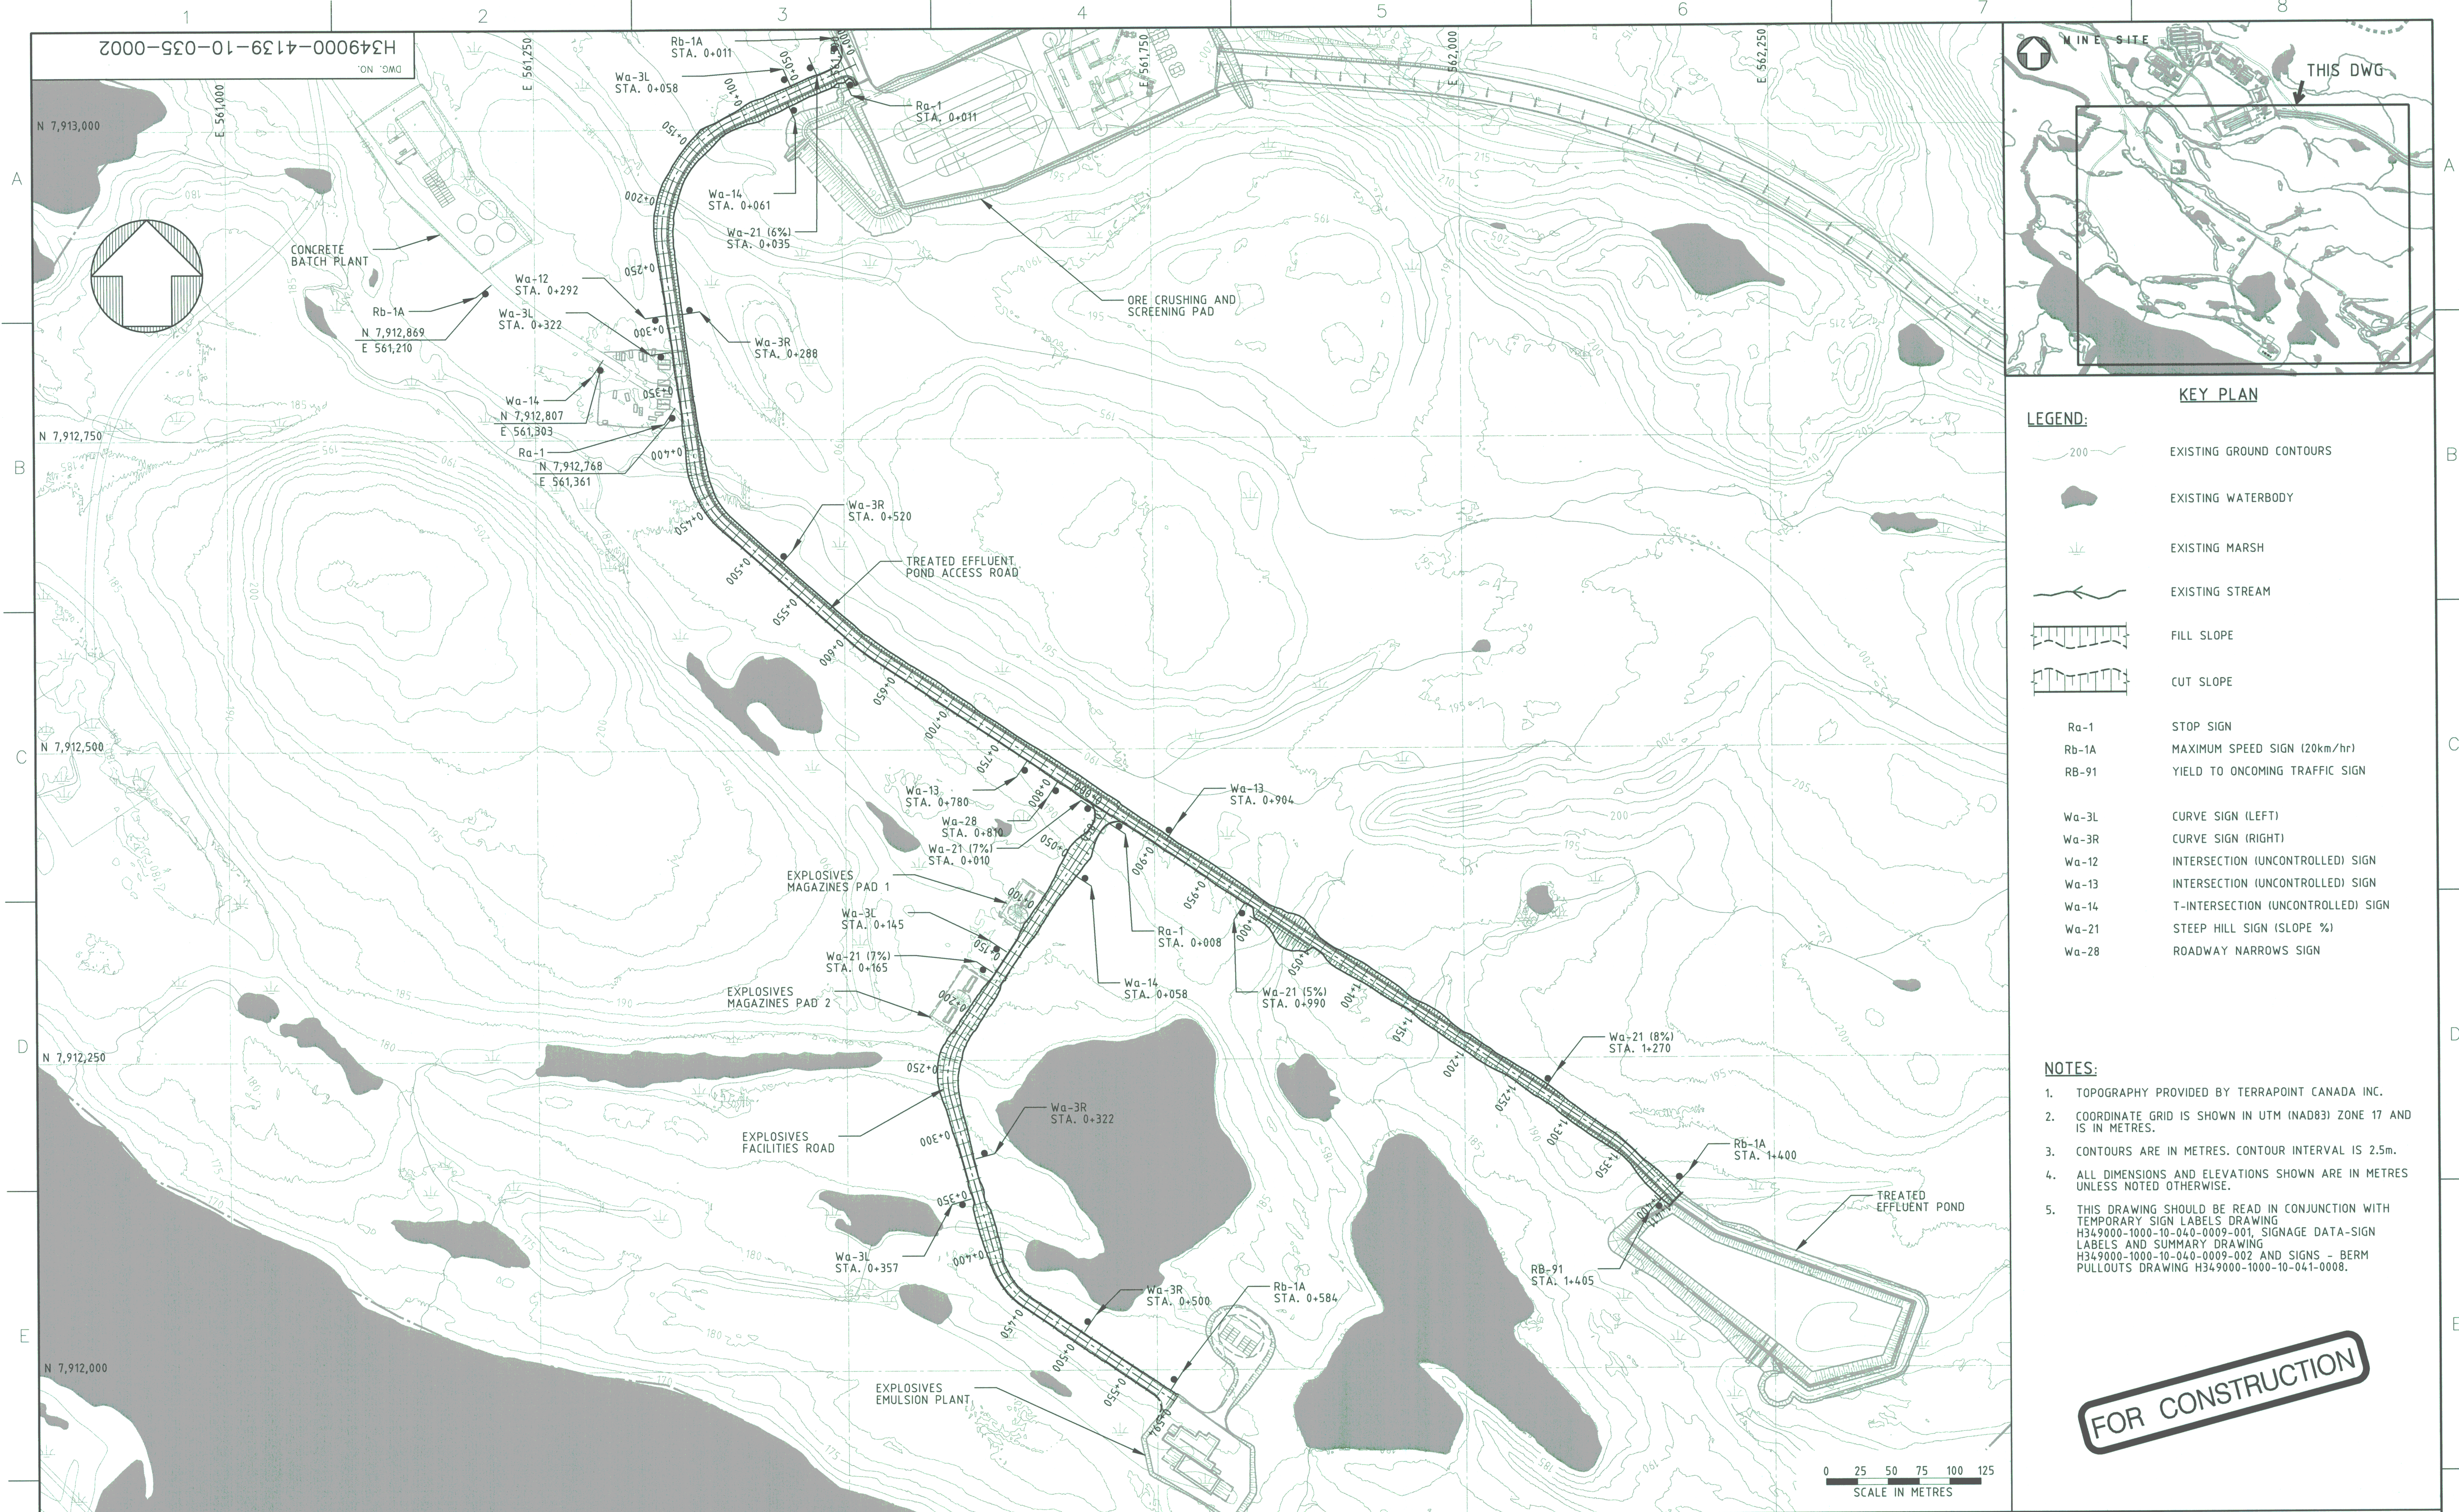

LEGEND:

KEY PLAN

EXISTING GROUND CONTOURS

EXISTING WATERBODY

EXISTING MARSH

EXISTING STREAM

FILL SLOPE

CUT SLOPE

Ra-1 STOP SIGN

Rb-1A MAXIMUM SPEED SIGN (20km/hr)

RB-91 YIELD TO ONCOMING TRAFFIC SIGN

Wa-3L	CURVE SIGN
-------	------------

Wa-3R CURVE SIGN (RIGHT)

WQ-12 INTERSECTION (UNCONTROLLED) SIGN

Wq-13 INTERSECTION (UNCONTROLLED) SIGN

Wa-14 T-INTERSECTION (UNCONTROLLED)

Wa-21 STEEP HILL SIGN (SLOPE %)

W a-28 ROADWAY NARROWS SIGN

NOTES:

1. TOPOGRAPHY PROVIDED BY TERRAPOINT CANADA INC.
2. COORDINATE GRID IS SHOWN IN UTM (NAD83) ZONE 17 AND IS IN METRES.
3. CONTOURS ARE IN METRES. CONTOUR INTERVAL IS 2.5m.
4. ALL DIMENSIONS AND ELEVATIONS SHOWN ARE IN METRES UNLESS NOTED OTHERWISE.
5. THIS DRAWING SHOULD BE READ IN CONJUNCTION WITH TEMPORARY SIGN LABELS DRAWING H349000-100-10-040-0009-001, SIGNAGE DATA-SIGN LABELS AND SUMMARY DRAWING H349000-100-10-040-0009-002 AND SIGNS - BERM PULLOUTS DRAWING H349000-1000-10-041-0008.

FOR CONSTRUCTION


HATCH™**†Baffinland**

MARY RIVER PROJECT

MINE SITE
TRAFFIC MANAGEMENT
PLAN – SHEET 2 OF 2

SCALE
1:2500

DWG. NO.
H349000-4139-10-035-0002

ORIGINAL SHEET SIZE: ISO A1 (841 x 594)

H349000-4130-10-035-0003	MINE SITE - CONCRETE BATCH PLANT - EARTHWORKS & DRAINAGE - PLAN & SECTIONS
H349000-4139-10-012-0003	MINE SITE - EXPLOSIVES FACILITIES ROAD - PLAN & PROFILE
H349000-4139-10-012-0002	MINE SITE - TREATED EFFLUENT POND ACCESS ROAD - PLAN & PROFILE - SHEET 2 OF 2
H349000-4139-10-012-0001	MINE SITE - TREATED EFFLUENT POND ACCESS ROAD - PLAN & PROFILE - SHEET 1 OF 2

REFERENCE DRAWINGS

PERMIT TO PRACTICE
HATCH LTD.
Signature [Signature]
Date 30 Aug. 13
PERMIT NUMBER: P 512
The Association of Professional Engineers,
Geologists and Geophysicists of NWT/NU

THIS DRAWING WAS PREPARED FOR THE EXCLUSIVE USE OF BAFFINLAND IRON CORPORATION ("CLIENT") AND IS ISSUED PURSUANT TO THE AGREEMENT BETWEEN CLIENT AND HATCH LTD. ("HATCH"). UNLESS OTHERWISE AGREED IN WRITING WITH CLIENT OR SPECIFIED ON THIS DRAWING, (A) HATCH DOES NOT DEPT AND DISAVOW ANY LIABILITY OR RESPONSIBILITY ARISING FROM ANY USE OF OR RELIANCE ON THIS DRAWING BY ANY THIRD PARTY OR ANY MODIFICATION OR MISUSE OF THIS DRAWING BY CLIENT, AND (B) THIS DRAWING IS CONFIDENTIAL, AND ALL INTELLECTUAL PROPERTY RIGHTS EMBODIED OR REFERENCED IN THIS DRAWING REMAIN THE PROPERTY OF

DESIGNED BY K. FALLAH <i>K. Fallah</i>	DRAWN BY A. COZZITTO <i>A. Cozzitto</i>
DATE 2013-08-20	DATE 2013-08-20
CHECKED BY A. SAHELI <i>A. Saheli</i>	DISCIP. ENGR. S. HASSAN <i>SH</i>
DATE 2013-08-30	DATE 2013-08-30
PROJ. DES. COORD. T. THERTELI <i>T. Therteli</i>	PROJ. ENGR. J. CLELAND <i>J. Cleland</i>
DATE 2013-08-30	DATE 2013-08-30
PROJ. MGR. S. PERRY <i>S. Perry</i>	
DATE 2013-08-30	

0	CONSTRUCTION	SH	AC	2013-08-3
REV.	ISSUE FOR	AUTH. BY	DATE	
ISSUE AUTHORIZATION				

COZZ70433 1:50:53 PM
8/30/2013
c:\pr\projectwise\cozz70439\dms74793\H349000-4139-10-035-0002.dgn