
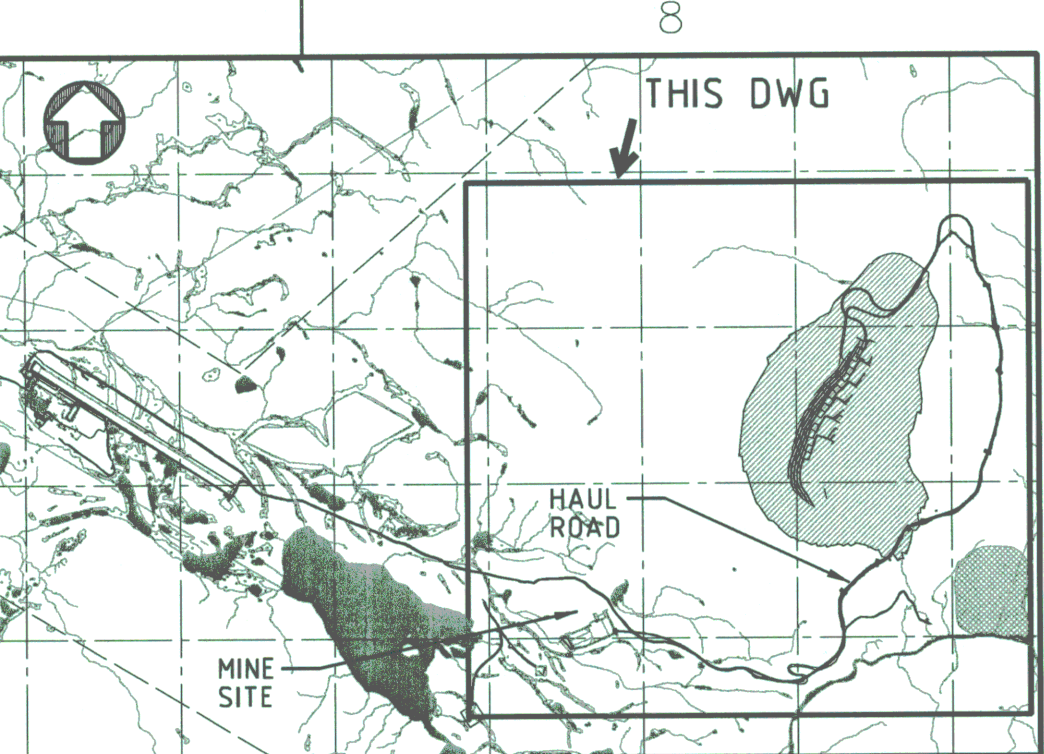


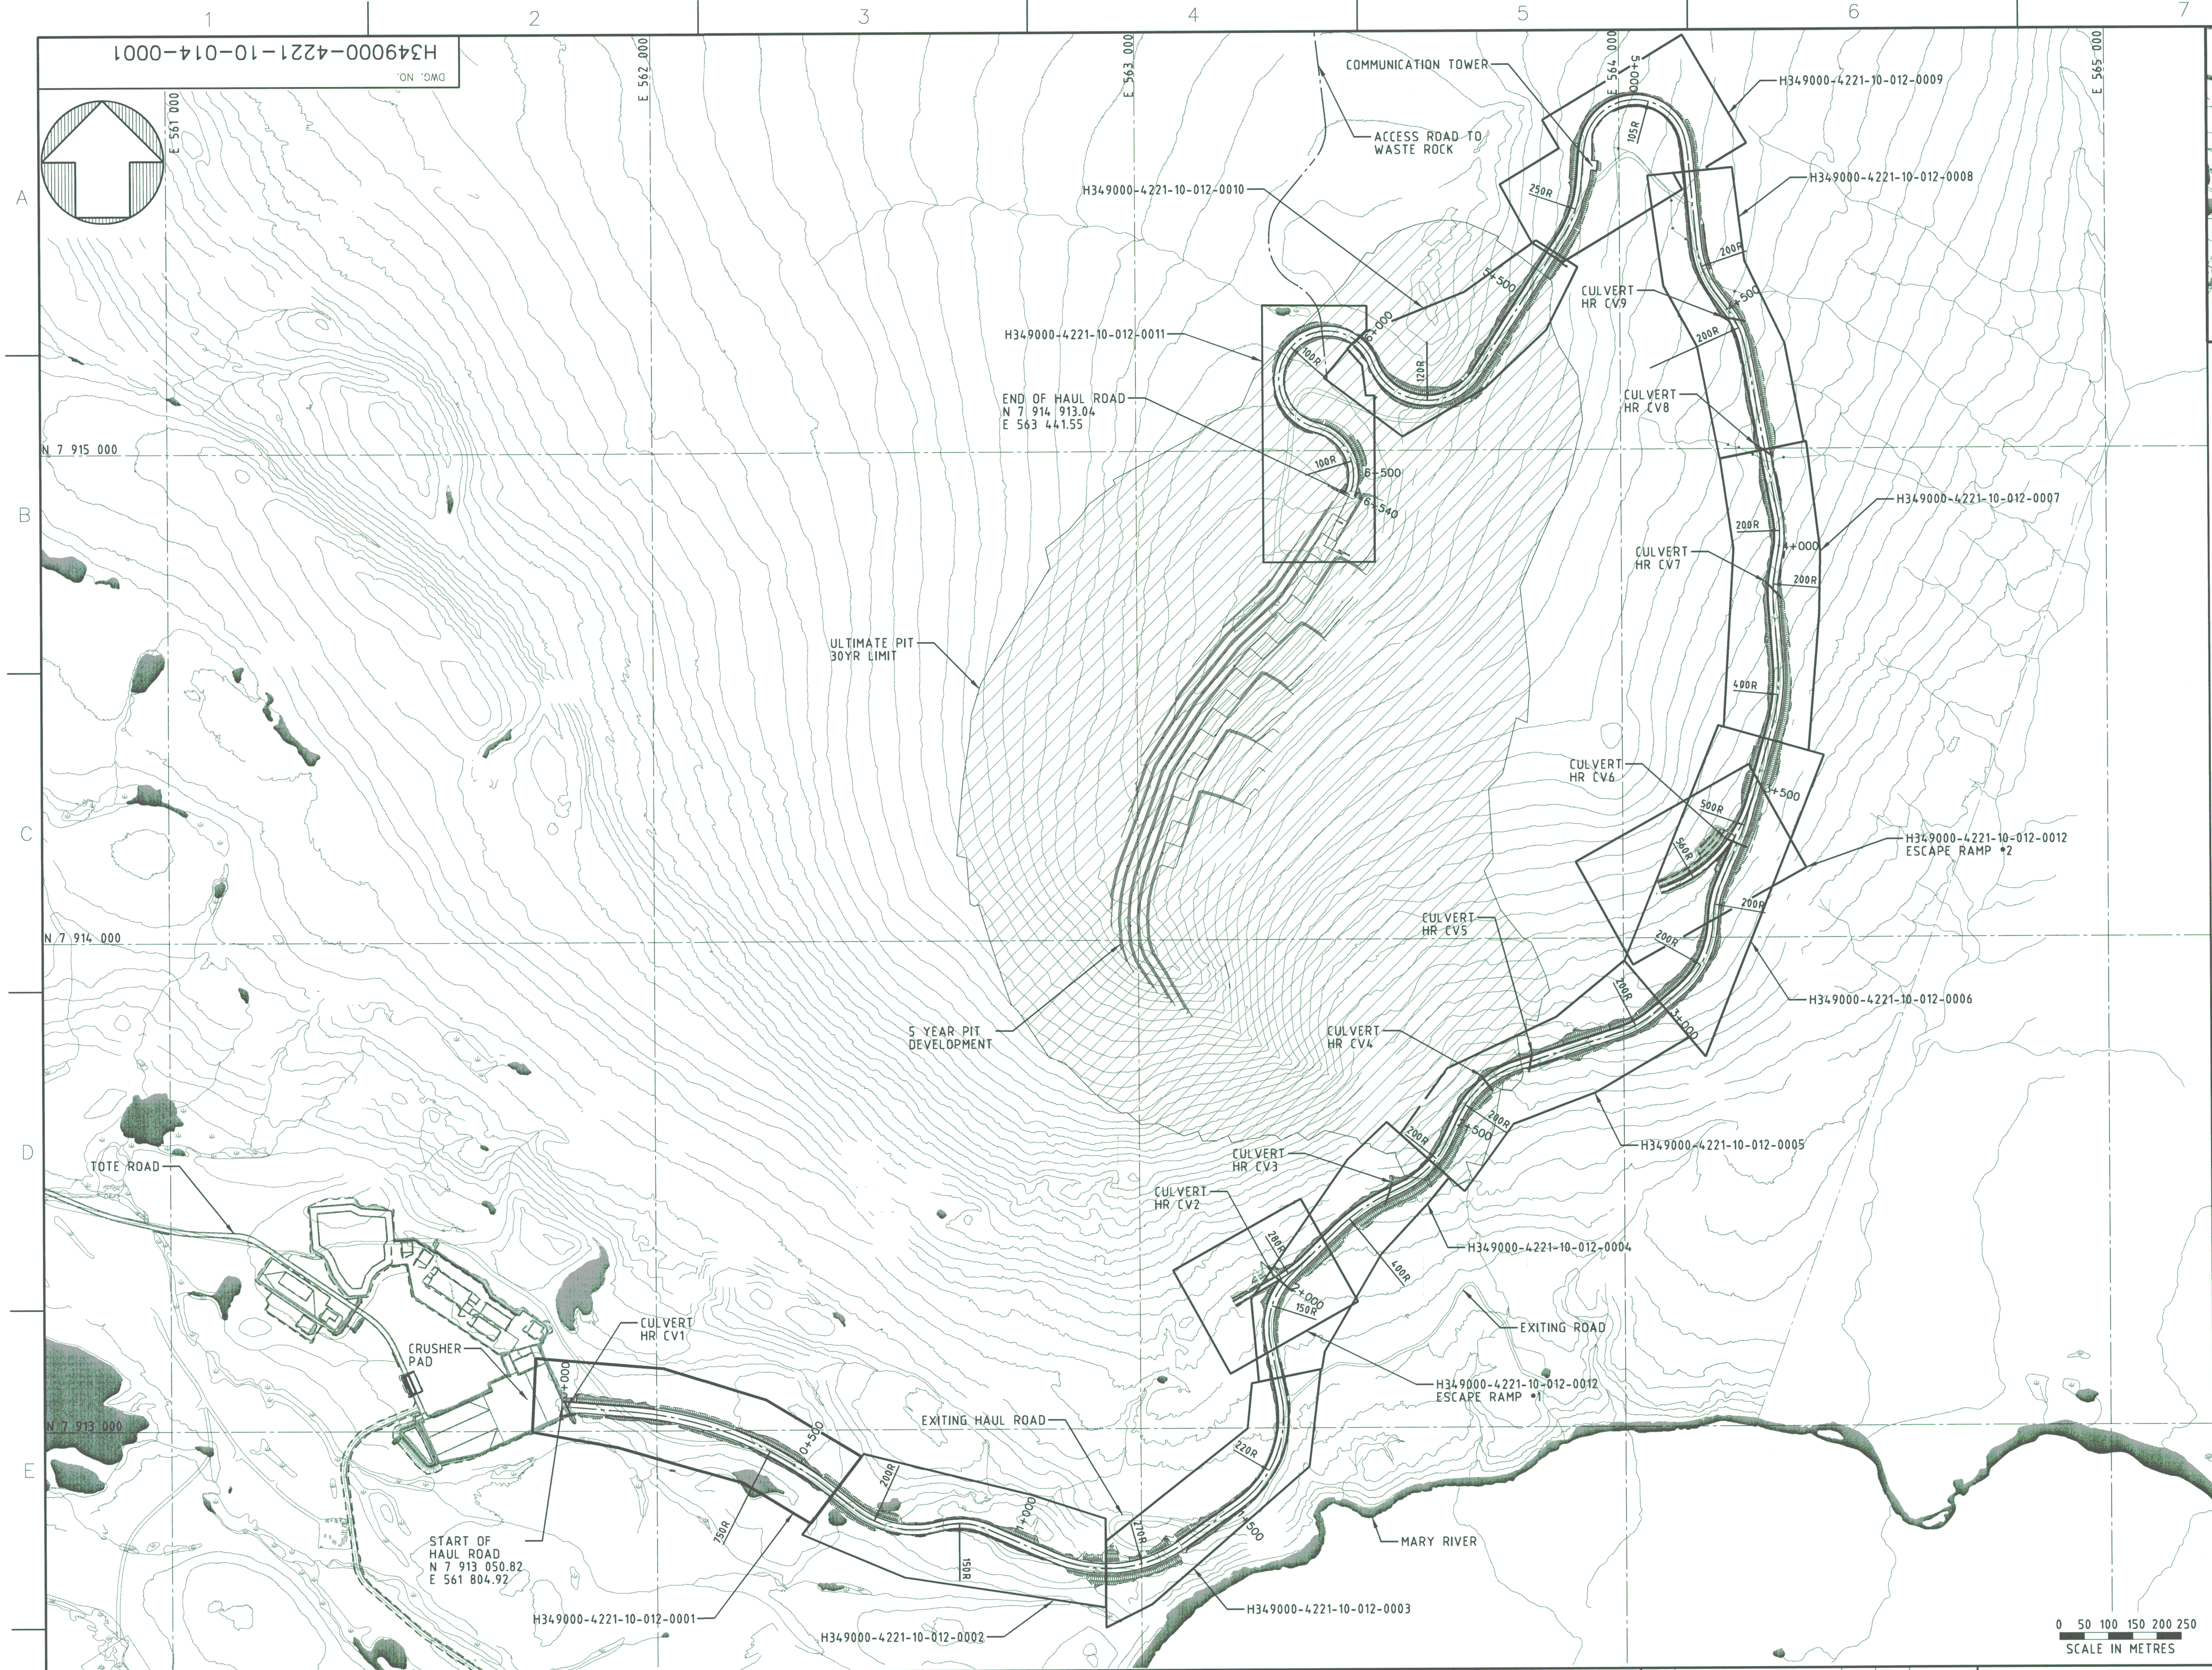

- NOTES:**
1. TOPOGRAPHY PROVIDED BY TERRAPOINT CANADA INC.
 2. COORDINATE GRID IS SHOWN IN UTM (NAD83) ZONE 17 AND IS IN METRES.
 3. CONTOURS ARE SHOWN AT 10m INTERVALS.
 4. ALL DIMENSIONS AND ELEVATIONS SHOWN ARE IN METRES UNLESS NOTED OTHERWISE.

- LEGEND**
- EXISTING GROUND CONTOURS
 - EXISTING WATERBODY
 - EXISTING STREAM
 - EXISTING HAUL ROAD
 - CL OF HAUL ROAD
 - CULVERT

FOR CONSTRUCTION

DRAWING NO.	DRAWING TITLE
H349000-4230-10-001-0001	WASTE ROCK SEDIMENTATION POND — EARTHWORKS & DRAINAGE — PLAN
H349000-4133-10-035-0001	ORE CRUSHING & SCREENING — EARTHWORKS & DRAINAGE — PLAN

PERMIT TO PRACTICE
HATCH LTD.
Signature: *[Signature]*
Date: 23 AUG 13
PERMIT NUMBER: P 512
The Association of Professional Engineers,
Geologists and Geophysicists of NWT/NTNU

THIS DRAWING WAS PREPARED FOR THE EXCLUSIVE USE OF BAFFINLAND AND IS NOT TO BE REPRODUCED OR TRANSMITTED IN ANY FORM OR BY ANY MEANS, ELECTRONIC OR MECHANICAL, INCLUDING PHOTOCOPYING, RECORDING, OR BY ANY INFORMATION STORAGE AND RETRIEVAL SYSTEM, WITHOUT THE WRITTEN PERMISSION OF BAFFINLAND. ANY REPRODUCTION OR TRANSMISSION OF THIS DRAWING WITHOUT THE WRITTEN PERMISSION OF BAFFINLAND IS PROHIBITED AND WILL BE CONSIDERED A VIOLATION OF THE COPYRIGHT LAWS OF CANADA AND THE UNITED STATES OF AMERICA.

NO.	DESCRIPTION	BY	CHK'D	APP'D	DATE
REVISIONS					

REGISTERED PROFESSIONAL ENGINEER
M. M. S. HASSAN
LICENSEE
NTNU

0 CONSTRUCTION
REV. ISSUE FOR AUTH. BY DATE

REV.	ISSUE FOR	AUTH. BY	DATE
0	CONSTRUCTION	SH G.S.	2013-08-23

HATCH™

DESIGNED BY: A. SAHEL
DATE 2013-08-07
CHECKED BY: K. FALLAH
DATE 2013-08-23
PROJ. DES. COORD.: T. THERTELL
DATE 2013-08-23

DRAWN BY: G. JUBINVILLE
DATE 2013-08-07
DISCIP. ENGR.: S. HASSAN
DATE 2013-08-23
PROJ. ENGR.: J. CLELAND
DATE 2013-08-23

PROJ. MGR.: S. PERRY
DATE 2013-08-23

Baffinland

MARY RIVER PROJECT

MINE HAUL ROAD
OVERALL LAYOUT

SCALE: 1:7000
OR AS NOTED

DWG. NO. H349000-4221-10-014-0001

REV. 0

8/23/2013 3:23:13 PM
c:\projects\projectwise\jub70836 dms74793\H349000-4221-10-014-0001.dgn