


DRAWING INDEX

GENERAL ARRANGEMENTS

DRWG #	TITLE
C101	(GENERAL SITE) SITE LOCATION AND IDENTIFICATION OF MAJOR FEATURES
C102	LANDFARM - PLAN AND LAYOUT
C103	LANDFARM - CROSS-SECTIONS
C104	LANDFARM ACCESS ROAD - PLAN AND LAYOUT
C105	LANDFARM ACCESS ROAD - PROFILE AND MISC. DETAILS
C106	NEARBY BORROW PITS / AGGREGATE SOURCES

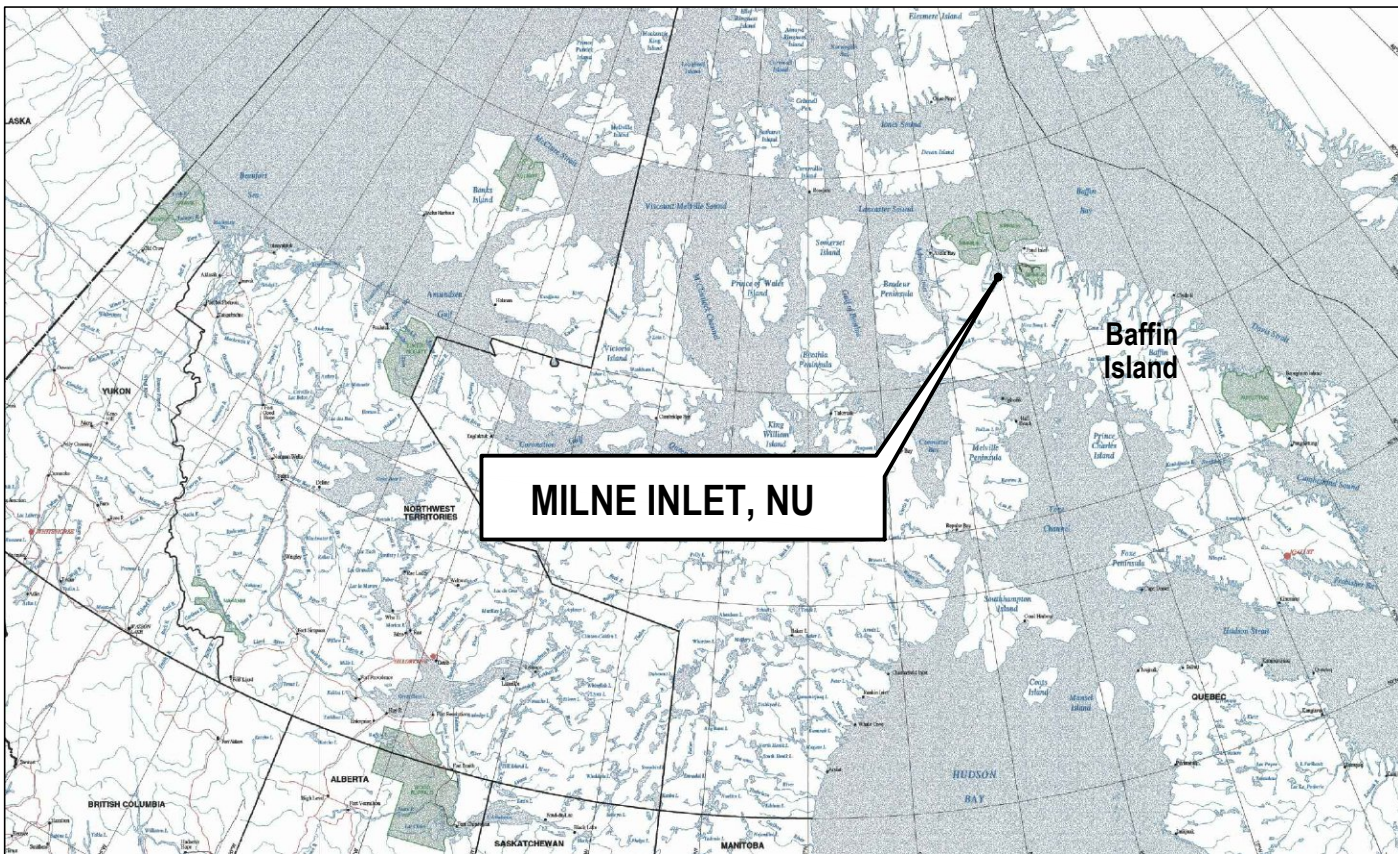


KEY MAP

SCALE: NTS



GENERAL LOCATION MAP

SCALE: NTS

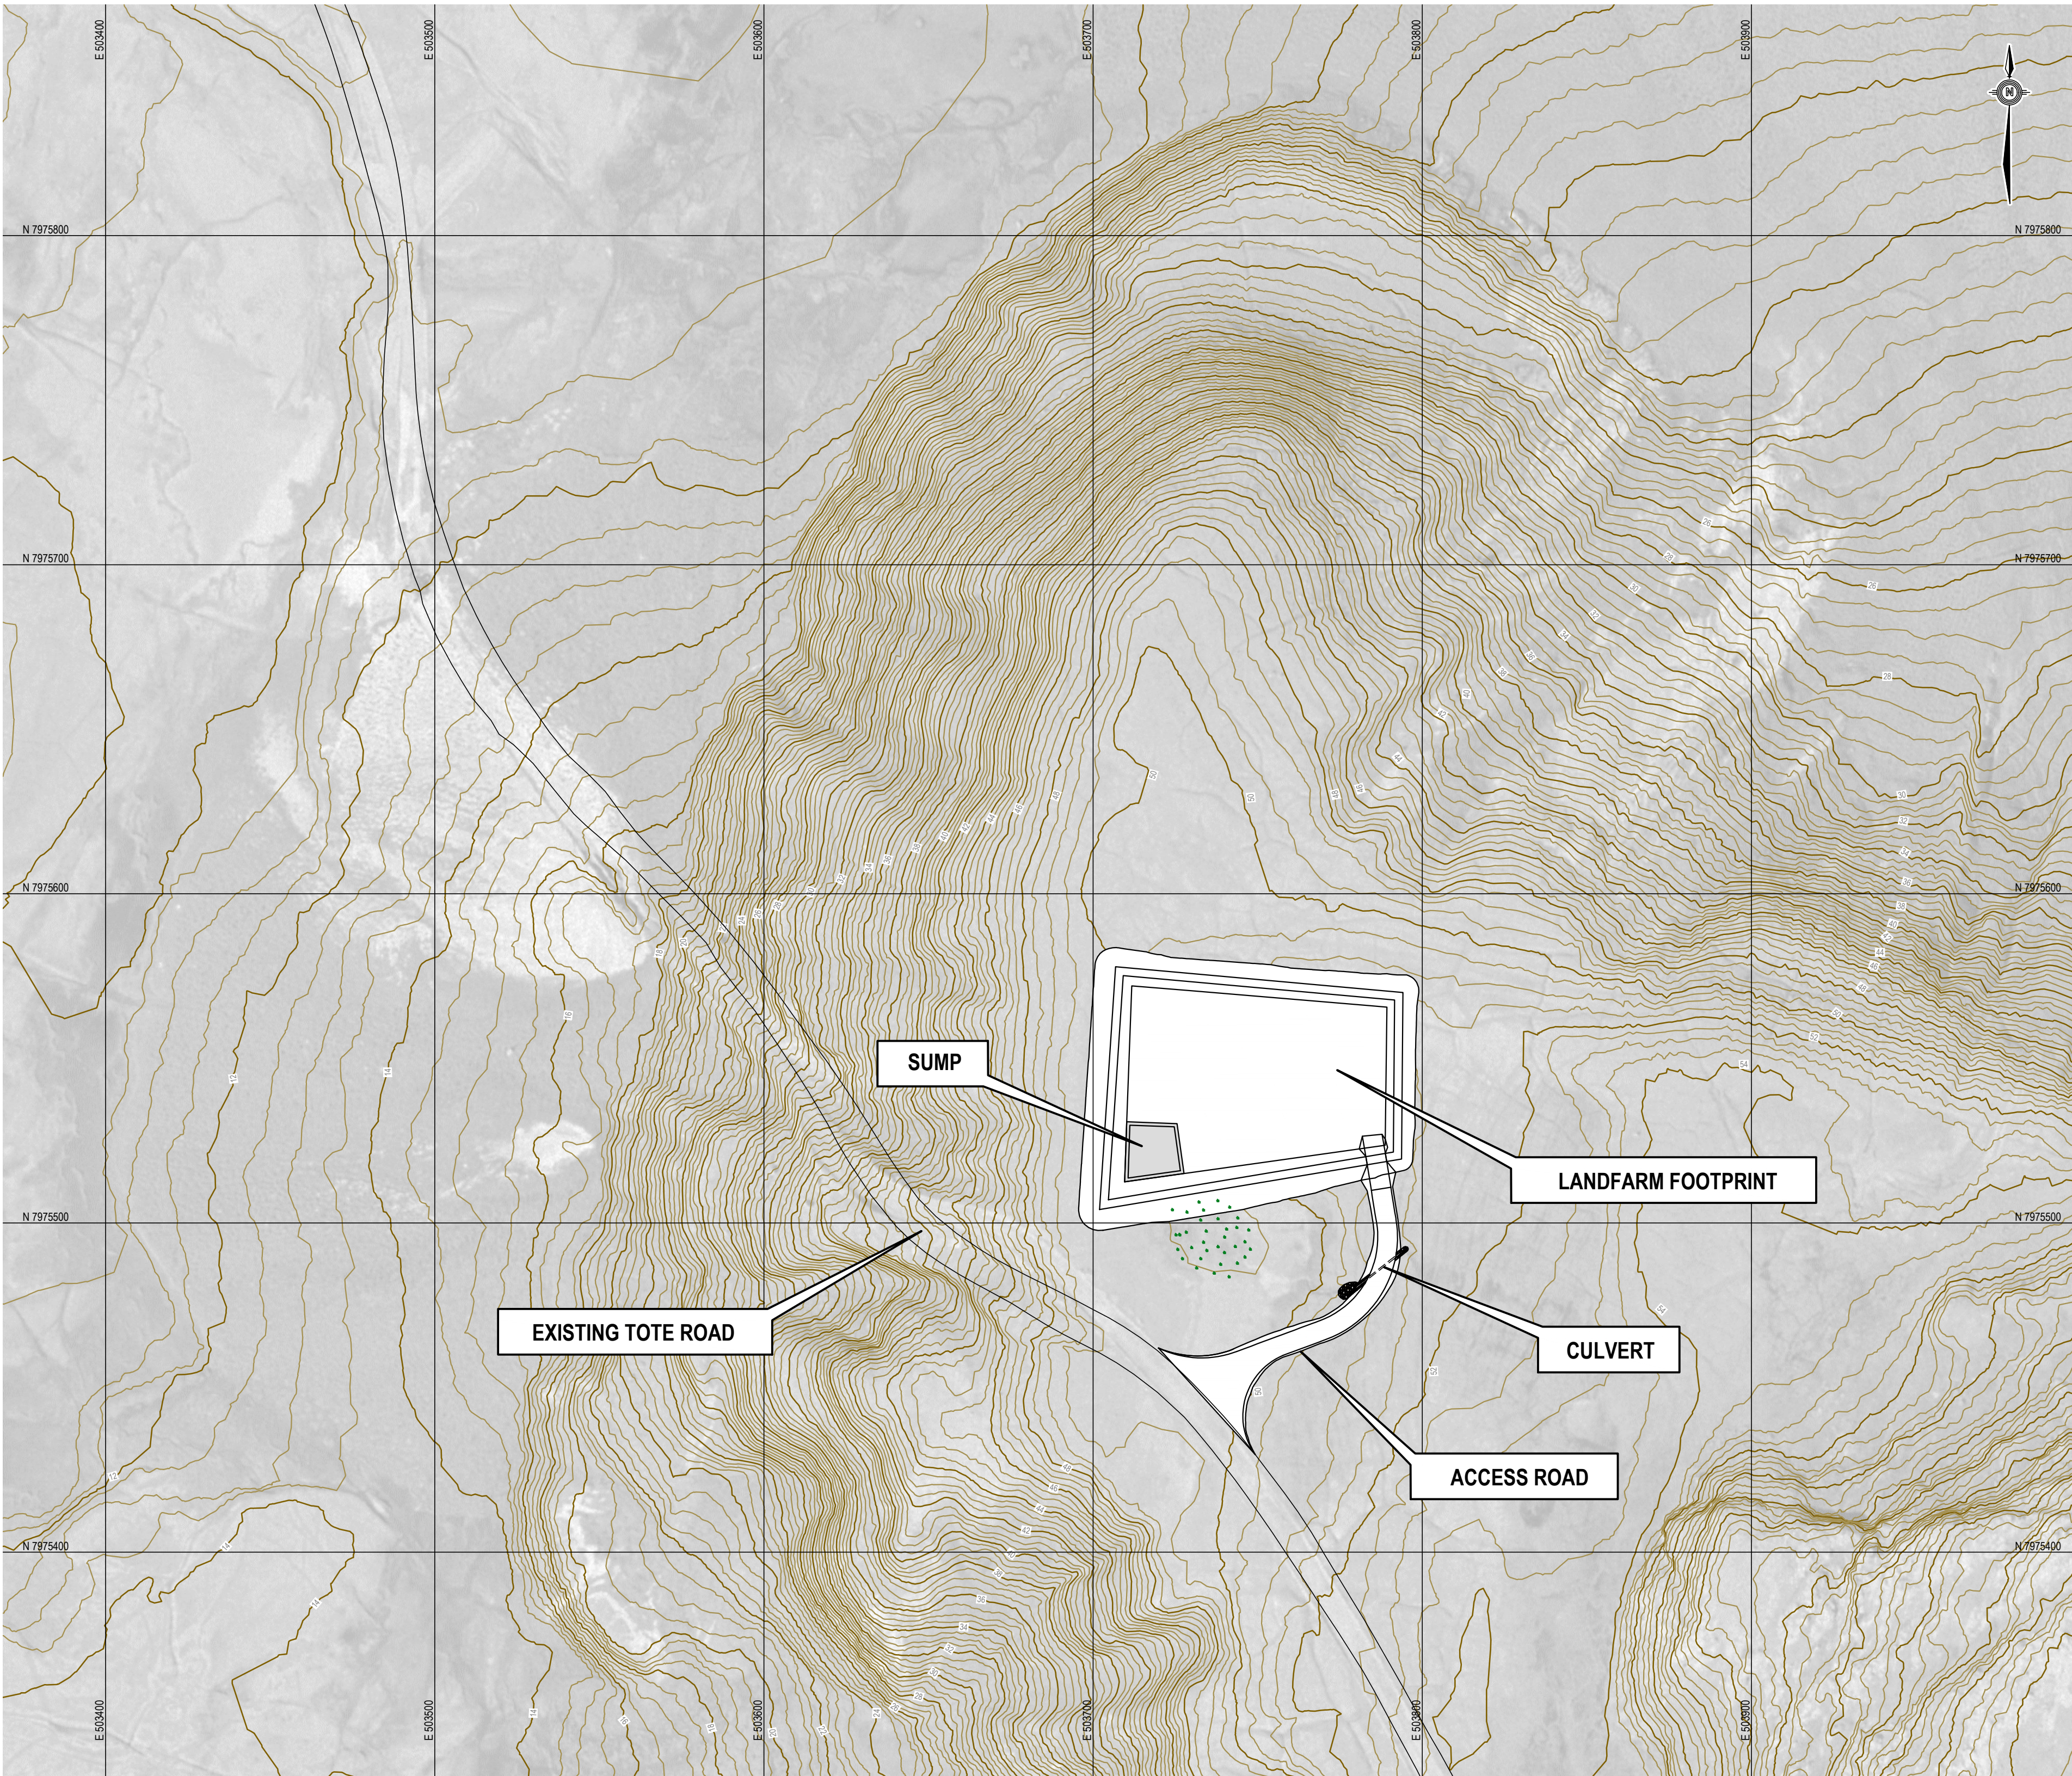

GENERAL SITE ARRANGEMENT

SCALE: 1: 1,250

LEGEND:

- AREA OF POOR DRAINAGE


NOTES

PROJECTION: UTM WITH NAD83 DATUM, ZONE 17, METRE; CENTRAL MERIDIAN 81d W


CONTOUR INTERVAL: 0.5 m

STATUS:
ISSUED FOR CONSTRUCTION

NUM	DATE	DRG	WTH	KWJ	ISSUED FOR CONSTRUCTION	A	MAR 23/12	WTH	ISSUED FOR REVIEW
0	NOV 23/12	DRG	WTH	KWJ	ISSUED FOR CONSTRUCTION	A	MAR 23/12	WTH	ISSUED FOR REVIEW
NUM	DATE	DWN	CKD	APR	DESCRIPTION	NUM	DATE	APR	DESCRIPTION
REVISIONS					DESCRIPTION	DRAWING STATUS			

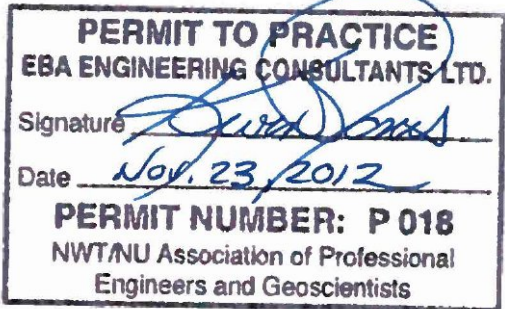

PERMIT

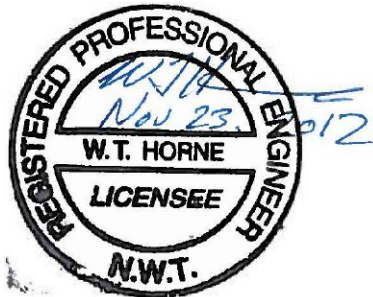

PROFESSIONAL SEAL

CLIENT



LANDFARM DESIGN
MILNE INLET, NU

(GENERAL SITE)
SITE LOCATION AND IDENTIFICATION
OF MAJOR FEATURES

PROJECT No.	OFFICE	DES	CKD	REV	DRAWING
E14101174	EDM	DFDRG	DF	0	
DATE:	SHEET No.	DWN	APP	STATUS	
March 2012	1 of 6	MMDRG	WTH	-	C101