


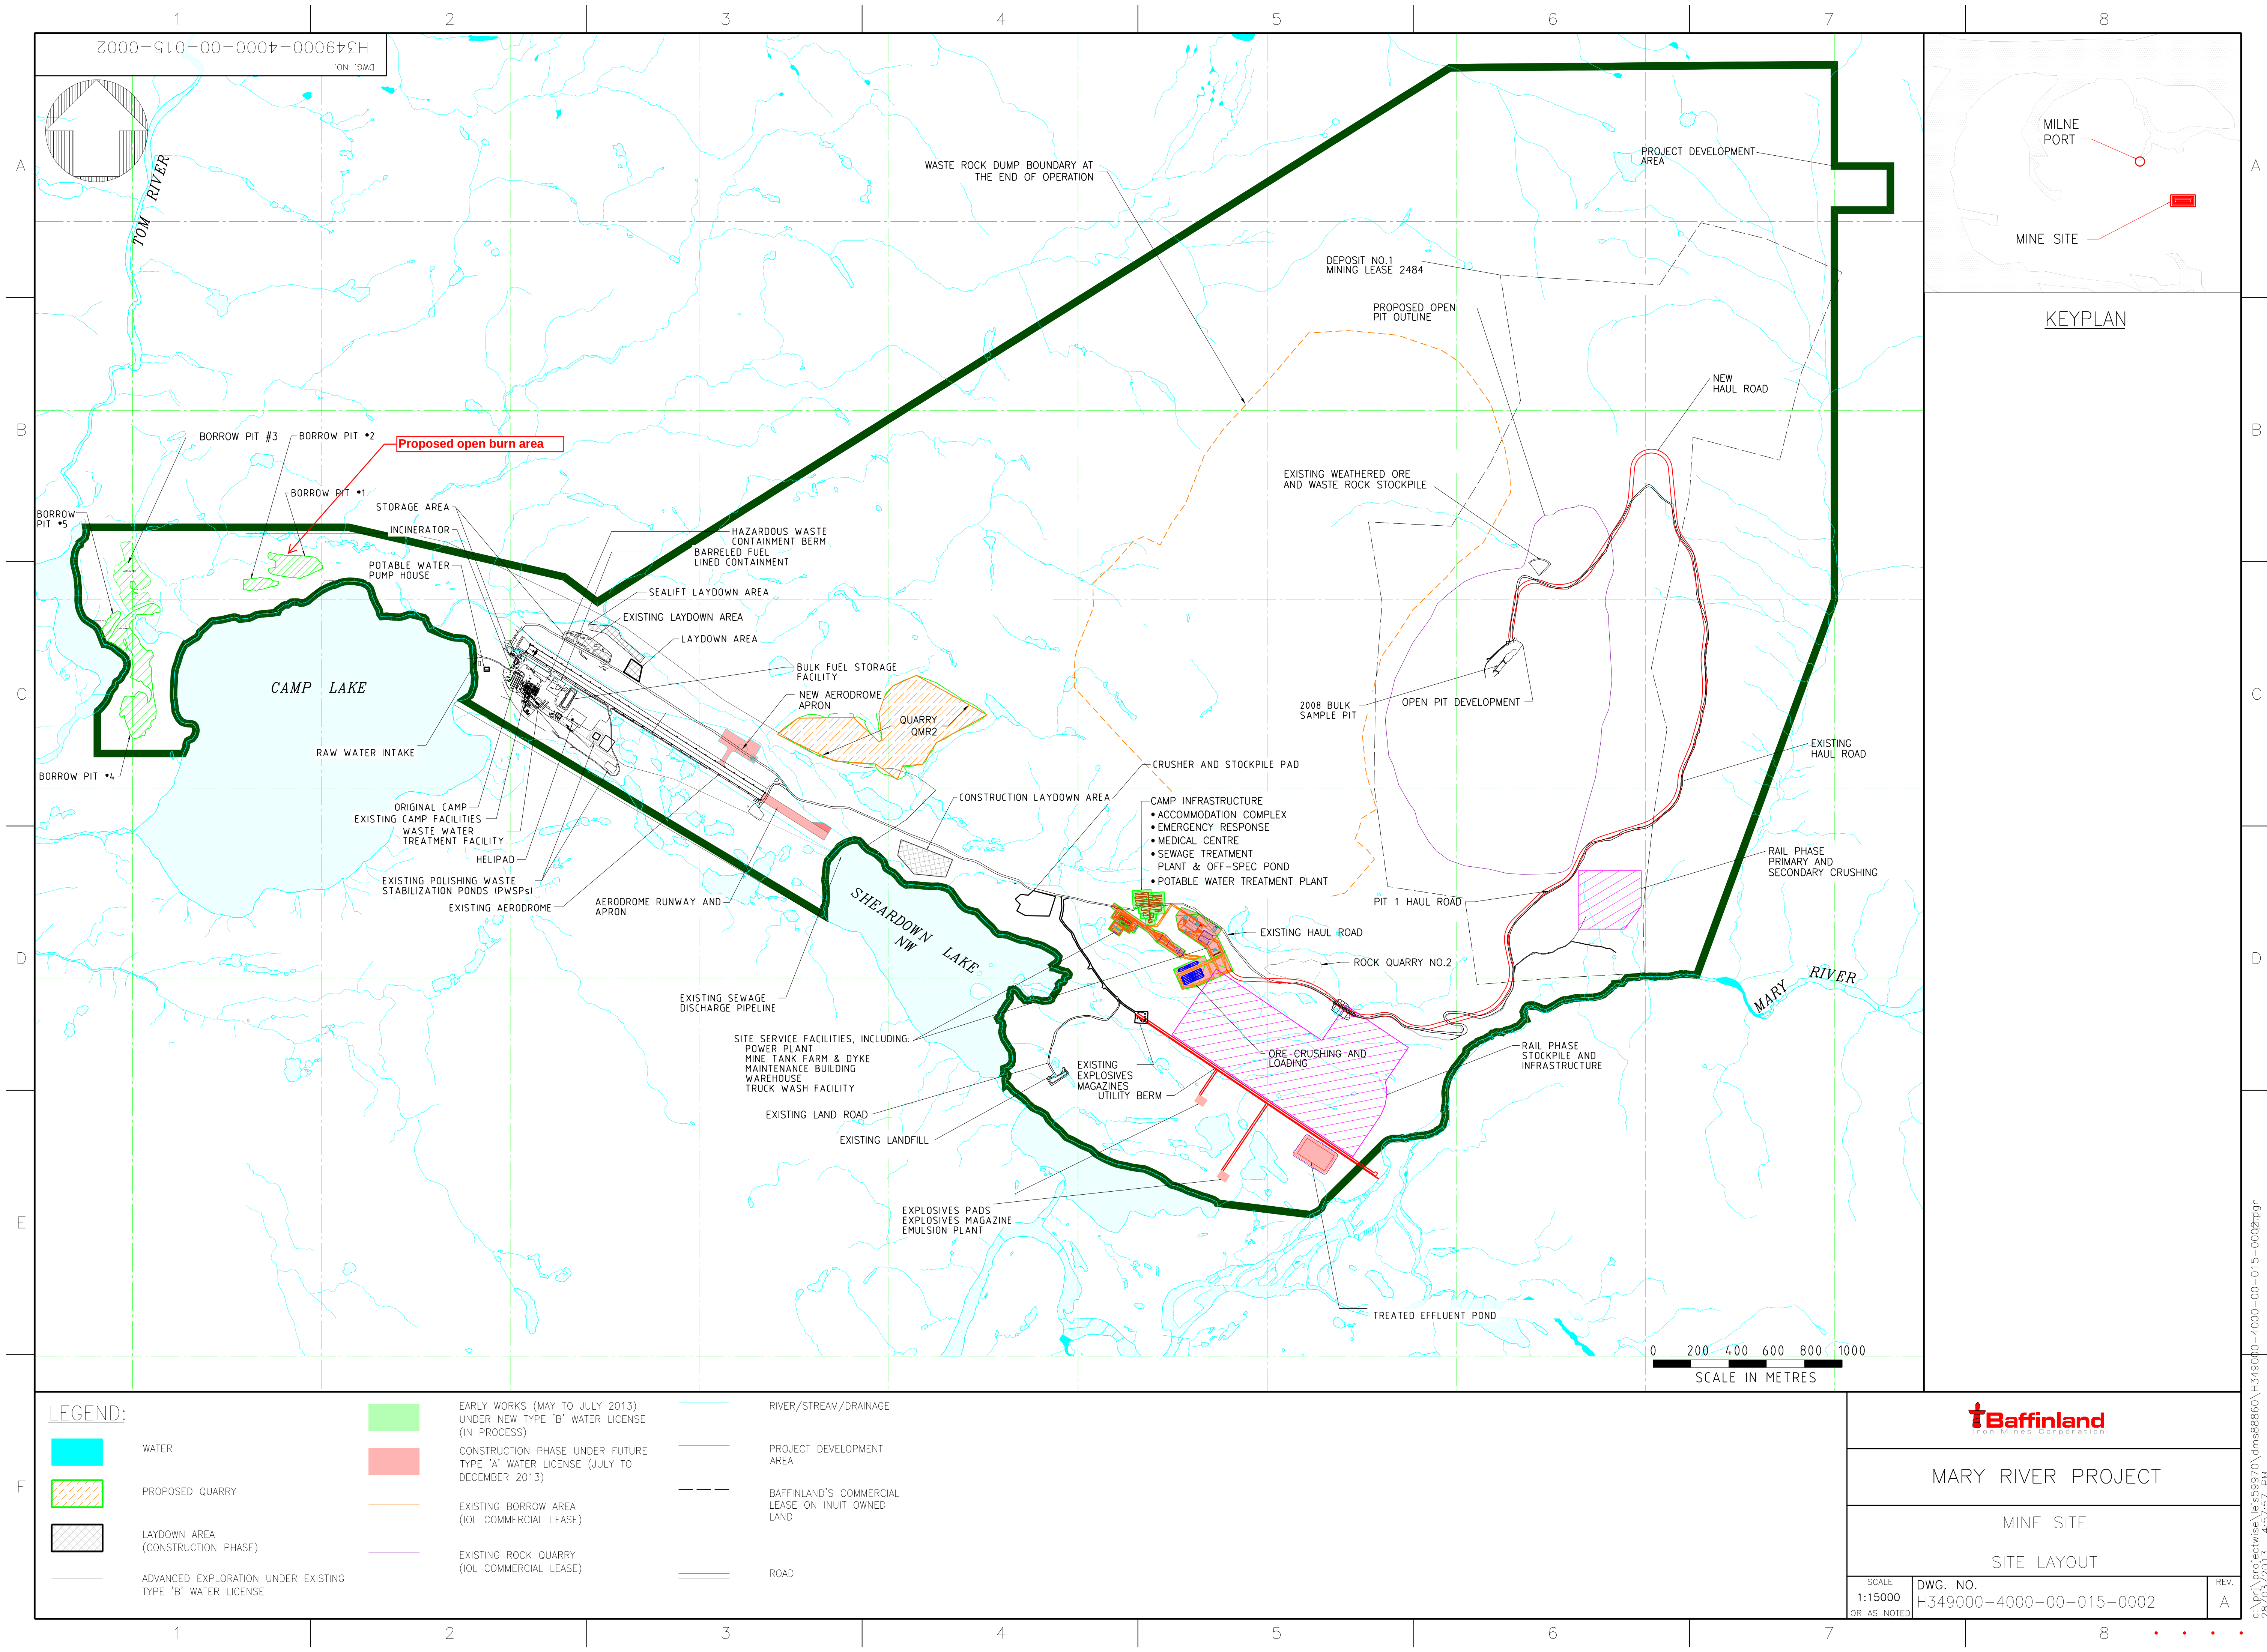

MARY RIVER PROJECT

MINE SITE

SITE LAYOUT

SCALE
1:15000
OR AS NOTED

DWG. NO.
H349000-4000-00-015-0002

REV.
A

\\projectwise\jels59970\m88860\H349000-4000-00-015-0002.dgn
26/07/2013 4:57:57 PM
jels59970