


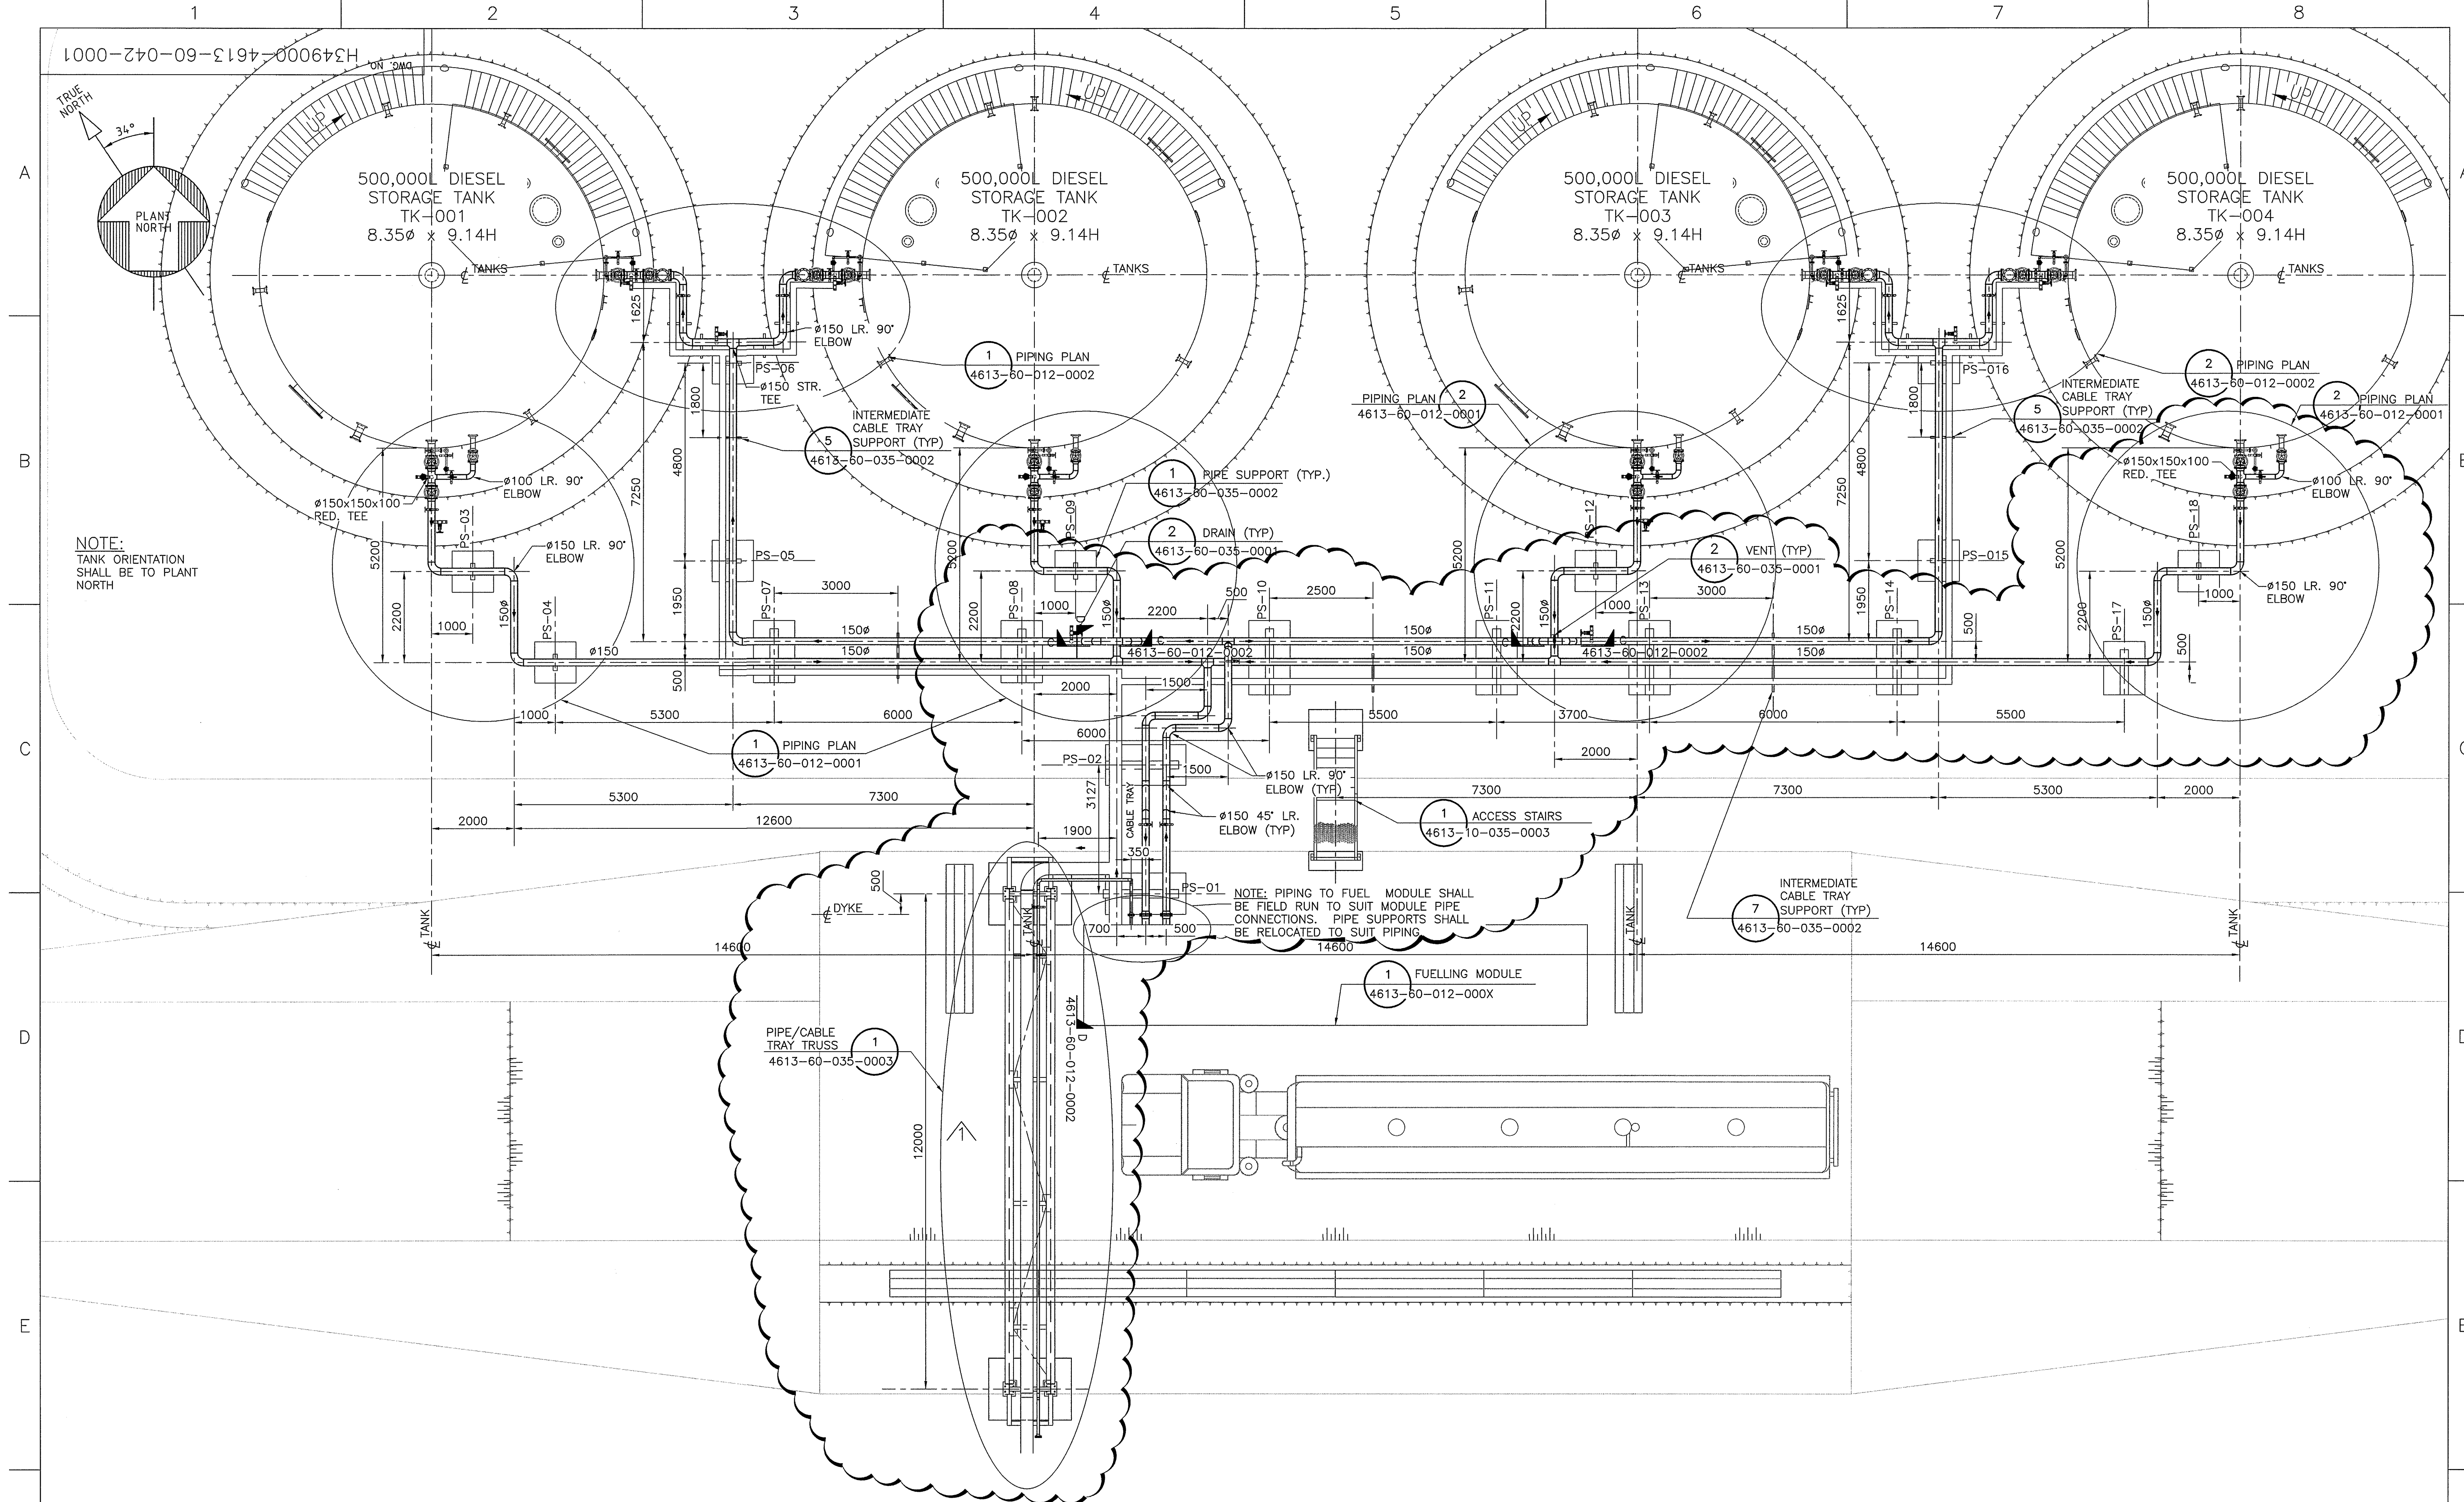

DRAWING NO.		DRAWING TITLE	
REFERENCE DRAWINGS			
1		2	

NO.		DESCRIPTION		BY	CHK'D	APP'D	DATE
1	50# PIPING TO GENSET REROUTED, NEW OVER HEAD SUPPORT STRUCTURE ADDED.	4613-60-012-0002	DS				
REVISIONS							

DESIGNED BY F. BUTTS DATE 13-03-12		DRAWN BY M. PETERSON DATE 13-03-12	
CHECKED BY T. THERTELL DATE 13-06-24		DISCIP. ENGR. J. CLELAND DATE 13-06-24	
PROJ. DES. COORD. T. THERTELL DATE 13-06-24		PROJ. ENGR. J. CLELAND DATE 13-06-24	
PROJ. MGR. S. PERRY DATE 13-06-24			

ISSUED FOR CONSTRUCTION		DS	13-06-24
ISSUED FOR CONSTRUCTION		DS	13-04-26
ISSUE FOR		AUTH. BY	DATE
1			
0			
REV.			

HATCH		Baffinland	
MARY RIVER PROJECT		MINE SITE	
PIPING GENERAL ARRANGEMENT		DWG. NO. H349000-4613-60-042-0001	
SCALE 1:75 OR AS NOTED		REV. 1	

\$\$\$DATAENTRY\$\$\$