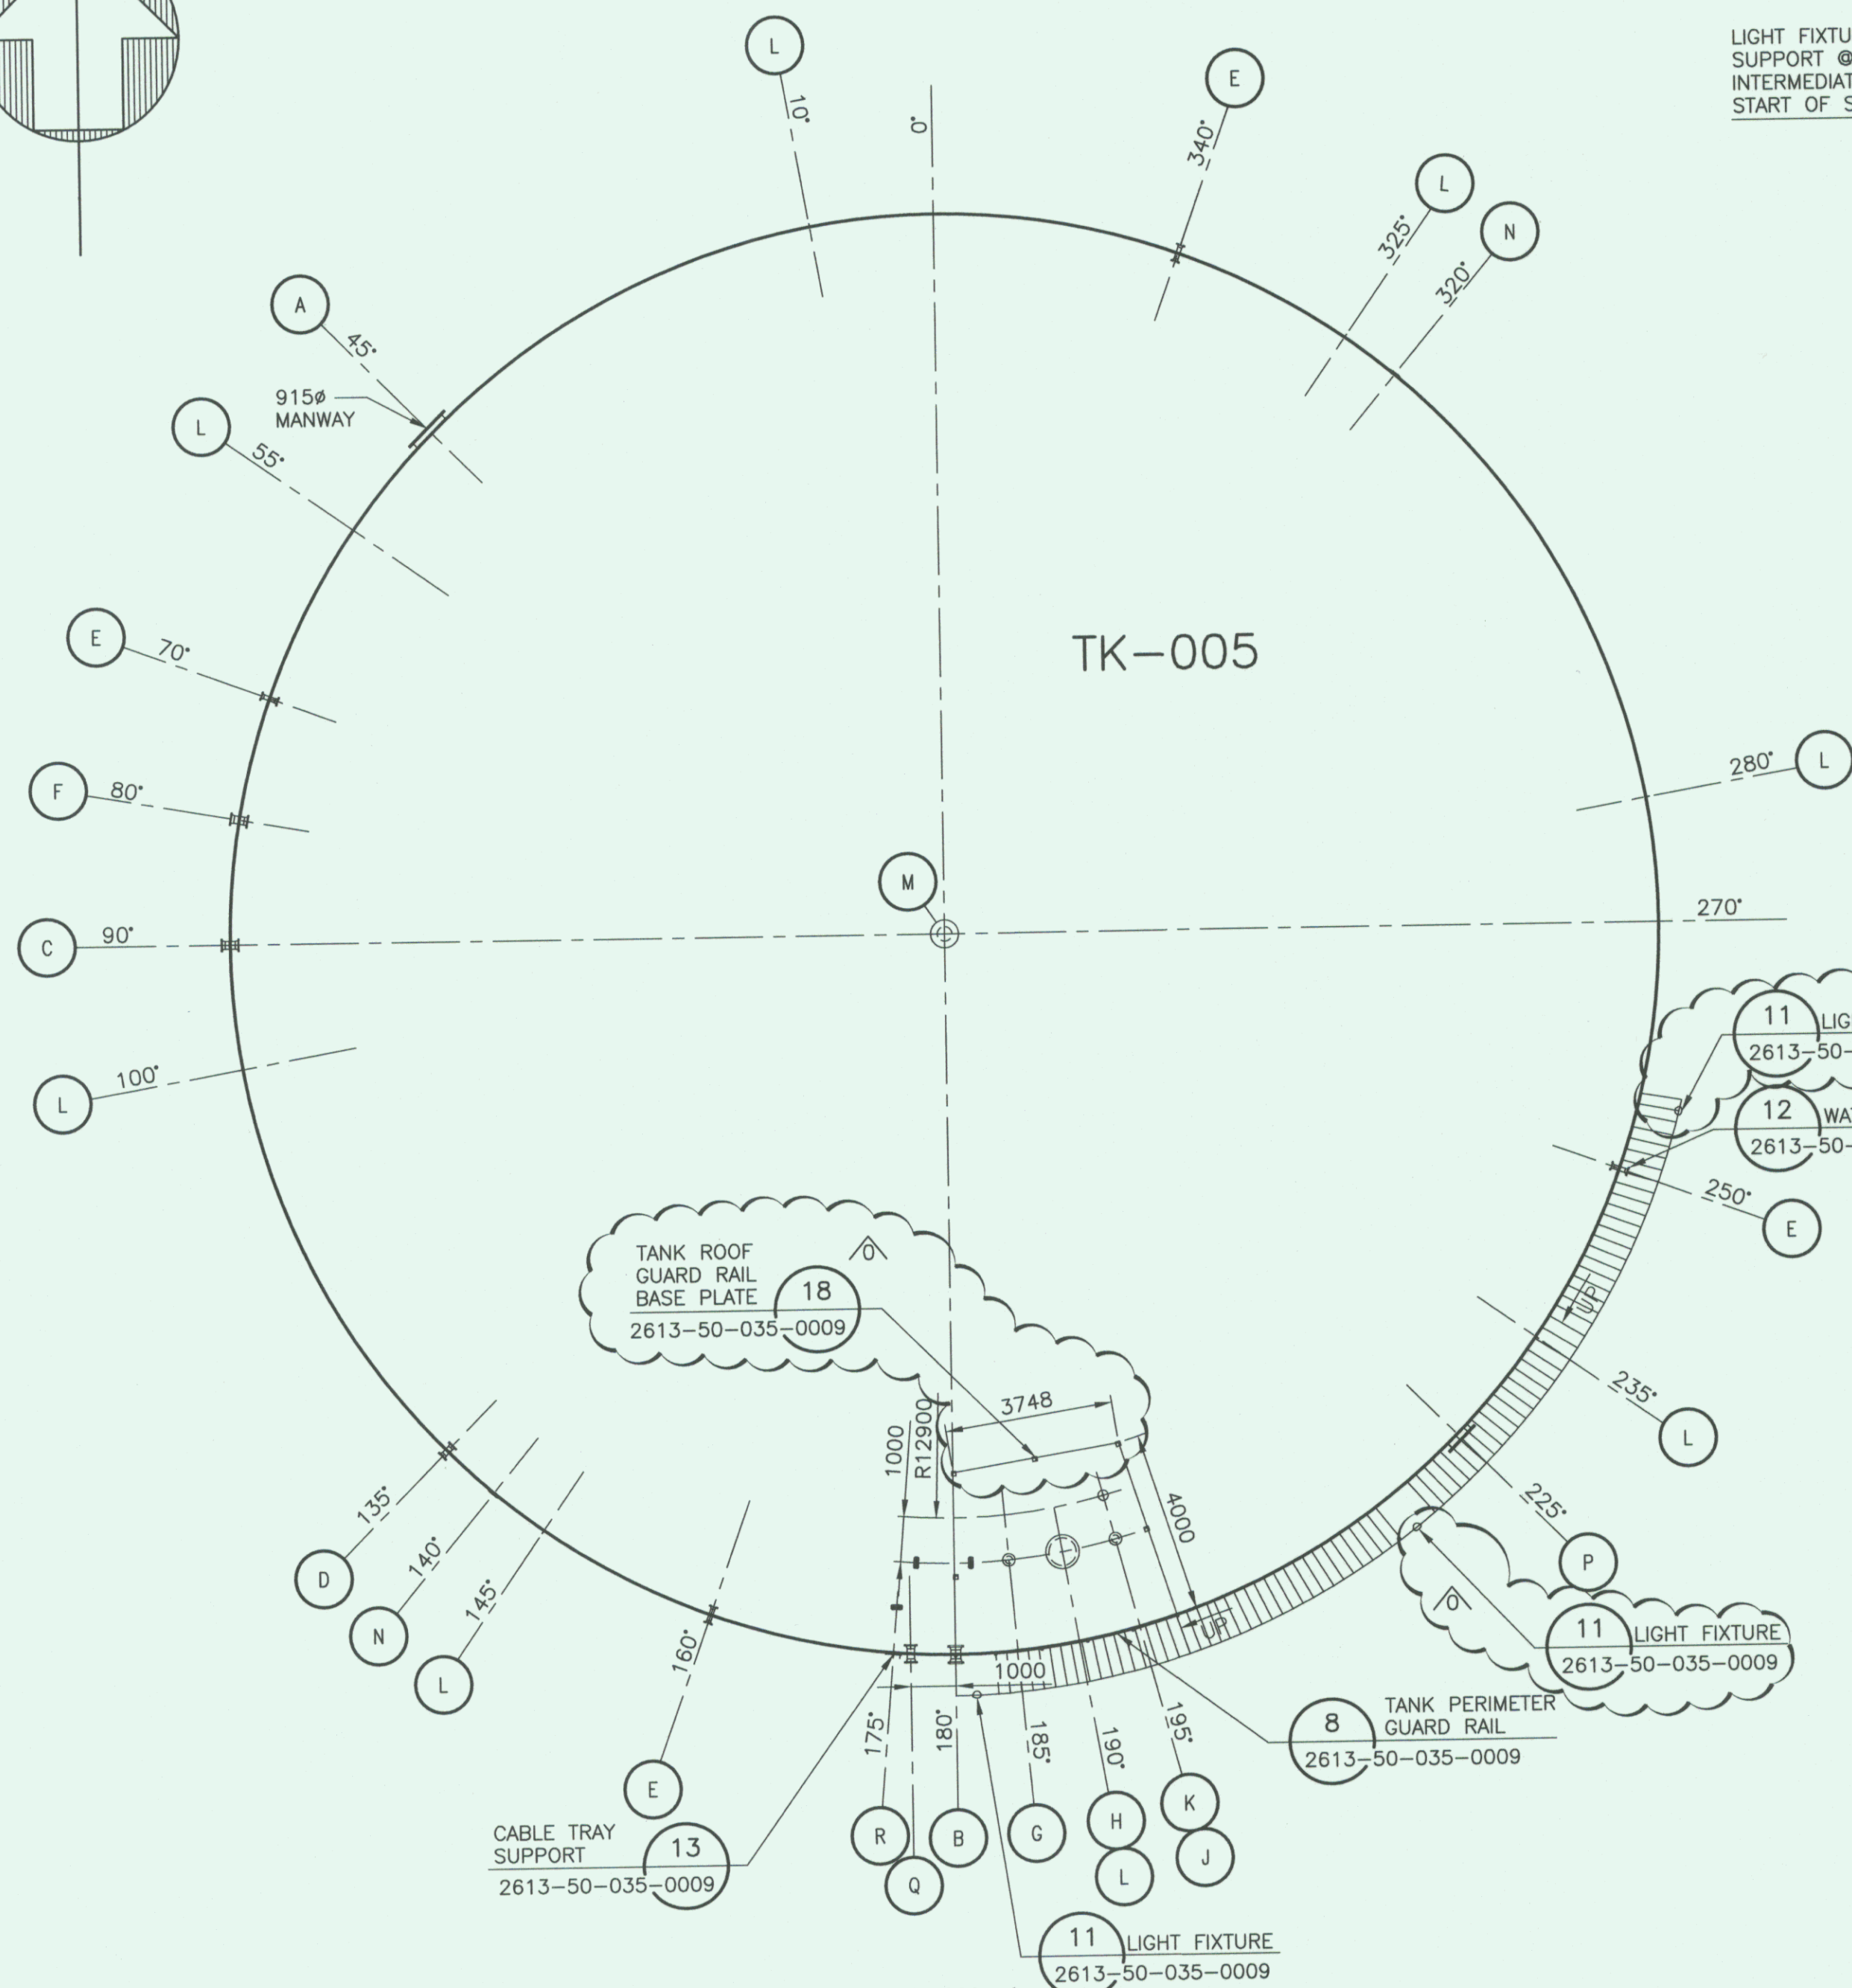
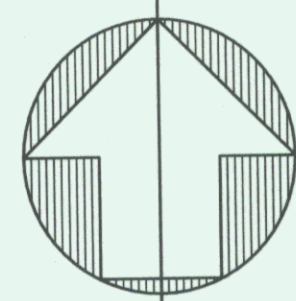



T.N.

PLAN-1
TANK ORIENTATION
SCALE: 1:125LIGHT FIXTURE & STANCHION
SUPPORT @ TOP LANDING,
INTERMEDIATE LANDING AND
START OF STAIRS
2613-50-035-0009L 50x50x6.4
GUARD RAIL

Ø31800

TYPICAL FOAM
PIPE BRACKET
2613-50-035-0009CABLETRAY SUPPORT
2613-50-035-0009NOTE:
FOR TANK APPURTENANCES
SEE PLAN-1ELEVATION
TANK ORIENTATION
SCALE: 1:125A
—

TANK APPURTENANCES						
ITEM	NO.	SERVICE	SIZE	RATING	TYPE	REMARKS
A	1	SHELL MANWAY	915 (36")	API 650	FF	API 650 FIG. 5-7A
B	1	TANK SUCTION	200 (8")	CLASS 150	RF WELD NECK	DOUBLE FLANGED /W 25mm SW HALF COUPLING ON EXTERIOR NOZZLE
C	1	TANK FILL	150 (6")	CLASS 150	RF WELD NECK	DOUBLE FLANGED /W 25mm SW HALF COUPLING ON EXTERIOR NOZZLE
D	1	SPARE SHELL NOZZLE	100 (4")	CLASS 150	RF WELD NECK	DOUBLE FLANGED
E	4	WATER DRAIN NOZZLE	75 (3")	CLASS 150	RF WELD NECK	FLANGED
F	1	SPARE SHELL NOZZLE	150 (6")	CLASS 150	RF WELD NECK	FLANGED W/ BLIND FLANGE
G	1	GAUGE HATCH	150 (6")	CLASS 150	RF SLIP ON	FLANGED
H	1	ROOF MANWAY	610 (24")	API 650	FF	C/W COVER
J	1	RADAR GAUGE	150 (6")	CLASS 150	RF SLIP ON	SINGLE FLANGE
K	1	ROOF NOZZLE (OVERFILL PROBE)	100 (4")	CLASS 150	RF SLIP ON	BLIND FLANGED
L	8	GROUNDING LUGS				
M	1	ROOF VENT	305# (12")	CLASS 150	NOZZLE	
N	2	FOAM CONNECTION NOZZLE	150 (6")	CLASS 150	RF SLIP ON	OPENING & BOLT CIRCLE IN PLATE FOR A 150# FLANGE
P	1	SHELL MANWAY	610 (24")	API 650	FF	API 650 FIG. 5-7A
Q	1	TANK DRAW DOWN	150 (6")	API 650	RF	API 650 FIG. 5-7A
R	8	CABLE TRAY SUPPORT				

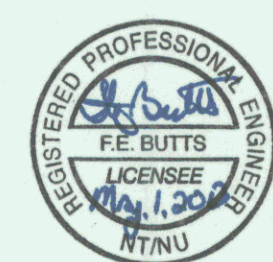THIS DRAWING WAS PREPARED FOR THE EXCLUSIVE USE OF Baffinland
AND IS NOT TO BE REPRODUCED OR TRANSMITTED IN ANY FORM OR BY ANY
MEANS, ELECTRONIC OR MECHANICAL, INCLUDING PHOTOCOPYING, RECORDING,
OR BY ANY INFORMATION STORAGE AND RETRIEVAL SYSTEM, WITHOUT THE
WRITTEN PERMISSION OF Baffinland. ANY REPRODUCTION OR TRANSMISSION
OF THIS DRAWING WITHOUT THE WRITTEN PERMISSION OF Baffinland IS
STRICTLY PROHIBITED. THE USER OF THIS DRAWING SHALL BE RESPONSIBLE
FOR OBTAINING ALL NECESSARY PERMITS AND APPROVALS FROM THE

HATCH

DESIGNED BY
D. STEPHENSON
DATE 13-02-20
CHECKED BY
M. M. Butler
DATE 13-04-26
PROJ. DES. COORD.
T. H. HALL
DATE 13-04-26
PROJ. MGR.
S. PERRY
DATE 13-04-26
DRAWN BY
E. BOND
DATE 13-02-20
DISCIP. ENGR.
J. B. Butler
DATE 13-04-26
PROJ. ENGR.
J. CLELAND
DATE 13-04-26

Baffinland

MARY RIVER PROJECT - ERP

MILNE PORT EARLY REVENUE PHASE
12,000,000L ARCTIC DIESEL STORAGE TANK
TK-005SCALE
1:125
OR AS NOTED
DWG. NO.
H349000-2613-50-035-0003
REV.
0

\$\$\$\$DATAENTRY\$\$\$