

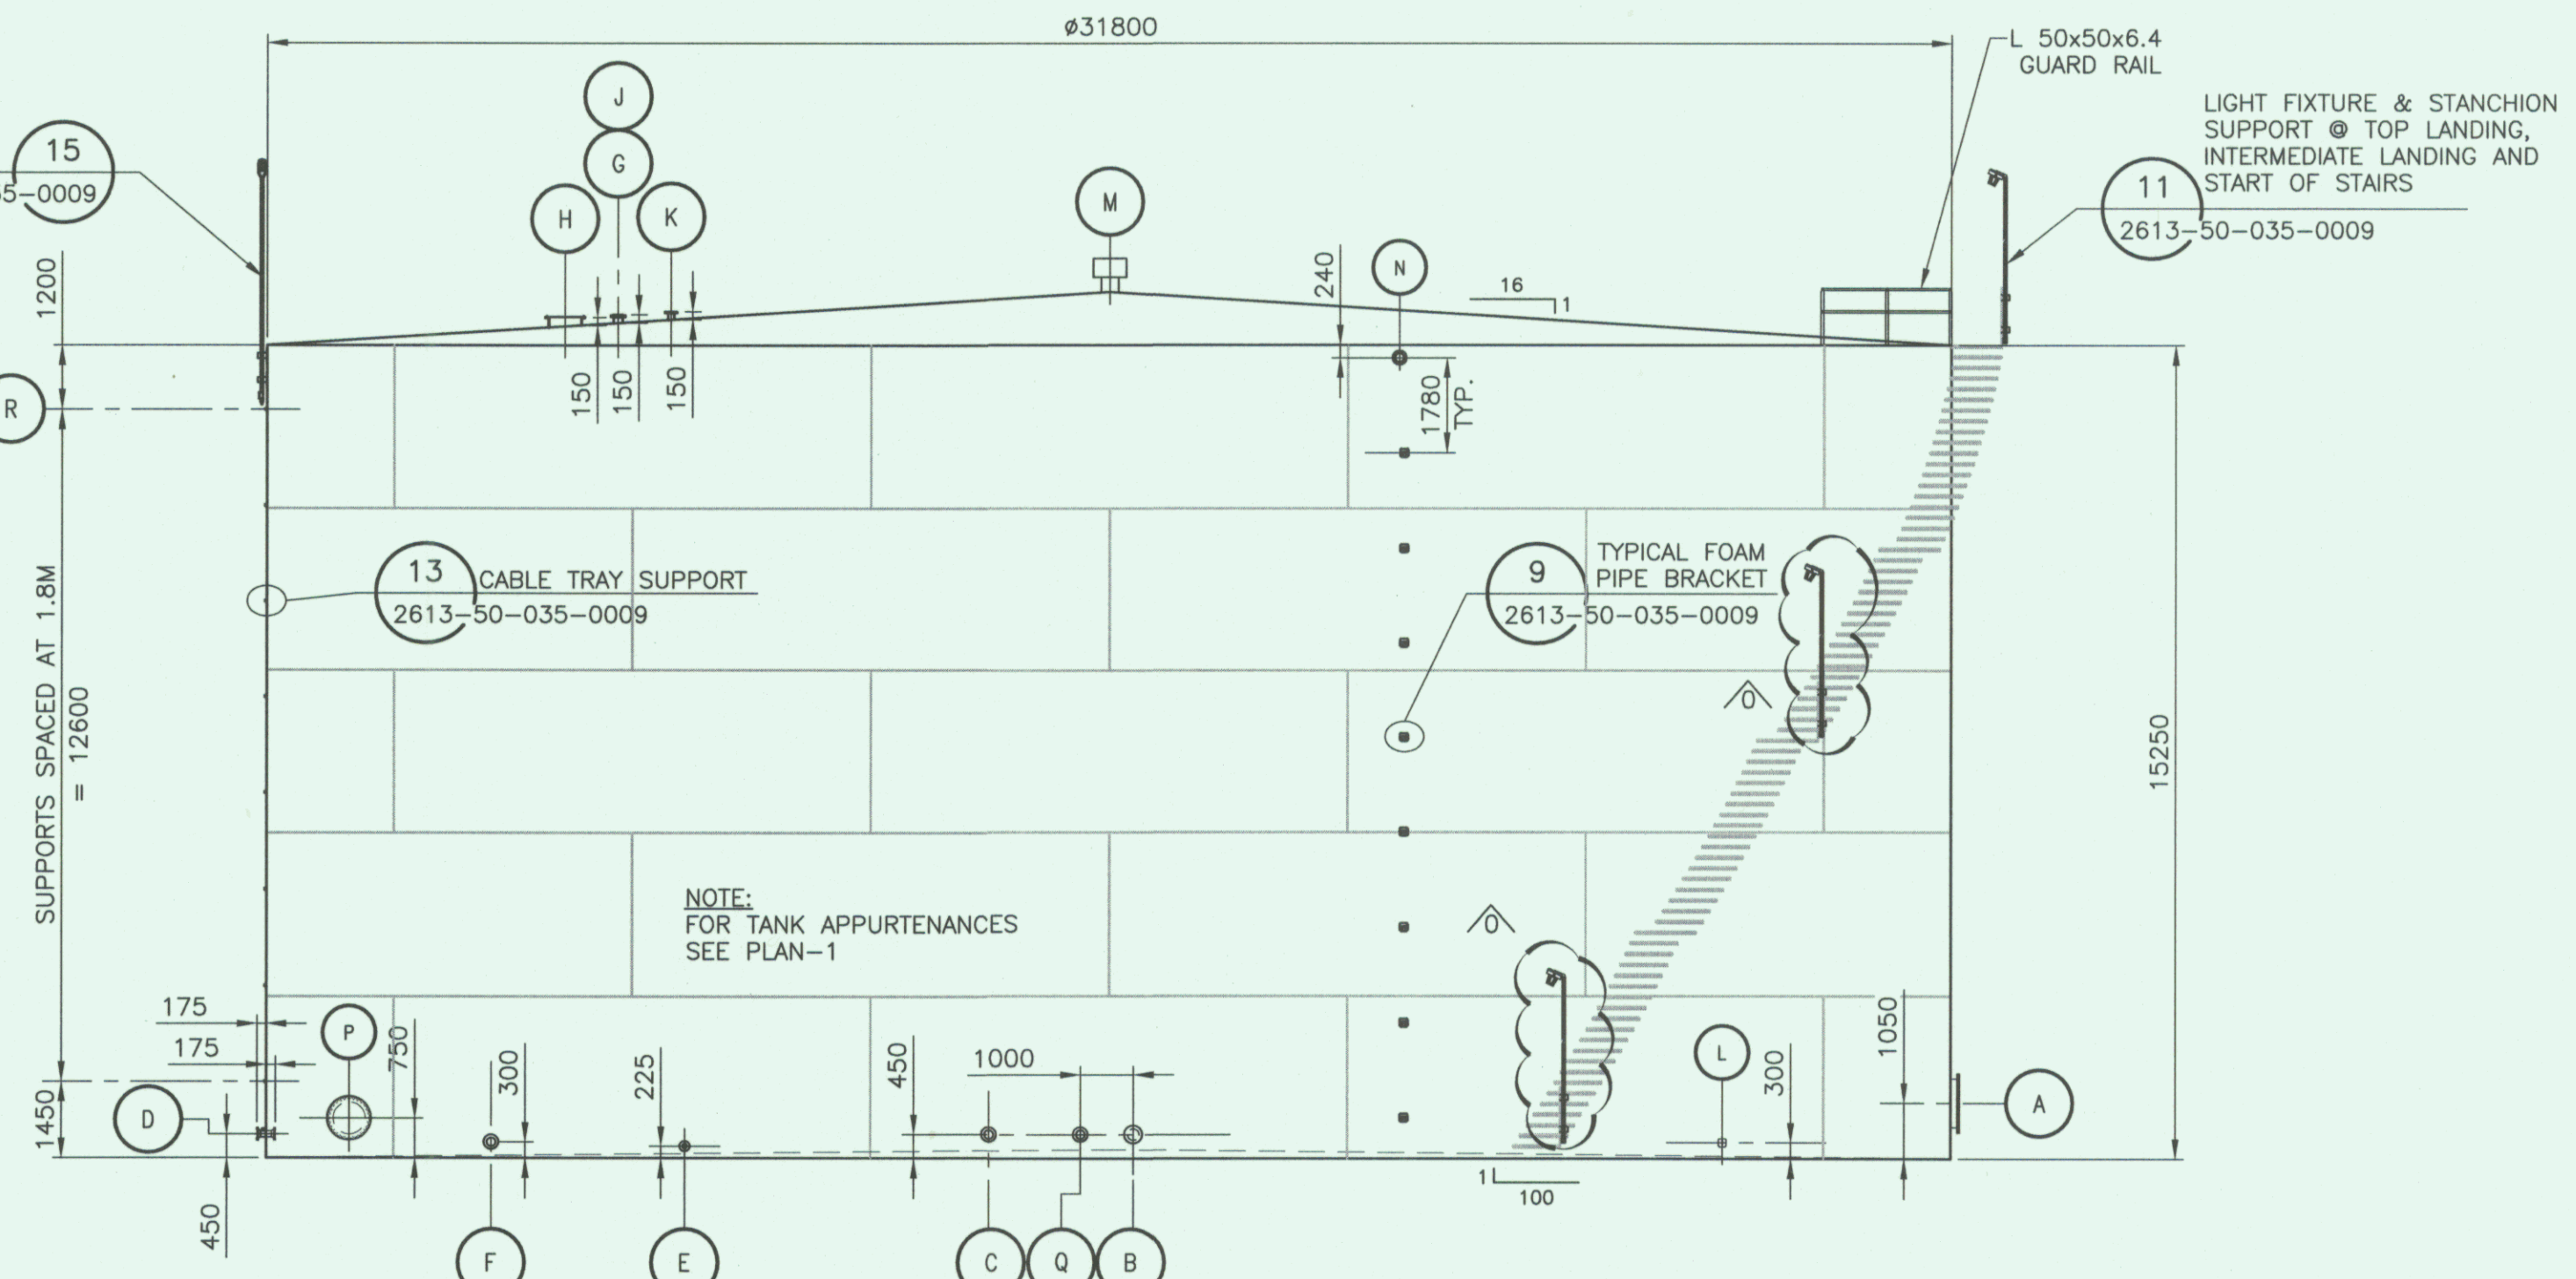


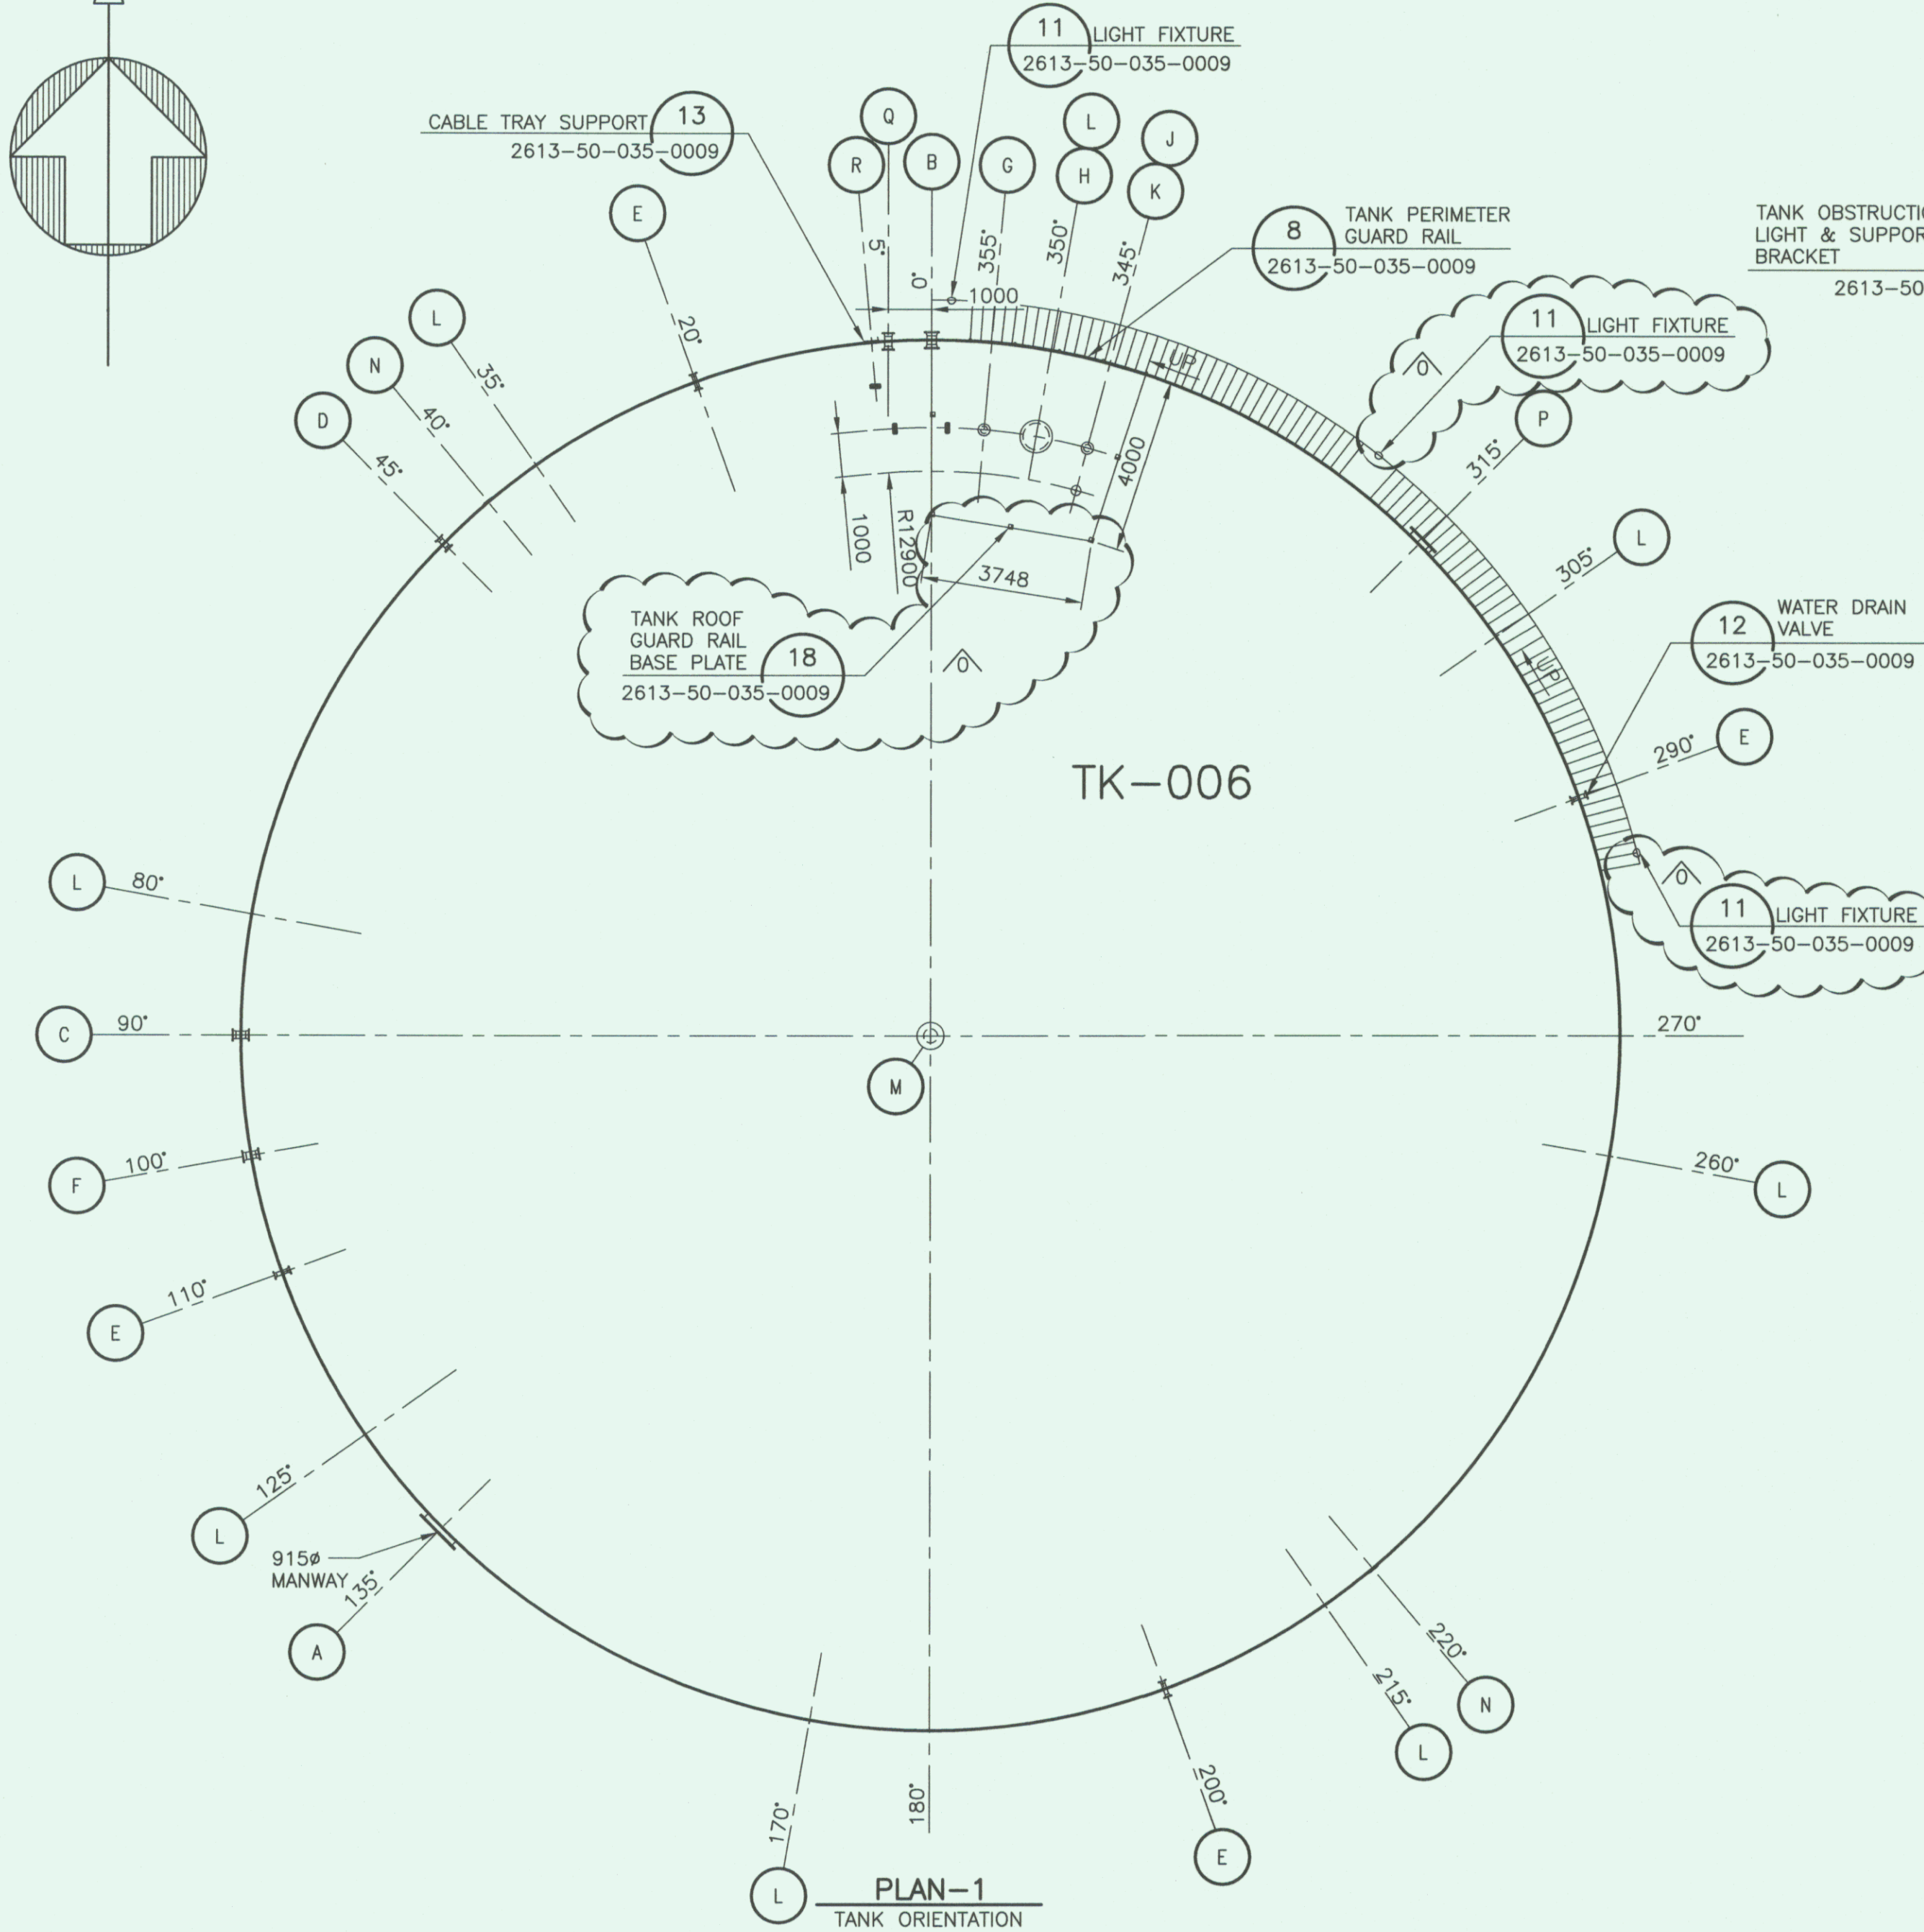

ELEVATION A
TANK ORIENTATION
SCALE: 1:125

TANK APPURTENANCES						
ITEM	NO.	SERVICE	SIZE	RATING	TYPE	REMARKS
A	1	SHELL MANWAY	915 (36")	API 650	FF	API 650 FIG. 5-7A
B	1	TANK SUCTION	200 (8")	CLASS 150	RF WELD NECK	DOUBLE FLANGED /W 25mm SW HALF COUPLING ON EXTERIOR NOZZLE
C	1	TANK FILL	150 (6")	CLASS 150	RF WELD NECK	DOUBLE FLANGED /W 25mm SW HALF COUPLING ON EXTERIOR NOZZLE
D	1	SPARE SHELL NOZZLE	100 (4")	CLASS 150	RF WELD NECK	DOUBLE FLANGED
E	4	WATER DRAIN NOZZLE	75 (3")	CLASS 150	RF WELD NECK	FLANGED
F	1	SPARE SHELL NOZZLE	150 (6")	CLASS 150	RF WELD NECK	FLANGED w/ BLIND FLANGE
G	1	GAUGE HATCH	150 (6")	CLASS 150	RF SLIP ON	FLANGED
H	1	ROOF MANWAY	610 (24")	API 650	FF	C/W COVER
J	1	RADAR GAUGE	150 (6")	CLASS 150	RF SLIP ON	SINGLE FLANGE
K	1	ROOF NOZZLE (OVERFILL PROBE)	100 (4")	CLASS 150	RF SLIP ON	BLIND FLANGED
L	8	GROUNDING LUGS				
M	1	ROOF VENT	305# (12")	CLASS 150	NOZZLE	
N	2	FOAM CONNECTION NOZZLE	150 (6")	CLASS 150	RF SLIP ON	OPENING & BOLT CIRCLE IN PLATE FOR A 150# FLANGE
P	1	SHELL MANWAY	610 (24")	API 650	FF	API 650 FIG. 5-7A
Q	1	TANK DRAW DOWN	150 (6")	API 650	RF	API 650 FIG. 5-7A
R	8	CABLE TRAY SUPPORT				

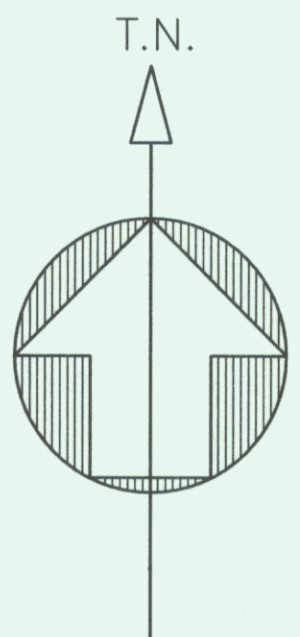


MARY RIVER PROJECT - ERP

MILNE PORT EARLY REVENUE PHASE
12,000,000L DIESEL STORAGE TANK
TK-006



DESIGNED BY
D. STEPHENSON
DATE 13-02-20
CHECKED BY
M. MacIntyre
DATE 13-04-26
PROJ. DEB. COORD.
J. CLELAND
DATE 13-04-26
PROJ. ENGR.
S. PERRY
DATE 13-04-26

SCALE
1:125
OR AS NOTED
DWG. NO.
H349000-2613-50-035-0004
REV.
0

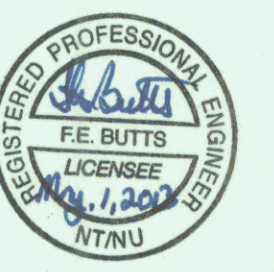

ISSUED FOR CONSTRUCTION
ISSUE FOR
AUTH. BY
DATE
13-04-26

THIS DRAWING WAS PREPARED FOR THE EXCLUSIVE USE OF BAFFINLAND
AND IS NOT TO BE REPRODUCED OR TRANSMITTED IN ANY FORM OR BY ANY
MEANS, ELECTRONIC OR MECHANICAL, INCLUDING PHOTOCOPYING, RECORDING,
OR BY ANY INFORMATION STORAGE AND RETRIEVAL SYSTEM, WITHOUT THE
WRITTEN PERMISSION OF BAFFINLAND. THE USER OF THIS DRAWING
ACKNOWLEDGES THAT THE USER SHALL BE RESPONSIBLE FOR THE
ACCURACY OF THE INFORMATION CONTAINED HEREIN AND FOR THE
COMPLETION OF THE PROJECT IN ACCORDANCE WITH THE

\$\$\$DATAENTRY\$\$\$