

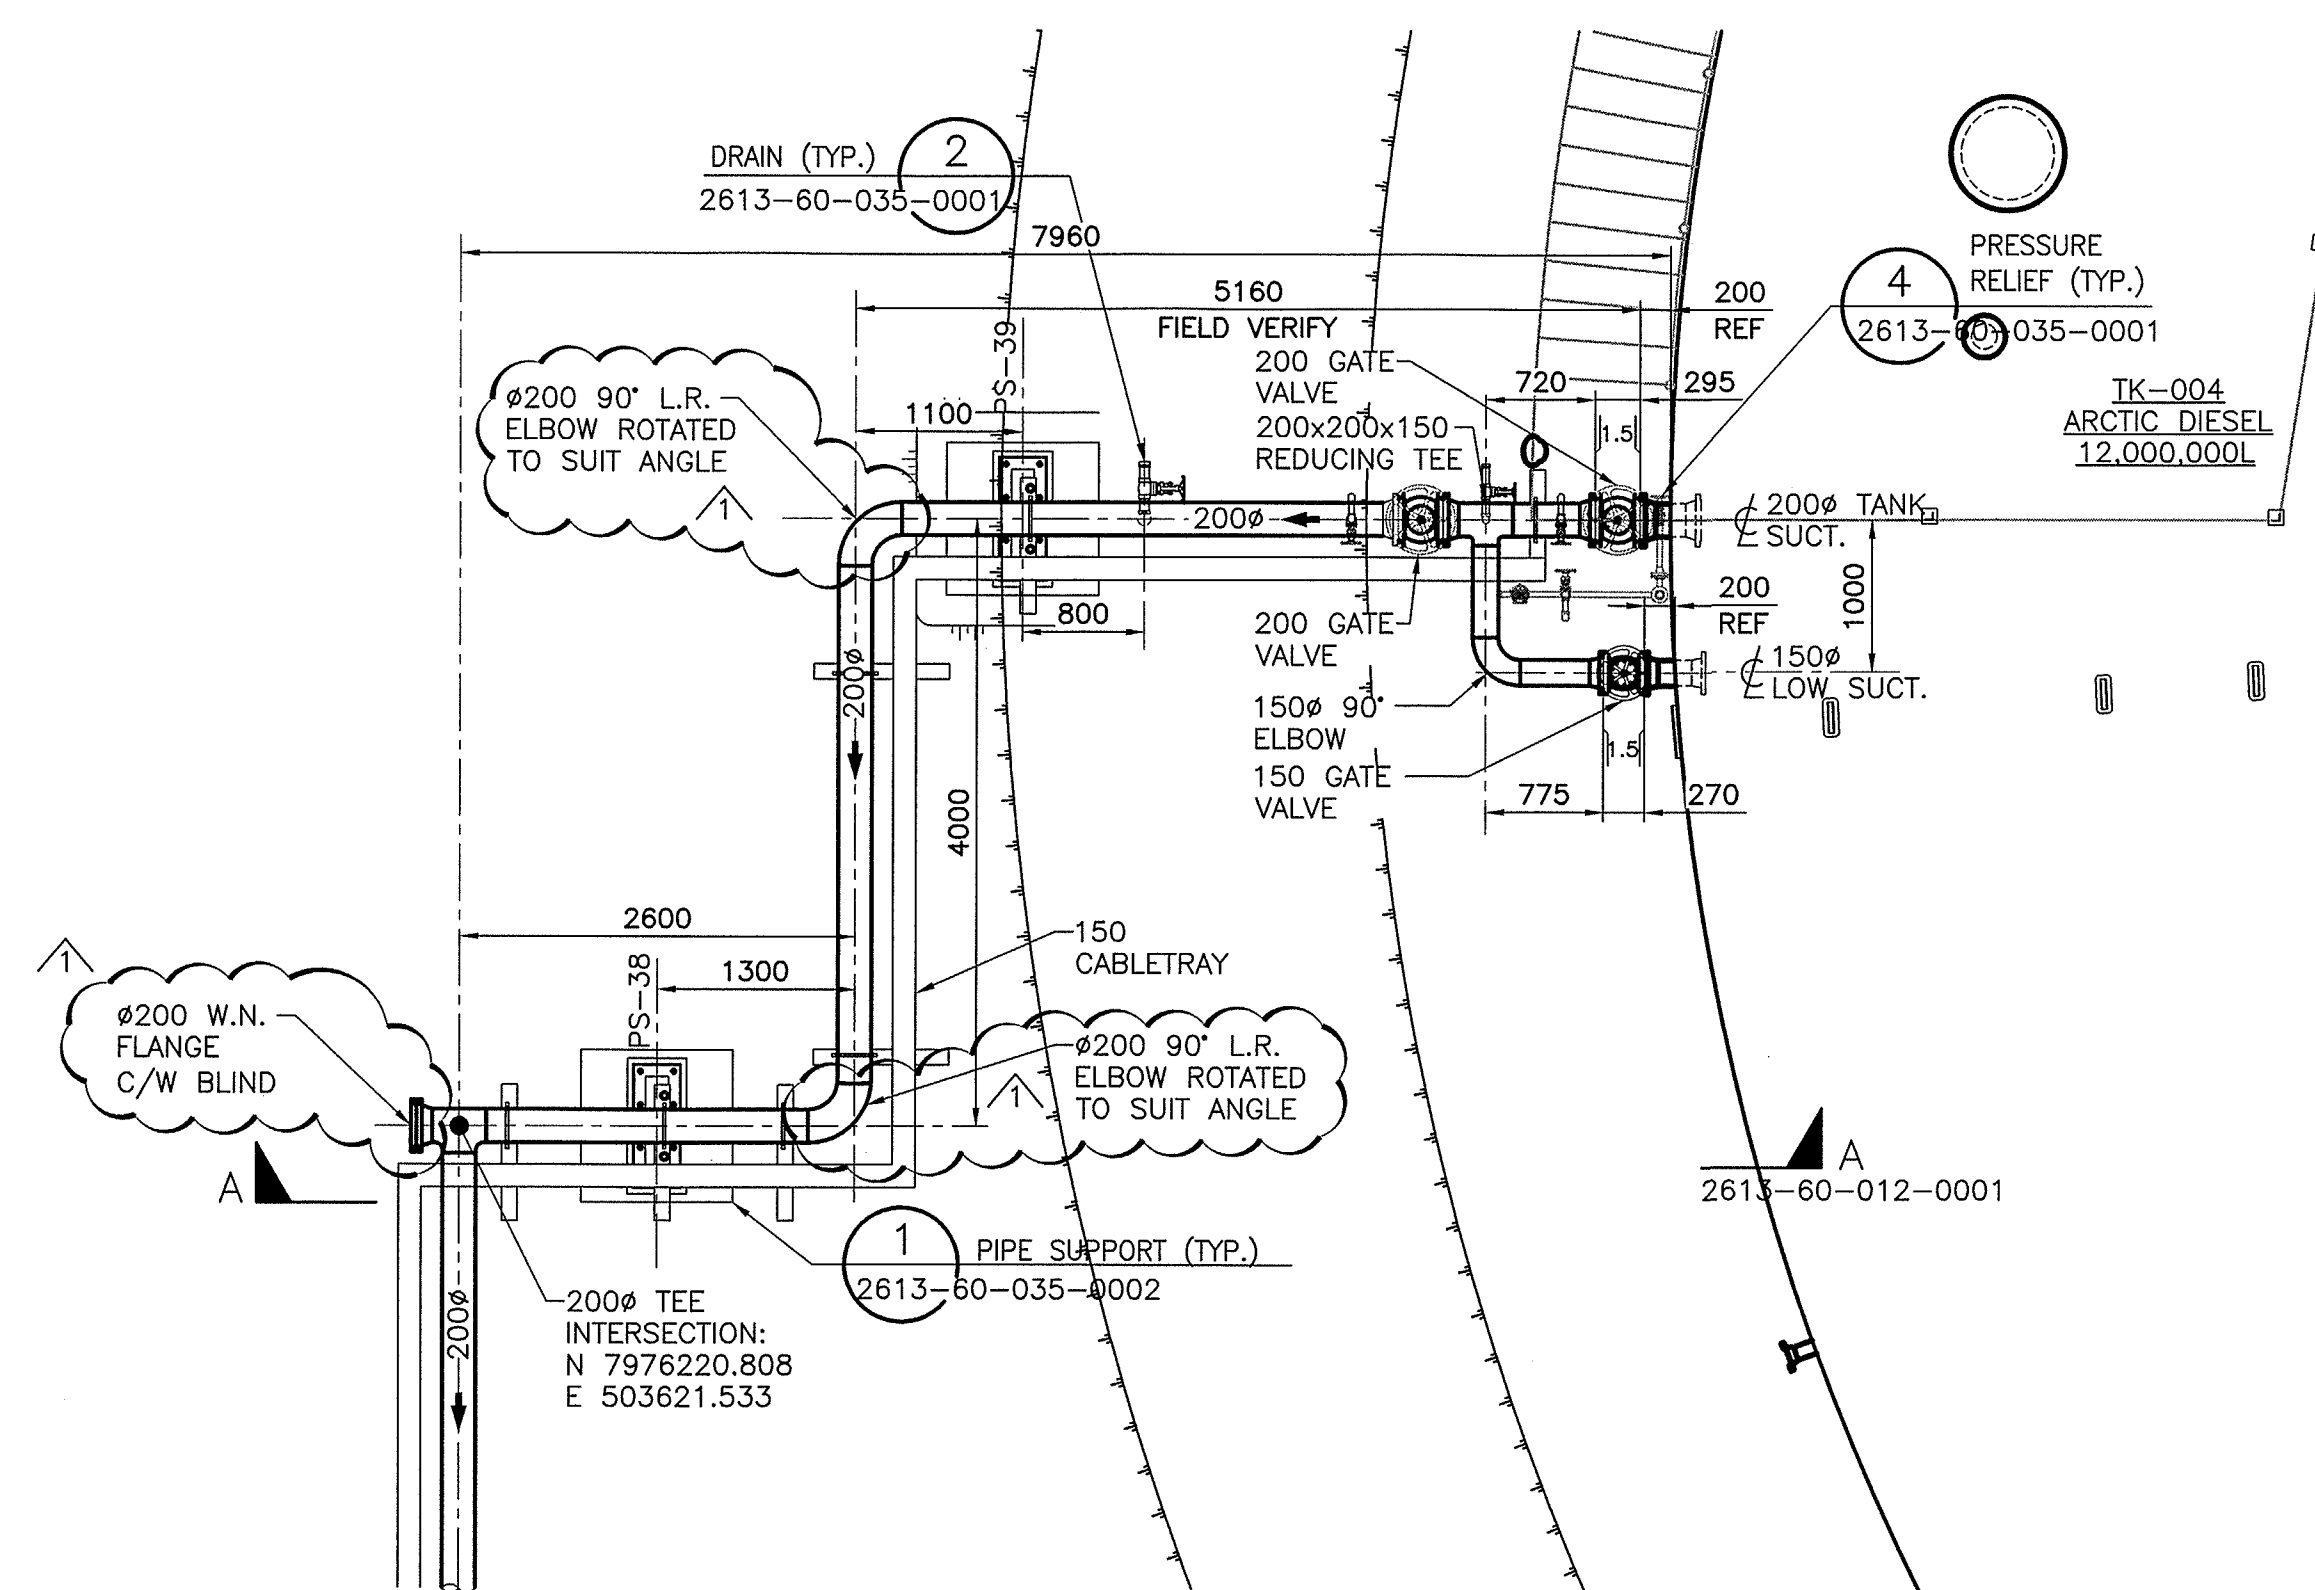


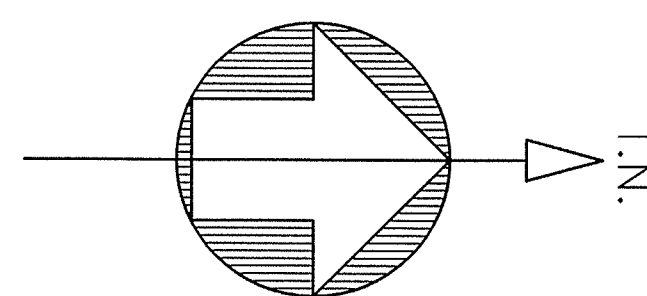

PLAN 1
2613-60-042-0001

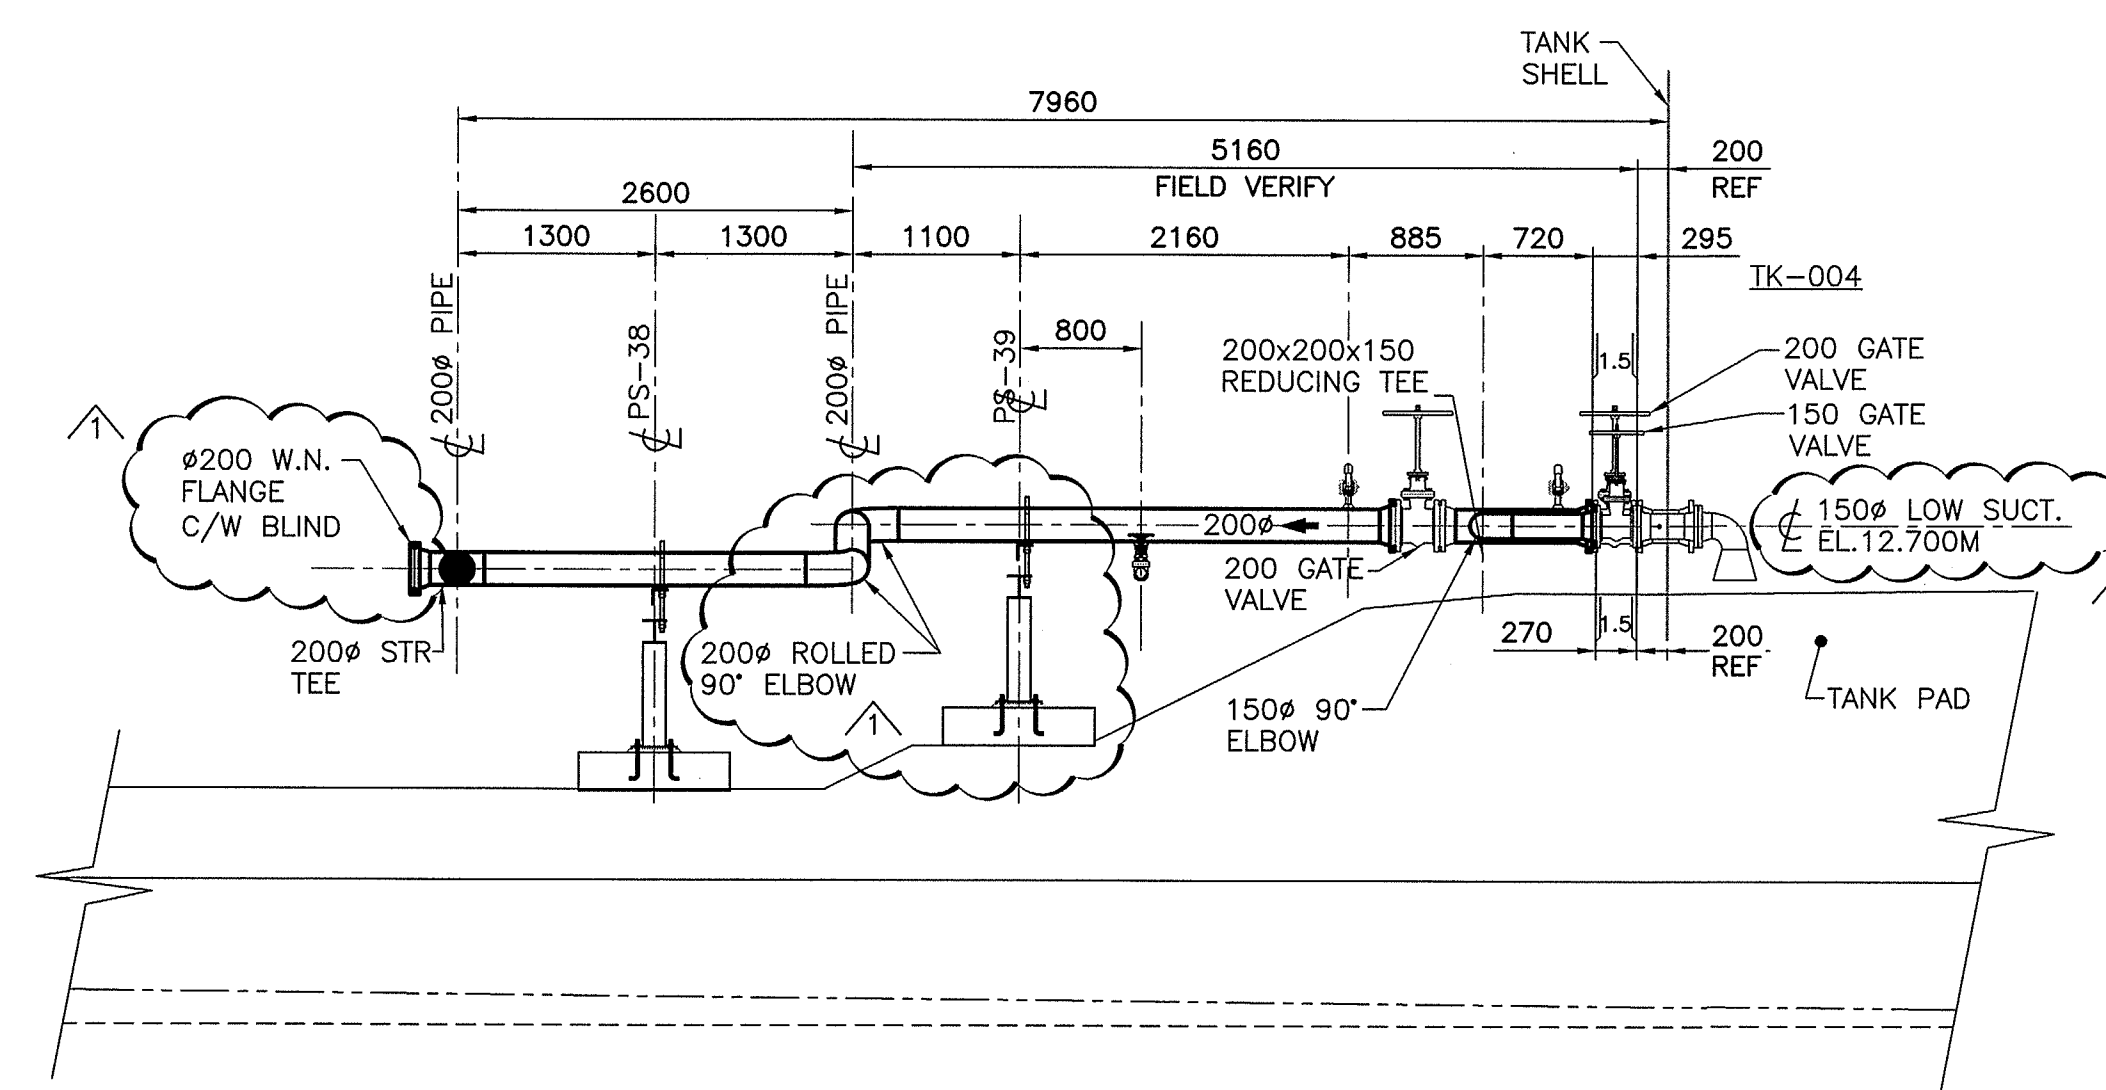

SECTION A
2613-60-012-000

[illegible]