



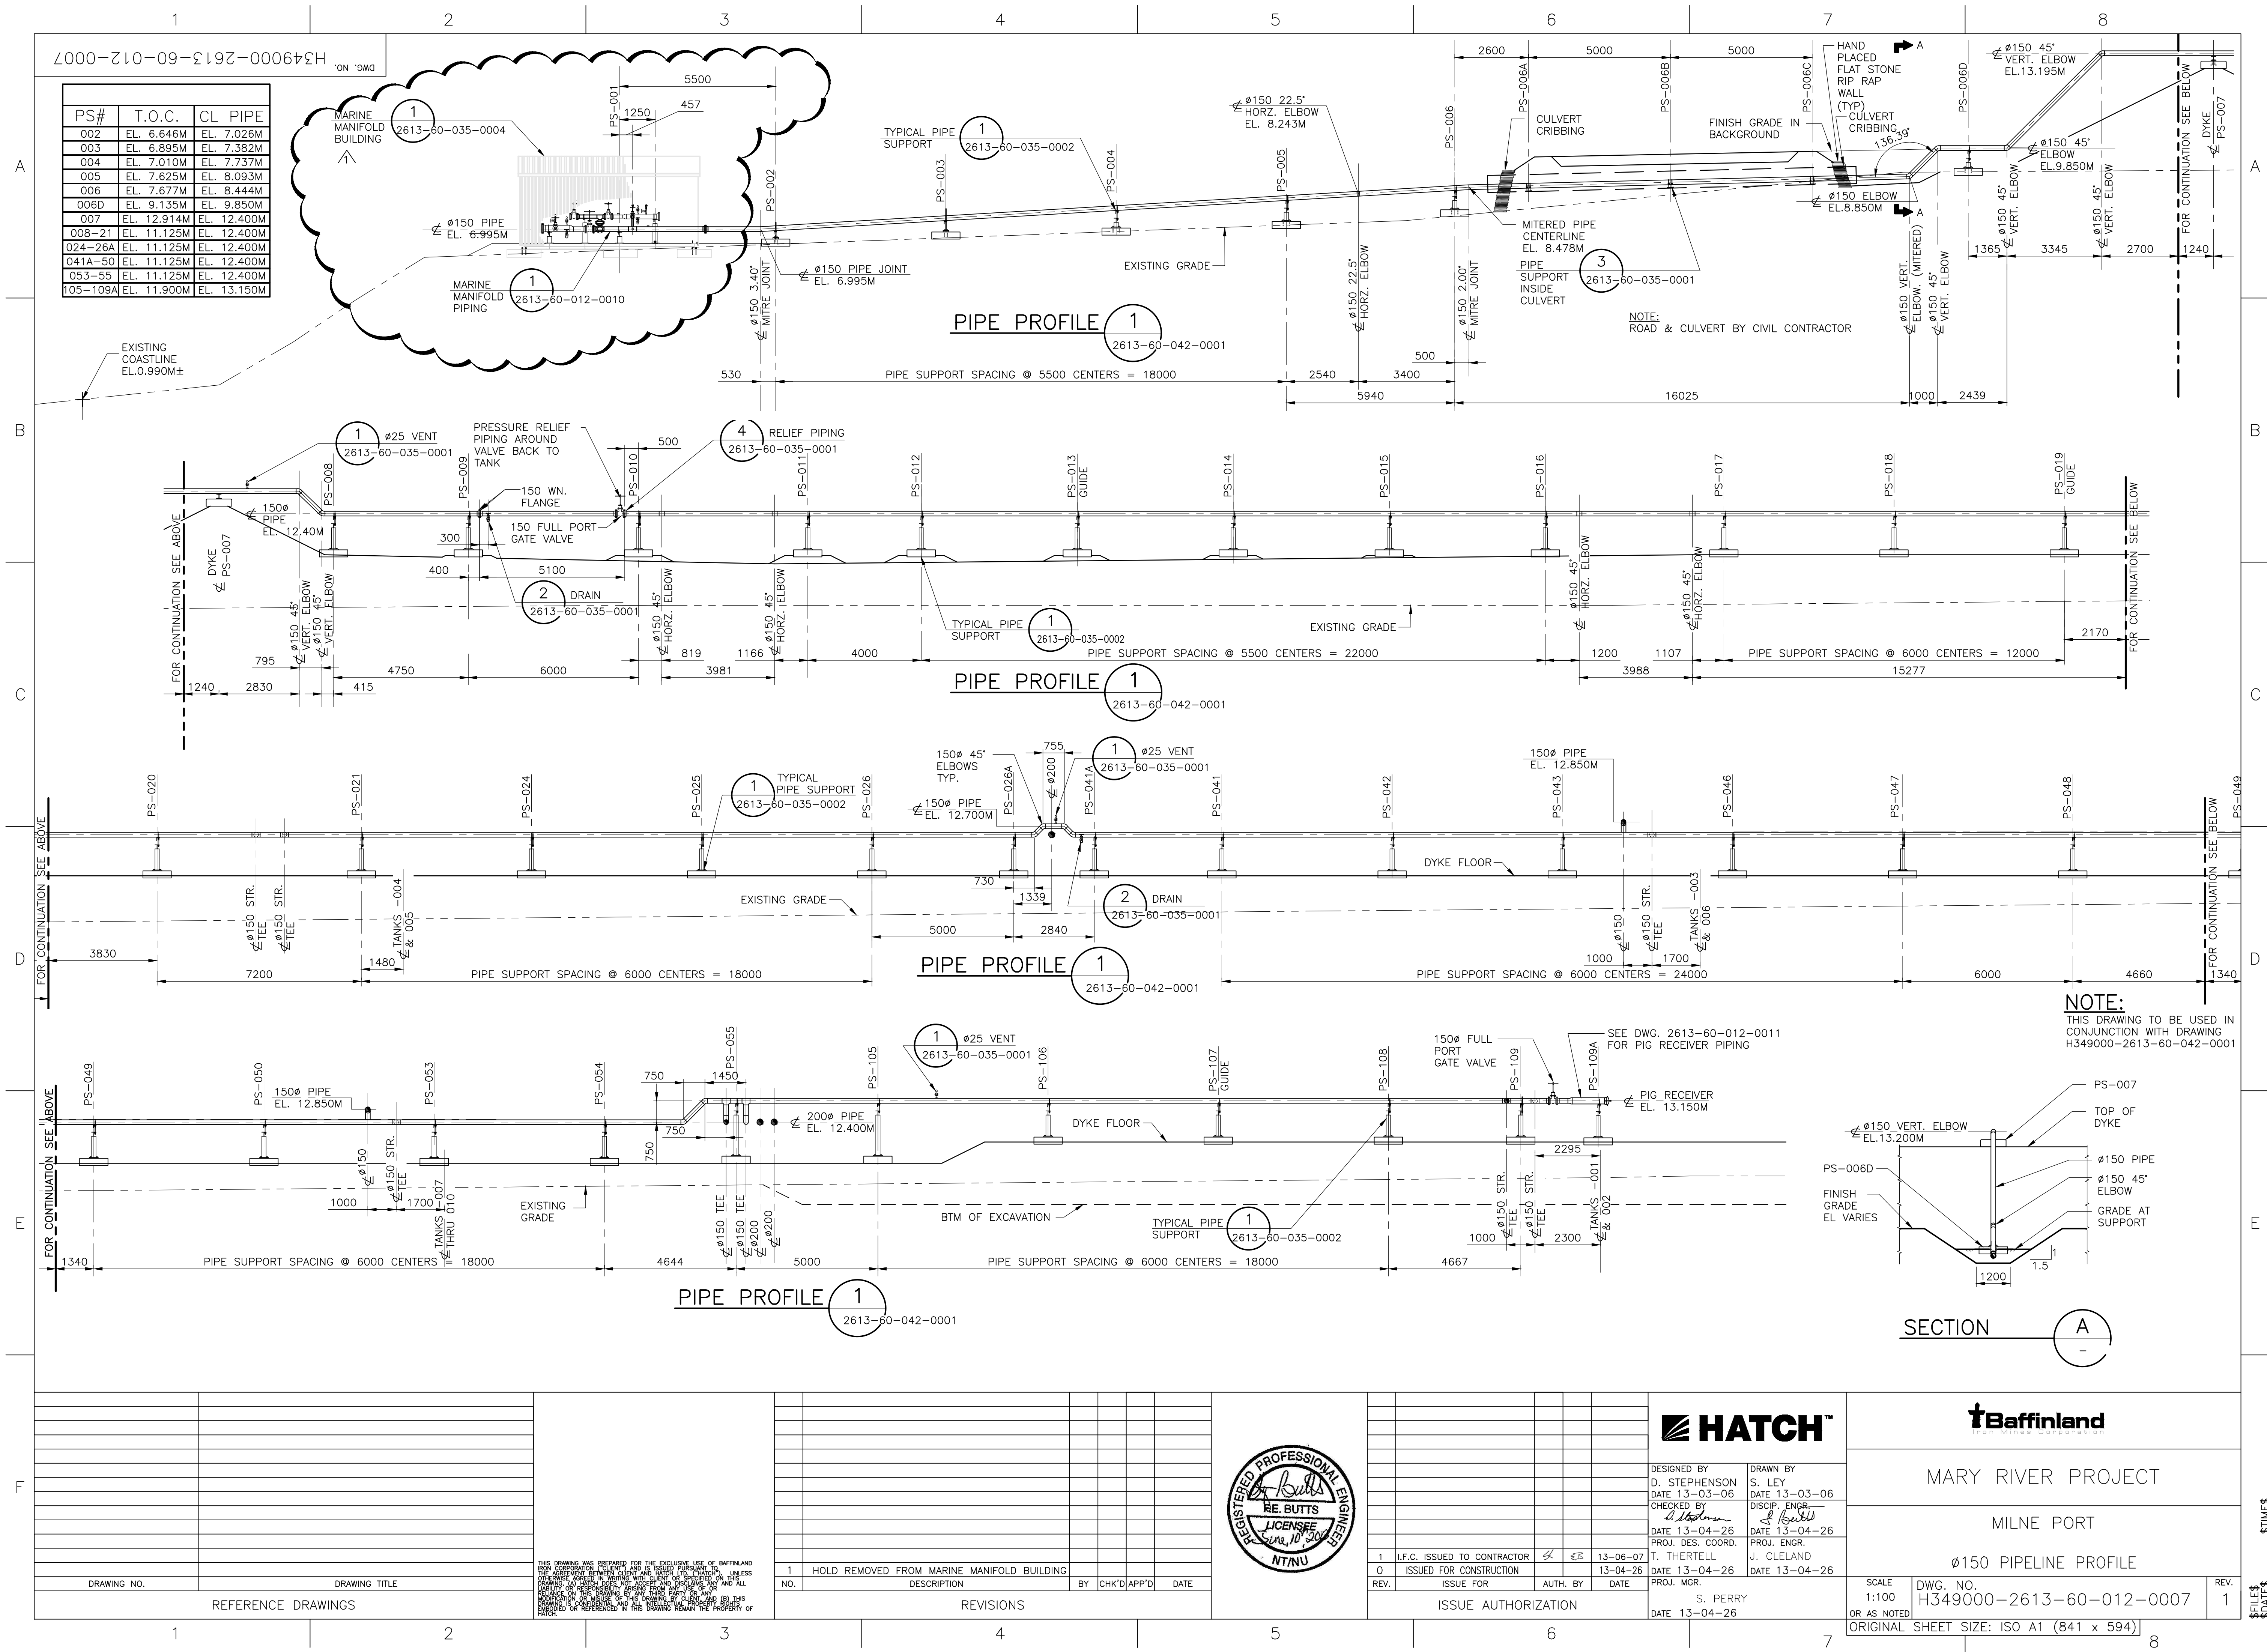

| PS#      | T.O.C.      | CL PIPE     |
|----------|-------------|-------------|
| 002      | EL. 6.646M  | EL. 7.026M  |
| 003      | EL. 6.895M  | EL. 7.382M  |
| 004      | EL. 7.010M  | EL. 7.737M  |
| 005      | EL. 7.625M  | EL. 8.093M  |
| 006      | EL. 7.677M  | EL. 8.444M  |
| 006D     | EL. 9.135M  | EL. 9.850M  |
| 007      | EL. 12.914M | EL. 12.400M |
| 008-21   | EL. 11.125M | EL. 12.400M |
| 024-26A  | EL. 11.125M | EL. 12.400M |
| 041A-50  | EL. 11.125M | EL. 12.400M |
| 053-55   | EL. 11.125M | EL. 12.400M |
| 105-109A | EL. 11.900M | EL. 13.150M |



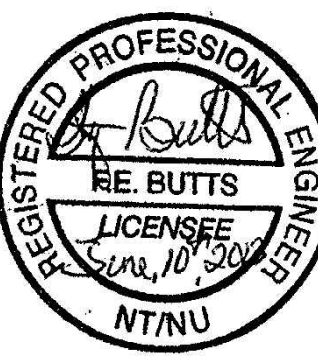

DESIGNED BY  
D. STEPHENSON  
DATE 13-03-06  
CHECKED BY  
DATE 13-04-26  
PROJ. DES. COORD.  
T. THERTELL  
DATE 13-04-26  
PROJ. MGR.  
S. PERRY  
DATE 13-04-26

DRAWN BY  
S. LEY  
DATE 13-03-06  
DISCIP. ENGR.  
DATE 13-04-26  
PROJ. ENGR.  
J. CLELAND  
DATE 13-04-26

MARY RIVER PROJECT

MILNE PORT

Ø150 PIPELINE PROFILE

SCALE  
1:100  
OR AS NOTED

DWG. NO.  
H349000-2613-60-012-0007

REV.  
1

| REV. | ISSUE FOR                   | AUTH. BY | DATE     |
|------|-----------------------------|----------|----------|
| 1    | I.F.C. ISSUED TO CONTRACTOR | SL       | 13-06-07 |
| 0    | ISSUED FOR CONSTRUCTION     | SL       | 13-04-26 |

| NO. | DESCRIPTION                                | BY | CHK'D | APP'D | DATE |
|-----|--------------------------------------------|----|-------|-------|------|
| 1   | HOLD REMOVED FROM MARINE MANIFOLD BUILDING |    |       |       |      |

| DRAWING NO. | DRAWING TITLE      |
|-------------|--------------------|
|             | REFERENCE DRAWINGS |

\$FILES  
\$USERNAME\$  
\$TIMES\$