


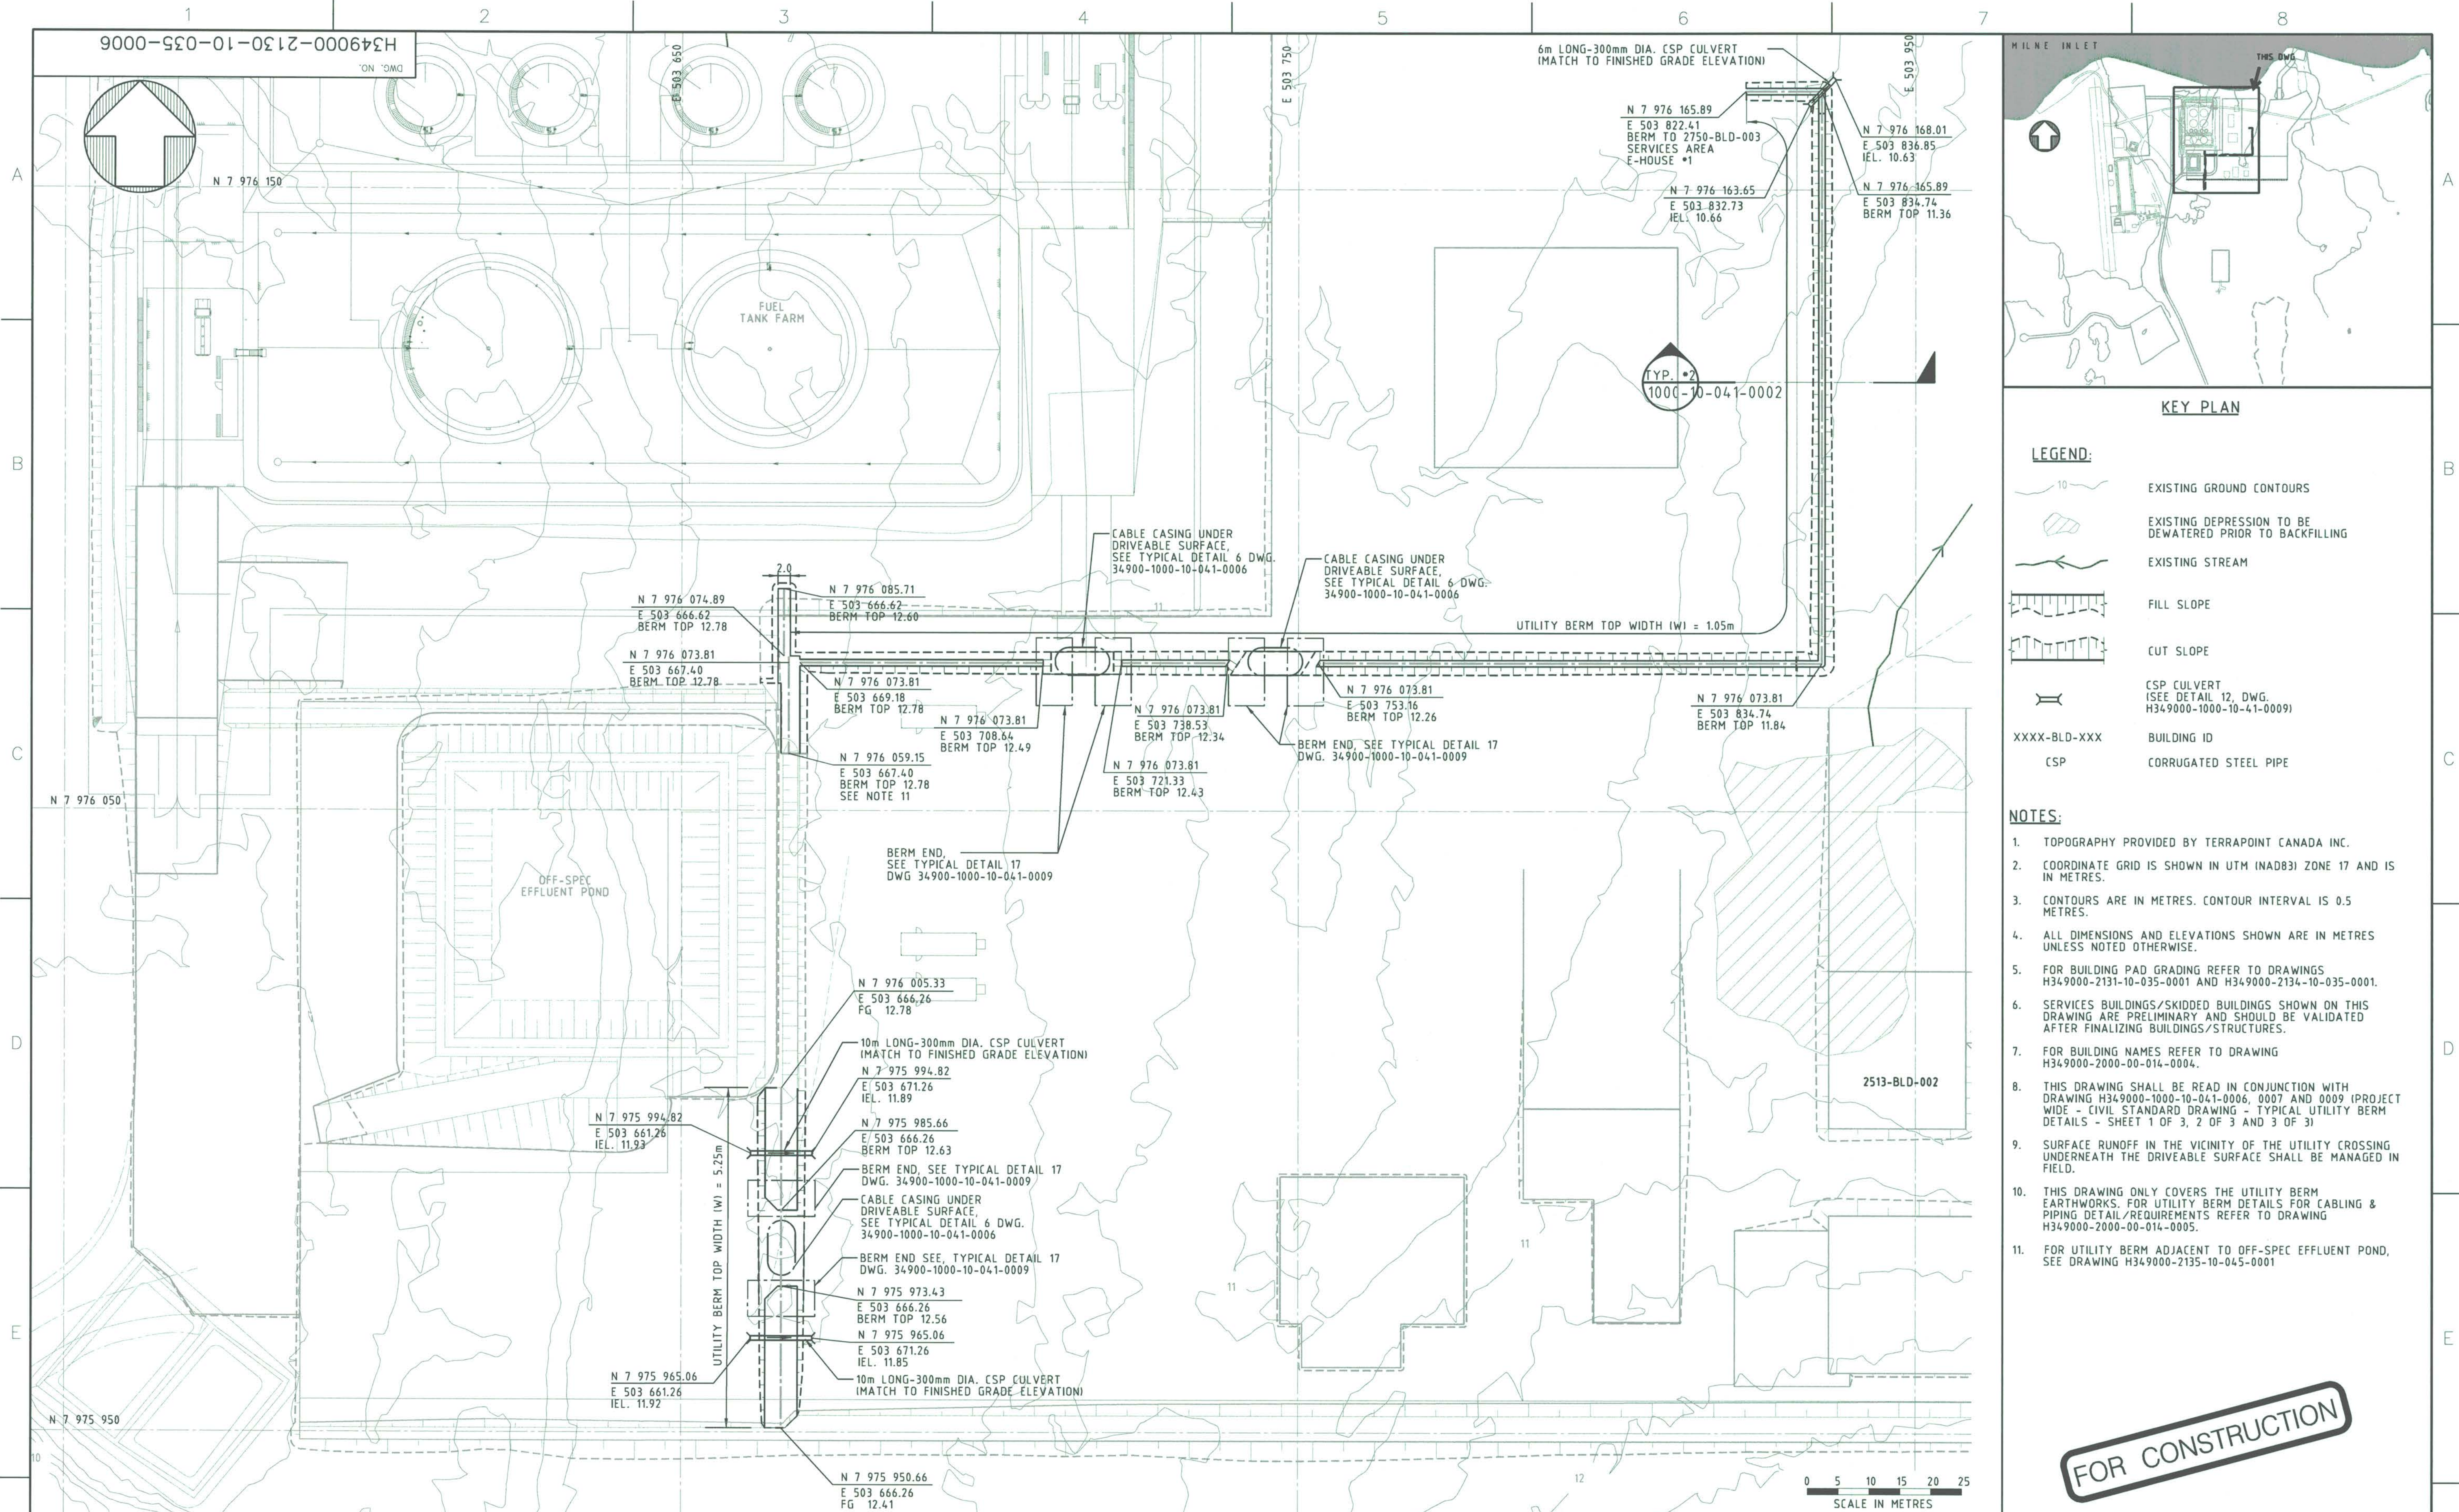

FOR CONSTRUCTION

[illegible]