


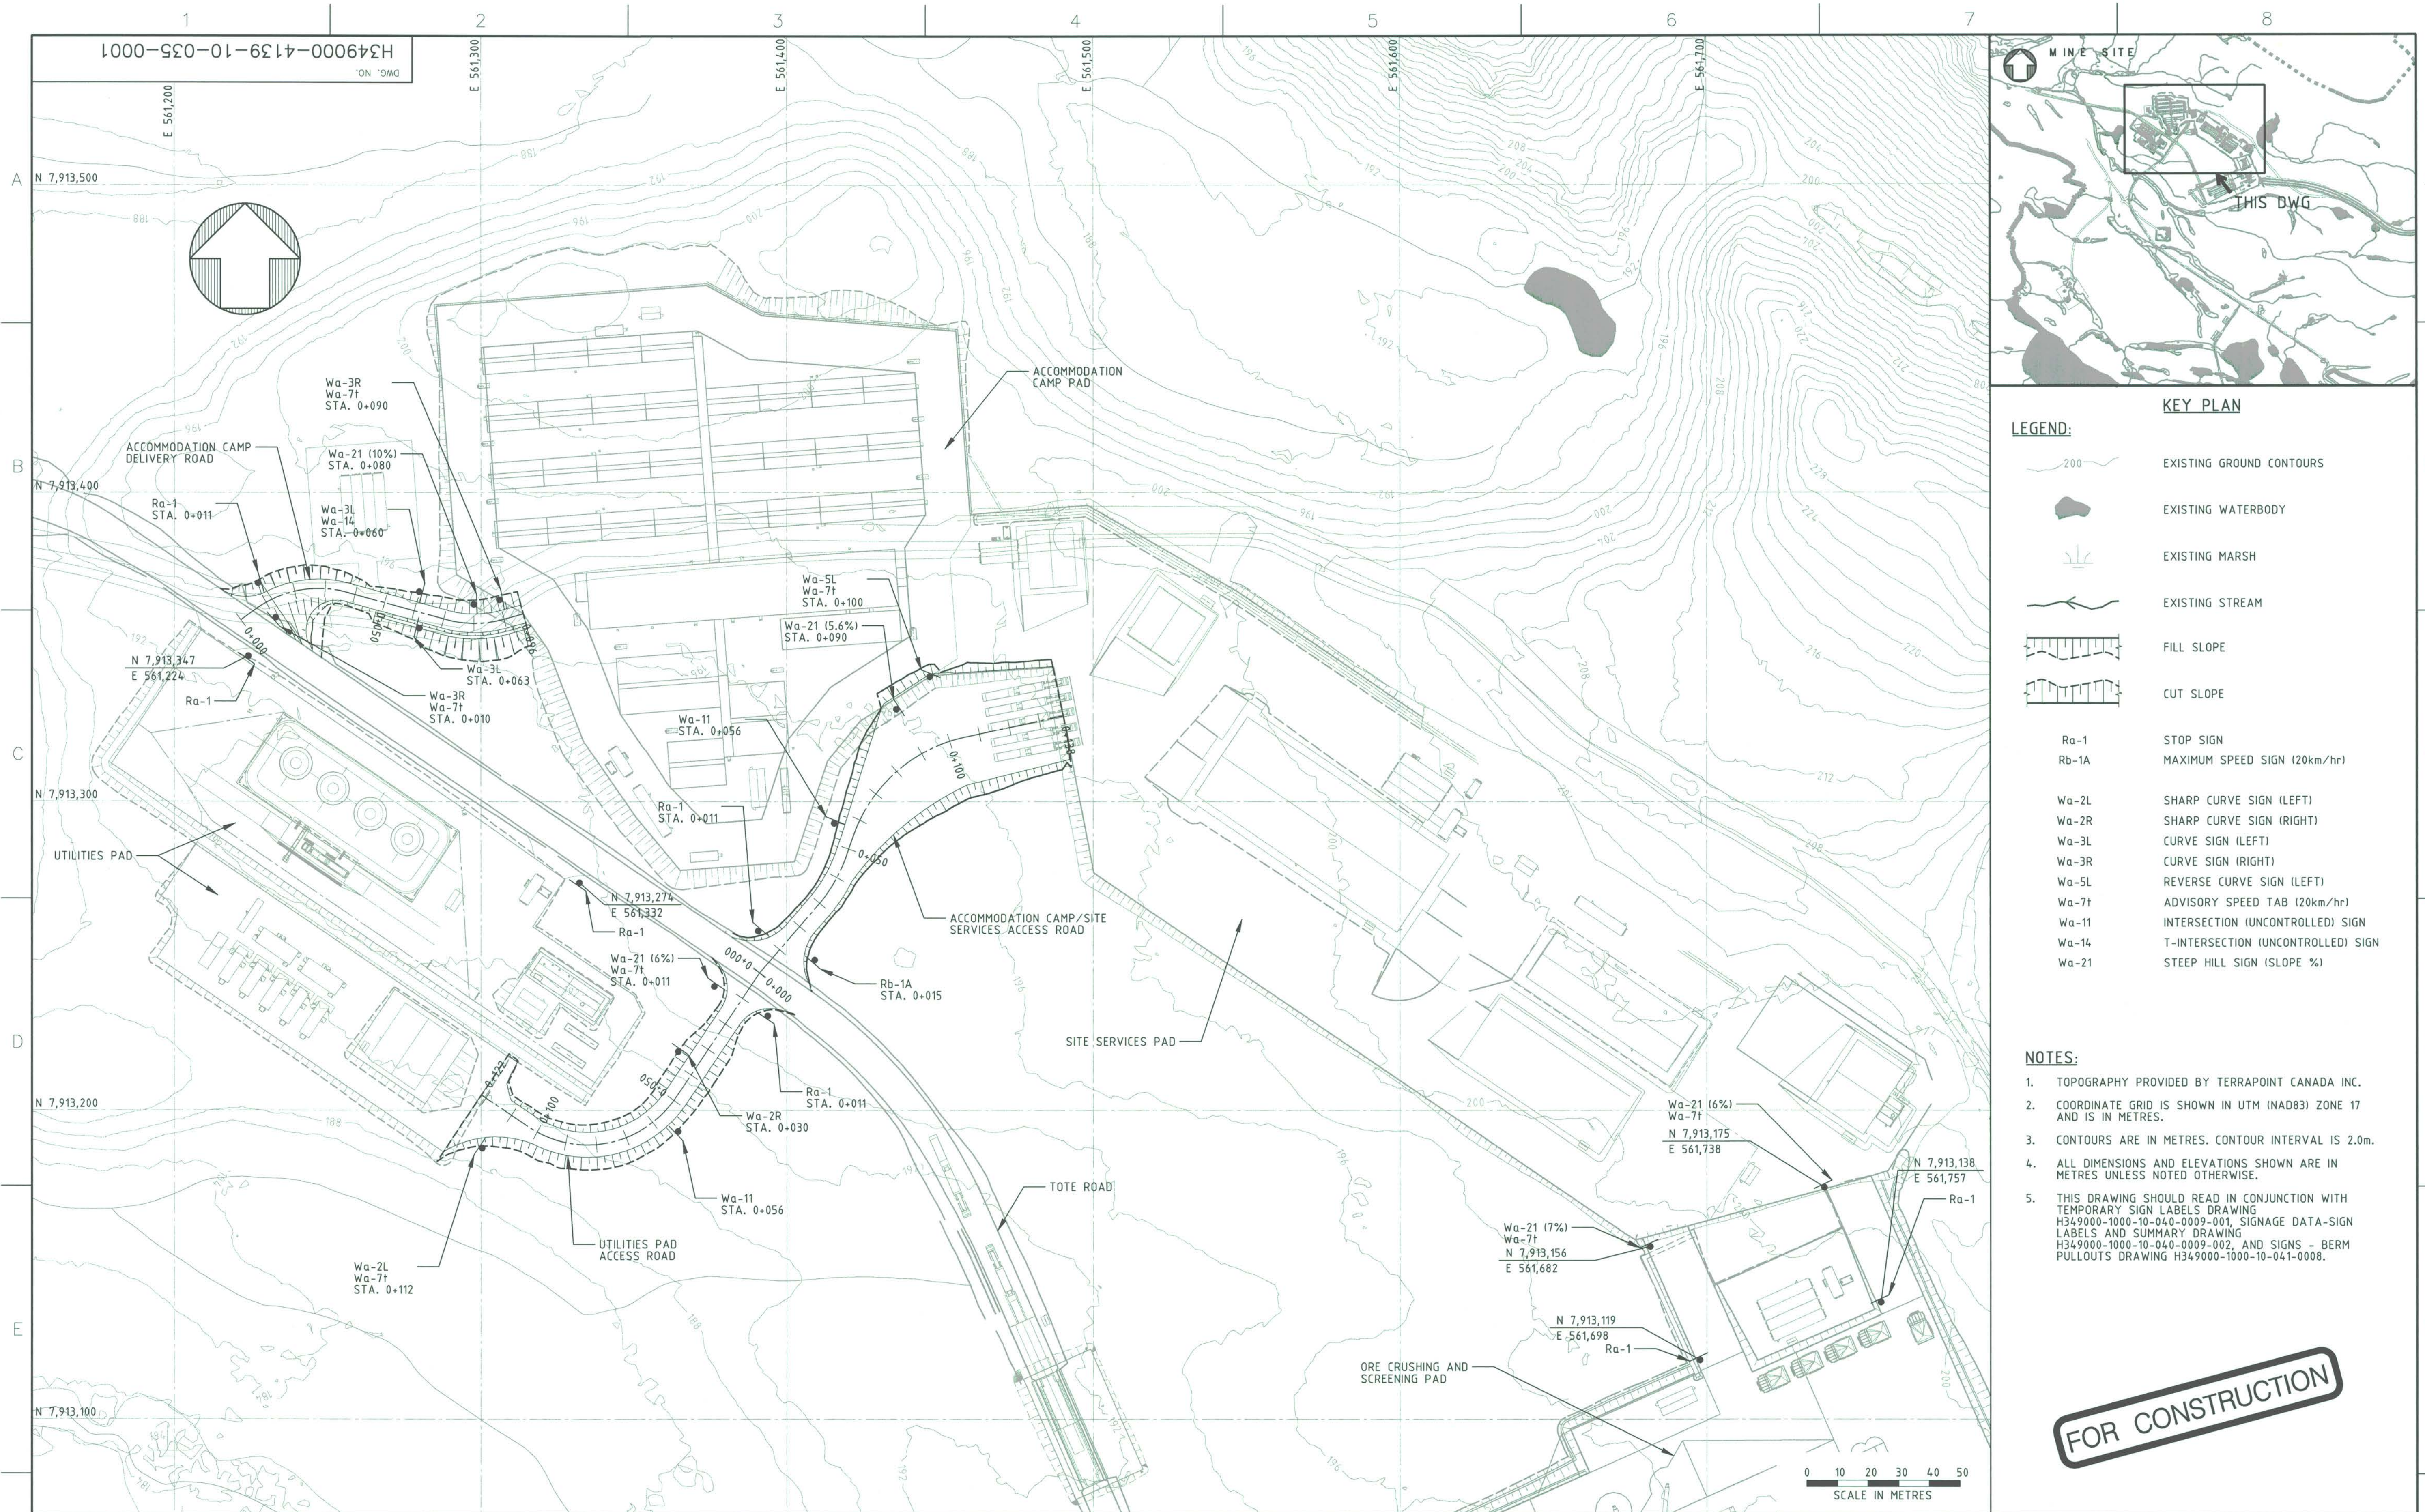

KEY PLAN

LEGEND:

- EXISTING GROUND CONTOURS
- EXISTING WATERBODY
- EXISTING MARSH
- EXISTING STREAM
- FILL SLOPE
- CUT SLOPE
- STOP SIGN (Ra-1)
- MAXIMUM SPEED SIGN (20km/hr) (Rb-1A)
- SHARP CURVE SIGN (LEFT) (Wa-2L)
- SHARP CURVE SIGN (RIGHT) (Wa-2R)
- CURVE SIGN (LEFT) (Wa-3L)
- CURVE SIGN (RIGHT) (Wa-3R)
- REVERSE CURVE SIGN (LEFT) (Wa-5L)
- ADVISORY SPEED TAB (20km/hr) (Wa-7t)
- INTERSECTION (UNCONTROLLED) SIGN (Wa-1t)
- T-INTERSECTION (UNCONTROLLED) SIGN (Wa-14)
- STEEP HILL SIGN (SLOPE %) (Wa-21)

- NOTES:**
- TOPOGRAPHY PROVIDED BY TERRAPOINT CANADA INC.
 - COORDINATE GRID IS SHOWN IN UTM (NAD83) ZONE 17 AND IS IN METRES.
 - CONTOURS ARE IN METRES. CONTOUR INTERVAL IS 2.0m.
 - ALL DIMENSIONS AND ELEVATIONS SHOWN ARE IN METRES UNLESS NOTED OTHERWISE.
 - THIS DRAWING SHOULD BE READ IN CONJUNCTION WITH TEMPORARY SIGN LABELS DRAWING H349000-1000-10-040-0009-001, SIGNAGE DATA-SIGN LABELS AND SUMMARY DRAWING H349000-1000-10-040-0009-002, AND SIGNS - BERM PULLOUTS DRAWING H349000-1000-10-041-0008.

FOR CONSTRUCTION

REFERENCE DRAWINGS		PERMIT TO PRACTICE HATCH LTD. Signature: <i>[Signature]</i> Date: 30 Aug 13 PERMIT NUMBER: P 512 The Association of Professional Engineers, Geologists and Geophysicists of NWT/NU	REVISIONS		ISSUE AUTHORIZATION	HATCH DESIGNED BY: K. FALLAH DATE: 2013-08-20 CHECKED BY: A. SAHILLI DATE: 2013-08-30 PROJ. DES. COORD: T. THERTELL DATE: 2013-08-30 PROJ. MGR: S. PERRY DATE: 2013-08-30	Baffinland MARY RIVER PROJECT MINE SITE TRAFFIC MANAGEMENT PLAN - SHEET 1 OF 2	DWG. NO. H349000-4139-10-035-0001	REV. 0
H349000-4139-10-012-0005 MINE SITE - INFRASTRUCTURE PADS ACCESS ROADS - PROFILES	H349000-4139-10-012-0004 MINE SITE - INFRASTRUCTURE PADS ACCESS ROADS - PLAN								