


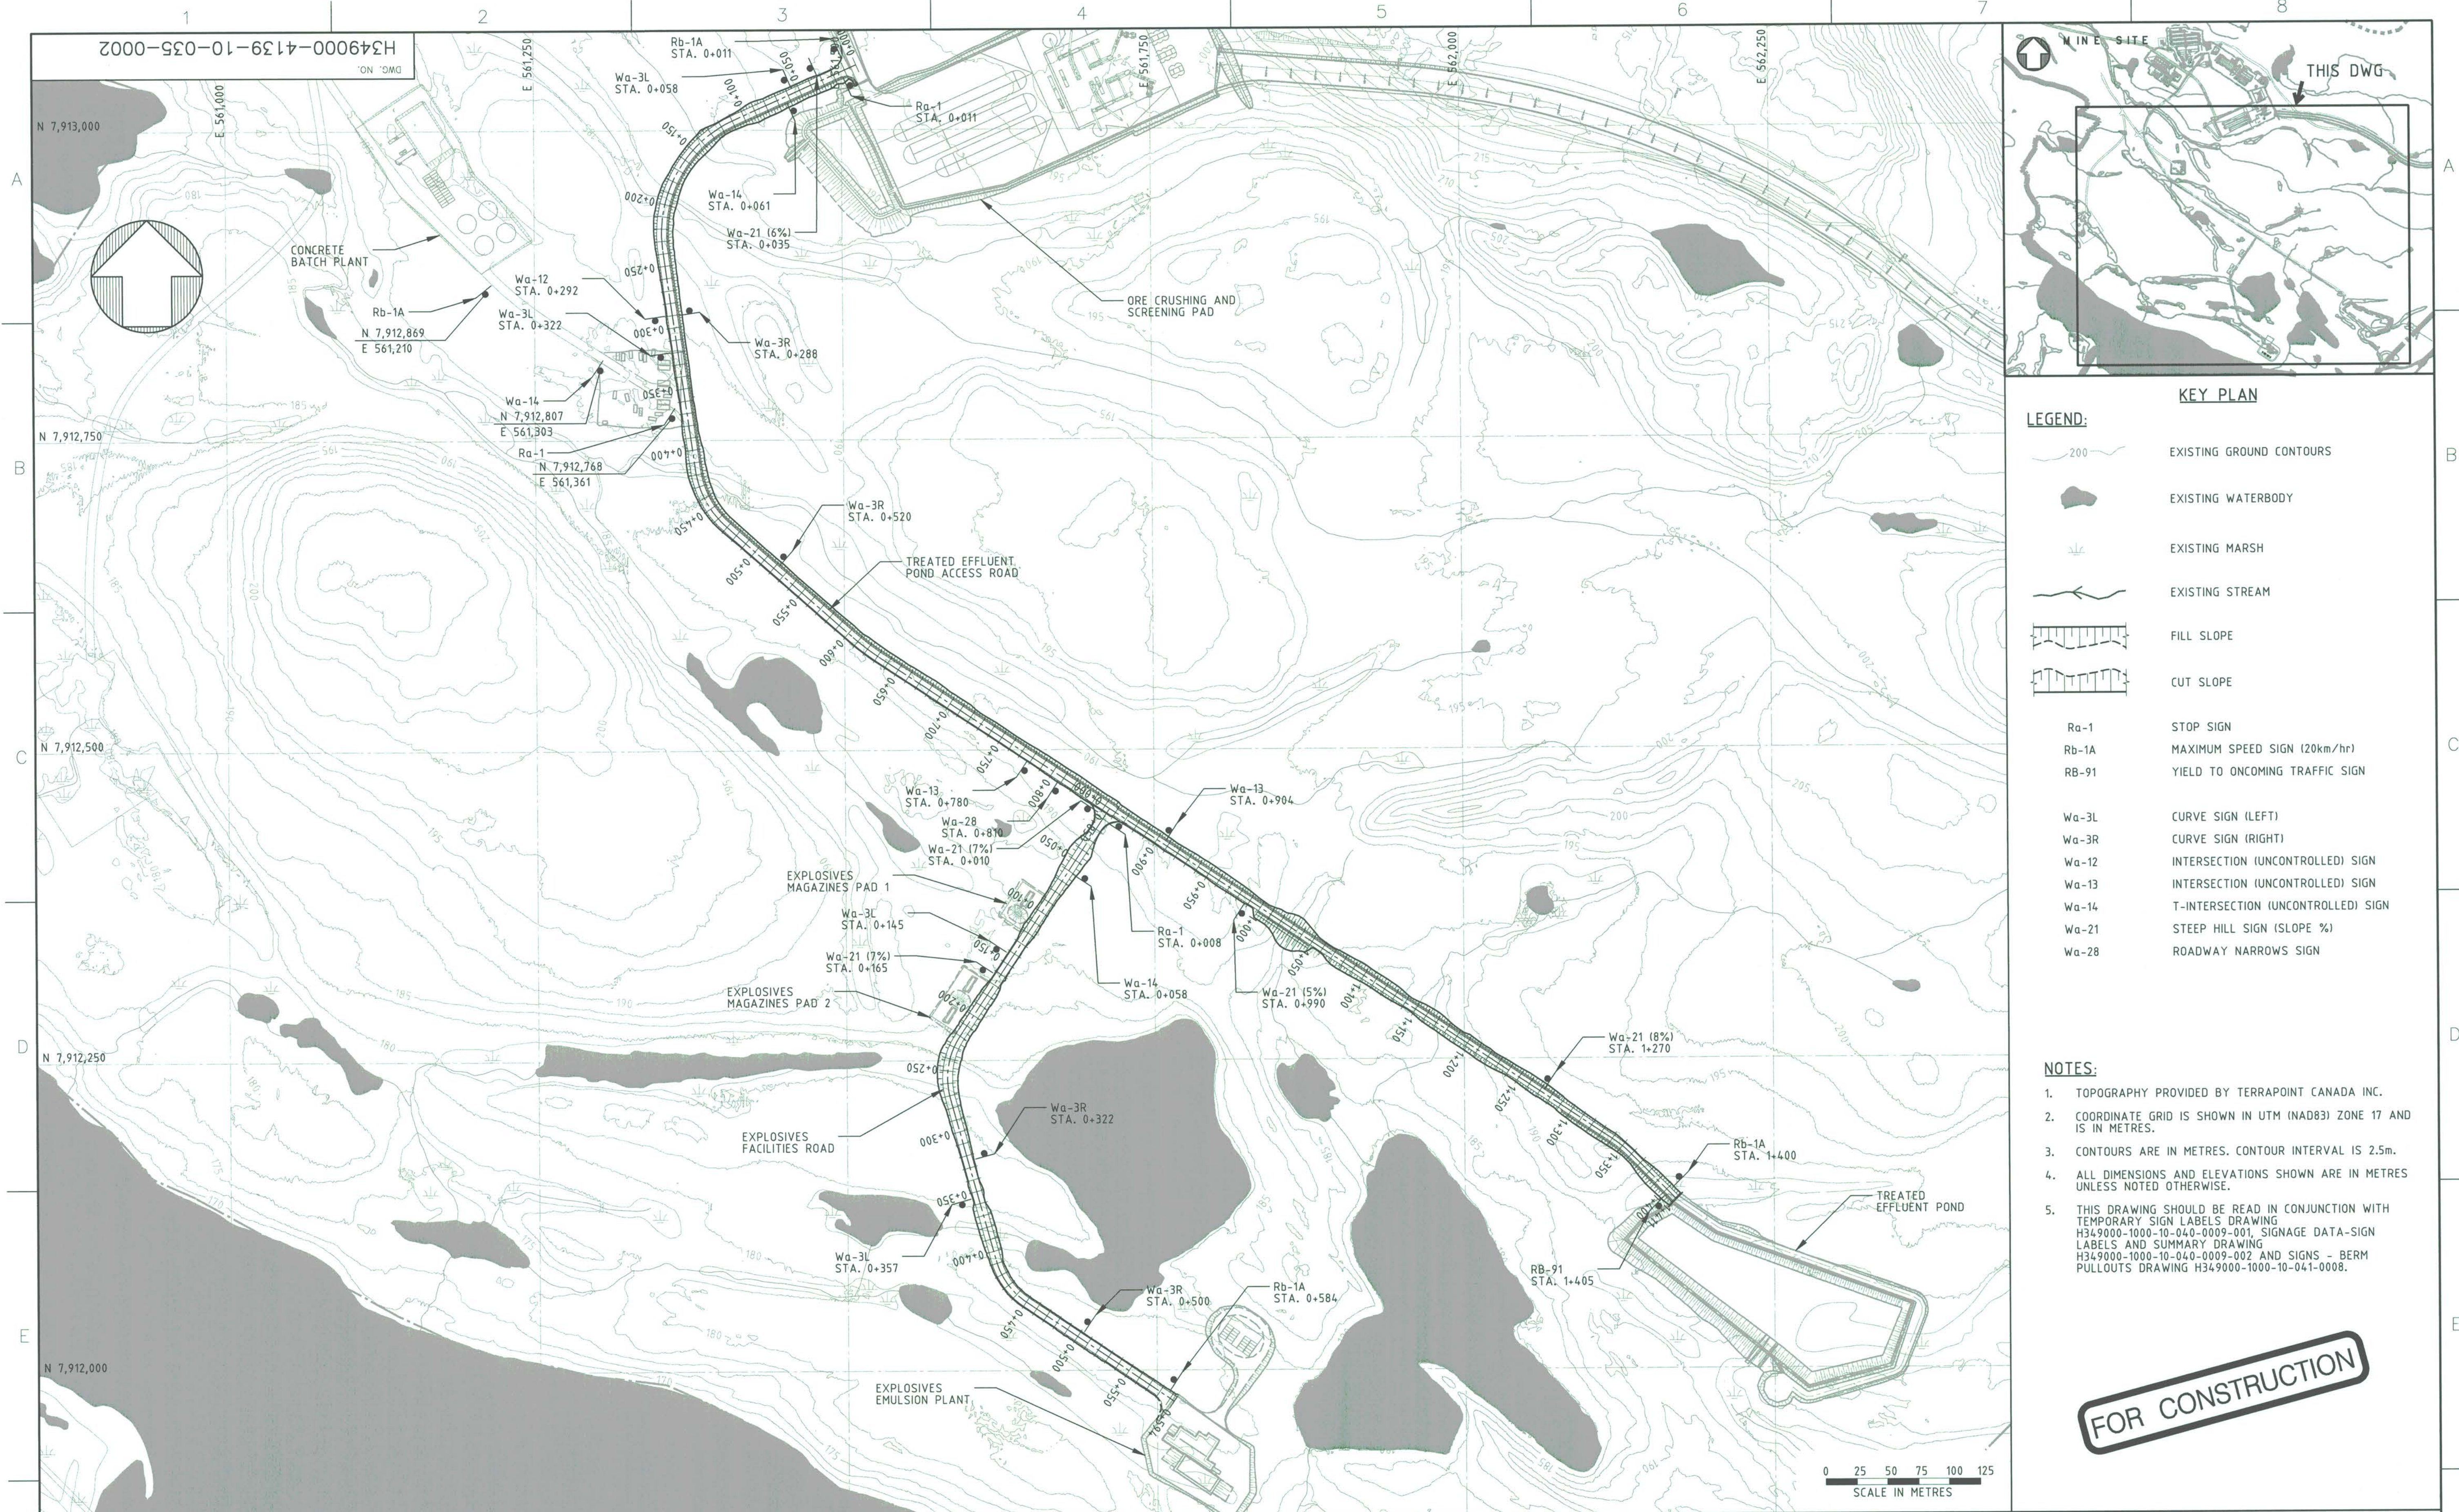

LEGEND:

KEY PLAN

EXISTING GROUND CONTOURS

EXISTING WATERBODY

EXISTING MARSH

EXISTING STREAM

FILL SLOPE

CUT SLOPE

Rq-1 STOP SIGN

Rb-1A	MAXIMUM SPEED SIGN (20km/hr)
-------	------------------------------

RB-91 YIELD TO ONCOMING TRAFFIC SIGN

Wa-3L CURVE SIGN (1)

Wa-3R	CURVE SIGN (RIGHT)
-------	--------------------

Wa-12 INTERSECTION (UNCONTROLLED) SIGN

Wa-13 INTERSECTION (UNCONTROLLED) SIGN

Wd-14	T-INTERSECTION (UNCONTROLLED) SIGN
Wd-21	STEEP HILL SIGN (SLOPE %)

Wq-21	STEEL HILL SIGN (SLOPE %)
Wq-28	ROADWAY NARROWS SIGN

NOTES:

1. TOPOGRAPHY PROVIDED BY TERRAPOINT CANADA INC.
2. COORDINATE GRID IS SHOWN IN UTM (NAD83) ZONE 17 AND IS IN METRES.
3. CONTOURS ARE IN METRES. CONTOUR INTERVAL IS 2.5m.
4. ALL DIMENSIONS AND ELEVATIONS SHOWN ARE IN METRES UNLESS NOTED OTHERWISE.
5. THIS DRAWING SHOULD BE READ IN CONJUNCTION WITH TEMPORARY SIGN LABELS DRAWING H349000-1000-10-040-000-001, SIGNAGE DATA-SIGN LABELS AND SUMMARY DRAWING H349000-1000-10-040-000-002 AND SIGNS - BERM PULLOUTS DRAWING H349000-1000-10-041-0008.

FOR CONSTRUCTION

HATCH™

†Baffinland

MARY RIVER PROJECT

MINE SITE
TRAFFIC MANAGEMENT
PLAN – SHEET 2 OF 2

SCALE 1:2500 OR AS NOTED	DWG. NO. H349000-4139-10-035-0002
ORIGINAL SHEET SIZE: ISO A1 (841 x 594)	

H349000-4130-10-035-0003	MINE SITE - CONCRETE BATCH PLANT - EARTHWORKS & DRAINAGE - PLAN & SECTIONS
H349000-4139-10-012-0003	MINE SITE - EXPLOSIVES FACILITIES ROAD - PLAN & PROFILE
H349000-4139-10-012-0002	MINE SITE - TREATED EFFLUENT POND ACCESS ROAD - PLAN & PROFILE - SHEET 2 OF 2
H349000-4139-10-012-0001	MINE SITE - TREATED EFFLUENT POND ACCESS ROAD - PLAN & PROFILE - SHEET 1 OF 2
DRAWING NO.	DRAWING TITLE
REFERENCE DRAWINGS	

PERMIT TO PRACTICE
HATCH LTD.
Signature 
Date 30 Aug. 13
PERMIT NUMBER: P 512
The Association of Professional Engineers
Geologists and Geophysicists of NWT/NU

THIS DRAWING WAS PREPARED FOR THE EXCLUSIVE USE OF BAFFINLAND
IRON CORPORATION ("CLIENT") AND IS ISSUED PURSUANT TO
THE AGREEMENT BETWEEN CLIENT AND HATCH LTD. ("HATCH"). UNLESS
OTHERWISE AGREED IN WRITING WITH CLIENT OR SPECIFIED ON THIS
DRAWING, (A) HATCH DOES NOT ACCEPT AND DISCLAIM ANY AND ALL
LIABILITY OR RESPONSIBILITY ARISING FROM ANY USE OF OR
RELIANCE ON THIS DRAWING BY ANY THIRD PARTY OR ANY
MODIFICATION OR MISUSE OF THIS DRAWING BY CLIENT; AND (B) THIS
DRAWING IS CONFIDENTIAL AND ALL INTELLECTUAL PROPERTY RIGHTS
EMBODIED OR REFERENCED IN THIS DRAWING REMAIN THE PROPERTY OF

NO.	DESCRIPTION	BY	CHK'D	APP'D	DATE
REVISIONS					

0	CONSTRUCTION	SH	AC	2013-08
REV.	ISSUE FOR	AUTH.	BY	DATE
ISSUE AUTHORIZATION				

DESIGNED BY K. FALLAH DATE 2013-08-20	DRAWN BY A. COZZITORTO DATE 2013-08-20
CHECKED BY A. SAHELI DATE 2013-08-30	DISCIP. ENGR. S. HASSAN DATE 2013-08-30
PROJ. DES. COORD. T. THERLE DATE 2013-08-30	PROJ. ENGR. J. CLELAND DATE 2013-08-30
PROJ. MGR. S. PERRY DATE 2013-08-30	