
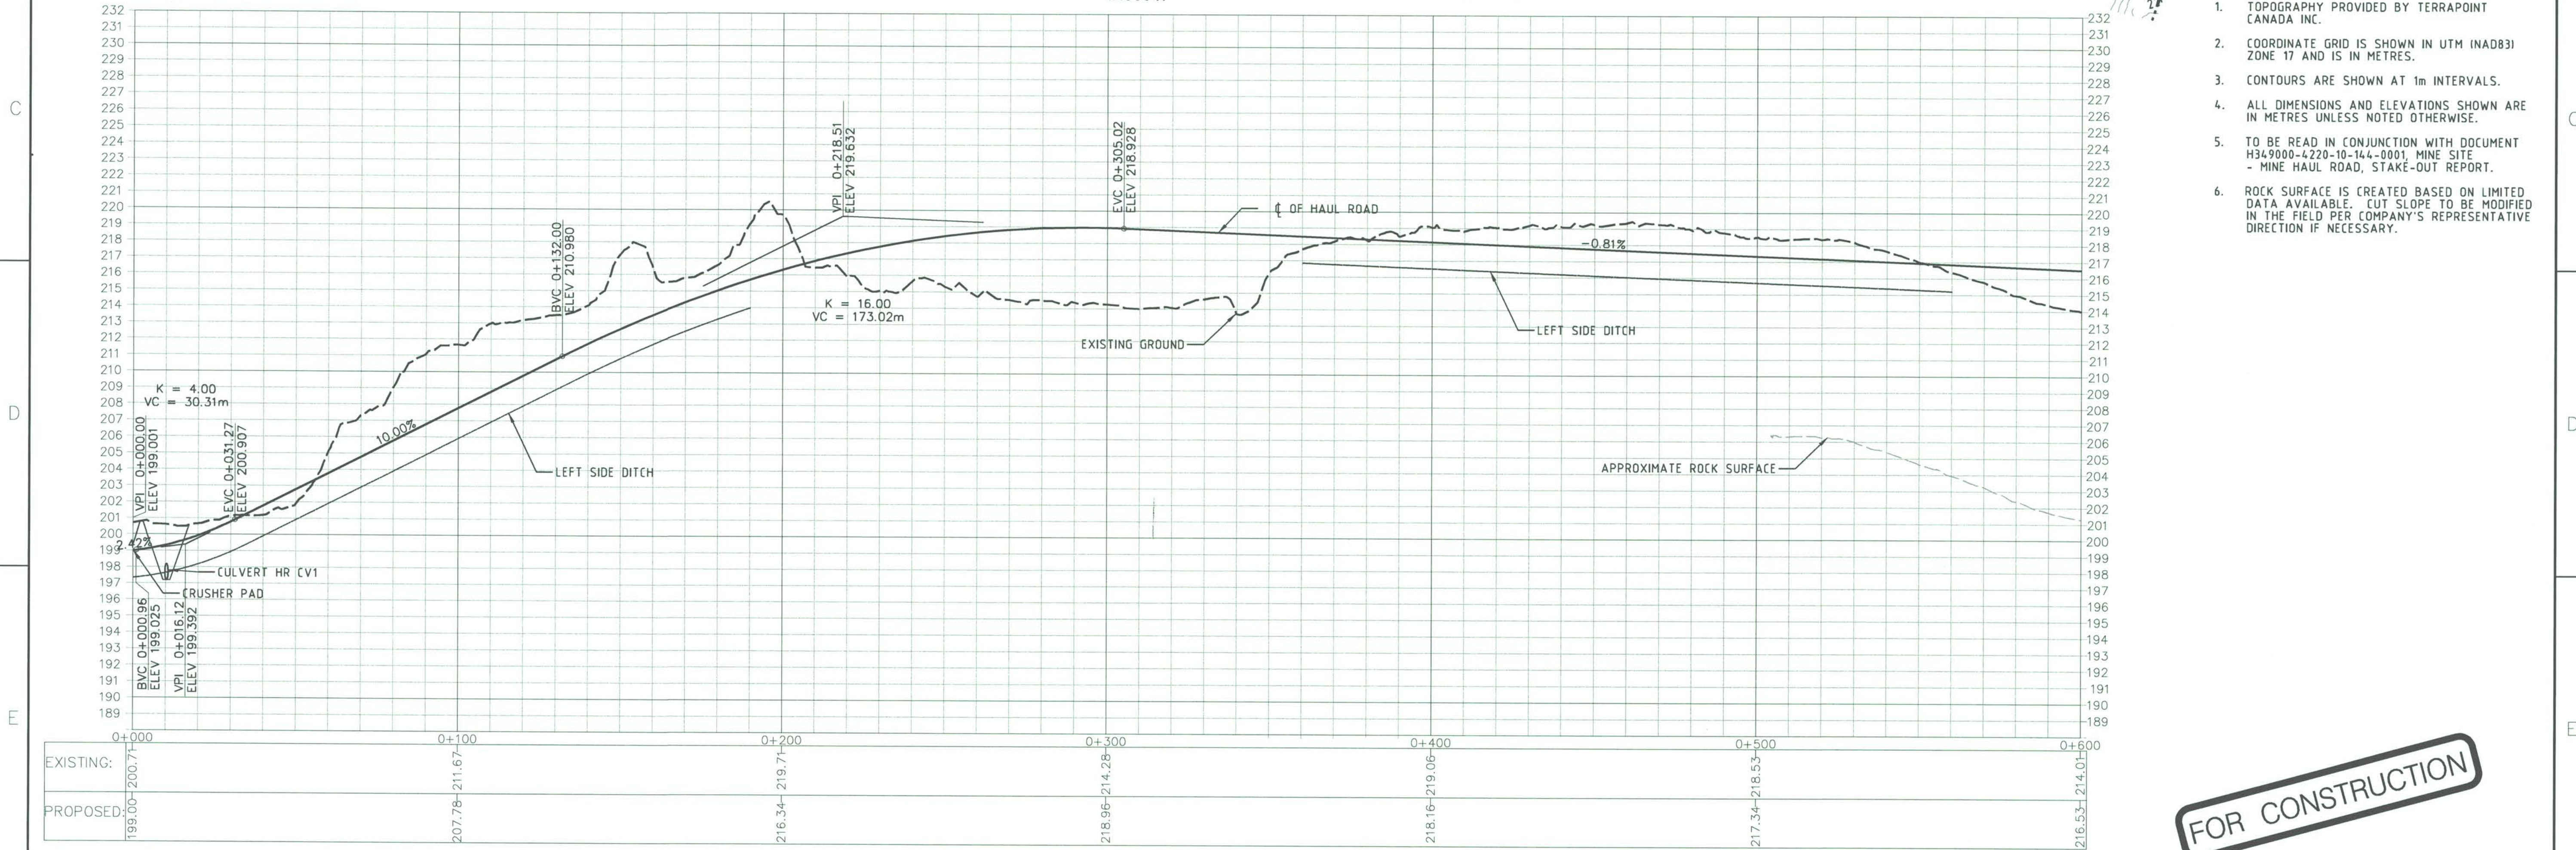


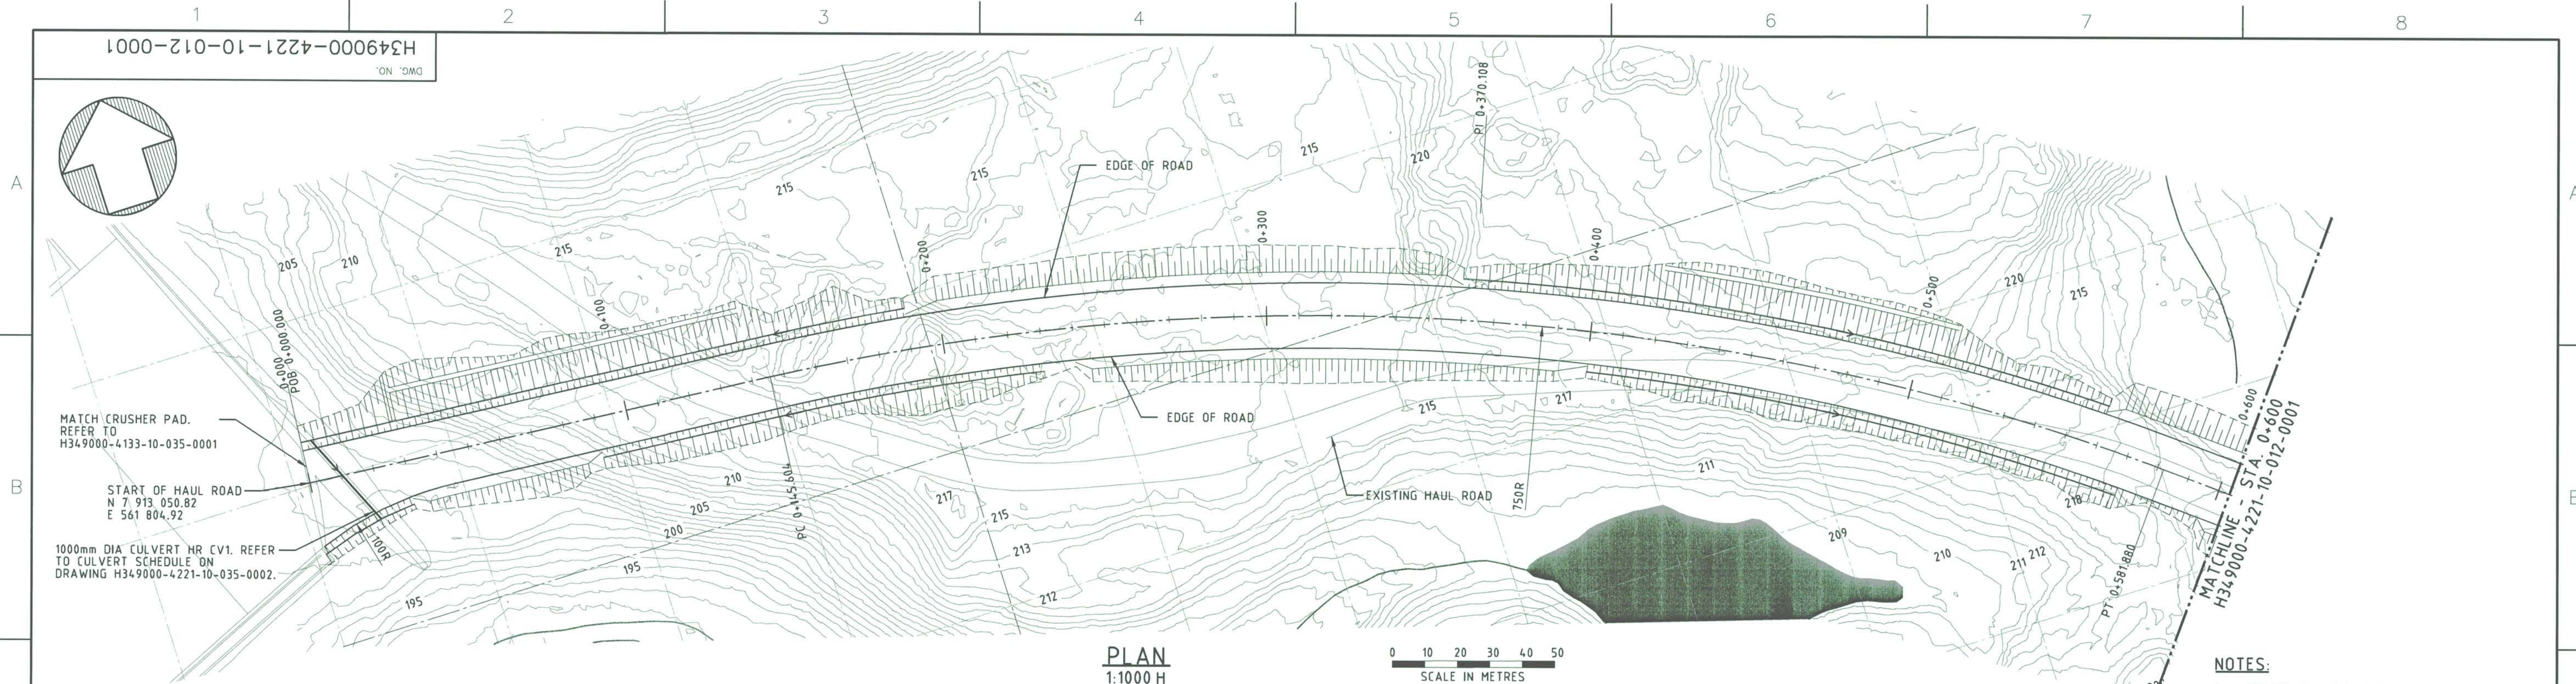

DRAWING NO.		DRAWING TITLE	
REFERENCE DRAWINGS			
PERMIT TO PRACTICE HATCH LTD. Signature: [Signature] Date: 23 Aug 13 PERMIT NUMBER: P 512 The Association of Professional Engineers, Geologists and Geophysicists of NWT/NU		REGISTERED PROFESSIONAL ENGINEER M.M.S. HASSAN LICENSEE 23A313 NT/NU	
NO.		DESCRIPTION	
BY		CHK'D APP'D	
DATE			
REVISIONS			
NO.		DESCRIPTION	
BY		CHK'D APP'D	
DATE			
ISSUE FOR		AUTH. BY	
DATE			
ISSUE AUTHORIZATION			
DESIGNED BY A. SAHELI DATE 2013-08-07		DRAWN BY G. JUBINVILLE DATE 2013-08-07	
CHECKED BY K. FALLAH DATE 2013-08-23		DISCIP. ENGR. S. HASSAN DATE 2013-08-23	
PROJ. DES. COORD. T. THERTELL DATE 2013-08-23		PROJ. ENGR. J. CLELAND DATE 2013-08-23	
PROJ. MGR. S. PERRY DATE 2013-08-23			
SCALE 1:1000 OR AS NOTED		DWG. NO. H349000-4221-10-012-0001	
ORIGINAL SHEET SIZE: ISO A1 (841 x 594)		REV. 0	