



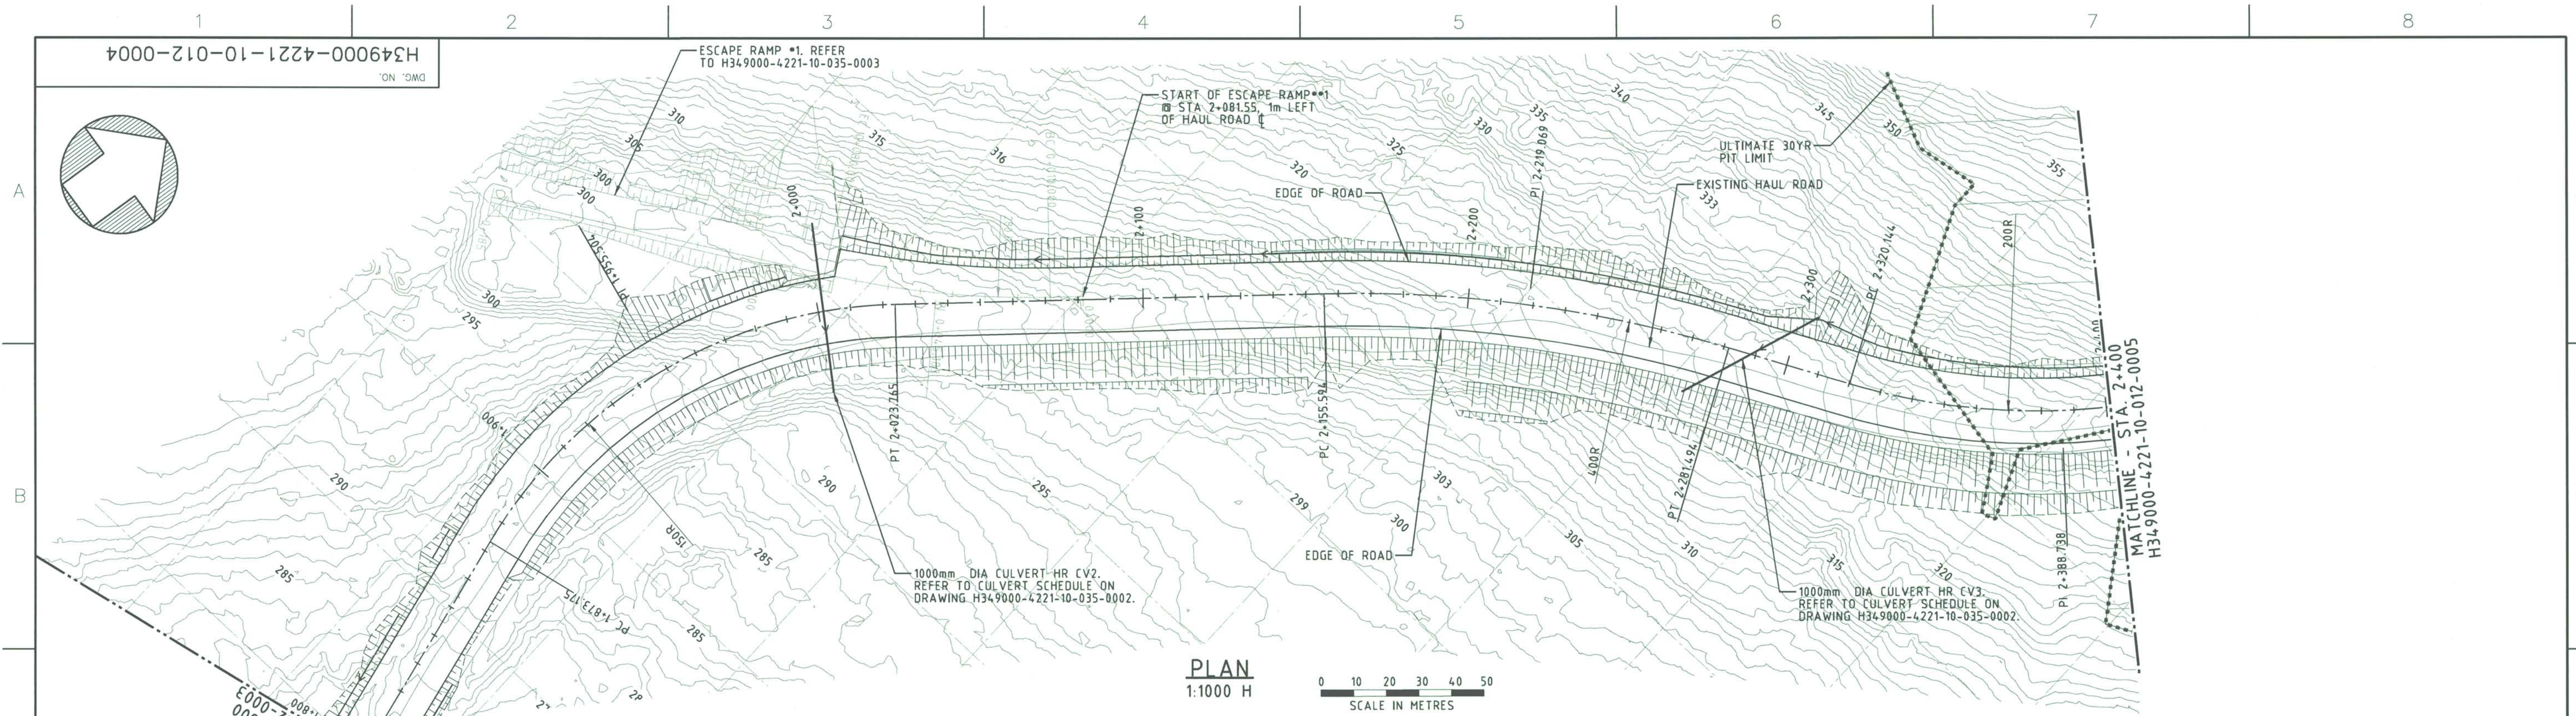

PLAN
1:1000 H

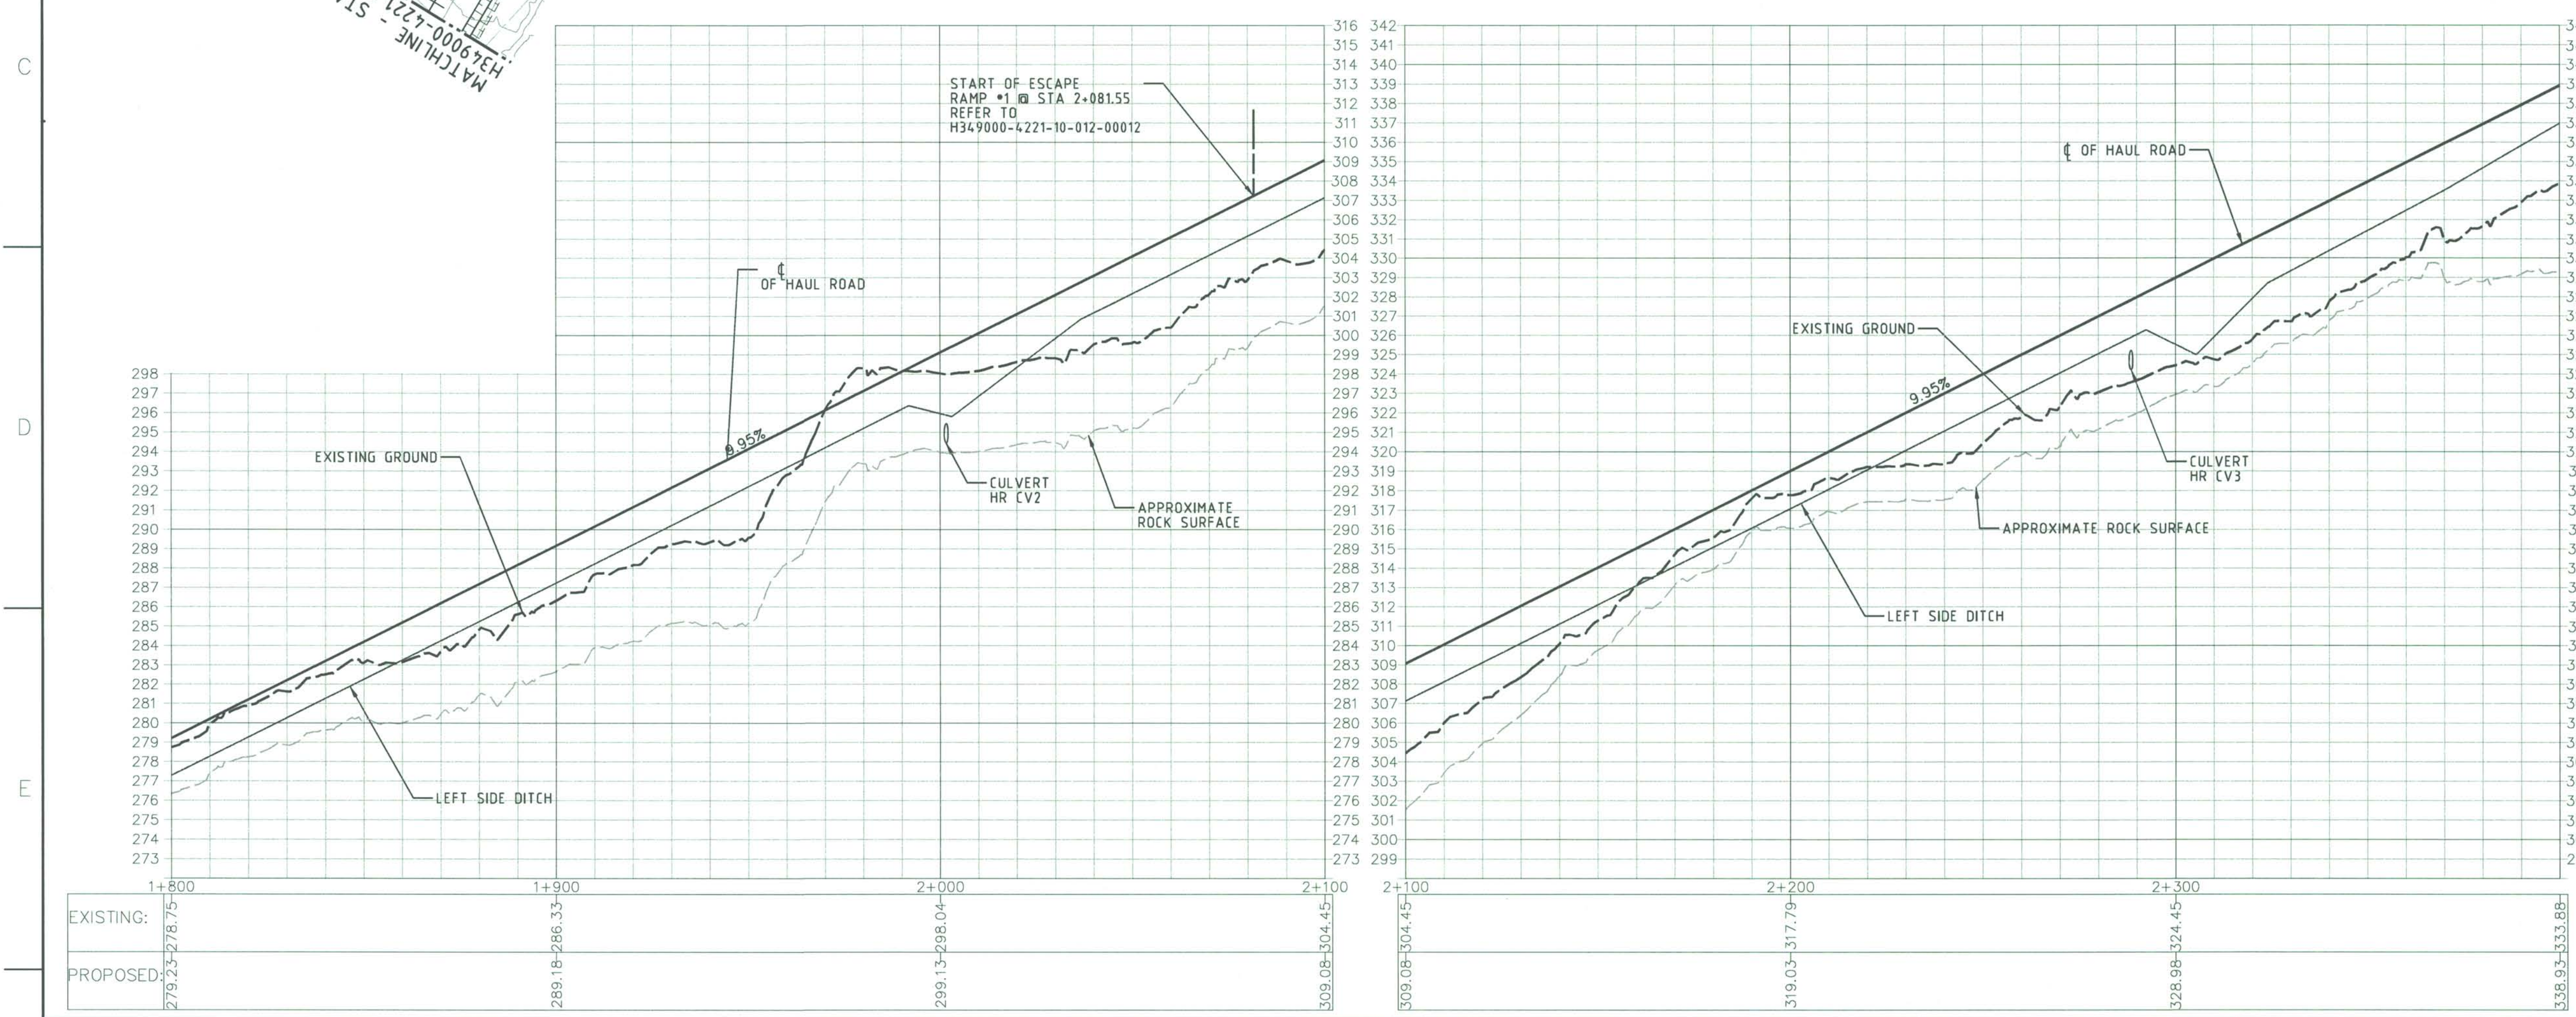

NOTES:

1. TOPOGRAPHY PROVIDED BY TERRAPOINT CANADA INC.
2. COORDINATE GRID IS SHOWN IN UTM (NAD83) ZONE 17 AND IS IN METRES.
3. CONTOURS ARE SHOWN AT 1m INTERVALS.
4. ALL DIMENSIONS AND ELEVATIONS SHOWN ARE IN METRES UNLESS NOTED OTHERWISE.
5. TO BE READ IN CONJUNCTION WITH DOCUMENT H349000-4220-10-144-0001, MINE SITE - MINE HAUL ROAD, STAKE-OUT REPORT.
6. ROCK SURFACE IS CREATED BASED ON LIMITED DATA AVAILABLE. CUT SLOPE TO BE MODIFIED IN THE FIELD PER COMPANY'S REPRESENTATIVE DIRECTION IF NECESSARY.

FOR CONSTRUCTION

PROFILE
1:1000 H
1:200 V

DRAWING NO. 1		DRAWING TITLE 2		PERMIT TO PRACTICE HATCH LTD. Signature: [Signature] Date: 23 Aug 13 PERMIT NUMBER: P 512 The Association of Professional Engineers, Geologists and Geophysicists of NWT/NU		NO. 3		DESCRIPTION 4		BY 5		CHK'D APP'D 6		DATE 7		REVISIONS 8		ISSUE AUTHORIZATION 9		SCALE 1:1000 OR AS NOTED		DWG. NO. H349000-4221-10-012-0004		REV. 0	
REFERENCE DRAWINGS																									
ORIGINAL SHEET SIZE: ISO A1 (841 x 594)																									