
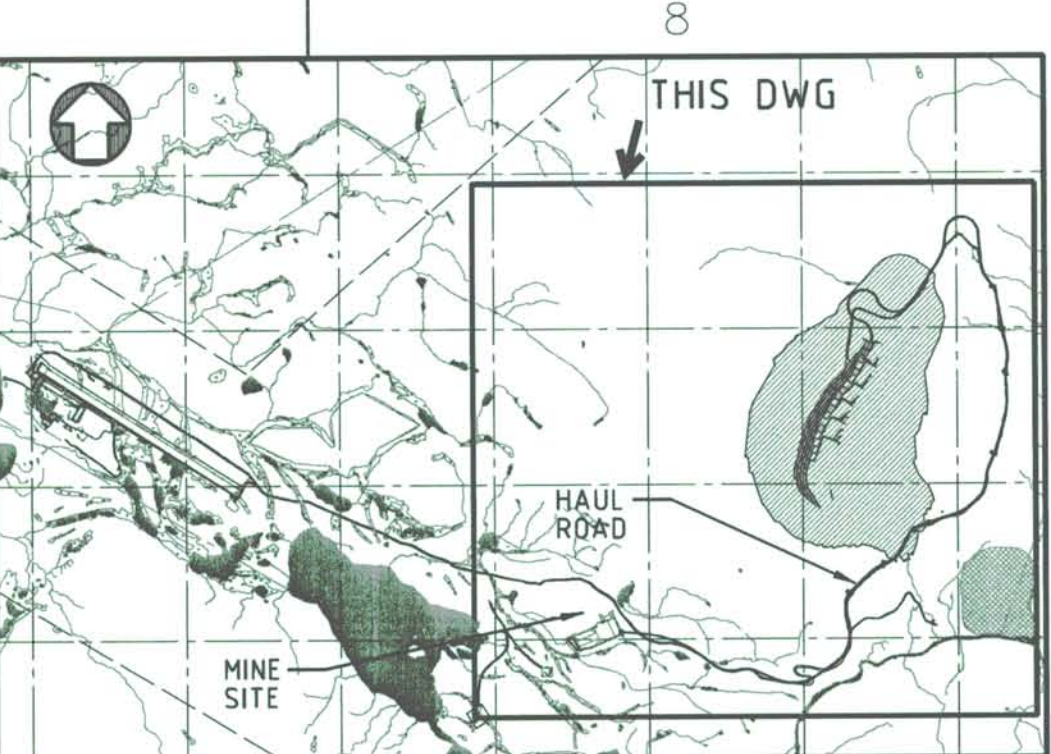


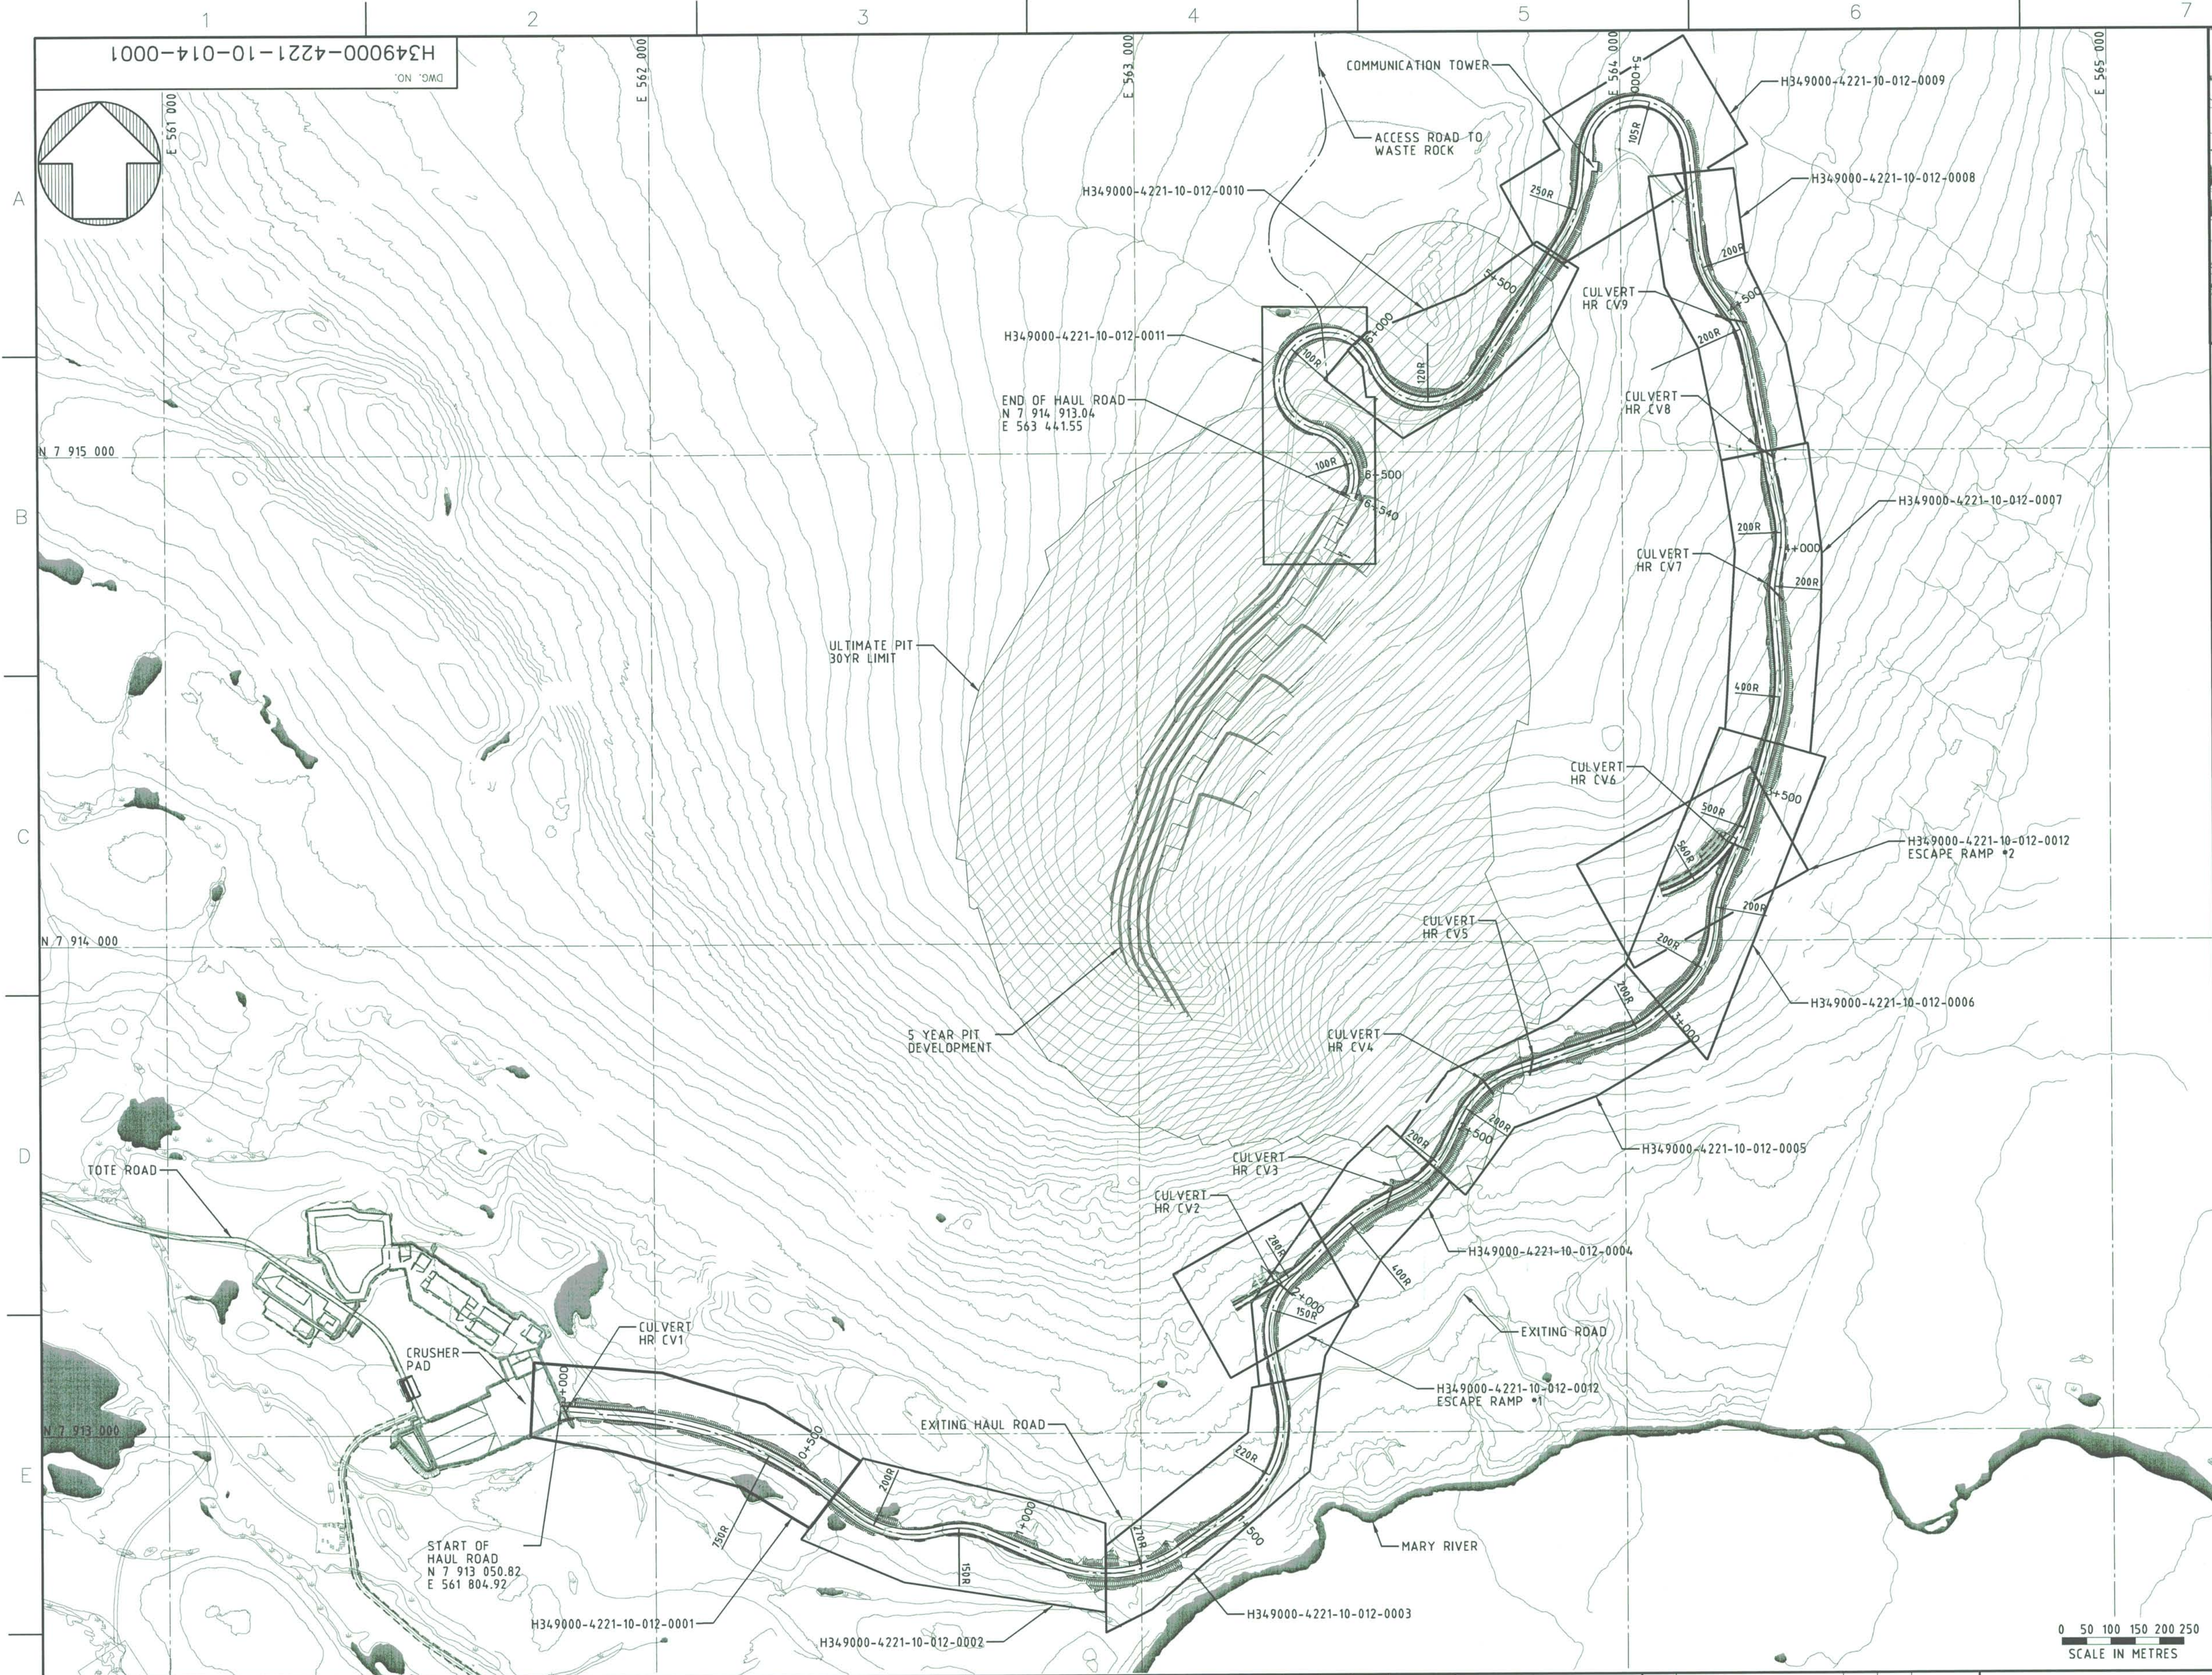


KEY PLAN

- NOTES:**
1. TOPOGRAPHY PROVIDED BY TERRAPOINT CANADA INC.
 2. COORDINATE GRID IS SHOWN IN UTM (NAD83) ZONE 17 AND IS IN METRES.
 3. CONTOURS ARE SHOWN AT 10m INTERVALS.
 4. ALL DIMENSIONS AND ELEVATIONS SHOWN ARE IN METRES UNLESS NOTED OTHERWISE.

- LEGEND**
- EXISTING GROUND CONTOURS
 - EXISTING WATERBODY
 - EXISTING STREAM
 - EXISTING HAUL ROAD
 - CL OF HAUL ROAD
 - CULVERT

FOR CONSTRUCTION

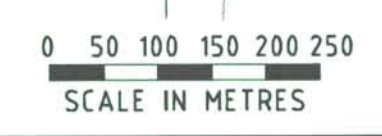

DRAWING NO.	REFERENCE DRAWINGS
H349000-4230-10-001-0001	WASTE ROCK SEDIMENTATION POND — EARTHWORKS & DRAINAGE — PLAN
H349000-4133-10-035-0001	ORE CRUSHING & SCREENING — EARTHWORKS & DRAINAGE — PLAN

PERMIT TO PRACTICE
HATCH LTD.
Signature: *[Signature]*
Date: 23 Aug 13
PERMIT NUMBER: P 512
The Association of Professional Engineers,
Geologists and Geophysicists of NWT/NU

THIS DRAWING WAS PREPARED FOR THE EXCLUSIVE USE OF BAFINLAND AND IS NOT TO BE REPRODUCED OR TRANSMITTED IN ANY FORM OR BY ANY MEANS, ELECTRONIC OR MECHANICAL, INCLUDING PHOTOCOPYING, RECORDING, OR BY ANY INFORMATION STORAGE AND RETRIEVAL SYSTEM, WITHOUT THE WRITTEN PERMISSION OF BAFINLAND. ANY REUSE OR MODIFICATION OF THIS DRAWING WITHOUT THE WRITTEN PERMISSION OF BAFINLAND IS PROHIBITED. THE USER OF THIS DRAWING SHALL BE RESPONSIBLE FOR OBTAINING ALL NECESSARY RIGHTS, PERMISSIONS, AND CLEARANCES TO USE THIS DRAWING IN THE PROJECT.

NO.	DESCRIPTION	BY	CHK'D	APP'D	DATE
REVISIONS					

REGISTERED PROFESSIONAL ENGINEER
M. M. S. HASSAN
LICENSEE
23 Aug 13
NTNU

REV.	ISSUE FOR	AUTH. BY	DATE
0	CONSTRUCTION	SH GJ	2013-08-23

ISSUE AUTHORIZATION

HATCH™

DESIGNED BY: A. SAHEL
DATE 2013-08-07
CHECKED BY: K. FALLAH
DATE 2013-08-23
PROJ. DES. COORD.: T. THERTELL
DATE 2013-08-23

DRAWN BY: G. JUBINVILLE
DATE 2013-08-07
DISCIP. ENGR.: S. HASSAN
DATE 2013-08-23
PROJ. ENGR.: J. CLELAND
DATE 2013-08-23

PROJ. MGR.: S. PERRY
DATE 2013-08-23

Baffinland

MARY RIVER PROJECT

MINE HAUL ROAD OVERALL LAYOUT

SCALE: 1:7000
OR AS NOTED

DWG. NO. H349000-4221-10-014-0001

REV. 0

ORIGINAL SHEET SIZE: ISO A1 (841 x 594)

10/07/2013 3:23:13 PM
c:\p\projectwise\jubi70836\dms74793\H349000-4221-10-014-0001.dgn