



H349000-4221-10-035-0003

DWG. NO.

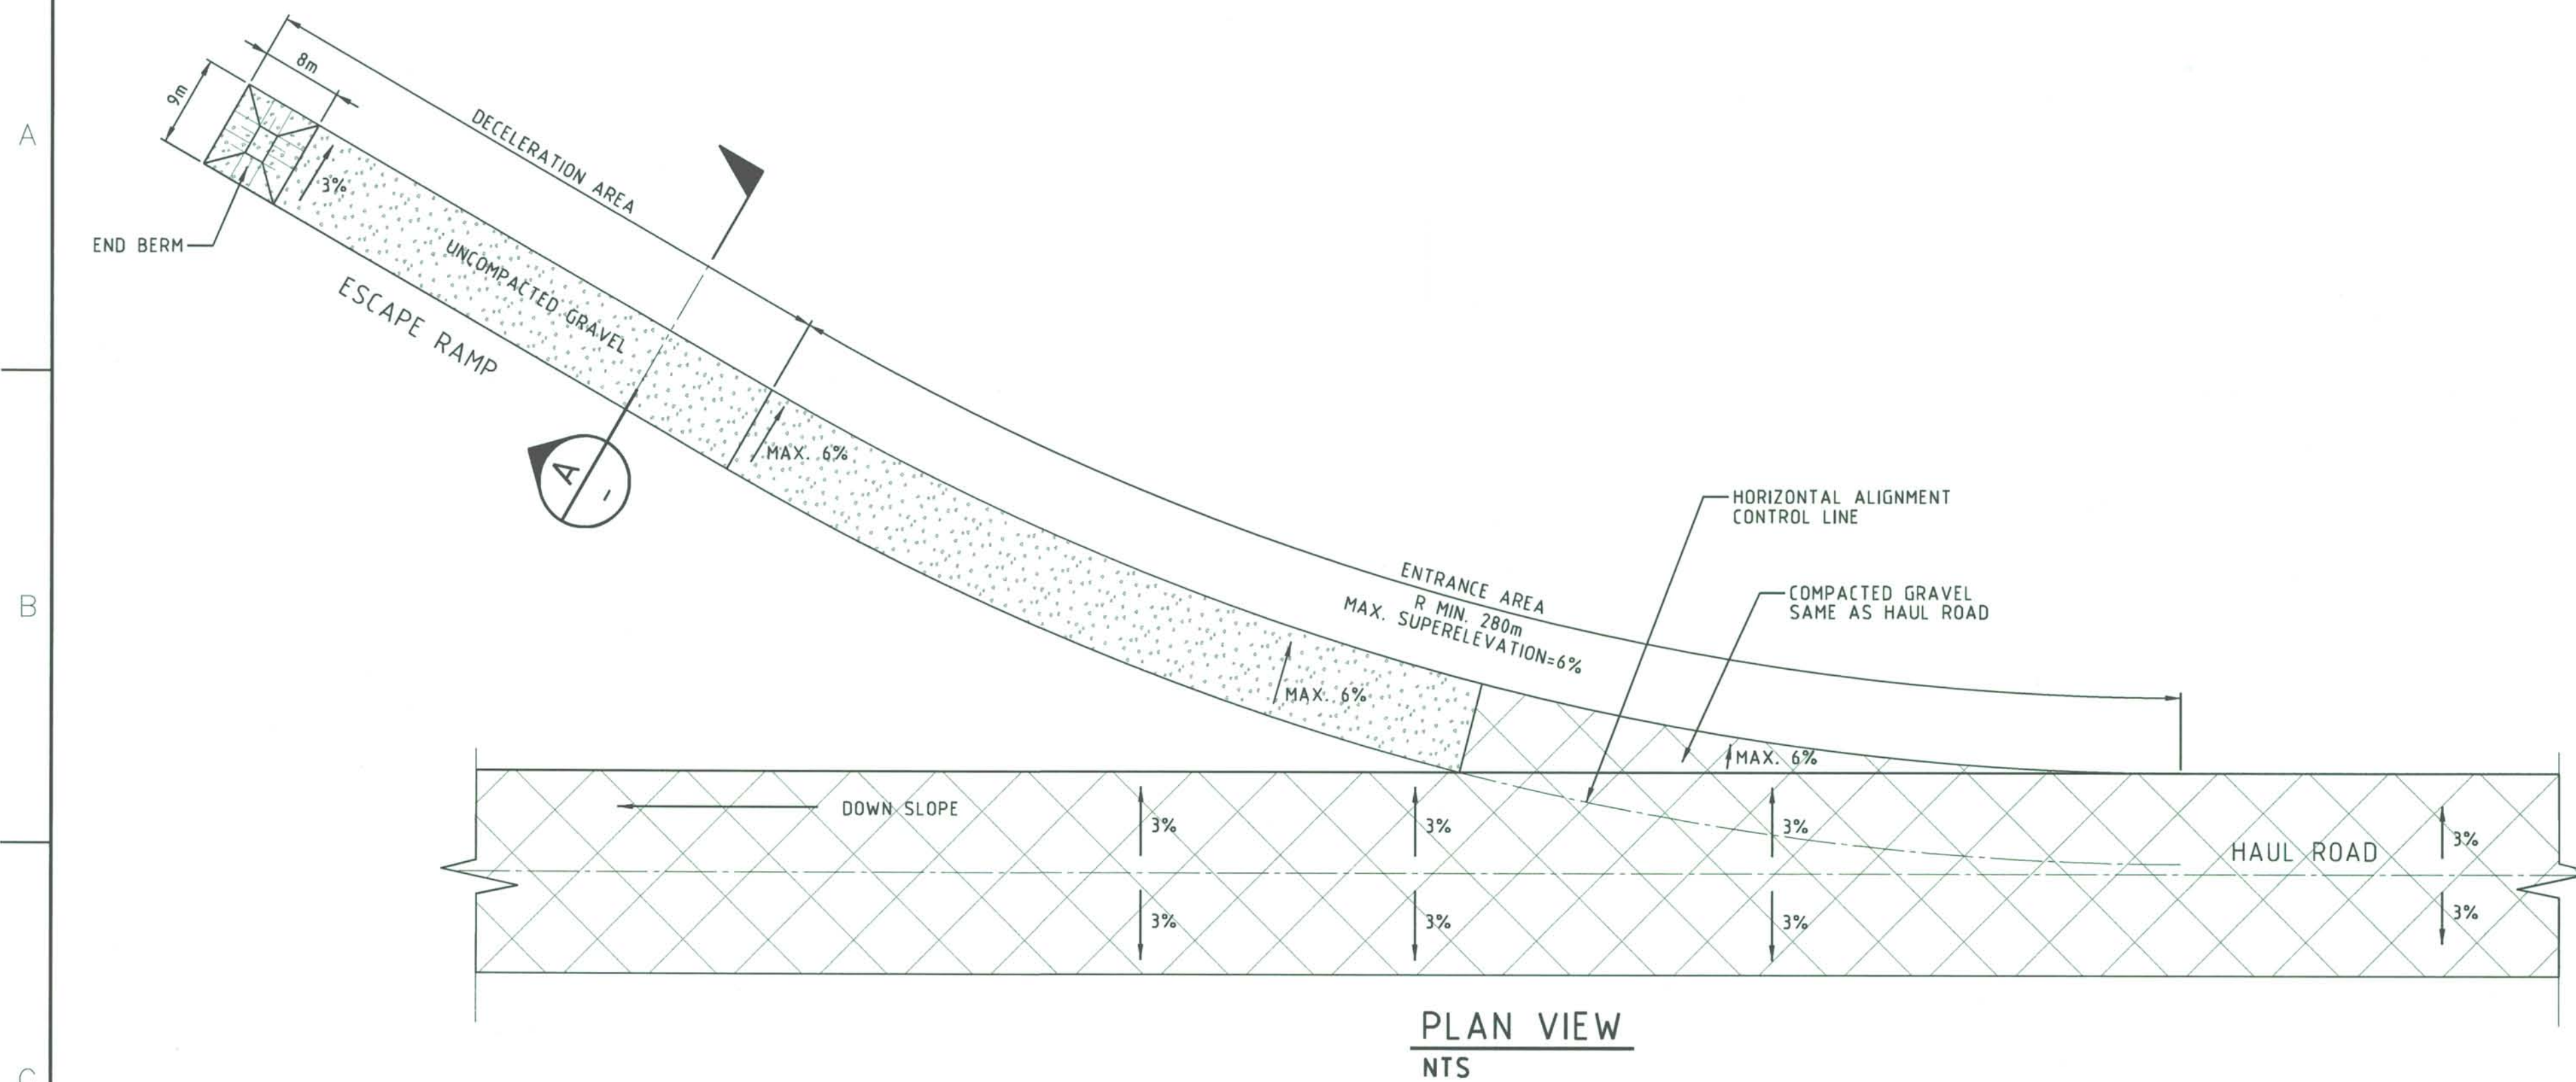

PLAN VIEW
NTS

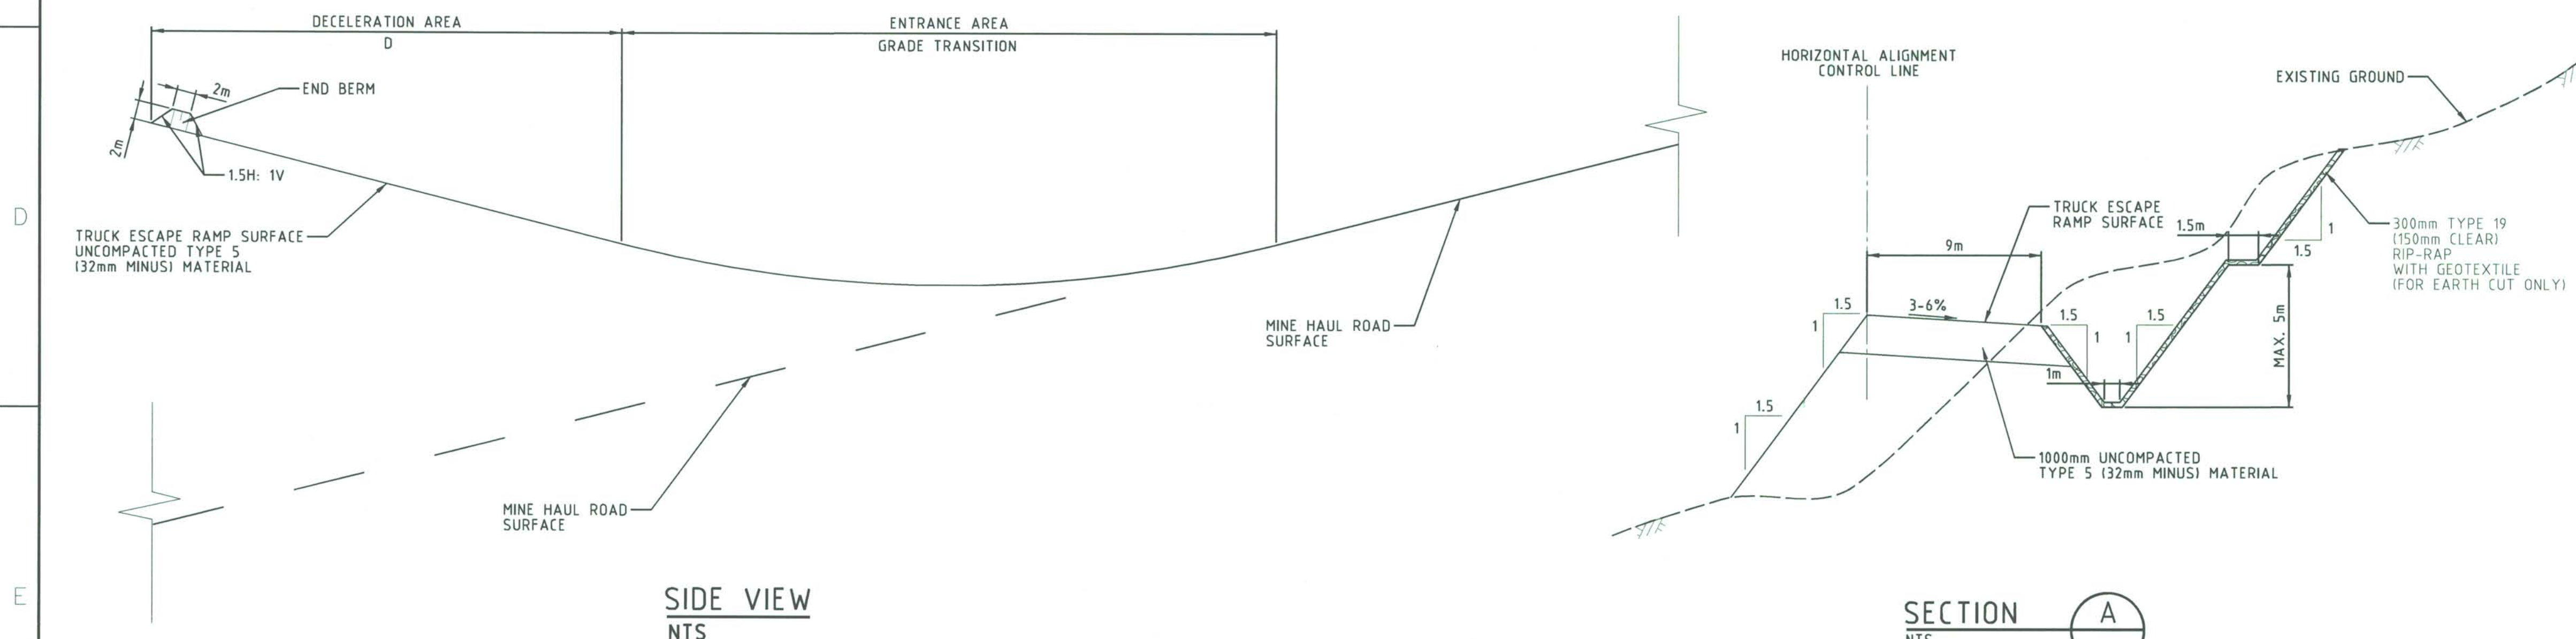

SIDE VIEW
NTS

SECTION
NTS
A

NOTES:

1. ALL DIMENSIONS AND ELEVATIONS SHOWN ARE IN METRES UNLESS NOTED OTHERWISE.

LEGEND:

- UNCOMPACTED GRAVEL
- COMPACTED GRAVEL SAME AS HAUL ROAD

FOR CONSTRUCTION

PERMIT TO PRACTICE
HATCH LTD.
Signature: *[Signature]*
Date: 23 Aug 13
PERMIT NUMBER: P 512
The Association of Professional Engineers,
Geologists and Geophysicists of NWT/NNU

THIS DRAWING WAS PREPARED FOR THE EXCLUSIVE USE OF BAFINLAND
BY HATCH LTD. (HATCH) AND IS ISSUED PURSUANT TO
THE AGREEMENT BETWEEN HATCH LTD. (HATCH) AND BAFINLAND
UNLESS OTHERWISE NOTED IN WRITING WITH DATES AS SPECIFIED ON THIS
DRAWING. (A) HATCH DOES NOT ACCEPT AND DISCLAIMS ANY AND ALL
LIABILITY OR RESPONSIBILITY, IN ANY MANNER, FOR ANY
MODIFICATION OR REVISION OF THIS DRAWING BY CLIENT AND (B) THIS
DRAWING IS CONFIDENTIAL AND ALL INTELLECTUAL PROPERTY RIGHTS
EMBEDDED OR REFERENCED IN THIS DRAWING REMAIN THE PROPERTY OF
HATCH.



HATCH™

DESIGNED BY: A. SAHEB
DATE: 2013-08-07
CHECKED BY: J. YE
DATE: 2013-08-07
K. FALLAH
DATE: 2013-08-23
PROJ. DES. COORD.: T. THERTELL
DATE: 2013-08-23
DRAWN BY: J. YE
DATE: 2013-08-07
DISCIP. ENGR.: S. HASSAN
DATE: 2013-08-23
PROJ. ENGR.: J. CLELAND
DATE: 2013-08-23
PROJ. MGR.: S. PERRY
DATE: 2013-08-23

Baffinland

MARY RIVER PROJECT

MINE HAUL ROAD
TYPICAL ESCAPE RAMP
DETAIL

SCALE: NTS
OR AS NOTED
DWG. NO.: H349000-4221-10-035-0003
ORIGINAL SHEET SIZE: ISO A1 (841 x 594)

3:02:40 PM
8/23/2013
c:\pr\projectwise\jwb70836\dms\4793\H349000-4221-10-035-0003.dgn