



# PHASE 1

DECLARED DISTANCES (SEE NOTE 3)	
TORA	866m
TODA	866m
ASDA	866m
LDA	866m

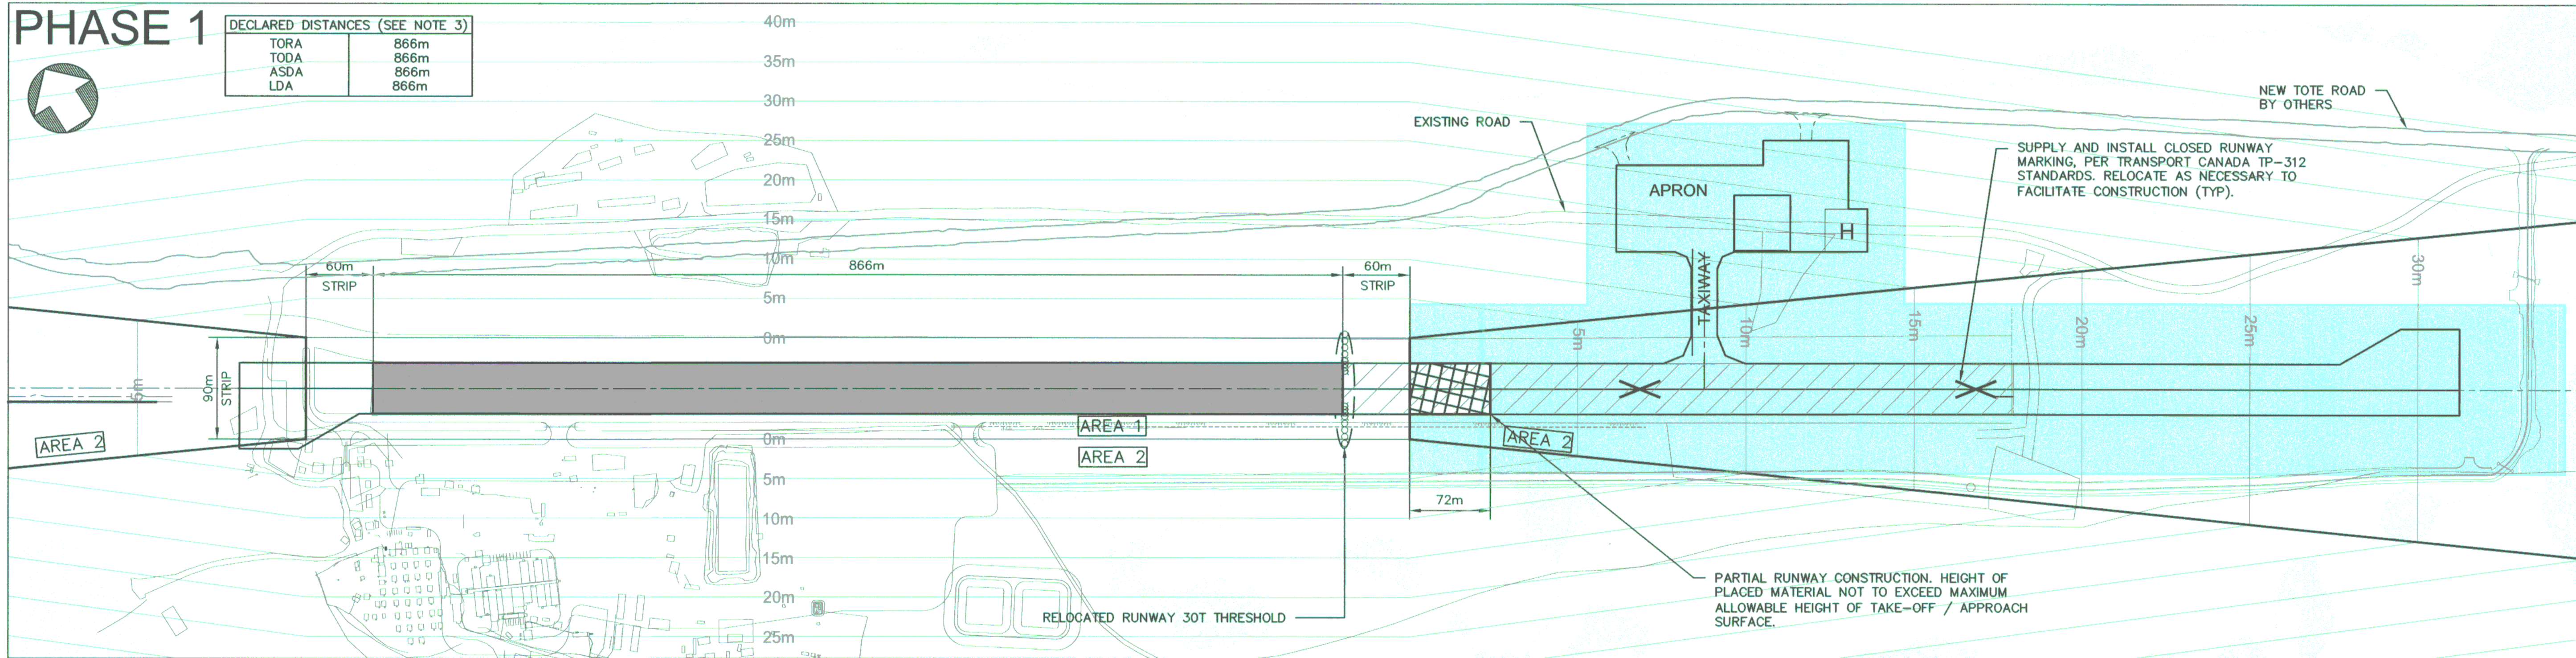

# PHASE 2

DECLARED DISTANCES (SEE NOTE 3)	
TORA	866m
TODA	866m
ASDA	866m
LDA	866m

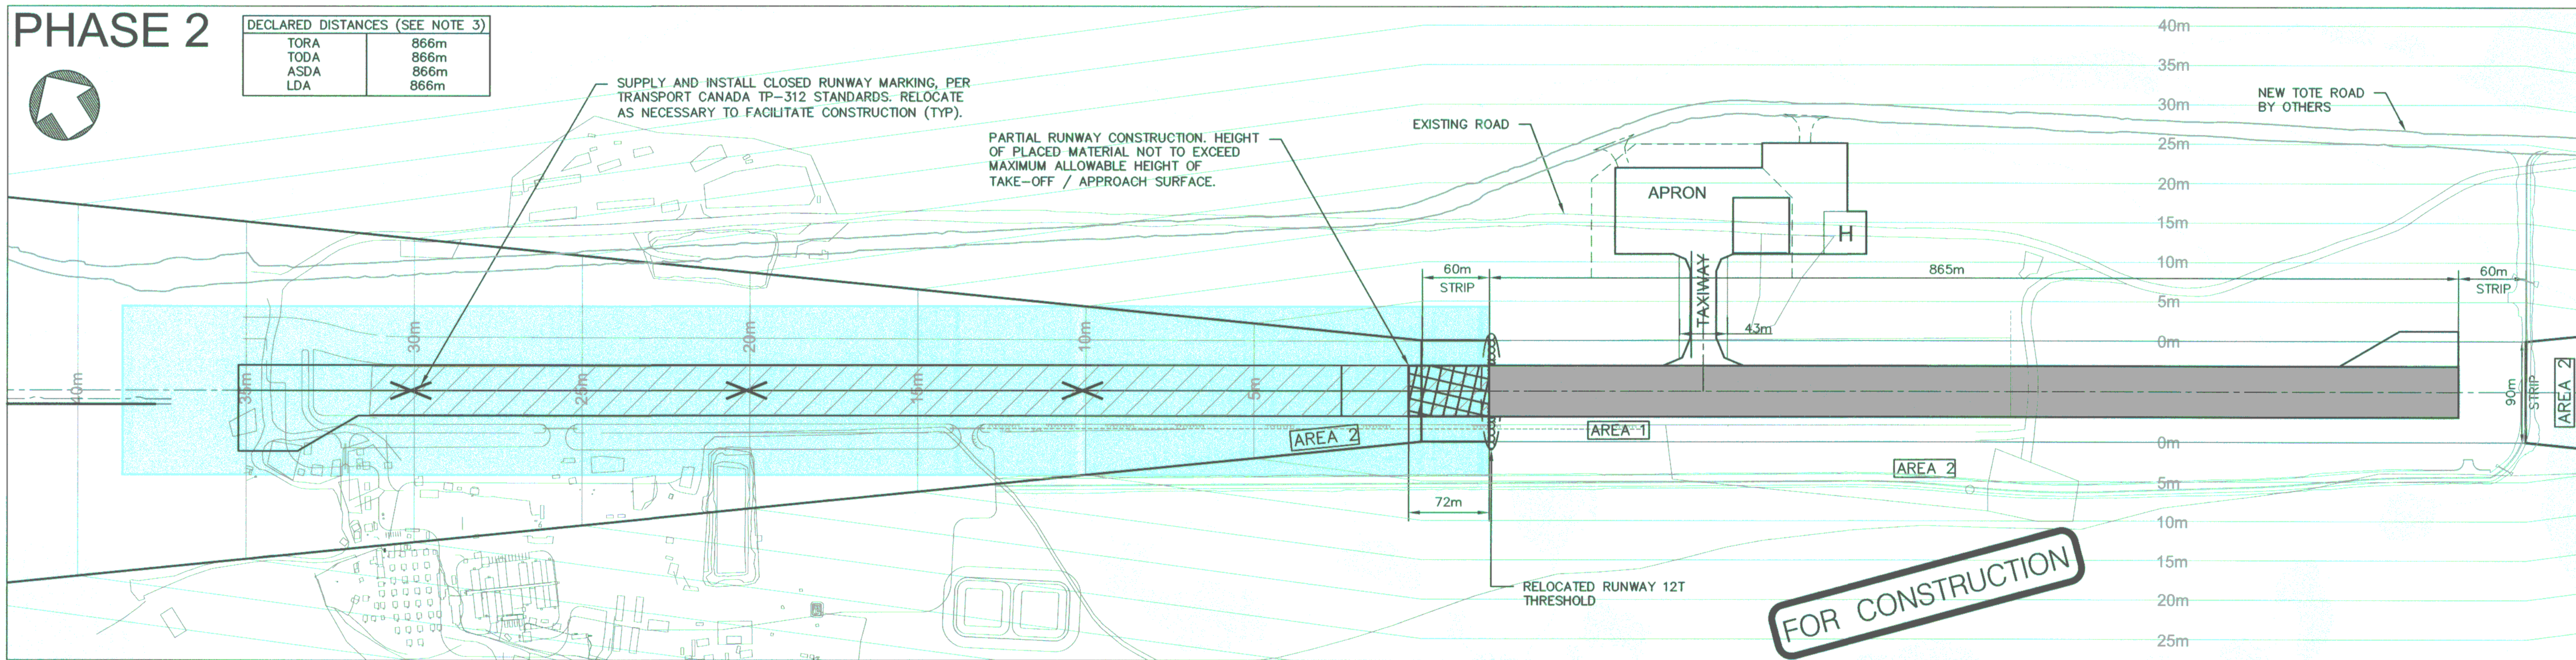

## LEGEND:

WATER	5m OBSTACLE LIMITATION SURFACE CONTOUR	LIMITS OF ACTIVE RUNWAY
EXISTING RUNWAY PAVEMENT	RUNWAY STRIP	AERODROME CONSTRUCTION ZONE
PARTIAL RUNWAY CONSTRUCTION - PHASE 1		

0 25 50 75 100 125 150  
SCALE IN METRES

## WORK AREA RESTRICTIONS

- AREA 1 - RUNWAY STRIP**
- PERSONNEL AND VEHICLES SHALL PULL-BACK OUT OF AREA DURING AIRCRAFT ARRIVALS AND TAKE-OFFS.
  - NO STORING OR STOCKPILING EQUIPMENT, VEHICLES OR MATERIALS ANY TIME.
  - AREA SHALL ALWAYS BE EVENLY GRADED WITH NO DROP-OFFS AT THE RUNWAY EDGE.
- AREA 2 - OLS AREAS**
- PERSONNEL AND VEHICLES SHALL PULL-BACK OUT OF AREA DURING AIRCRAFT ARRIVALS AND TAKE-OFFS TO SAFE DISTANCE AGREED UPON WITH AERODROME OPERATOR.
  - NO EQUIPMENT, EXCAVATED MATERIALS, OR OBSTACLES SHALL EXCEED HEIGHT OF OBSTACLE LIMITATION SURFACES SHOWN.

## NOTES:

- EQUIPMENT, VEHICLES AND MATERIALS MUST REMAIN BELOW OBSTACLE LIMITATION SURFACES AS DEFINED BY CONTOURS SHOWN. CONTOURS REPRESENT HEIGHT ABOVE RUNWAY SURFACE, OR EXTENDED RUNWAY SURFACE.
- ORANGE SNOW FENCING TO BE INSTALLED ALONG LIMITS OF AREA 1 AND 2, TO DELINEATE LIMITS OF STORAGE/PARKING OF MATERIAL AND EQUIPMENT WHILE RUNWAY IN OPERATION.
- DECLARED DISTANCES TO BE VERIFIED BY AS-BUILT SURVEY BEFORE USE.

DRAWING NO.		DRAWING TITLE		REFERENCE DRAWINGS		PERMIT TO PRACTICE HATCH LTD. Signature: [Signature] Date: 2013-09-27 PERMIT NUMBER: P 512 The Association of Professional Engineers Geologists and Geophysicists of NWT/NNU	NO.		DESCRIPTION		BY		CHK'D/APP'D		DATE		HATCH		Baffinland		MARY RIVER PROJECT		MINE SITE AERODROME PHASING PLAN		SCALE 1:3000 OR AS NOTED ORIGINAL SHEET SIZE: ISO A1 (841 x 594)		DWG. NO. H349000-4400-10-041-0003		REV. 0		
1		2		3		4		5		6		7		8		9		10		11		12		13		14		15		16	