


H349000-4400-10-041-0004-002
ON: 5MG

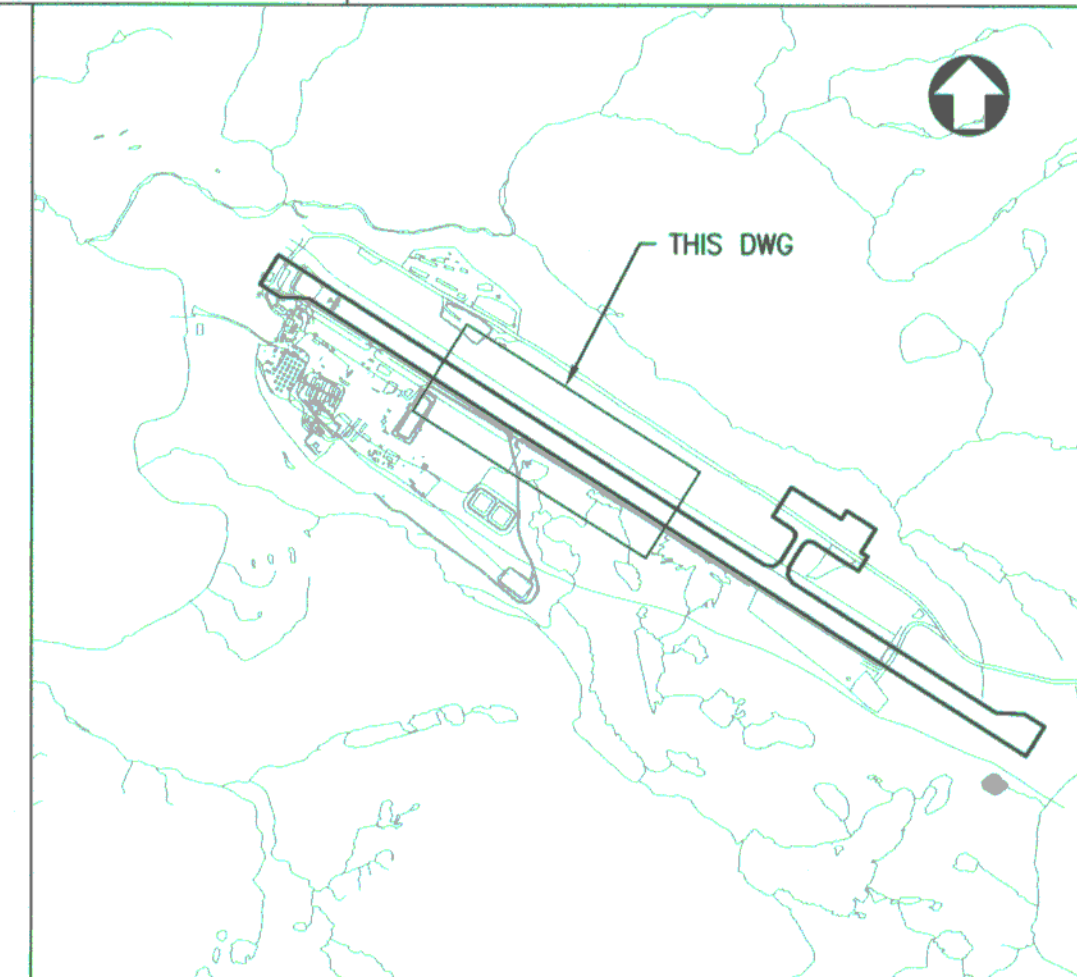

KEY PLAN

LEGEND:

- WATER
- RIVER/STREAM/DRAINAGE
- NEW AERODROME PAVEMENT STRUCTURE (150 TYPE 2 FILL, 300 TYPE 3 FILL, SUBBASE VARIES)
- SHOULDER PAVEMENT STRUCTURE (150 TYPE 2 FILL, 150 TYPE 3 FILL, SUBBASE VARIES)
- LIMITS OF EXISTING RUNWAY PAVEMENT
- DRAINAGE SWALE
- EXISTING SITE FEATURES
- POTENTIAL DEVELOPMENT AREA

NOTES:

- COORDINATES SYSTEM IS UTM (NAD83) ZONE 17 AND IN METRES.
- COORDINATES SHOWN ARE BASED ON PROJECT GROUND COORDINATE SYSTEM.
- ELEVATIONS ARE GEODETIC IN METRES.
- NEW WORK IS INDICATED WITH A HEAVIER LINE WEIGHT THAN EXISTING.
- ALL UTILITIES REMOVED TO BE BACKFILLED WITH SUBBASE AND COMPACTED TO REQUIREMENTS INDICATED IN SPECIFICATIONS.
- ALL REMOVALS TO BE DISPOSED OF OFF SITE UNLESS OTHERWISE NOTED.
- EXISTING UTILITIES SHOWN BASED ON OWNER'S RECORD DRAWINGS. CONTRACTOR TO VERIFY LOCATION AND DEPTH OF ALL UTILITIES BEFORE UNDERTAKING ANY WORK.
- FOR WORK ZONES, SEE DRAWING H349000-4400-10-041-0003.
- FOR PAVEMENT SECTION DETAILS SEE DRAWING H349000-4400-10-041-0005.
- FOR DRAINAGE SWALE DETAIL, SEE DRAWING H349000-4400-10-041-0008.
- FOR GRADING PLANS AND PROFILES, SEE DRAWINGS H349000-4400-10-041-0007-001 TO -005.
- BASE OF SWALE ELEVATIONS ARE INDICATED BY UPSTREAM AND DOWNSTREAM ELEVATIONS.
- ELECTRICAL/COMMUNICATION SERVICES NOT SHOWN FOR CLARITY. REFER TO ELECTRICAL PLANS FOR THE LOCATION OF ELECTRICAL/COMMUNICATION SERVICES.
- FOR BUILDING FOUNDATION DETAILS, SEE EARTHWORKS TYPICAL DETAILS DRAWINGS.
- DRAINAGE DITCHES SHALL BE GRADED AT A CONSTANT GRADE BETWEEN DITCH INVERT ELEVATIONS GIVEN.

RUNWAY PLAN
(STA. 200+900 TO STA.201+480)

FOR CONSTRUCTION



PERMIT TO PRACTICE
HATCH LTD.
Signature: [Signature]
Date: 2013-01-27
PERMIT NUMBER: P 512
The Association of Professional Engineers
Geologists and Geophysicists of NWT/NU



HATCH™

DESIGNED BY
P. PLUT
DATE 2013/02/01
CHECKED BY P.C.
G. NOWAK
DATE 2013/09/19
PROJ. DES. COORD.
T. THERTELL
DATE 2013/09/25
PROJ. MGR.
S. PERRY
DATE 2013/09/25

DRAWN BY
P. PLUT
DATE 2013/02/01
DISCIP. ENGR.
H. BUITELAAR
DATE 2013/09/25
PROJ. ENGR.
J. CLELAND
DATE 26+3/09/25

Baffinland

MARY RIVER PROJECT

MINE SITE
AERODROME
LAYOUT PLAN - SHEET 2 OF 5

SCALE
1:1000
OR AS NOTED
DWG. NO.
H349000-4400-10-041-0004-002
ORIGINAL SHEET SIZE: ISO A1 (841 x 594)

REV.
0

	</
--	--	----