

A

B


C

D

E

F

MATCH LINE - STA 202+060
SHEET 3 OF 5

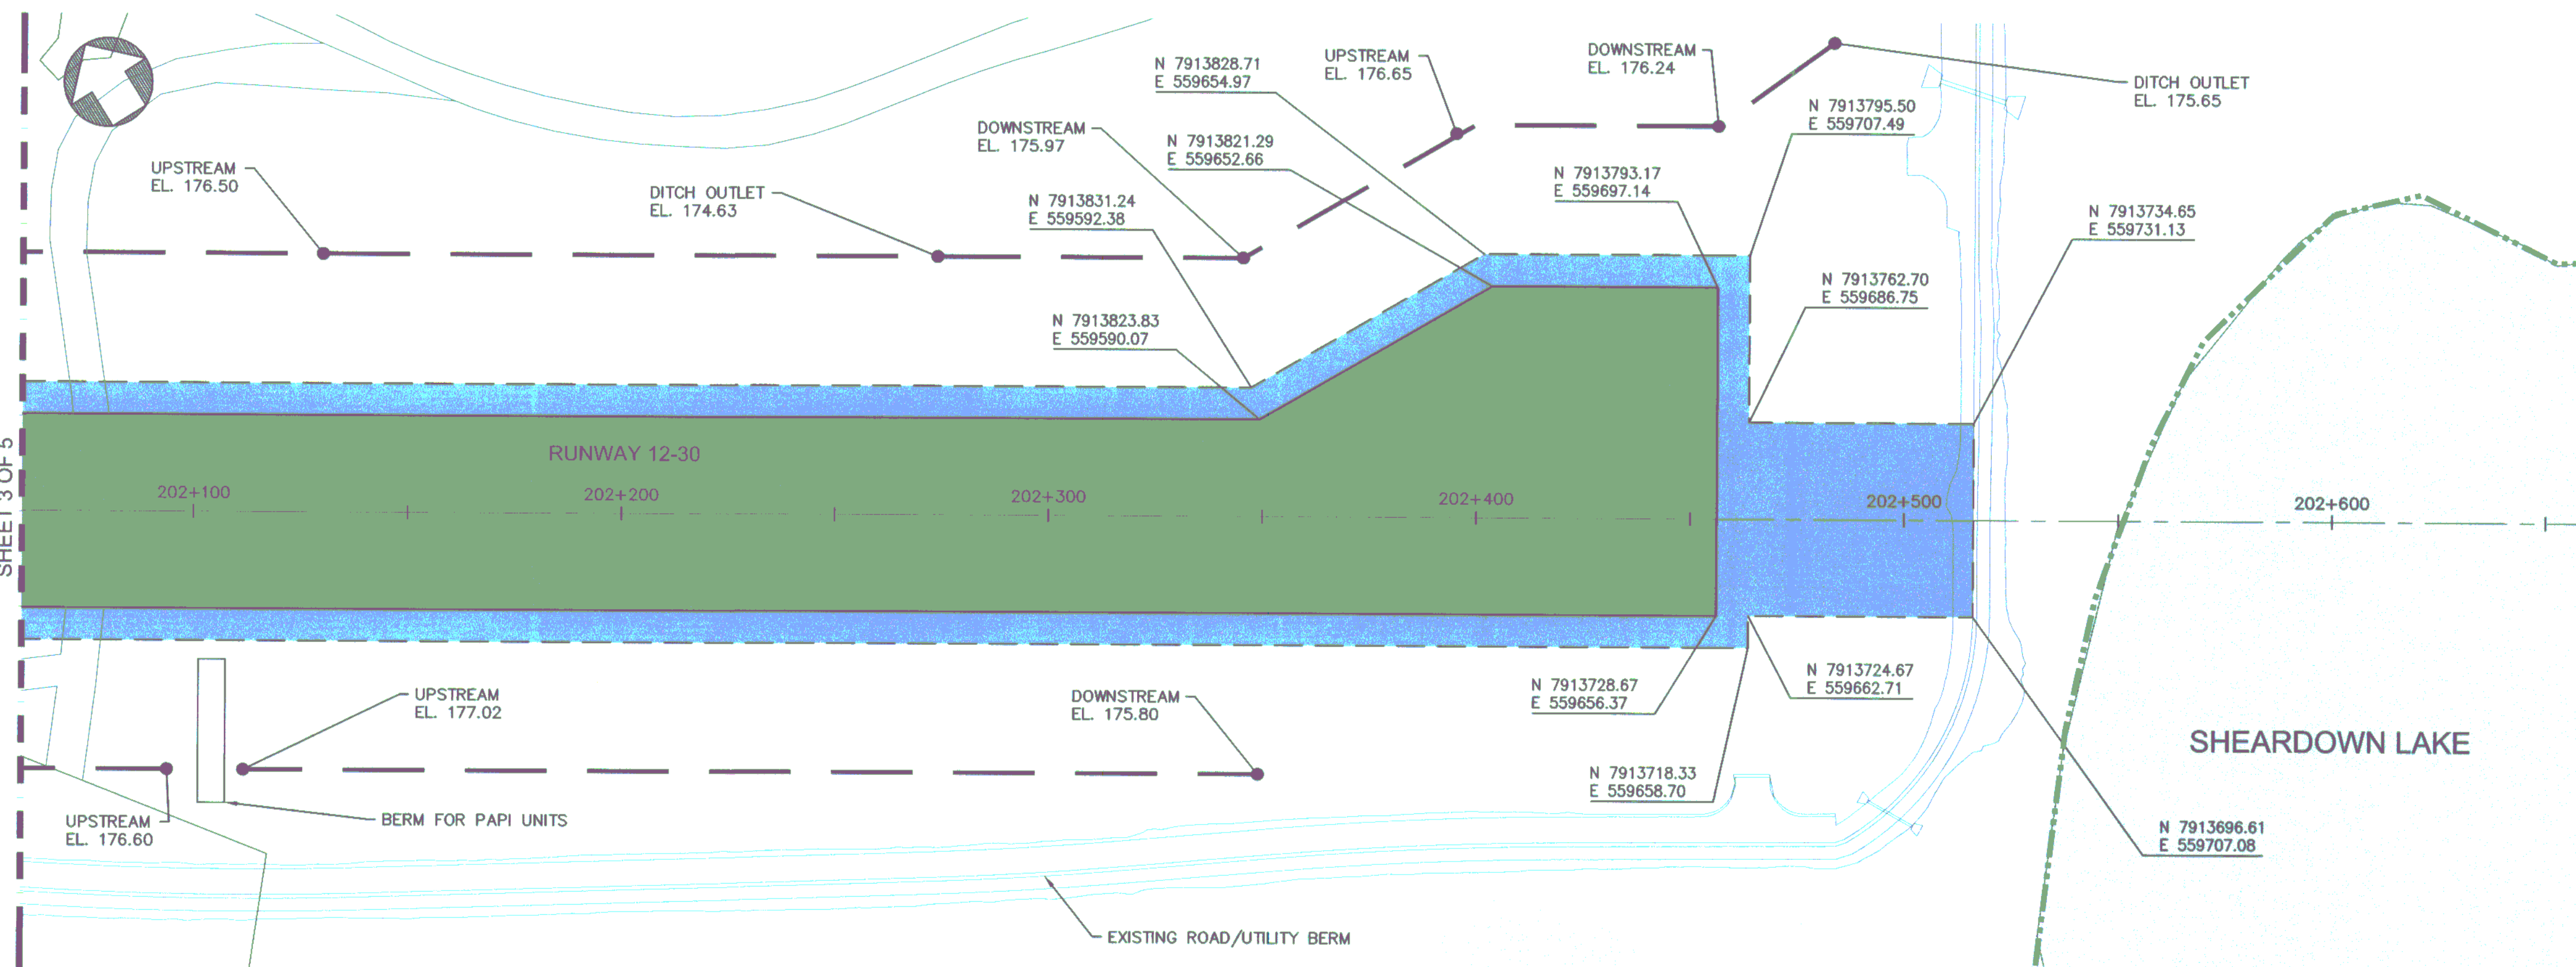

RUNWAY PLAN
(STA. 202+060 TO END)

FOR CONSTRUCTION

0 10 20 30 40 50
SCALE IN METRES

DRAWING NO.	DRAWING TITLE
1	REFERENCE DRAWINGS
2	
3	
4	
5	
6	
7	
8	

PERMIT TO PRACTICE
HATCH LTD.
Signature: *[Signature]*
Date: 2013-09-27
PERMIT NUMBER: P 512
The Association of Professional Engineers
Geologists and Geophysicists of NW7(NZ)

THIS DRAWING WAS PREPARED FOR THE EXCLUSIVE USE OF BAFFINLAND
AND IS NOT TO BE REPRODUCED OR USED FOR ANY OTHER PURPOSE
WITHOUT THE WRITTEN PERMISSION OF HATCH LTD. ANY REUSE OF THIS
DRAWING FOR ANY OTHER PROJECT OR PURPOSE IS STRICTLY PROHIBITED
AND WILL BE CONSIDERED A VIOLATION OF THE PROFESSIONAL
ETHICS OF THE ENGINEER OR GEOLOGIST. ANY REUSE OF THIS
DRAWING FOR ANY OTHER PROJECT OR PURPOSE IS STRICTLY
PROHIBITED AND WILL BE CONSIDERED A VIOLATION OF THE
PROFESSIONAL ETHICS OF THE ENGINEER OR GEOLOGIST.

NO.	DESCRIPTION	BY	CHK'D	APP'D	DATE
1					
2					
3					
4					
5					
6					
7					
8					

REGISTERED PROFESSIONAL ENGINEER
H. BUITELAAR
LICENSEE
2013-09-27
NTINU

REV.	CONSTRUCTION	HB	JC	DATE
0				2013/09/25
1				
2				
3				
4				
5				
6				
7				
8				

HATCH

DESIGNED BY
P. PLUT
DATE 2013/02/01
CHECKED BY
G. NOWAK
DATE 2013/09/19
PROJ. DES. COORD.
T. THERTELL
DATE 2013/09/25
PROJ. MGR.
S. PERKINS
DATE 2013/09/25

DRAWN BY
P. PLUT
DATE 2013/02/01
DISCIP. ENGR.
H. BUITELAAR
DATE 2013/09/25
PROJ. ENGR.
J. CLELAND
DATE 2013/09/25

Baffinland

MARY RIVER PROJECT

MINE SITE
AERODROME
LAYOUT PLAN - SHEET 4 OF 5

SCALE
1:1000
OR AS NOTED
[ORIGINAL SHEET SIZE: ISO A1 (841 x 594)]

DWG. NO.
H349000-4400-10-041-0004-004

REV.
0