
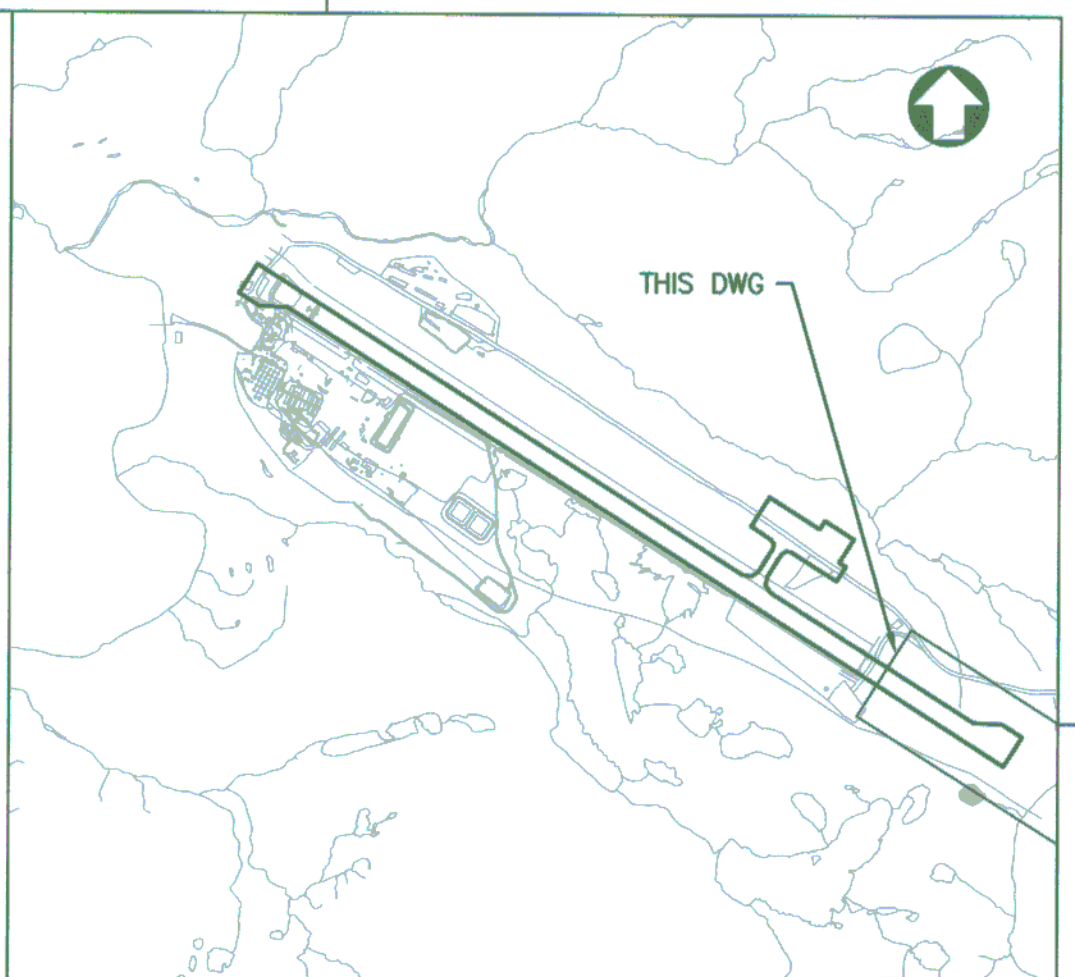


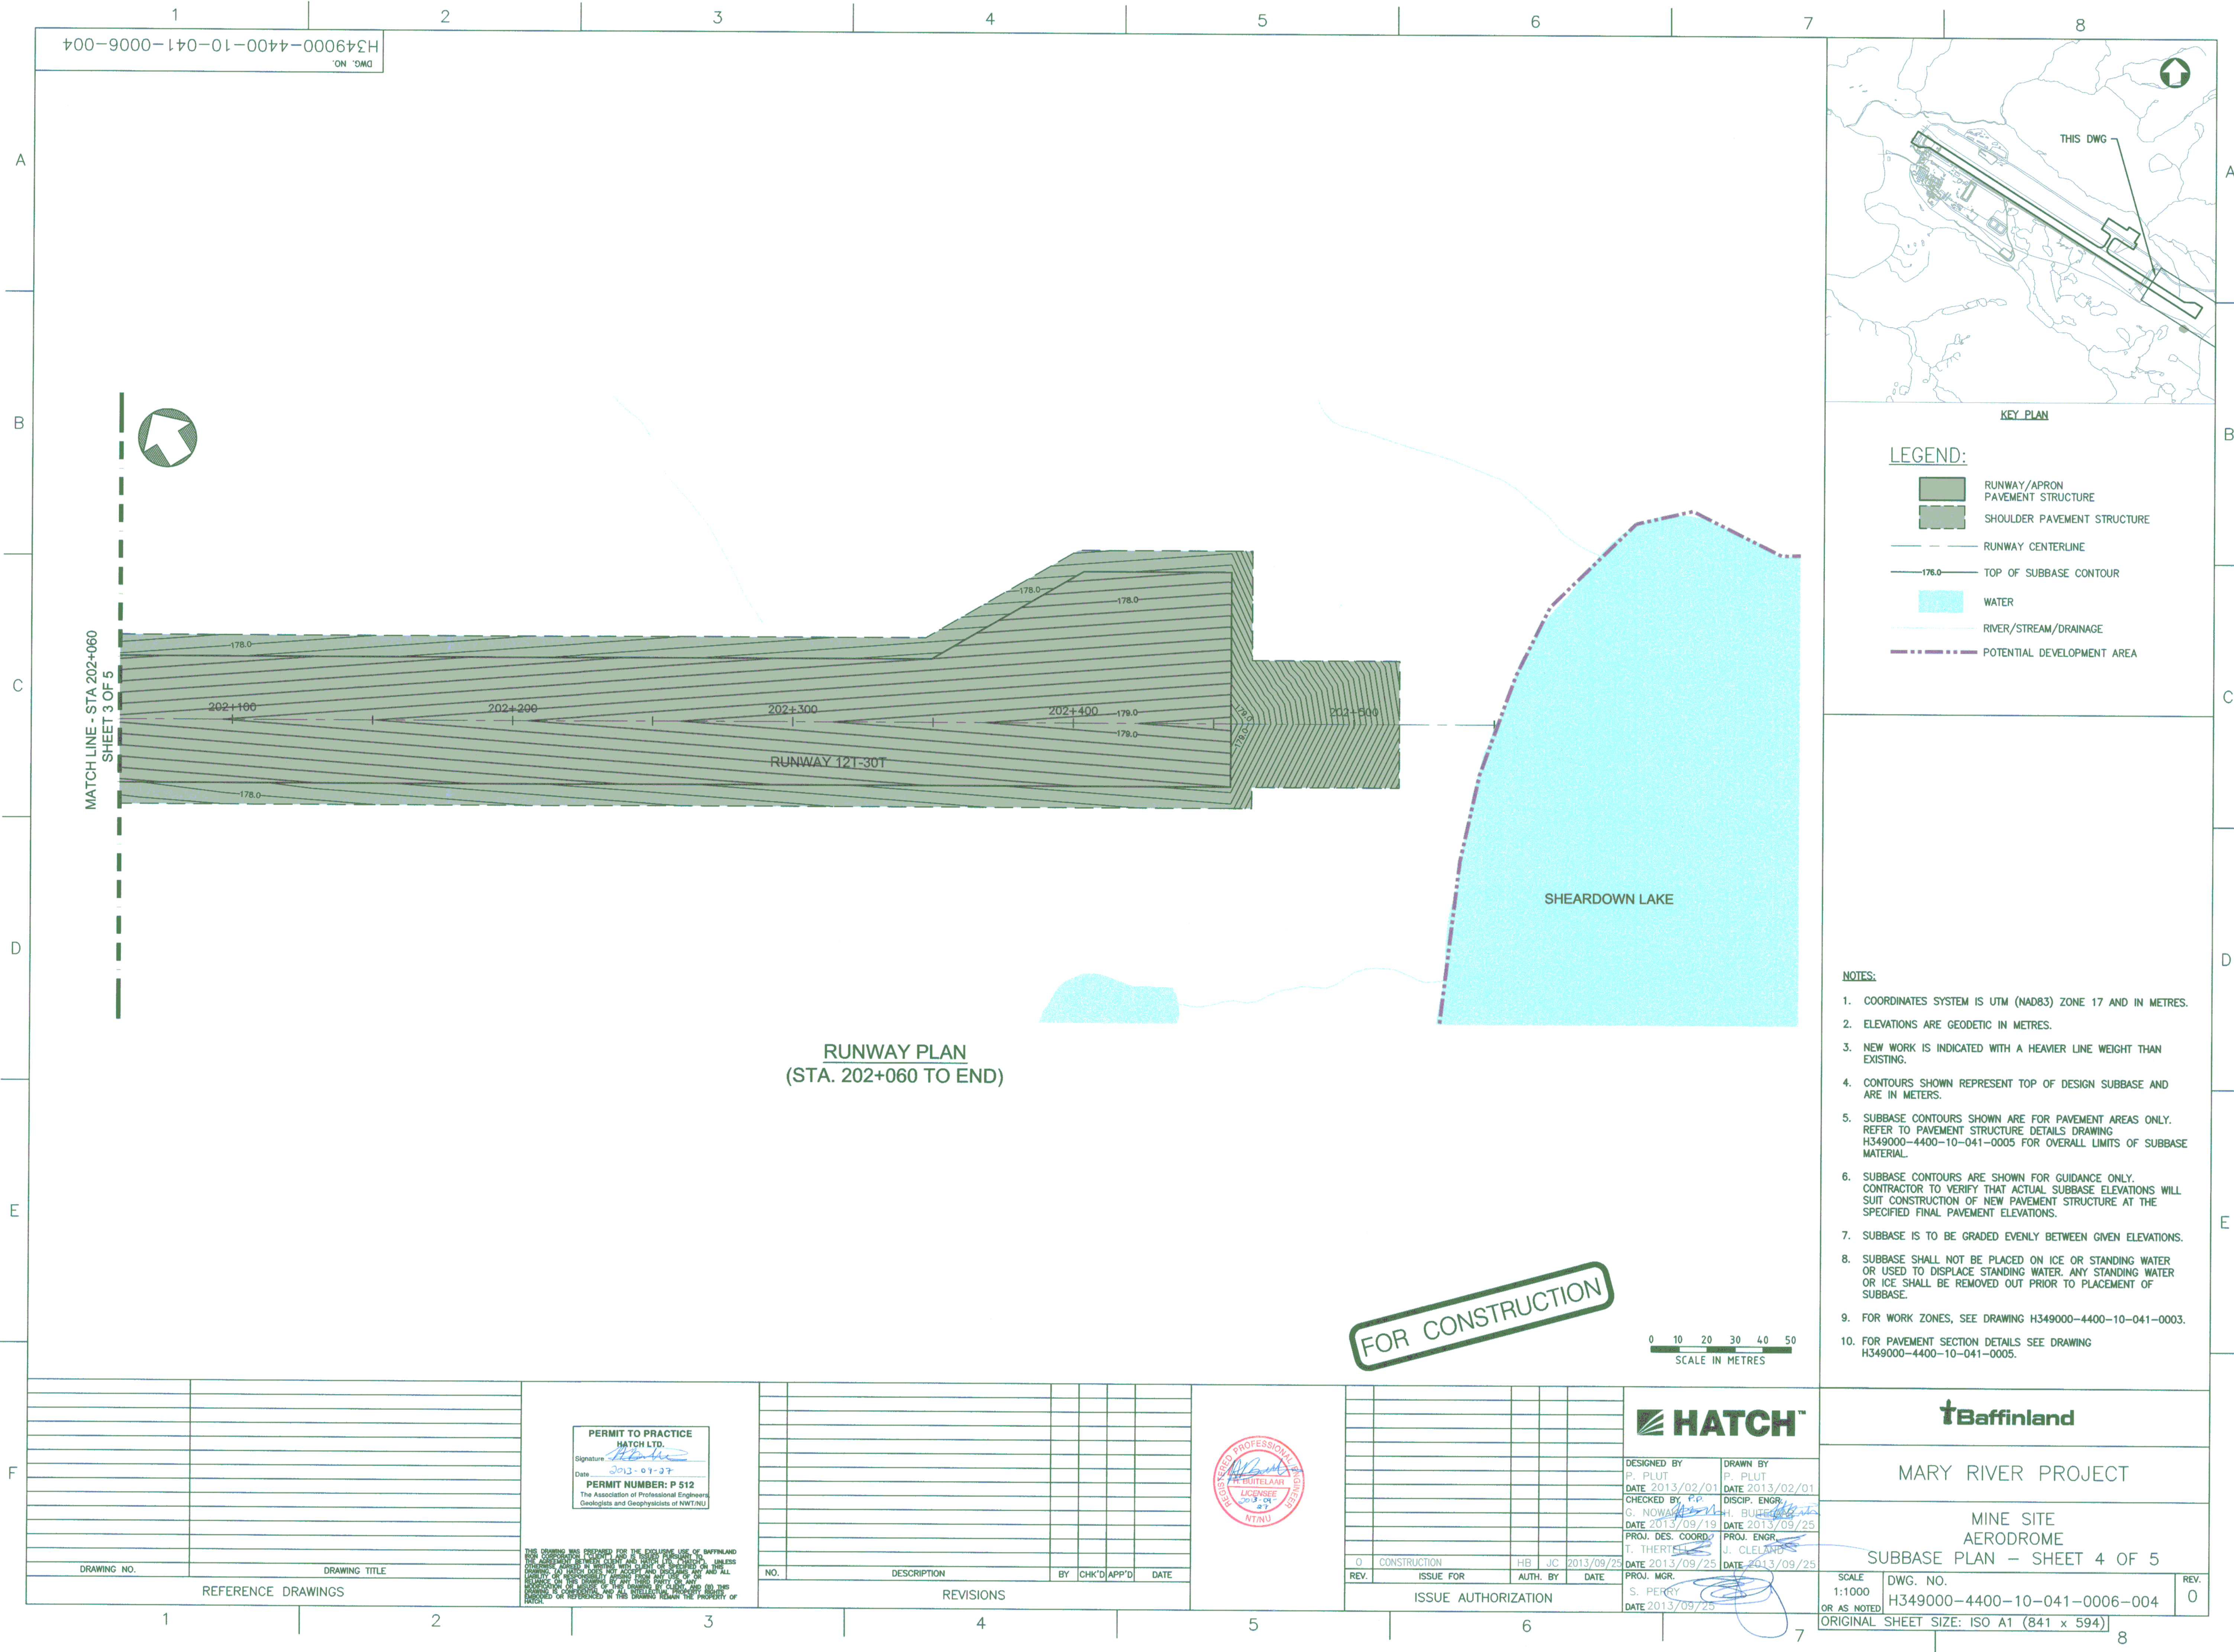

- KEY PLAN
- LEGEND:
- RUNWAY/APRON PAVEMENT STRUCTURE
 - SHOULDER PAVEMENT STRUCTURE
 - RUNWAY CENTERLINE
 - TOP OF SUBBASE CONTOUR
 - WATER
 - RIVER/STREAM/DRAINAGE
 - POTENTIAL DEVELOPMENT AREA

- NOTES:
- COORDINATES SYSTEM IS UTM (NAD83) ZONE 17 AND IN METRES.
 - ELEVATIONS ARE GEODETIC IN METRES.
 - NEW WORK IS INDICATED WITH A HEAVIER LINE WEIGHT THAN EXISTING.
 - CONTOURS SHOWN REPRESENT TOP OF DESIGN SUBBASE AND ARE IN METERS.
 - SUBBASE CONTOURS SHOWN ARE FOR PAVEMENT AREAS ONLY. REFER TO PAVEMENT STRUCTURE DETAILS DRAWING H349000-4400-10-041-0005 FOR OVERALL LIMITS OF SUBBASE MATERIAL.
 - SUBBASE CONTOURS ARE SHOWN FOR GUIDANCE ONLY. CONTRACTOR TO VERIFY THAT ACTUAL SUBBASE ELEVATIONS WILL SUIT CONSTRUCTION OF NEW PAVEMENT STRUCTURE AT THE SPECIFIED FINAL PAVEMENT ELEVATIONS.
 - SUBBASE IS TO BE GRADED EVENLY BETWEEN GIVEN ELEVATIONS.
 - SUBBASE SHALL NOT BE PLACED ON ICE OR STANDING WATER OR USED TO DISPLACE STANDING WATER. ANY STANDING WATER OR ICE SHALL BE REMOVED OUT PRIOR TO PLACEMENT OF SUBBASE.
 - FOR WORK ZONES, SEE DRAWING H349000-4400-10-041-0003.
 - FOR PAVEMENT SECTION DETAILS SEE DRAWING H349000-4400-10-041-0005.

FOR CONSTRUCTION

0 10 20 30 40 50
SCALE IN METRES

DRAWING NO.		DRAWING TITLE		PERMIT TO PRACTICE HATCH LTD. Signature: [Signature] Date: 2013-09-27 PERMIT NUMBER: P 512 The Association of Professional Engineers, Geologists and Geophysicists of NWT/NTNU		NO.		DESCRIPTION		BY	CHK'D	APP'D	DATE	REV.		ISSUE FOR		AUTH.	BY	DATE	HATCH		DESIGNED BY P. PLUT DATE 2013/02/01 CHECKED BY G. NOWAK DATE 2013/09/19 PROJ. DES. COORD. T. THERTELL DATE 2013/09/25 PROJ. MGR. S. PERRY DATE 2013/09/25		DRAWN BY P. PLUT DATE 2013/02/01 DISCIP. ENGR. H. BUIE DATE 2013/09/25 PROJ. ENGR. J. CLELAND DATE 2013/09/25		Baffinland		MARY RIVER PROJECT		MINE SITE AERODROME SUBBASE PLAN - SHEET 4 OF 5		SCALE 1:1000 OR AS NOTED		DWG. NO. H349000-4400-10-041-0006-004		REV. 0	
REFERENCE DRAWINGS																										ORIGINAL SHEET SIZE: ISO A1 (841 x 594)												