

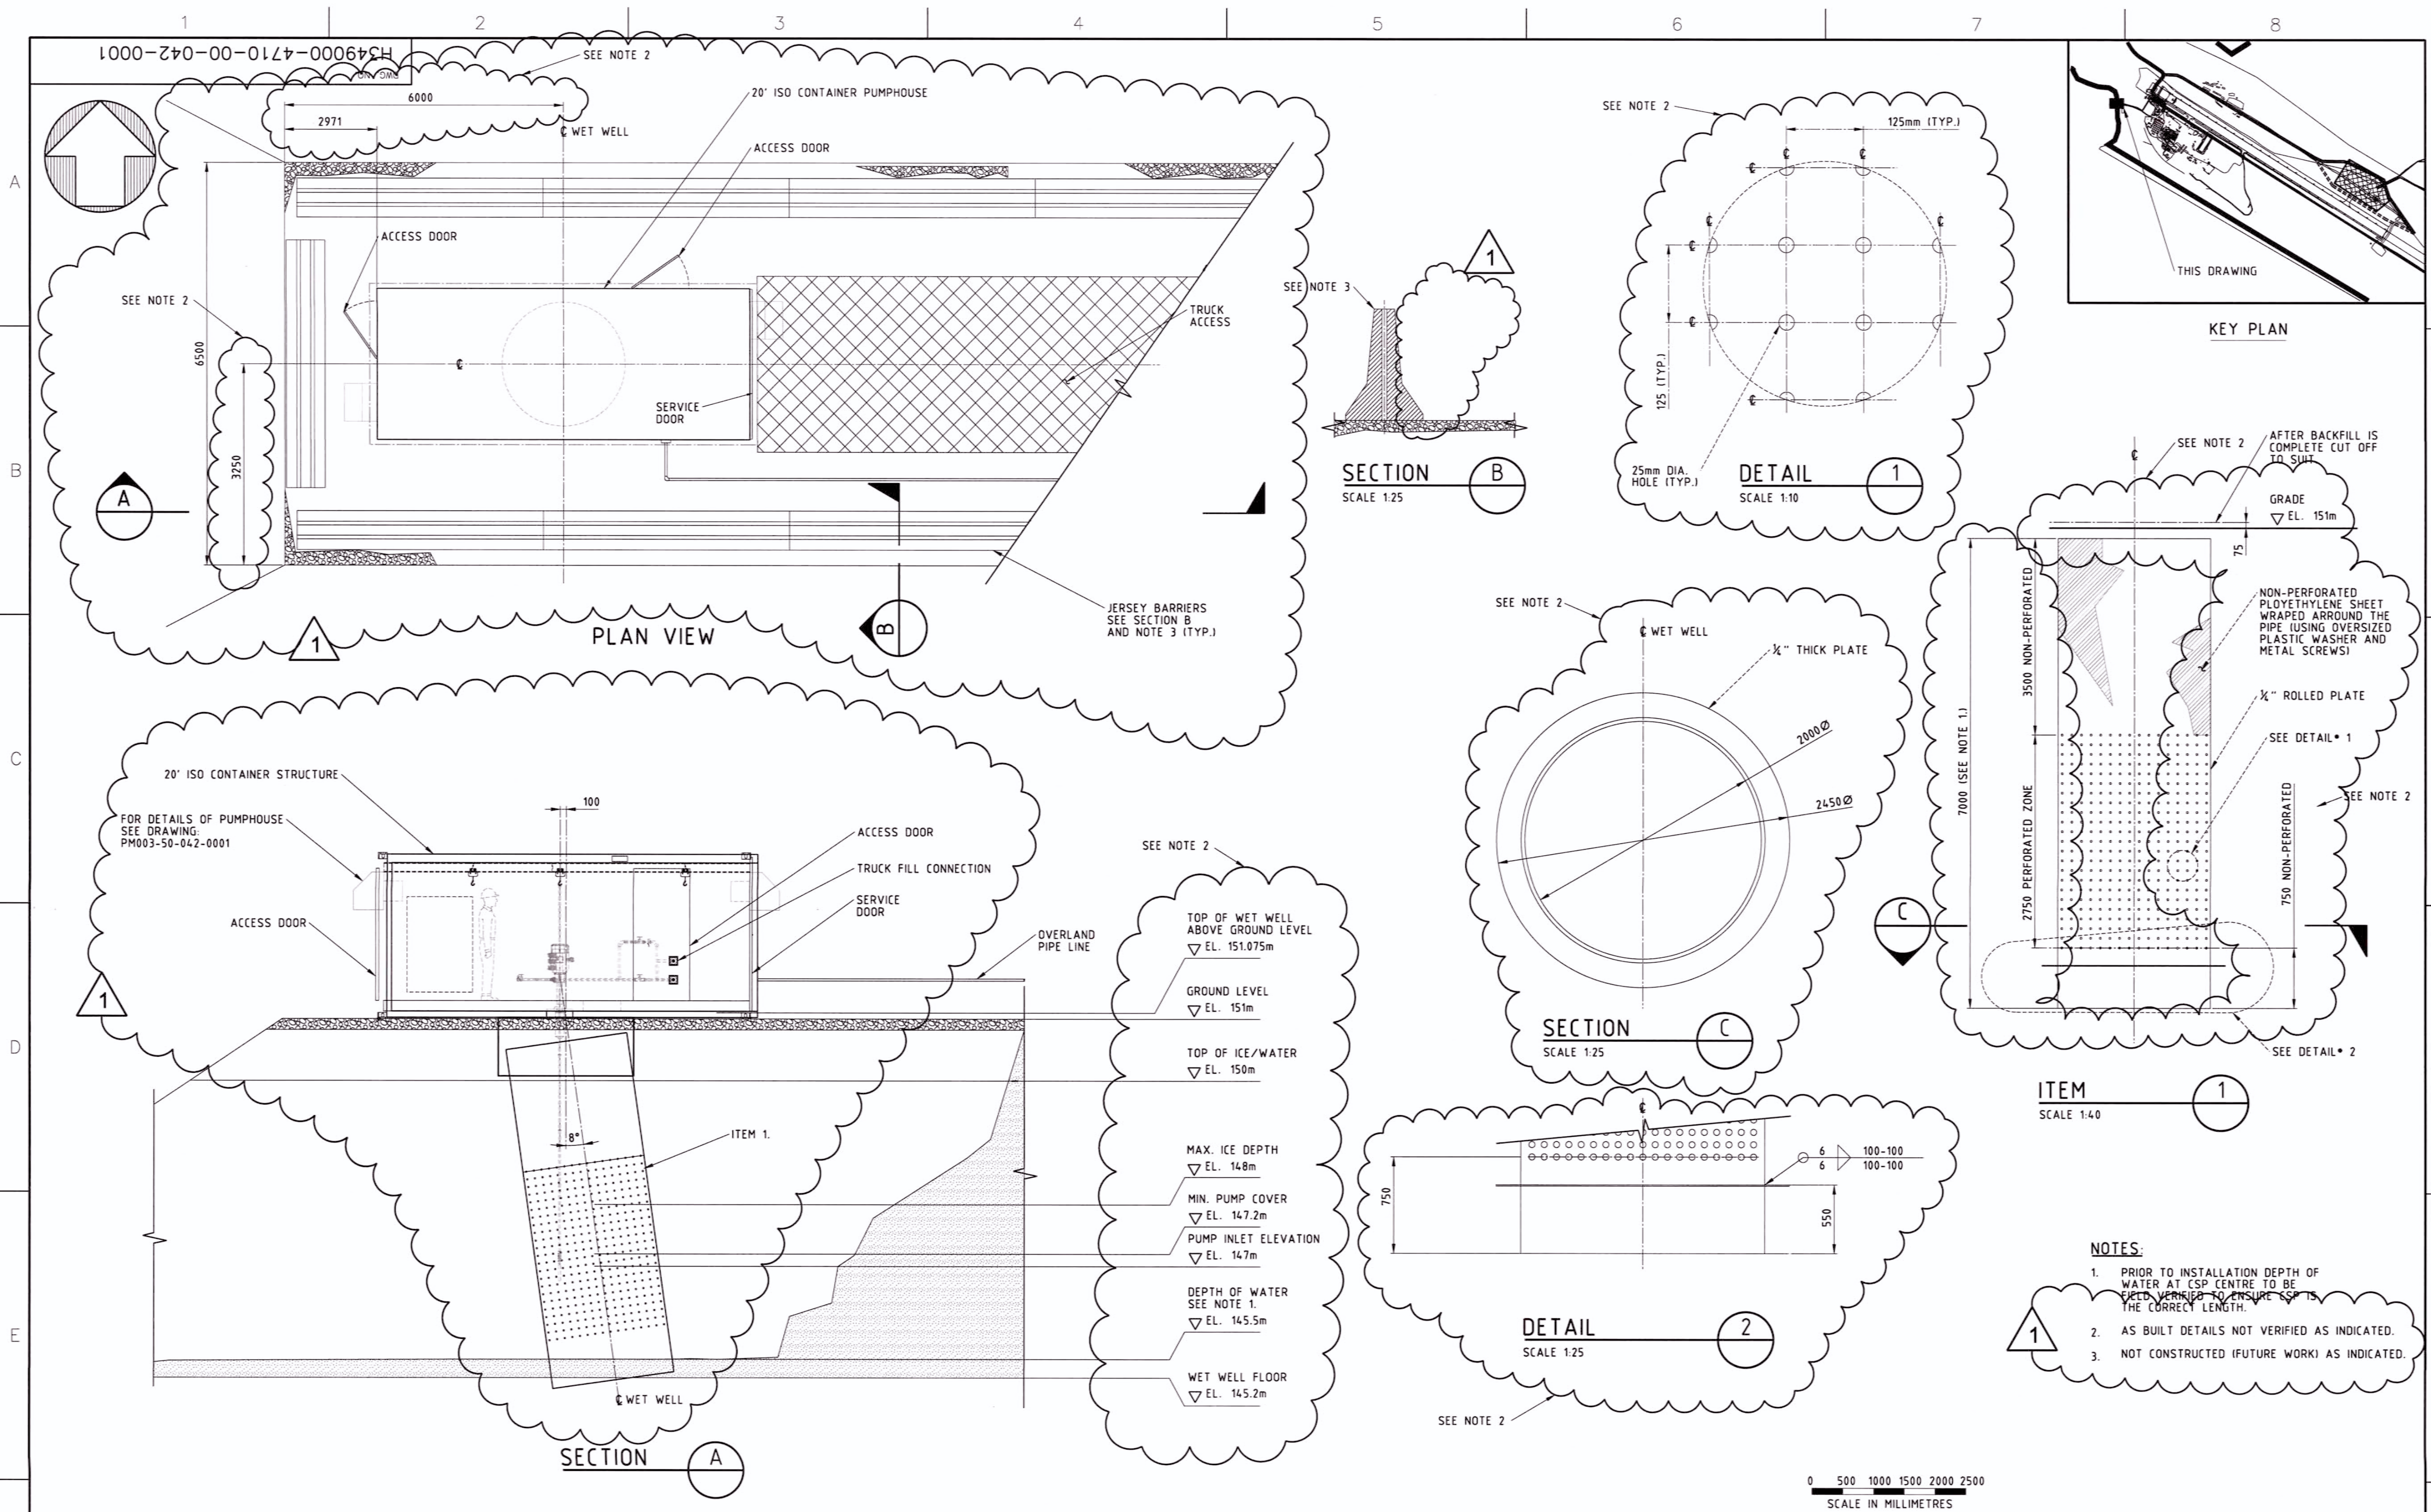


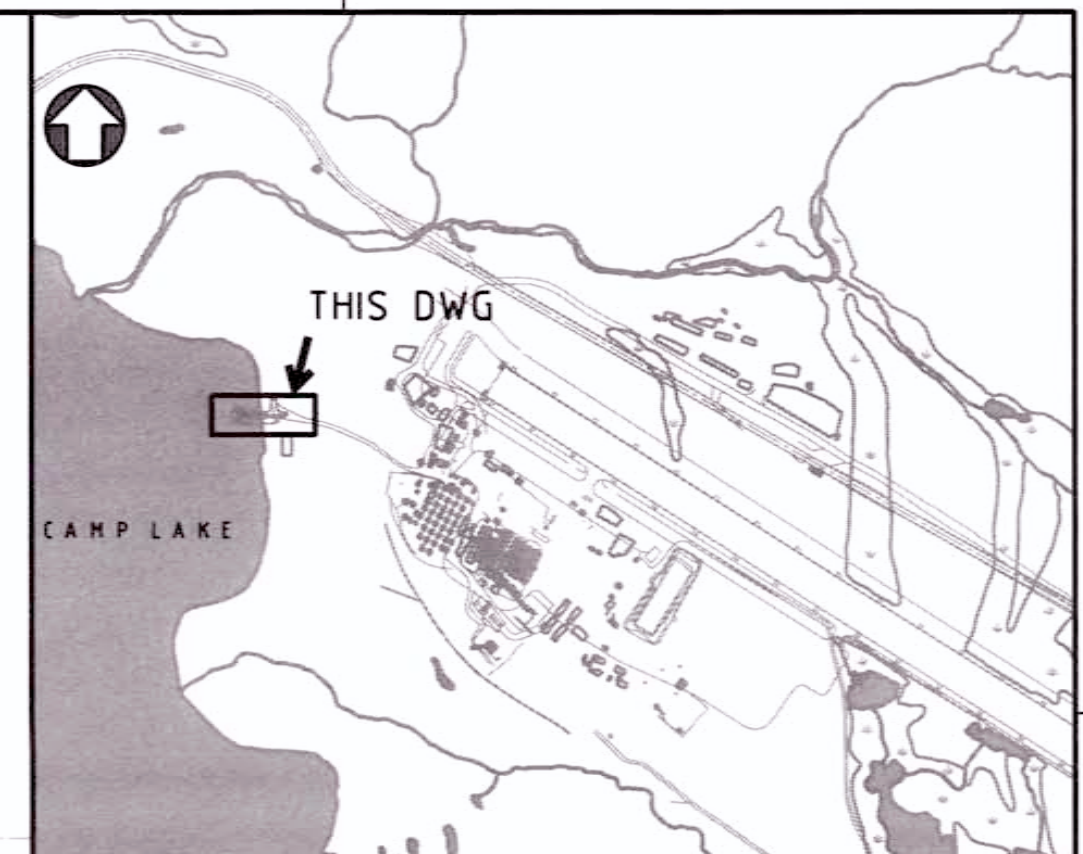

	</
--	--	----

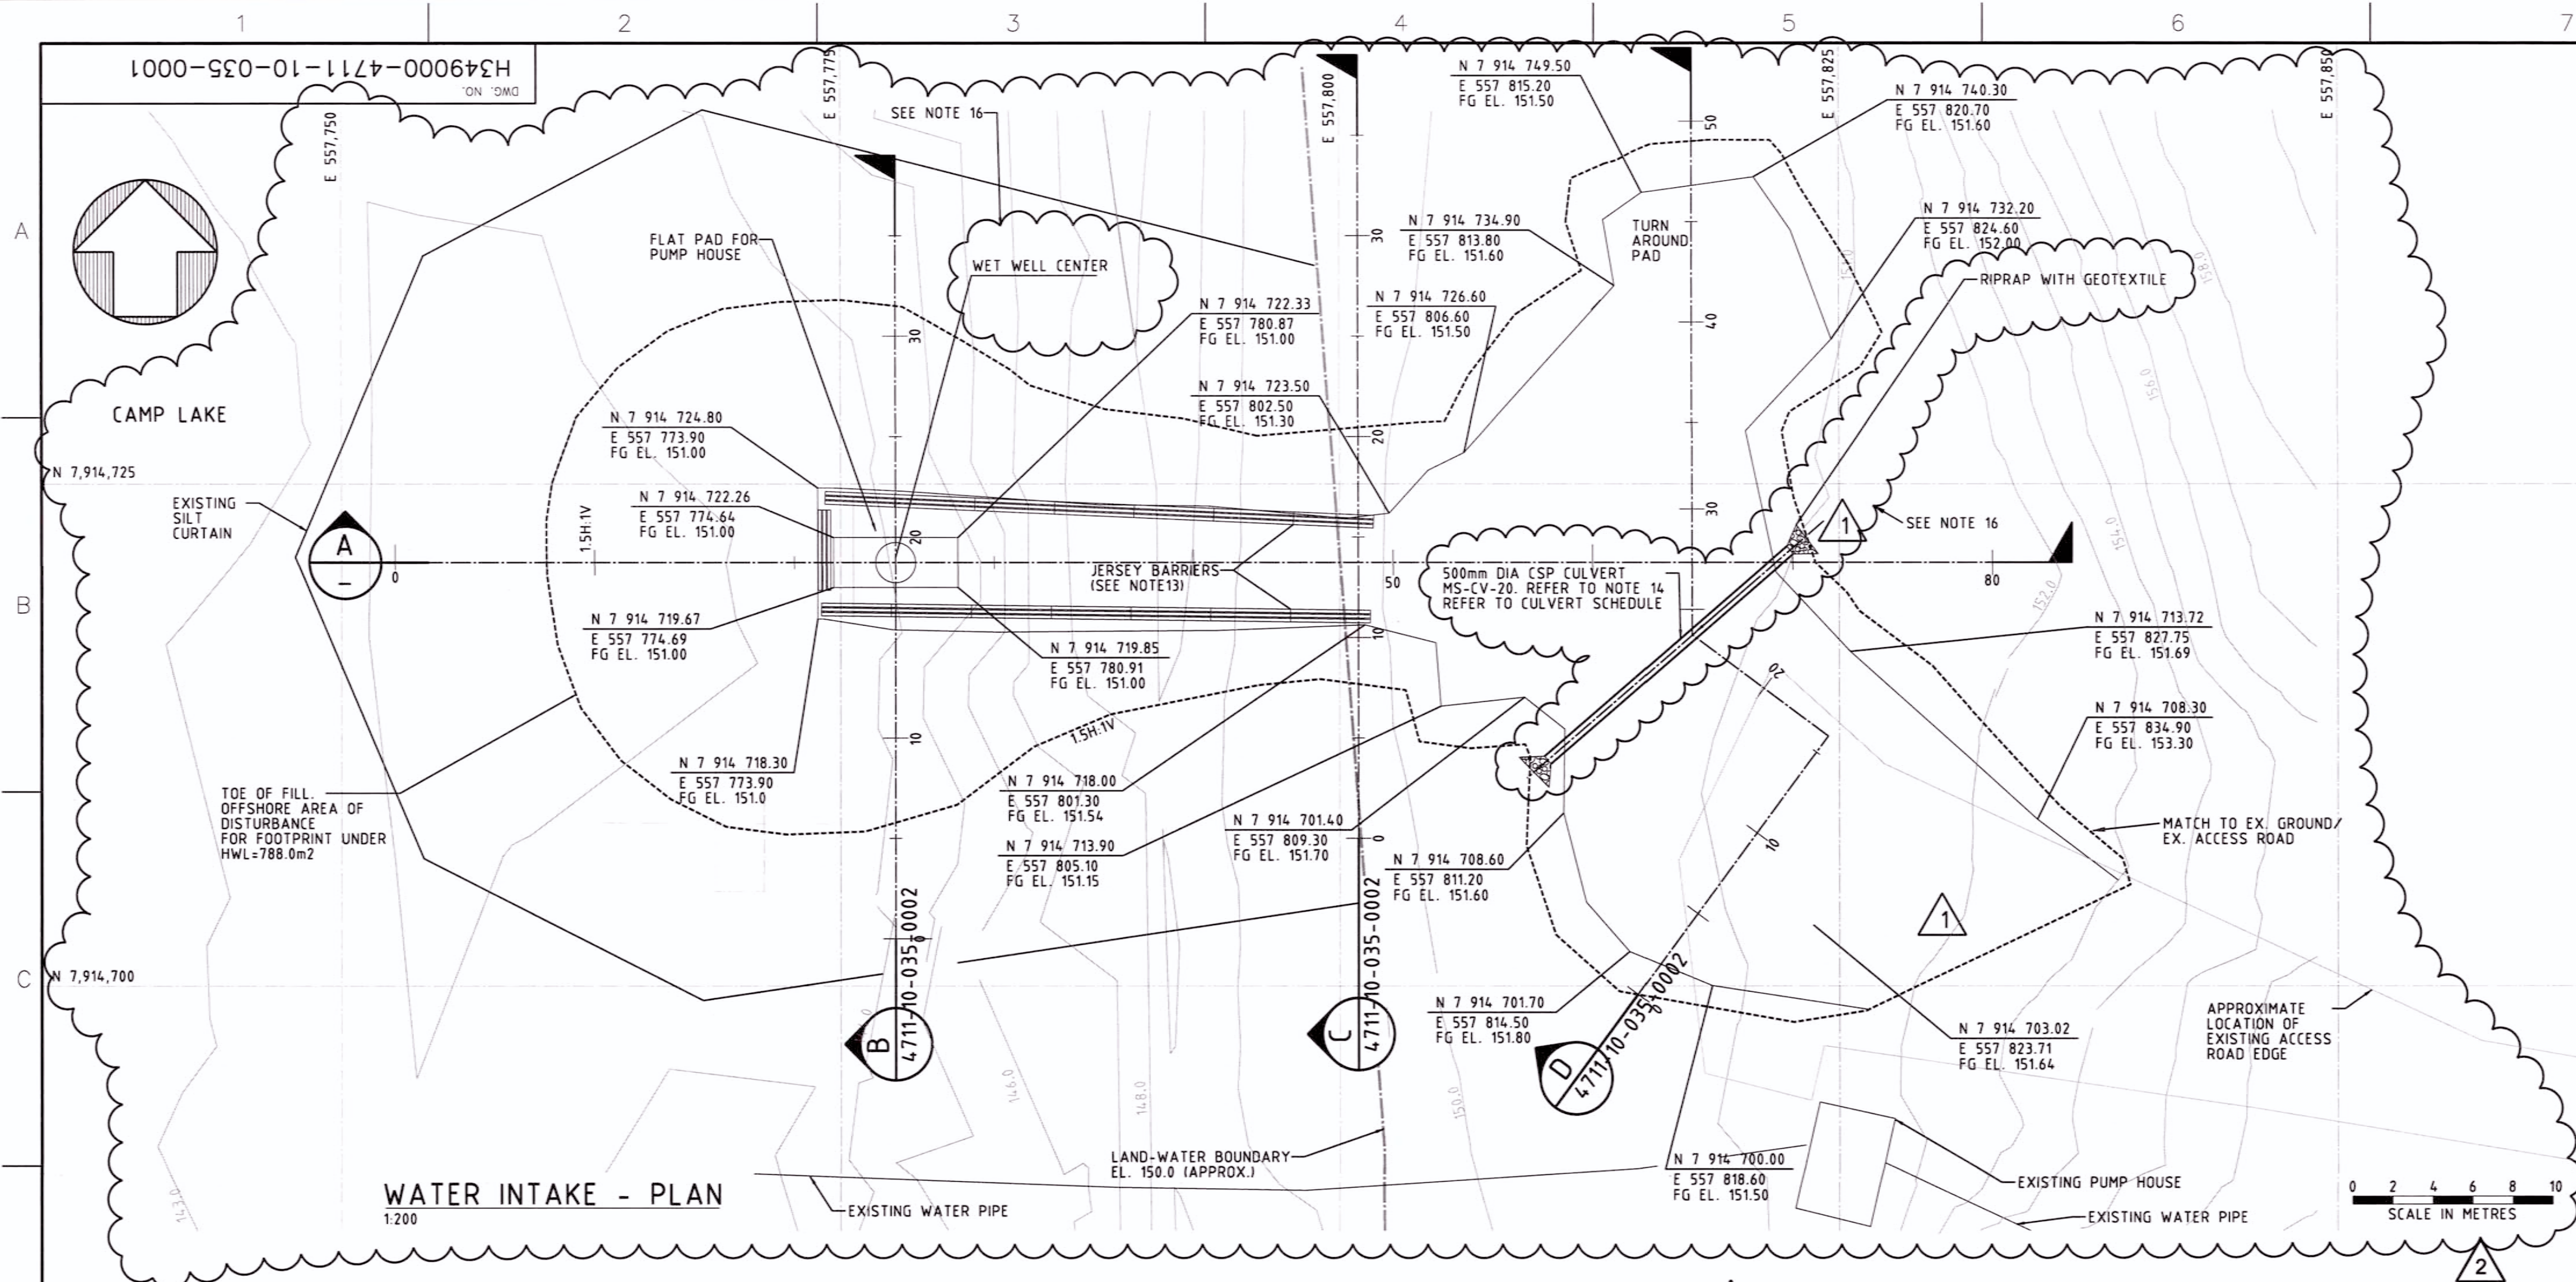

- LEGEND:**
- EXISTING GROUND CONTOURS
 - APPROXIMATE LOCATION OF SHORELINE
 - FILL SLOPE
 - CUT SLOPE
 - RUN OF QUARRY TYPE 12 (600mm MINUS)
 - TYPE 8 (150mm MINUS)
 - MODIFIED TYPE 8 (150mm MINUS)
 - TYPE 5 (32mm MINUS)
 - GRADING SLOPE
 - CROSS SECTION DISTANCE
 - HWL
 - HIGH WATER LEVEL

- NOTES:**
- ALL DIMENSIONS AND ELEVATIONS SHOWN ARE IN METRES UNLESS NOTED OTHERWISE.
 - TOPOGRAPHY PROVIDED BY TERRAPOINT CANADA INC.
 - CONTOURS ARE IN METRES. CONTOUR INTERVAL IS 1.0m.
 - FOR STANDARD EARTHWORK DETAILS REFER TO DRAWINGS H349000-1000-10-041-0001 AND H349000-1000-10-041-0002.
 - PROVIDE TYPE 12 RUN OF QUARRY (600mm MINUS) UP TO MAXIMUM 2.0m DEPTH FROM LAKE BOTTOM.
 - FOR WET WELL DESIGN PARAMETERS REFER TO DRAWING H349000-4710-00-042-0001.
 - FIELD ADJUST LOCATION OF WET WELL AND/OR EXTEND THE WET WELL LENGTH BASED ON ACTUAL WATER DEPTH AND LAKE BED SOIL CONDITION, TO AVOID PLACING THE WET WELL CLOSE TO LAKE BED STEEP SLOPED AREA.
 - WET WELL SHOULD BE BRACED AND/OR STABILIZED DURING PLACEMENT OF ROCK FILL TO PREVENT DAMAGE AND TO ENSURE VERTICAL ALIGNMENT IS MAINTAINED. INSTALLED ALIGNMENT SHALL BE +/-0.5 DEGREES FROM TRUE VERTICAL.
 - TOP OF WET WELL SHALL BE CUT HORIZONTAL AT SPECIFIED DIMENSION AFTER COMPLETION OF ALL EARTHWORKS.
 - RUN OF QUARRY MATERIAL SHOULD BE CLEANED FROM FINES AND CLAY MATERIAL BEFORE PLACING.
 - CAMP LAKE BATHYMETRY PROVIDED BY NORTH/SOUTH CONSULTANT INC (SUMMER 2007).
 - BATHYMETRY CONVERTED TO MEAN SEA LEVEL BY KNIGHT PIESOLD CONSULTING.
 - JERSEY BARRIER: HY-GRADE PRECAST CONCRETE J-J HOOK CONCRETE BARRIER LENGTH 6.000m, HEIGHT 0.900m, OR EQUIVALENT NOT CONSTRUCTED (FUTURE WORK) AS INDICATED.
 - CULVERT LOCATION IS APPROXIMATE. FIELD ADJUST LOCATION, SKEW & INVERTS BASED ON EXISTING STREAM ALIGNMENT.
 - PROVIDE HUMP (AS REQUIRED) TO ENSURE MINIMUM 300mm (600mm PREFERRED) CULVERT COVER IS MAINTAINED.
 - AS BUILT DETAILS NOT VERIFIED AS INDICATED.


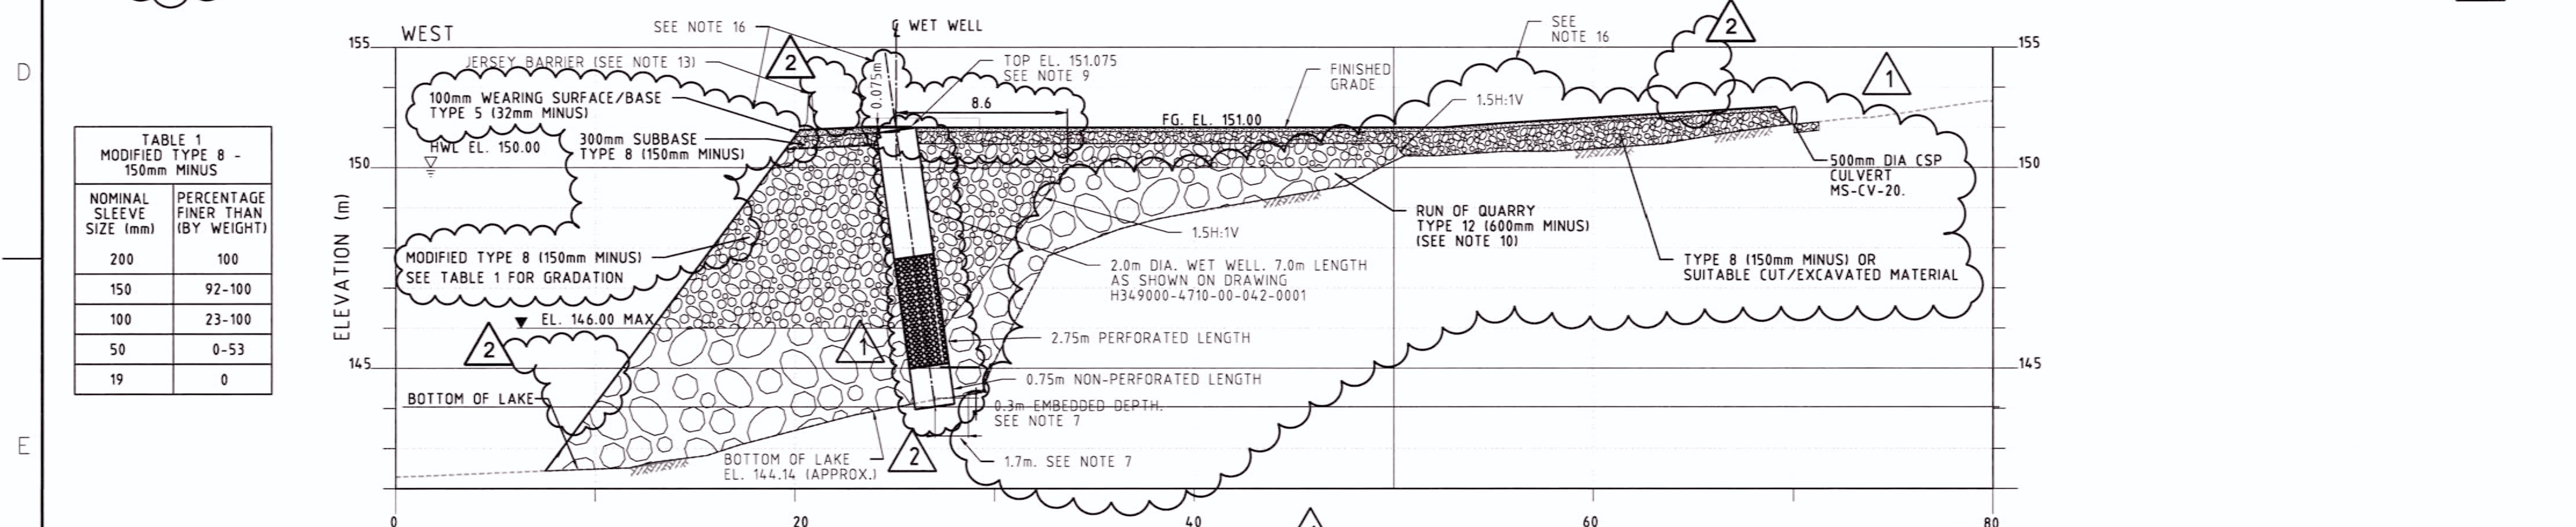



TABLE 1 MODIFIED TYPE 8 - 150mm MINUS		NOMINAL SLEEVE SIZE (mm)		PERCENTAGE FINER THAN (BY WEIGHT)	
200	100	150	92-100	100	23-100

CULVERT SCHEDULE		CULVERT # AT UPSTREAM		U/S INV. ELV. (m)		RIP RAP REQUIRED (Y/N)		CULVERT # AT DOWNSTREAM		D/S INV. ELV. (m)		RIP RAP REQUIRED (Y/N)		C L S		SKEW (DEGREE)		LENGTH (m)	
ID	BEARING (P/Y/N)	NUMBER OF PIPES	D (mm)	W (mm)	TYPE	NORTHING	EASTING	NORTHING	EASTING	NORTHING	EASTING	NORTHING	EASTING	(mm)	(mm)	(%)	(DEGREE)		
MS CV20	N	1	500	500	CSP	7 914 721.69	557 822.55	151.05	Y	7 914 711.24	557 810.43	150.58	Y	300	2.0	0.3	••	16	

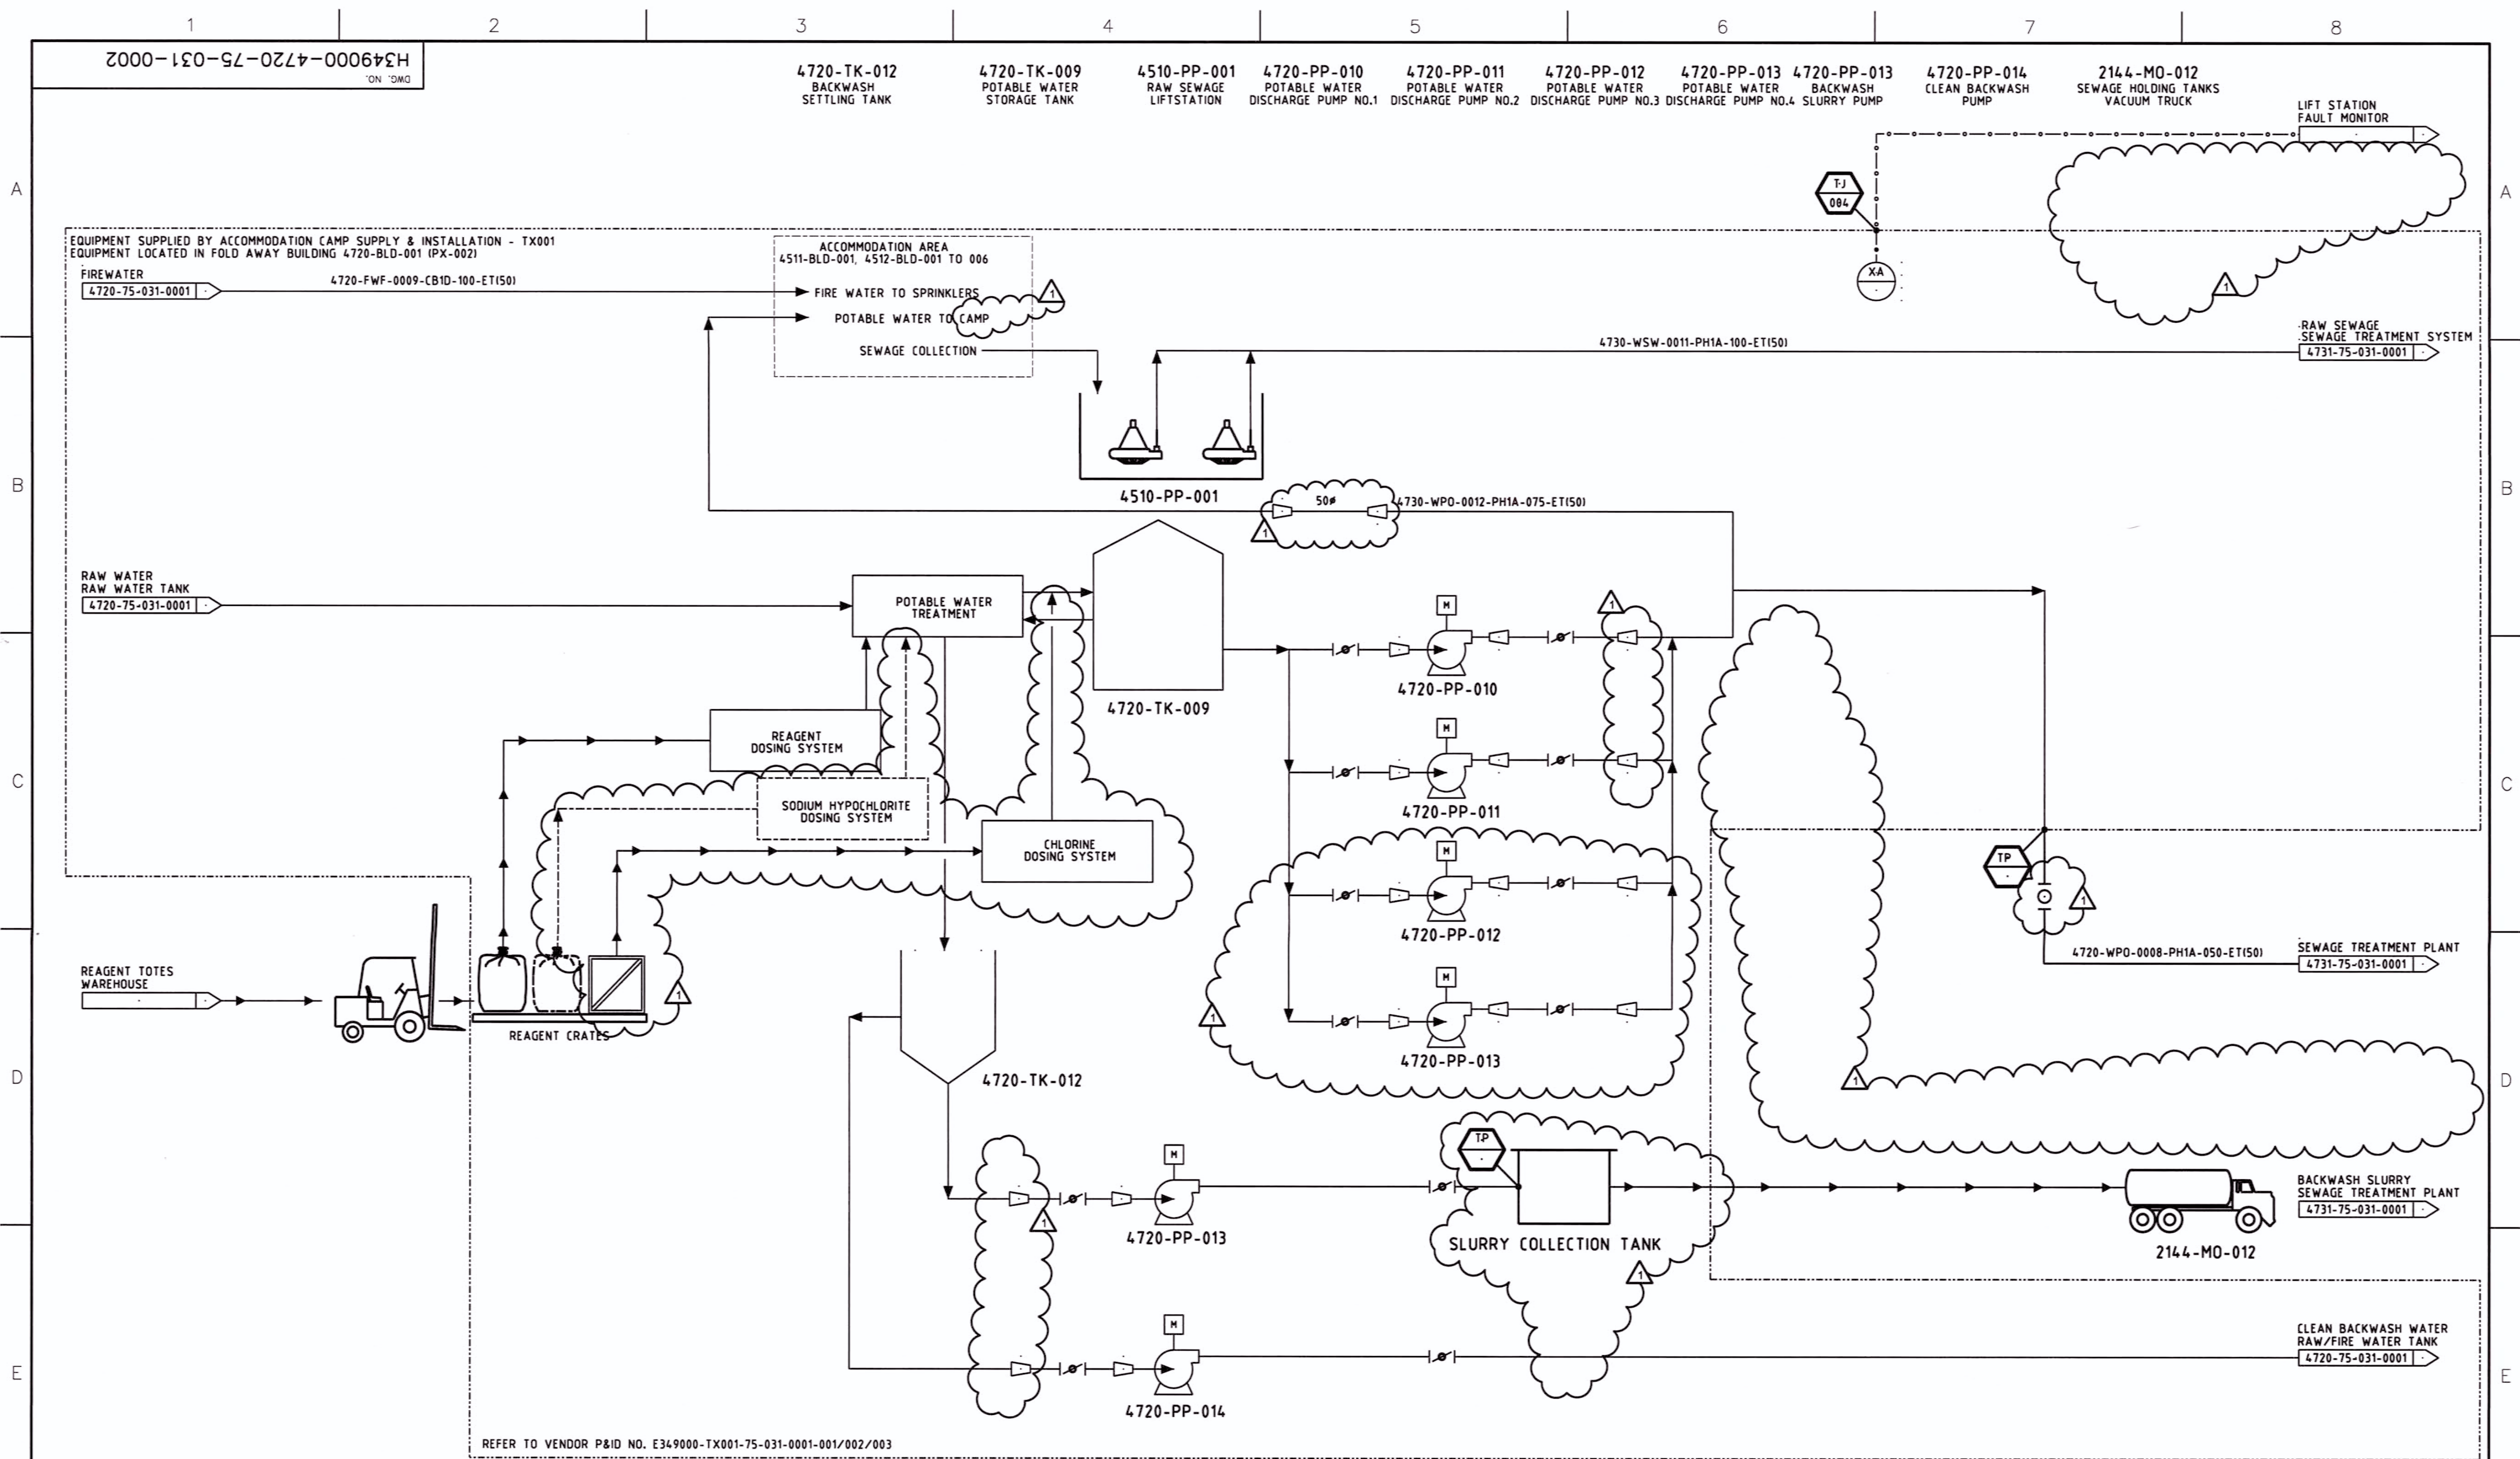

- NOTES:**
- 1. ALL INSTRUMENTS ARE VENDOR SUPPLIED.
 - 2. VENDORS ARE RESPONSIBLE FOR STAMPING OF IFC PACKAGE DOCUMENTS.

--	--	

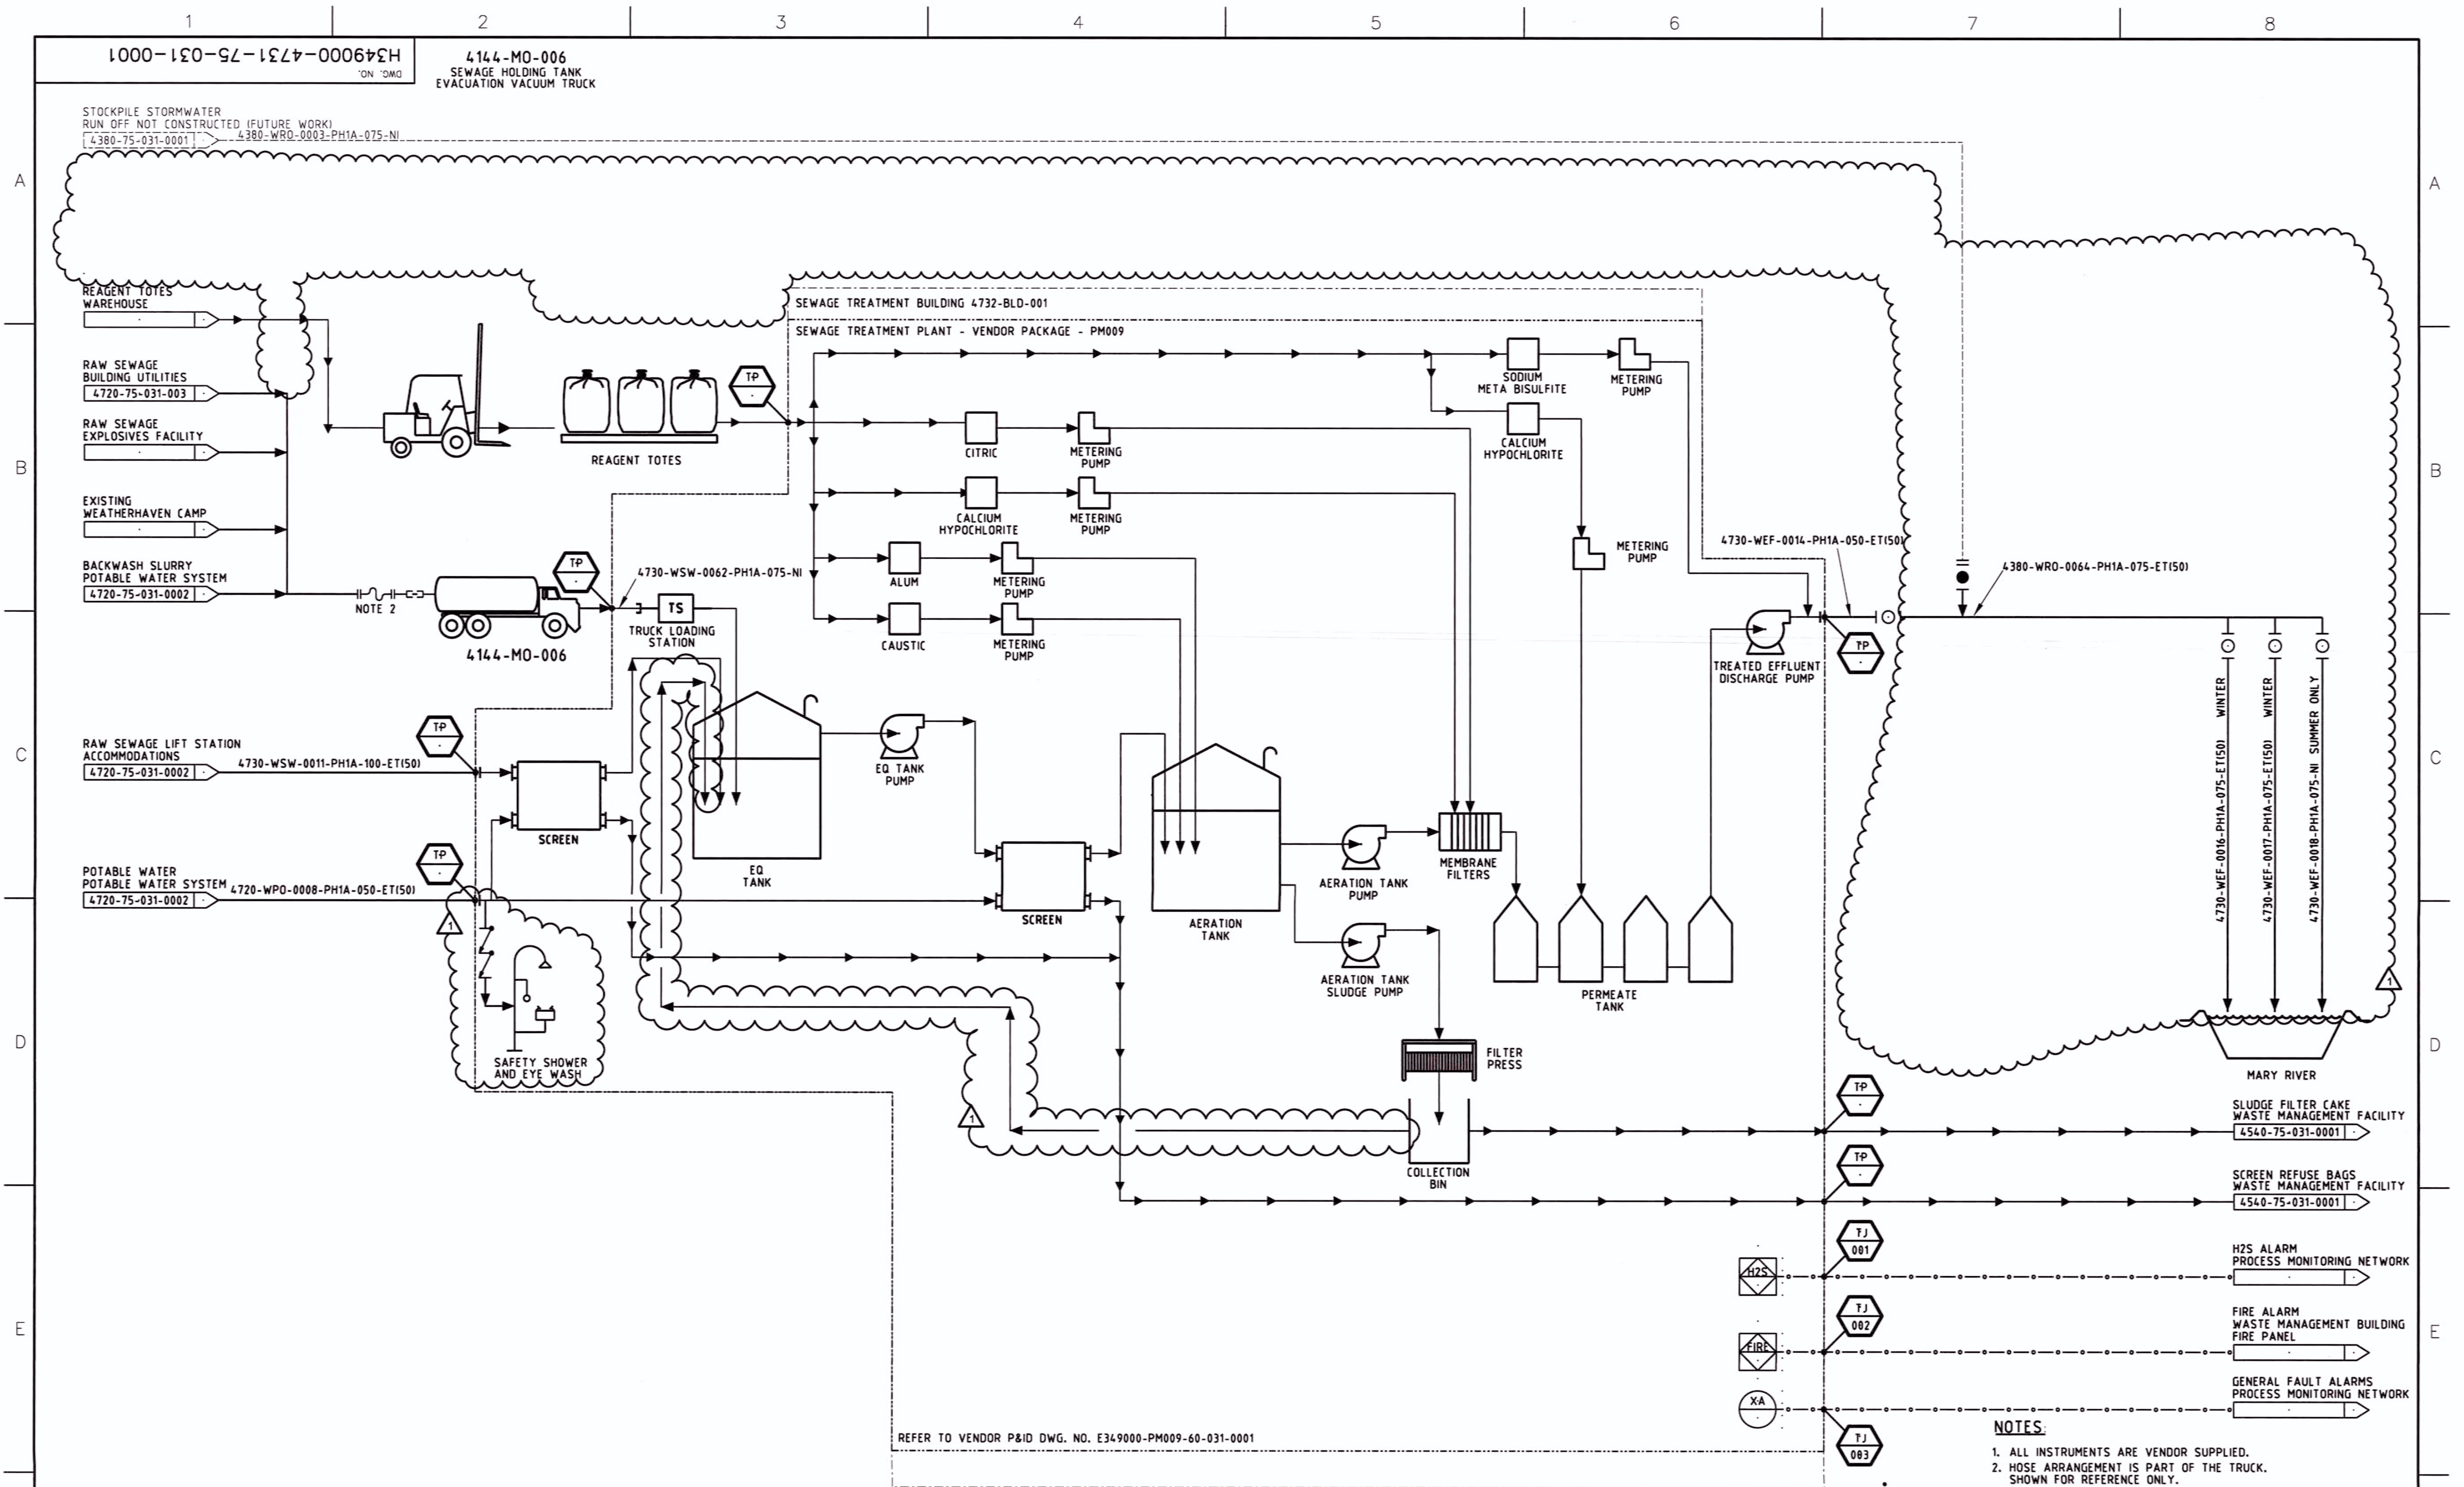

10001-4731-05-030-0001 4144-MO-006 SEWAGE HOLDING TANK EVACUATION VACUUM TRUCK STOCKPILE STORMWATER RUN OFF NOT CONSTRUCTED (FUTURE WORK) 4380-WRO-0003-PH1A-075-NI 4380-WRO-0004-PH1A-075-NI REAGENT TOTES WAREHOUSE RAW SEWAGE BUILDING UTILITIES 4720-75-031-003 RAW SEWAGE EXPLOSIVES FACILITY EXISTING WEATHERHAVEN CAMP BACKWASH SLURRY POTABLE WATER SYSTEM 4720-75-031-0002 NOTE 2 4144-MO-006 TRUCK LOADING STATION 4730-WSW-0062-PH1A-075-NI RAW SEWAGE LIFT STATION ACCOMMODATIONS 4720-75-031-0002 4730-WSW-0011-PH1A-100-ET1501 POTABLE WATER POTABLE WATER SYSTEM 4720-WPO-0008-PH1A-050-ET1501 4720-75-031-0002 SCREEN EQ TANK EQ TANK PUMP SCREEN AERATION TANK AERATION TANK PUMP AERATION TANK SLUDGE PUMP MEMBRANE FILTERS PERMEATE TANK TREATED EFFLUENT DISCHARGE PUMP 4730-WEF-0014-PH1A-050-ET1501 4380-WRO-0064-PH1A-075-ET1501 MARY RIVER SLUDGE FILTER CAKE WASTE MANAGEMENT FACILITY 4540-75-031-0001 SCREEN REFUSE BAGS WASTE MANAGEMENT FACILITY 4540-75-031-0001 H2S ALARM PROCESS MONITORING NETWORK FIRE ALARM WASTE MANAGEMENT BUILDING FIRE PANEL GENERAL FAULT ALARMS PROCESS MONITORING NETWORK REFER TO VENDOR P&ID DWG. NO. E349000-PM009-60-031-0001	THIS AS-BUILT DOCUMENT HAS BEEN PREPARED BASED ON INFORMATION PROVIDED BY THIRD PARTIES. HATCH HAS NOT VERIFIED THE ACCURACY OR COMPLETENESS OF THIS INFORMATION AND SHALL NOT BE RESPONSIBLE FOR, AND DISCLAIMS ANY LIABILITY IN CONJUNCTION WITH, ANY ERRORS OR OMISSIONS THAT MAY BE INCORPORATED HEREIN AS A RESULT. BAFINLAND SHALL NOT BE RESPONSIBLE FOR ANY ERRORS OR OMISSIONS IN THIS DRAWING.	1 AS BUILT NO. DESCRIPTION BY CHK'D APP'D DATE 1 AS BUILT NO. DESCRIPTION BY CHK'D APP'D DATE	AS BUILT REVISED AS MARKED. ALL OTHER DETAILS CONSTRUCTED WITHIN ACCEPTABLE TOLERANCES.	DESIGNED BY J.FESAR DATE 2013-03-25 CHECKED BY L. GONZALEZ-SARDI DATE 2013-08-28 PROJ. DES. COORD. T. THERTELL DATE 2013-08-28 PROJ. MGR. STEVEN PERRY DATE 2013-08-28	DRAWN BY J. FESAR DATE 2013-03-25 DISCIP. ENGR. O. ATTFIELD DATE 2013-08-28 PROJ. ENGR. JAMES CLELAND DATE 2013-08-28	HATCH Baffinland MARY RIVER PROJECT MINE SITE SEWAGE WATER TREATMENT PIPING & INSTRUMENTATION DIAGRAM DWG. NO. H349000-4731-75-031-0001 SCALE NTS OR AS NOTED ORIGINAL SHEET SIZE: ISO A1 (841 x 594)
---	---	--	---	---	--	---	---

Appendix B

Survey Data

Raw Water Pumphouse - Placement 1 - 24June2014.asc

0001	7914719.7457	557774.9182	150.9229	ZBdg
0002	7914719.7593	557778.0150	151.0477	ZBdg
0003	7914719.9337	557781.0867	151.0024	ZBdg
0004	7914722.5846	557781.0082	151.2172	ZBdg
0005	7914722.5660	557777.8326	151.1989	ZBdg
0006	7914722.4210	557774.8636	151.0246	.Bdg
0007	7914723.3996	557773.5249	150.7208	Node
0008	7914718.4751	557773.2495	150.7181	Node
0009	7914718.1601	557778.8099	150.9141	Node
0010	7914721.3929	557784.0527	151.0093	Node
0011	7914723.9835	557781.3525	151.0018	Node

Raw Water PumpHouse - Placement 2 - 15July2014.asc

0001	7914719.7086	557781.0077	150.8690	ZBdg
0002	7914722.2912	557781.0881	150.9586	ZBdg
0003	7914722.5046	557778.4311	151.0622	ZBdg
0004	7914722.4045	557774.9307	150.7606	ZBdg
0005	7914719.8172	557774.8328	150.8103	ZBdg
0006	7914718.9762	557774.7713	150.7347	Node
0007	7914718.3116	557776.7313	150.5304	Node
0008	7914723.4243	557774.3927	150.5057	Node
0009	7914718.2269	557779.0850	150.6744	Node
0010	7914719.6763	557778.7170	150.9399	.Bdg
0011	7914718.7104	557781.9752	150.8143	Node
0012	7914718.4050	557785.5430	150.9159	Node
0013	7914720.9586	557786.1004	151.0454	Node
0014	7914723.6581	557780.6539	150.7721	Node

Raw Water Pumphouse - Placement 3 As Built - 15Aug2014.asc

0001	7914719.8863	557780.8029	152.5216	ZBdg
0002	7914719.7819	557774.7706	152.4184	ZBdg
0003	7914722.1979	557774.7293	152.4858	ZBdg
0004	7914722.3009	557780.7631	152.5257	.Bdg

Raw Water Jetty - As Built - 27Nov2014

1	7914706	557814.4	151.922
2	7914699	557826.4	151.997
3	7914708	557833.4	152.563
4	7914705	557839	153.934
5	7914725	557819.5	151.296
6	7914739	557820.7	151.292
7	7914738	557814.1	151.077
8	7914732	557812.1	151.039
9	7914724	557802.5	151.338
10	7914718	557804	151.094
11	7914718	557774.1	151.068
12	7914725	557774.7	151.034

Raw Water Pipeline As Built - 21Sept2014.asc

0001	7914719.8448	557780.9049	151.1534	ZBdg
0002	7914722.3252	557780.8673	151.0787	ZBdg
0003	7914722.2666	557774.6401	151.1016	ZBdg
0004	7914719.6722	557774.6877	151.0584	XBdg
0005	7914719.4446	557776.8149	151.1797	E-BOX
0006	7914719.4510	557776.9200	151.1273	ZTOS
0007	7914718.6190	557780.1225	151.1829	ZTOS
0008	7914719.6000	557779.4957	151.7787	Zgln
0009	7914719.9640	557792.0364	151.4534	Zgln
0010	7914719.2162	557791.7928	151.1924	ZTOS
0011	7914715.5951	557806.3814	151.0512	ZTOS
0012	7914715.9899	557806.6340	151.3156	Zgln
0013	7914712.0140	557811.6022	152.0142	Zgln
0014	7914711.8851	557811.5334	151.8064	ZTOS
0015	7914707.3755	557812.9430	151.9184	ZTOS
0016	7914707.8384	557813.9802	152.0005	Zgln
0017	7914700.6917	557817.4228	151.7960	Zgln
0018	7914700.5465	557817.2040	151.6119	ZTOS
0019	7914689.7348	557808.1993	150.2740	ZGrv+1
0020	7914689.0279	557808.1994	150.2346	ZGrv
0021	7914688.9939	557822.5679	151.9656	XGrv
0022	7914690.0124	557822.6612	152.0023	XGrv+1
0023	7914692.4876	557822.7889	151.3409	ZBdg
0024	7914692.3985	557826.6121	151.5671	ZBdg
0025	7914690.2138	557826.8088	152.0978	ZGrv
0026	7914687.3434	557826.5996	151.8835	ZBdg
0027	7914687.3411	557822.7529	151.2007	.Bdg
0028	7914690.5082	557841.7330	155.4943	ZTOS
0029	7914690.7443	557841.9081	155.8006	Zgln
0030	7914687.3106	557842.8468	156.6900	ZGrv
0031	7914688.9245	557856.8334	157.8570	ZGrv
0032	7914686.2648	557863.6343	160.4457	ZGrv
0033	7914681.4100	557858.8671	161.2957	Zgln
0034	7914680.9499	557858.6028	161.0183	ZTOS
0035	7914656.5708	557883.1984	167.3841	ZTOS
0036	7914656.7257	557883.4716	167.6675	Zgln
0037	7914658.2522	557887.6446	167.6833	ZGrv
0038	7914639.1064	557901.3107	166.9419	ZGrv
0039	7914635.6706	557897.5551	166.9377	Zgln
0040	7914635.7174	557897.2593	166.5890	ZTOS
0041	7914620.7260	557905.0195	169.1746	ZTOS
0042	7914620.7419	557905.4830	169.4985	Zgln
0043	7914624.6739	557915.0405	169.2243	ZGrv
0048	7914613.4833	557908.3622	169.6928	ZTOS
0049	7914613.5580	557908.8994	169.6631	Zgln
0050	7914614.5483	557914.2189	169.8013	ZTOS
0051	7914616.0695	557918.9550	169.1911	ZTOS
0052	7914618.7514	557929.3931	170.7363	ZTOS
0053	7914622.0302	557953.6324	171.7472	ZTOS
0054	7914621.4035	557969.5300	173.0023	XTOS
0055	7914623.4022	557970.1801	172.9614	ZBdg+1
0056	7914622.5450	557975.1537	172.7647	ZBdg+1
0057	7914614.9453	557974.2522	172.8338	ZBdg+1
0058	7914615.6722	557969.2778	172.8171	XBdg+1
0059	7914616.9760	557969.0188	172.8241	Zgln+2
0060	7914617.9506	557964.5628	172.7011	Zgln+2
0061	7914620.1281	557953.8539	171.9507	Zgln+2
0062	7914619.1540	557935.1846	171.2773	Zgln+2
0063	7914616.6588	557923.3055	168.9944	Zgln+2
0064	7914613.1302	557920.0070	169.3888	ZGrv
0065	7914609.5158	557910.3613	169.6747	Zgln
0066	7914612.8203	557908.8668	169.7636	Zgln+2
0067	7914612.1409	557908.7542	169.5800	Zgln+2

Raw Water Pipeline As Built - 21Sept2014.asc

0068	7914582.7756	557921.7603	171.0860	Zgln+2
0069	7914583.1217	557922.3276	171.2196	Zgln
0070	7914587.6509	557934.1008	171.3071	ZGrv
0071	7914557.4640	557954.8432	172.4011	ZGrv
0072	7914550.4820	557941.7701	172.0022	Zgln
0073	7914549.6958	557939.7752	171.8863	Zgln+2
0074	7914508.8832	557959.3217	172.5551	Zgln+2
0075	7914509.2784	557960.3755	172.8169	Zgln
0076	7914512.6845	557968.7872	172.8111	ZGrv
0077	7914493.2930	557984.4152	173.0463	ZGrv
0078	7914486.2009	557978.1406	172.9520	Zgln
0079	7914484.4203	557976.5883	172.7522	Zgln+2
0080	7914489.8885	557998.6642	173.2007	ZGrv
0081	7914495.4572	558020.9329	173.3549	ZGrv
0082	7914504.1025	558043.7685	173.7321	ZGrv
0083	7914504.9879	558054.7315	173.8506	ZGrv
0084	7914502.6463	558060.2901	173.7491	ZGrv
0085	7914499.6053	558064.3275	173.7924	ZGrv
0086	7914501.0652	558066.7865	173.7450	ZGrv
0087	7914505.2619	558069.6395	174.0597	XGrv
0088	7914505.3044	558069.4760	174.0147	ZBOS
0089	7914500.4658	558065.6660	173.7585	ZBOS
0090	7914501.1394	558064.4129	173.7401	ZBOS
0091	7914525.4687	558038.3335	173.6691	ZBOS
0092	7914546.5290	558049.7282	173.8023	ZBOS
0093	7914558.1101	558055.7578	173.8951	ZBOS
0094	7914558.7054	558054.7883	174.1331	XBOS
0095	7914504.9911	558069.7611	174.0184	ZBOS
0096	7914499.7582	558066.4860	173.7789	ZBOS
0097	7914494.6074	558073.3255	173.7589	ZBOS
0098	7914488.1914	558080.0294	173.8942	ZBOS
0099	7914482.6336	558087.1960	174.2071	ZBOS
0100	7914481.9478	558088.9297	174.1707	ZBdg
0101	7914478.7771	558095.5545	174.1677	ZBdg
0102	7914486.6897	558099.3295	174.0944	ZBdg
0103	7914489.8348	558092.5407	174.0361	XBdg
0104	7914489.0281	558095.2914	174.8420	ZBOS
0105	7914497.8974	558099.6092	174.3469	XBOS
0106	7914497.4547	558100.7585	174.2996	Zgln+1
0107	7914490.7112	558097.5015	174.3199	Zgln+1
0108	7914478.0098	558113.0006	174.5931	Zgln+1
0109	7914466.2533	558126.7882	174.6549	Xgln+1
0110	7914464.1398	558128.3238	174.4233	ZBdg
0111	7914460.8764	558126.9181	174.4046	ZBdg
0112	7914455.2211	558138.5861	174.4418	ZBdg
0113	7914458.6417	558140.4406	174.3809	.Bdg
0114	7914455.1385	558139.1819	175.1257	ZGrv
0115	7914447.6234	558136.6713	174.8754	ZGrv
0116	7914440.2783	558133.6214	174.0499	ZGrv
0117	7914426.3352	558147.4061	174.0014	ZGrv
0118	7914405.6605	558164.0848	174.1342	ZGrv
0119	7914383.7692	558186.0740	174.2407	ZGrv
0120	7914356.9982	558218.9724	174.1513	ZGrv
0121	7914348.8043	558232.5508	174.3320	ZGrv
0122	7914327.8585	558262.6041	173.8966	ZGrv
0123	7914309.2468	558292.8246	173.9511	ZGrv
0124	7914289.5029	558320.3169	173.8444	ZGrv
0125	7914276.6456	558354.4084	174.4856	ZGrv
0126	7914258.4317	558391.7064	174.6383	ZGrv
0127	7914244.3965	558410.7948	174.7717	ZGrv
0128	7914228.9402	558433.4416	174.8290	ZGrv
0129	7914210.9797	558459.2023	174.9072	ZGrv
0130	7914206.0980	558467.2636	175.2012	ZGrv

Raw Water Pipeline As Built - 21Sept2014.asc

0131	7914470.6513	557990.7806	173.0350	Zgln
0132	7914468.4748	557988.3036	172.7327	Zgln+2
0133	7914405.6794	558030.4889	171.9261	Xgln+2
0134	7914405.9799	558030.4552	171.9225	ZBdg
0135	7914404.5221	558031.4684	171.8620	ZBdg
0136	7914404.9590	558032.1280	171.8406	ZBdg
0137	7914406.5728	558030.9908	171.8915	.Bdg
0138	7914404.1316	558032.7474	171.9402	ZTOS
0139	7914420.4078	558053.3159	172.9720	ZTOS
0140	7914435.0360	558068.7959	173.5025	ZTOS
0141	7914443.3216	558078.1491	173.8505	ZTOS
0142	7914445.8656	558082.3091	173.8853	XTOS
0143	7914451.5578	558078.5287	173.9708	ZBdg+1
0144	7914453.4426	558076.7190	174.0101	ZBdg+1
0145	7914457.4460	558081.5718	174.9231	ZBdg+1
0146	7914455.5547	558083.0535	174.9300	.Bdg+1
0147	7914459.3471	558084.3543	173.9164	ZBdg+1
0148	7914461.0229	558086.0651	173.9453	ZBdg+1
0149	7914465.6144	558081.9320	173.9607	ZBdg+1
0150	7914463.8867	558080.1031	174.8071	.Bdg+1
0151	7914461.7709	558077.8998	174.8091	ZBdg+1
0152	7914457.9677	558073.1910	174.8111	ZBdg+1
0153	7914456.0881	558074.7090	174.8129	ZBdg+1
0154	7914459.8519	558079.3776	174.8266	.Bdg+1
0155	7914468.3852	558072.8239	174.9200	ZBdg+1
0156	7914470.2116	558071.2289	174.9396	ZBdg+1
0157	7914466.1987	558066.7103	174.8739	ZBdg+1
0158	7914464.3783	558068.3023	174.9017	.Bdg+1
0159	7914405.1372	558030.6449	171.8842	Zgln+3
0160	7914403.9582	558029.8661	171.8130	Zgln+3
0161	7914403.0093	558030.8187	171.6695	Zgln+3
0162	7914401.2723	558033.3023	171.7326	Zgln+3
0163	7914382.3310	558045.4826	171.6354	Zgln+3
0164	7914383.3751	558047.5071	171.8680	Zgln
0165	7914347.1450	558069.6239	173.4582	Zgln
0166	7914346.8371	558068.8503	173.1739	Zgln+3
0167	7914337.5436	558076.3283	173.3277	Zgln+3
0168	7914337.7511	558076.7712	173.5309	Zgln
0169	7914345.3132	558095.8039	173.5082	ANTENNA
0170	7914344.4028	558095.8863	173.5543	ANTENNA
0171	7914344.4913	558097.0223	173.5618	ANTENNA
0172	7914345.4525	558096.8905	173.5560	ANTENNA
0173	7914330.1069	558114.0858	173.7947	SOLARBOX
0174	7914329.8259	558115.4912	173.6714	SOLARBOX
0175	7914331.4886	558115.5441	173.7342	SOLARBOX
0176	7914331.7049	558114.6683	173.7173	SOLARBOX
0177	7914317.5227	558108.8980	173.1902	Zgln
0178	7914316.4138	558108.0202	172.9171	Zgln+3
0179	7914302.5002	558136.7935	171.0280	Zgln+3
0180	7914304.3731	558137.6871	171.3971	Zgln
0181	7914293.3100	558179.9447	172.3437	Zgln
0182	7914291.4581	558179.8695	172.2067	Zgln+3
0183	7914286.7768	558226.8281	172.8967	Zgln+3
0184	7914288.1581	558227.5259	173.1634	Zgln
0185	7914279.5149	558261.5480	173.7695	ZBdg
0186	7914279.7351	558261.2785	173.7206	ZBdg
0187	7914277.8607	558259.4534	173.6333	ZBdg
0188	7914277.5811	558259.9786	173.6186	.Bdg
0189	7914275.2937	558257.3194	173.5469	ANTENNA
0190	7914275.3245	558256.4223	173.6094	ANTENNA
0191	7914274.4365	558256.3377	173.5955	ANTENNA
0192	7914274.3816	558257.2755	173.5290	ANTENNA
0193	7914268.1058	558253.6348	173.8494	Zgln

Raw Water Pipeline As Built - 21Sept2014.asc

0194	7914266.2880	558252.5770	173.5497	Zgln+3
0195	7914240.7732	558301.3124	174.1519	Zgln+3
0196	7914241.6205	558302.3384	174.2715	Zgln
0197	7914195.7588	558359.2191	174.3962	Zgln
0198	7914194.6258	558358.5828	174.3018	Zgln+3
0199	7914146.8403	558425.6954	174.6659	Zgln+3
0200	7914148.7136	558427.0566	174.8329	Zgln
0201	7914206.4612	558467.5577	175.2141	ZBOS
0202	7914206.8016	558467.8848	174.7559	ZBdg
0203	7914205.6539	558467.0834	174.8079	ZBdg
0204	7914204.1308	558469.2661	174.8470	ZBdg
0205	7914205.3370	558470.0318	174.8454	.Bdg
0206	7914205.6239	558469.8728	175.1446	ZBOS
0207	7914217.2852	558468.4766	175.3113	ZBOS
0208	7914217.4395	558468.4083	175.3835	ZBOS
0209	7914228.8412	558470.3863	178.1209	ZBOS
0210	7914232.3244	558471.9208	177.9199	ZBOS
0211	7914244.8967	558461.9662	177.9119	XBOS
0212	7914189.2480	558490.6144	175.1454	ZGrv
0213	7914171.7129	558519.3452	175.0066	ZGrv
0214	7914119.5760	558461.4663	175.2788	Zgln
0215	7914119.2681	558460.6537	175.0271	Zgln+3
0216	7914112.3763	558468.9887	175.0164	Zgln+3
0217	7914115.4252	558472.3574	175.2488	Zgln
0218	7914072.8610	558517.6056	174.8849	Zgln
0219	7914071.7735	558517.0168	174.7004	Zgln+3
0220	7914061.7451	558547.1355	174.4541	Zgln+3
0221	7914063.6636	558547.0921	174.6851	Zgln
0222	7914101.1868	558596.0654	174.5659	Zgln
0223	7914099.0223	558597.4720	174.4663	Zgln+3
0224	7914105.0417	558626.5684	174.8339	Zgln+3
0225	7914107.3190	558626.9489	174.9762	Zgln
0226	7914119.7075	558631.7536	174.6440	ZGrv
0227	7914099.9099	558682.4578	174.8162	ZGrv
0228	7914093.7359	558680.4252	174.8460	Zgln
0229	7914092.0668	558679.9086	174.6108	Zgln+3
0230	7914075.2178	558738.4814	174.8191	Zgln+3
0231	7914077.5364	558739.5458	174.9797	Zgln
0232	7914082.5343	558741.0080	174.9449	ZGrv
0233	7914066.8407	558814.3414	174.5852	ZGrv
0234	7914060.6345	558812.9041	174.6330	Zgln
0235	7914058.8323	558812.5676	174.6488	Zgln+3
0236	7914051.4420	558867.4975	175.0388	ZGrv
0237	7914045.2142	558865.7925	175.0312	Zgln
0238	7914043.0657	558865.2621	174.8222	ZGrv+3
0239	7914013.8740	558929.6436	175.1694	Zgln+3
0240	7914015.9913	558931.0619	175.1690	Zgln
0241	7914021.2046	558934.2914	175.1664	ZGrv
0242	7914004.7250	558965.7079	176.5361	ZGrv
0243	7913999.3191	558965.7320	176.3514	Zgln
0244	7913997.5857	558965.3534	176.3649	Zgln+3
0245	7913981.6583	559034.9118	177.0827	ZGrv
0246	7913976.9917	559033.9872	176.9847	Zgln
0247	7913973.6093	559033.0155	177.0604	Zgln+3
0248	7913925.6201	559140.0163	176.7887	Zgln+3
0249	7913927.5220	559141.7046	176.9567	Zgln
0250	7913932.4778	559144.7308	176.8837	ZGrv
0251	7913871.4502	559244.6807	177.5162	ZGrv
0252	7913866.4969	559241.1086	177.5105	Zgln
0253	7913865.5537	559240.3134	177.3457	Zgln+3
0254	7913828.1378	559295.6729	177.4987	Zgln+3
0255	7913828.9199	559296.4979	177.5865	Zgln
0256	7913833.9742	559299.7285	177.4859	ZGrv

Raw Water Pipeline As Built - 21Sept2014.asc

0257	7913790.3661	559415.7648	177.6963	ZGrv
0258	7913785.1356	559413.4972	177.6611	Zgln
0259	7913783.7564	559412.8871	177.5666	Zgln+3
0260	7913758.1163	559465.4124	177.7041	Zgln+3
0261	7913759.0328	559465.9433	177.8518	Zgln
0262	7913764.7580	559468.5311	177.7805	ZGrv
0263	7913743.8454	559513.5994	177.9669	ZGrv
0264	7913737.8129	559511.4864	178.0384	Zgln
0265	7913736.5463	559511.0466	177.8240	Zgln+3
0266	7913710.5415	559571.3568	175.5693	Zgln+3
0267	7913711.9257	559572.1760	175.8165	Zgln
0268	7913719.9051	559577.4928	175.6675	ZGrv
0269	7913695.5261	559621.5732	175.6974	ZGrv
0270	7913684.5637	559615.0652	175.5915	Zgln
0271	7913683.5564	559614.6273	175.4194	Zgln+3
0272	7913672.8238	559646.5227	175.1474	Zgln
0273	7913670.5322	559650.8232	174.9772	ZGrv
0274	7913657.3764	559660.2187	174.2017	ZGrv
0275	7913644.7569	559671.6532	171.3710	ZGrv
0276	7913637.2567	559678.4809	169.1581	XGrv
0277	7913627.2137	559680.4245	167.5936	WATEREDGE
0278	7913629.3238	559683.5223	167.5957	WATEREDGE
0279	7913634.3846	559687.6543	167.5832	WATEREDGE
0280	7913639.7030	559690.6555	167.5949	WATEREDGE
0281	7913667.6703	559660.9812	174.3574	Zgln+3
0282	7913673.3615	559660.2630	174.8584	Zgln
0283	7913683.4216	559692.0381	175.3462	Zgln
0284	7913681.9763	559695.0458	175.0248	Zgln+3
0285	7913716.8799	559744.8934	174.9293	Zgln+3
0286	7913718.5456	559744.2489	175.2672	Zgln
0287	7913743.9906	559779.2360	175.9796	Zgln
0288	7913739.1201	559788.1678	176.1218	Zgln+3
0289	7913740.9958	559792.1668	176.1895	Zgln+3
0290	7913742.4955	559790.6790	176.2219	ZBdg
0291	7913742.9794	559792.6023	176.1885	ZBdg
0292	7913744.8443	559792.0796	176.2601	ZBdg
0293	7913744.2868	559790.1676	176.2458	.Bdg
0294	7913742.5713	559792.5308	176.2406	Zgln+3
0295	7913741.5020	559795.0133	176.1446	Zgln+3
0296	7913745.0081	559798.9585	175.9326	Zgln+3
0297	7913757.9803	559806.2017	176.2207	Zgln
0298	7913764.6107	559827.7257	176.8353	Zgln
0299	7913758.2331	559831.7197	176.5968	Zgln+3
0300	7913763.6397	559849.4435	177.1704	Zgln+3
0301	7913771.8751	559854.2593	177.6311	Zgln
0302	7913762.0383	559875.9933	177.8881	Zgln
0303	7913757.2142	559876.4348	177.5656	Zgln+3
0304	7913721.7279	559942.9626	177.1687	Zgln+3
0305	7913723.2480	559944.5916	177.3053	Zgln
0306	7913689.9626	559997.2951	177.6998	Zgln
0307	7913687.8246	559996.9392	177.3674	Zgln+3
0308	7913645.5161	560067.5687	178.2714	Zgln+3
0309	7913646.3424	560068.7906	178.5312	Zgln
0310	7913590.4677	560136.2327	179.1295	Zgln
0311	7913589.0469	560135.3177	178.8750	Zgln+3
0312	7913562.0586	560171.6896	178.9209	Zgln+3
0313	7913563.1456	560172.7266	179.2044	Zgln
0314	7913545.4570	560218.2761	178.7998	Zgln
0315	7913543.6360	560217.8308	178.4064	Zgln+3
0316	7913532.9031	560230.9811	177.7808	Zgln+3
0317	7913533.6569	560231.8781	178.1180	Zgln
0318	7913530.7157	560238.5984	178.1044	Zgln
0319	7913529.0631	560239.5060	177.7842	Zgln+3

Raw Water Pipeline As Built - 21Sept2014.asc

0320	7913534.3601	560277.7803	177.9593	Zgln+3
0321	7913535.9763	560278.4350	178.3822	Zgln
0322	7913536.9509	560310.0747	177.9920	Zgln
0323	7913535.2046	560312.4925	177.6951	Zgln+3
0324	7913544.8288	560325.3214	177.8682	Zgln+3
0325	7913545.7083	560324.9714	178.1303	Zgln
0326	7913579.3372	560364.6441	175.2808	Zgln
0327	7913578.3229	560366.6199	174.8894	Zgln+3
0328	7913592.9206	560391.4898	176.9828	Zgln+3
0329	7913594.7515	560391.1590	177.1938	Zgln
0330	7913597.2572	560451.1088	179.7547	Zgln
0331	7913595.7178	560451.1268	179.4160	Zgln+3
0332	7913587.7083	560464.3261	177.9270	Zgln+3
0333	7913588.4268	560466.7208	178.0229	Zgln
0334	7913568.4117	560471.9399	175.3160	Zgln
0335	7913568.4248	560471.5951	174.8900	Zgln+3
0337	7913530.0763	560475.4409	175.5839	Zgln+3
0338	7913530.0101	560475.9845	175.9364	Zgln
0339	7913514.7357	560479.0096	178.6683	Zgln
0340	7913512.9646	560477.1646	178.1759	Zgln+3
0341	7913501.6305	560488.2865	178.8201	Zgln+3
0342	7913502.8961	560489.7310	179.1121	Zgln
0343	7913448.4885	560569.6901	180.4658	Zgln
0344	7913447.6963	560569.2801	180.2840	Zgln+3
0345	7913416.8106	560593.6388	180.1895	Zgln+3
0346	7913417.5684	560595.2389	180.5306	Zgln
0347	7913369.6121	560646.4160	180.8496	Zgln
0348	7913368.4776	560645.7247	180.5508	Zgln+3
0349	7913338.0599	560671.2947	180.6104	Zgln+3
0350	7913338.4540	560671.9173	180.8930	Zgln
0351	7913293.9375	560738.7016	181.2687	Zgln
0352	7913292.9070	560738.6378	181.0620	Zgln+3
0353	7913272.0258	560817.6289	181.4328	Zgln+3
0354	7913273.1716	560818.2870	181.7386	Zgln
0355	7913253.7044	560882.2403	182.5933	Zgln
0356	7913252.1603	560882.5393	182.2961	Zgln+3
0357	7913222.9861	560931.9941	182.5993	Zgln+3
0358	7913224.2416	560933.0333	183.0152	Zgln
0359	7913219.8675	560963.4865	183.3463	Zgln
0360	7913218.9000	560963.9835	183.0375	Zgln+3
0361	7913226.5470	560986.0160	183.3015	Zgln+3
0362	7913228.1310	560985.7219	183.6377	Zgln
0363	7913228.5194	561045.7379	183.0795	Zgln
0364	7913227.0171	561046.0146	182.8725	Zgln+3
0365	7913213.9864	561108.1329	182.3753	Zgln+3
0366	7913216.0237	561109.5388	182.6843	Zgln
0367	7913209.7518	561138.2214	189.9512	Zgln
0368	7913209.0767	561139.2868	189.8132	Zgln+3
0369	7913213.1061	561159.6585	191.3636	Zgln+3
0370	7913214.5168	561159.3513	191.5478	Zgln
0371	7913220.0461	561168.2655	191.3095	Zgln
0372	7913219.8839	561169.9339	191.0246	Zgln+3
0373	7913242.4919	561175.6537	189.1337	Zgln+3
0374	7913242.3915	561174.7366	189.3597	Zgln
0375	7913271.6074	561173.3798	188.5778	Zgln
0376	7913271.5094	561174.3819	188.4108	Zgln+3
0377	7913287.9198	561186.0777	190.3324	Zgln+3
0378	7913288.7096	561186.0053	190.7062	Zgln
0379	7913293.5230	561200.1082	192.6463	Zgln
0380	7913292.8783	561200.0915	192.2269	Zgln+3
0381	7913268.0645	561234.9424	191.7845	Zgln+3
0382	7913268.5073	561235.1800	192.0199	Zgln
0383	7913251.9114	561261.7333	192.0074	Zgln

Raw Water Pipeline As Built - 21Sept2014.asc

0384	7913247.6008	561265.5742	191.7127	Xgln+3
0385	7913240.5633	561277.9787	192.2858	Xgln
0400	7913742.3211	559791.1083	176.1773	Zgln
0401	7913740.9220	559790.3605	176.1250	Zgln
0402	7913743.3939	559788.7398	176.1208	Zgln
0403	7913748.0845	559786.1646	175.9982	Zgln
0404	7913769.0856	559758.8141	176.6607	Zgln
0405	7913792.8924	559728.8763	176.6189	Zgln
0406	7913811.5989	559703.6019	176.7564	Zgln
0407	7913839.9954	559658.5753	177.0861	Zgln
0408	7913862.4023	559618.7751	176.8728	Zgln
0409	7913875.7900	559596.6690	176.8165	Zgln
0410	7913876.1099	559596.0662	177.0022	PIPE
0411	7913883.9044	559583.6468	176.9967	PIPE
0412	7913884.4605	559582.9739	176.8415	Zgln
0413	7913892.4713	559563.9468	176.0682	Zgln
0414	7913910.3956	559520.5761	176.1142	Zgln
0415	7913928.3017	559486.8386	176.4463	Zgln
0416	7913957.7070	559447.8433	176.7417	Zgln
0417	7913988.9119	559408.4092	176.8384	Zgln
0418	7914017.1719	559371.0483	176.4536	Zgln
0419	7914041.5318	559338.6798	176.2495	Zgln
0420	7914065.3171	559306.5285	176.4345	Zgln
0421	7914071.0079	559300.0343	176.4332	Zgln
0422	7914086.5854	559294.1186	176.3289	Zgln
0423	7914096.2503	559293.4413	176.3074	Zgln
0424	7914119.7763	559305.9018	176.1845	Zgln
0425	7914120.5368	559306.3090	176.2521	PIPE
0426	7914133.5609	559314.1728	175.8739	PIPE
0427	7914134.5444	559314.6949	175.6784	Zgln
0428	7914149.2756	559323.9603	175.6689	Zgln
0429	7914158.3795	559329.3402	175.9659	Zgln
0430	7914159.3801	559329.8804	176.0712	PIPE
0431	7914172.2470	559337.8703	176.0090	PIPE
0432	7914173.1918	559338.4687	175.6183	Zgln
0433	7914181.8001	559344.4174	175.3356	Zgln
0434	7914183.3634	559343.5574	175.3841	Zgln
0435	7914185.1775	559340.8376	176.9108	Zgln
0436	7914191.1947	559343.6314	176.9487	Xgln
0437	7914191.8026	559343.8813	176.9076	Zgln
0438	7914192.9077	559344.7496	176.8695	Zgln
0439	7914198.1192	559336.7539	176.7644	Zgln
0440	7914203.2144	559325.1481	175.2432	Zgln
0441	7914208.8713	559316.4825	176.5591	Zgln
0442	7914219.5410	559321.9296	176.7907	Zgln
0443	7914227.5507	559326.2482	176.6141	Zgln
0444	7914237.3327	559312.6697	176.4618	Zgln
0445	7914241.6589	559307.6123	176.8554	Zgln
0446	7914252.3445	559314.6795	175.5544	Zgln
0447	7914253.3473	559315.1427	176.0955	PIPE
0448	7914269.7249	559324.9823	175.2189	PIPE
0449	7914270.7839	559325.4937	174.8566	Xgln
0800	7914190.1560	559332.7253	176.8598	ZBdg
0801	7914186.0710	559330.0107	176.9741	ZBdg
0802	7914181.9782	559336.5082	176.9520	ZBdg
0803	7914186.1602	559339.2695	177.0561	.Bdg
0804	7914191.6836	559341.2710	176.9743	Zgln+3
0805	7914190.6211	559342.9048	176.9513	Zgln+3
0806	7914192.4417	559344.0254	176.8662	Zgln+3
0807	7914193.4294	559342.4928	176.8881	.gln+3
0808	7914201.4627	559309.3912	176.8628	ZBdg
0809	7914202.8550	559307.1611	176.8332	ZBdg
0810	7914197.6592	559303.7841	176.9219	ZBdg

Raw Water Pipeline As Built - 21Sept2014.asc
0811 7914196.2672 559306.0055 176.8394 .Bdg

Mine Site WTP, STP, Fuel Tanks, Accomodations As Built - 20May2014.asc

0003	7913314.5482	561236.0629	197.4705	Node
0004	7913315.9883	561241.8087	197.1689	Node
0005	7913306.5803	561248.2142	197.1833	Node
0006	7913307.9354	561253.7522	197.2193	Node
0007	7913298.2741	561260.3122	197.2223	Node
0008	7913299.6866	561265.9780	197.2017	Node
0009	7913290.4665	561272.6629	197.2487	Node
0010	7913291.5407	561278.0340	197.2109	Node
0011	7913290.4381	561243.6945	197.5830	Node
0012	7913285.3490	561279.3400	197.2073	Node
0013	7913284.2381	561273.8692	197.1322	Node
0014	7913293.6366	561267.3279	197.1866	Node
0015	7913292.4217	561261.7592	197.1997	Node
0016	7913301.7755	561255.1095	197.2789	Node
0017	7913300.5001	561249.8482	197.2641	Node
0018	7913309.8983	561243.0652	197.2775	Node
0019	7913308.8317	561237.3829	197.2475	Node
0020	7913288.4542	561242.3161	197.3347	Node
0021	7913281.5758	561252.3583	197.4255	Node
0022	7913283.5656	561253.7275	197.3807	Node
0023	7913261.7945	561230.8499	193.4224	Node
0024	7913254.1444	561242.2046	193.3362	Node
0025	7913251.9424	561245.4643	193.3066	Node
0026	7913244.2945	561256.8196	193.2474	Node
0027	7913243.1524	561258.5343	193.2257	Node
0028	7913242.1225	561260.0347	193.2694	Node
0029	7913240.3998	561258.8518	193.2028	Node
0030	7913224.7213	561290.3249	194.1558	Node
0031	7913234.8690	561275.1156	194.1008	Node
0032	7913216.8167	561262.9789	193.4384	Node
0033	7913221.3685	561295.3461	193.5707	Node
0034	7913234.5036	561310.5712	195.4379	Node
0035	7913239.5382	561314.0039	195.4178	Node
0036	7913230.3976	561336.3796	195.3428	Node
0037	7913236.9618	561326.5974	195.3513	Node
0038	7913237.5422	561325.7490	195.3639	Node
0039	7913243.9838	561316.1757	195.4045	Node
0040	7913250.0291	561320.2889	195.3868	Node
0041	7913239.8518	561253.8431	193.2443	Node
0042	7913236.1685	561252.7515	193.1535	Node
0043	7913234.3038	561255.5646	193.0182	Node
0044	7913232.9731	561257.5857	192.9903	Node
0047	7913238.3144	561249.5020	193.2577	Node
0048	7913240.6706	561245.9353	193.1967	Node
0049	7913242.8121	561242.6768	193.3636	Node
0050	7913245.1737	561239.1362	193.2866	Node
0051	7913247.3291	561235.8852	193.3602	Node
0052	7913249.6469	561232.3259	193.3634	Node
0053	7913251.7941	561229.0720	193.5649	Node
0054	7913254.0936	561225.6168	193.2980	Node
0055	7913256.2563	561222.3706	193.3475	Node
0056	7913257.3545	561227.8603	193.3654	Node
0057	7913249.7004	561239.2201	193.3292	Node
0058	7913247.4965	561242.4795	193.4187	Node
0059	7913245.5695	561215.2805	193.1908	Node
0060	7913243.4218	561218.5181	192.0876	Node
0061	7913241.1295	561221.9809	192.1199	Node
0062	7913238.9661	561225.2313	192.1161	Node
0063	7913236.6372	561228.8249	192.1258	Node
0064	7913234.4782	561232.0750	192.1749	Node
0065	7913232.1134	561235.6337	192.1596	Node
0066	7913229.9647	561238.8918	192.1378	Node
0067	7913227.6313	561242.4257	192.1545	Node

Mine Site WTP, STP, Fuel Tanks, Accomodations As Built - 20May2014.asc

0068	7913225.4777	561245.6799	192.1314	Node
0069	7913224.1409	561248.8727	192.7825	Node
0070	7913222.8168	561250.8926	192.7419	Node
0071	7913206.6561	561278.2181	193.2453	Node
0073	7913217.4699	561292.7477	193.5297	Node
0074	7913213.3452	561298.9253	193.5496	Node
0075	7913217.2432	561301.5329	193.5425	Node
0076	7913229.0914	561318.4820	195.3370	Node
0077	7913234.1228	561321.9131	196.0192	Node
0078	7913236.4405	561340.5318	195.3889	Node
0080	7913302.0970	561361.7382	200.9393	Node
0081	7913328.5271	561345.0710	201.2007	Node
0082	7913346.7932	561343.7020	201.4639	Node
0083	7913355.4994	561332.3817	201.9696	Node
0084	7913373.7617	561331.0508	201.9228	Node
0085	7913387.0833	561373.9459	201.7985	Node
0086	7913381.9636	561305.5398	201.9718	Node
0087	7913390.7921	561304.8952	201.9749	Node
0088	7913400.8051	561303.6024	202.0088	Node
0089	7913409.5235	561302.9110	202.2270	Node
0092	7913414.6888	561371.8900	202.0335	Node
0093	7913424.7147	561371.1346	202.1378	Node
0094	7913419.5676	561302.0694	202.2260	Node
0095	7913428.2835	561301.4278	202.4855	Node
0096	7913438.3007	561300.7328	202.4019	Node
0097	7913447.0533	561300.1057	202.5533	Node
0098	7913463.0474	561359.7021	202.3566	Node
0099	7913452.7811	561372.1184	202.4175	Node
0101	7913455.6350	561360.1385	202.5186	Node
0102	7913455.9099	561364.8057	202.4622	Node
0103	7913463.3203	561364.3864	202.3992	Node
0104	7913433.9190	561373.5110	202.3822	Node
0105	7913438.9164	561441.8893	202.3019	Node
0107	7913430.0738	561442.5431	202.1710	Node
0108	7913420.0163	561443.9871	201.9742	Node
0109	7913411.3428	561444.6260	201.8085	Node
0110	7913406.2562	561375.6122	202.2372	Node
0111	7913396.1390	561376.3619	202.1393	Node
0112	7913401.1649	561444.7521	201.6422	Node
0113	7913392.3707	561445.4066	201.4611	Node
0114	7913376.9508	561464.0110	201.6603	Node
0115	7913384.2305	561463.6151	201.5546	Node
0116	7913384.8997	561475.8461	202.2484	Node
0117	7913387.3948	561478.2054	202.4167	Node
0118	7913388.3929	561493.3682	202.3022	Node
0120	7913387.3560	561377.0258	201.9470	Node
0121	7913377.2567	561377.7722	202.8317	Node
0122	7913381.3815	561432.3892	201.3069	Node
0124	7913375.2978	561478.9704	203.0386	Node
0125	7913368.7404	561479.4418	203.0888	Node
0126	7913369.7436	561494.6418	202.9923	Node
0127	7913363.1228	561433.7729	201.4592	Node
0128	7913361.8319	561433.8426	201.3954	Node
0129	7913351.6237	561434.6316	201.3696	Node
0130	7913339.8233	561398.9159	201.8803	Node
0132	7913348.7617	561396.8422	201.5494	Node
0133	7913358.9526	561379.1350	202.1951	Node
0134	7913316.6380	561400.5981	200.9917	Node
0135	7913315.2887	561382.2756	201.3598	Node
0136	7913310.7458	561382.6014	201.0407	Node
0137	7913310.2067	561388.0467	200.8782	Node
0138	7913310.5647	561392.7221	200.9332	Node
0139	7913298.5027	561393.6395	200.8119	Node

Mine Site WTP, STP, Fuel Tanks, Accomodations As Built - 20May2014.asc

0141	7913298.1458	561388.9610	200.7204	Node
0142	7913310.5176	561379.5205	201.1124	Node
0143	7913303.3814	561380.0136	200.9387	Node
0144	7913299.4341	561380.6672	200.9002	Node
0145	7913297.0306	561380.8470	200.5989	Node
0147	7913296.1180	561368.7192	200.8014	Node
0148	7913298.5246	561368.5352	200.8872	Node
0149	7913243.2616	561330.4011	195.3572	Node
0150	7913243.2265	561330.4227	195.3555	Node
0152	7913378.7500	561304.4786	200.3865	Node
0153	7913379.0224	561308.1947	200.4178	Node
0154	7913377.8566	561308.2805	200.3917	Node
0155	7913397.6229	561302.6144	200.5128	Node
0156	7913397.8024	561306.3423	200.5075	Node
0157	7913396.6293	561306.4116	200.4860	Node
0158	7913416.4694	561301.1177	200.7203	Node
0159	7913416.6723	561304.8422	200.7727	Node
0160	7913415.4994	561304.9118	200.7445	Node
0161	7913435.1924	561299.6709	200.9195	Node
0162	7913435.3781	561303.4087	200.9951	Node
0163	7913434.2196	561303.4854	201.0086	Node
0164	7913442.0965	561442.5754	200.8357	Node
0165	7913441.8622	561438.8374	200.8550	Node
0166	7913443.0154	561438.7628	200.8510	Node
0167	7913423.2063	561444.7341	200.7004	Node
0168	7913423.0741	561441.0021	200.7842	Node
0169	7913424.2335	561440.9629	200.7139	Node
0170	7913404.3484	561445.4416	200.2467	Node
0171	7913404.1044	561441.6959	200.2741	Node
0172	7913405.2739	561441.6405	200.2838	Node
0173	7913342.8819	561398.6849	200.0828	Node
0174	7913342.6205	561394.9846	200.0480	Node
0175	7913343.7528	561394.8900	200.0895	Node
0176	7913323.3765	561360.3509	199.7963	Node
0177	7913323.6661	561364.0795	199.8220	Node
0178	7913322.4870	561364.1657	199.7952	Node
0179	7913351.1495	561343.8078	200.1804	Node
0180	7913351.4181	561347.5380	200.1864	Node
0181	7913350.2573	561347.6172	200.1460	Node

Treated Effluent Discharge As Built - 23Sept2014.asc

0001	7913204.3129	561369.7180	193.2124	Zgln
0002	7913204.0230	561369.5892	193.1094	Zgln+1
0003	7913202.0163	561371.2485	192.9526	Zgln+2
0004	7913148.3827	561397.3311	189.8568	Zgln+2
0005	7913148.2087	561396.9958	189.6293	Zgln+1
0006	7913148.0887	561396.7418	189.9394	Zgln
0007	7913084.6047	561419.5552	190.5742	Zgln
0008	7913084.9000	561420.0006	190.3577	Zgln+1
0009	7913085.0091	561420.3900	190.3615	Zgln+2
0010	7913040.5386	561453.7978	189.8559	Zgln
0011	7913040.8107	561453.9894	189.6251	Zgln+1
0012	7913041.0281	561454.1304	189.5540	Zgln+2
0013	7913036.9207	561458.9144	190.1991	Zgln+2
0014	7913036.5990	561458.5526	190.1547	Zgln+1
0015	7913035.6685	561458.4449	190.3551	Zgln
0016	7913026.0870	561465.3879	190.6466	Zgln
0017	7913026.3420	561466.2776	190.5003	Zgln+1
0018	7913026.6917	561466.6082	190.4637	Zgln+2
0019	7913025.2469	561465.3429	190.4161	Zgln
0020	7912999.0841	561407.5682	188.3086	Zgln
0021	7912978.4645	561376.8213	186.9701	Zgln
0022	7912922.3779	561358.3085	186.4600	Zgln
0023	7912863.7238	561348.1932	187.5751	Zgln
0024	7912851.3619	561348.8004	187.6596	Zgln
0025	7912817.4371	561361.4070	188.4502	Zgln
0026	7912760.4890	561372.7640	188.1408	Zgln
0027	7912736.6781	561378.7572	187.6451	Zgln
0028	7912712.2043	561387.3807	187.8836	Zgln
0029	7912697.9870	561394.3750	188.1265	Zgln
0030	7912672.9682	561416.0954	188.6990	Zgln
0031	7912650.2647	561443.4529	188.7236	Zgln
0032	7912633.8104	561459.5186	188.9687	Zgln
0033	7912623.0029	561474.8553	189.3680	Zgln
0034	7912609.5702	561487.9063	189.6554	Zgln
0035	7912601.0108	561501.6643	190.0857	Zgln
0036	7912571.3257	561538.3756	190.7951	Zgln
0037	7912554.6838	561562.1987	190.6361	Zgln
0038	7912532.1649	561595.4637	190.4849	Zgln
0039	7912504.4440	561638.7518	191.3797	Zgln
0040	7912487.0035	561665.6535	191.9863	Zgln
0041	7912465.5150	561696.8885	192.6608	Zgln
0042	7912448.1606	561723.7679	192.5291	Zgln
0043	7912440.1413	561745.2535	192.5435	Zgln
0044	7912424.7313	561738.2631	192.4803	NAIL
0045	7912439.2743	561756.3487	192.2847	Zgln
0046	7912438.9986	561798.1339	192.4031	Zgln
0047	7912439.6378	561833.6225	192.3508	Zgln
0048	7912435.2735	561866.4273	192.8711	Zgln
0049	7912424.4087	561888.3829	191.3960	Zgln
0050	7912417.7880	561900.8223	192.2468	Zgln
0051	7912409.5384	561910.1627	191.6878	Zgln
0052	7912382.3373	561949.3147	191.7324	Zgln
0053	7912349.2620	561993.3046	190.1241	Zgln
0054	7912325.5263	562025.8925	190.9824	Zgln
0055	7912301.9355	562053.9893	193.0186	Zgln
0056	7912268.4262	562088.6071	194.5806	Zgln
0057	7912239.1980	562115.1314	194.6597	Zgln
0058	7912196.2982	562146.0464	192.6220	Zgln
0059	7912175.1565	562142.7723	191.5939	NAIL
0060	7912152.8243	562173.1899	190.6927	Zgln
0061	7912116.4207	562195.2462	190.2762	Zgln
0062	7912093.7118	562217.3187	189.4231	Zgln
0063	7912071.1395	562241.9932	189.4482	Zgln

Treated Effluent Discharge As Built - 23Sept2014.asc

0064	7912055.6942	562260.0778	188.9106	Zgln
0065	7912045.4160	562272.2229	188.8402	Zgln
0066	7912011.2237	562309.4771	189.4302	Zgln
0067	7911997.0638	562329.3427	190.5528	Zgln
0068	7911995.5895	562329.4744	190.6732	Zgln
0069	7911995.4539	562329.5490	190.8478	Zgln
0070	7911986.9484	562321.1528	190.7160	Zgln
0071	7911986.9142	562321.0354	190.4895	Zgln
0072	7911978.6750	562312.2828	190.4724	ZTOS
0073	7911980.9621	562309.8968	190.3297	ZTOS
0074	7911992.2248	562298.1139	190.3943	ZTOS
0075	7912001.8559	562283.4375	188.8277	ZTOS
0076	7912008.7779	562260.4274	188.4030	ZTOS
0077	7912009.7440	562249.1546	187.7853	XTOS
0078	7911977.0314	562311.1079	190.4062	ZTOS
0079	7911976.6993	562311.9843	190.3658	Zgln
0080	7911964.4316	562309.2952	189.7488	Zgln
0081	7911963.9430	562308.8122	189.7587	ZTOS
0082	7911950.4379	562323.0925	190.2886	ZTOS
0083	7911946.3145	562321.2587	189.5411	XTOS
0084	7911950.5906	562324.8577	190.1671	Zgln
0085	7911944.2195	562343.6945	190.2031	Zgln
0086	7911937.6971	562342.4357	189.1434	Xgln
0087	7913026.0883	561467.0775	190.2991	Zgln+2
0088	7913025.8155	561466.7047	190.2560	Zgln+1
0089	7913021.8395	561469.5876	189.9940	Zgln+1
0090	7913022.0842	561469.8848	190.1213	Zgln+2
0091	7913020.8124	561472.8140	190.2073	Zgln+2
0092	7913020.3089	561473.0253	190.1509	Zgln+1
0093	7913034.2662	561505.7294	192.5575	Zgln+1
0094	7913034.6638	561505.5751	192.5771	Zgln+2
0095	7913035.0833	561506.3518	193.0641	PIPE
0096	7913034.7548	561506.5055	193.0294	PIPE
0097	7913045.1832	561529.8500	193.2035	PIPE
0098	7913045.3667	561529.7079	193.2614	PIPE
0099	7913045.4926	561529.8730	193.1483	Zgln+2
0100	7913045.3188	561529.9898	192.9393	Zgln+1
0101	7913046.8640	561535.9166	193.0846	Zgln+1
0102	7913047.1596	561535.9427	193.0607	Zgln+2
0103	7913046.3357	561537.6072	193.1323	Zgln+2
0104	7913046.1565	561537.2806	193.1693	Zgln+1
0105	7913037.0514	561541.4196	193.1042	Zgln+1
0106	7913037.3426	561541.7181	193.1774	Zgln+2
0107	7913037.6514	561544.8114	193.4878	Zgln+1
0108	7913037.4114	561544.8963	193.4535	Zgln+2
0109	7913056.0951	561588.9771	194.7032	Zgln+2
0110	7913056.6044	561588.9259	194.7549	Zgln+1
0111	7913078.0291	561635.1661	196.3782	Zgln+1
0112	7913077.8107	561635.2864	196.3033	Zgln+2
0113	7913091.3253	561664.8394	197.8153	Zgln+2
0114	7913091.6453	561664.7405	197.8683	Zgln+1
0115	7913100.7988	561685.3265	197.5521	Xgln+1
0116	7913100.8485	561687.4357	197.5305	Zgln+2
0117	7913104.8873	561695.3474	197.6637	Xgln+2
0118	7913106.1483	561696.8514	197.6272	ZBdg
0119	7913110.5687	561694.9479	197.7040	ZBdg
0120	7913105.5364	561683.6093	197.5176	ZBdg
0121	7913101.1557	561685.6494	197.6041	.Bdg


Appendix C

Facility Description Supporting Documents


- A. E349000-PM003-50-042-0001: [Raw Water Pumphouse] Plant/Equipment General Arrangement Drawings **[5 pages]**
- B. E349000-TX001-00-118-0003: Water Building Operations and Maintenance Manual **[276 pages]**
- C. E349000-TX001-40-042-0024: Mine Site Water Building Floor Plan As-built **[1 page]**

Note the page count for the document below. This report will be provided upon request.

- D. E349000-PM009-00-118-0001: Sewage Treatment Plant Operations & Maintenance Manual **[816 pages]**


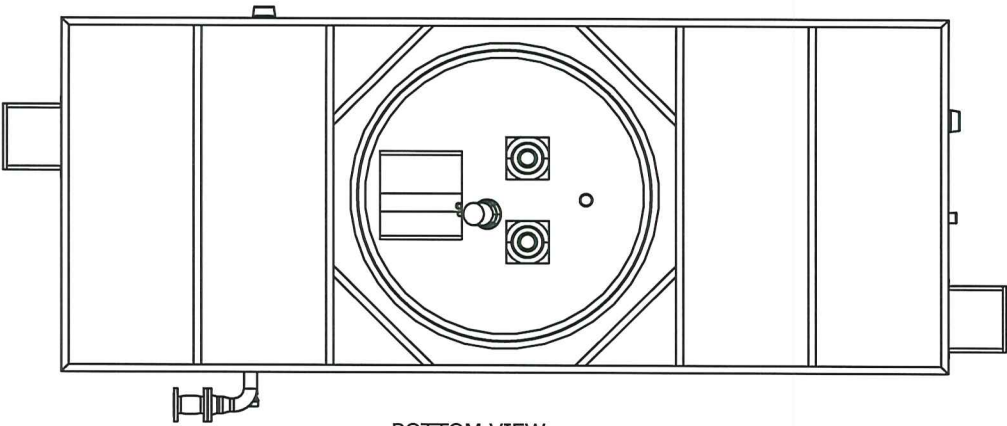


BOTTOM VIEW

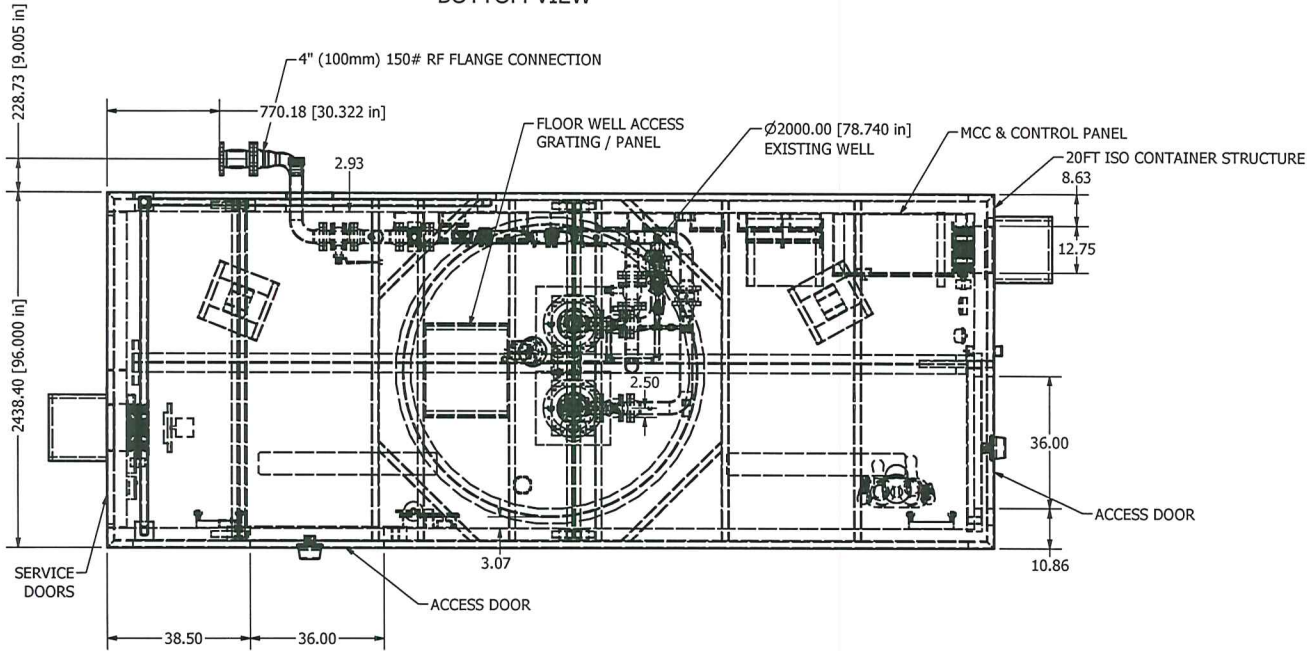

HATCH		VENDOR DATA REVIEW	
Doc Number	E349000-PM003-50-042-0001	Sub	03
Date Received	28/06/2014		
Review Grade		Next Submittal Status	
☐ C1 - Proceed to next submission & status		☐ Internal Review	
☐ C2 - Proceed with exceptions as noted to next submission & status		☐ Certified Final	
☐ C3 - Do not proceed, revise as noted & resubmit		☐ As-Built	
☒ No further submission required - Complete		☒ Next Submittal Date:	
☐ C4 - No further submission required - Cancelled			
☐ No further submission required - Superseded			
Package Coordinator: Name, signature and Date: <i>KEVIN M. KENTON</i> 02/07/14			

ACCEPTANCE BY THE ENGINEER DOES NOT WARRANT OR REPRESENT THAT THE INFORMATION CONTAINED ON THIS DRAWING DOCUMENT IS EITHER ACCURATE OR COMPLETE. THE SOLE RESPONSIBILITY FOR CORRECT DESIGN DETAILS & DIMENSIONS SHALL REMAIN WITH THE PARTY SUBMITTING THE DRAWING DOCUMENT.

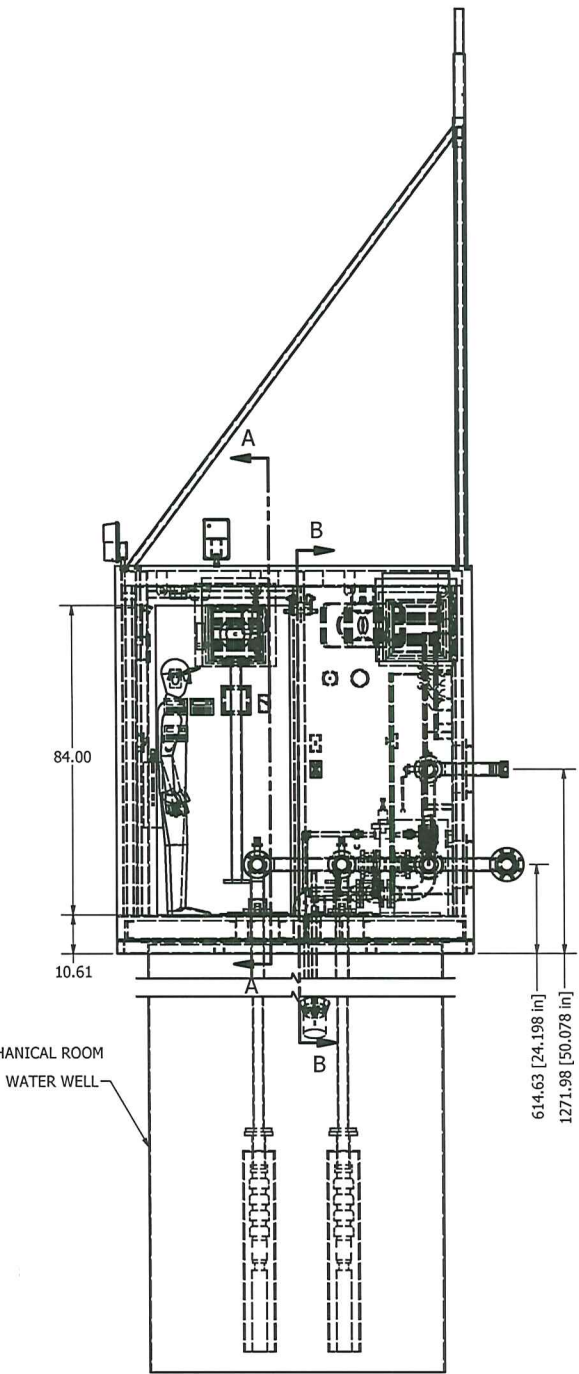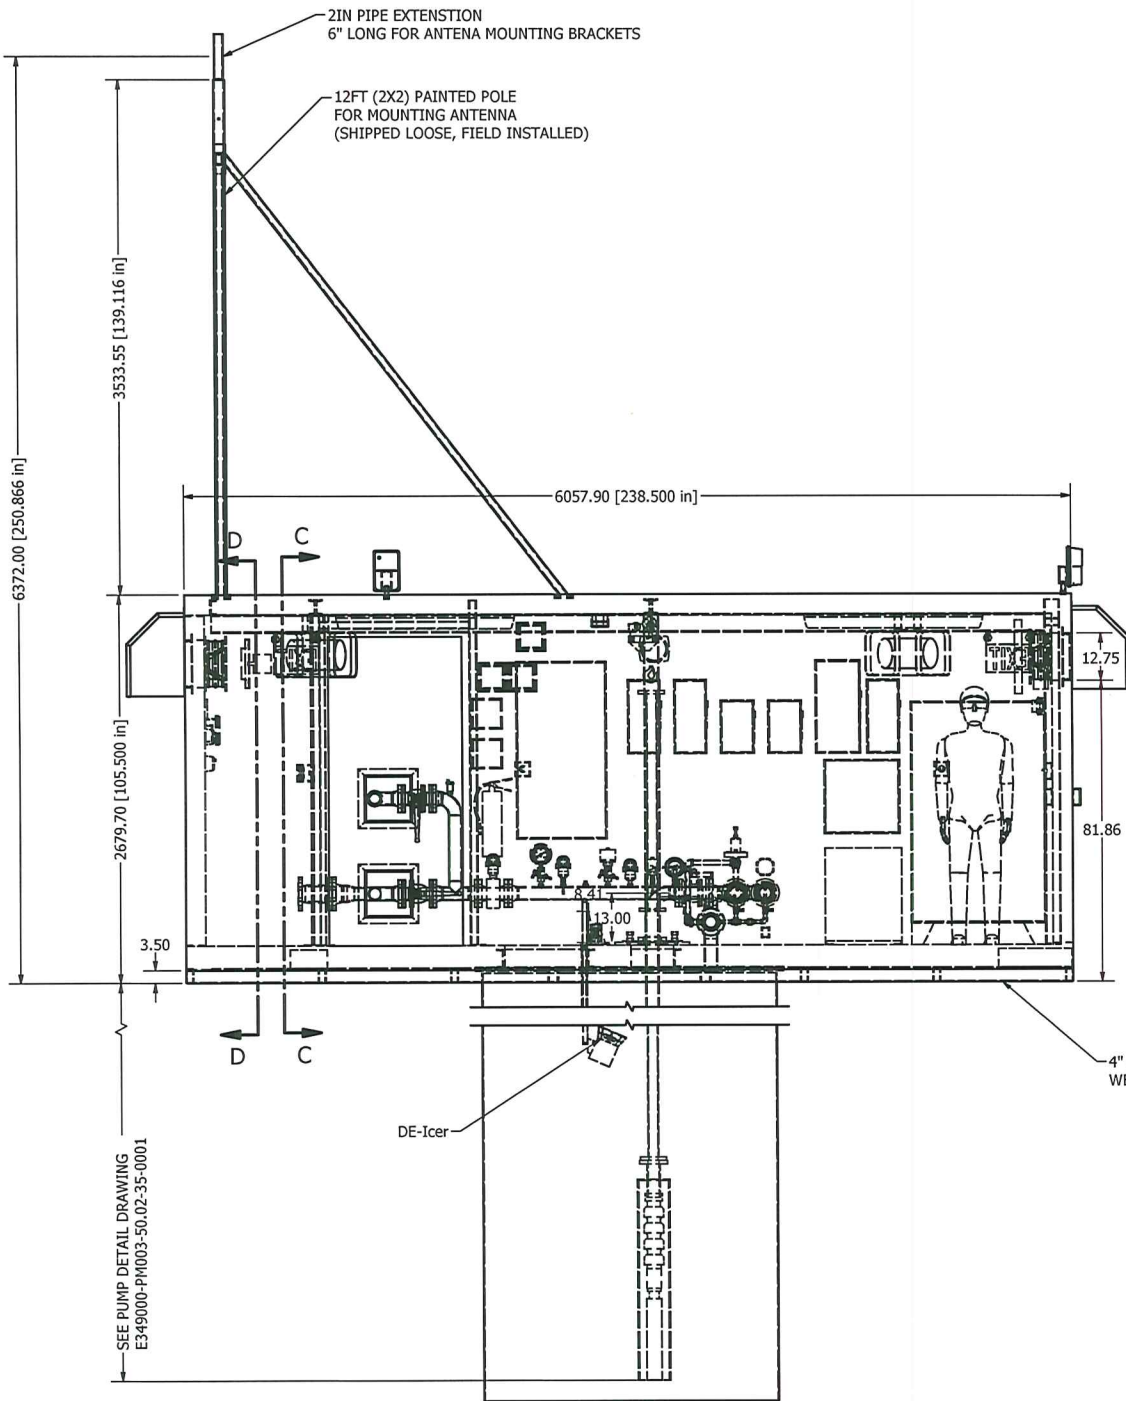

DRAWN	Slaw.Kielek	4/1/2013	Applied Energy Systems Inc.	
CHECKED	SK	8/8/2013		
QA			TITLE	
PIFG			AS Built - Plant/Equipment General Arrangement Drawings	
APPROVED				
SIZE			DWG NO	REV
D			E349000-PM003-50.01-42-0001	4
SCALE			SHEET 1 OF 5	