



H349000-1000-10-041-0008

ON: DMG

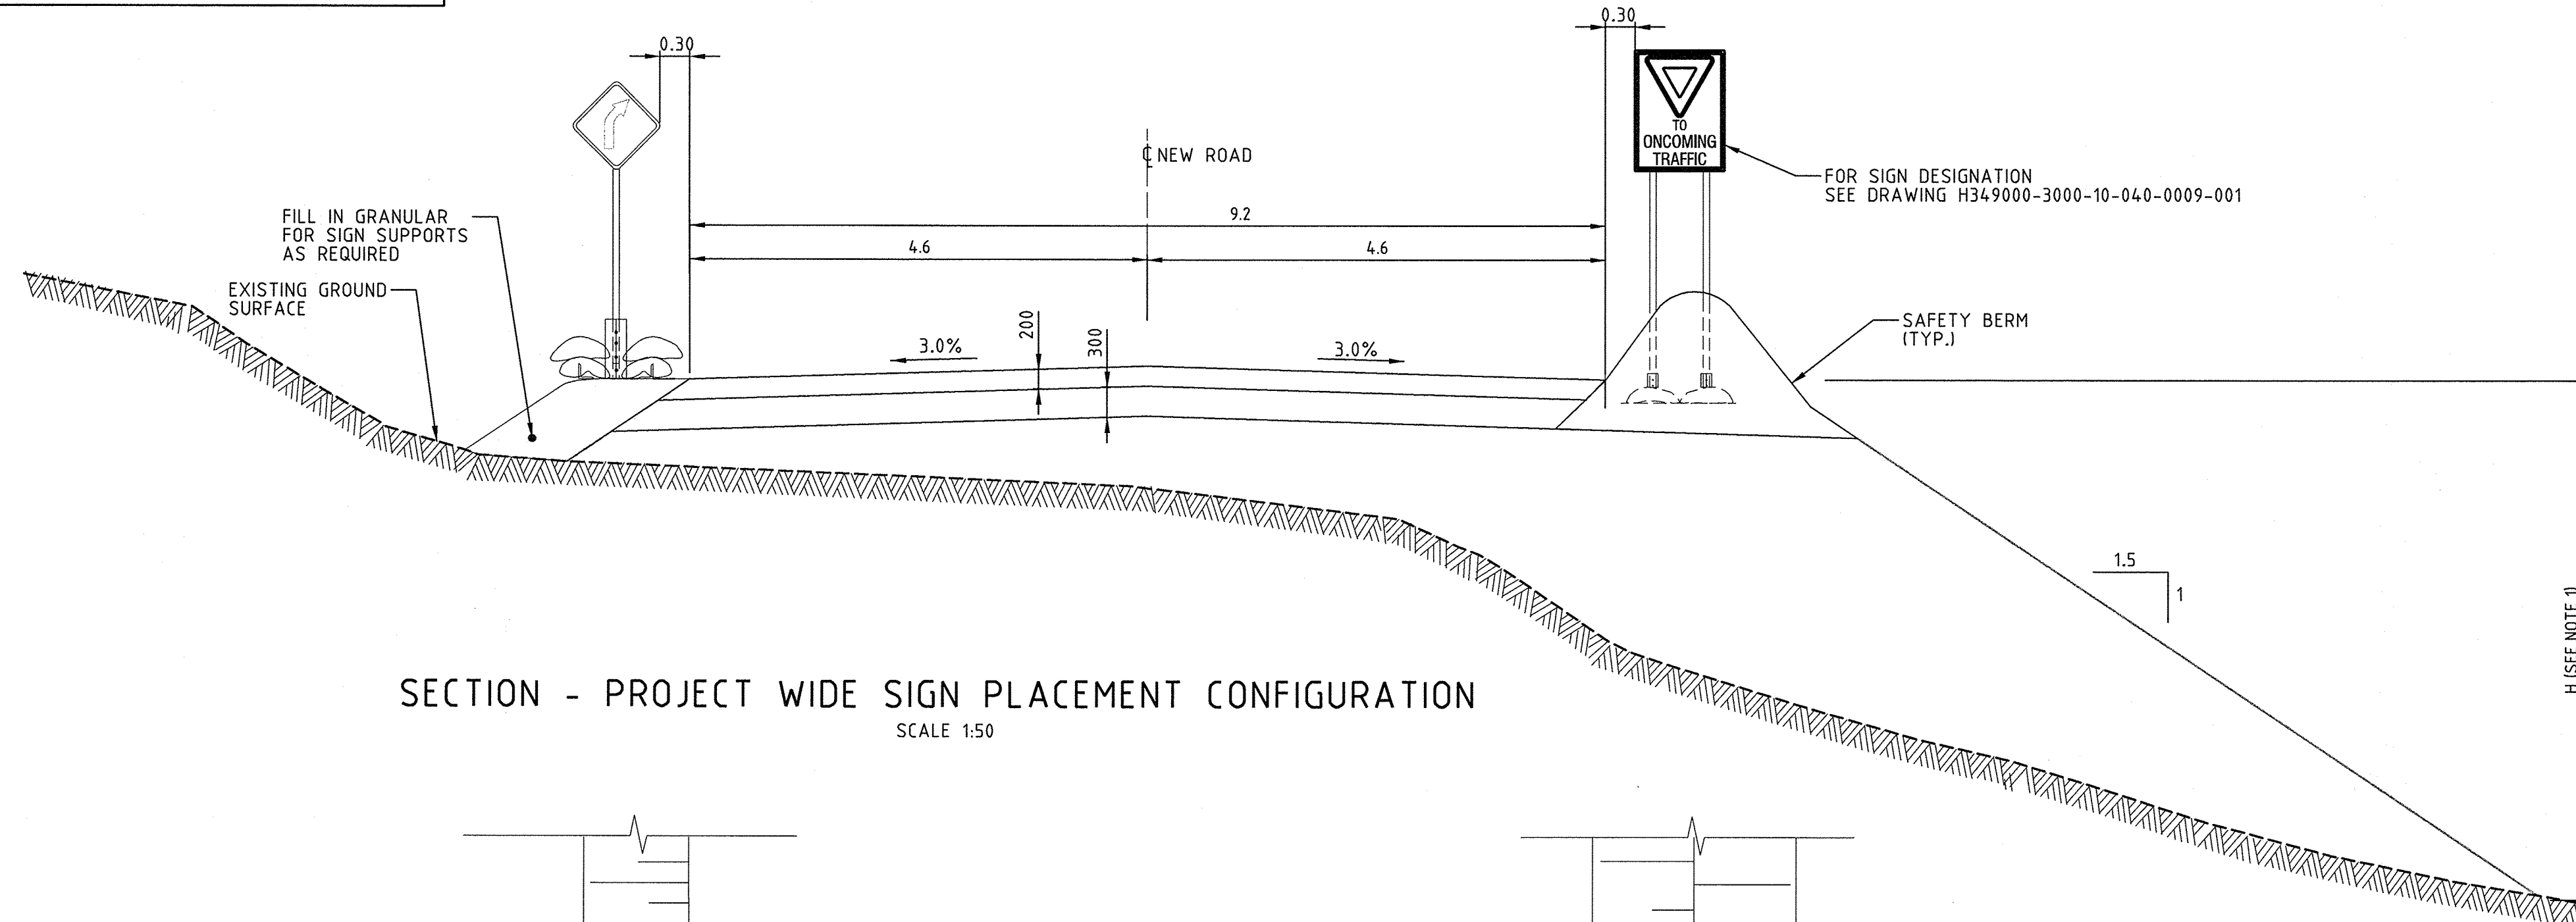


SECTION - PROJECT WIDE SIGN PLACEMENT CONFIGURATION
SCALE 1:50


- REFERENCE DRAWINGS:
1. FOR FILL > 3m SEE DRAWING H349000-10-041-0003
 2. FOR SUPPORT, POST TYPE AND SIGN DETAILS SEE DRAWING H349000-3000-10-040-0009-001

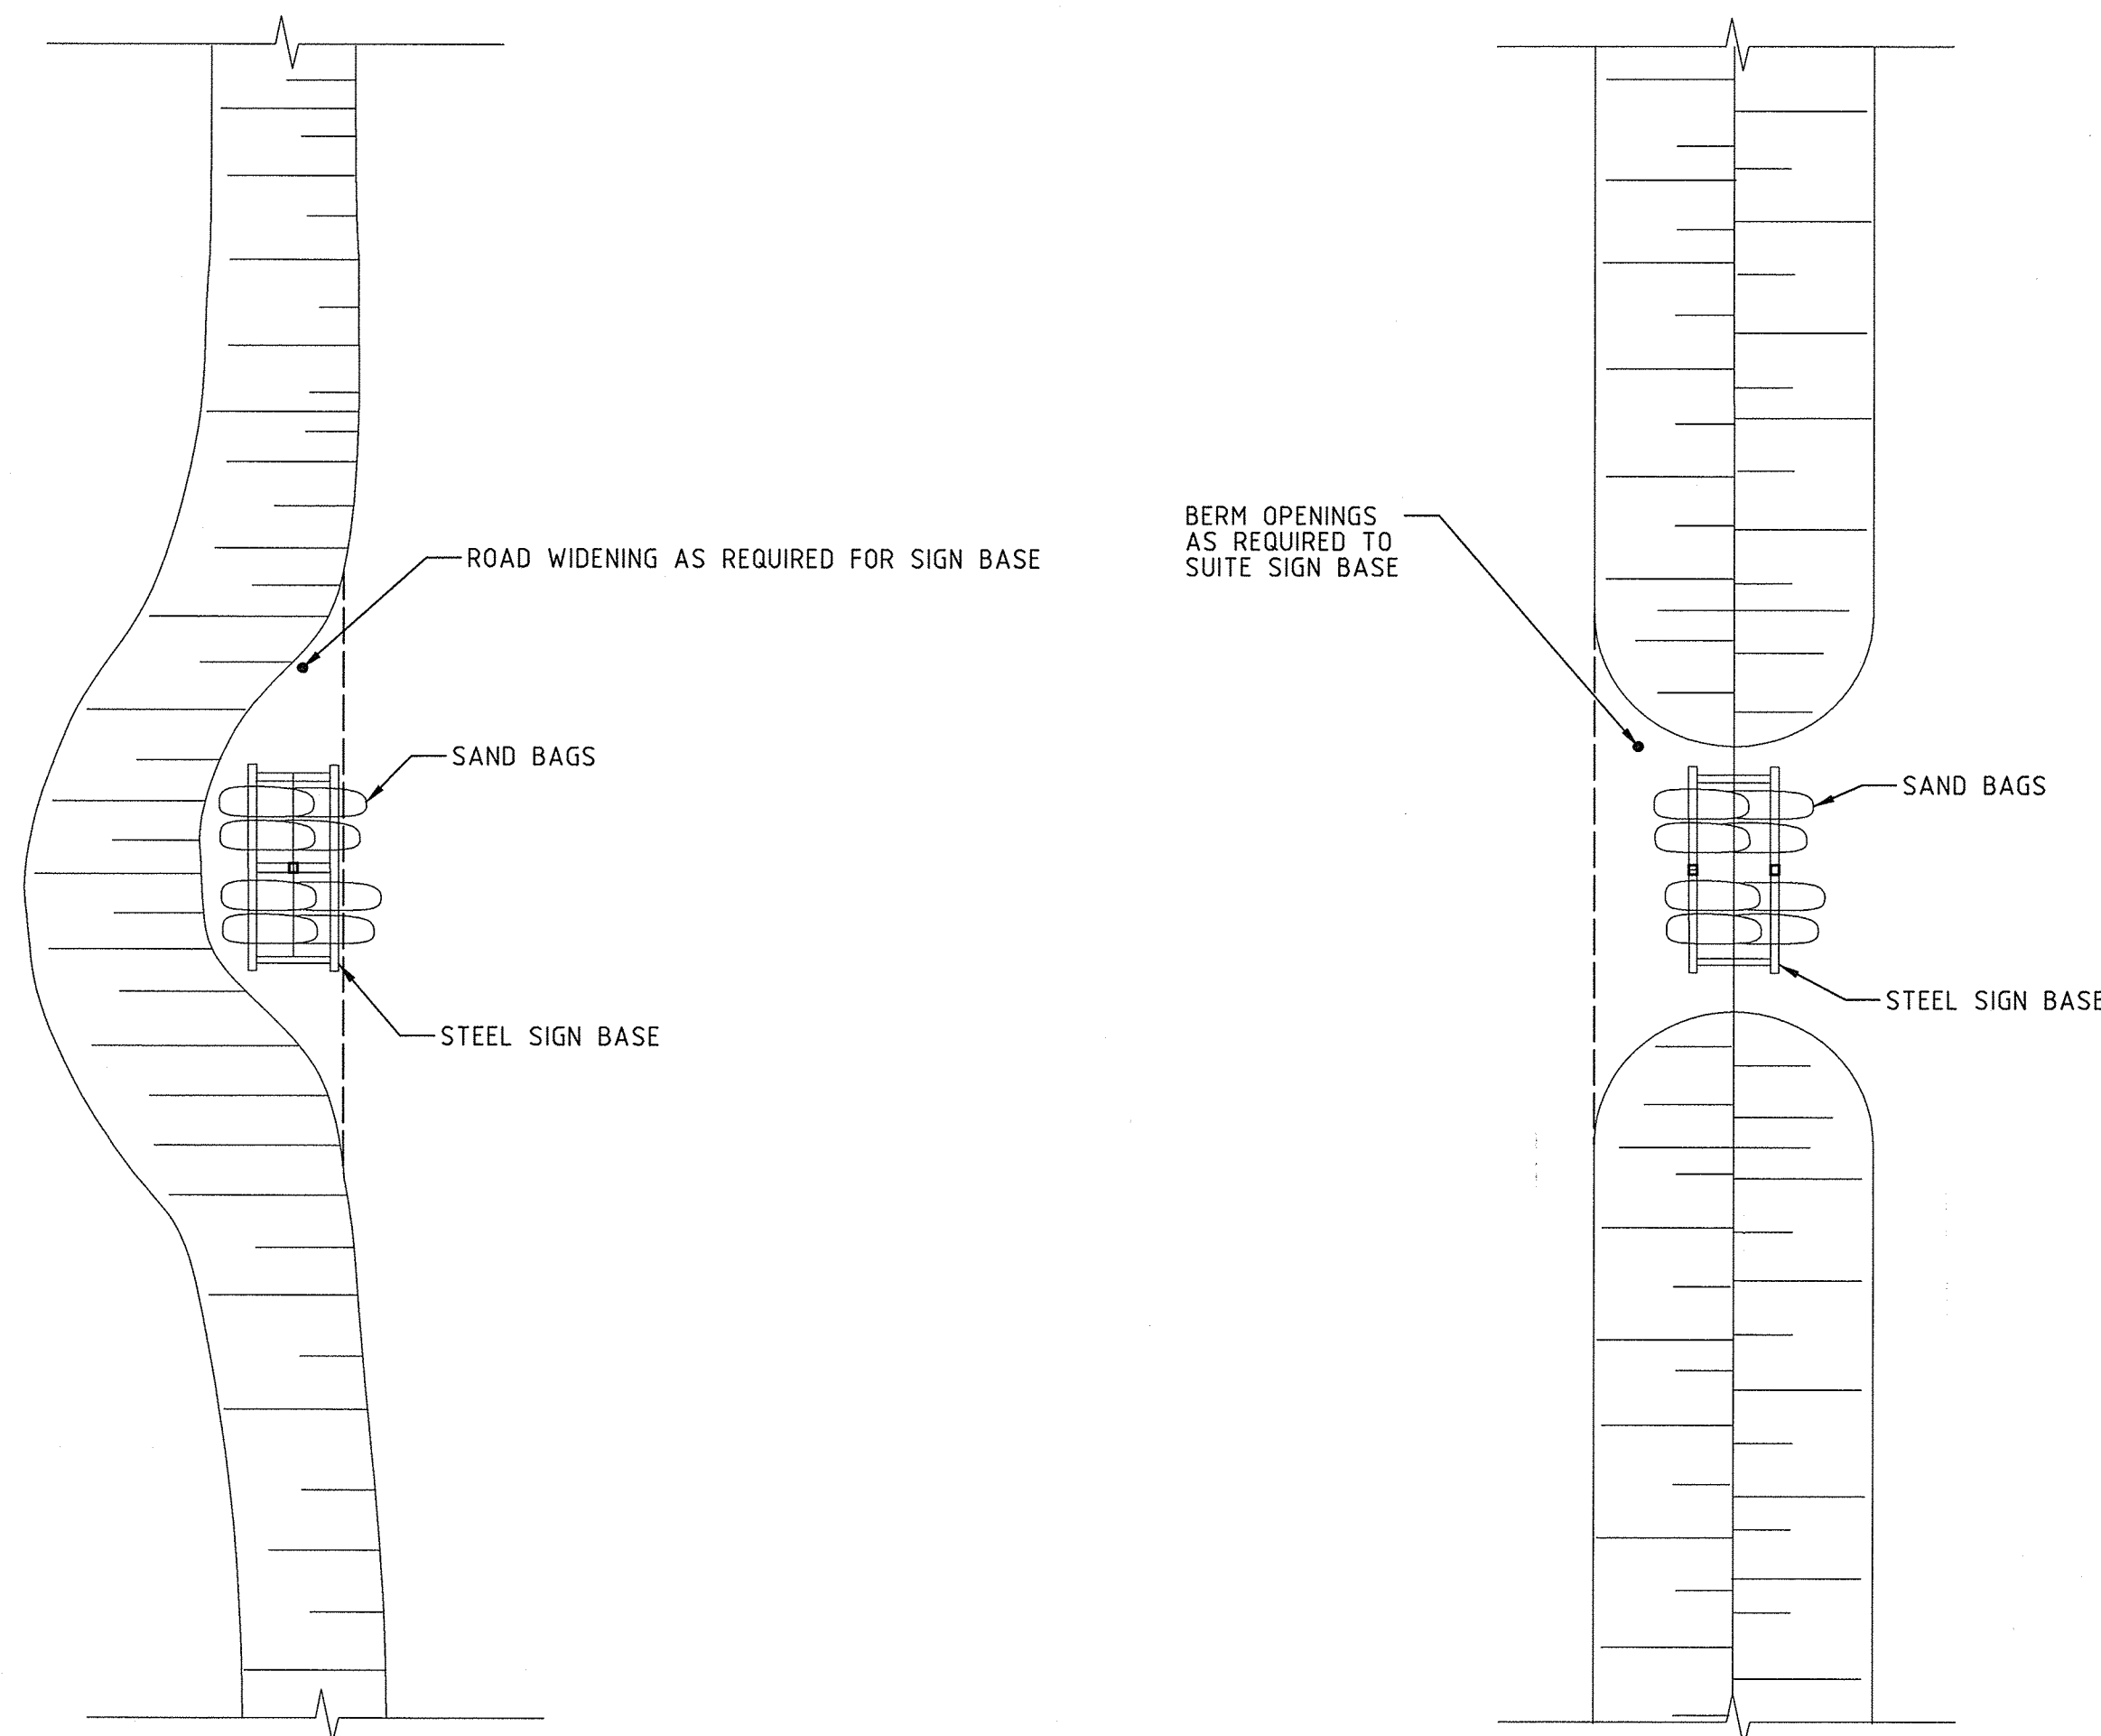

PLAN - PROJECT WIDE SIGN PLACEMENT CONFIGURATION
N.T.S.

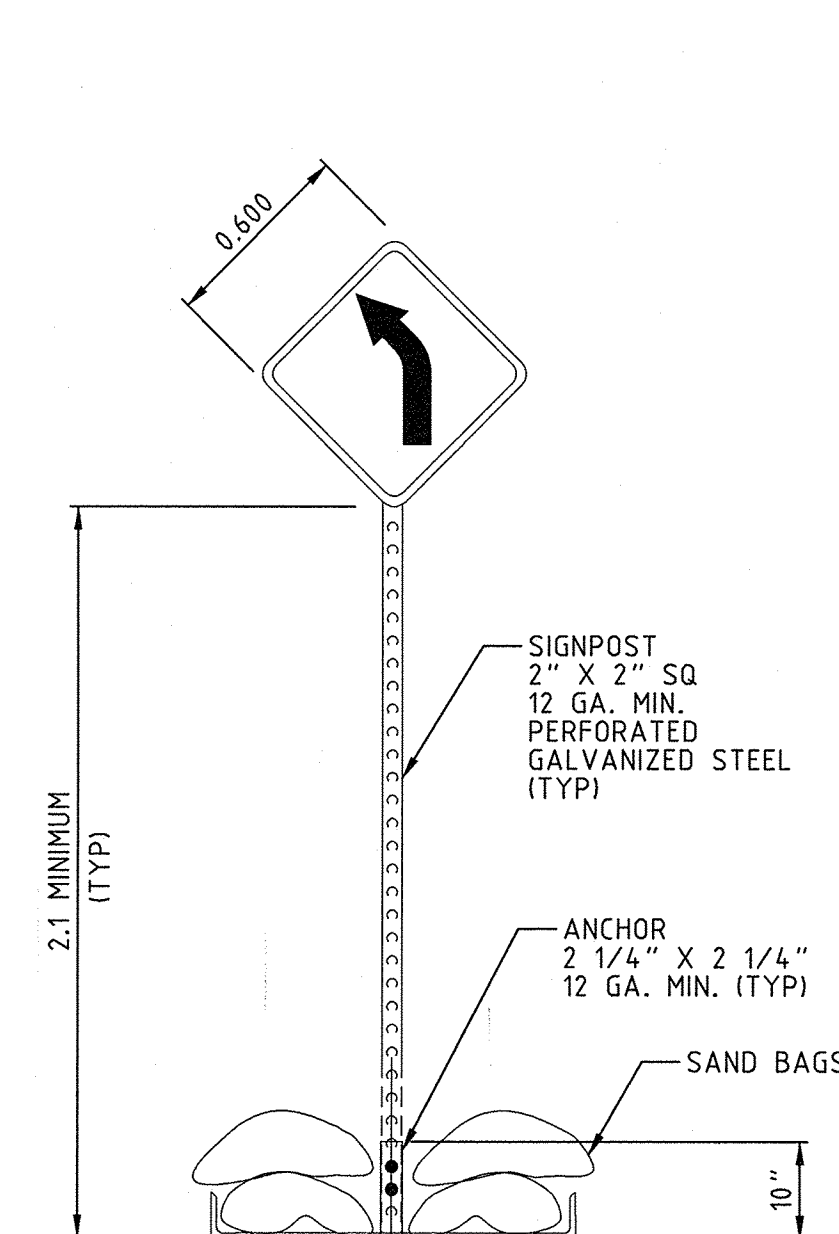

STEEL SIGN
SINGLE BASE
N.T.S.

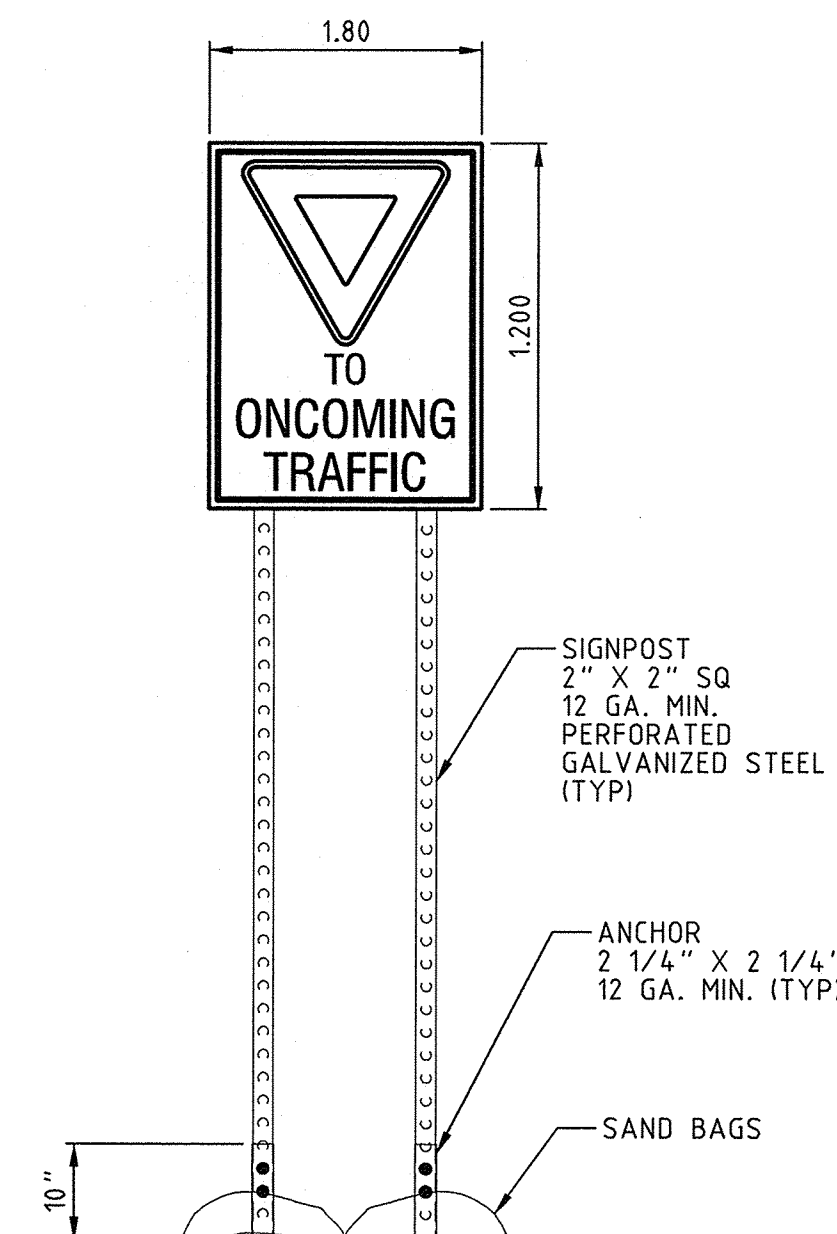

STEEL SIGN
DOUBLE BASE
N.T.S.

FOR CONSTRUCTION

DRAWING NO.		DRAWING TITLE		PERMIT TO PRACTICE HATCH LTD. Signature: [Signature] Date: 30 Aug 13 PERMIT NUMBER: P 512 The Association of Professional Engineers, Geologists and Geophysicists of NWITNU		NO.		DESCRIPTION		BY		CHK'D		APP'D		DATE		REV.		ISSUE FOR		AUTH. BY		DATE		SCALE 1:50 OR AS NOTED		DWG. NO. H349000-1000-10-041-0008		REV. 0	
REFERENCE DRAWINGS																															

WIG60076 9:34:56 AM 9/3/2013 c:\p7\projectwise\wig60076\dms74793\H349000-1000-10-041-0008.dgn