


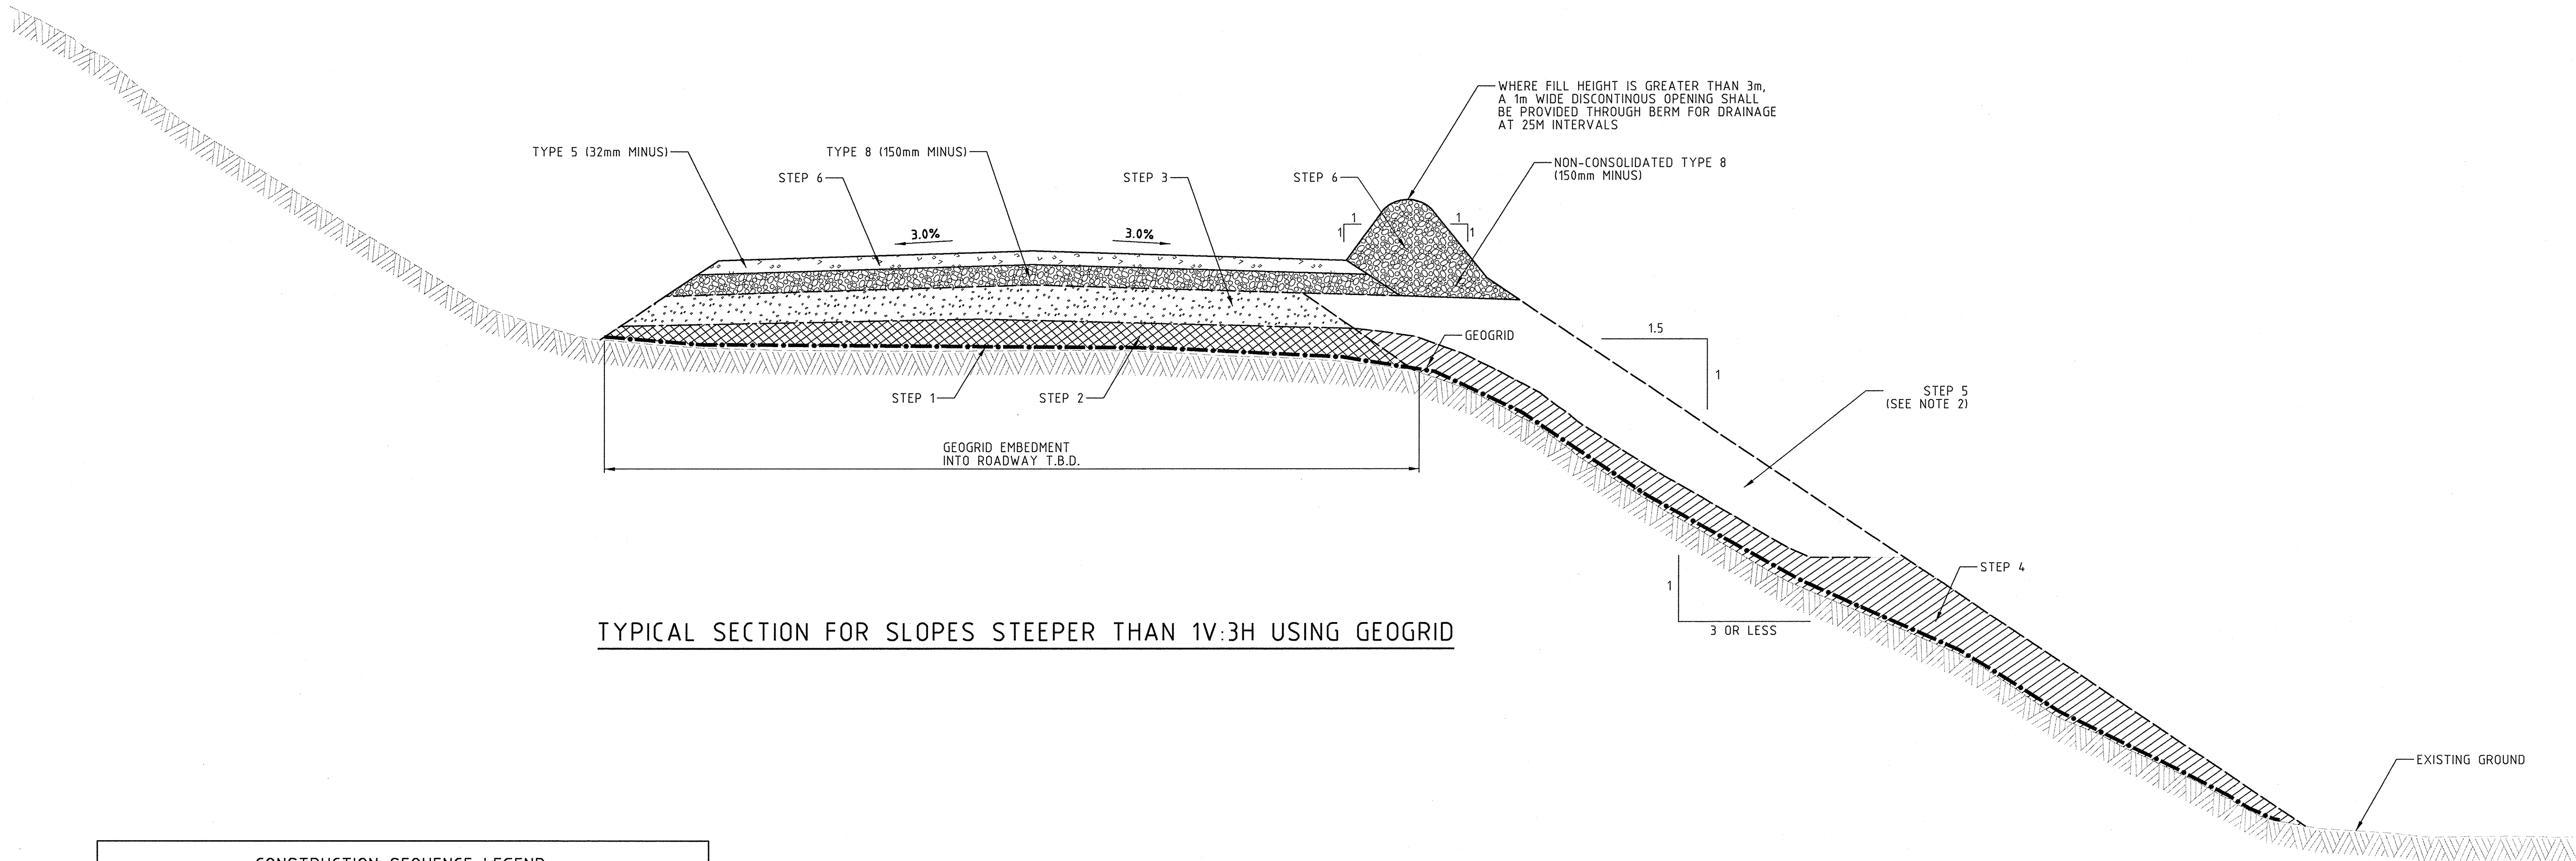

CONSTRUCTION SEQUENCE LEGEND	
STEP 1 - PLACE GEOGRID AS SHOWN.	-----
STEP 2 - COVER GEOGRID WITH 19mm MINUS (3/4") CRUSHER RUN TO SHOULDER.	XXXXXX
STEP 3 - CONSTRUCT EMBANKMENT WITH ROCKFILL TO SHOULDER.	XXXXXX
STEP 4 - PLACE 19mm MINUS (3/4") CRUSHER RUN ON SLOPE AS SHOWN.	XXXXXX
STEP 5 - PLACE ROCKFILL ON SLOPE.	XXXXXX
STEP 6 - FINISH WITH BASE AND SUB-BASE PAVEMENT LAYERS, PLUS SAFETY BERM.	XXXXXX

- NOTES:
- ALL DIMENSIONS ARE IN METRES, UNLESS OTHERWISE NOTED.
 - H: HEIGHT OF EMBANKMENT.
IF H>3m DEPTH, SAFETY BERM APPLIED.
IF H>0.6m DEPTH, TYPE 12 RUN OF QUARRY (600mm MINUS) SHOULD BE USED FOR FILL.
IF H<0.6m DEPTH, TYPE 8 (200mm MINUS) SHOULD BE USED FOR FILL.
 - FOR ROAD DITCH DETAIL AND SAFETY BERM, SEE DRAWING H349000-1000-10-041-0005 "PROJECT WIDE-CIVIL STANDARD DRAWING-TYPICAL ROAD DETAILS".

FOR CONSTRUCTION

DRAWING NO.		DRAWING TITLE		PERMIT TO PRACTICE HATCH LTD. Signature: [Signature] Date: 30-Apr-13 PERMIT NUMBER: P 512 The Association of Professional Engineers, Geologists and Geophysicists of NWT/NU	PROFESSIONAL ENGINEER J. TOLOVSKI LICENSEE 30/08/13 NTNU	HATCH™	Baffinland						
DESIGNED BY L. CAMPBELL DATE 2013-07-15		DRAWN BY L. CAMPBELL DATE 2013-07-15		CHECKED BY J. TOLOVSKI DATE 2013-07-15		DISCIP. ENGR. R. CLELAND DATE 2013-07-15		PROJ. MGR. S. PERRY DATE 2013-07-15		MARY RIVER PROJECT			
PROJ. DES. COORD. T. THIEL DATE 2013-07-15		PROJ. ENGR. J. CLELAND DATE 2013-07-15		TOTE ROAD STEEP SLOPE WITH GEOGRID TYPICAL SECTION		SCALE 1:50 OR AS NOTED		DWG. NO. H349000-3000-10-041-0021		REV. 0			
REV. 0		CONSTRUCTION		ISSUE AUTHORIZATION		ORIGINAL SHEET SIZE: ISO A1 (841 x 594)							