


NOTES:

1. ALL DIMENSIONS, CHAINAGE, AND ELEVATIONS ARE IN METRES, UNLESS OTHERWISE NOTED.
2. ALIGNMENT STATIONING IS NOT CONTINUOUS THROUGHOUT THE LENGTH OF THE TOTE ROAD. THE ROAD IS DIVIDED INTO FIVE SEGMENTS, EACH HAVING A UNIQUE CHAINAGE. ALIGNMENT STATION EQUATIONS ARE FOUND ON DRAWING H349000-3000-10-040-002.

0 10 20 30 40 50
SCALE IN METRES

PLAN

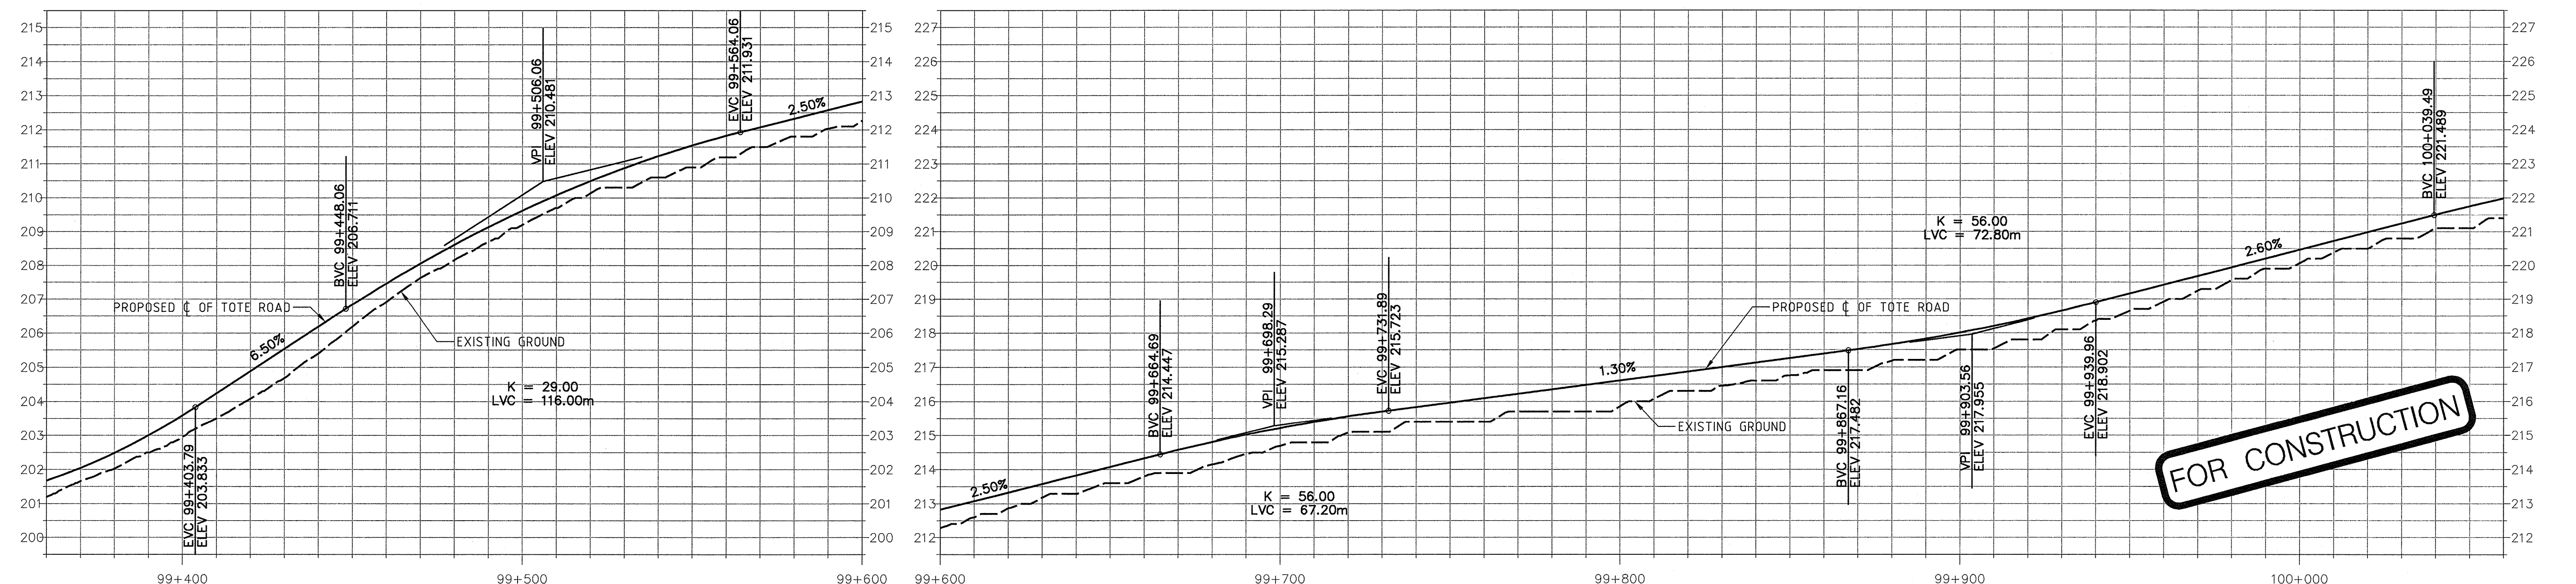

FOR CONSTRUCTION

Existing:	203.0	209.2	212.3
Proposed:	203.6	209.6	212.8

PROFILE

1:1000 H
1:100 V

[illegible]