

Attachment 3


Mine Site Mine Effluent and Raw Water Pipeline Overall Layout

H353004-10000-240-272-0001-0001, Rev. 2

(Hatch, 2018)

1. FOR HDPE PIPING DETAILS, REFER TO SPECIFICATIONS:
(HEAT TRACING) H353004-00000-260-078-0001
(PIPING) H353004-CX001-200-242-0001

KEY	
	NEW RAW WATER PIPELINE
	EXISTING RAW WATER PIPELINE
	NEW TREATED EFFLUENT
	EXISTING TREATED EFFLUENT

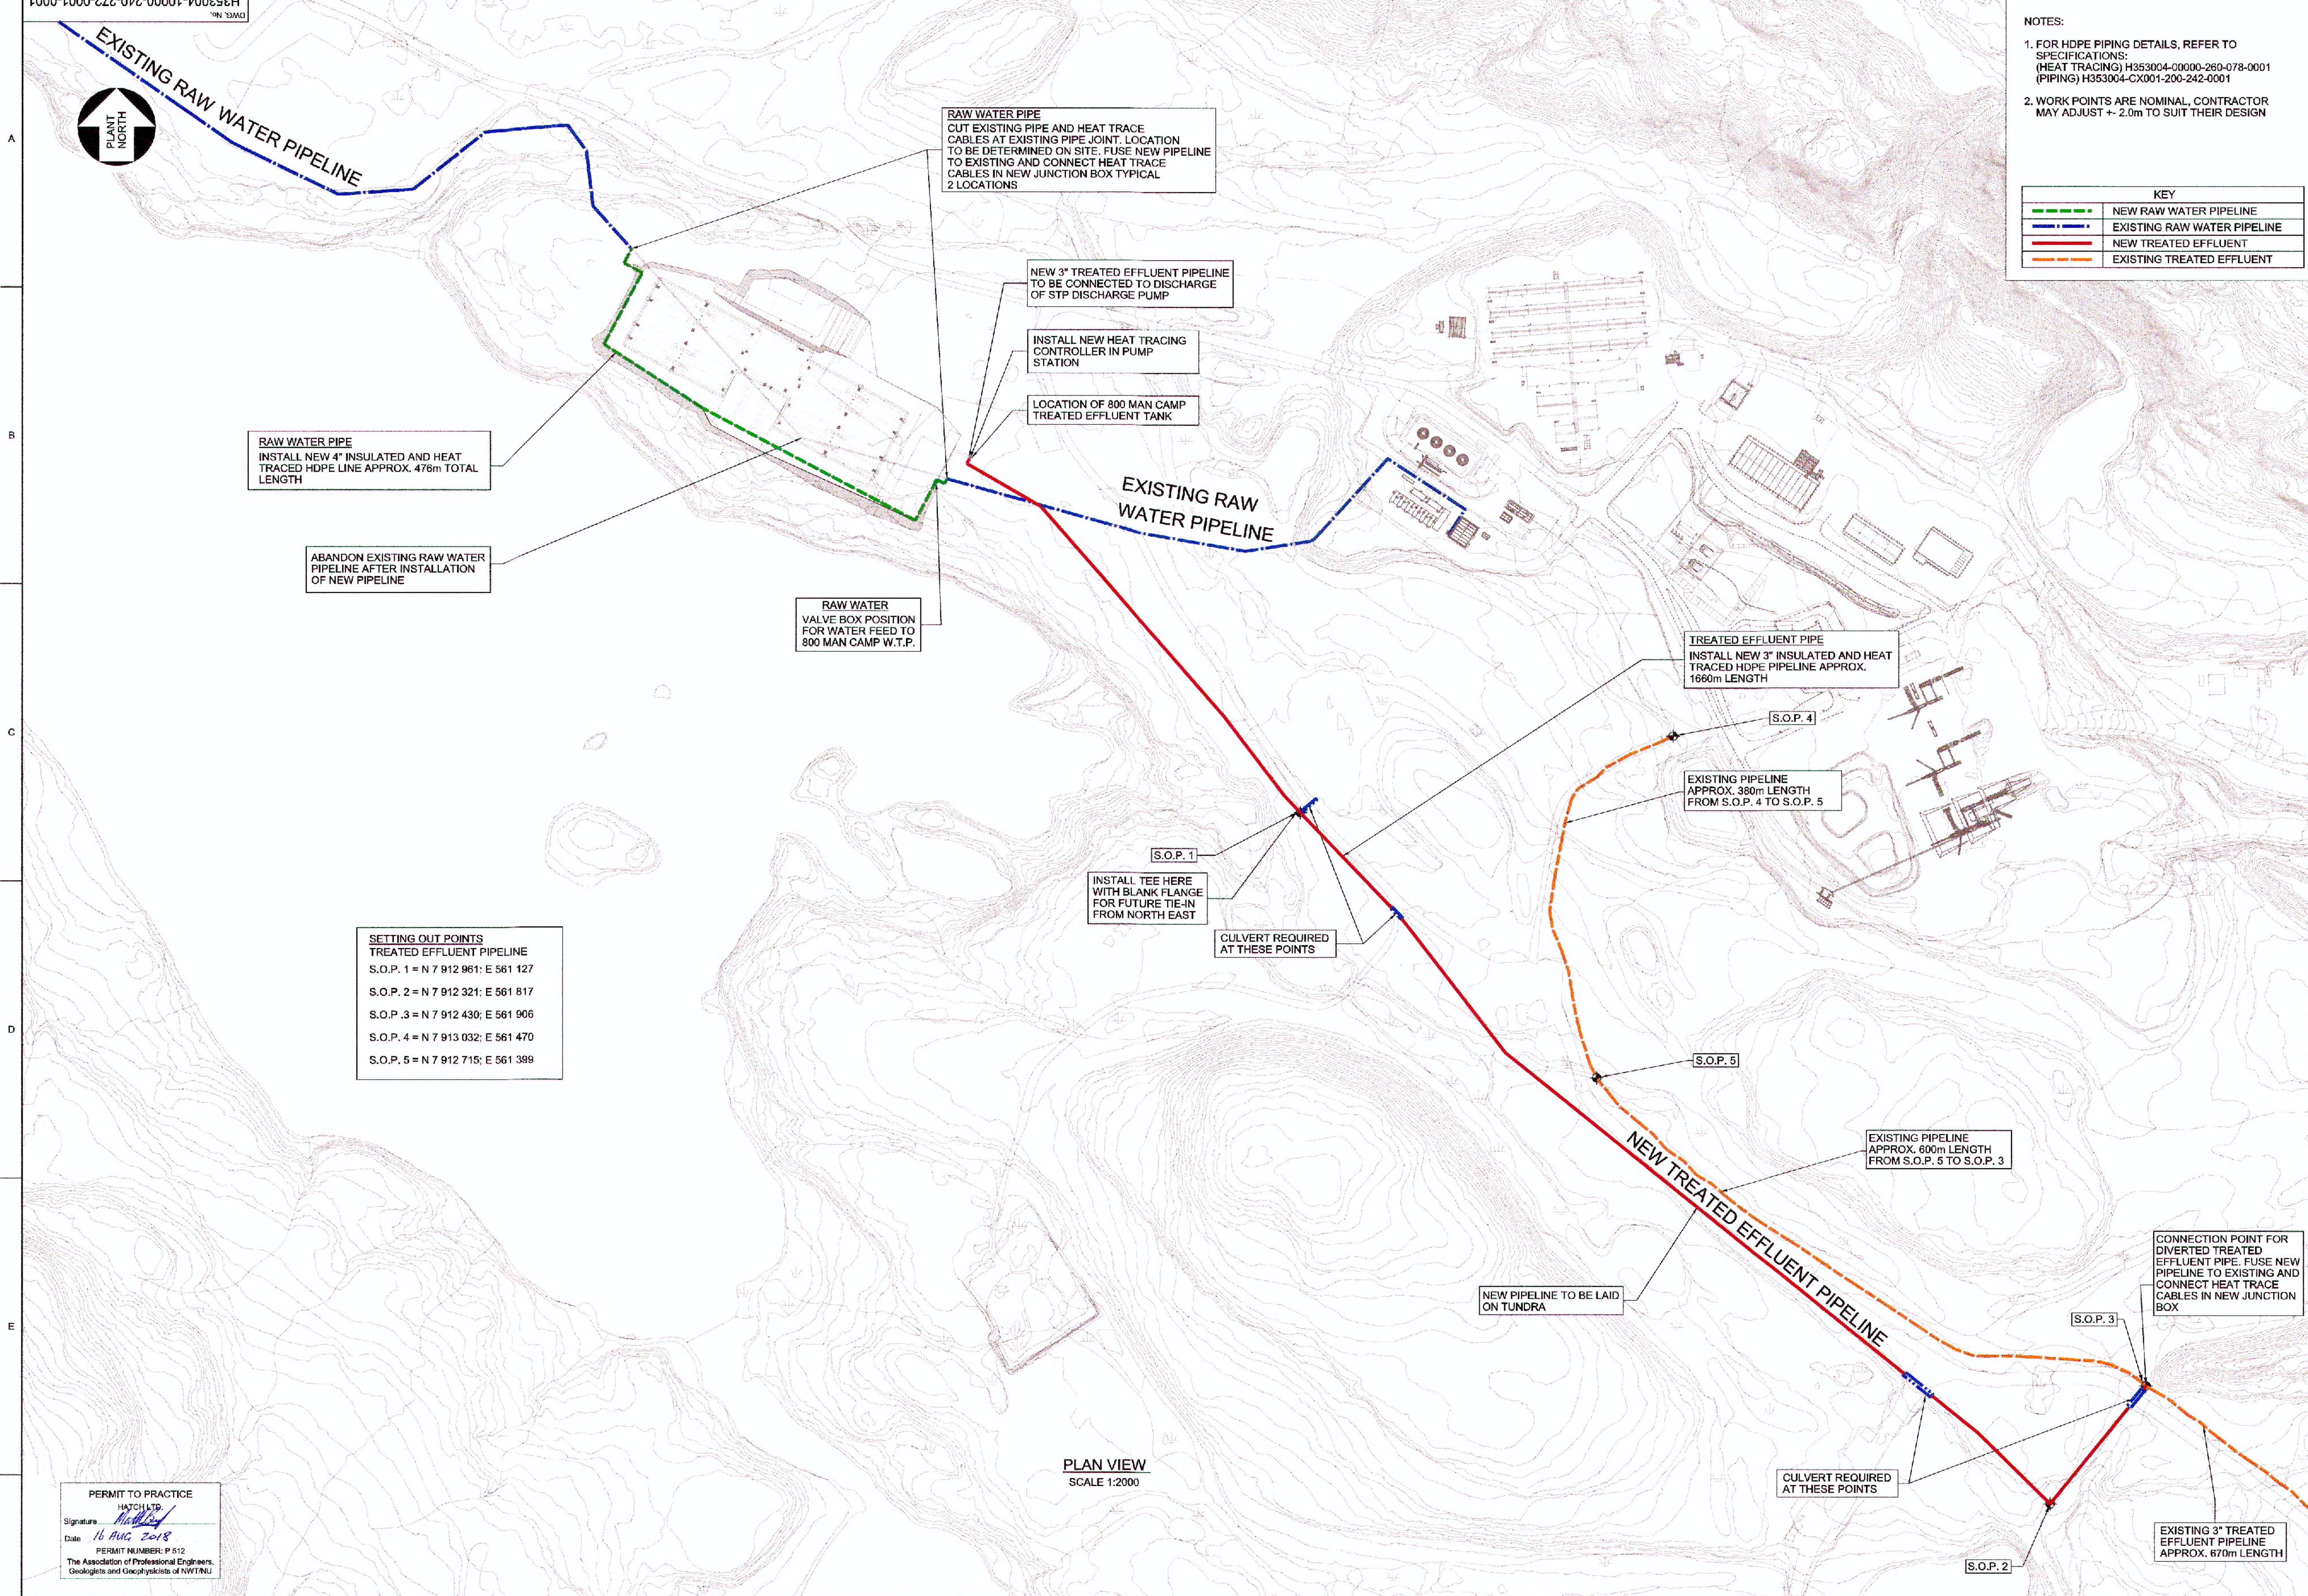

PERMIT TO PRACTICE
HATCH LTD.
Signature: *Matthew King*
Date: *16 AUG 2018*
PERMIT NUMBER: P 512
The Association of Professional Engineers,
Geologists and Geophysicists of NWT/NU

PLAN VIEW
SCALE 1:2000

FOR CONSTRUCTION

HATCH

MINE SITE
MINE EFFLUENT AND RAW WATER PIPELINE
OVERALL LAYOUT

SCALE 1:2,000 (NOT AS NOTED)	DWG. No. H353004-10000-240-272-0001-0001	REV 2
------------------------------------	---	----------

8	SHEET SIZE: 1
---	---------------

DRAWING No.	DRAWING TITLE
REFERENCE DRAWINGS	

1	2	3	4	5	6	7	8	SHEET SIZE:
---	---	---	---	---	---	---	---	-------------