
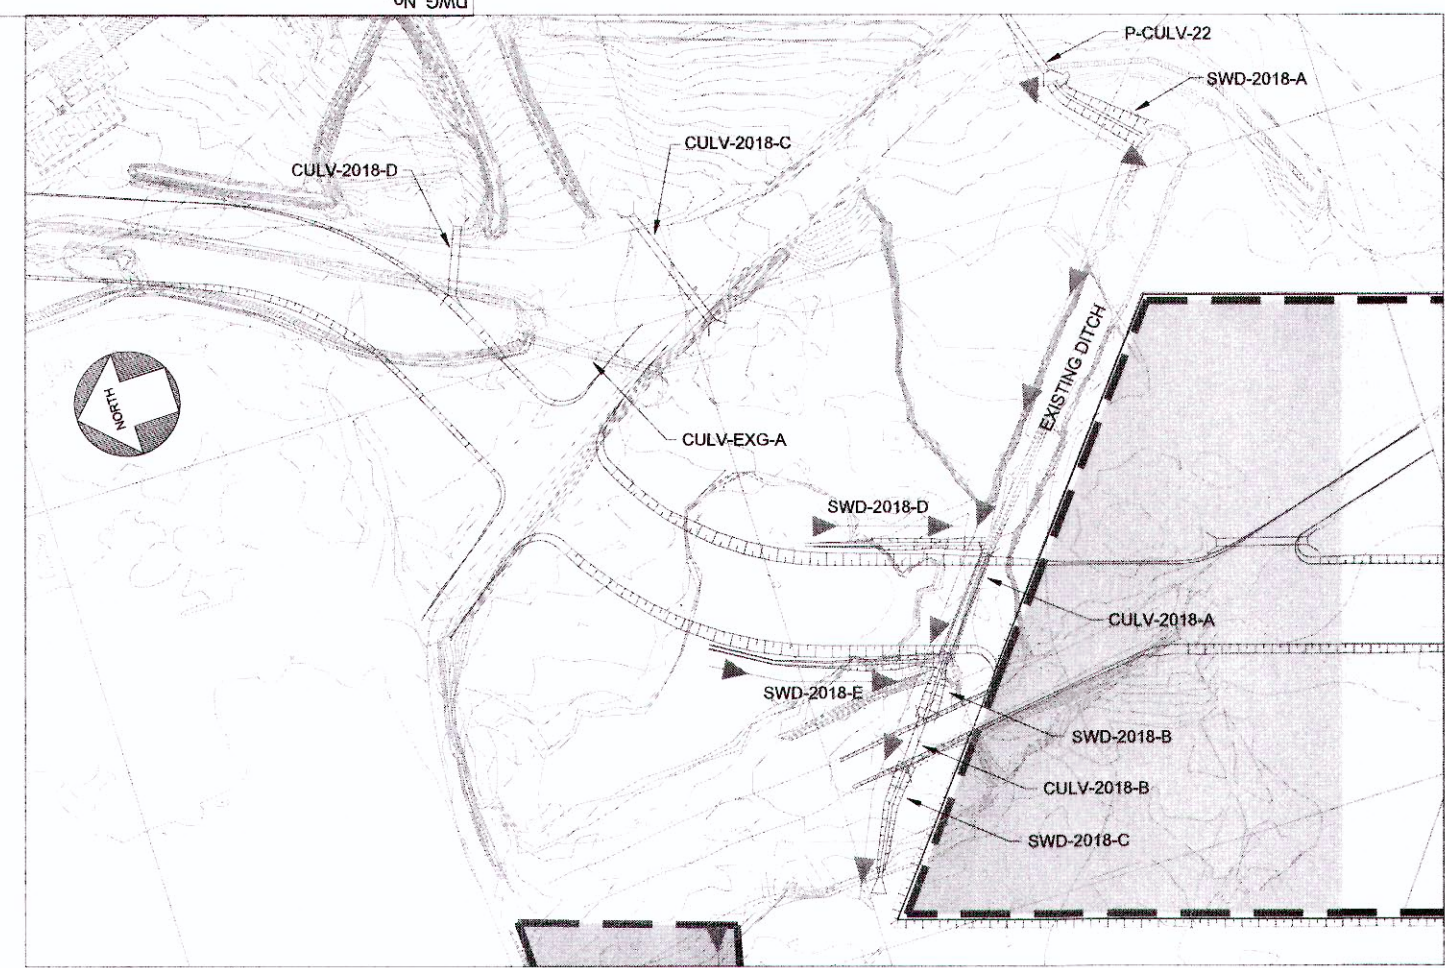


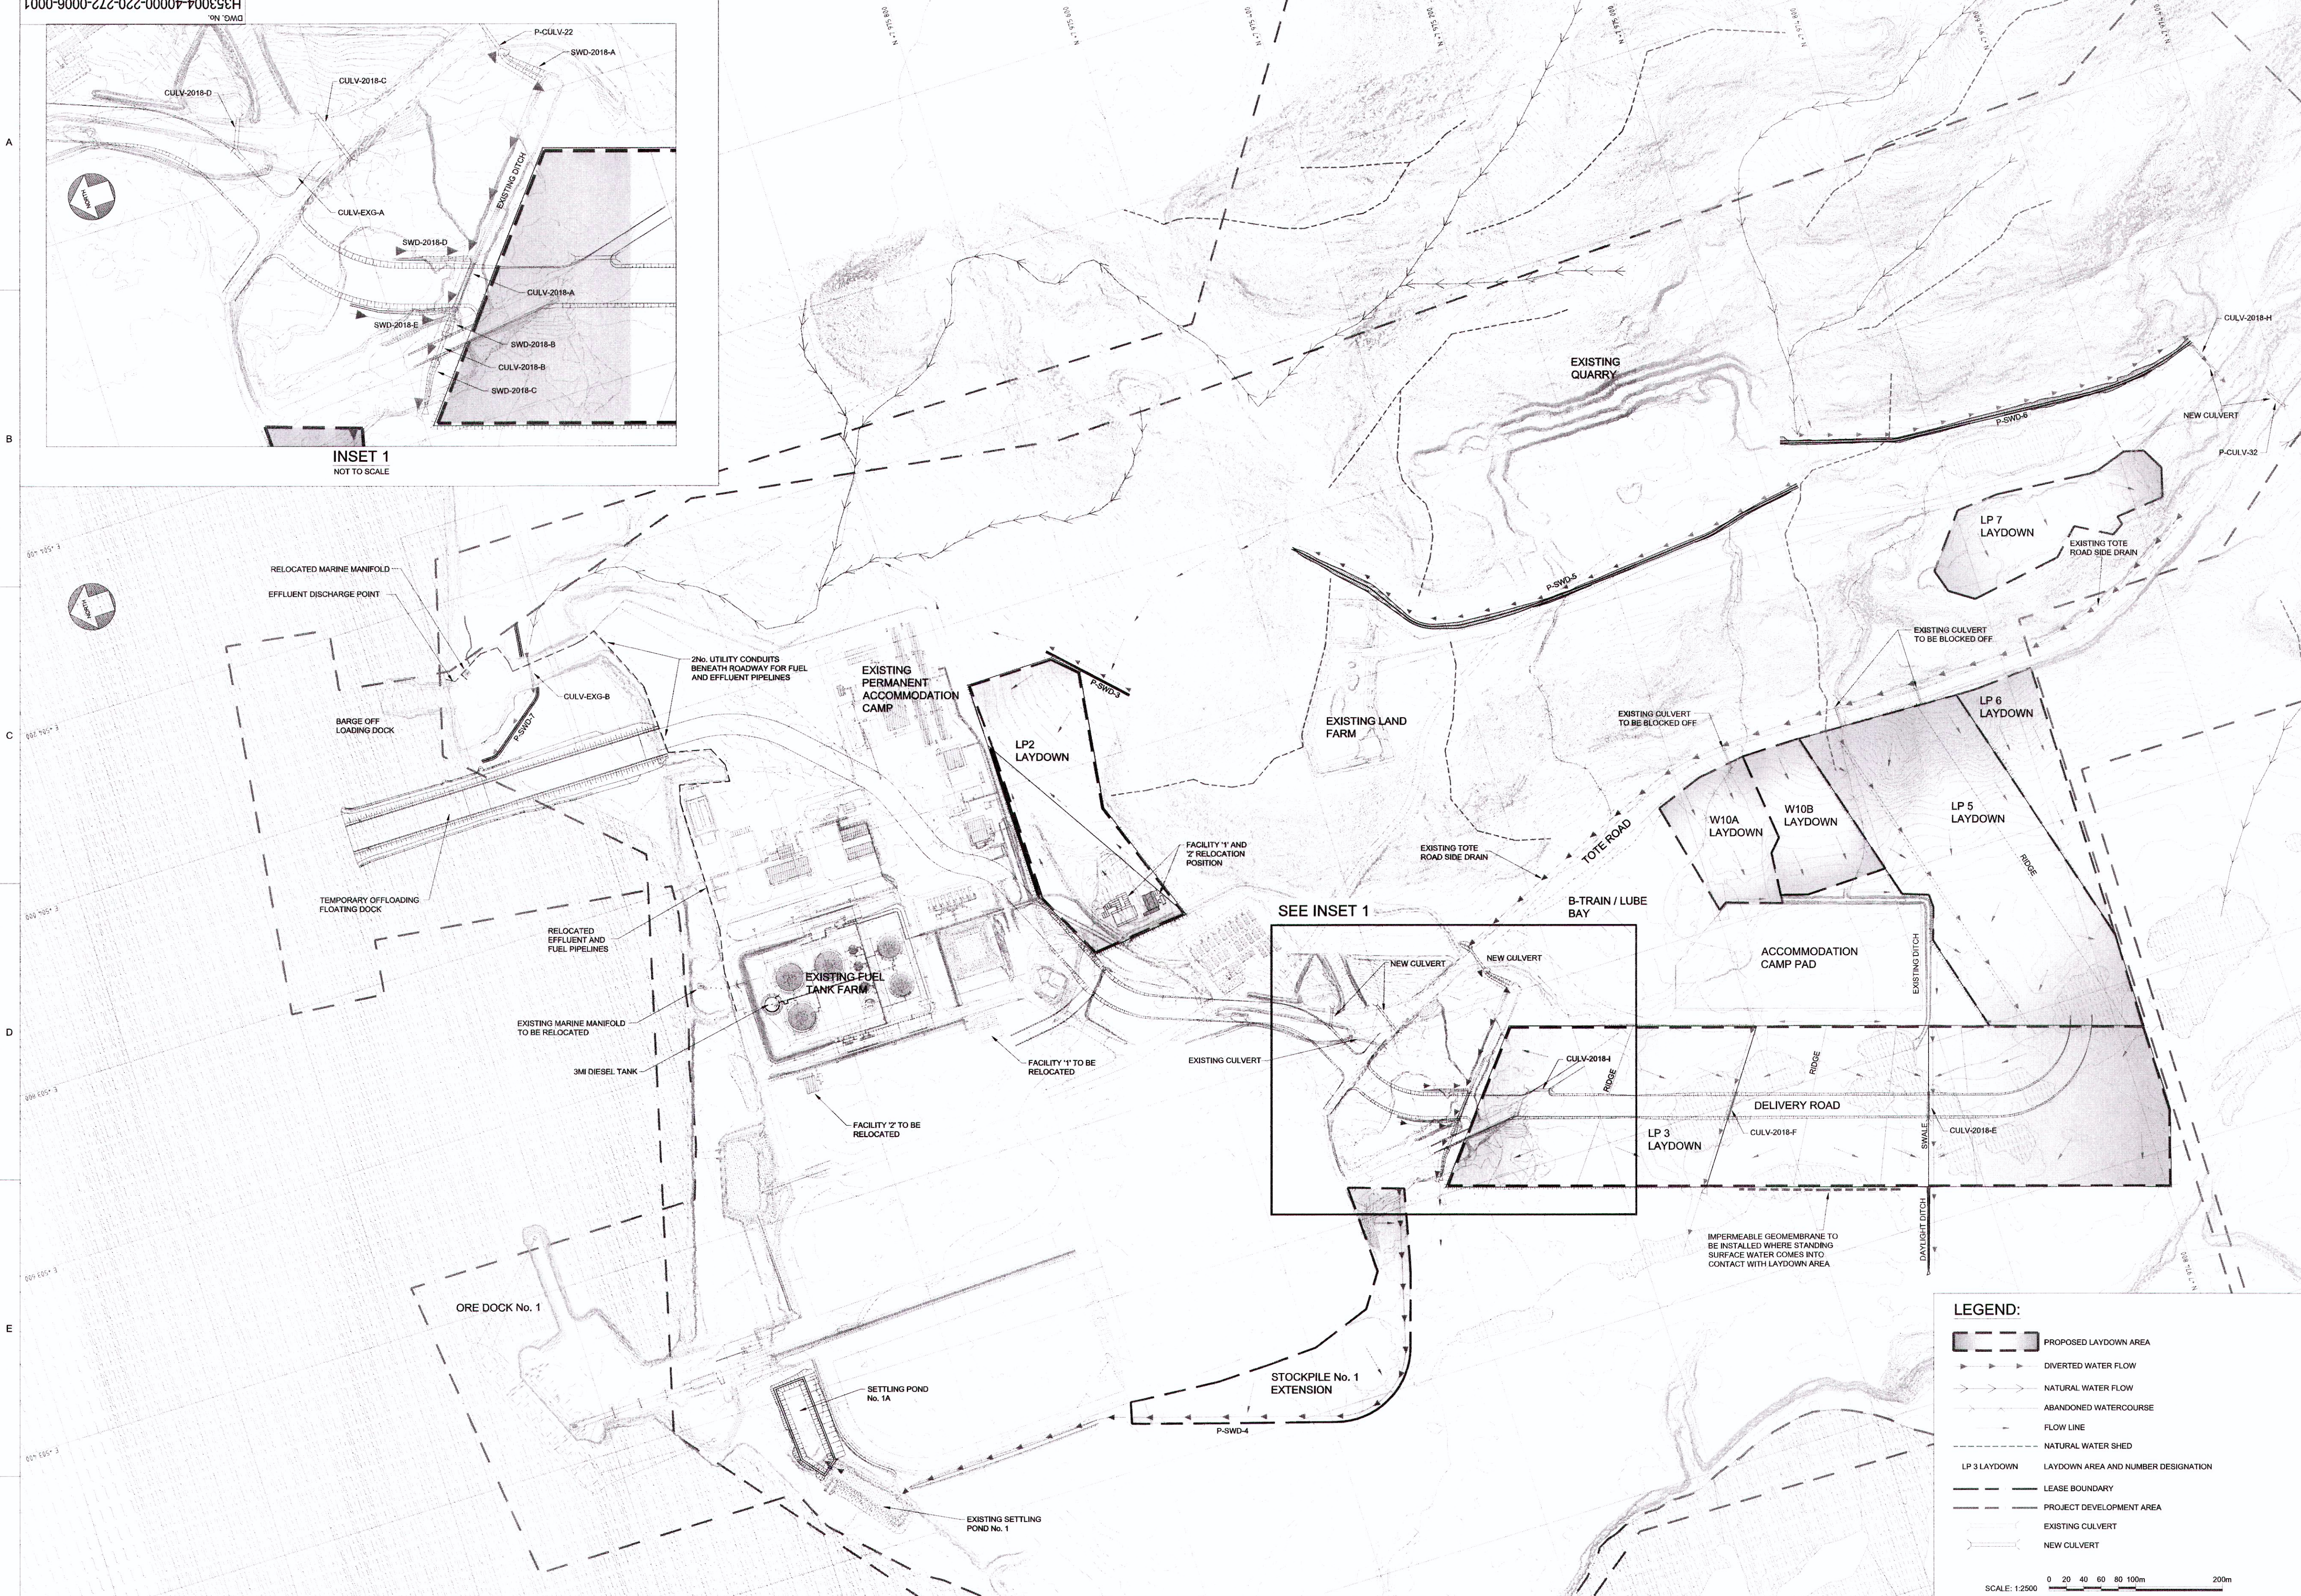

INSET 1
NOT TO SCALE

SEE INSET 1

LEGEND:

- PROPOSED LAYDOWN AREA
- DIVERTED WATER FLOW
- NATURAL WATER FLOW
- ABANDONED WATERCOURSE
- FLOW LINE
- NATURAL WATER SHED
- LP 3 LAYDOWN
- LAYDOWN AREA AND NUMBER DESIGNATION
- LEASE BOUNDARY
- PROJECT DEVELOPMENT AREA
- EXISTING CULVERT
- NEW CULVERT

SCALE: 1:2500

0 20 40 60 80 100m 200m

DRAWING No.		DRAWING TITLE	
1		REFERENCE DRAWINGS	
2			
3			
4			
5			
6			
7			
8			

NOT FOR CONSTRUCTION

HATCH

Baffinland
BAFFINLAND IRON MINES LP
MARY RIVER PROJECT
PORT SITE
2018 SURFACE WATER
MANAGEMENT PLAN

SCALE 1:2500
OR AS NOTED

DWG. No. H353004-40000-220-272-0006-0001

REV C

SHEET SIZE: E

No.	DESCRIPTION	REVISIONS
C	STOCKPILE No. 1, SETTLING POND No. 1A ADDED - APPROVED FOR PERMITTING	IHB FH 31/05/2018
B	APPROVED FOR PERMITTING	IHB FH 15/02/2018
A	APPROVED FOR PERMITTING	IHB FH 15/02/2018

ROLE	NAME	SIGNATURE	DATE
DRAFTSPERSON	I BARNARD	NR	
DESIGNER	F HUGO		2018-06-01
CHECKER	R GOOSEN		2018-06-01
DESIGN COORD.	R HALIM		2018-06-01
LEAD ENG.	A GROBBELAAR		2018-06-01
AREA LEAD	V LAVRIC		2018-06-01
ENG. MANAGER	D STANGER		2018-06-01
AREA MANAGER	T ATIBA		2018-06-01

PERMIT TO PRACTICE

WATER LTD.

Signature: [Signature]

Date: 2018-06-01

PERMIT NUMBER P-532

The Association of Professional Engineers, Geologists and Geophysicists of NWT (NWTAGG)

REG. PROFESSIONAL

247

R. A. HALIM

LICENSEE

2018-06-01

NWTAGG