


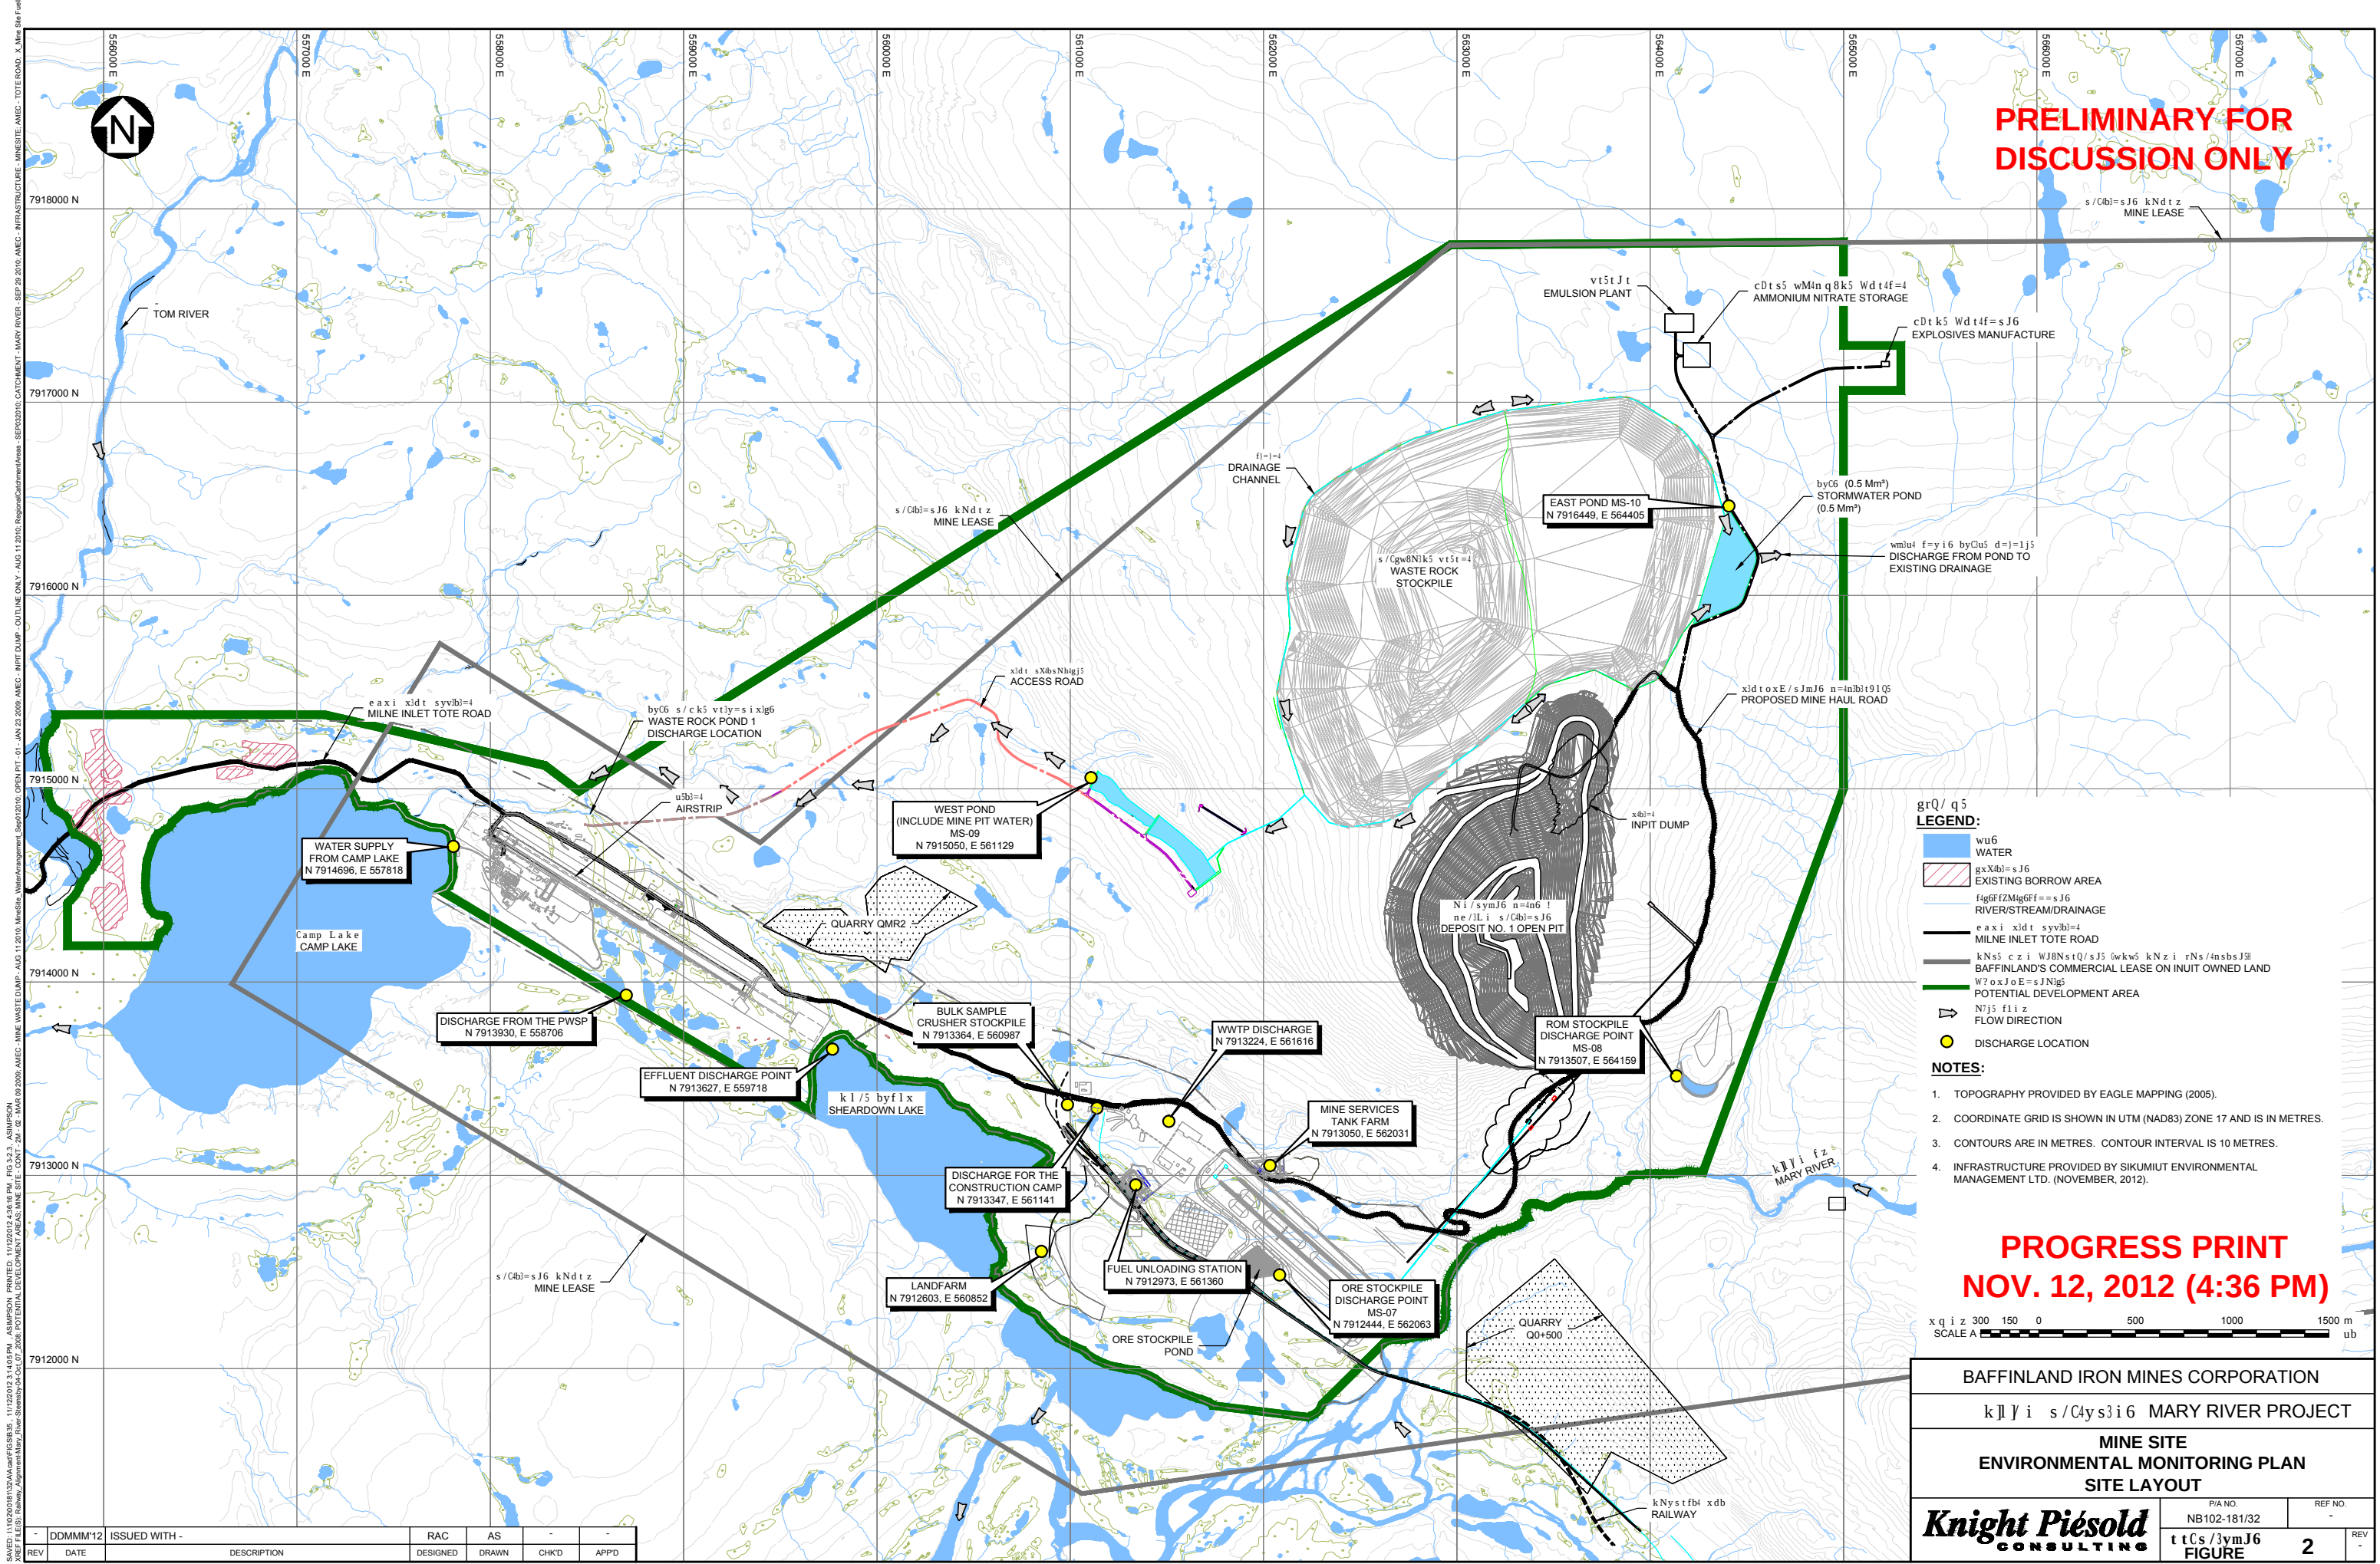


PRELIMINARY FOR
DISCUSSION ONLY

grQ/ q5
LEGEND:

- wu6 WATER
- gxXdb=sJ6 EXISTING BORROW AREA
- figGfZMg6ff==sJ6 RIVER/STREAM/DRAINAGE
- eaxi xidt syvbi=4 MILNE INLET TOTE ROAD
- kNs5 czi WJ8NstQ/sJ5 (wkw5 kNzi rNs/4msbJ3) BAFFINLAND'S COMMERCIAL LEASE ON INUIT OWNED LAND
- W?oxJoE=sJNig5 POTENTIAL DEVELOPMENT AREA
- N7j5 fliz FLOW DIRECTION
- DISCHARGE LOCATION

- NOTES:**
- TOPOGRAPHY PROVIDED BY EAGLE MAPPING (2005).
 - COORDINATE GRID IS SHOWN IN UTM (NAD83) ZONE 17 AND IS IN METRES.
 - CONTOURS ARE IN METRES. CONTOUR INTERVAL IS 10 METRES.
 - INFRASTRUCTURE PROVIDED BY SIKUMIUT ENVIRONMENTAL MANAGEMENT LTD. (NOVEMBER, 2012).

PROGRESS PRINT
NOV. 12, 2012 (4:36 PM)

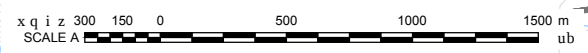

BAFFINLAND IRON MINES CORPORATION			
kllji s/C4ys3i6 MARY RIVER PROJECT			
MINE SITE ENVIRONMENTAL MONITORING PLAN SITE LAYOUT			
Knight Piésold CONSULTING		P/A NO. NB102-181/32	REF NO. -
t tCs /3ymJ6 FIGURE		2	REV -

SAVED: 11/20/2012 3:40:56 PM - ASMPSON PRINTED: 11/20/2012 4:36:16 PM - FIG 3-2.3 - ASMPSON
REV: 11/20/2012 3:40:56 PM - ASMPSON PRINTED: 11/20/2012 4:36:16 PM - FIG 3-2.3 - ASMPSON
REV: 11/20/2012 3:40:56 PM - ASMPSON PRINTED: 11/20/2012 4:36:16 PM - FIG 3-2.3 - ASMPSON

REV	DATE	DESCRIPTION	RAC DESIGNED	AS DRAWN	CHKD	APPD
-	DDMMYY12	ISSUED WITH -				